

Architect
dragani martone studio, llp
 architecture.planning.interior design
 124 South 19th St, Suite 2f
 Philadelphia, PA 19103
 v: 215.280.0685


PROJECT ADDRESS:
 2200 Delancey Place
 Philadelphia, PA 19103

OWNER:
 Suzanne and Alexandre Monnier

TITLE:
FIRST FLOOR/ROOF DECK PLAN

PROJECT:
ROOF DECK , WINDOW AND DOOR RENOVATIONS

DRAWN BY: KT	dMAS PROJECT NO. DMAS-19111	DWG. NO. 3/A1.1
CHKD. BY: ASD	DATE: 11/05/19	A1.1

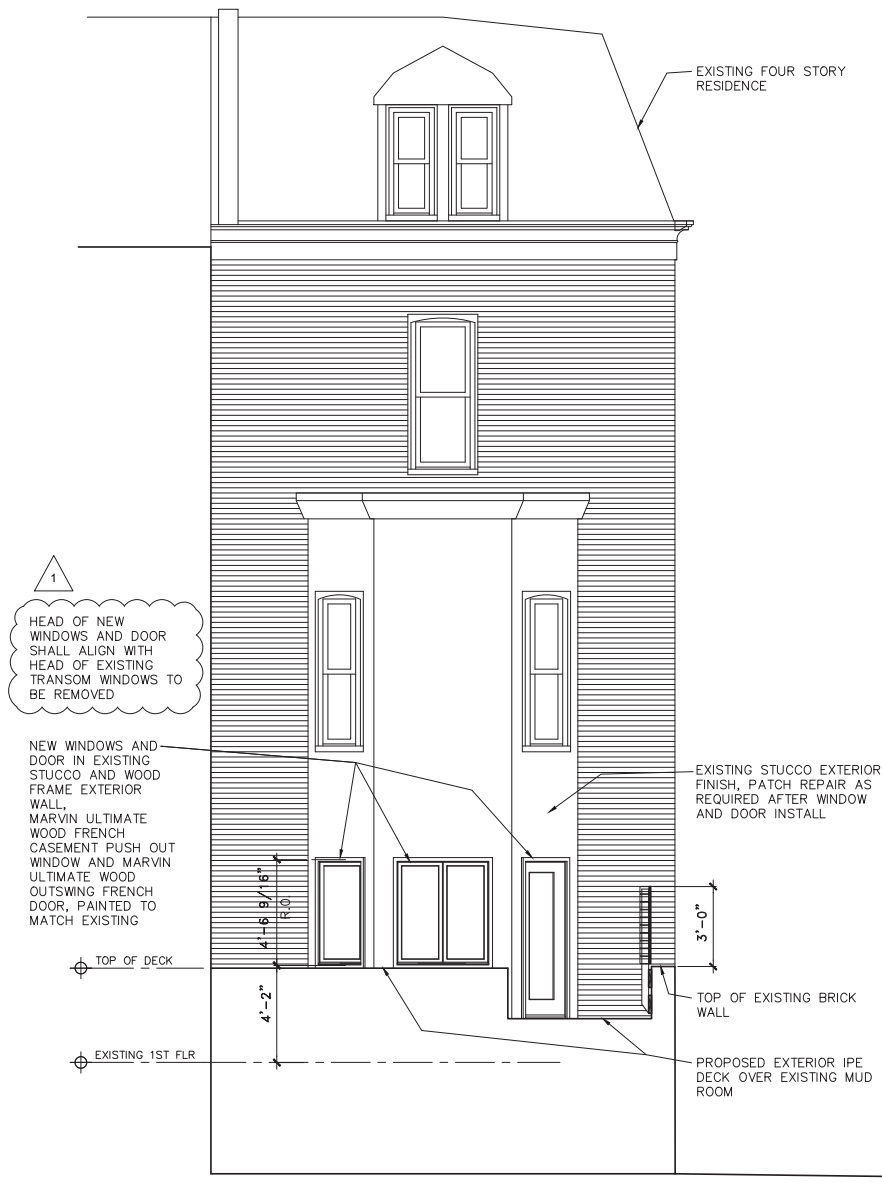

5
A1.2

SECTION/ SOUTH EXTERIOR ELEVATION

SCALE: 3/16" = 1'-0"

Architect
dragani martone studio, llp
architecture.planning.interior design
124 South 19th St, Suite 2f
Philadelphia, PA 19103
v: 215.280.0685

PROJECT ADDRESS:
2200 Delancey Place
Philadelphia, PA 19103

OWNER:
Suzanne and Alexandre Monnier

TITLE:

SECTION/SOUTH EXTERIOR ELEVATION

PROJECT:

DRAWN BY:
KT

dMAS PROJECT NO.
DMAS-19111

DWG. NO.
5/A1.2

CHKD. BY:
ASD

Rev #	Date	Description
1	11/25/19	Add Window/Door Note

DATE:
11/05/19

A1.2