


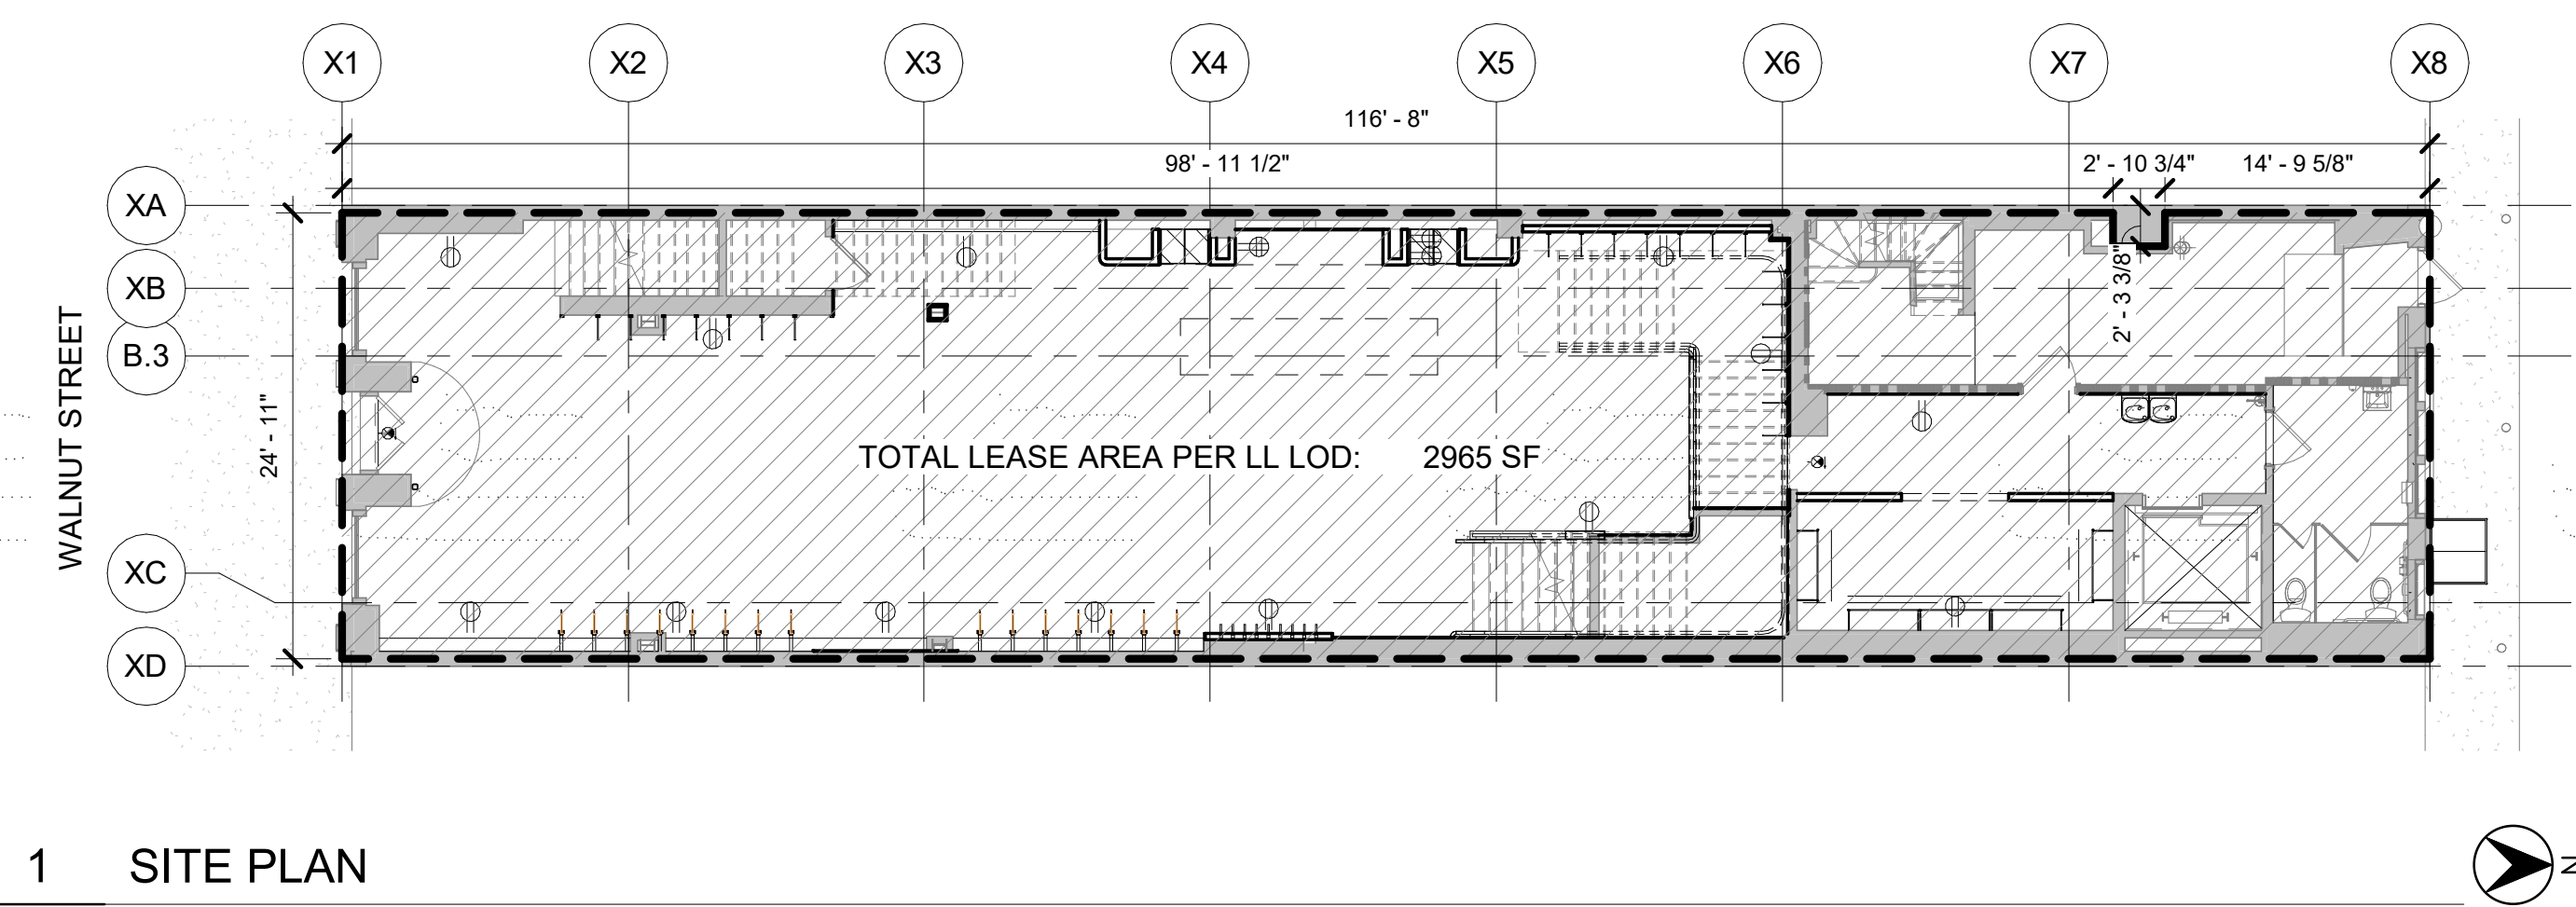

1 SITE PLAN
A.01 SCALE: 1" = 10'-0"



REFERENCE - BACKLIT SIGN EXAMPLE




REFERENCE - BACKLIT SIGN EXAMPLE




PROPOSED EXTERIOR FACADE



PROPOSED SIGNAGE

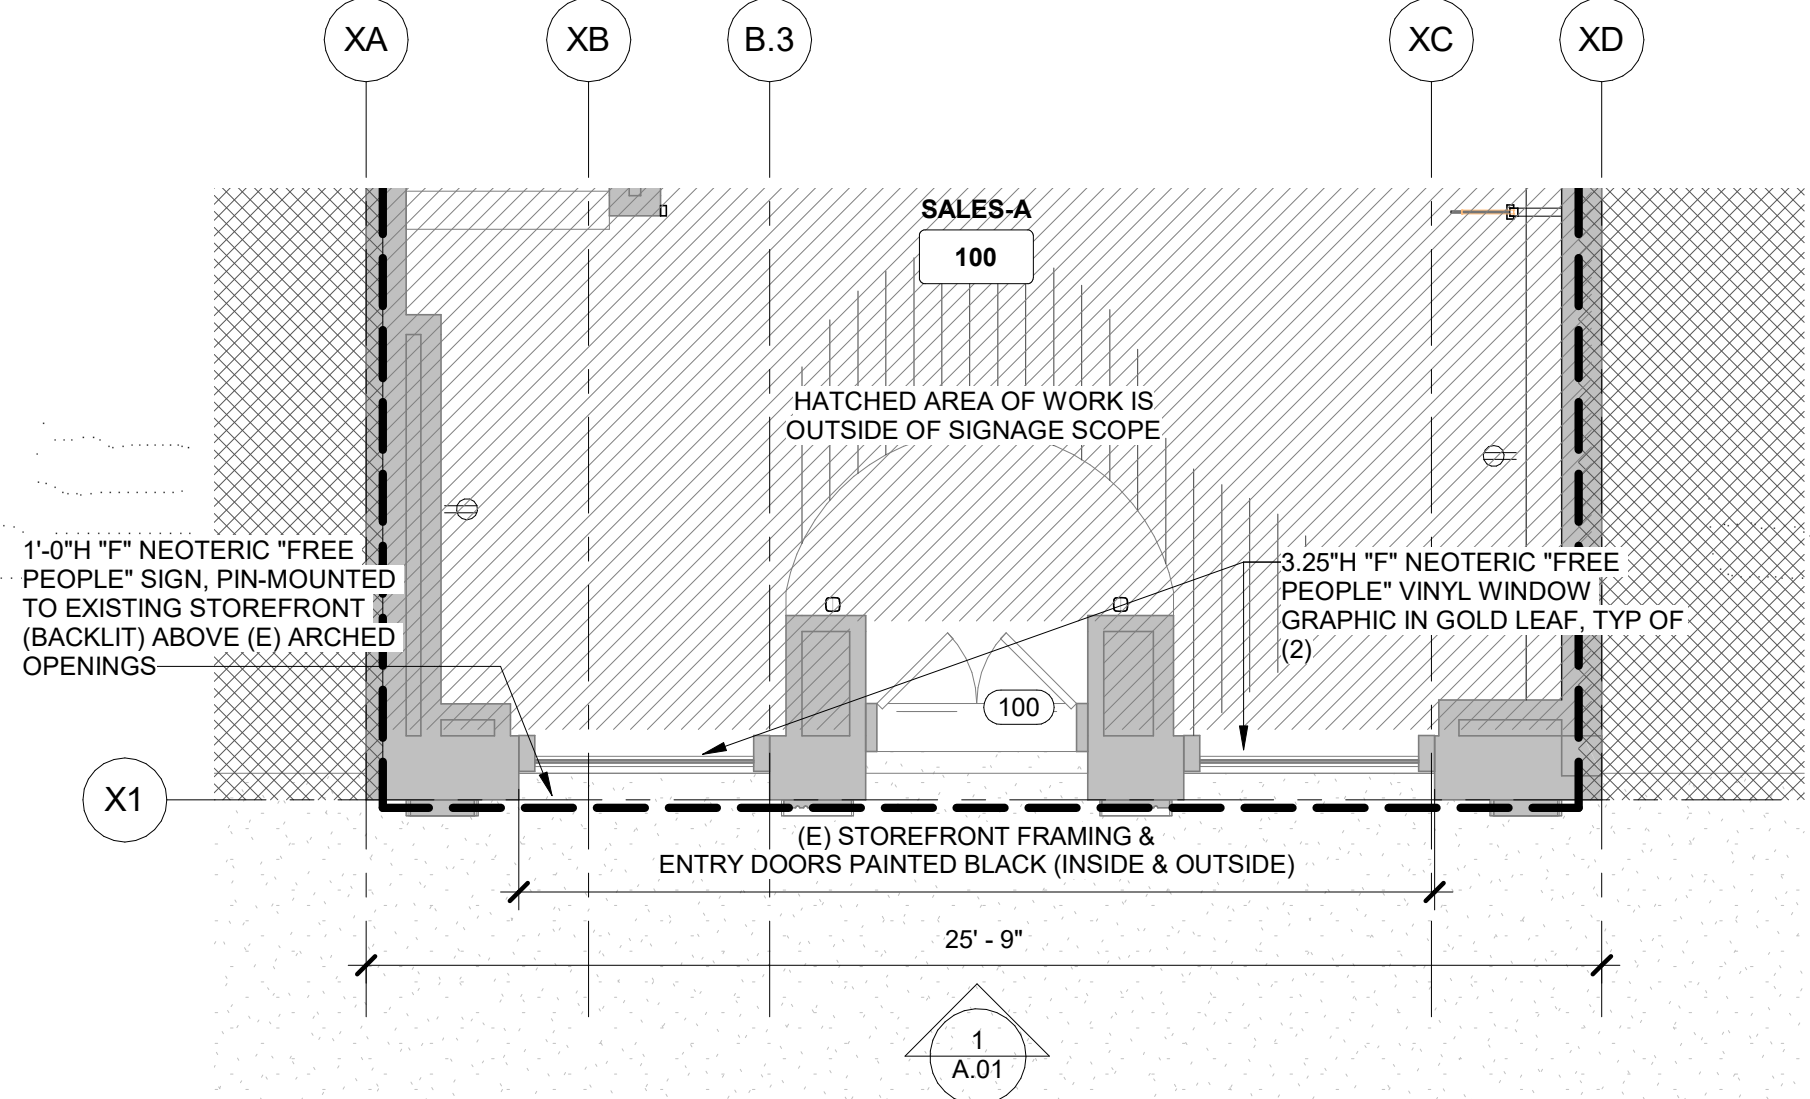

3 ENLARGED STOREFRONT PLAN
A.01 SCALE: 1/4" = 1'-0"

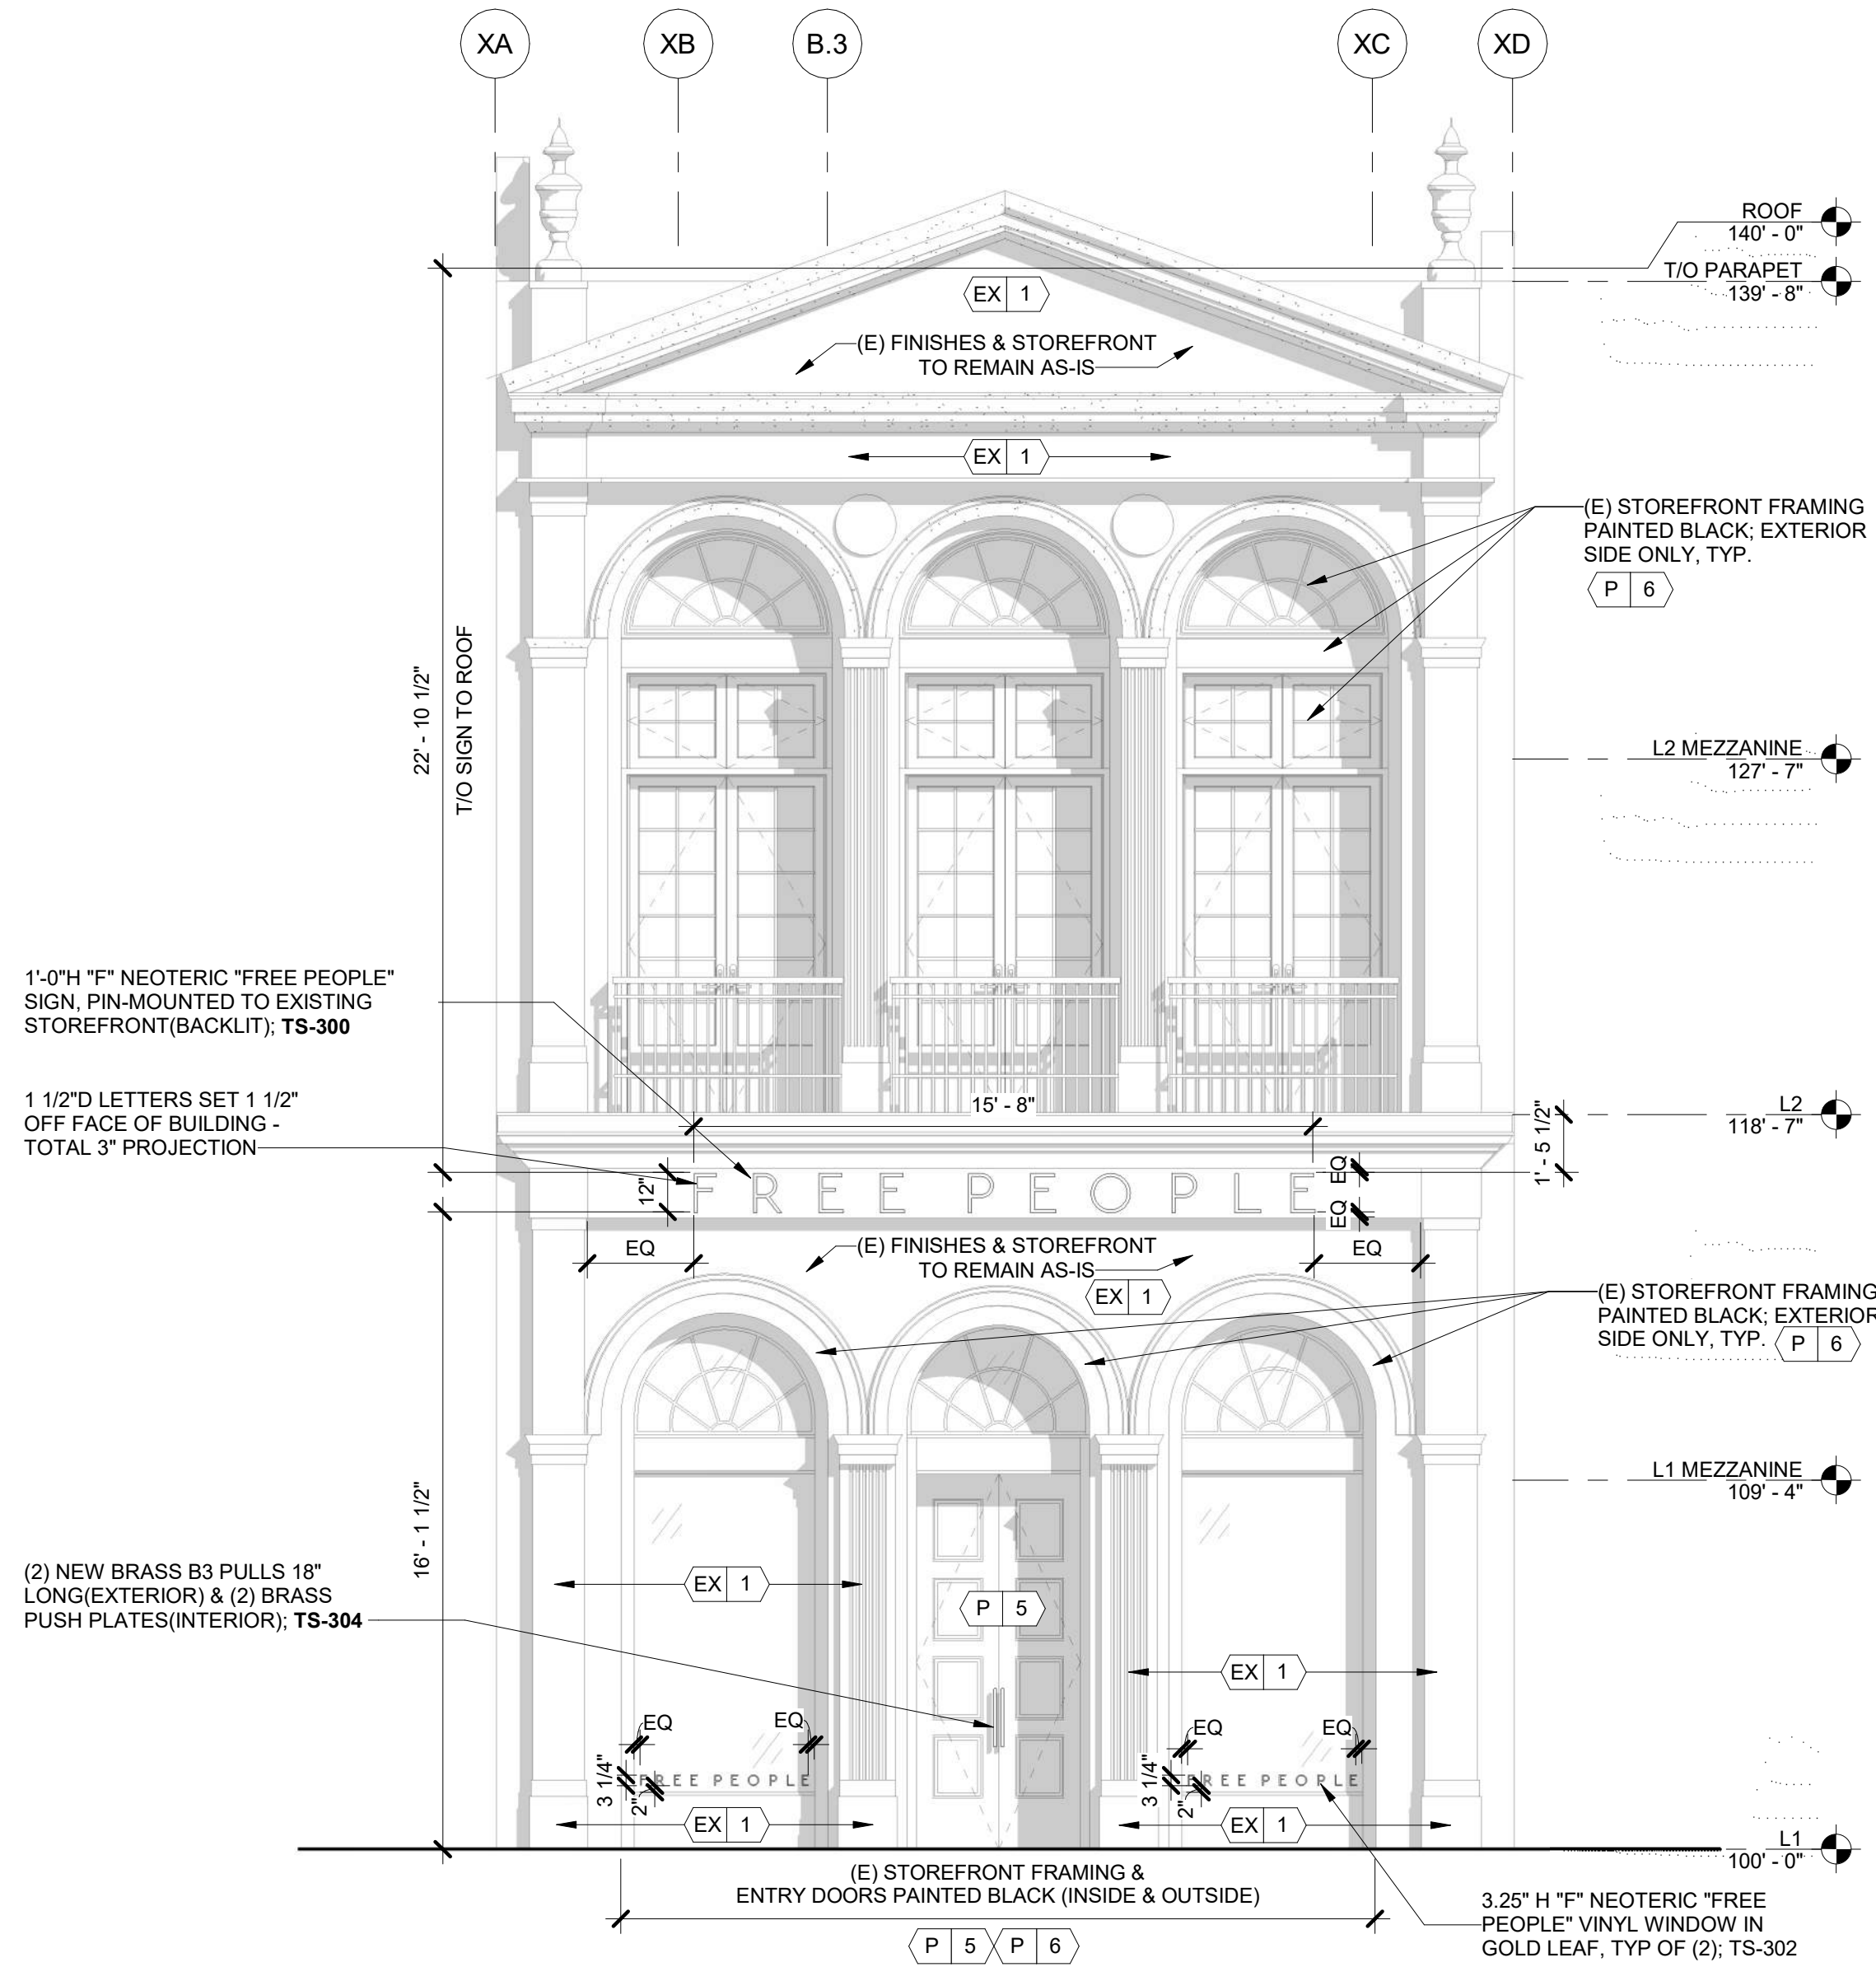

2 EXTERIOR ELEVATION
A.01 SCALE: 1/4" = 1'-0"

NewStudio|architecture

2303 Wycliff Street, Saint Paul, MN 55114
p: 651.207.5527 f: 651.207.8247

FREE PEOPLE
1617 Walnut St
Philadelphia, PA 19103

Luke Kusie
Hallberg Engineering, Inc.
1750 Commerce Court
White Bear Lake, MN 55110
PH: 651.748.1100 FAX: 951.748.9370
EMAIL: lkusie@hallbergengineering.com

Dave Quigley
Hallberg Engineering, Inc.
1750 Commerce Court
White Bear Lake, MN 55110
PH: 651.748.1100 FAX: 951.748.9370
EMAIL: dquigley@hallbergengineering.com

DRAWN BY: PW CHECKED BY: AJ/ JM
NSA PROJECT NUMBER: 2021- 414
PROJECT PHASE: DD


ISSUE / DATE :
SIGNAGE PACKAGE 01.18.2022

REVISION:

SHEET TITLE :
SIGNAGE

SHEET NO.:

A.01

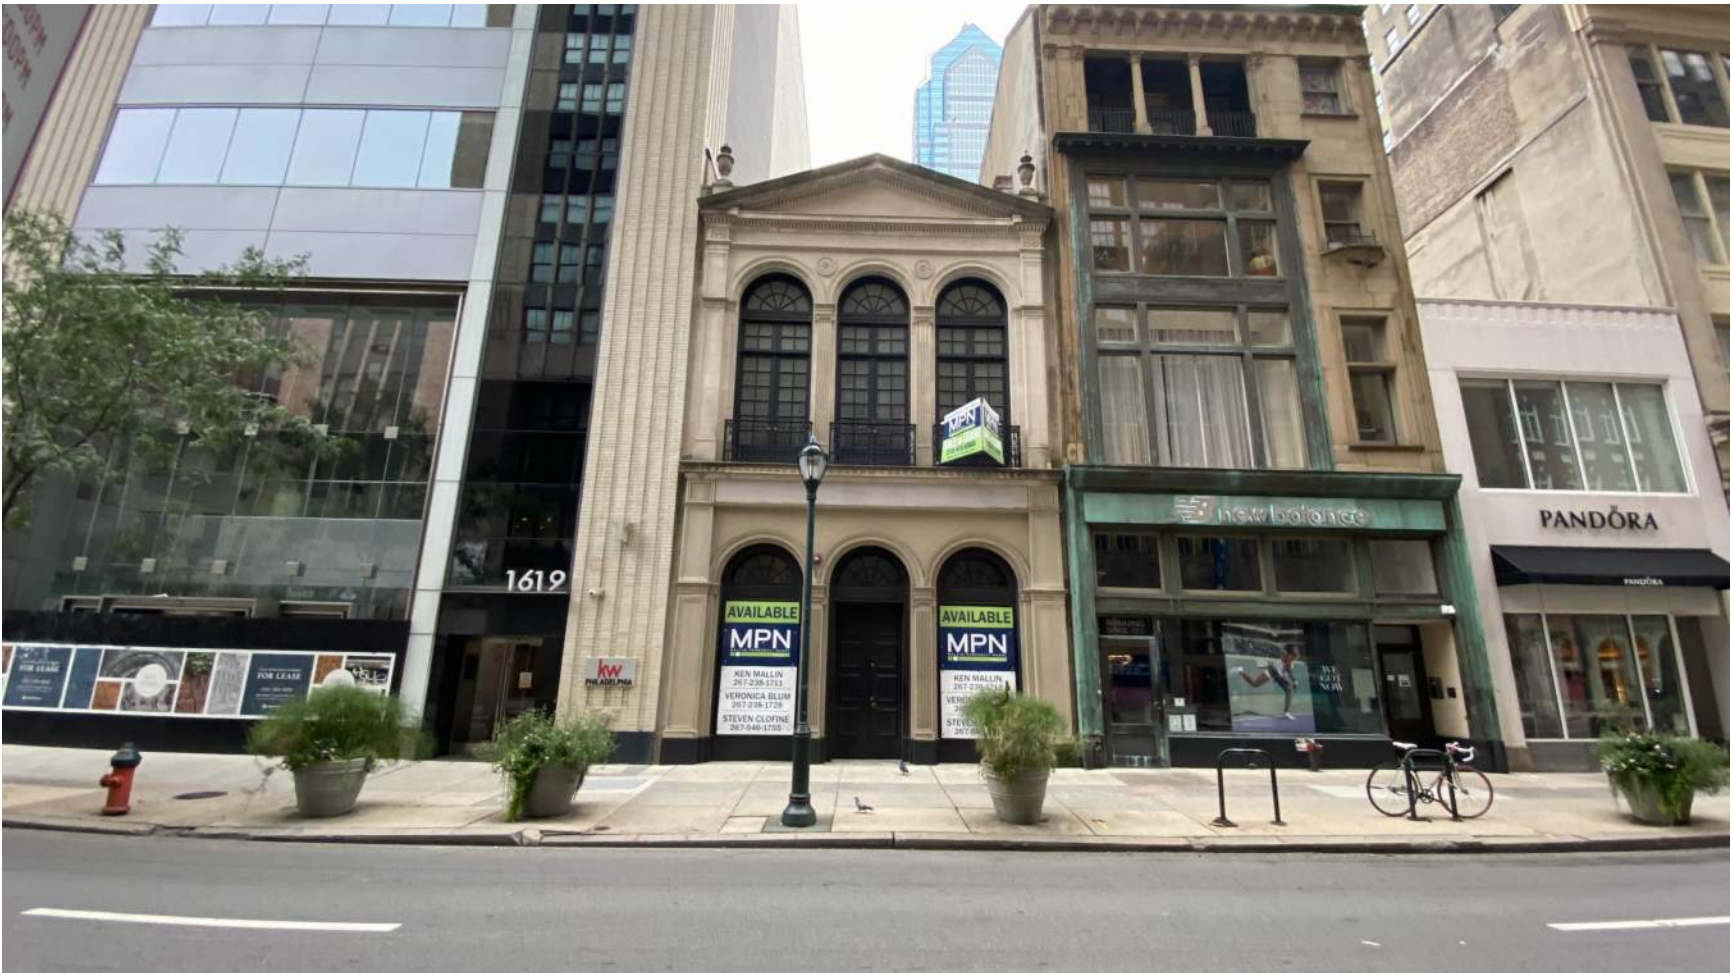

VIEW OF 1617 WALNUT STREET AND SURROUNDING CONTEXT



VIEW OF 1617 WALNUT ST AND BUILDINGS TO THE LEFT



VIEW OF 1617 WALNUT ST AND BUILDINGS TO THE RIGHT




VIEW OF 1617 WALNUT ST



VIEW OF BUILDINGS ADJACENT TO THE LEFT



VIEW OF BUILDINGS ADJACENT TO THE RIGHT

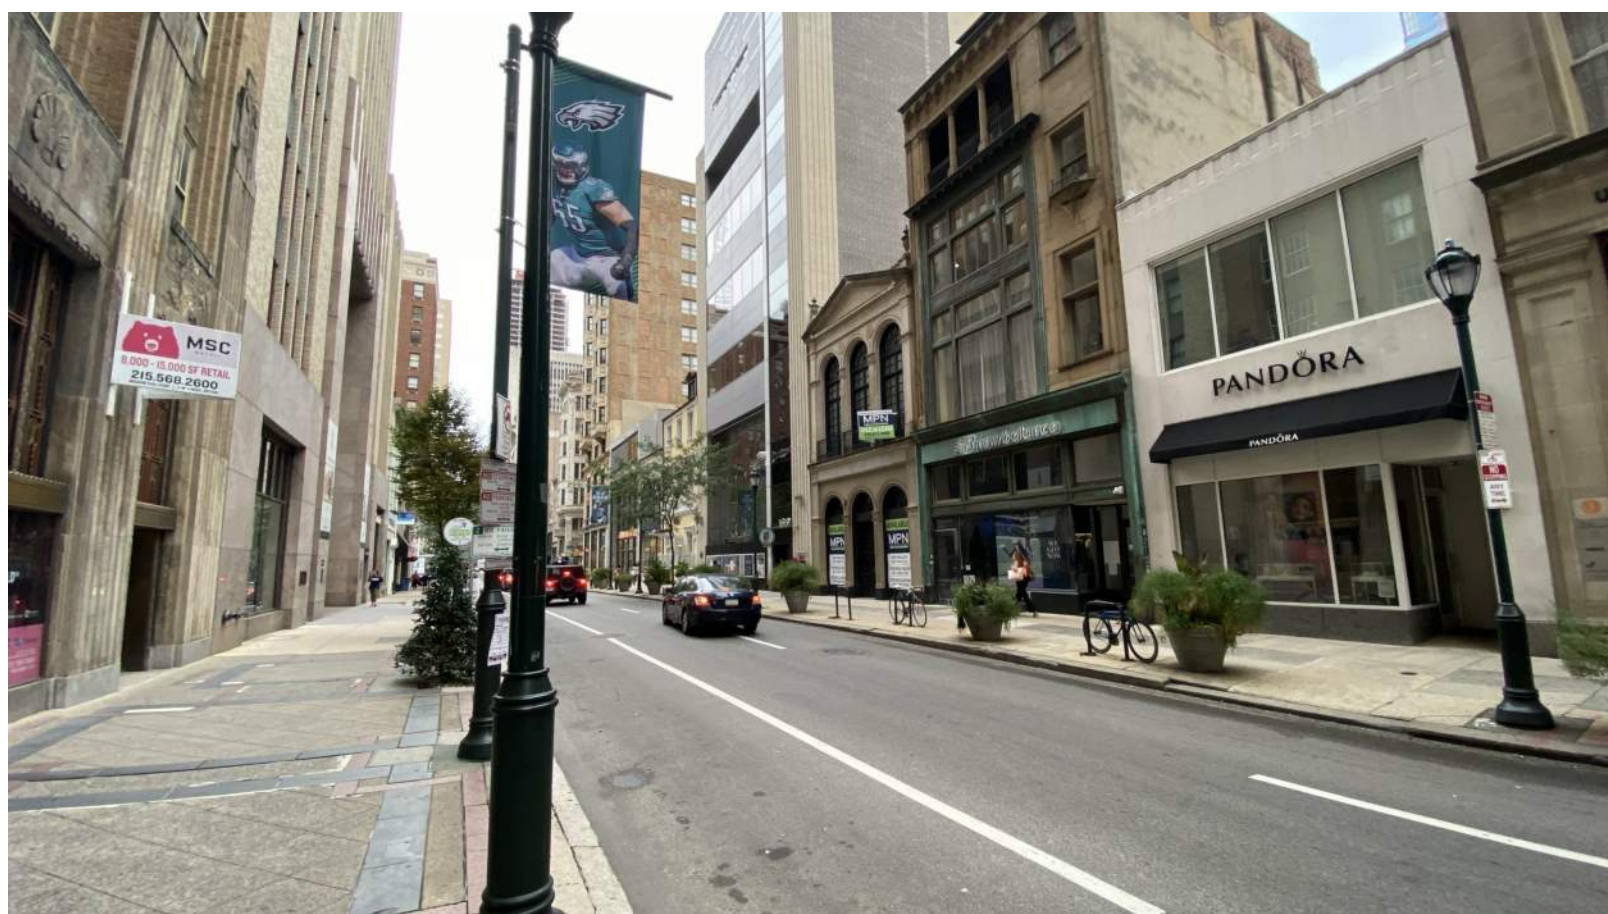

VIEW FROM SW CORNER OF WALNUT ST AND S 16TH ST



VIEWS ACROSS STREET



NewStudio|architecture

2303 Wycliff Street, Saint Paul, MN 55114
p: 651.207.5527 f: 651.207.8247

FREE PEOPLE
1617 Walnut St
Philadelphia, PA 19103

Luke Kusie
Hallberg Engineering, Inc.
1750 Commerce Court
White Bear Lake, MN 55110
PH: 651.748.1100 FAX: 951.748.9370
EMAIL: lkusie@hallbergengineering.com

Dave Quigley
Hallberg Engineering, Inc.
1750 Commerce Court
White Bear Lake, MN 55110
PH: 651.748.1100 FAX: 951.748.9370
EMAIL: dquigley@hallbergengineering.com

DRAWN BY: PW CHECKED BY: AJ/ JM
NSA PROJECT NUMBER: 2021- 414
PROJECT PHASE: DD

ISSUE / DATE :
SIGNAGE PACKAGE 01.18.2022

REVISION:

SHEET TITLE :
SIGNAGE - CONTEXT
PHOTOS

SHEET NO.:

A.02