





gorjana

Philadelphia, PA

SCOPE OF WORK

SIGN A: Manufacture and install (1) set of Return-lit Channel Letters on Storefront Elevation
SIGN B: Manufacture and install (1) set of Non-Illuminated Brass FCO Letters on Storefront Elevation

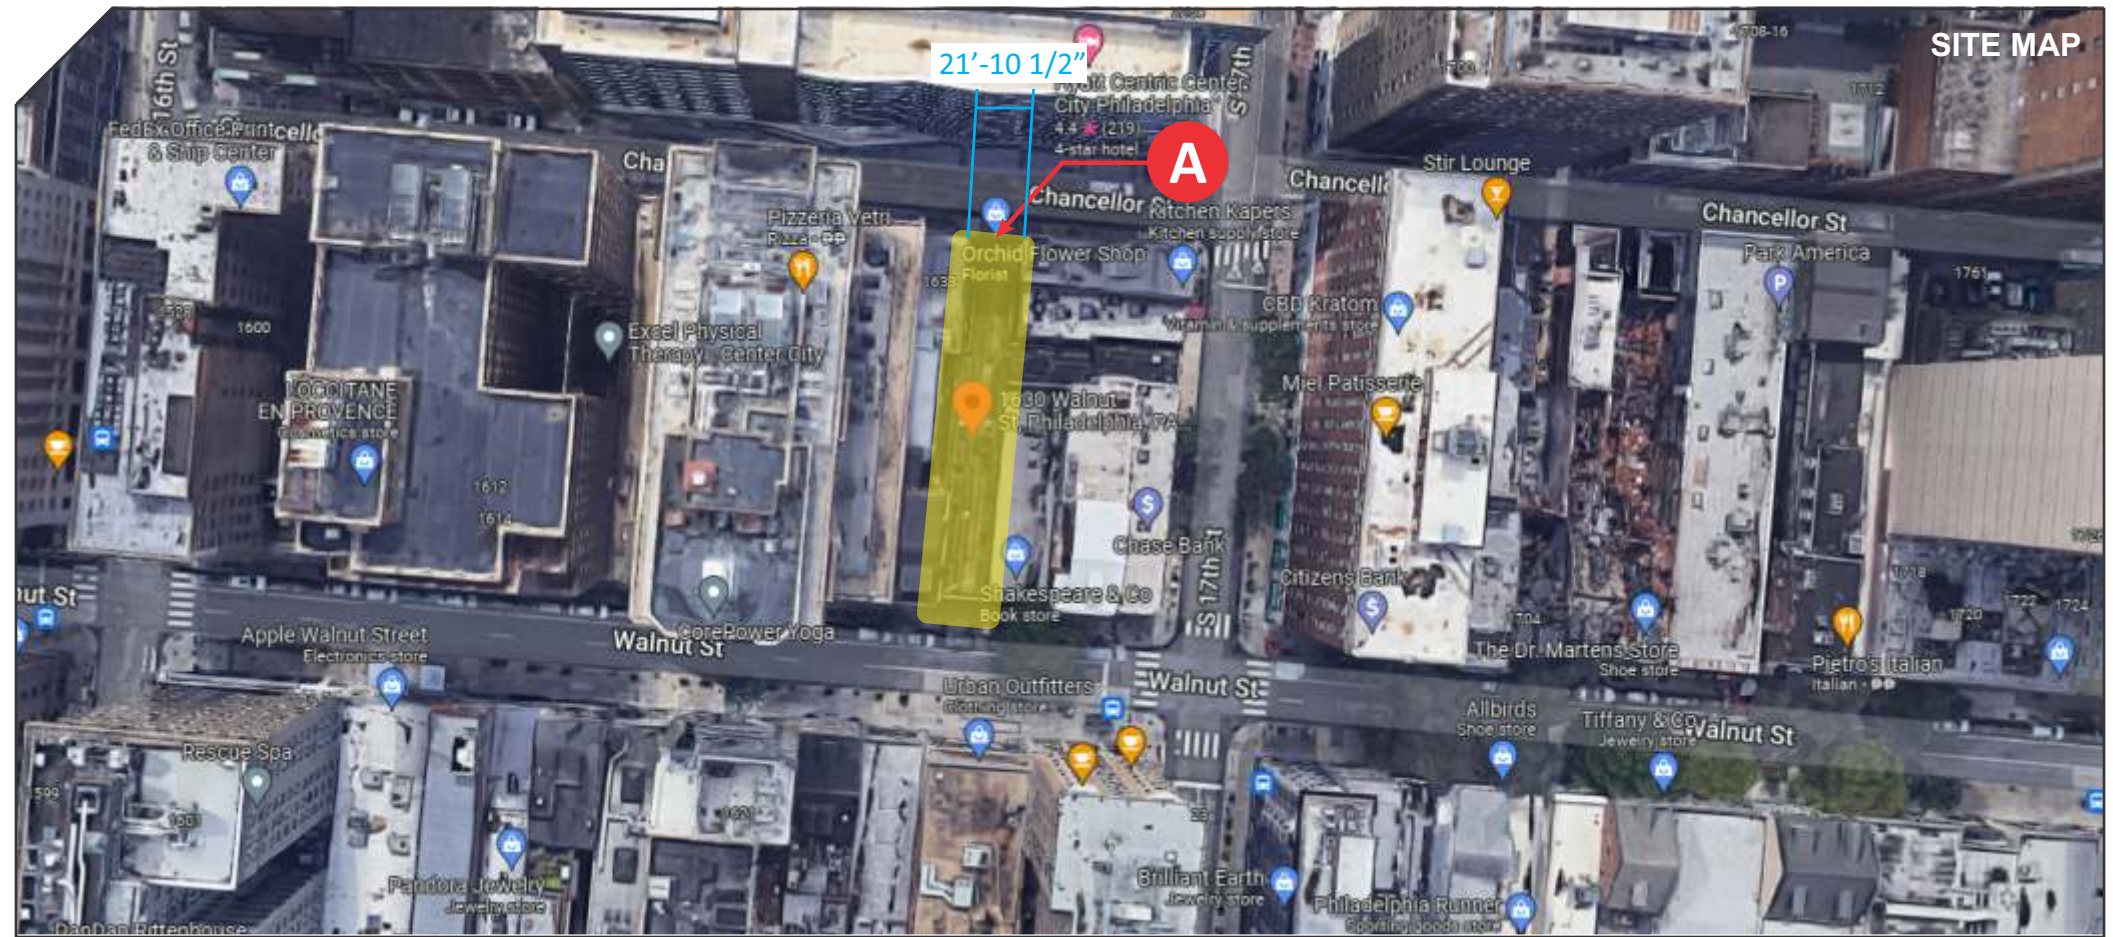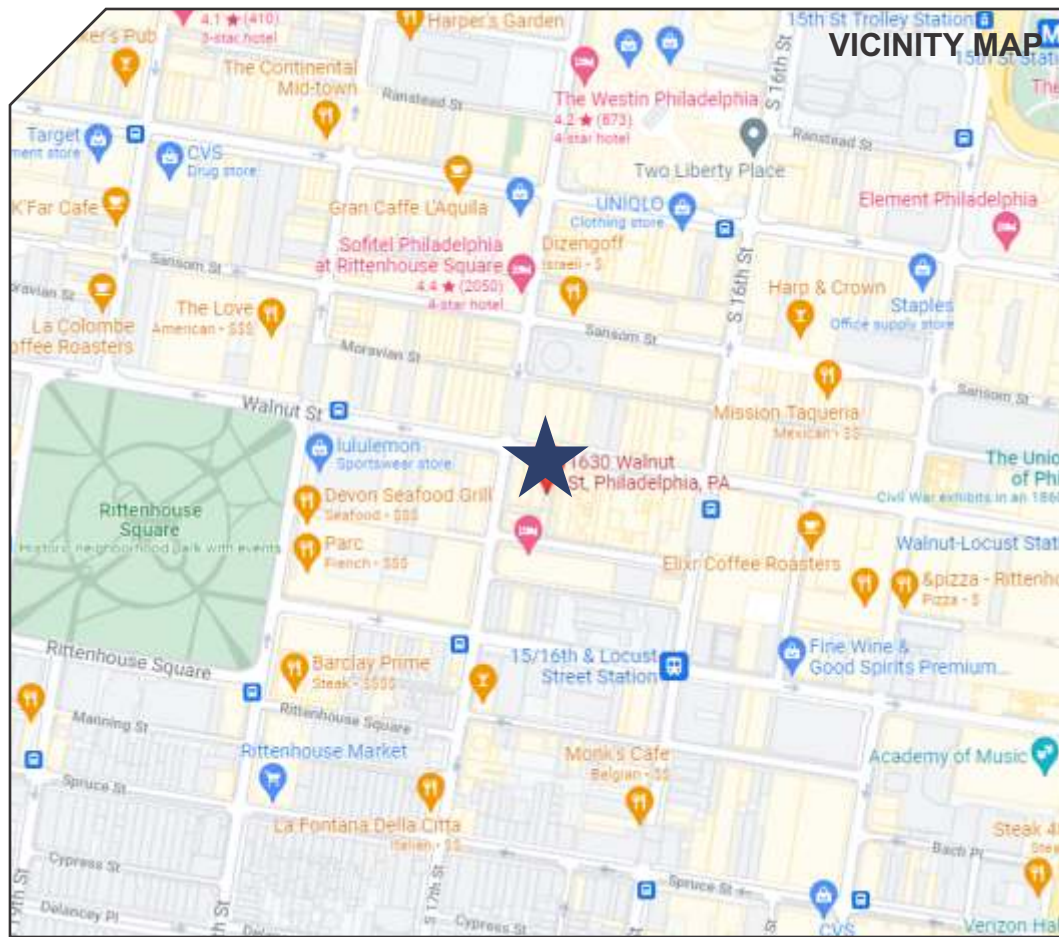

13158 ARCTIC CIR.
SANTA FE SPRINGS
CALIFORNIA 90670
PH: (562) 436-5188
www.TDISIGNS.com

THIS DESIGN IS THE PROPERTY OF TDI SIGNS INC. IT IS NOT TO BE SHOWN TO ANYONE OUTSIDE OF YOUR ORGANIZATION, REPRODUCED, OR COPIED IN ANY FASHION WITHOUT THE WRITTEN AUTHORIZATION OF TDI SIGNS INC. COLORS DEPICTED ARE A GRAPHIC REPRESENTATION. REFER TO CALLOUTS FOR ACTUAL COLORS TO BE USED.

PROJECT INFO:
Gorjana
Philadelphia
1630 Walnut St
Philadelphia, PA
19103

Account Manager: A. Rivas
Designer: VN

Approval:

#	INT.	DATE	DESCRIPTION
1	VN	2/10	1st layout
2	VN	3/16	Revised as per email
3	VN	3/18	Added Awning
4	VN	4/8	New elevation

1 OF 7
04-08-22
220056-04



SCALE:

NTS



13158 ARCTIC CIR.
SANTA FE SPRINGS
CALIFORNIA 90670
PH: (562) 436-5188
www.TDISIGNS.com

THIS DESIGN IS THE PROPERTY OF TDI SIGNS INC. IT IS NOT TO BE SHOWN TO ANYONE OUTSIDE OF YOUR ORGANIZATION, REPRODUCED, OR COPIED IN ANY FASHION WITHOUT THE WRITTEN AUTHORIZATION OF TDI SIGNS INC. COLORS DEPICTED ARE A GRAPHIC REPRESENTATION. REFER TO CALLOUTS FOR ACTUAL COLORS TO BE USED.


PROJECT INFO:
Gorjana
Philadelphia
1630 Walnut St
Philadelphia, PA
19103

Account Manager: A. Rivas
Designer: VN

Approval:

#	INT.	DATE	DESCRIPTION
1	VN	2/10	1st layout
2	VN	3/16	Revised as per email
3	VN	3/18	Added Awning
4	VN	4/8	New elevation

2 OF 7
04-08-22
220056-04

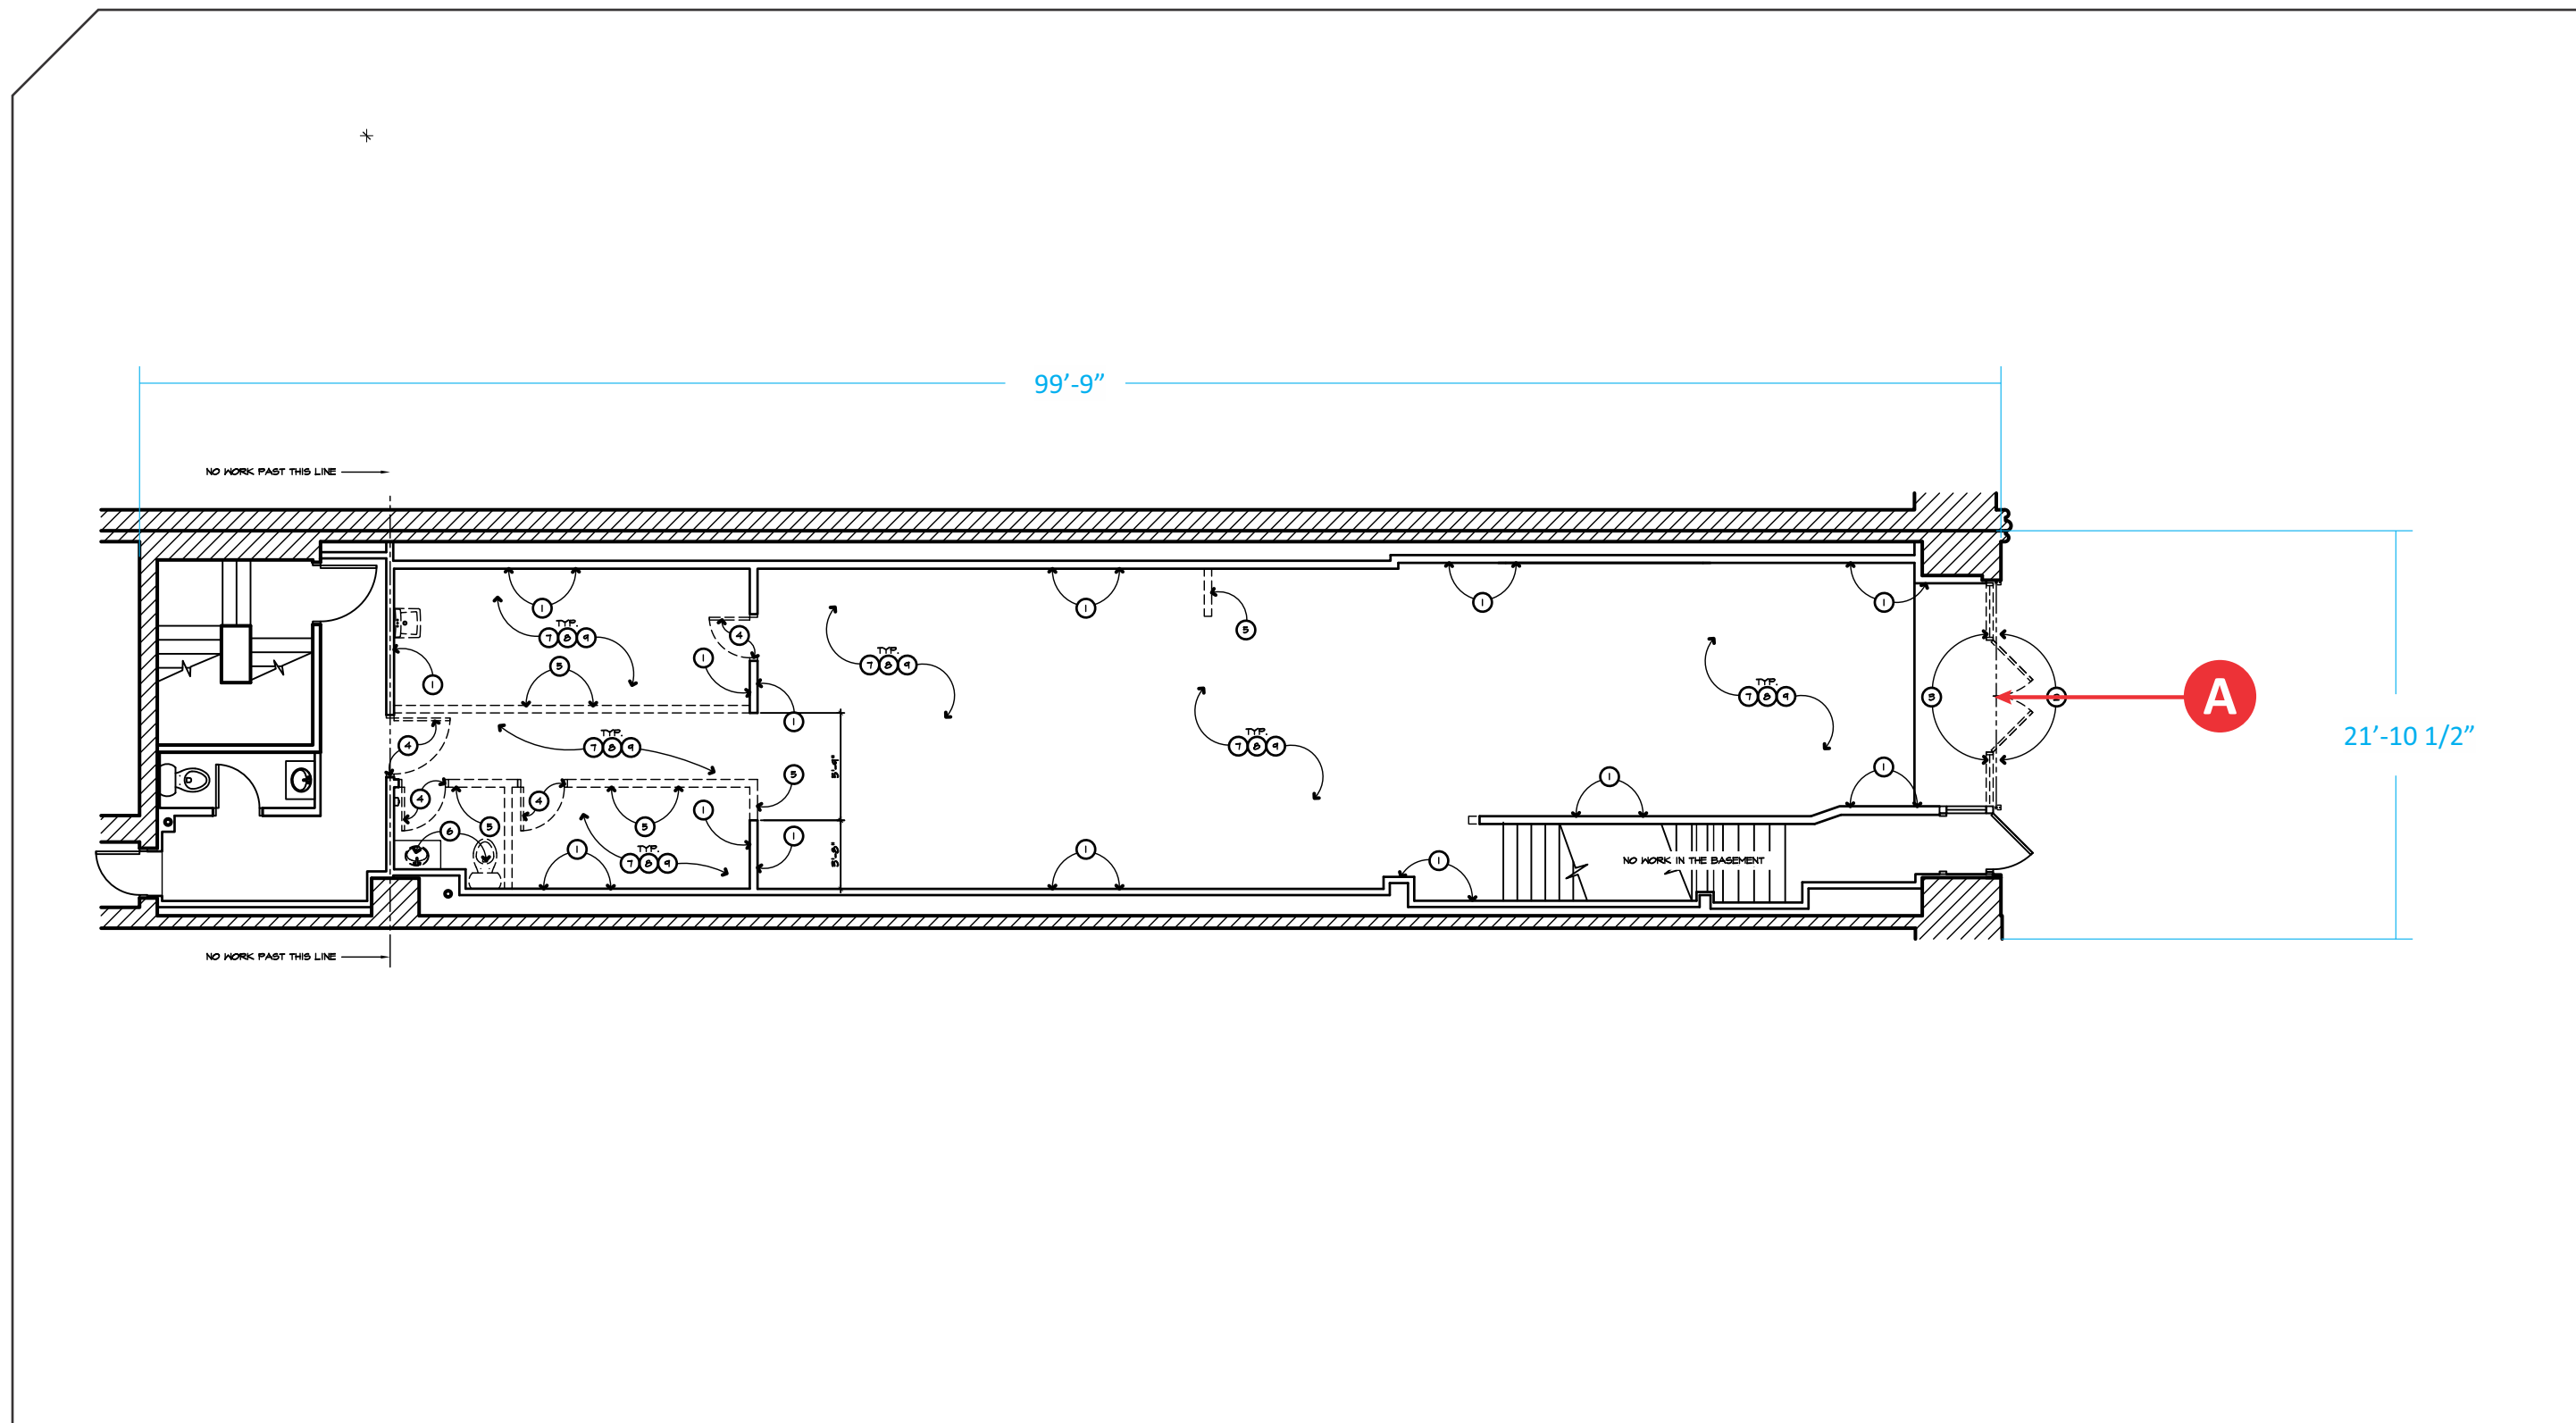

SCALE: NTS



13158 ARCTIC CIR.
 SANTA FE SPRINGS
 CALIFORNIA 90670
 PH: (562) 436-5188
 www.TDISIGNS.com

THIS DESIGN IS THE PROPERTY OF TDI SIGNS INC.. IT IS NOT TO BE SHOWN TO ANYONE OUTSIDE OF YOUR ORGANIZATION, REPRODUCED, OR COPIED IN ANY FASHION WITHOUT THE WRITTEN AUTHORIZATION OF TDI SIGNS INC.. COLORS DEPICTED ARE A GRAPHIC REPRESENTATION, REFER TO CALLOUTS FOR ACTUAL COLORS TO BE USED.

PROJECT INFO:
 Gorjana
 Philadelphia
 1630 Walnut St
 Philadelphia, PA
 19103


Account Manager: A. Rivas
Designer: VN

Approval: _____

#	INT.	DATE	DESCRIPTION
1	VN	2/10	1st layout
2	VN	3/16	Revised as per email
3	VN	3/18	Added Awning
4	VN	4/8	New elevation

3 OF 7
 04-08-22
 220056-04

STOREFRONT ELEVATION

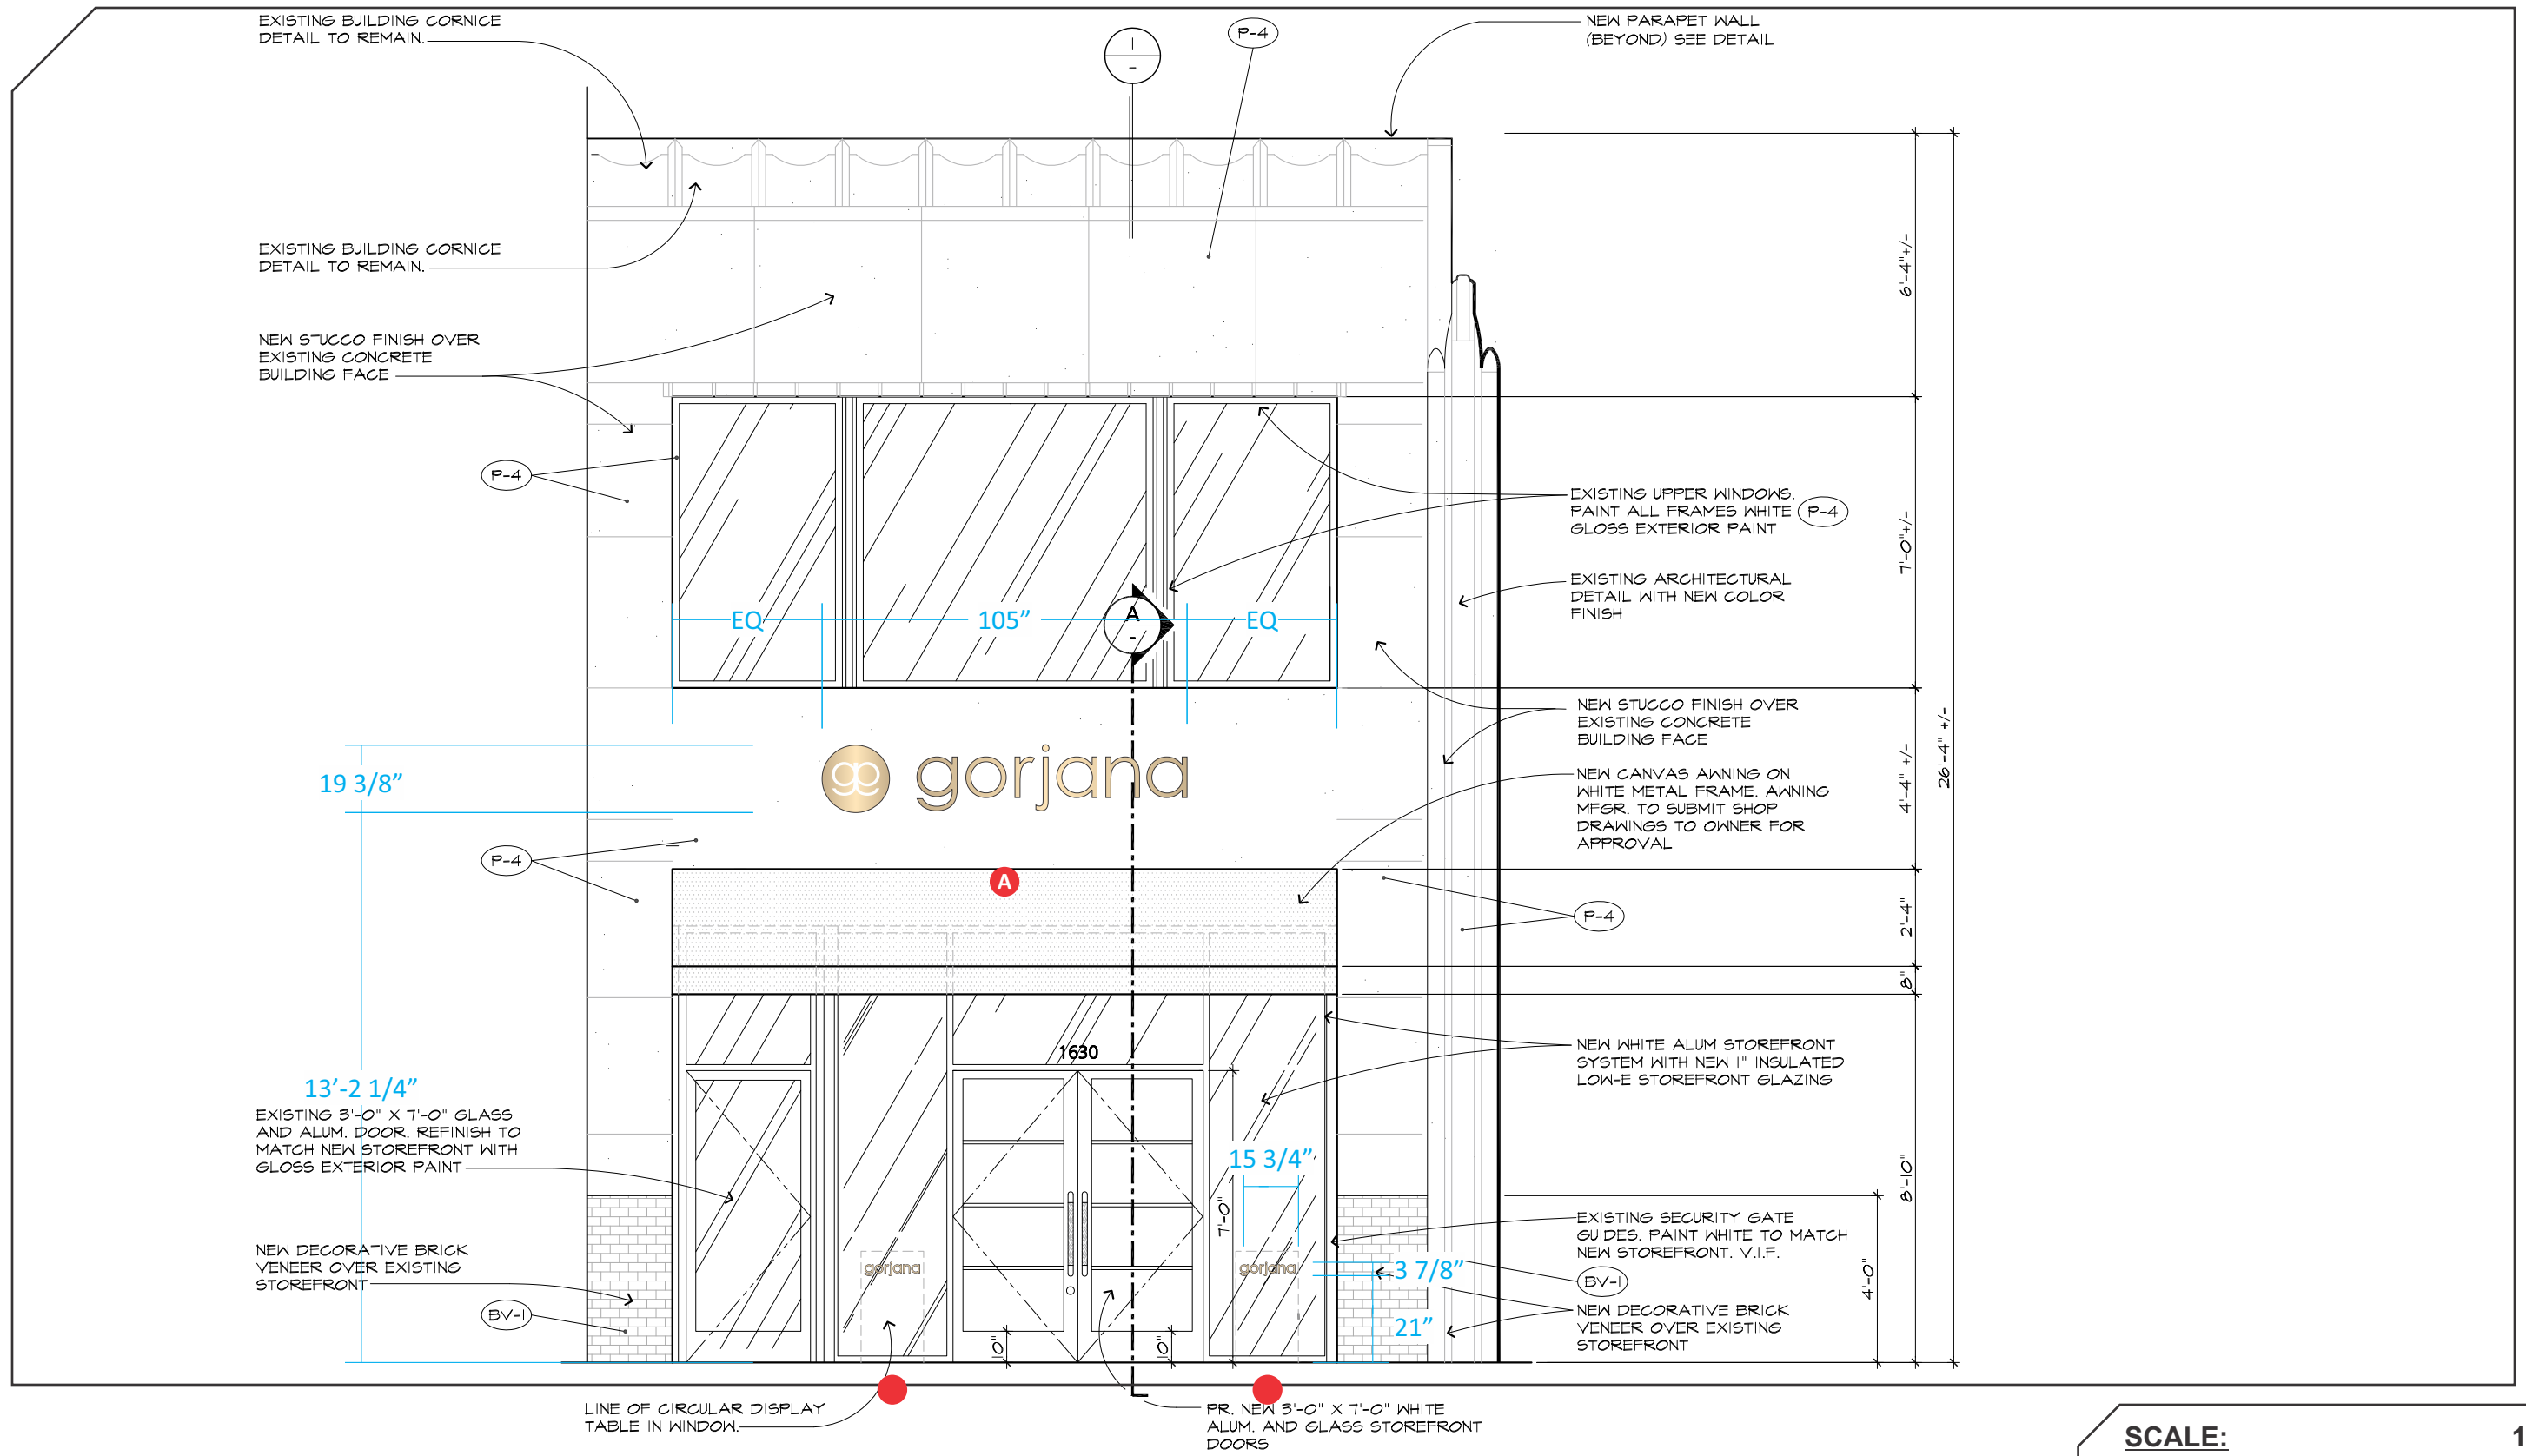

SCALE: 1/4" = 1'



13158 ARCTIC CIR.
SANTA FE SPRINGS
CALIFORNIA 90670
PH: (562) 436-5188
www.TDISIGNS.com

THIS DESIGN IS THE PROPERTY OF TDI SIGNS INC. IT IS NOT TO BE SHOWN TO ANYONE OUTSIDE OF YOUR ORGANIZATION, REPRODUCED, OR COPIED IN ANY FASHION WITHOUT THE WRITTEN AUTHORIZATION OF TDI SIGNS INC. COLORS DEPICTED ARE A GRAPHIC REPRESENTATION. REFER TO CALLOUTS FOR ACTUAL COLORS TO BE USED.

PROJECT INFO:
Gorjana
Philadelphia
1630 Walnut St
Philadelphia, PA
19103

Account Manager: A. Rivas
Designer: VN
Approval:

#	INT.	DATE	DESCRIPTION
1	VN	2/10	1st layout
2	VN	3/16	Revised as per email
3	VN	3/18	Added Awning
4	VN	4/8	New elevation



SCALE:

NTS



13158 ARCTIC CIR.
 SANTA FE SPRINGS
 CALIFORNIA 90670
 PH: (562) 436-5188
 www.TDISIGNS.com

THIS DESIGN IS THE PROPERTY OF TDI SIGNS INC. IT IS NOT TO BE SHOWN TO ANYONE OUTSIDE OF YOUR ORGANIZATION, REPRODUCED, OR COPIED IN ANY FASHION WITHOUT THE WRITTEN AUTHORIZATION OF TDI SIGNS INC. COLORS DEPICTED ARE A GRAPHIC REPRESENTATION. REFER TO CALLOUTS FOR ACTUAL COLORS TO BE USED.

PROJECT INFO:
 Gorjana
 Philadelphia
 1630 Walnut St
 Philadelphia, PA
 19103

Account Manager: A. Rivas
Designer: VN

Approval:

#	INT.	DATE	DESCRIPTION
1	VN	2/10	1st layout
2	VN	3/16	Revised as per email
3	VN	3/18	Added Awning
4	VN	4/8	New elevation

5 OF 7
 04-08-22
 220056-04