



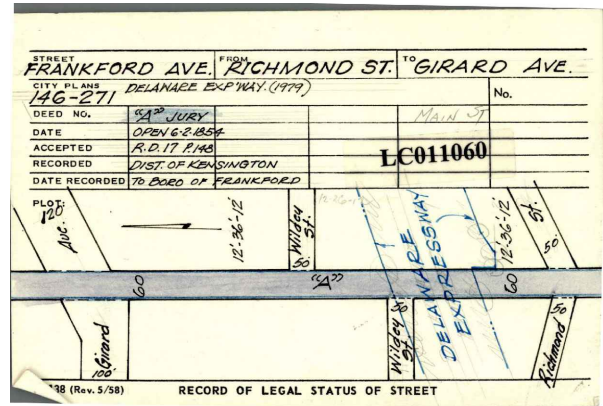

FRANKFORD AVE LEGAL BREAKDOWN

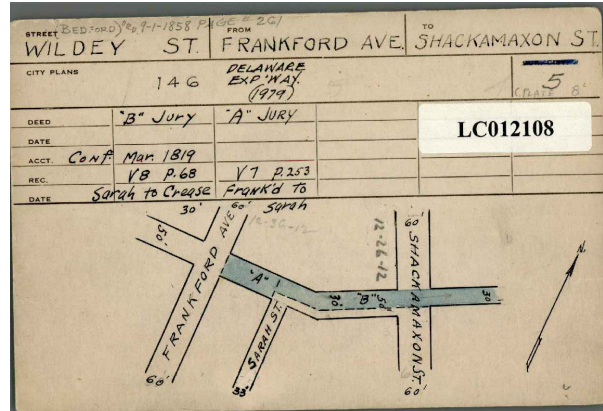

WILDEY ST LEGAL BREAKDOWN



VIEW OF FRANKFORD AVE SIDEWALK & STREET



VIEW OF INTERSECTION SIDEWALK & STREET



VIEW OF INTERSECTION SIDEWALK & STREET



VIEW OF WILDEY ST SIDEWALK & STREET

SOURCE URBAN BREWERY STREETERY



1101 FRANKFORD AVE PHILADELPHIA, PA 19125

PROJECT SCOPE
NEW PROPOSED STREETERY ALONG WILDEY STREET FOR THE GROUND FLOOR UNIT AT 1101 FRANKFORD AVE.
ENLARGED STREETERY PLAN ON SHEET A-1.1


PA-ONE CALL# - 20230373181



1101 FRANKFORD AVE

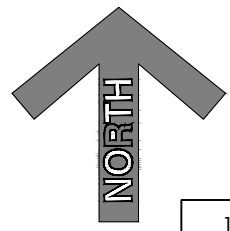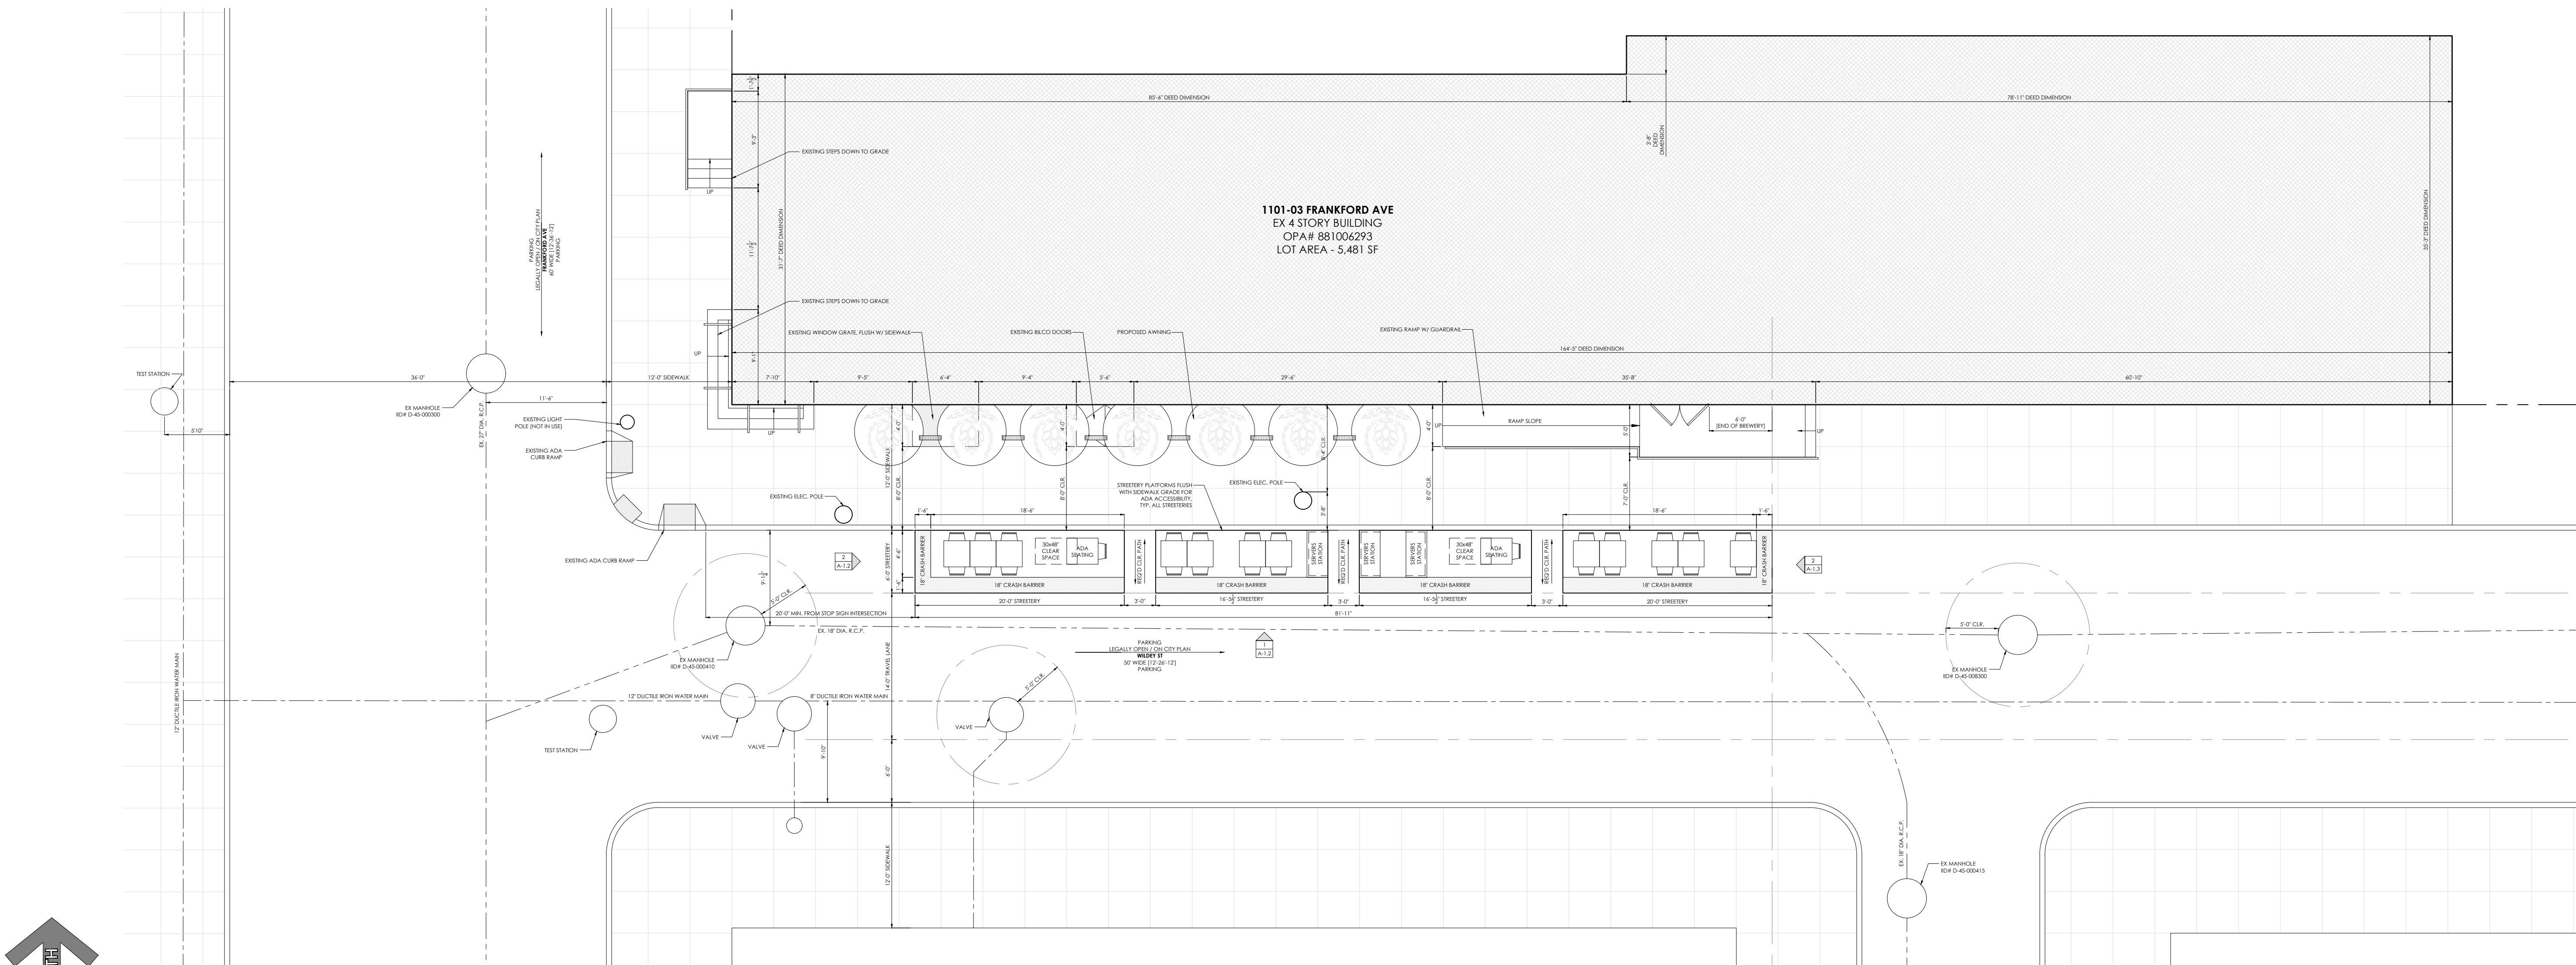


1 STREETERY SITE PLAN
A-1.0 SCALE: 1/8"=1'-0"

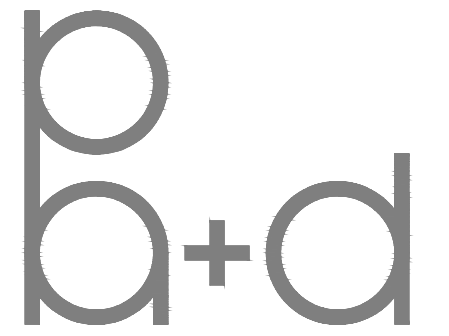

PACE Architecture+Design
1221 S Wernock St
Philadelphia, PA 19147
Ph: 484.243.0718
www.pace-ad.com
copyright © 2023 pace a+d



Project+
Source Urban Brewery
Streetery
1101 Frankford Ave
Philadelphia, PA 19125
Owner+
Source Urban Brewery
1101 Frankford Ave
Philadelphia, PA 19125

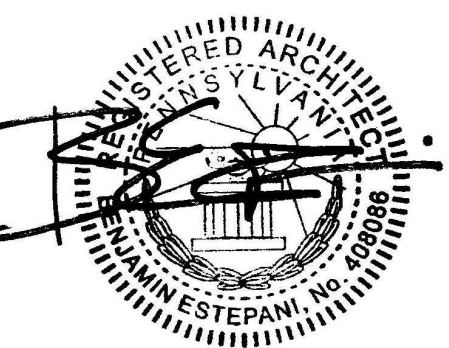

SIDEWALK CAFE PLAN OPTIONS
03.02.22
SIDEWALK CAFE PLAN
03.09.22
STREETERY PLAN W/ SIDEWALK CAFE
12.07.22
REVISED STREETERY PLANS
12.19.22
STREETERY PLAN FOR STREETS REVIEW
01.25.23
ELEVATIONS TO OWNER
02.07.23
STREETERY PLAN FOR STREETS REVIEW
02.22.23
STREETERY PLAN FOR OWNER REVIEW
03.15.23
TO ART COMMISSION
03.22.23
Revisions+
Date 03.22.23
Drawn by BE
Title+


STREETERY
COVERSHEET

A-1.0

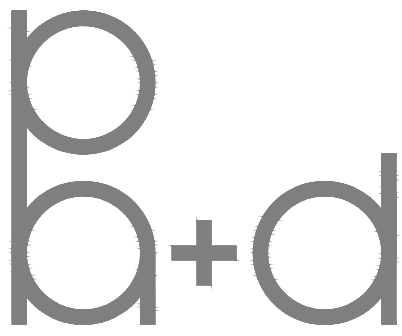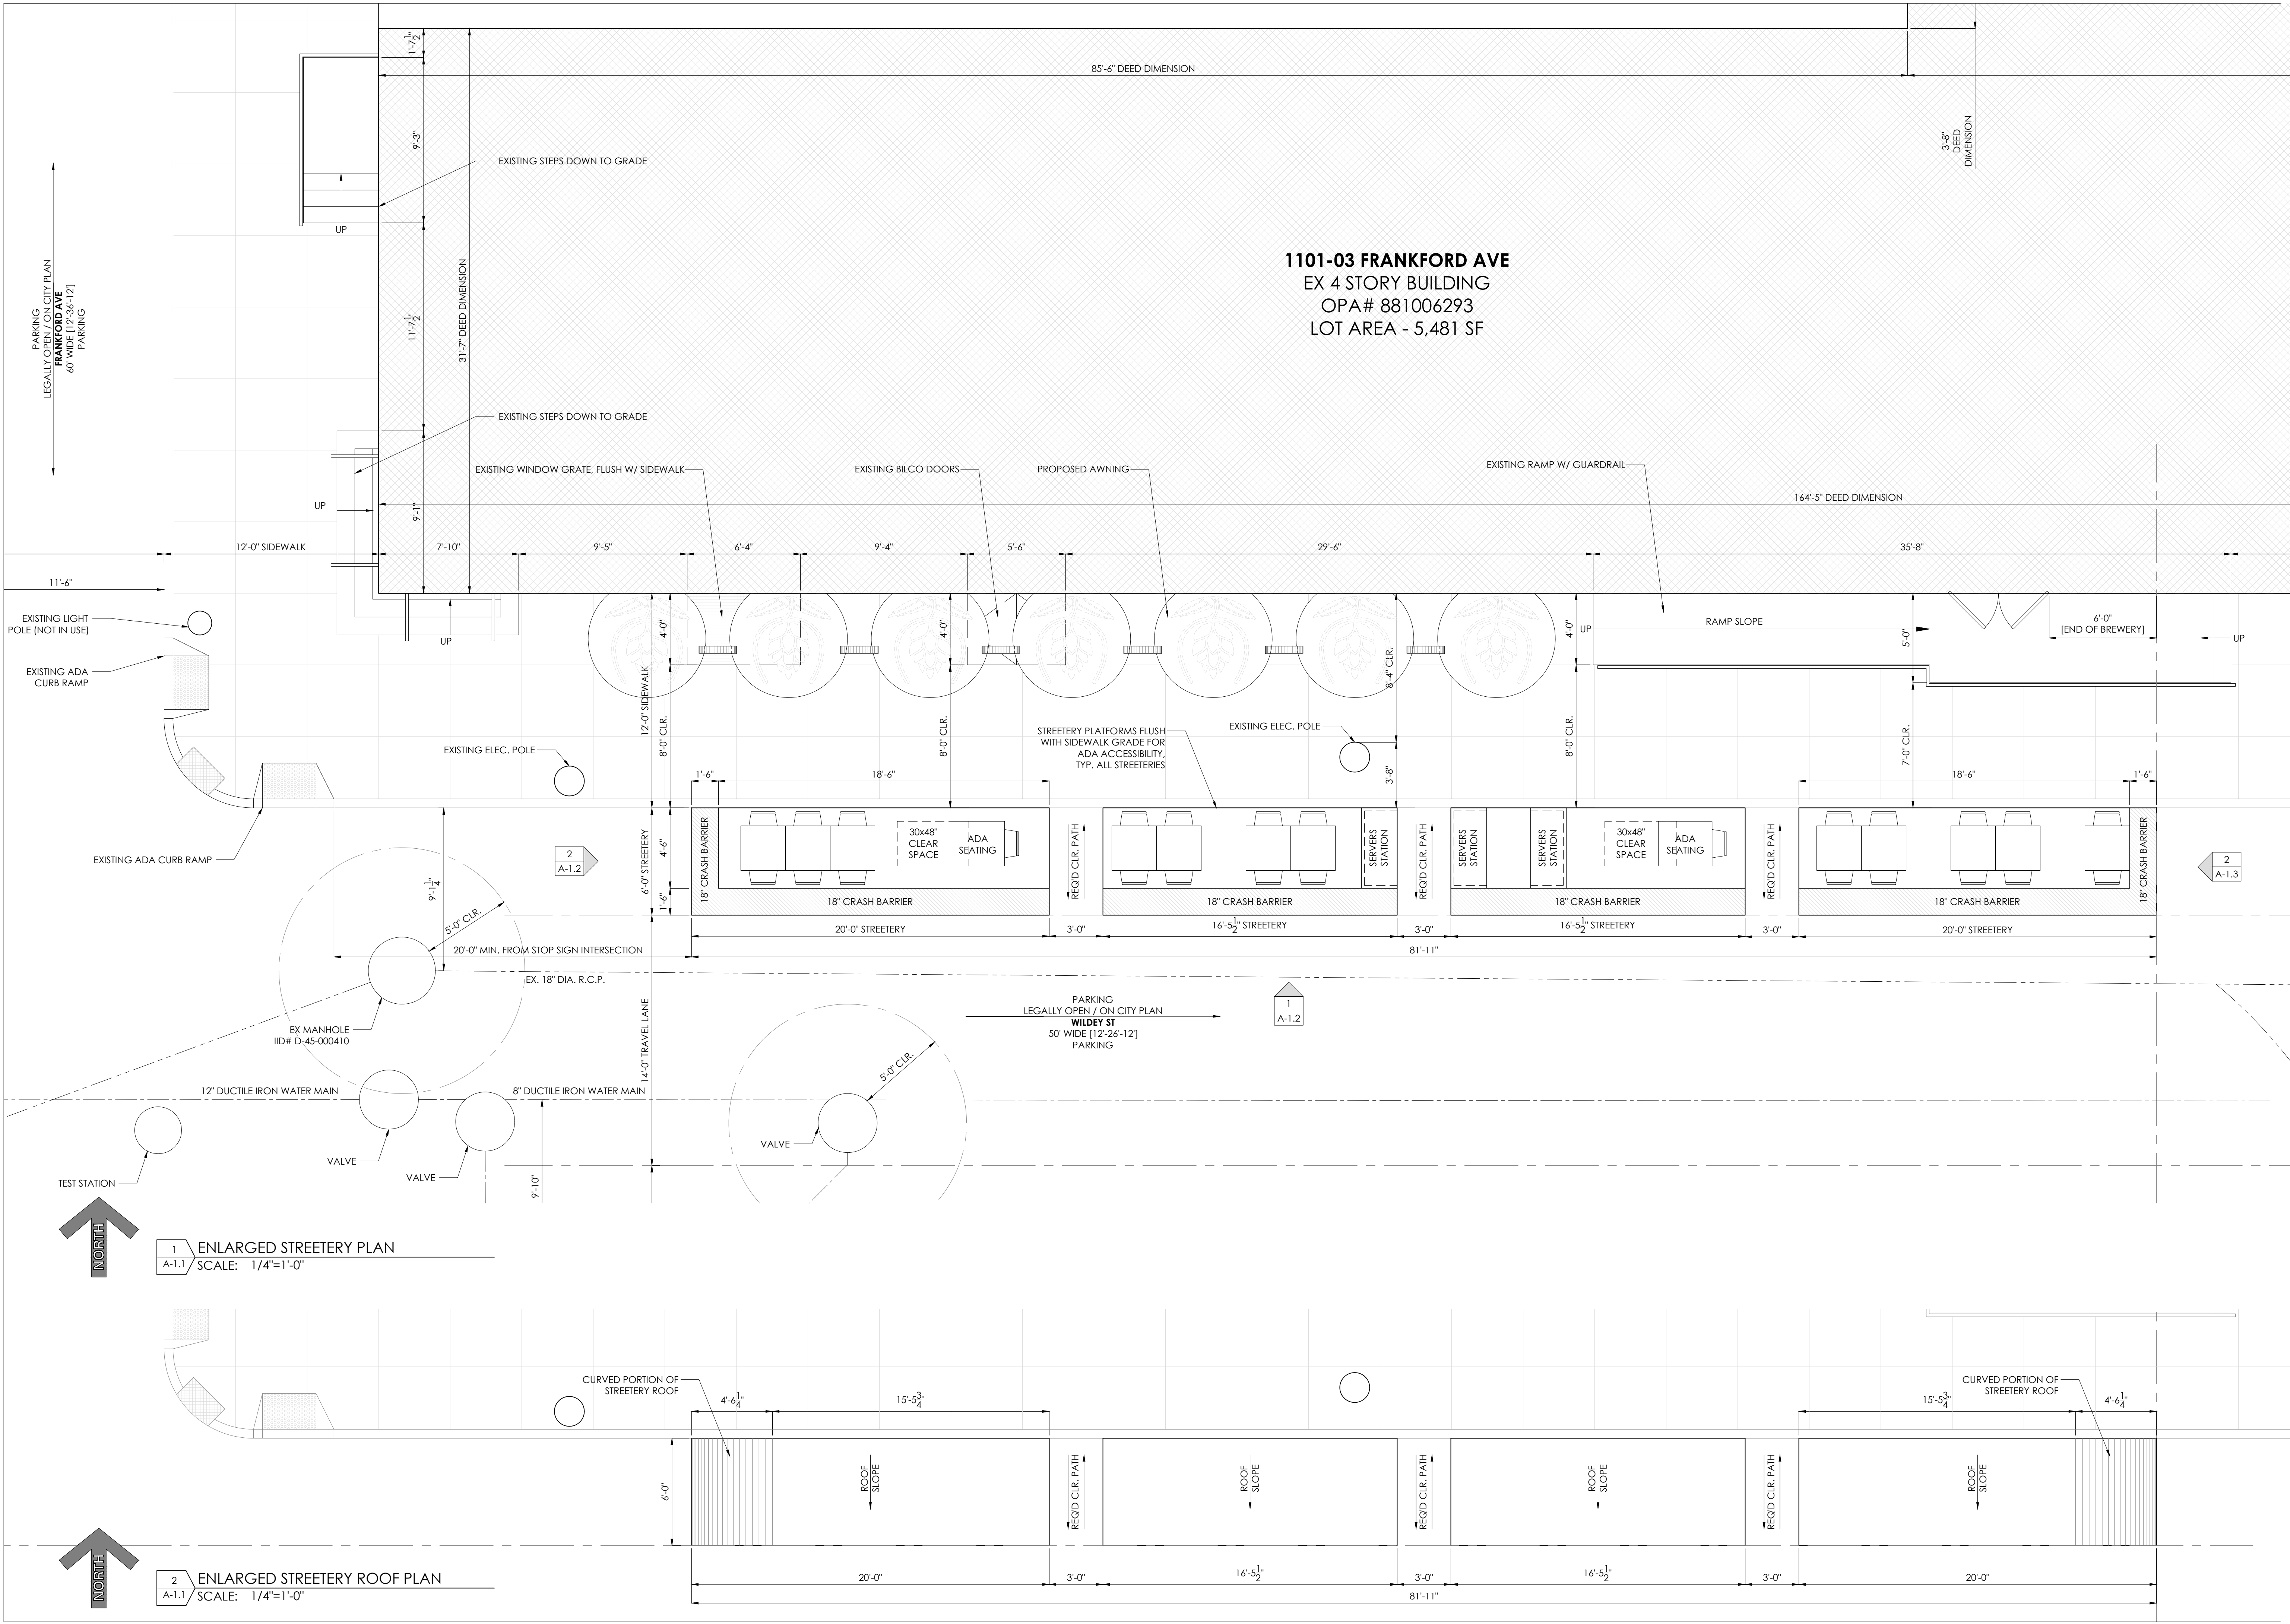

PACE Architecture+Design
1221 S Wainwright St
Philadelphia, PA 19147
Ph: 484.243.0718
www.pace-ad.com
copyright © 2023 pace a+d

Project+
Source Urban Brewery
1101 Frankford Ave
Philadelphia, PA 19125
Owner+
Source Urban Brewery
1101 Frankford Ave
Philadelphia, PA 19125

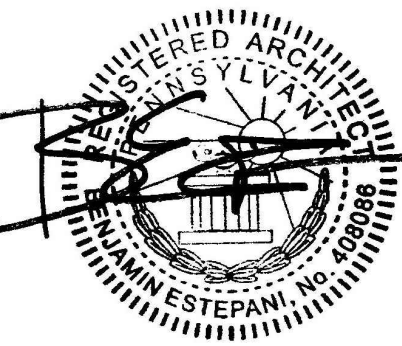

SIDEWALK CAFE PLAN OPTIONS
03.02.22
SIDEWALK CAFE PLAN
03.09.22
STREETERY PLAN W/ SIDEWALK CAFE
12.07.22
REVISED STREETERY PLANS
12.19.22
STREETERY PLAN FOR STREETS REVIEW
01.25.23
ELEVATIONS TO OWNER
02.07.23
STREETERY PLAN FOR STREETS REVIEW
02.22.23
STREETERY PLAN FOR OWNER REVIEW
03.15.23
TO ART COMMISSION
03.22.23

Revisions+
Date
Drawn by
Title+

ENLARGED
STREETERY PLAN

A-1.1




1 STREETERY ELEVATION - WILDEY STREET
A-1.2 SCALE: 1/4"=1'-0"



FRONT VIEW FROM INTERSECTION [FRANKFORD + E. WILDEY]



2 STREETERY ELEVATION - FRANKFORD AVE
A-1.2 SCALE: 1/4"=1'-0"

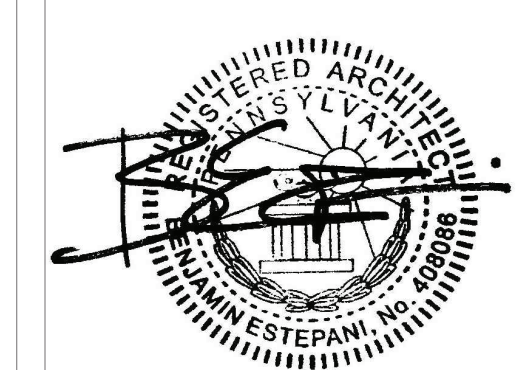

SIDEWALK CAFE PLAN OPTIONS	03.02.22
SIDEWALK CAFE PLAN	03.09.22
STREETERY PLAN W/ SIDEWALK CAFE	12.07.22
REVISED STREETERY PLANS	12.19.22
STREETERY PLAN FOR STREETS REVIEW	01.25.23
ELEVATIONS TO OWNER	02.07.23
STREETERY PLAN FOR STREETS REVIEW	02.22.23
STREETERY PLAN FOR OWNER REVIEW	03.15.23
TO ART COMMISSION	03.22.23
Revisions+	
Date	03.22.23
Drawn by	BE
Title+	

STREETERY
ELEVATIONS

A-1.2

