


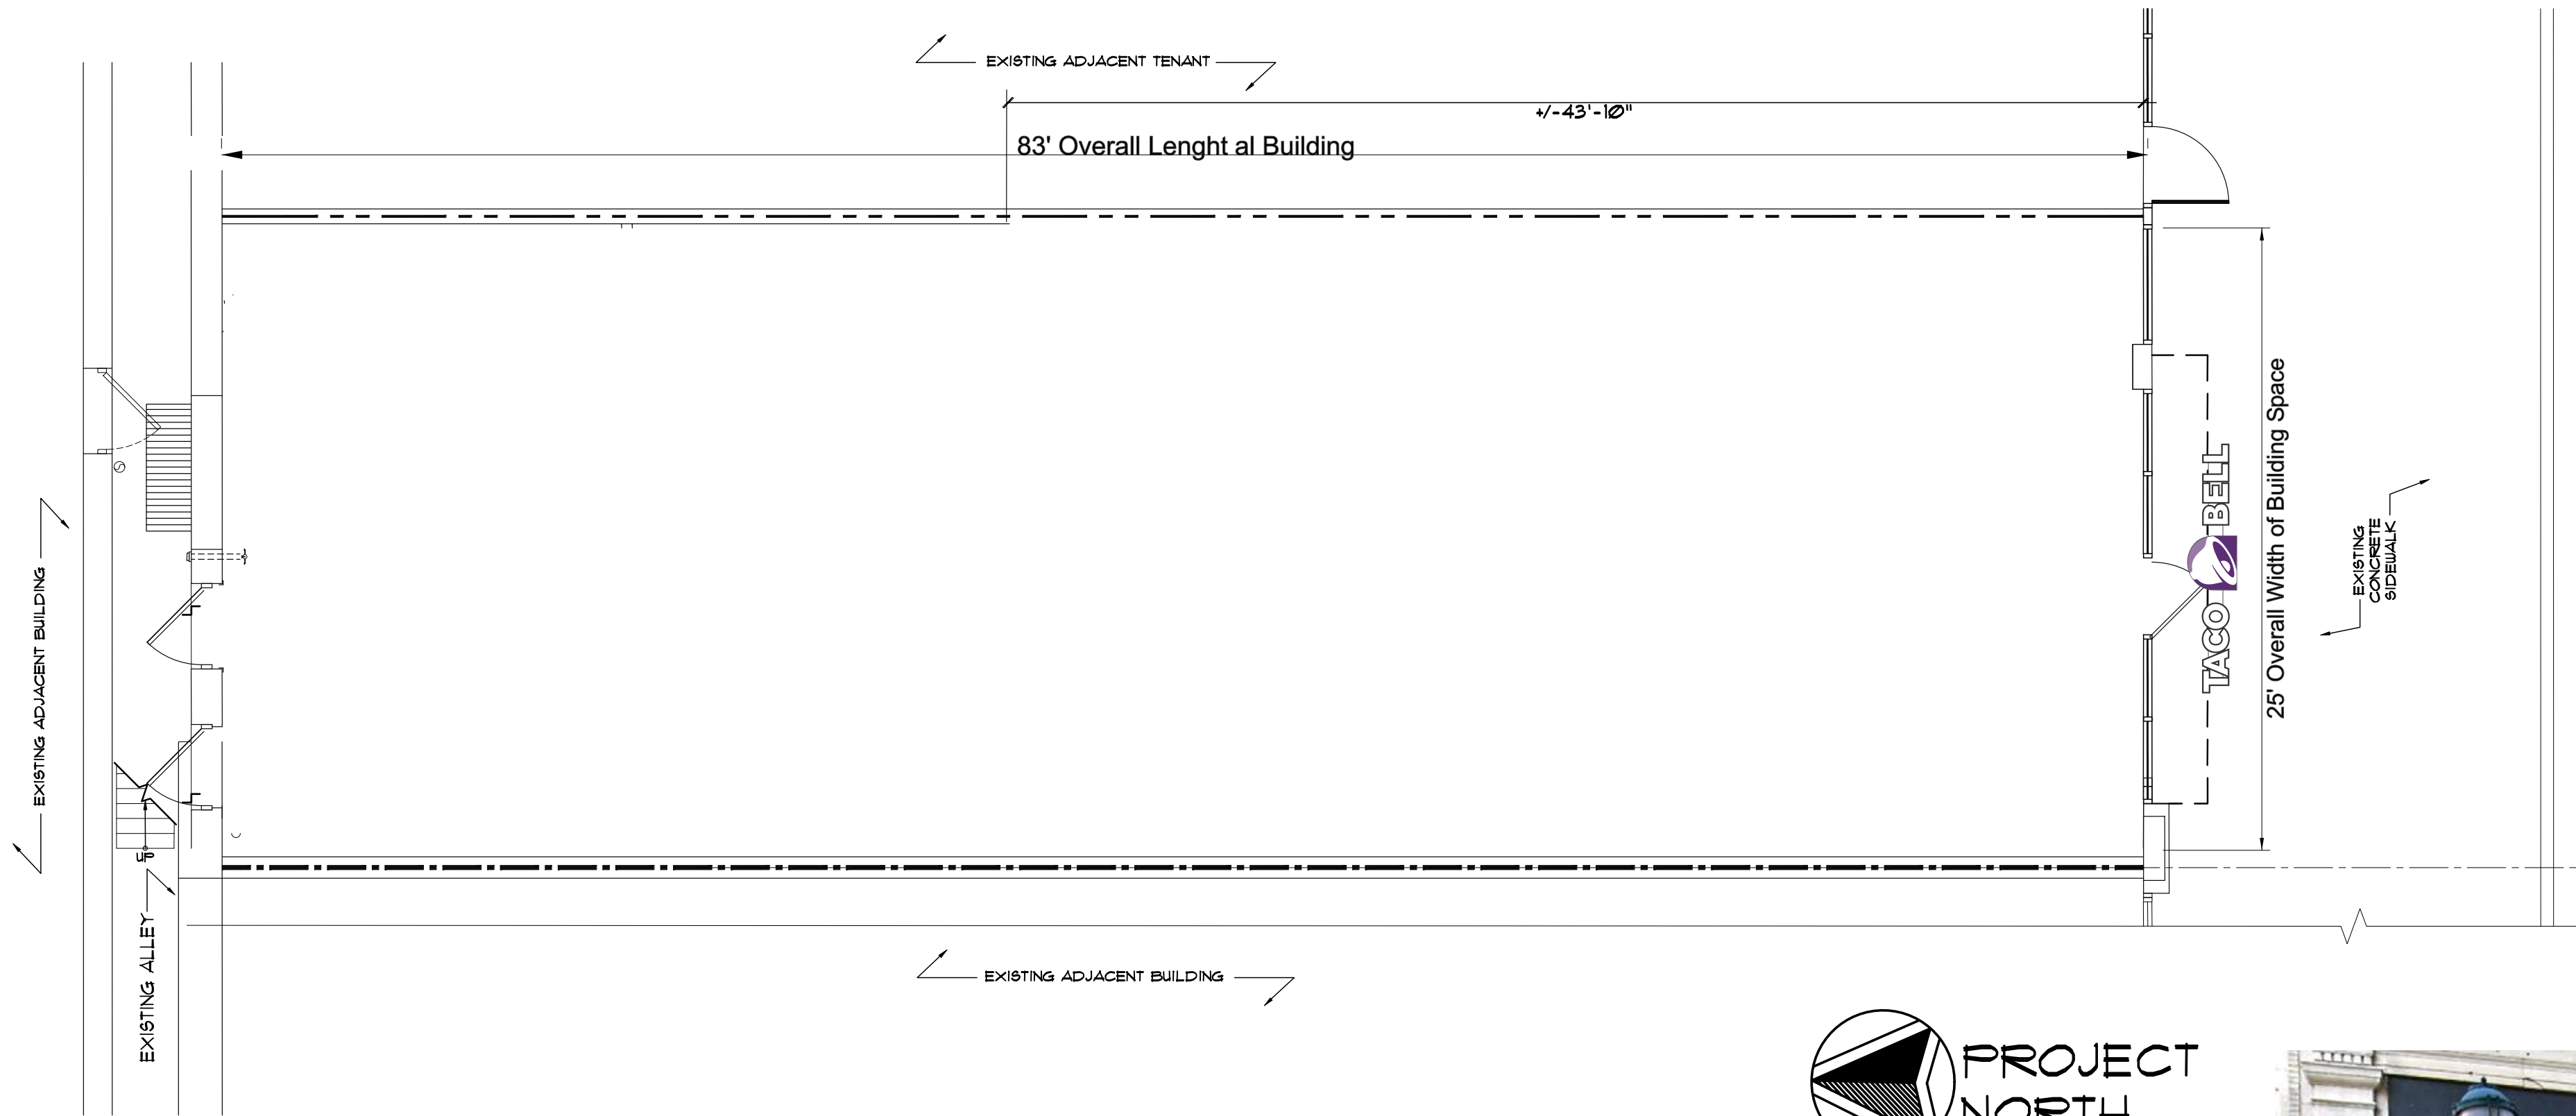


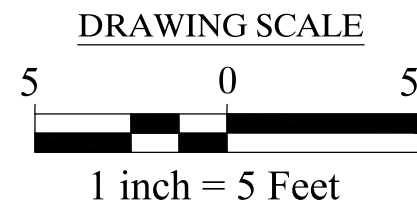

SITE PLAN
SCALE: 1/4" = 1'-0"

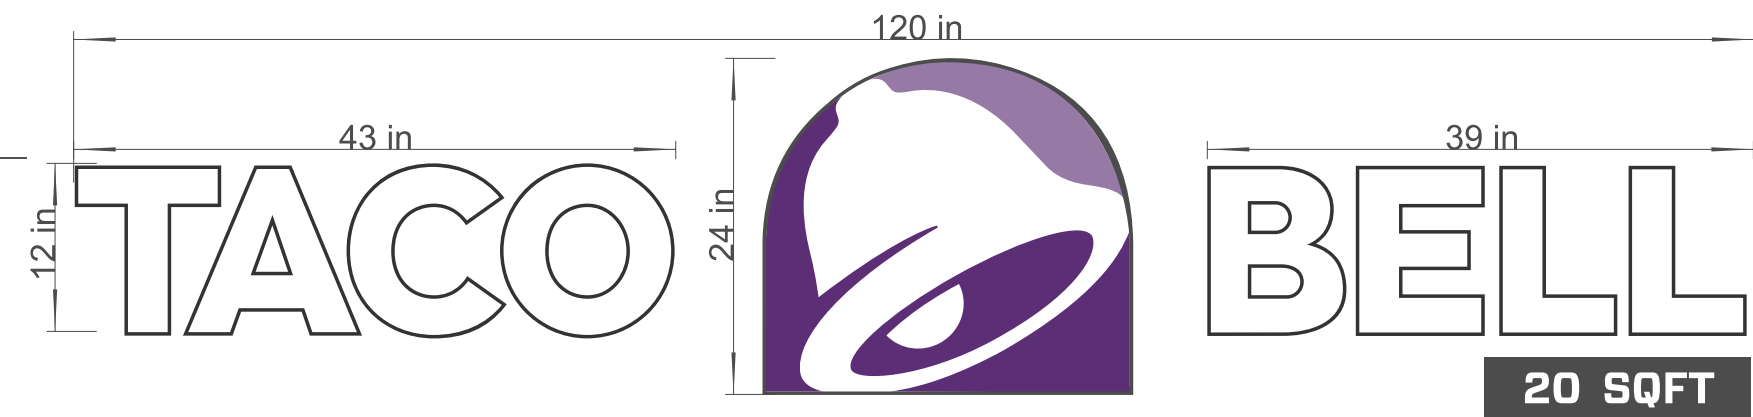

PREPARED BY / SIGN CONTRACTOR:	PREPARED FOR:
Signarama The way to grow your business. Production Documents 101 E Luoma St Philadelphia, PA 19124 215-333-3337 F: 215-333-7442 www.signaramaphilly.com design@signaramaphilly.com	Taco Bell 1035 Chestnut St Philadelphia, PA 19107

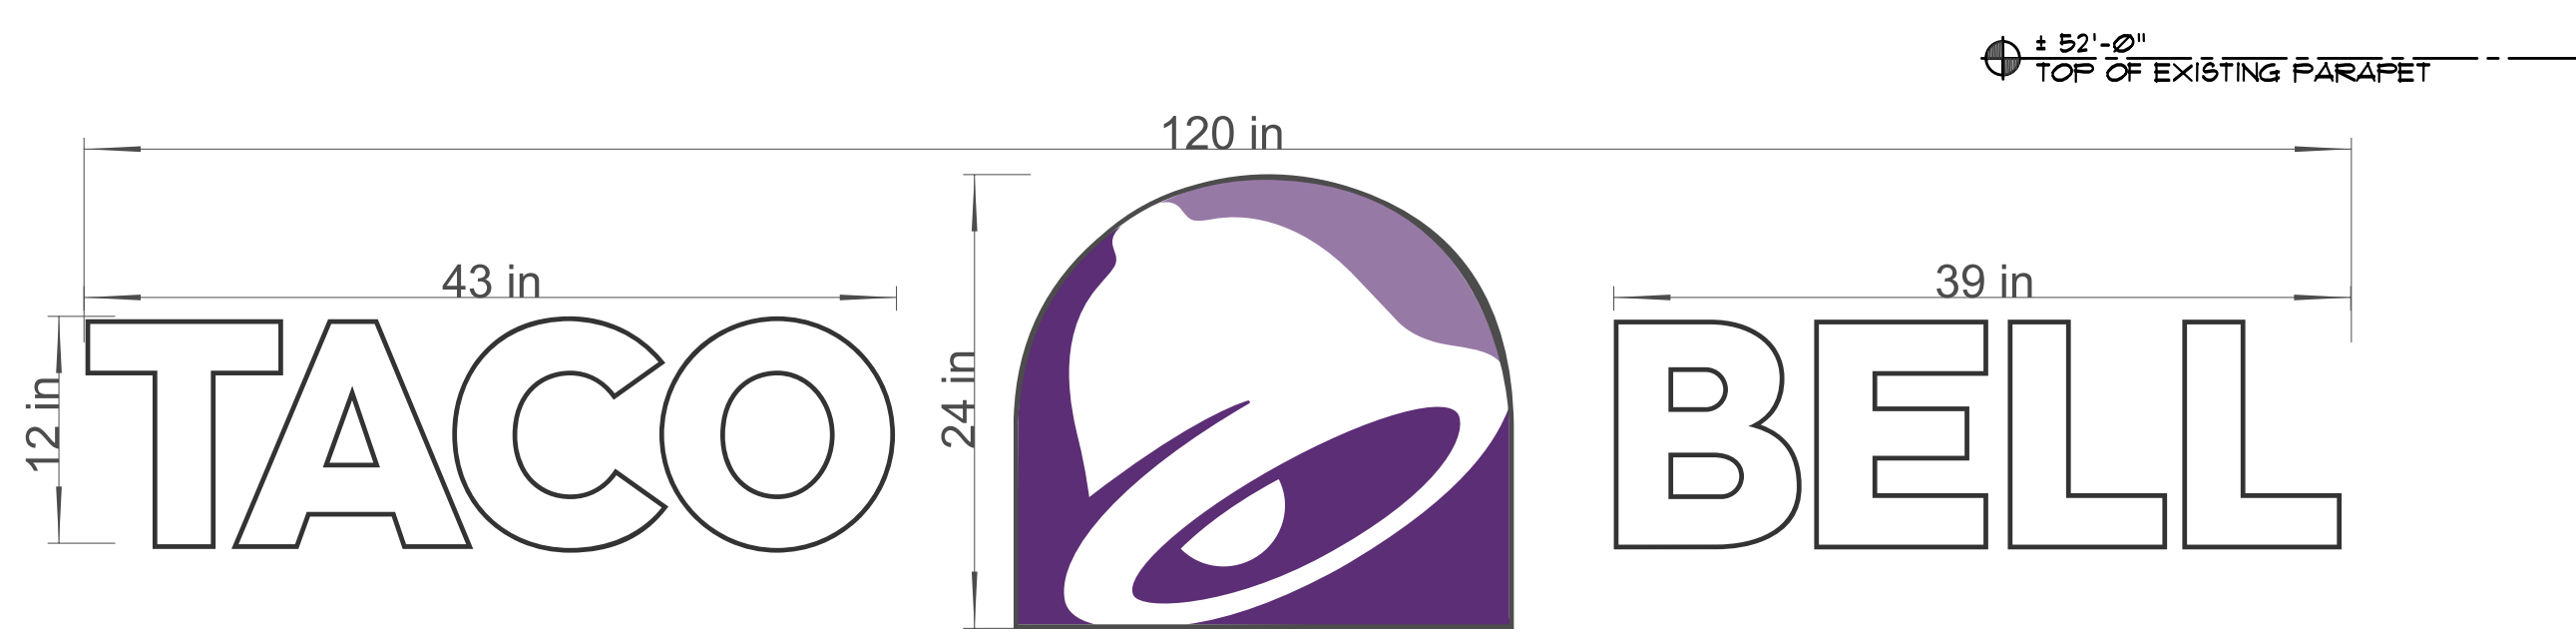

Front Elevation

Remove and Scrap existing Taco Bell Letters and replace w/ 12" Taco Bell Internally Illuminated Channel Letters with Logo

DESIGN CRITERIAPA

Use IBC 2021 and ASCE 7-16
Ground Snow Load - Pg = 38 psi
Snow Exposure Factor Ce = 0.9 for fully exposed
(1.0 for Partially exposed) Snow Load Importance factor I = 1.0
Thermal factor Ct = 1.2 (for Unheated structure)
Wind Loads:
Basic Wind Speed V = 125 mph
Wind Importance Factor I= 1.0
Wind Exposure Category = C (for open terrain), Use B inside the city.
Force Goel Cf= 1.0 to 1.95 depends on the shape and dimension of the sign. Gust Factor G = 0.85

20 SQFT

(SIGNS TO BE UL LISTED & MANUFACTURED ACCORDING TO NATIONAL ELECTRICAL CODES)

1) Trim Cap - Black w/ matching sheet metal screws.
2) Case - To be Black w/ 1/4" weepholes
3) LEDs - White w/ ClassII low voltage wiring
4) 3/16" Acrylic Face w/ Translucent vinyl application
5) Galv. #10 Hex-head Sheet-metal Screws
6) Transformer
7) Mounting Hardware: (3/8" x 5" Galv. Lag Bolts)
8) Connecting to existing power
9) Wall- (Existing Valance Slat Facade)

Channel Letters
3 in
1
2
3
4
5
6
7
8
9


CHANNEL LETTER DETAIL
MOUNTING (Direct Mount)
(TYP) MOUNTING DETAIL

Remove and Replace with New Signage



Existing

Proposed

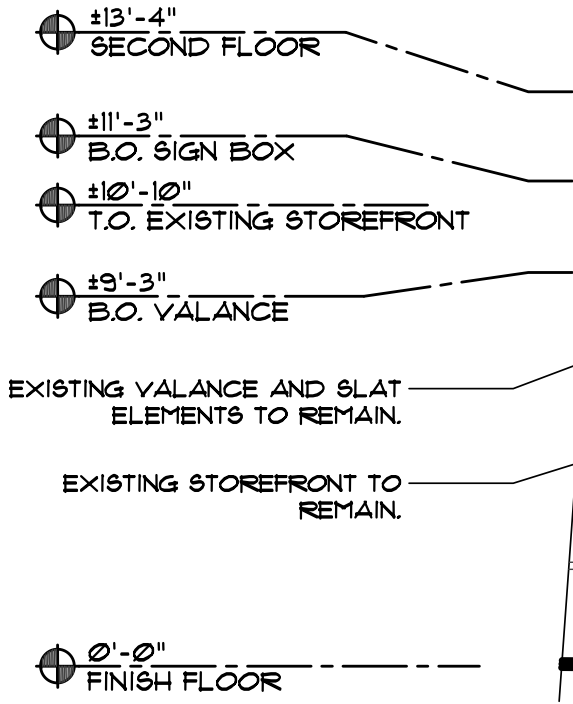

PREPARED BY/ SIGN CONTRACTOR:PREPARED FOR:

Signarama
The way to grow your business.
Production Documents
101 E Luzerne St Philadelphia, PA 19124
215-333-3337 | F: 215-333-7442
www.signaramaphilly.com | design@signaramaphilly.com

Taco Bell
1035 Chestnut St
Philadelphia, PA 19107



Exisitng

Remove and Scrap existing Taco Bell Letters and replace w/
12" Taco Bell Internally Illuminated Channel Letters with Logo



Proposed