METAL BRACKET

2" METAL FRAME

.040" ALUMINUM RETURNS

SLOAN L.E.D.'S 3/16" WHITE PLEX FACE

PAINTED BLACK

BLACK TRIMCAPS

W/ APPLIED VINYL

.063" ALUMINUM BACK

DISCONNECT SWITCH

1/4" DIA DRAIN HOLE W/ LIGHT BAFFLE (2 PER LTR) 5/8" PLYWOOD

3/8 THRU BOLTS 4" EMBEDMENT

LED POWER SUPPLY. 14 AWL WIRE FROM POWER SUPPLY TO L.E.D. CONNECTOR

INSIDE EACH LETTER (18 AWL WIRE

ELECTRICAL TO POWER

HOOK-UP BY G.C. ELECTRICIAI

(120V-20 AMP CIRCUIT)

SUPPLY IN FLEXIBLE

STUCCO,

SIGN MOUNTING DETAIL

scale 1-1/2"=1'



152 1/2"

SCOPE OF WORK

- channel letters on a frame

White face

White coil

scale 3/16"=1'

SIGN AREA: 57.7 SF

scale 3/8"=1"

TOTAL SIGN WEIGHT: 160 lbs

1. Remove existing awning

2. Manufacture and installi internally illuminated

White trim





NOTE: DESIGN WIND - 115MPH (IBC - 2018)

EXISTING



All State Signs Co. 9986 Gantry Rd Philadelphia PA 19115 215-671-0646 allstatesigns@gmail.com


Fix watch & jewelry_Ext_V4_1-28-25_PERMIT

This drawing is a property of All State Signs. It is not to be used, copied, reproduced or exhibited in any fashion without written consent. We reserve the right to be compensated for any work done prior to manufacturing.

CUSTOMER APPROVAL

DATE

SITE PLAN

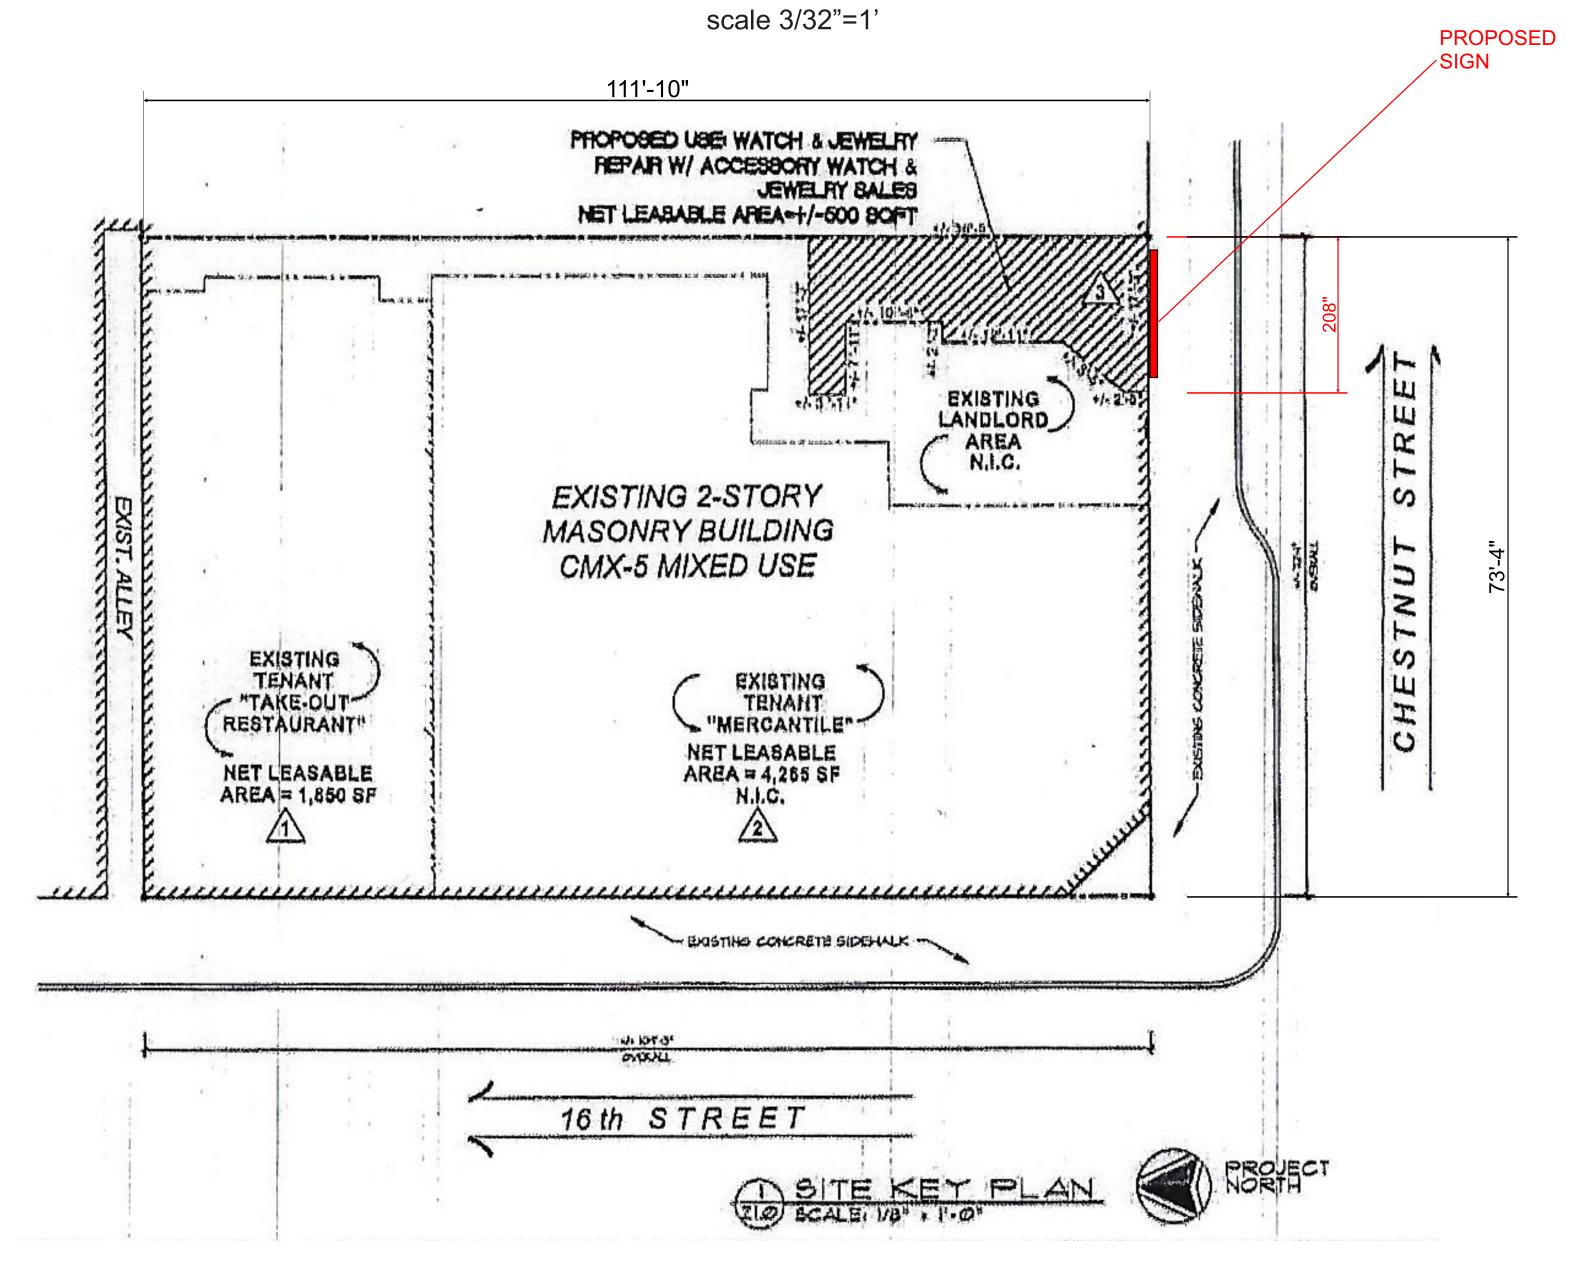



All State Signs Co.

9986 Gantry Rd
Philadelphia PA 19115

215-671-0646
allstatesigns@gmail.com

	A
	co
Fix watch & jewelry_Ext_V4_1-28-25_PERMIT	W

This drawing is a property of
All State Signs. It is not to be used,
copied, reproduced or exhibited in
any fashion without written consent.
We reserve the right to be compensated
for any work done prior to manufacturing.

CUSTOMER APPROVAL