


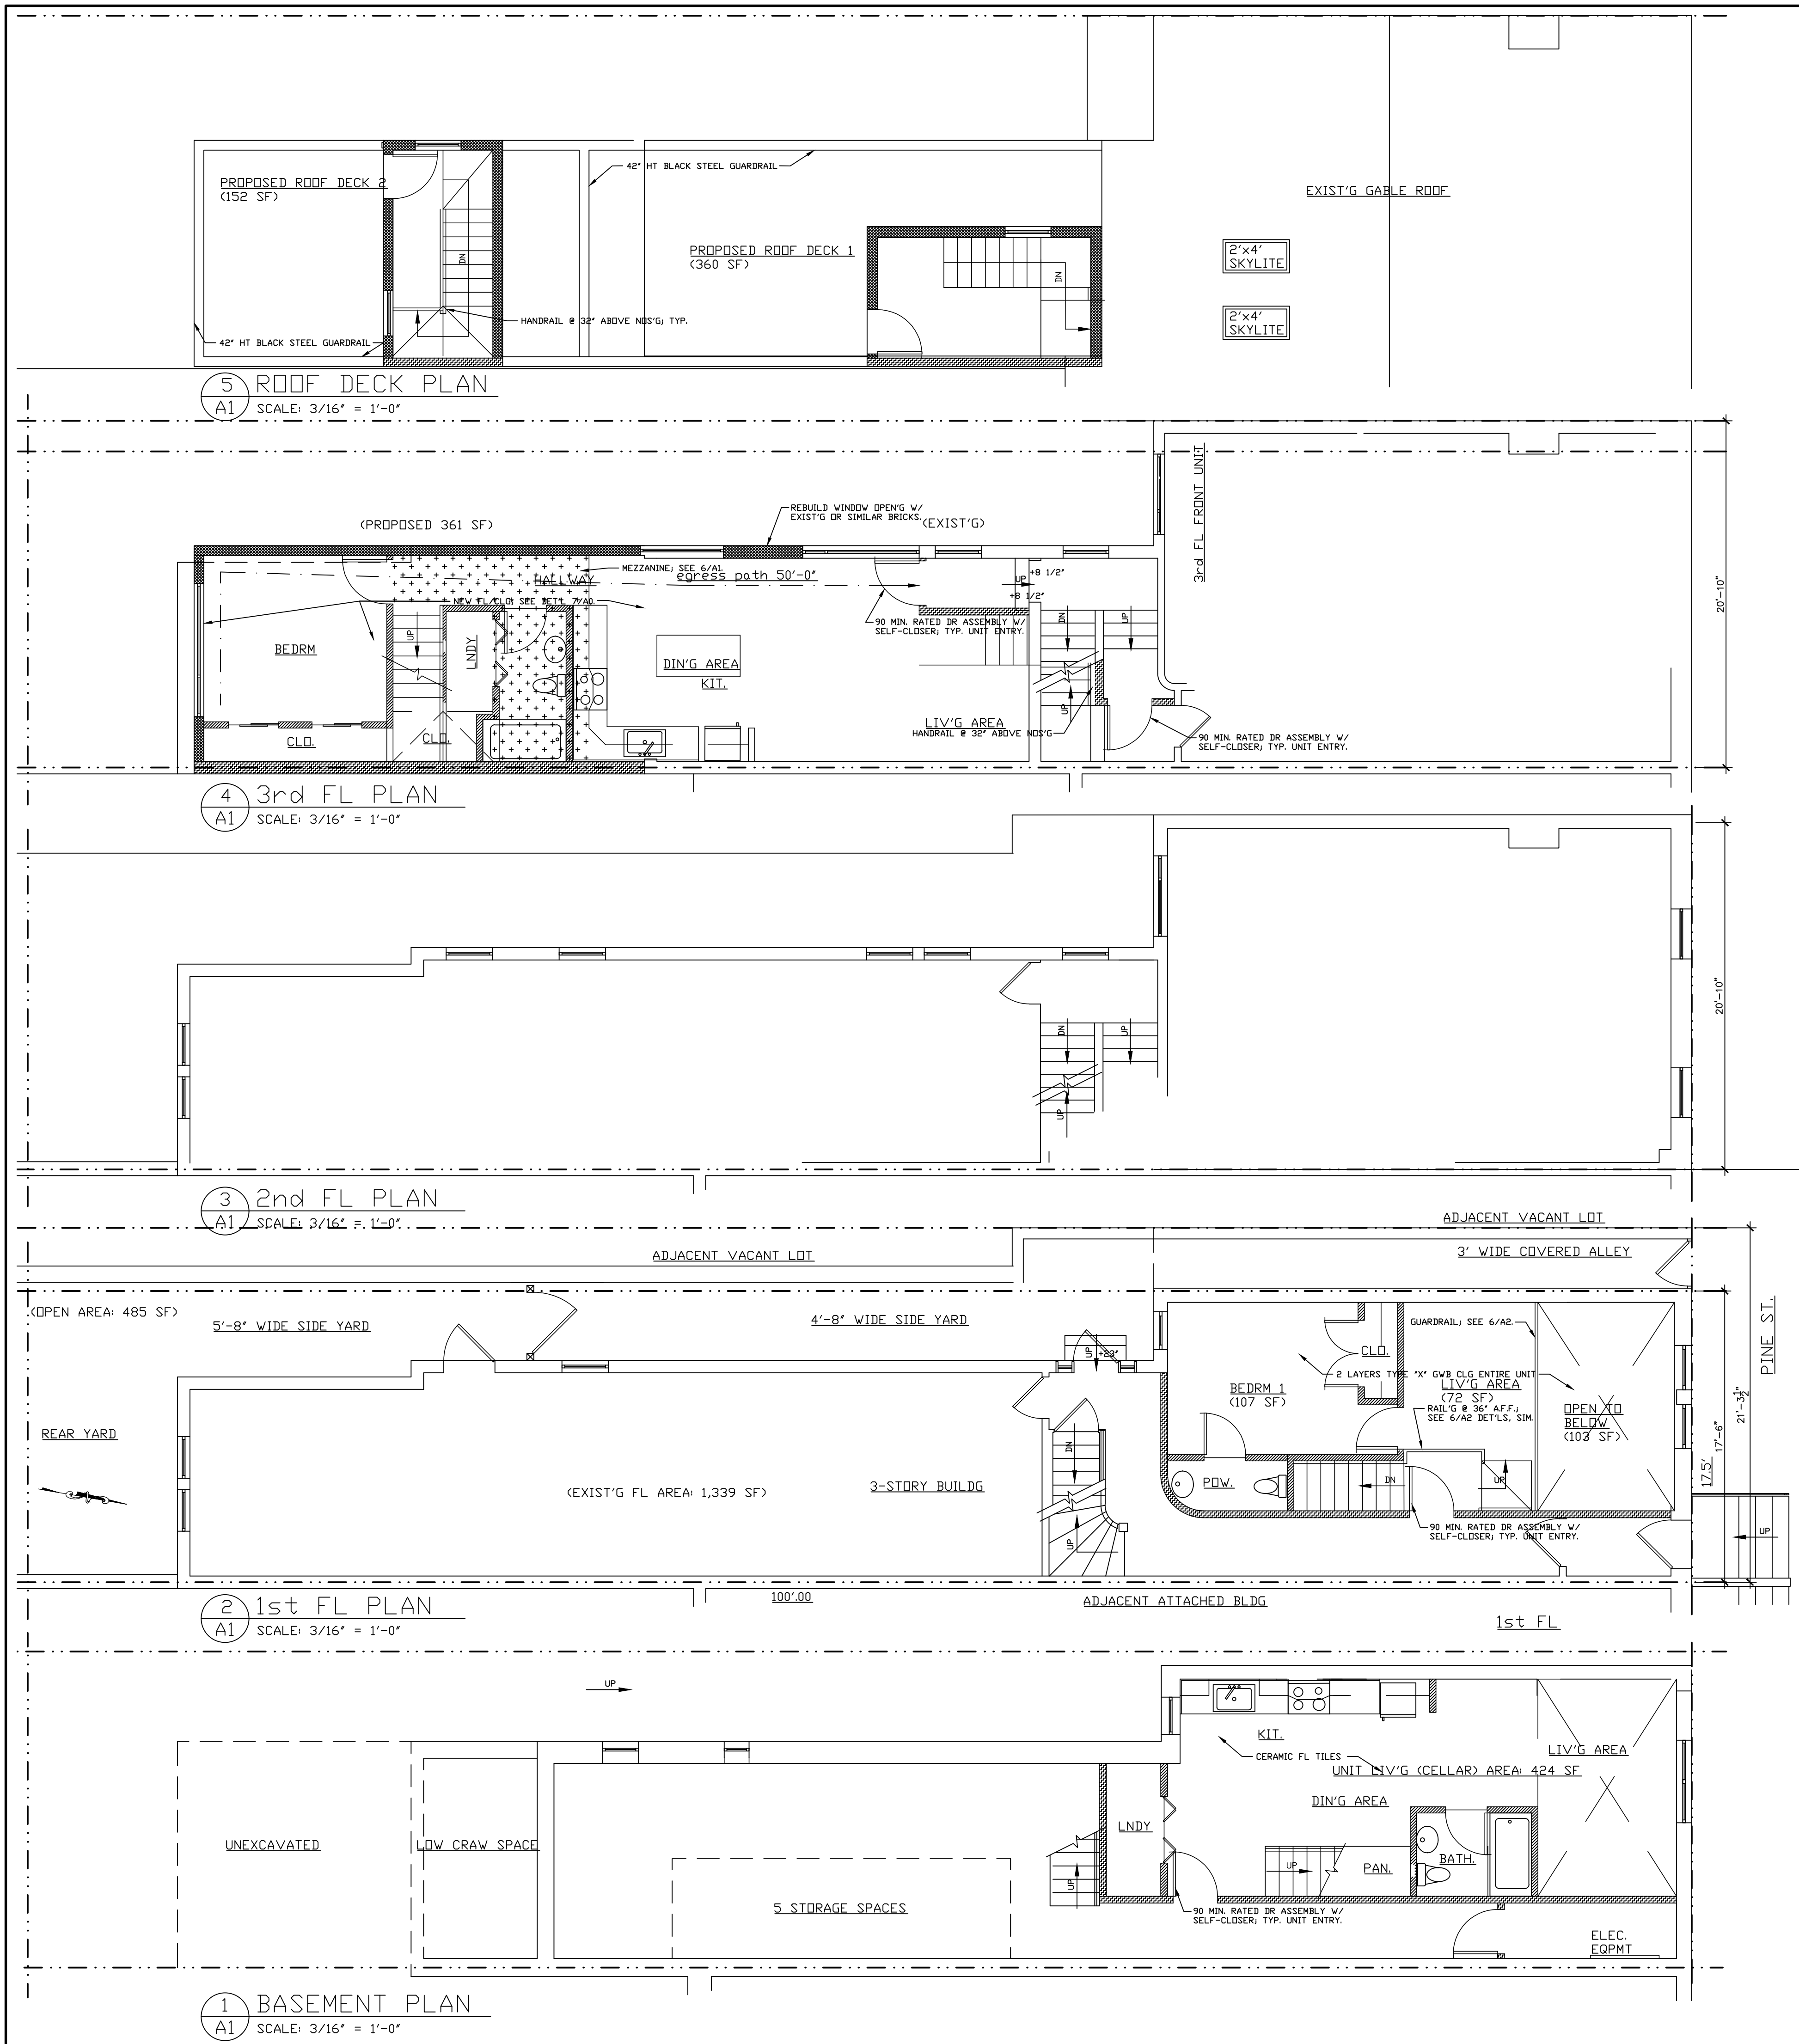

SHAO-XIAN XU, RA
CONSTRUCTURE LLC.
BUILDING FOR COMFORT & EFFICIENCY

1509 ROSALIE ST.
PHILA., PA 19149
TEL: (646) 250-2564
EMAIL: samxxu@yahoo.com

SIGNED:

	NAME	DATE	REV. #
SURVEYED BY:	SXX	08/04/22	
DRAWN BY:	SXX	09/15/22	
CHECKED BY:	SXX	05/15/25	
REVISION BY:			


PROJECT NO 2022-04

BLDG EXPANSION +
INTERIOR ALTERATION
614 PINE ST.
PHILA., PA 19107


2022 by SHAO-XIAN XU Architect Designer

COPYRIGHT ©


DWG 2 OF 3

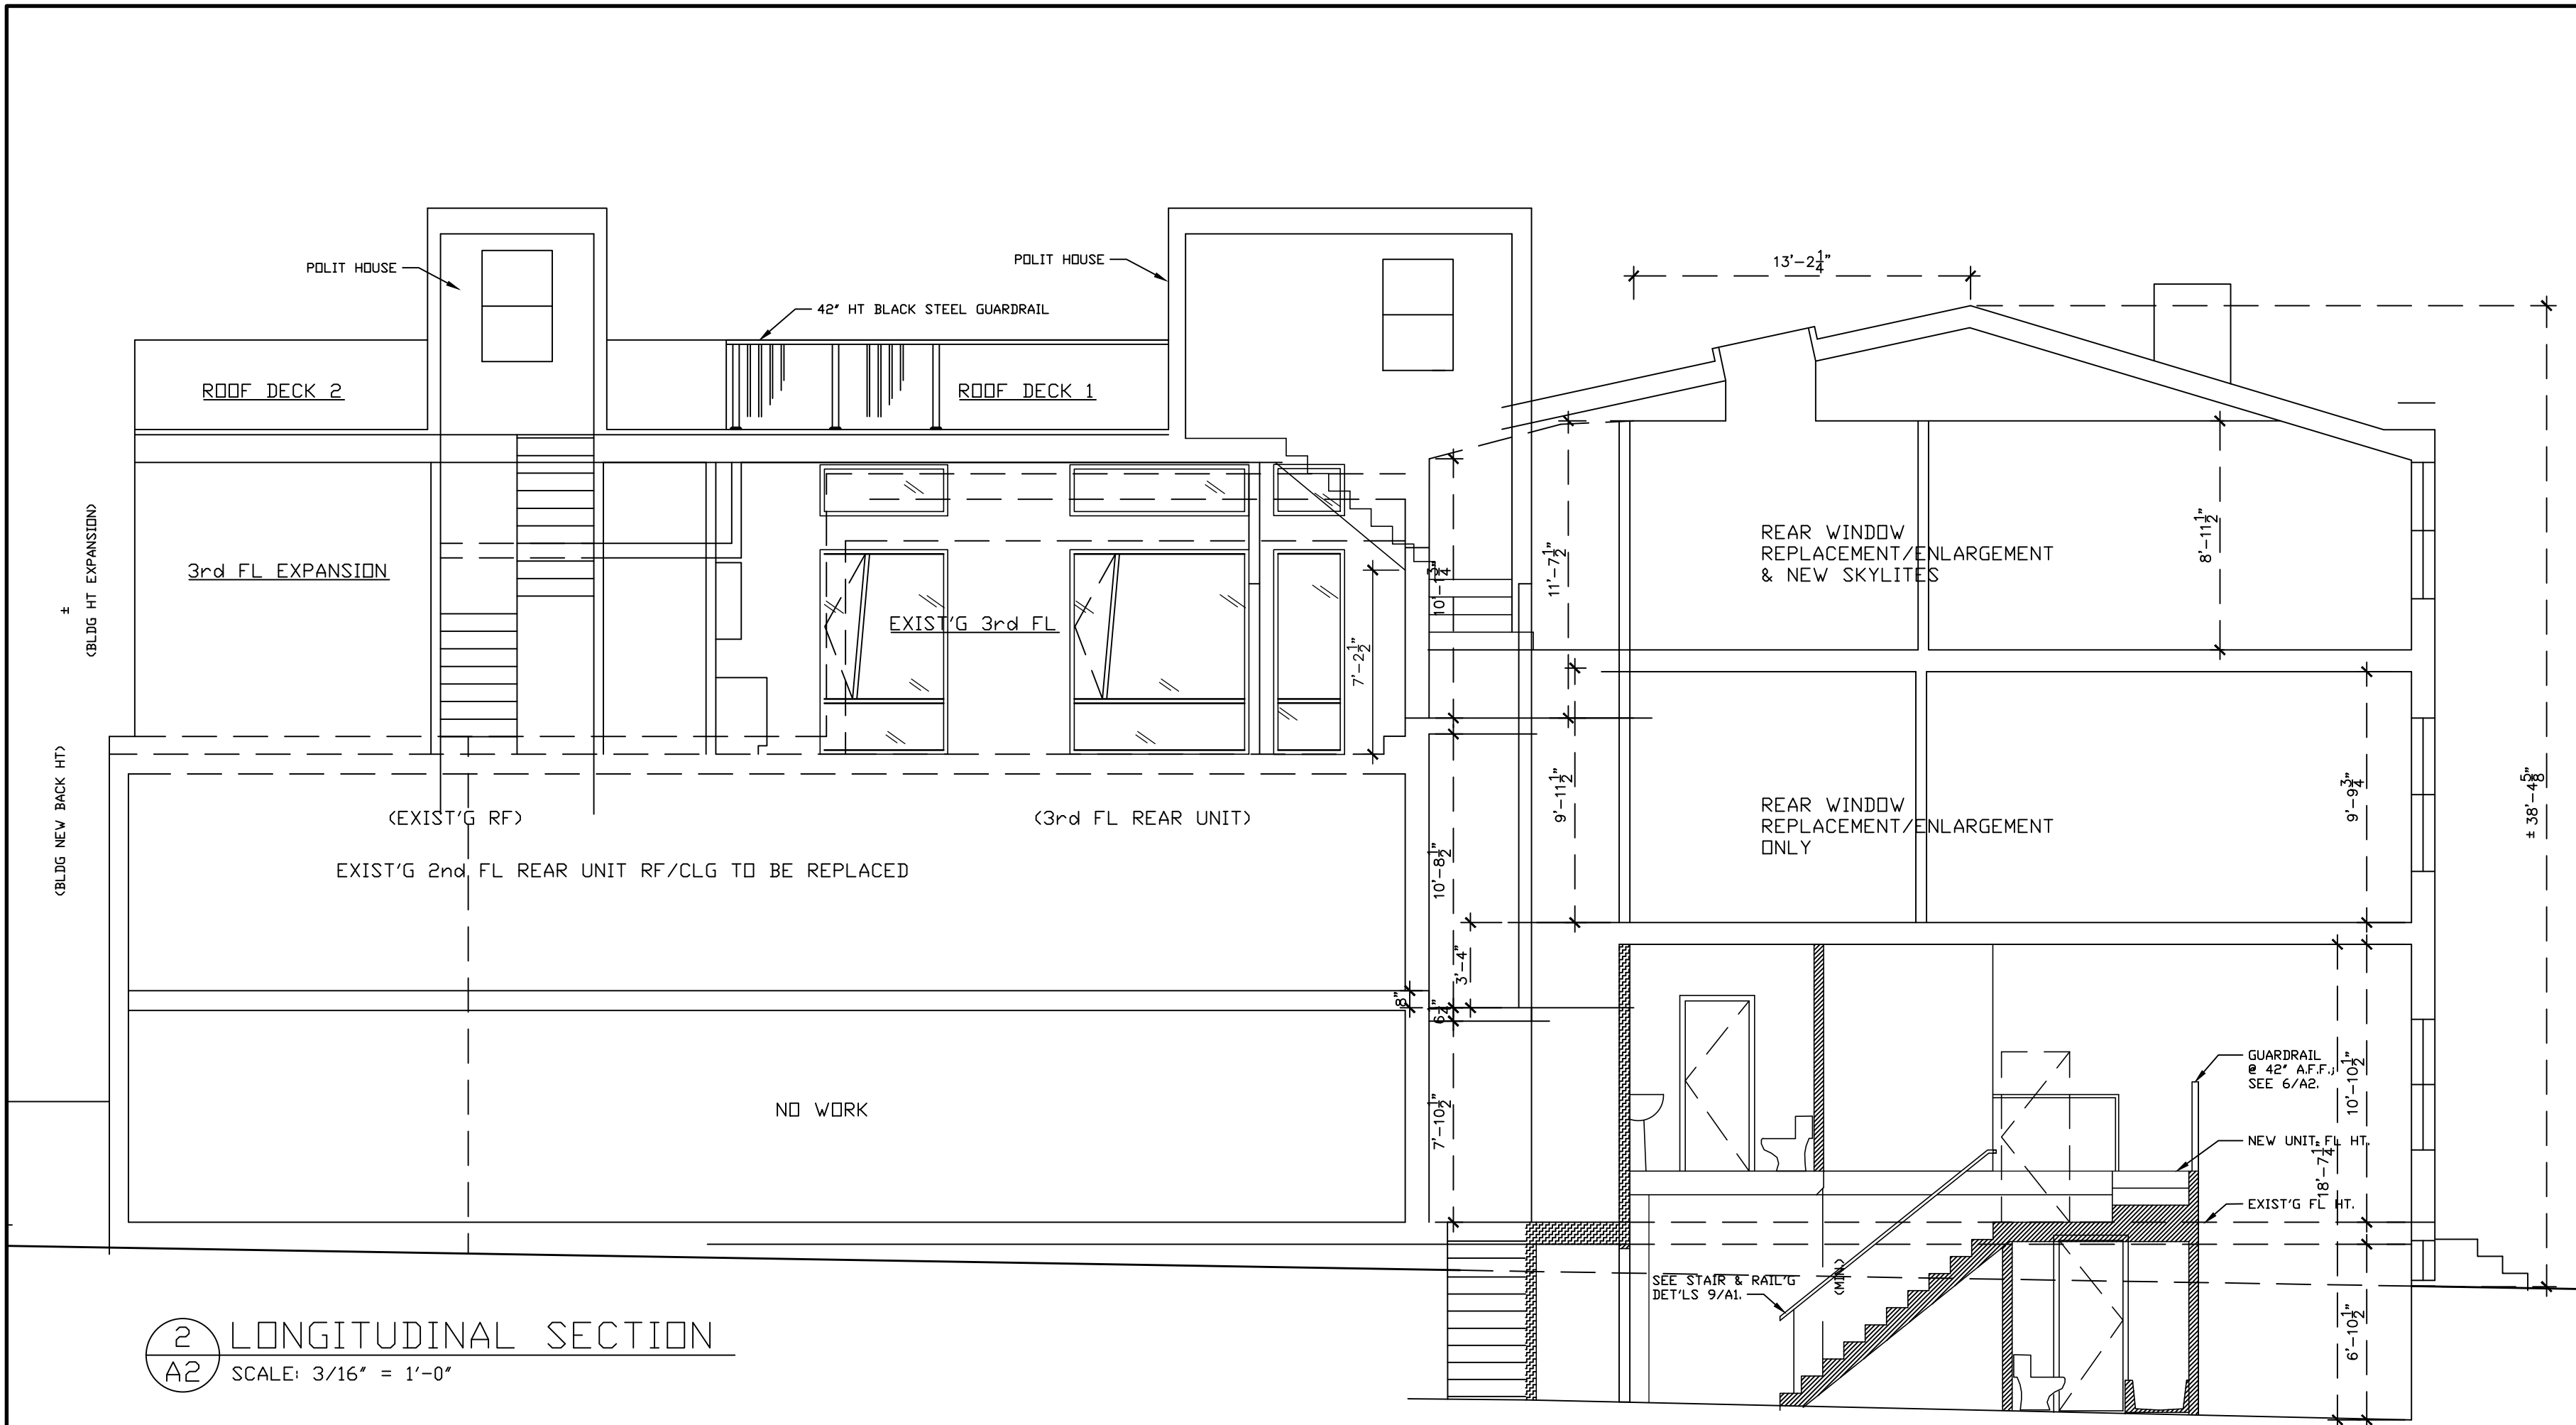


2 LONGITUDINAL SECTION
A2 SCALE: 3/16" = 1'-0"

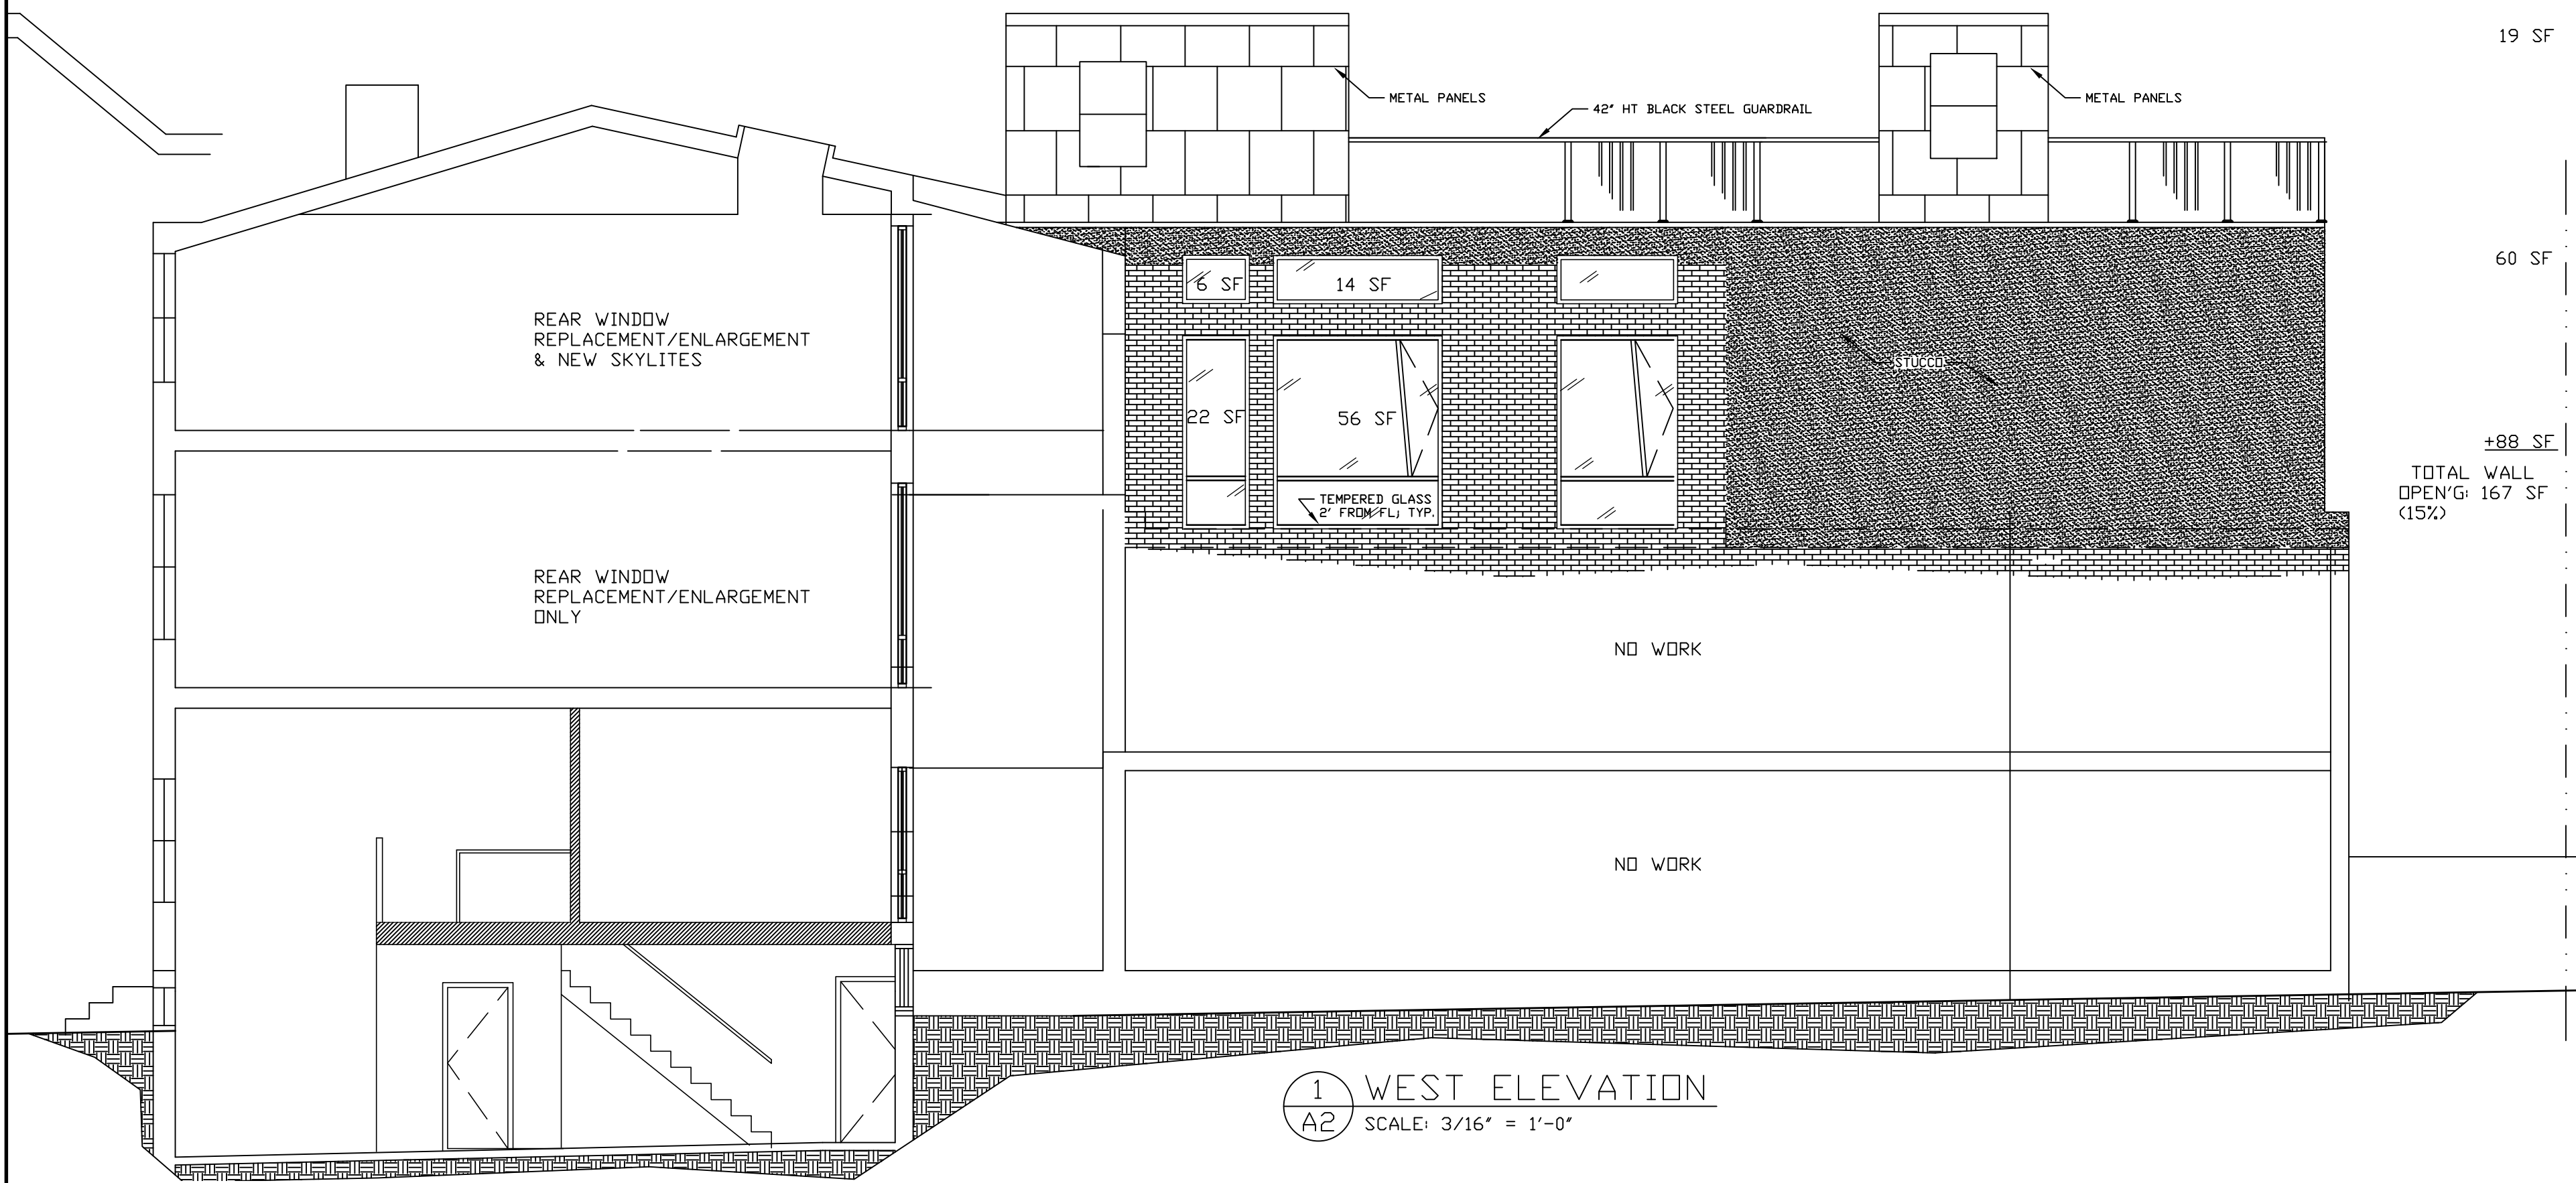


1 WEST ELEVATION
A2 SCALE: 3/16" = 1'-0"

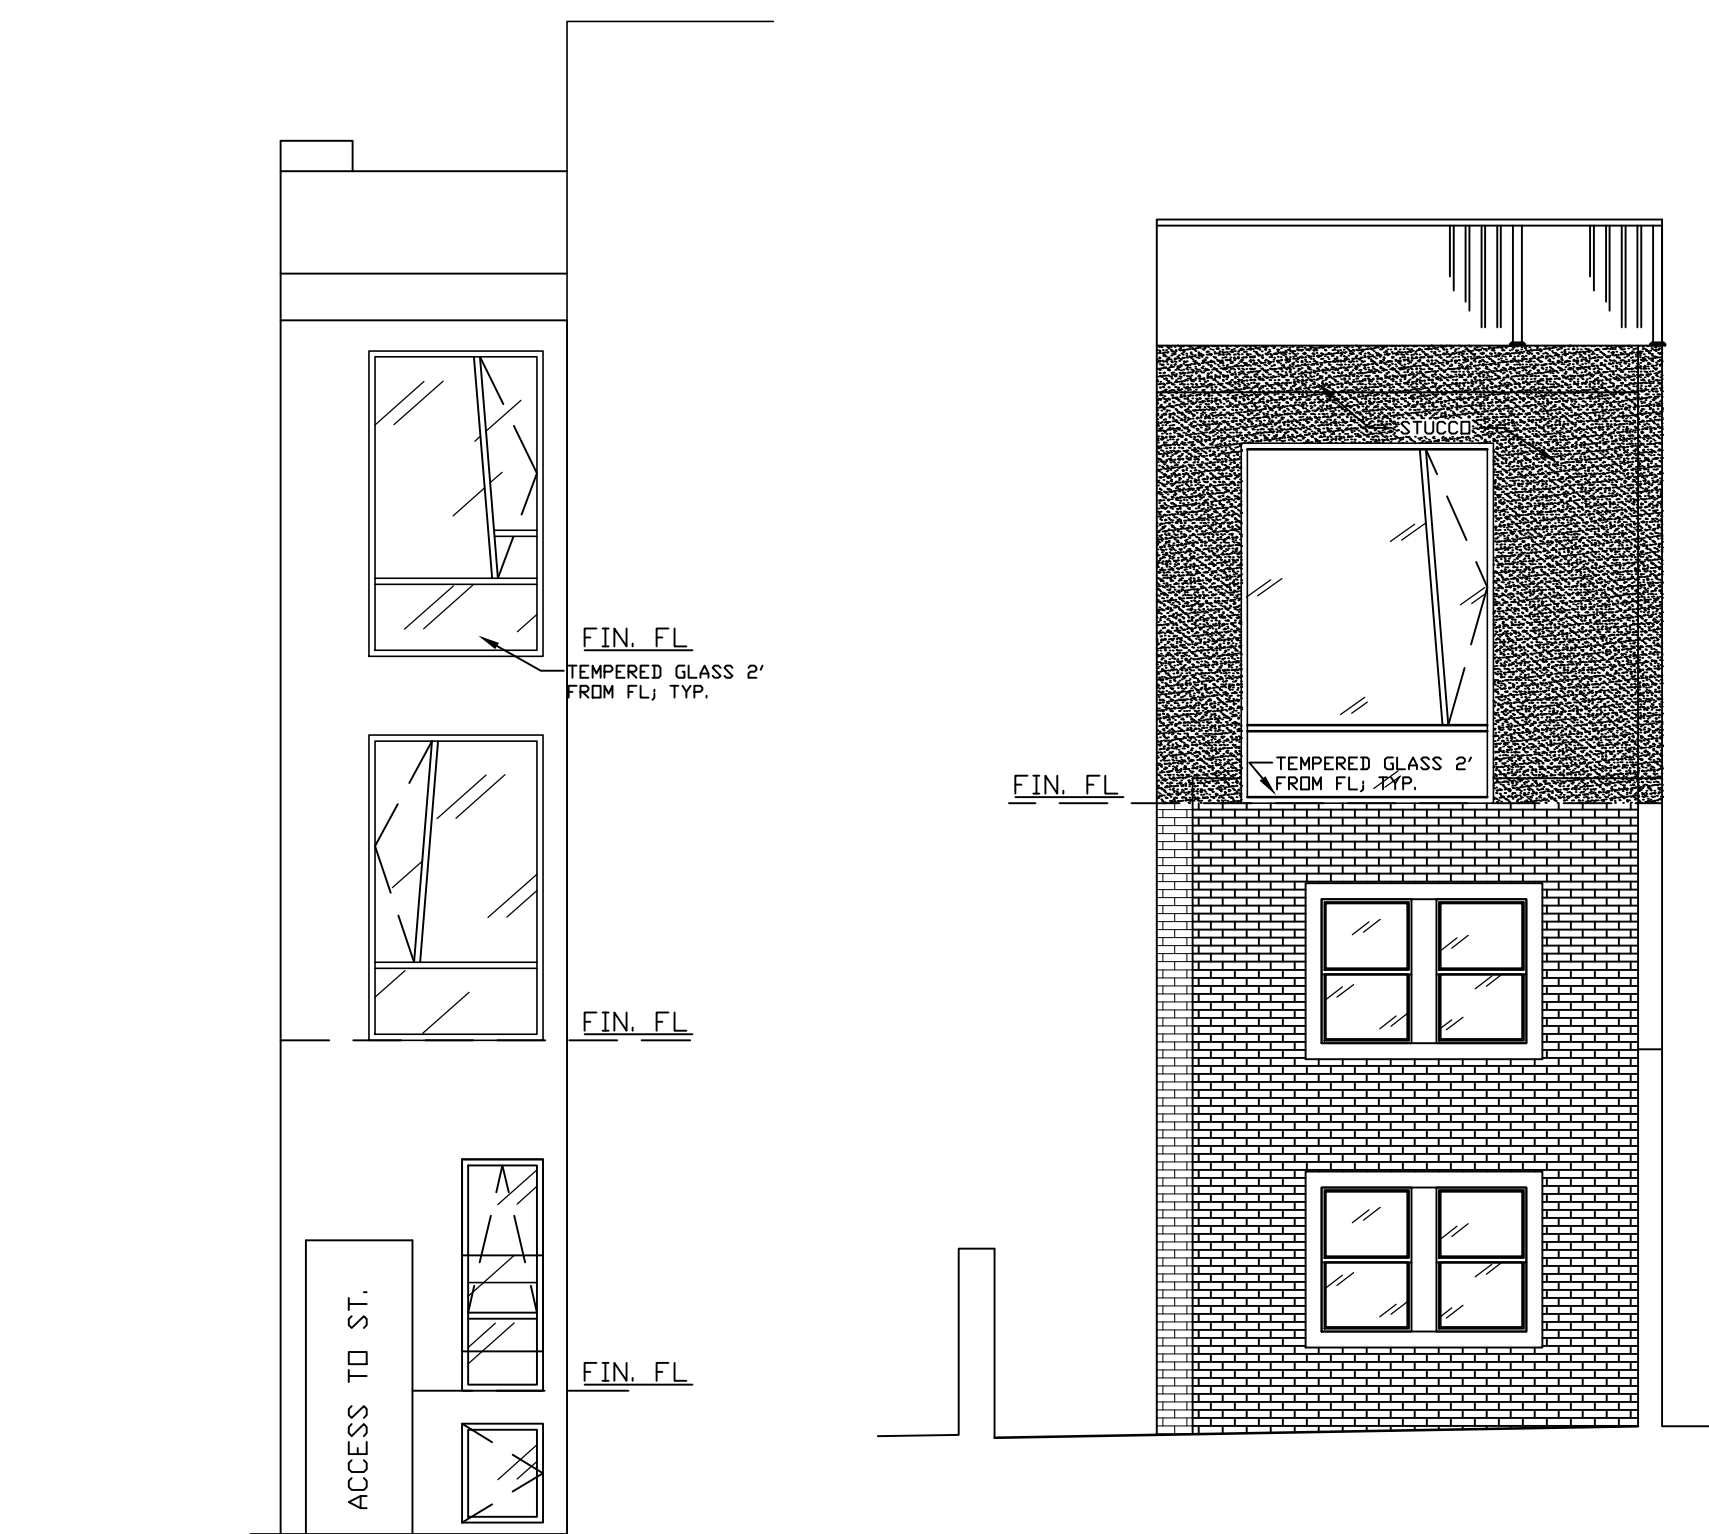


3 FRONT UNITS S. ELEVATION
A2 SCALE: 3/16" = 1'-0"

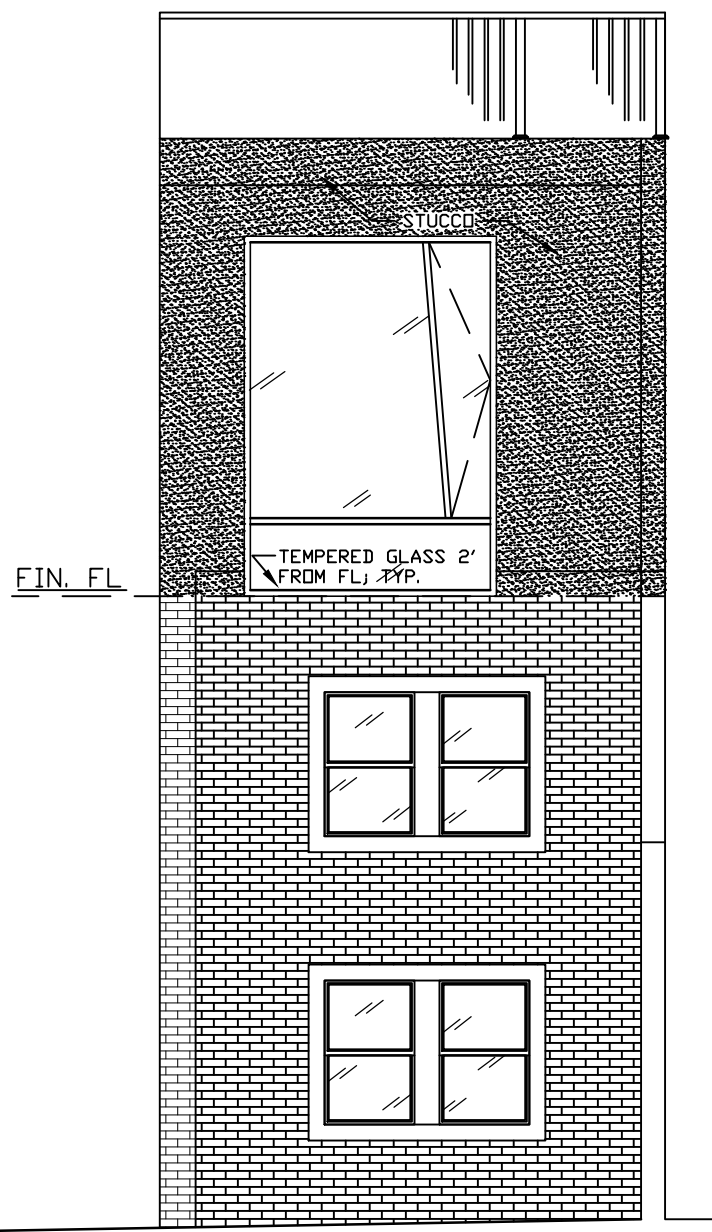

4 REAR UNIT 3R S. ELEVATION
A2 SCALE: 3/16" = 1'-0"

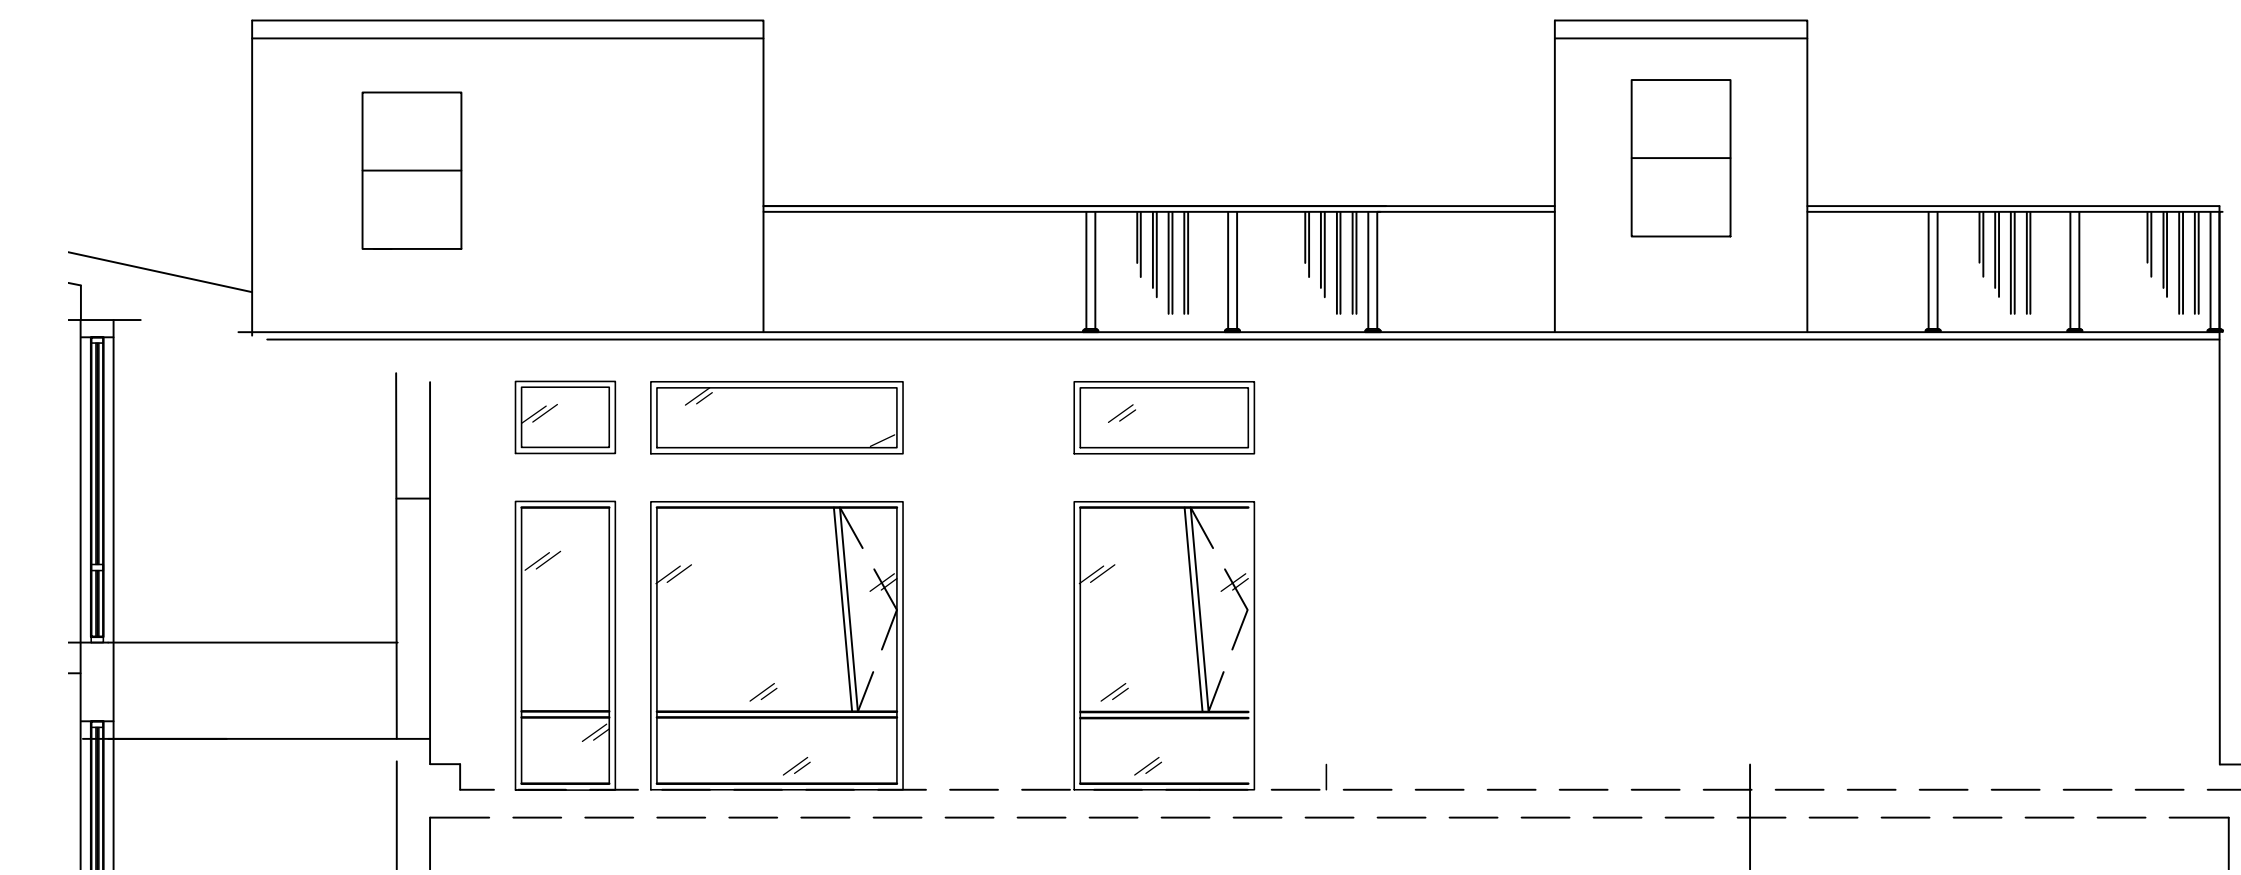


5a WALL BRAC'G (W. ELEV.)
A2 SCALE: 3/16" = 1'-0"

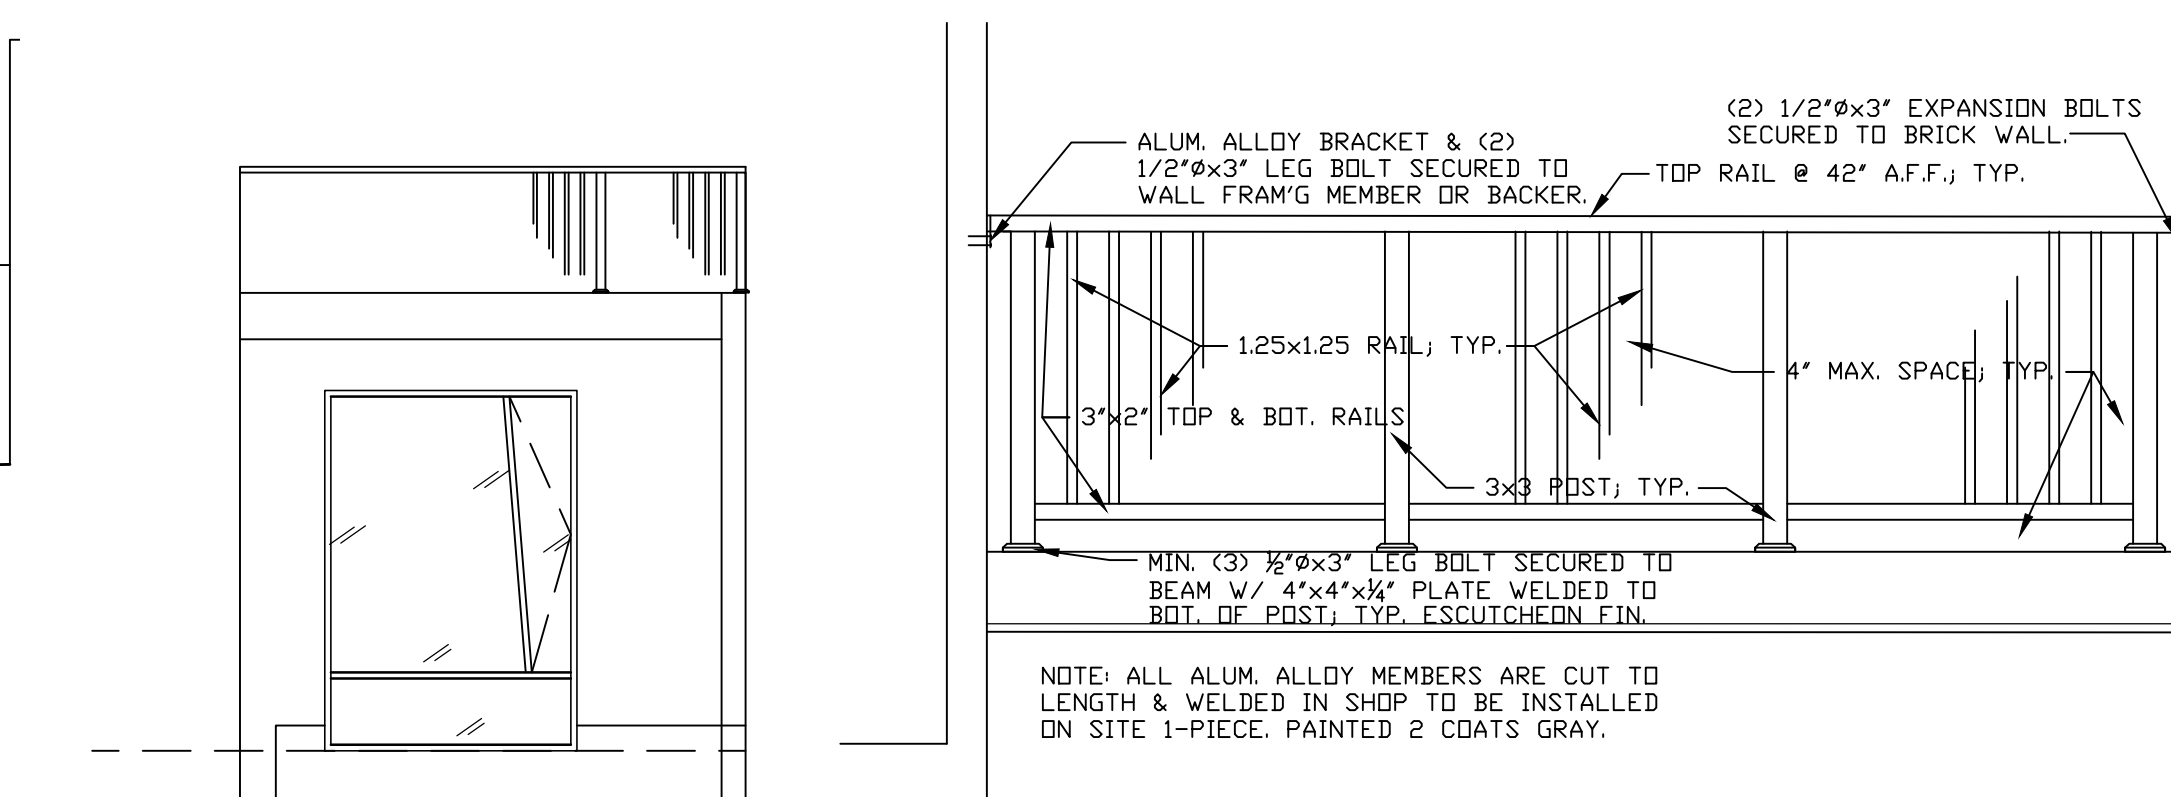

5b WALL BRAC'G (S. ELEV.)
A2 SCALE: 3/16" = 1'-0"

6 TYP. GUARDRAIL DET'LS
A2 SCALE: 1/2" = 1'-0"

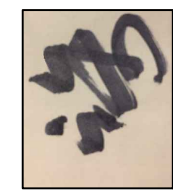

SHAO-XIAN XU, RA
CONSTRUCTURE LLC.
BUILDING FOR COMFORT & EFFICIENCY

1509 ROSALIE ST.
PHILA., PA 19149
TEL: (646) 250-2564
EMAIL: samxu@yahoo.com

SIGNED:

NAME	DATE	REV.	#
SXX	08/04/22		
SXX	09/15/22		
SXX	05/15/25		

SURVEYED BY: SXX
DRAWN BY: SXX
CHECKED BY: SXX
REVISION BY: SXX

PROJECT NO. 2022-04

BLDG EXPANSION +
INTERIOR ALTERATION
614 PINE ST.
PHILA., PA 19107
2022 by SHAO-XIAN XU Architect - Designer - Planner

COPYRIGHT ©

A2

DWG 3 OF 3