

Aluminum cabinet, bleedframe panaflex faces - ptd. opaque blue, w/ translucent vinyl graphics


6" sq. steel tube

six (6) Hilti Stainless 5/8" x 12" (8" embedment) anchors with Re500 epoxy

Freestanding Pylon Sign


Qty: 1 - double faced, internally illuminated cabinet(s) w/ panaflex faces & translucent vinyl graphics

TOTAL SIGN AREA = 40.38 SF

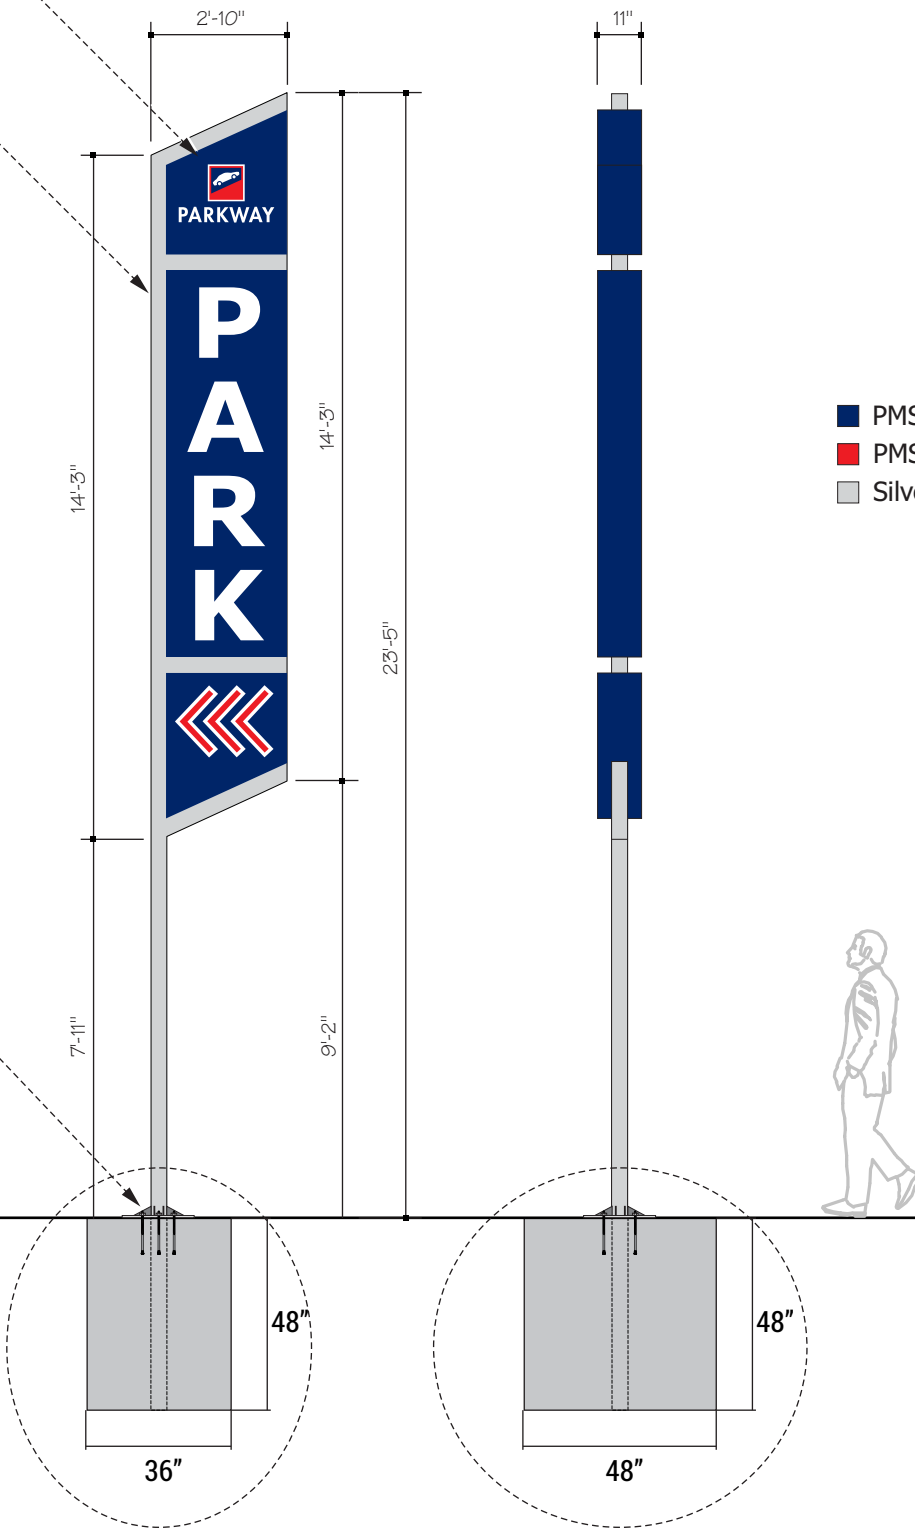

- PMS 281 Blue (A9588 Mediterranean Blue)
- PMS 193 Red (A9340 Red)
- Silver Metallic

PLAN VIEW

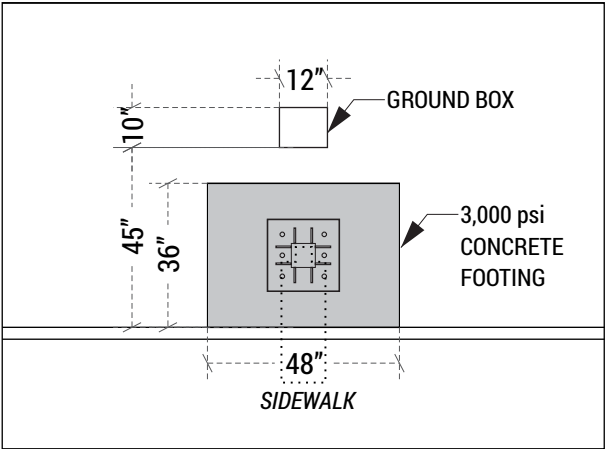

EXISTING LOCATION



Parkway Corp.

2036 Chestnut St.
Philadelphia, PA 19103

Project: 25-0200

D/F Illum. Parking Pylon

Qty: 01

Fabrication Information:

As shown.

Installation Information:

Remove existing signage. New sign installed onto concrete pad with Hilti anchors.

Electrical Information:

600W Max

120/277V

5A Max Draw

Paint

P1

MP Metallic Satin Silver (951)

Vinyl

V1

Dig. Printed Trans. / Matte Lam.

Jason Hill

06.24.25

X:\SharedFiles\MISC PROPERTIES\Parkway Garage

THIS DOCUMENT CONTAINS CONFIDENTIAL AND PROPRIETARY INFORMATION THAT CANNOT BE REPRODUCED OR DIVULGED, IN WHOLE OR IN PART, WITHOUT WRITTEN AUTHORIZATION FROM CITY SIGN SERVICE, INC. © 2025

Revisions:

- | | |
|-------------------|---------------|
| R1 08.19.25 - JHH | R6 00.00.00 - |
| R2 08.20.25 - JHH | R7 00.00.00 - |
| R3 00.00.00 - | R8 00.00.00 - |
| R4 00.00.00 - | R9 00.00.00 - |
| R5 00.00.00 - | |



Interior / Exterior
Sign Manufacturers

424 Caredean Dr.
Horsham PA, 19044
T. 215.442.1323
citysignservice.net




01.1

Parkway Corp.

2036 Chestnut St.
Philadelphia, PA 19103

Project: 25-0200

Site Plan

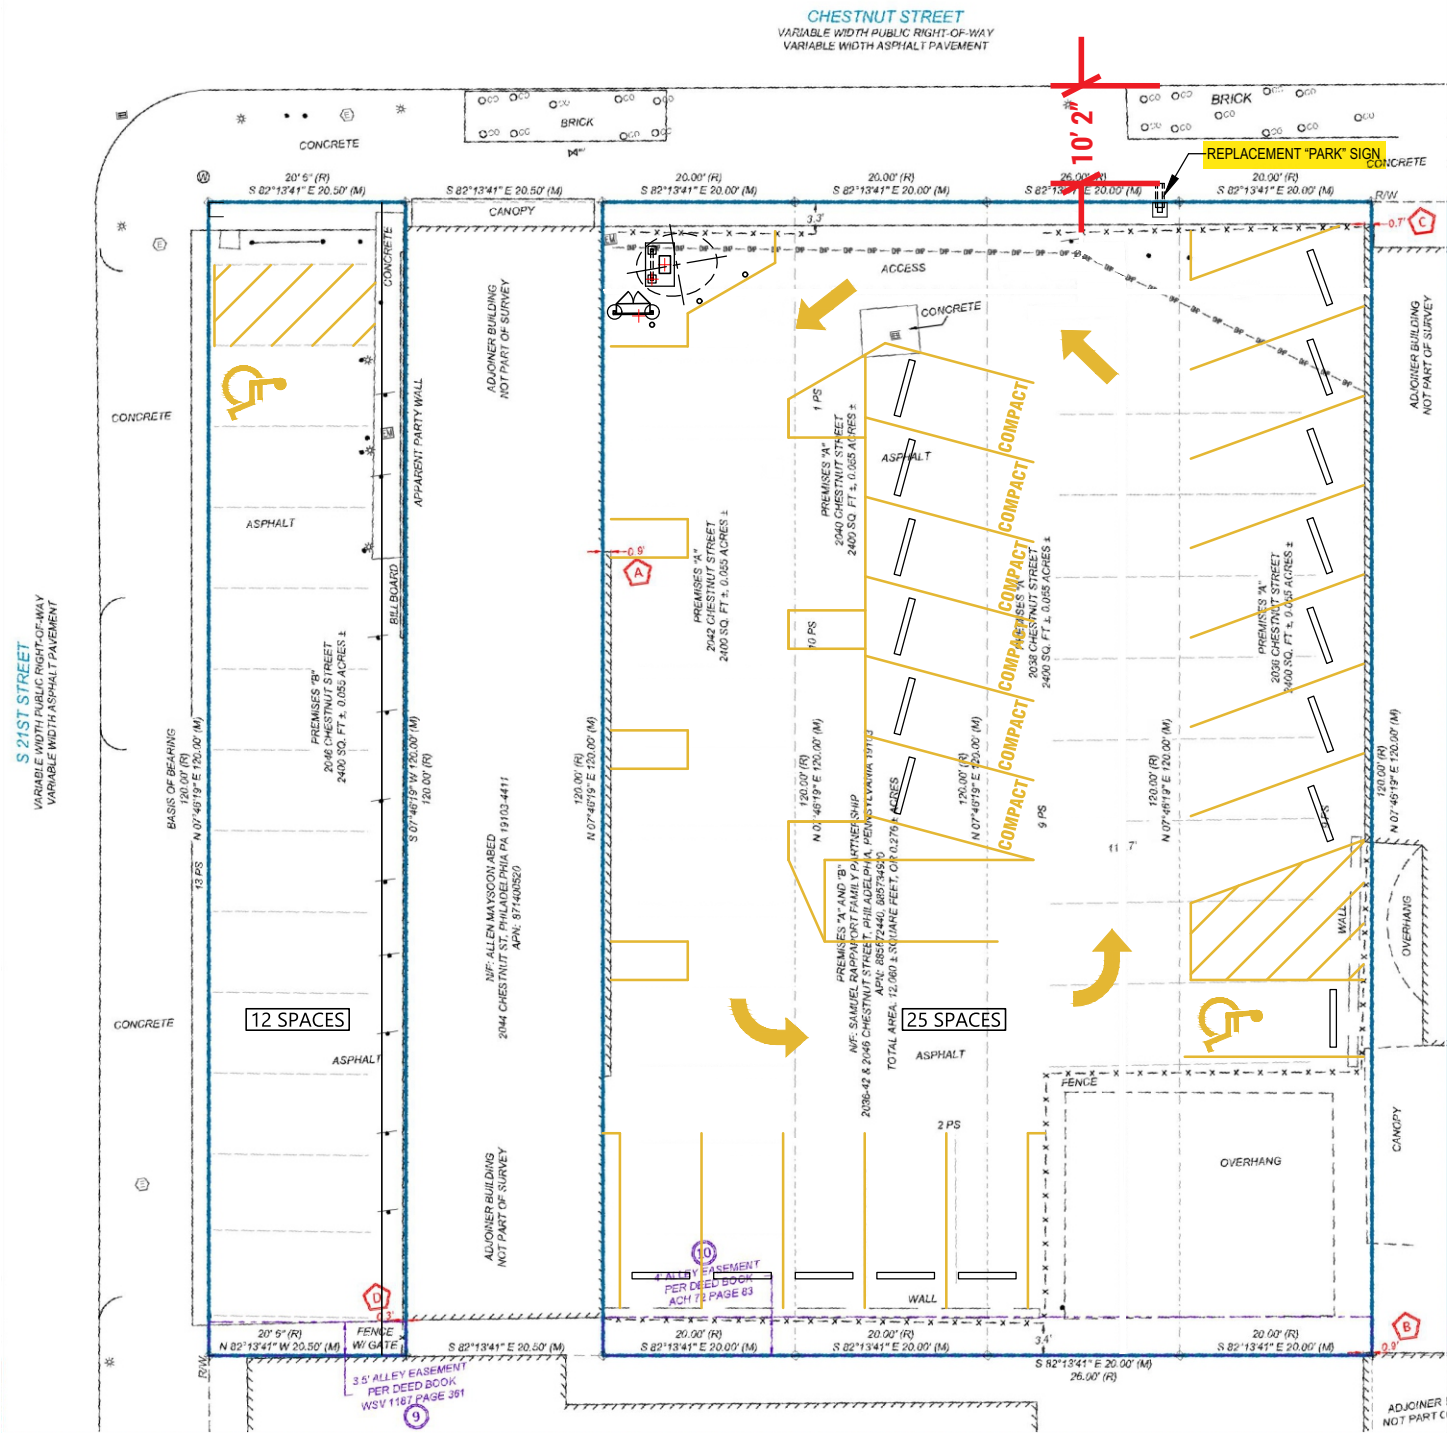

SCALE: 1"=20'-0" ISSUED: 5-20-25

Jason Hill 06.24.25

X:\SharedFiles\MISC PROPERTIES\Parkway Garage

THIS DOCUMENT CONTAINS CONFIDENTIAL AND PROPRIETARY INFORMATION THAT CANNOT BE REPRODUCED OR DIVULGED, IN WHOLE OR IN PART, WITHOUT WRITTEN AUTHORIZATION FROM CITY SIGN SERVICE, INC. © 2025

Revisions:

R1	08.19.25 - JHH	R6	00.00.00 -
R2	08.20.25 - JHH	R7	00.00.00 -
R3	00.00.00 -	R8	00.00.00 -
R4	00.00.00 -	R9	00.00.00 -
R5	00.00.00 -		



Interior / Exterior
Sign Manufacturers

424 Caredean Dr.
Horsham PA, 19044
T. 215.442.1323
citysignservice.net



02.1