

BROWN EXPEDITING SERVICES

October 8, 2025

Philadelphia Art Commission
1515 Arch Street, 13th Floor
Philadelphia, PA 19102

Re: Dig Inn
112 S. 11th Street

To Whom it May Concern:


Please review this package for a set of 12" individual letters in 6 windows and a D/S projecting sign 21" x 28" with 3" brackets for a total projection of 24".

If you need any further information, please contact me.

Thank you,
Linda

112 S 11th St Philadelphia 19107

East Elevation

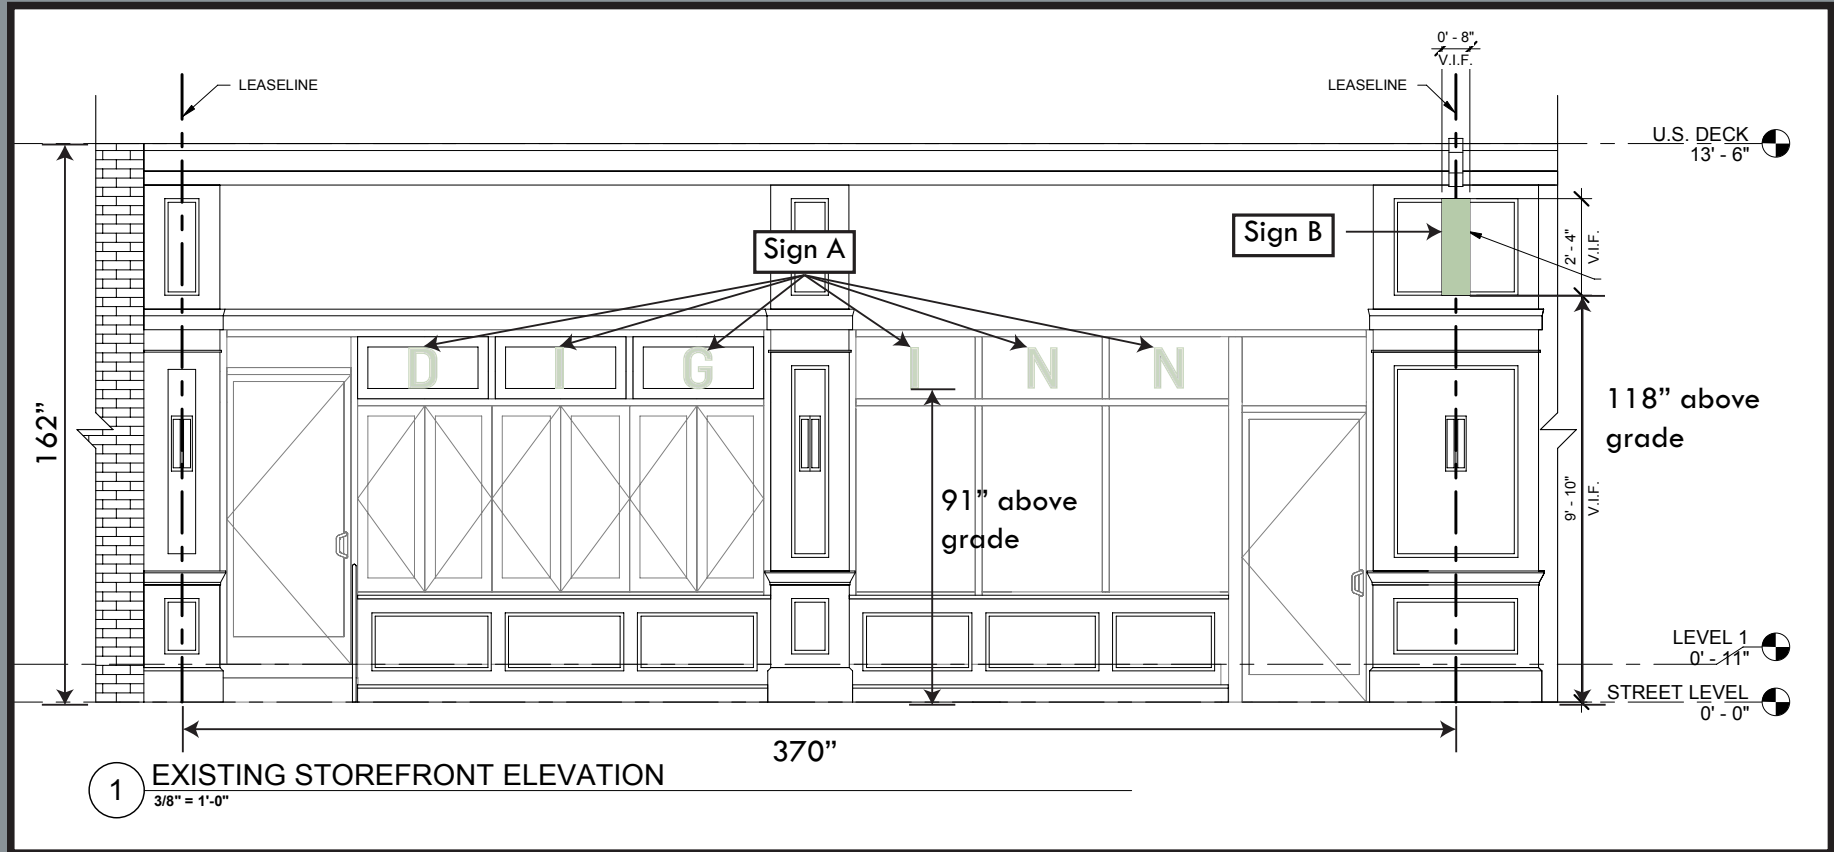

Exact locations of details illustrated in this drawing may vary from final fabrication and installation. These details can include neon unit sections, electrode placement, wires, support posts, etc.

LET THERE BE NEON

38 WHITE STREET + NYC 10013
212-226-4883
WWW.LETTHEREBENEON.COM

CLIENT
DIG INN

PROJECT
112 S 11th St Philadelphia, PA 19107

DATE 8/18/2025


BY
Hannah

SCALE
NTS


REP
Monica

PAGE #
1 of 4

Current Condition

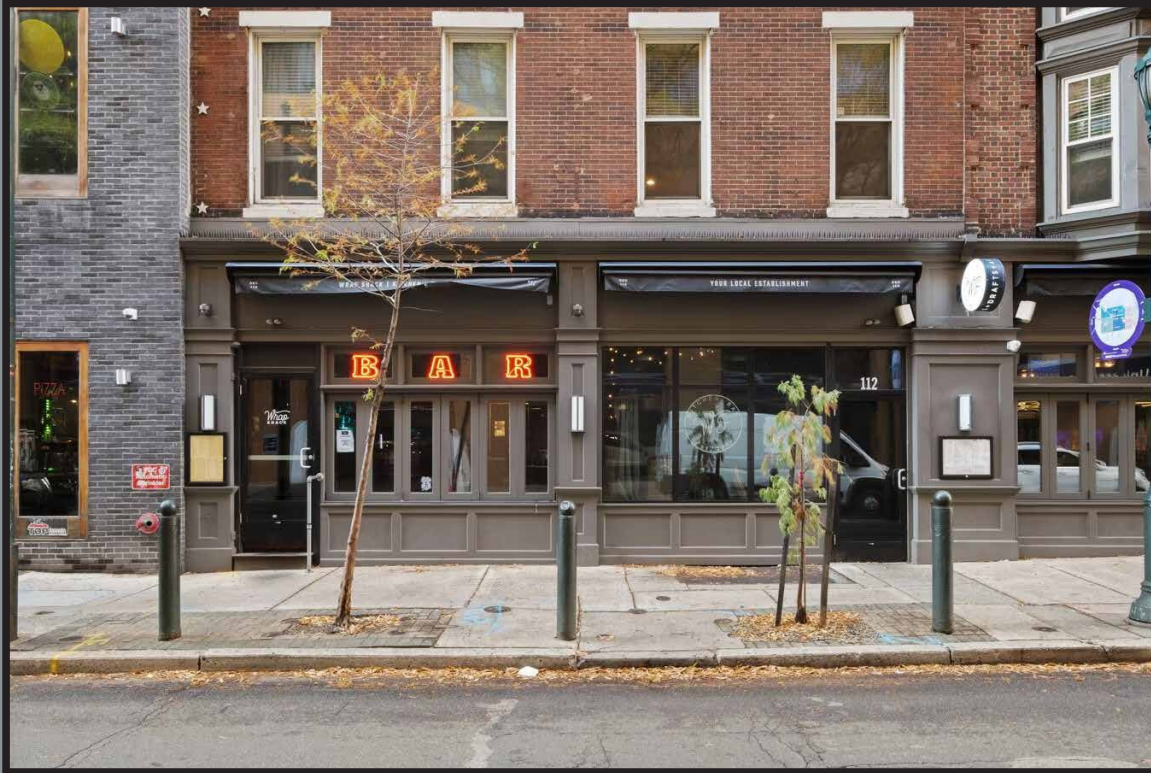

Site Plan

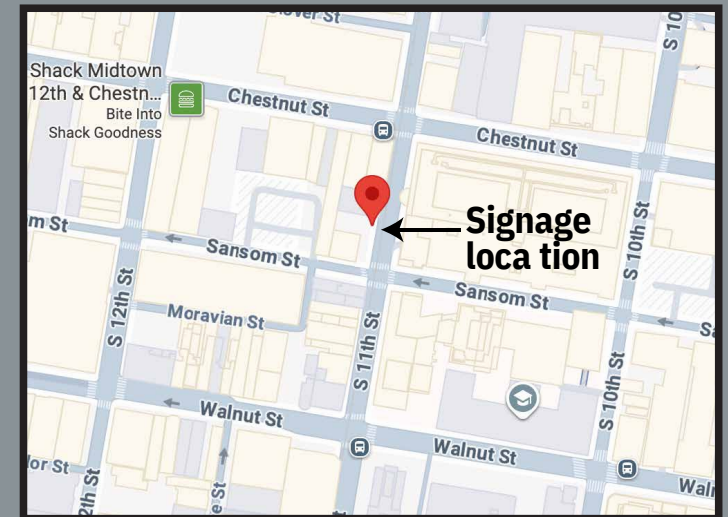

LET THERE BE NEON

38 WHITE STREET • NYC 10013
212-226-4883
WWW.LETTHEREBENEON.COM

CLIENT
DIG INN

PROJECT
112 S 11th St Philadelphia, PA 19107

DATE 8/18/2025

BY
Hannah

SCALE
NTS

REP


Monica
PAGE #
2of4

Illuminated Exterior Blade Sign

Sign B

5 Square Feet

Side View

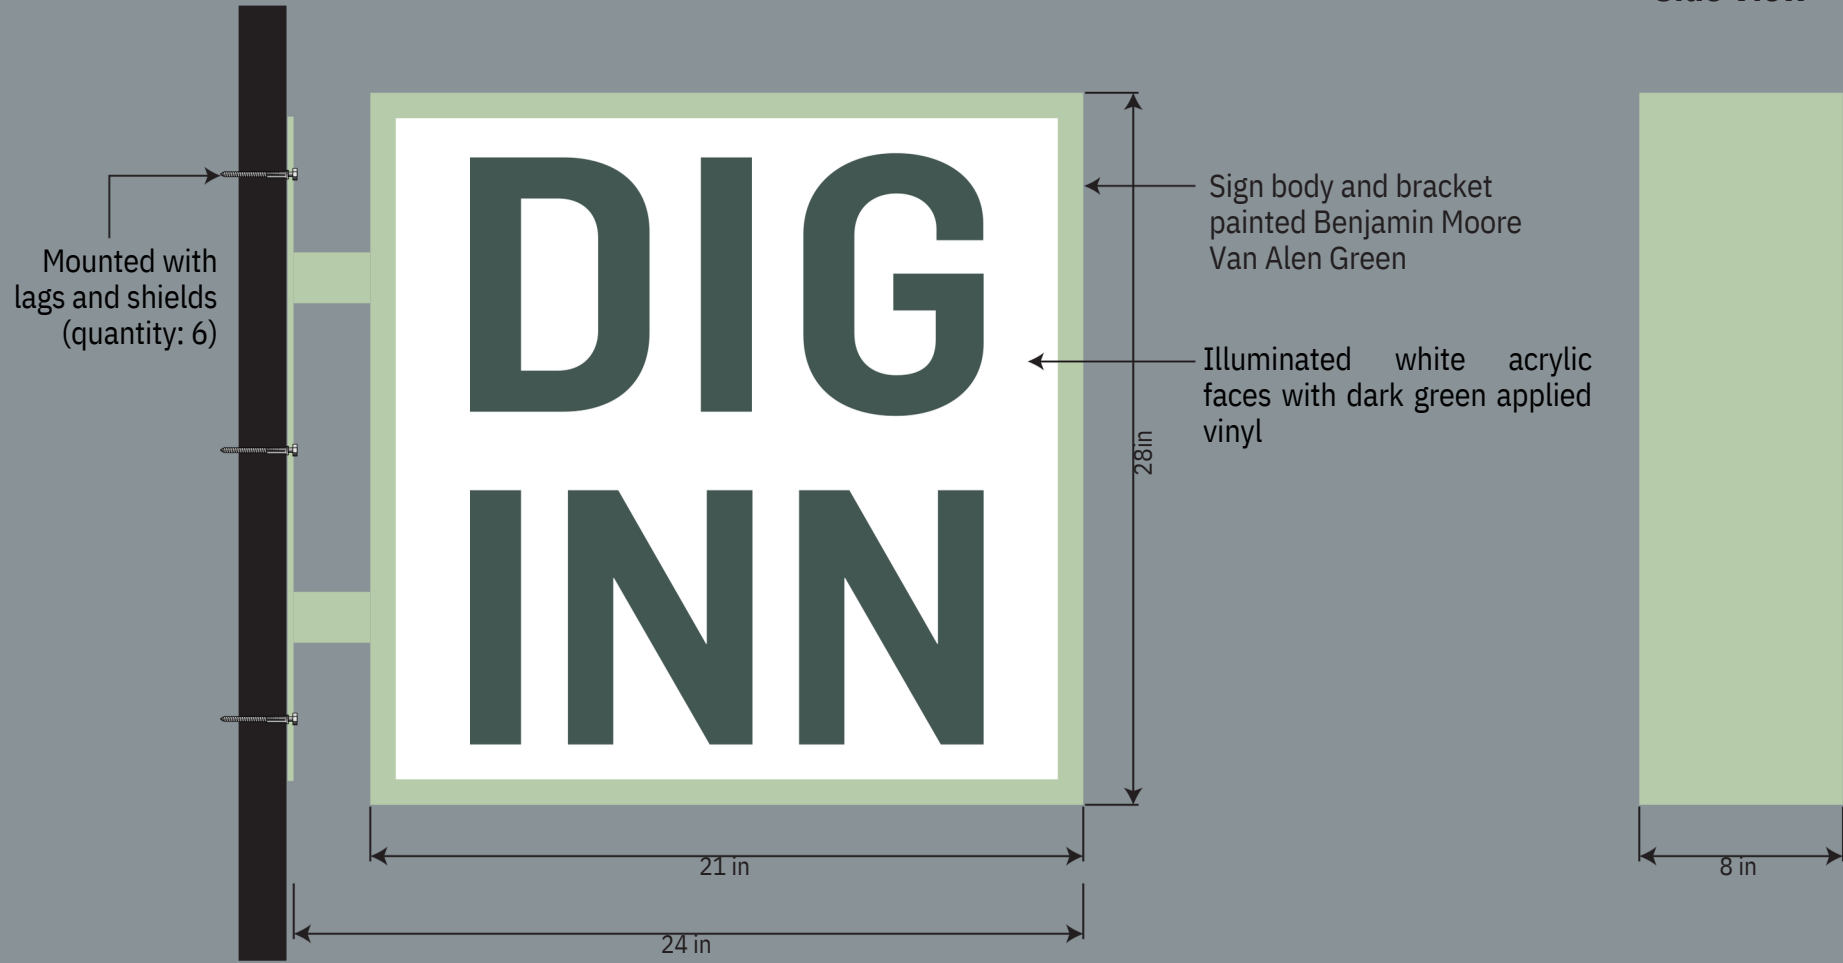

Power location and details TBD



LET THERE BE NEON

38 WHITE STREET • NYC 10013
212-226-4883
WWW.LETTEREBENEON.COM

CLIENT
DIG INN


PROJECT
112 S 11th St Philadelphia, PA 19107

DATE 8/18/2025	BY Hannah	REP Monica
	SCALE NTS	PAGE # 3 of 4

Interior Window-Hanging Neon Channel Letters

Sign A



4.5 Square Feet

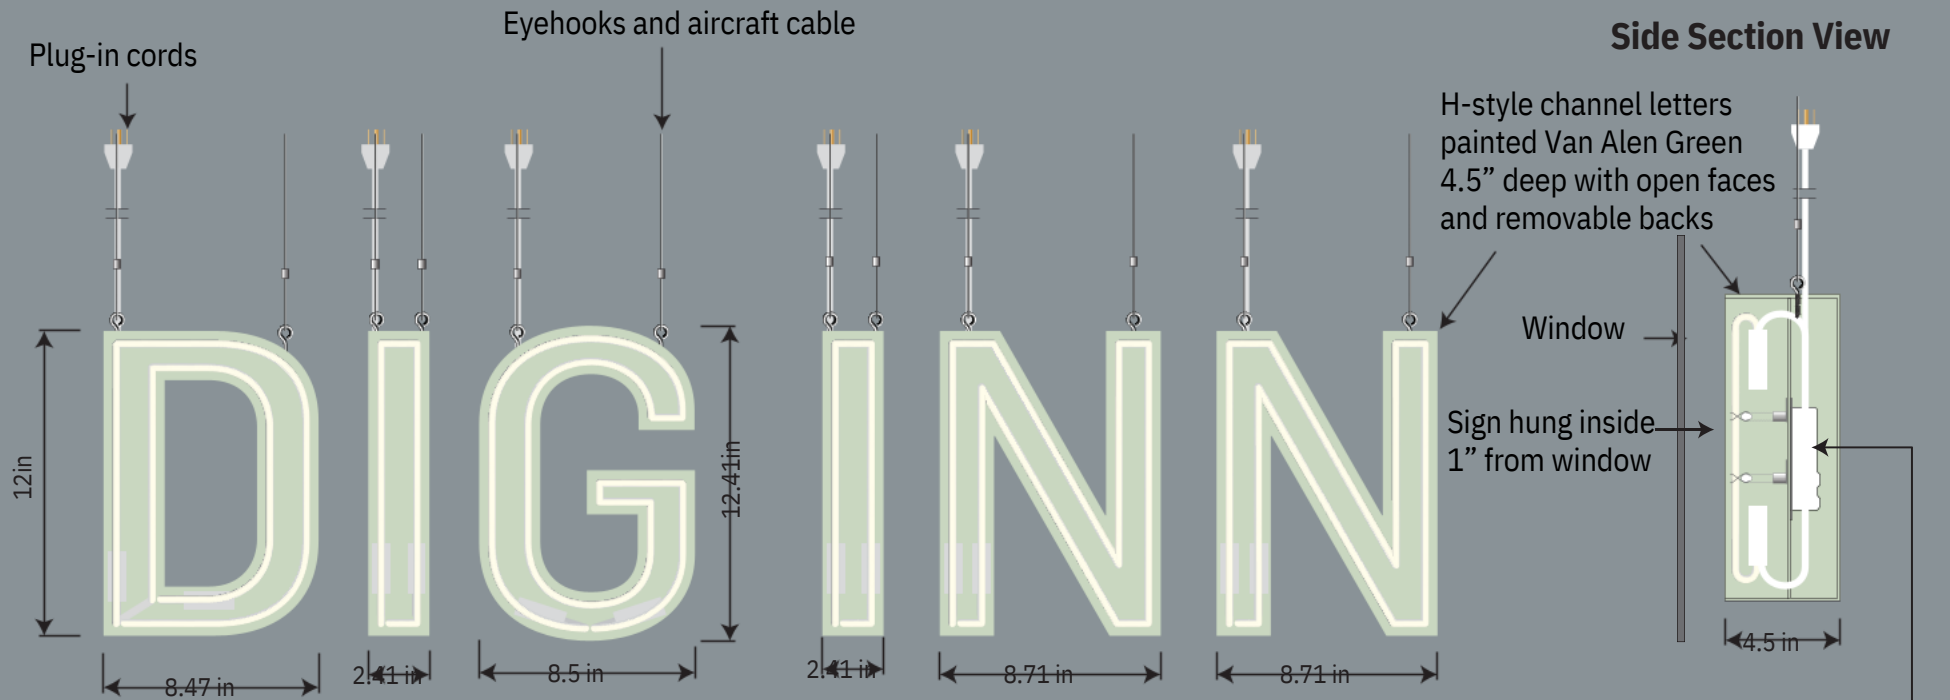

Storefront Elevation

Letters to be hung individually in separate windows

White wires, caps and block out

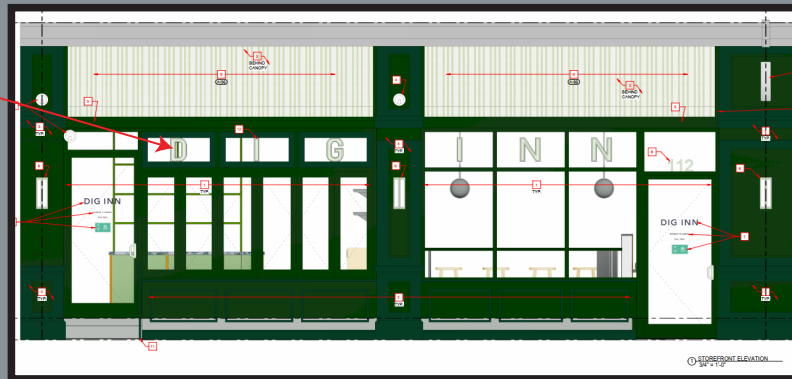 

LET THERE BE NEON

38 WHITE STREET • NYC 10013
212-226-4883
WWW.LETTHEREBENEON.COM

CLIENT
DIG INN

PROJECT
112 S 11th St Philadelphia, PA 19107

DATE 8/18/2025

BY
Hannah


SCALE
NTS

REP
Monica
PAGE #
4of4


Dig Inn
112 S 11th Street




LOOKING NORTH ON 11TH ST.

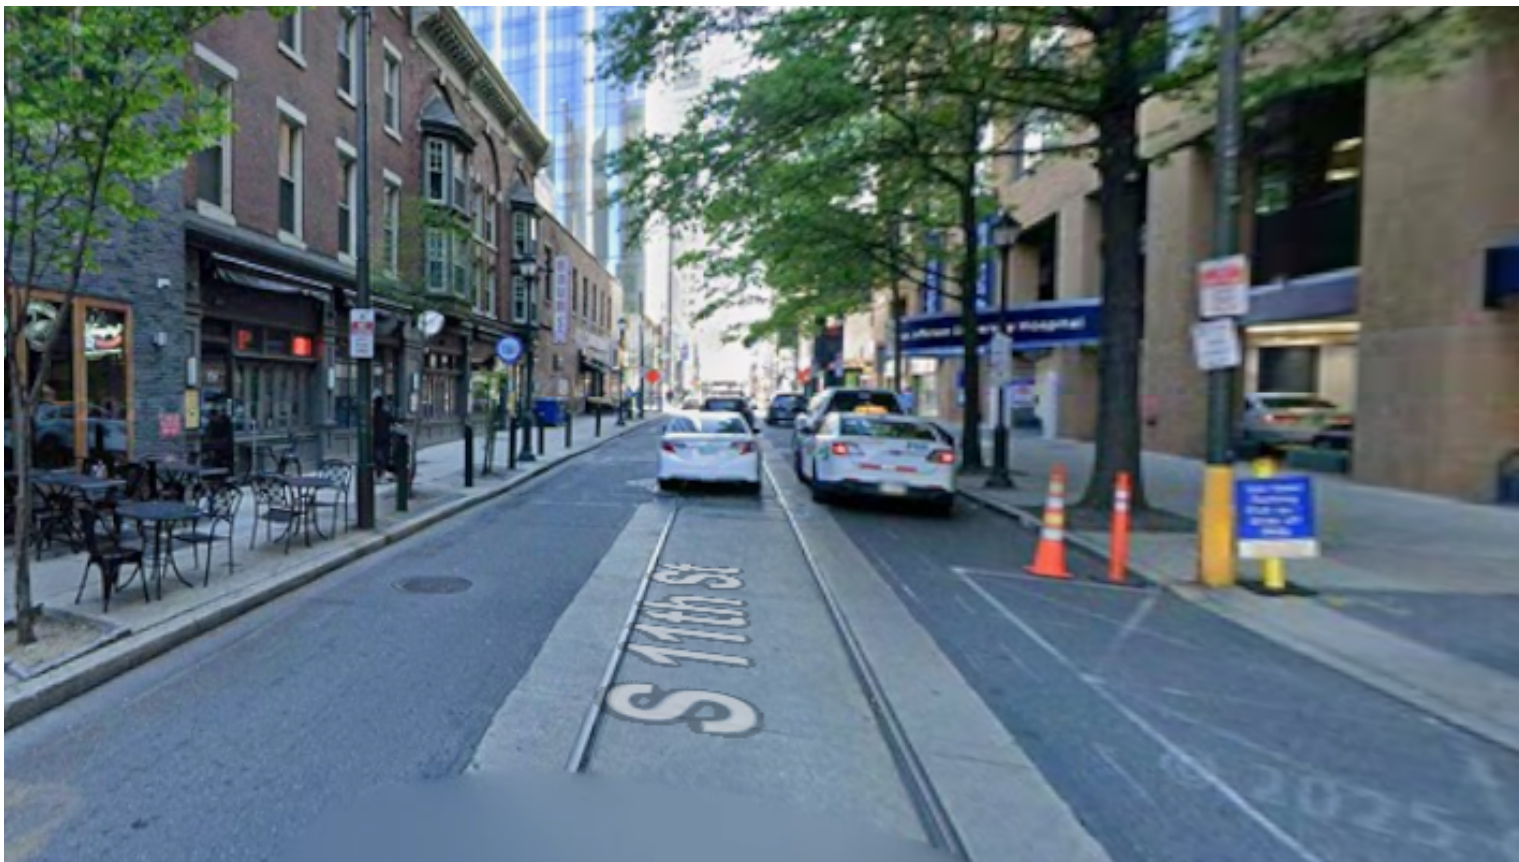


LOOKING SOUTH ON 11TH ST.

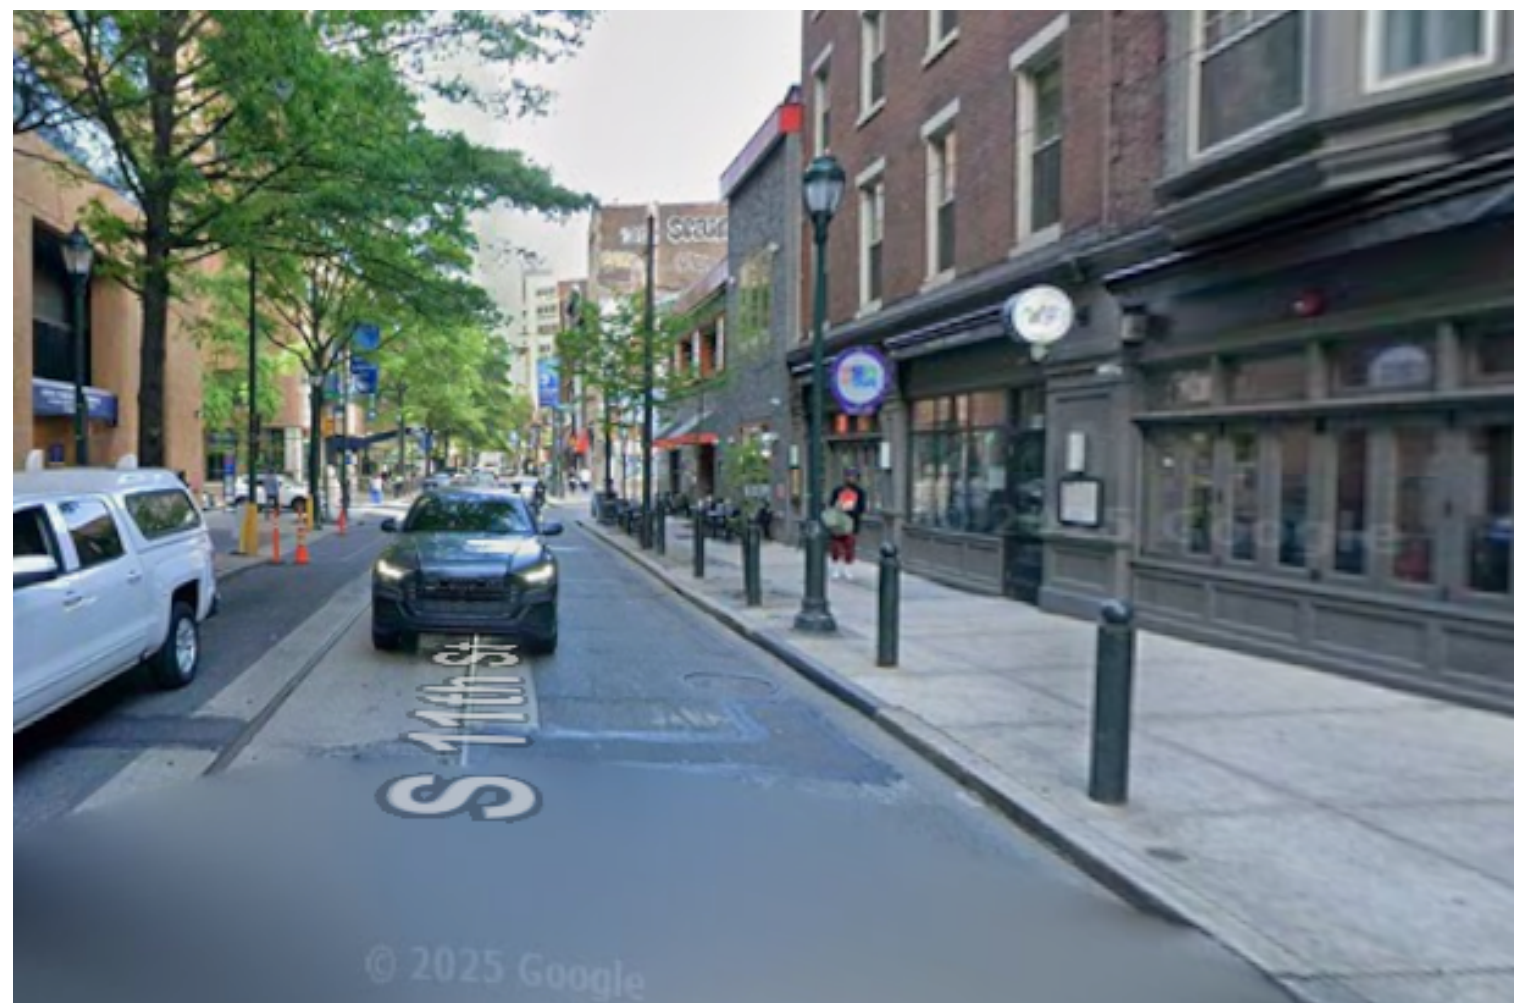

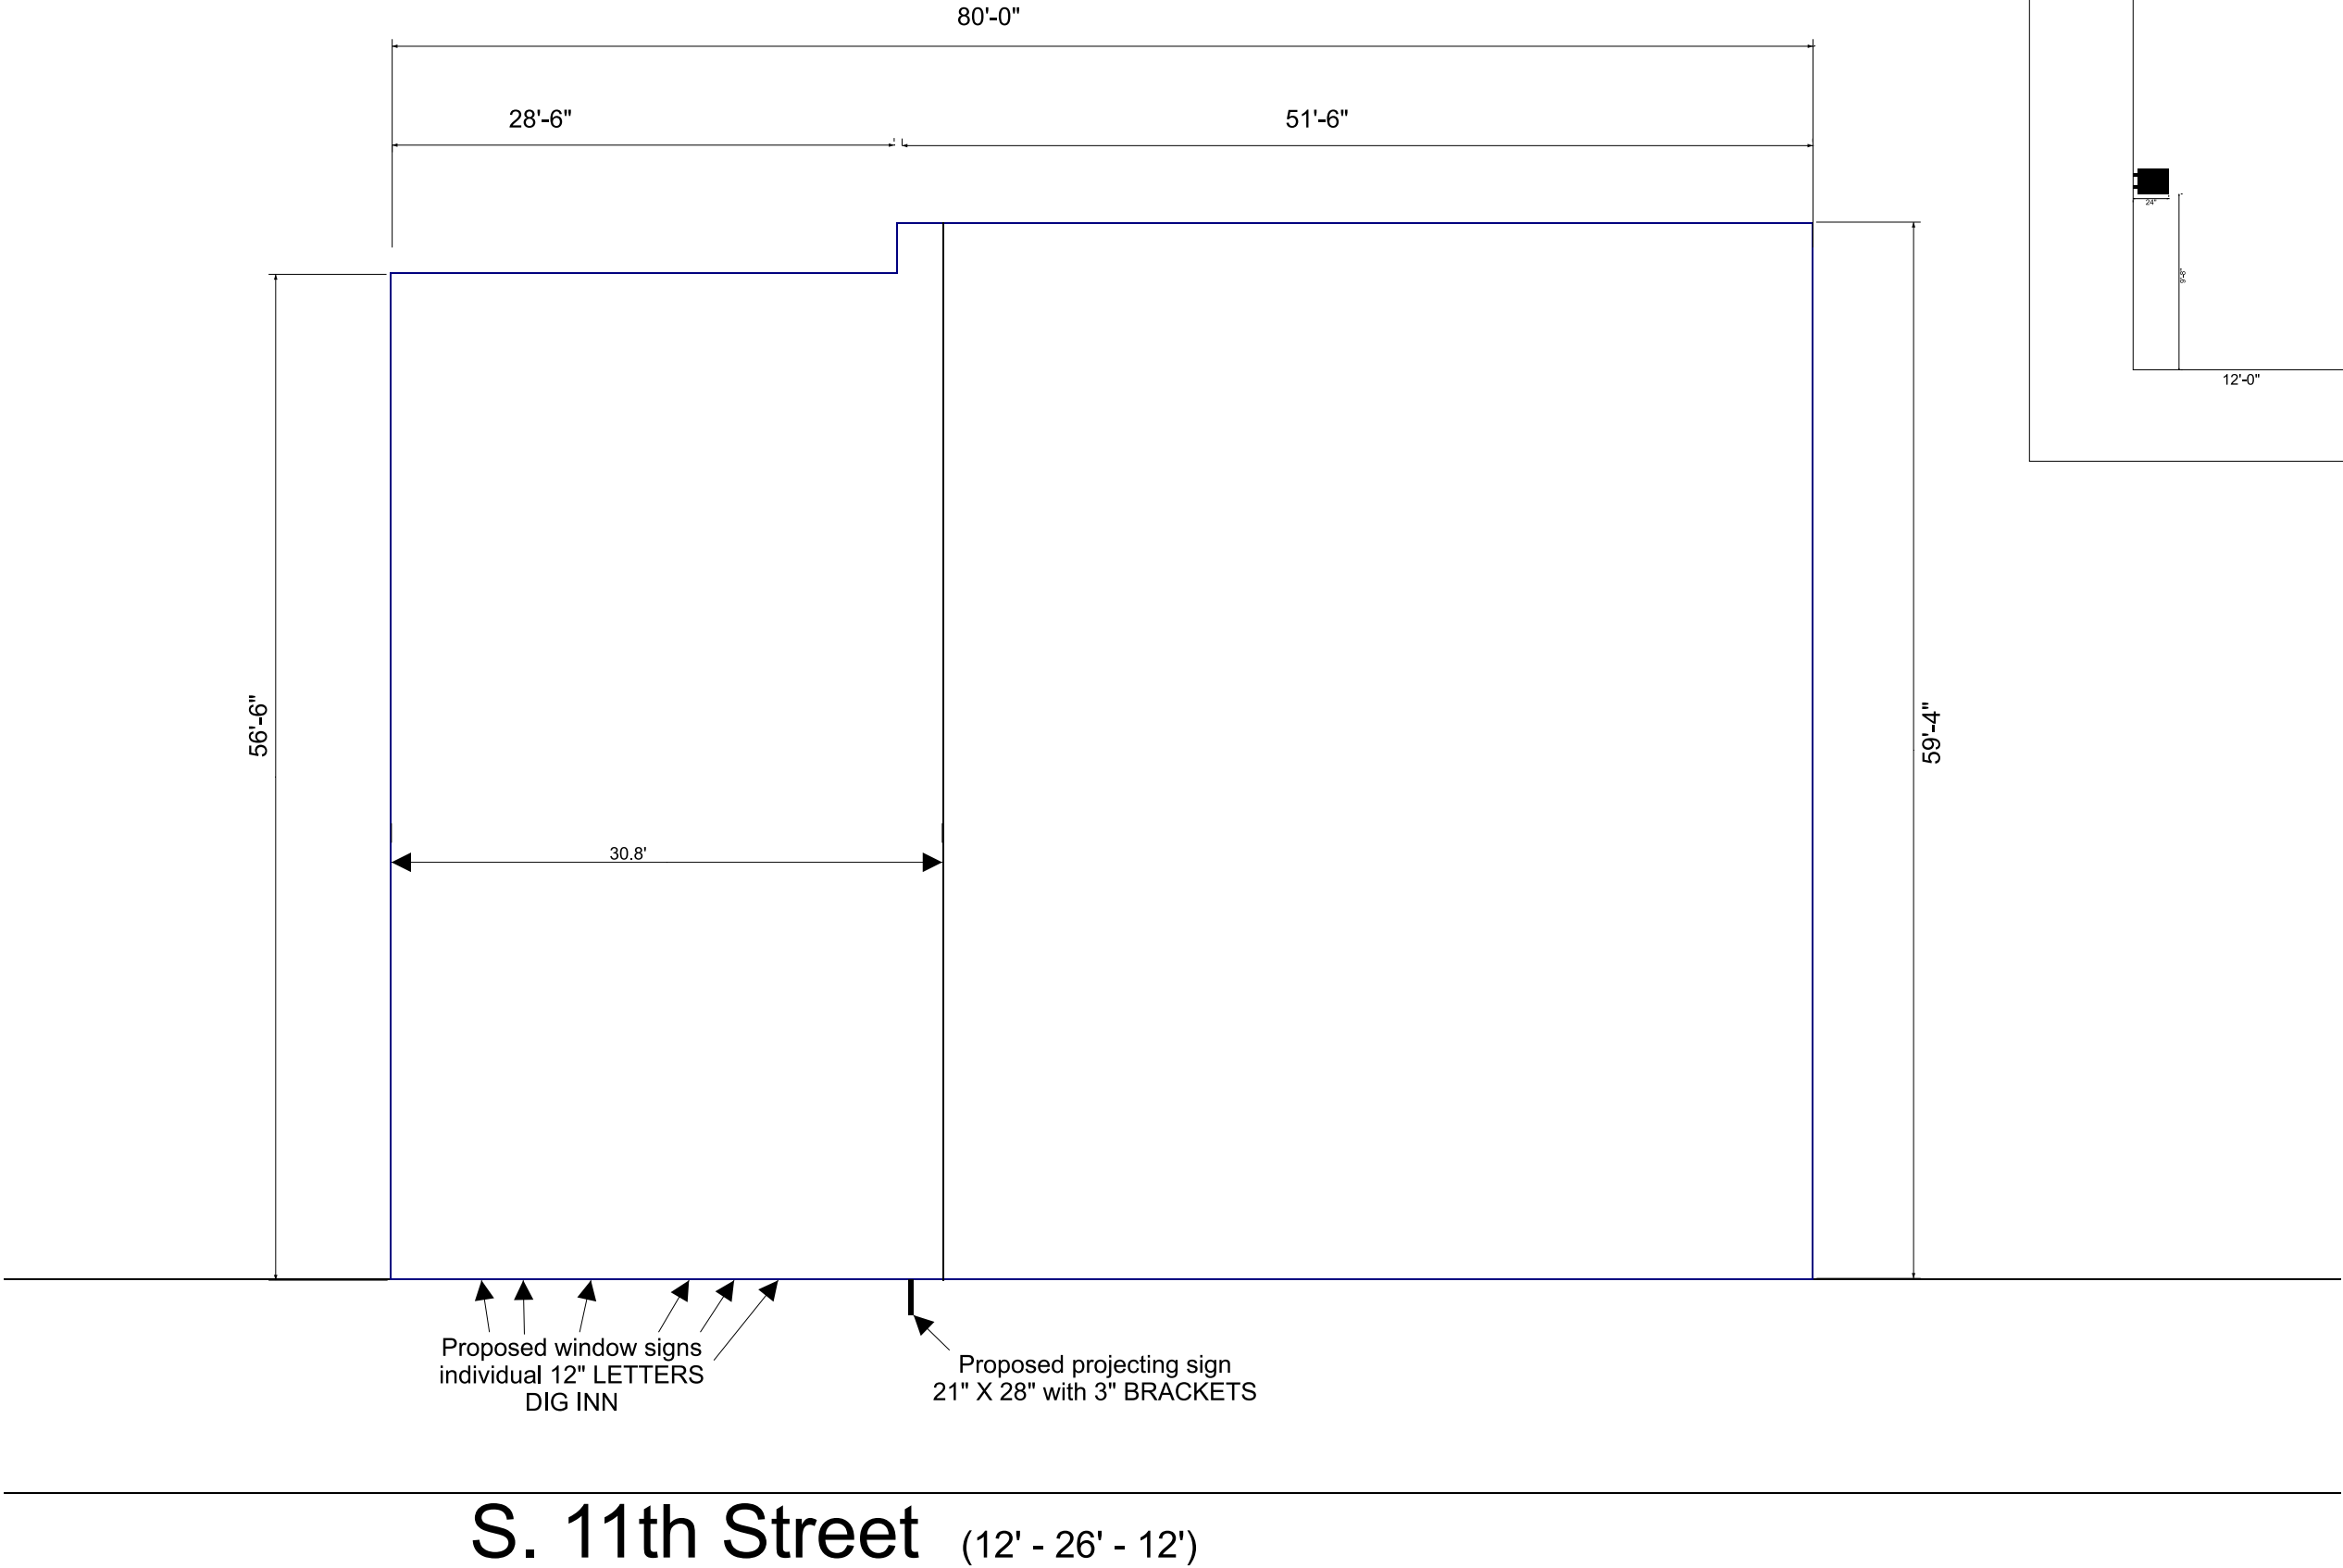

ELEVATION

106-114 S 11th Street
PHILADELPHIA, PA 19107

 

SCALE:
1"=10'

SITE
PLAN