



119 E Clearfield St Philadelphia PA. 19134
e-mail. graficolors7@hotmail.com

PROJECT:
Exterior Sign Installation

PAPI'S MINI MART & TOBACCO

1306 SOUTH ST, PHILADELPHIA, PA 19147


SCOPE OF WORK:

Installation Of Exterior,
Light Box Internally Illuminated,
Internally Illuminated (264" X 40")
with Channel Letters

DESIGN LOADS:

Winds & Snow Loads
Wind Load - 110 P.S.F.
Snow Load - 40 P.S.F.

BACKUP CHANNEL LETTER STYLE SIGN WILL BE ATTACHED TO STRUCTURAL FRAME WITH SCREWS
THE AWNING WILL FEATURE INTERNAL ILLUMINATION AND PROVIDE DOWNWARD LIGHTING ONTO THE SIDEWALK.

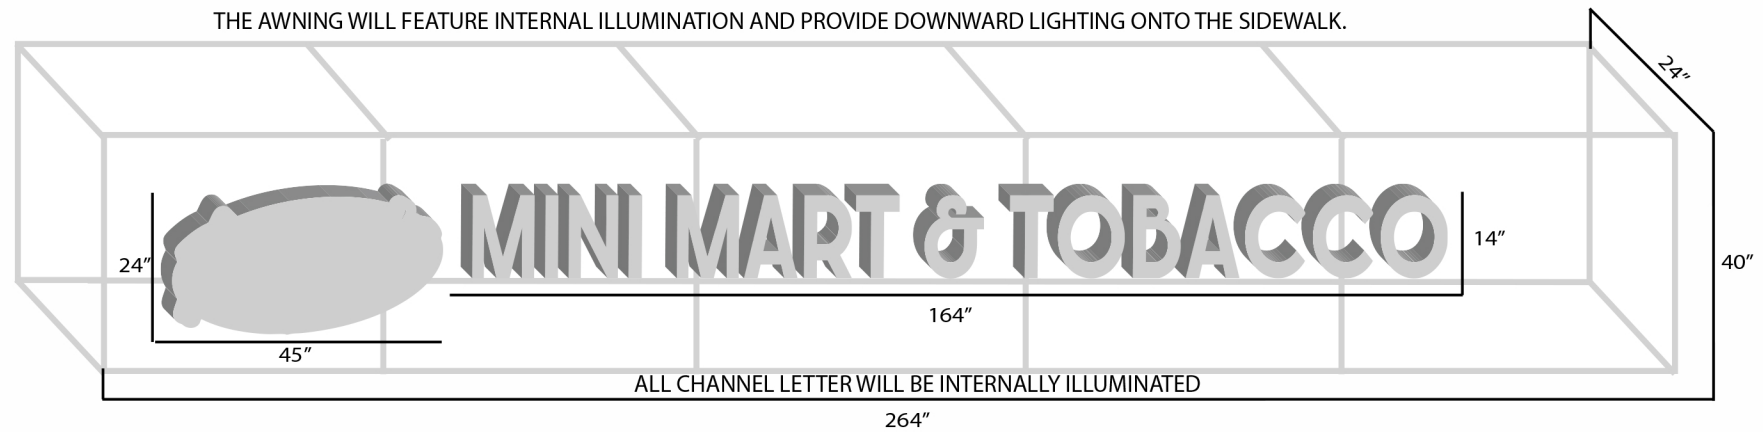


PLOT PLAN 1"=2'




METHOD OF ATTACHMENT:


Each Will Have A Distance Of 2 Feet Between Each Other

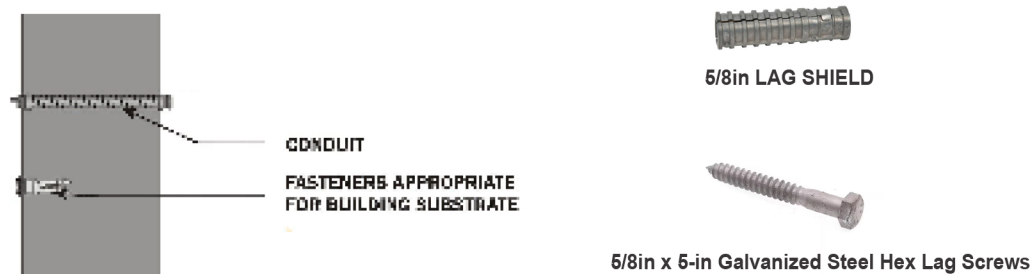

INDIVIDUAL ILLUMINATED CHANNEL LETTER DETAIL

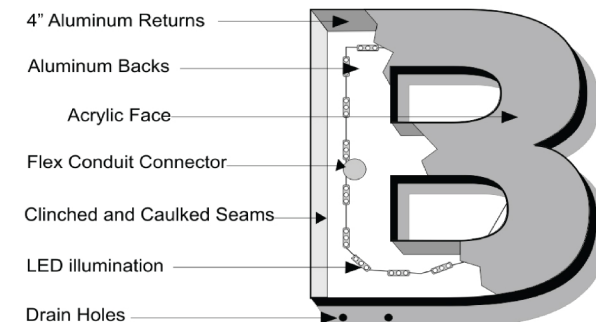

FRONT VIEW

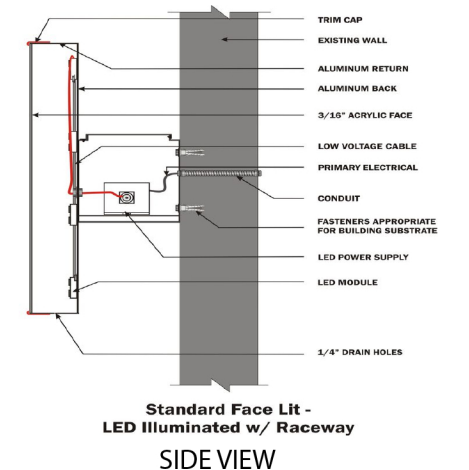

SIDE VIEW


NEW:



EXISTING:



CHANNEL LETTER ELEVATION

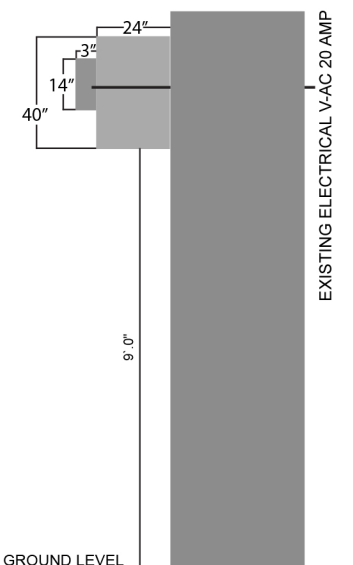


STEEL ANGLE BAR SPECIALLY FABRICATED TO BE USE
ON THE VERTICAL BACK SIDE BARS WILL BE ATTACHED
TO THE RACEWAY CHANNEL LETTER WITH TEK SCREWS
SPECIALLY FABRICATED METAL BAR

EXISTING:



NEW:


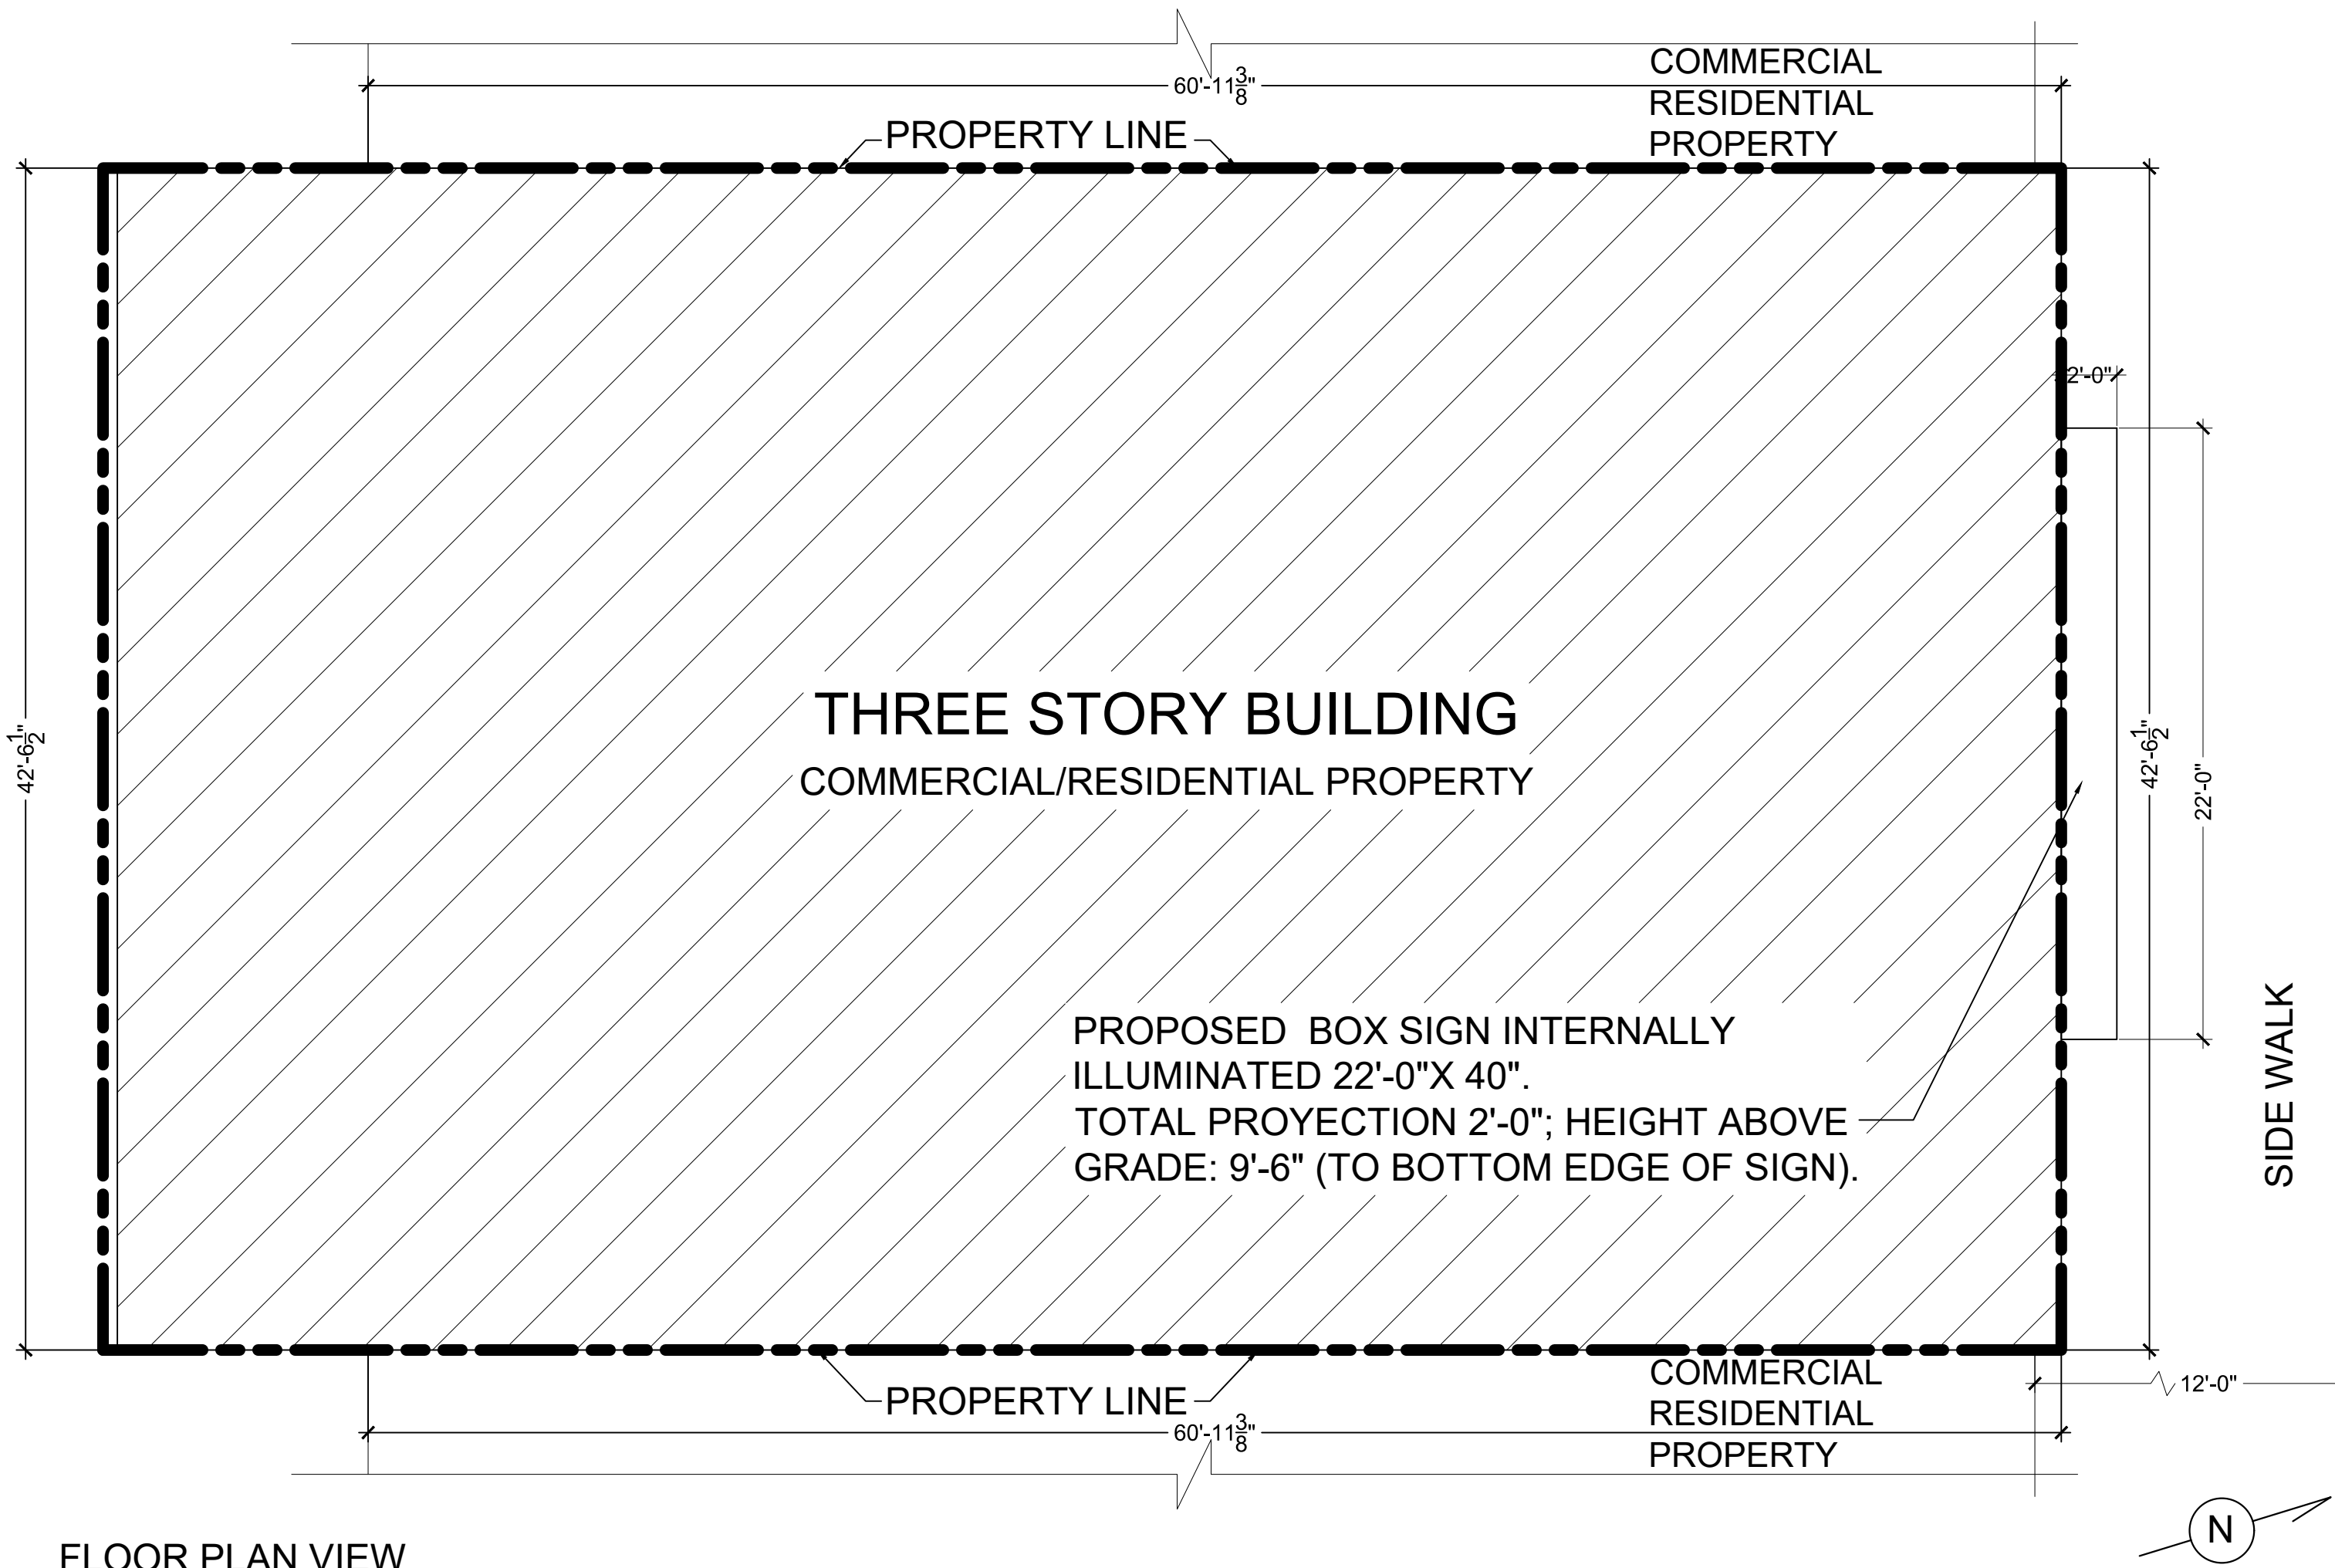


FLOOR PLAN VIEW

SCALE: 3/16"=1'-0"



INDIVIDUAL ILLUMINATED CHANNEL LETTER DETAIL

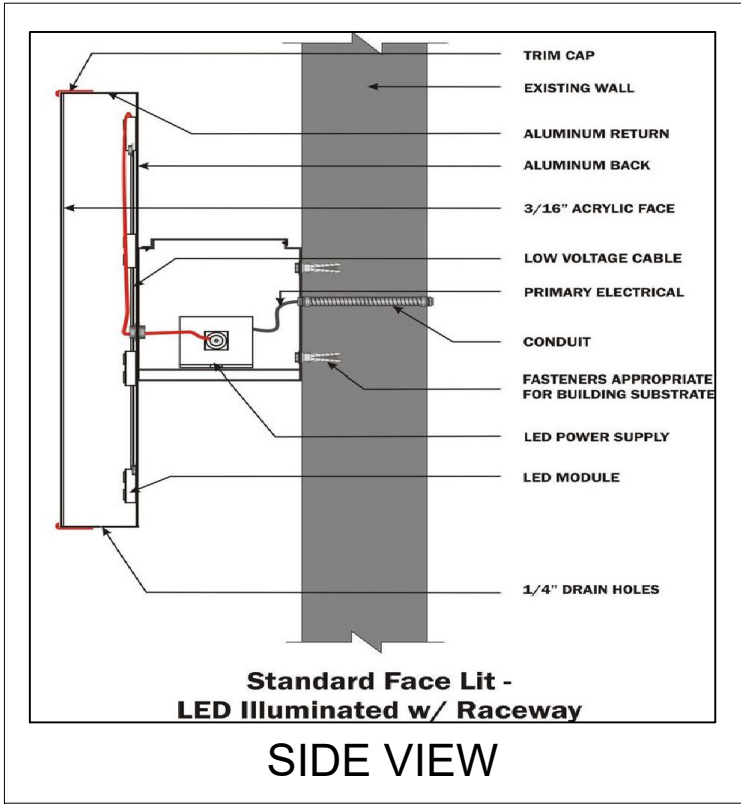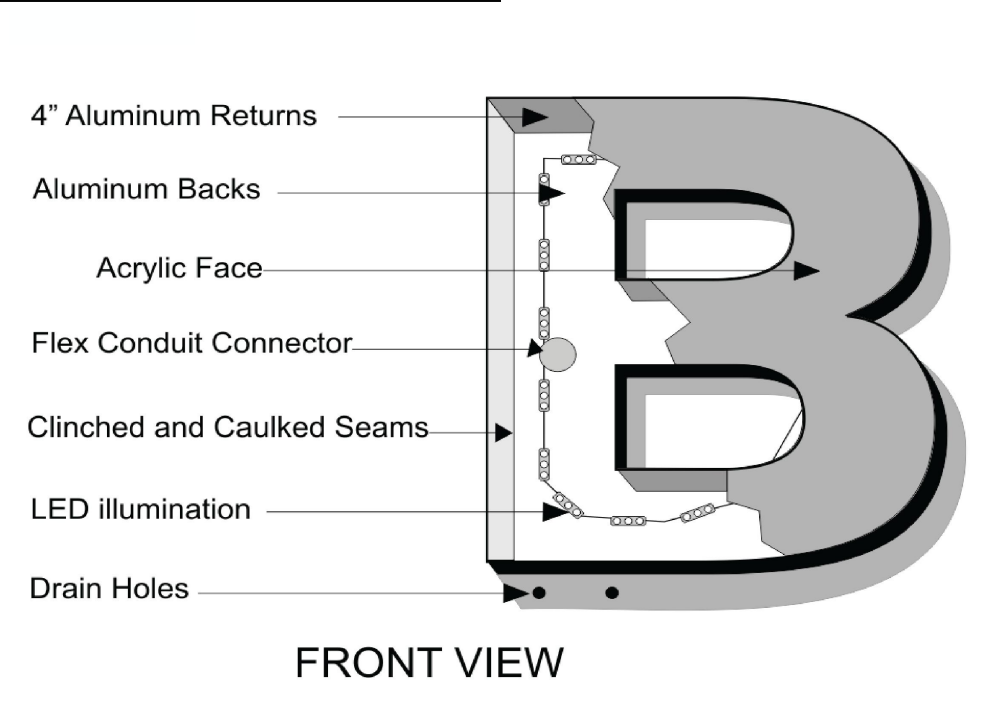

NOTE:
THE PURPOSE OF THIS ILLUSTRATION
IS TO SHOW HOW THE SIGN AND ALL
ITS ELEMENTS ARE CONSTRUCTED.

PROJECT:
Exterior Sign Installation
**PAPI'S MINI MART
& TOBACCO**


SCOPE OF WORK:
Installation Of Exterior, Light Box
Light Box, Internally Illuminated
(22'-0" x 4'-0") 1 Side
with Channel Letters
TOTAL PROJECTION 2'-0".
Heigh Above Ground Level 9'-6"

DESIGN LOADS:
Winds & Snow Loads
Wind Load - 110 P.S.F.
Snow Load - 40 P.S.F.

METHOD OF ATTACHMENT:
Sign Box Structure Attached to izi
Clips, Anchored to Existing Wall
Construction With Galvanized lag
Bolts and Shields per Manufacturer's
Recommendation.



BACKUP CHANNEL LETTER STYLE SIGN WILL BE ATTACHED TO STRUCTURAL FRAME WITH SCREWS

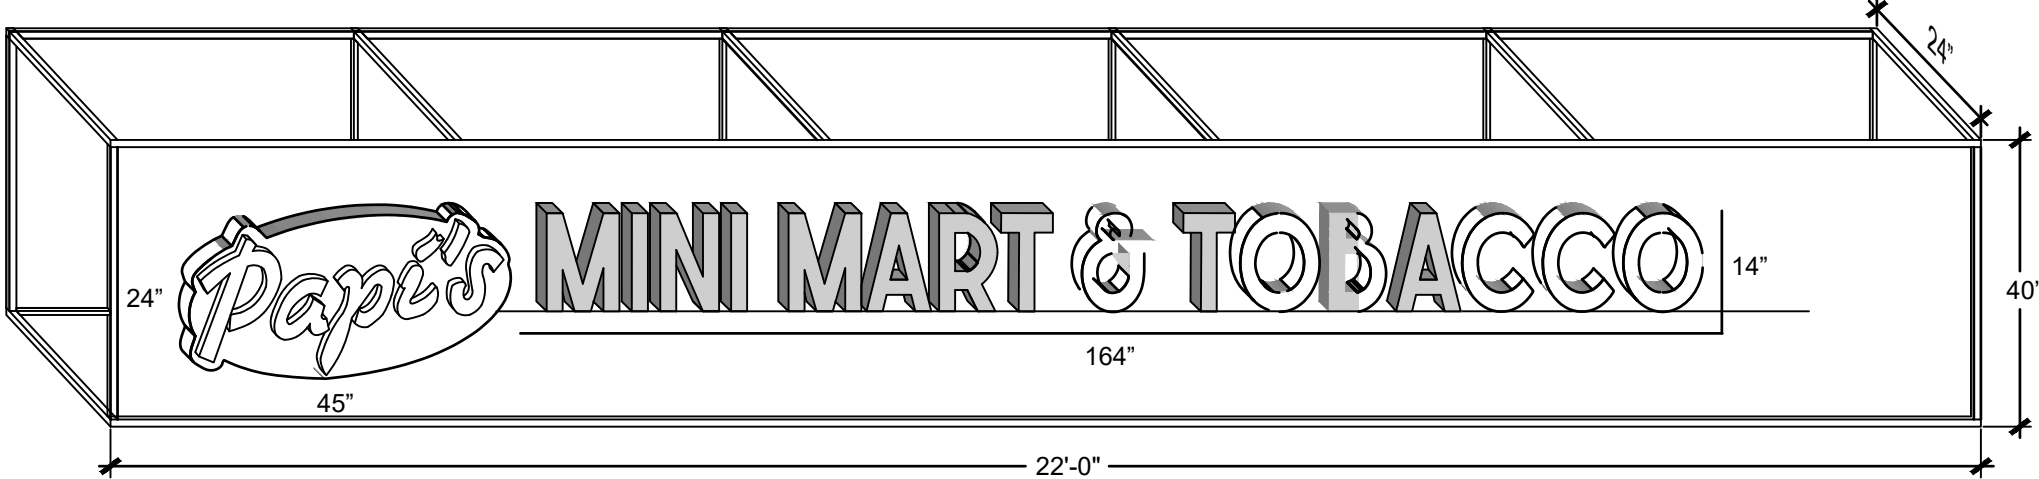

1306-8 SOUTH ST.,
PHILADELPHIA PA 19147-1823.

REVISION DATE:	REVISION DATE:	REVISION DATE:	REVISION DATE:
----------------	----------------	----------------	----------------

PROJECT NAME:
PROPOSED: EXTERIOR,
LIGHT BOX SIGN INTERNALLY
ILLUMINATED: 22'-0"X40"X2'-0".

OWNERS NAME:
PAPI'S MINI MART
& TOBACCO

DATE:
9/12/25

DROWING BY:
JOHNNY GONZALEZ FEBO
LIC.#: 3160

SCALE:
3/16"=1'-0"

SHEET:
Z-1