

Stratus

onestratus.com

888.503.1569

LOCATION NUMBER:

N/A

SITE ADDRESS:


135 S 17TH ST. SUITE A,
PHILADELPHIA, PA 19103

[View in Google Maps](#)



SITE PLAN

Scale: not to scale

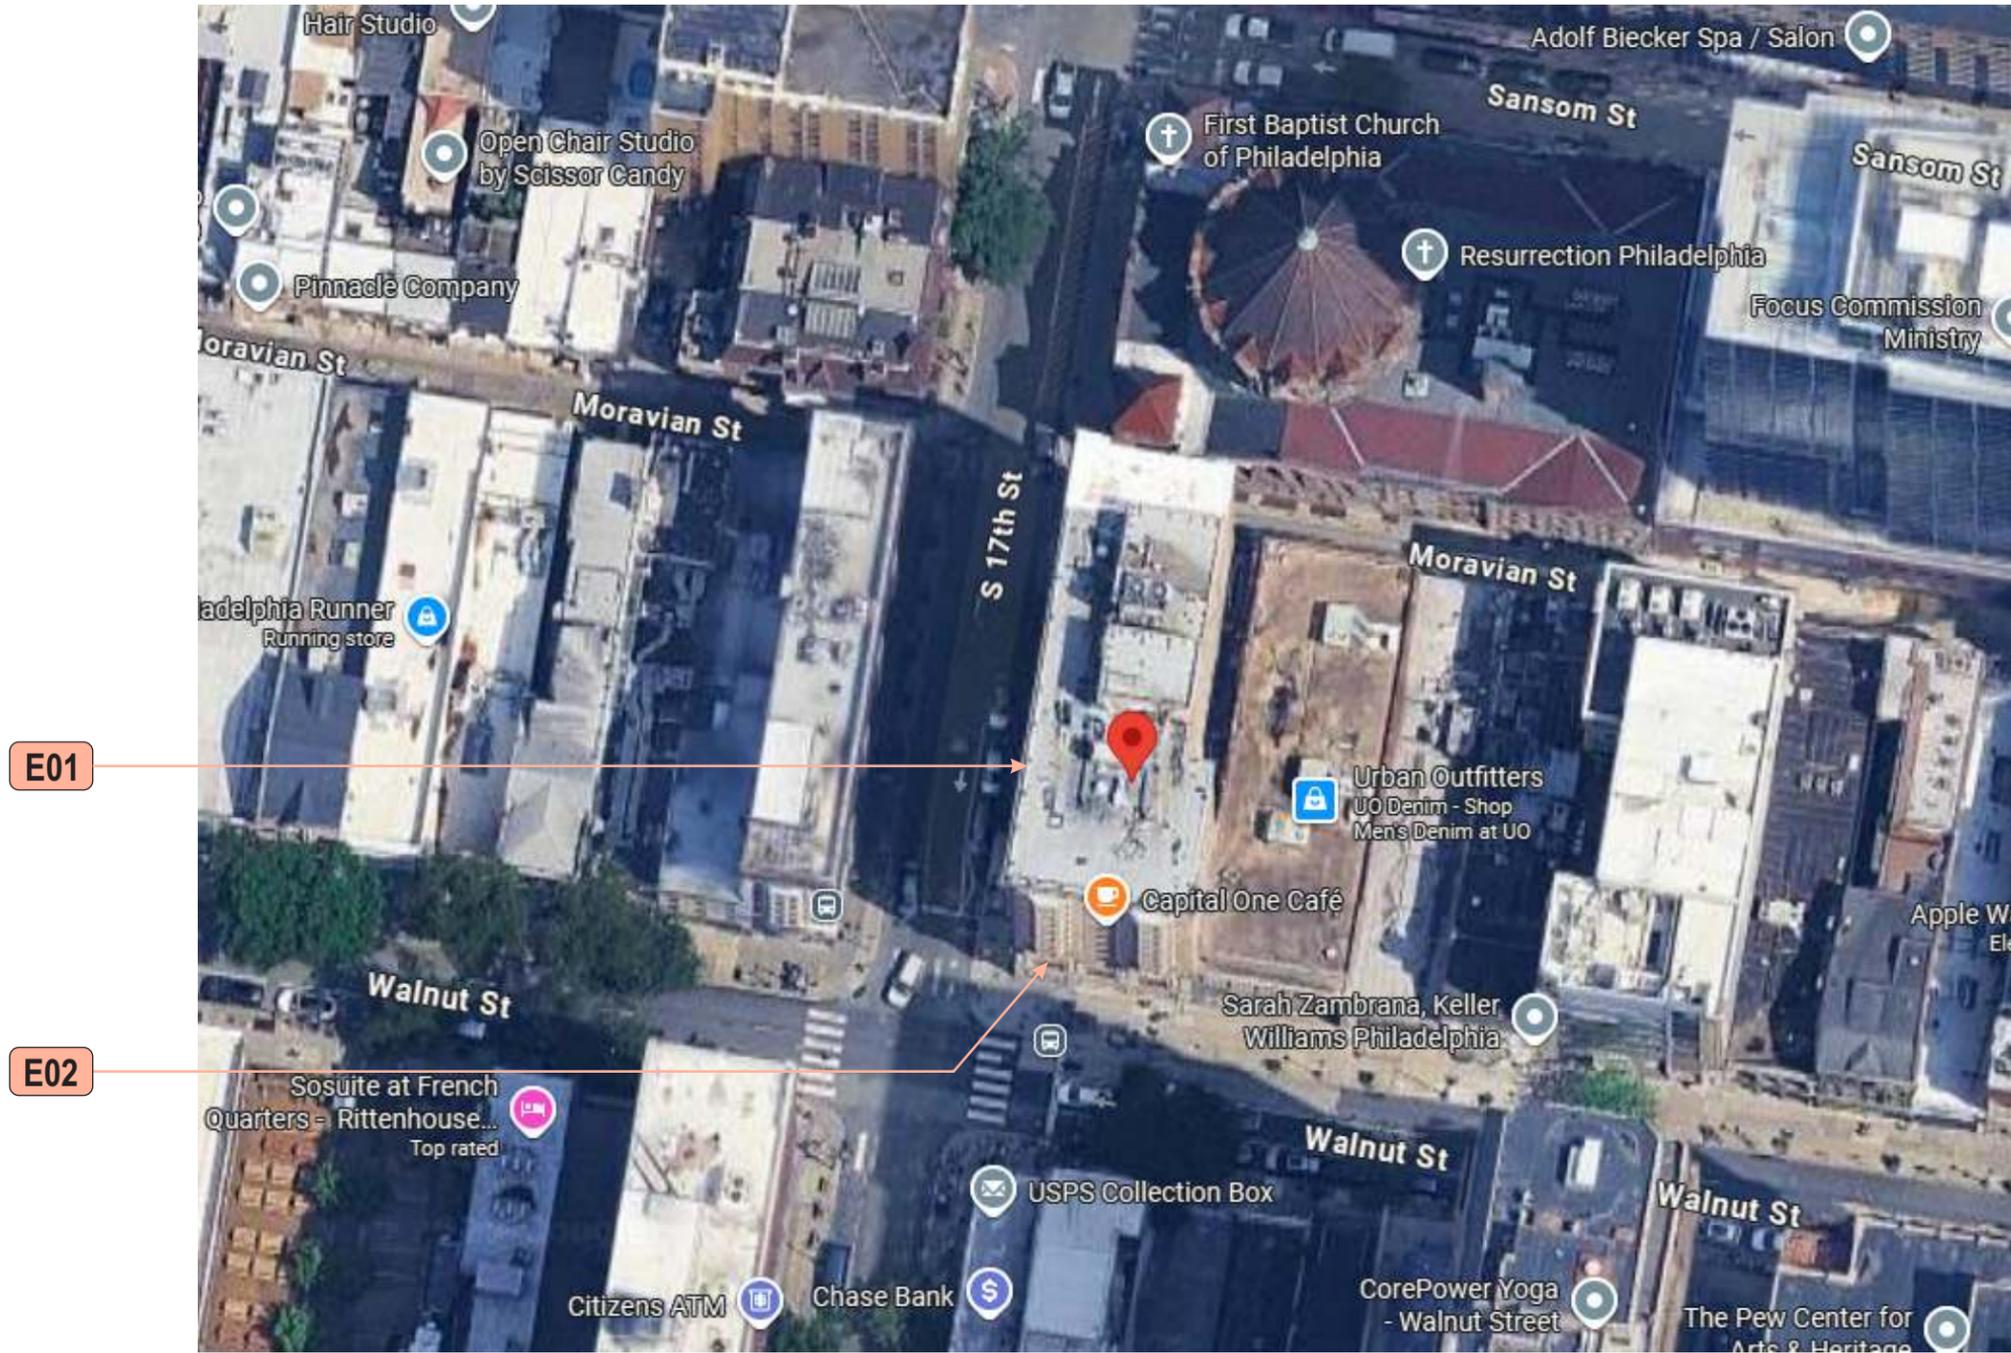

E01

E02

Stratus

onestratus.com
8959 Tyler Boulevard
Mentor, Ohio 44060
888.503.1569

CLIENT:

ADDRESS:
135 S 17TH ST, SUITE A,
PHILADELPHIA, PA 19103
PAGE NO.:
2

ORDER NUMBER:
N/A
PROJECT NUMBER:
3266
SITE NUMBER:
N/A
PROJECT MANAGER:
TSVETOMIR IVANOV
ELECTRONIC FILE NAME:
K:\ACCOUNTS\C\CapitalOne\2025\PA\135_Philadelphia\
135 S 17th St_Philadelphia_R3.cdr

Rev #	Req #	Date/Artist	Description	Rev #	Req #	Date/Artist	Description
Original	555187	09/30/25	KB				
Rev 1	557249	10/08/25	KB				
Rev 2	582004	03/02/26	KB				
Rev 3	582648	03/03/26	KB				

PRINTS ARE THE EXCLUSIVE PROPERTY OF STRATUS. THIS MATERIAL SHALL NOT BE USED, DUPLICATED, OR OTHERWISE REPRODUCED WITHOUT THE PRIOR WRITTEN CONSENT OF STRATUS.

EXISTING CONDITIONS

WALNUT



17TH STREET



Stratus

onstratus.com
8959 Tyler Boulevard
Mentor, Ohio 44060
888.503.1569

CLIENT: 
ADDRESS: 135 S 17TH ST. SUITE A,
PHILADELPHIA, PA 19103
PAGE NO.: 3

ORDER NUMBER: N/A
PROJECT NUMBER: 3266
SITE NUMBER: N/A
PROJECT MANAGER: TSVETOMIR IVANOV
ELECTRONIC FILE NAME:
K:\ACCOUNTS\C\CapitalOne\2025\PA\135_Philadelphia\
135 S 17th St_Philadelphia_R3.cdr

Rev #	Req #	Date/Artist	Description	Rev #	Req #	Date/Artist	Description
Original	555187	09/30/25	KB				
Rev 1	557249	10/08/25	KB				Added page
Rev 2	582004	03/02/26	KB				
Rev 3	582648	03/03/26	KB				

PRINTS ARE THE EXCLUSIVE PROPERTY OF STRATUS. THIS MATERIAL SHALL NOT BE USED, DUPLICATED, OR OTHERWISE REPRODUCED WITHOUT THE PRIOR WRITTEN CONSENT OF STRATUS.


E01 17th STREET ELEVATION

Scale: 3/16"=1'-0"

EXISTING CONDITIONS



Remove & replace existing 15" faux neon illuminated letterset.

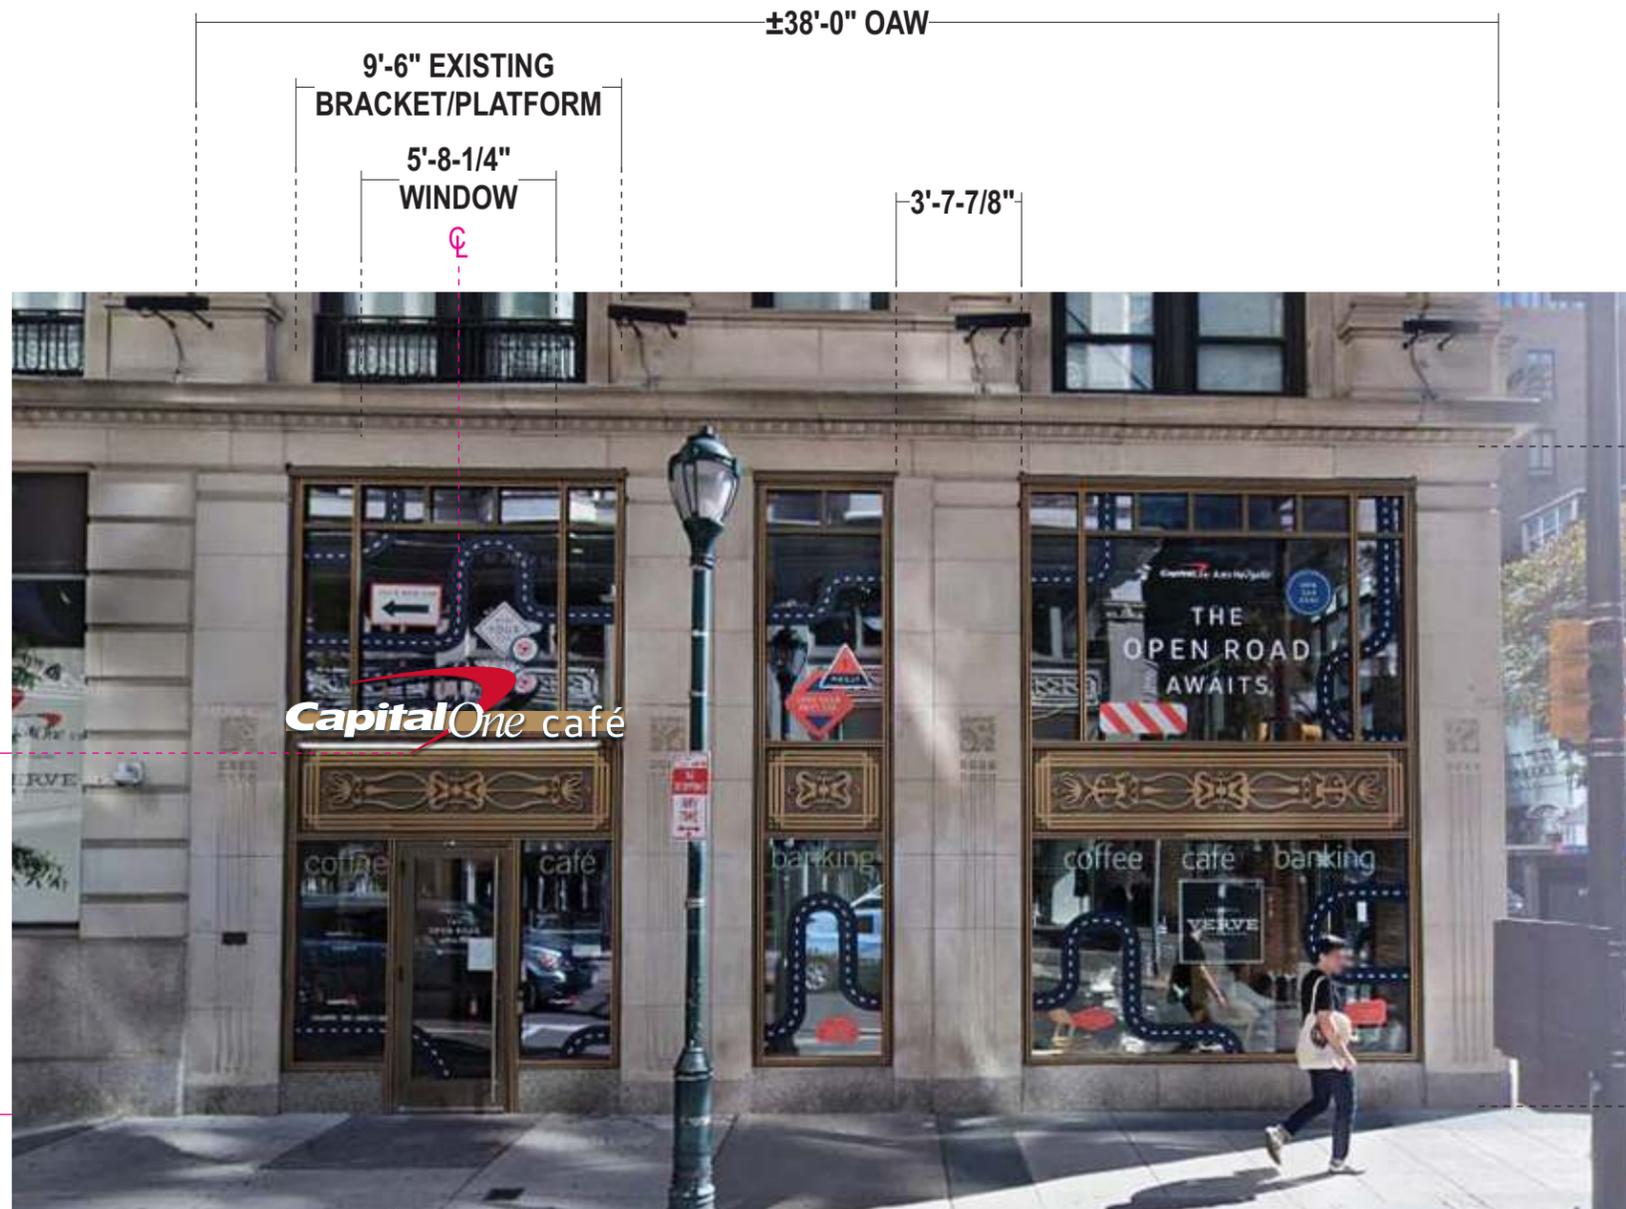

PROPOSED SIGNAGE

Stratus

onstratus.com
8959 Tyler Boulevard
Mentor, Ohio 44060
888.503.1569

CLIENT:
CapitalOne

ADDRESS:
135 S 17TH ST. SUITE A,
PHILADELPHIA, PA 19103

PAGE NO.:
4

ORDER NUMBER:
N/A

SITE NUMBER:
N/A

ELECTRONIC FILE NAME:
K:\ACCOUNTS\C\CapitalOne\2025\PA\135_Philadelphia\
135 S 17th St_Philadelphia_R3.cdr


PROJECT NUMBER:
3266

PROJECT MANAGER:
TSVETOMIR IVANOV


Rev #	Req #	Date/Artist	Description	Rev #	Req #	Date/Artist	Description
Original	555187	09/30/25 KB					
Rev 1	557249	10/08/25 KB	Updated dimensions / preferred option				
Rev 2	582004	03/02/26 KB	Updated dimensions / added options				
Rev 3	582648	03/03/26 KB	Preferred option				

PRINTS ARE THE EXCLUSIVE PROPERTY OF STRATUS. THIS MATERIAL SHALL NOT BE USED, DUPLICATED, OR OTHERWISE REPRODUCED WITHOUT THE PRIOR WRITTEN CONSENT OF STRATUS.

E01 FACE LIT CHANNELS - 17th STREET ELEVATION CUSTOM-HIL-9R-H-W
 Scale: 3/4"=1'-0" 22.9 square feet

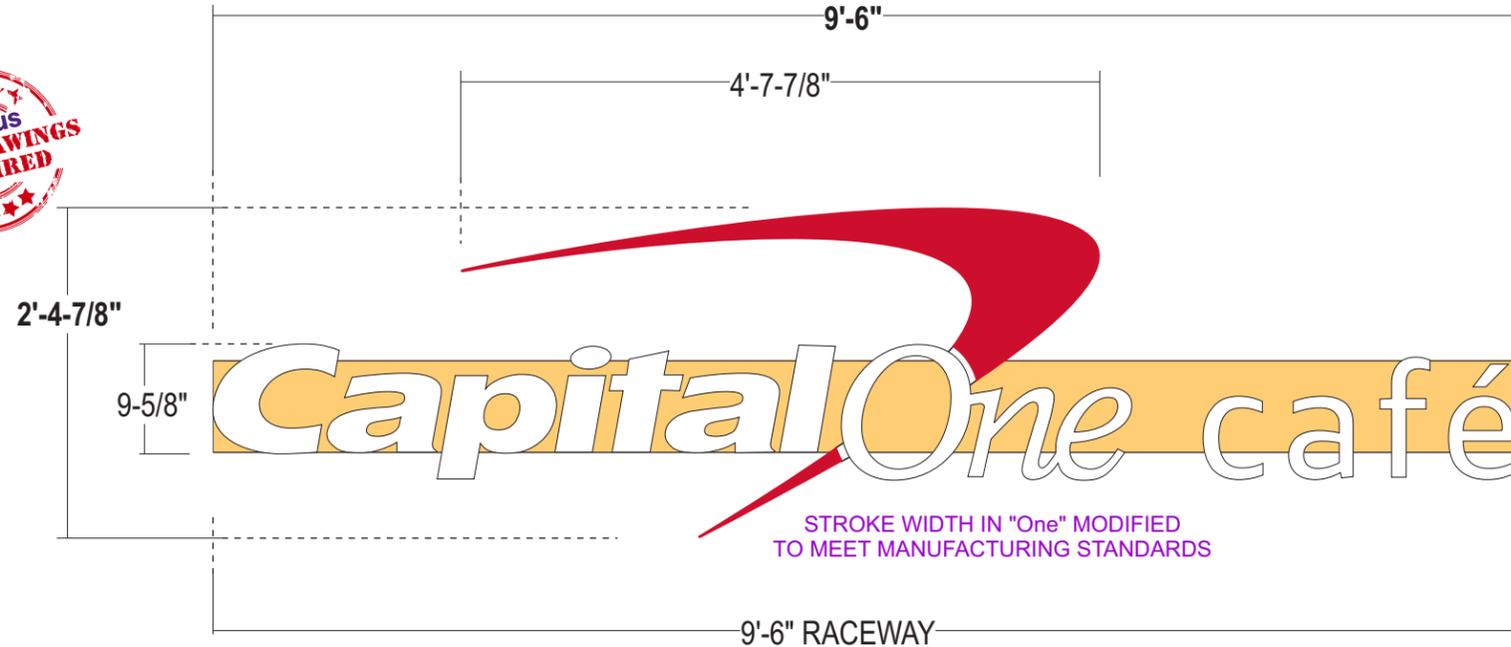

STROKE WIDTH IN "One" MODIFIED TO MEET MANUFACTURING STANDARDS

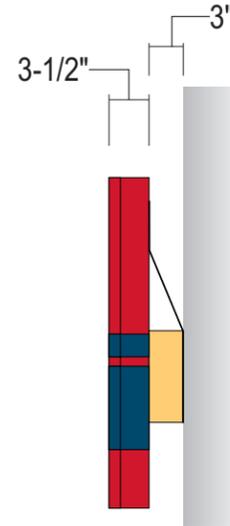

RACEWAY BRACING
 Strap detail to be utilized to minimize penetrations in the sign band per the LL.




- FACES:** LETTERS: .177" #7328 modified white acrylic
 BOOM: .177" #7328 white acrylic w/ surface applied red translucent vinyl
- TRIMCAP:** LETTERS: 3/4" jewelite trimcap to match blue
 BOOM: 1" jewelite trimcap to match red
- RETURNS:** 3-1/2" deep .040 alum. returns pre-finished white interior / exterior painted:
 LETTERS: Blue
 BOOM: Red
- BACKS:** .063 alum. insides painted Reflective white;
 Boom to connect to "O" with .125" alum. continuous back, painted white
- ILLUM.:** Principal Sloan 6000k White LED's as required by manufacturer;
Power supplies housed within raceway
- RACEWAY:** Custom alum. 8"h x 3" deep to house all electrical components;
 Painted to match sign band
- INSTALL:** Letters mechanically fastened to raceway; Raceway bolted flush to mounting platform;
 12" standard length of min 3/8" threaded rod will be supplied unless otherwise noted, **ENGINEERING TO CONFIRM**
- QUANTITY:** (1) ONE SET REQUIRED

COLOR PALETTE

- Matthews Paint MP 75072 BLUE
- Matthews Paint MP 74163 RED
- BOOM BACKER PANEL: MP 18099 Platinum Sparkle Metallic
- RACEWAY: SW 6396 Different Gold


All paint finishes to be Satin unless otherwise noted

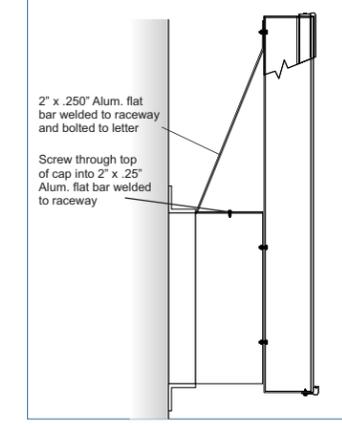

ALL SIGNS TO COMPLY WITH UL 48 AND WILL BE MARKED AS SUCH WITH APPROPRIATE LABORATORY LABELS.
 THIS SIGN IS INTENDED TO BE INSTALLED IN ACCORDANCE WITH THE REQUIREMENTS OF ARTICLE 600 OF THE NATIONAL ELECTRICAL CODE AND/OR OTHER APPLICABLE LOCAL CODES. THIS INCLUDES PROPER GROUNDING AND BONDING OF THE SIGN.

THE LOCATION OF THE DISCONNECT SWITCH AFTER INSTALLATION SHALL COMPLY WITH ARTICLE 600.6(A) (1) OF THE NATIONAL ELECTRIC CODE.

Contact PRODUCTION CONTROL for approval on deviation from Stratus standards.

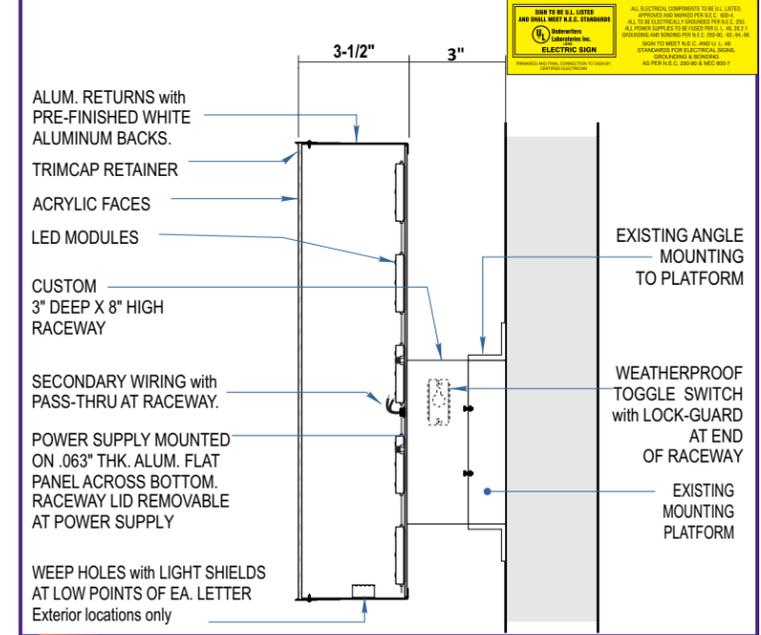

FACE LIT CHANNELS: Custom Raceway
 CHL-01 NOT TO SCALE

onestratus.com
 8959 Tyler Boulevard
 Mentor, Ohio 44060
 888.503.1569

CLIENT:

ADDRESS: 135 S 17TH ST. SUITE A, PHILADELPHIA, PA 19103

PAGE NO.: 5

ORDER NUMBER: N/A

SITE NUMBER: N/A

ELECTRONIC FILE NAME: K:\ACCOUNTS\C\CapitalOne\2025\PA135_Philadelphia\135 S 17th St_Philadelphia_R3.cdr

PROJECT NUMBER: 3266

PROJECT MANAGER: TSVETOMIR IVANOV

Rev #	Req #	Date/Artist	Description
Original	555187	09/30/25 KB	
Rev 1	557249	10/08/25 KB	Custom 8" x 3" raceway, LED temp change
Rev 2	582004	03/02/26 KB	Updated dimensions
Rev 3	582648	03/03/26 KB	Preferred option

Rev #	Req #	Date/Artist	Description


E02 WALNUT ST ELEVATION

Scale: 3/16"=1'-0"

EXISTING CONDITIONS



Remove & replace existing 15" faux neon illuminated letterset.

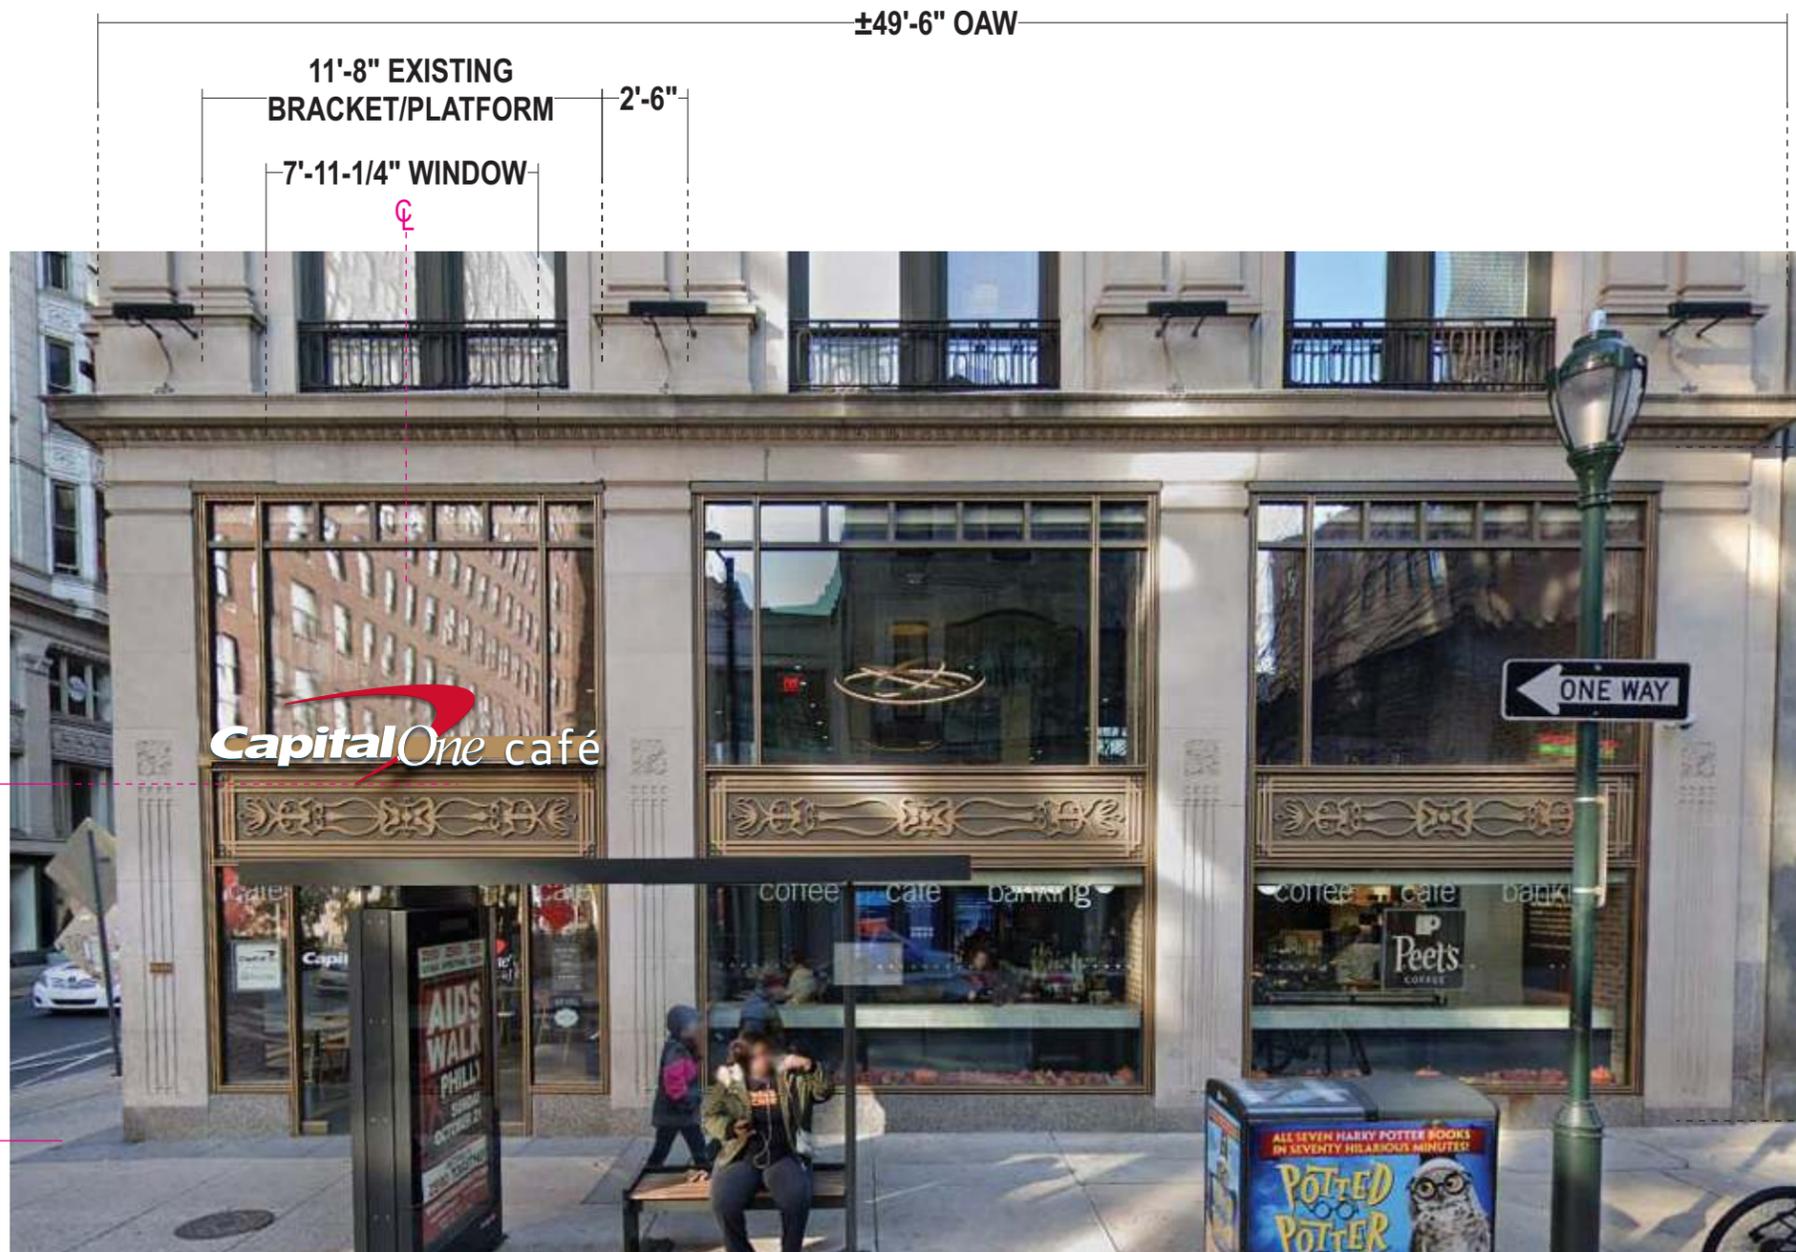

PROPOSED SIGNAGE

±10'-5" ABOVE GRADE

±19'-2" OAH

Stratus

onstratus.com
8959 Tyler Boulevard
Mentor, Ohio 44060
888.503.1569

CLIENT:

ADDRESS: 135 S 17TH ST. SUITE A,
PHILADELPHIA, PA 19103

PAGE NO.: 6

ORDER NUMBER: N/A

SITE NUMBER: N/A



ELECTRONIC FILE NAME:
K:\ACCOUNTS\C\CapitalOne\2025\PA135_Philadelphia\135 S 17th St_Philadelphia_R3.cdr

PROJECT NUMBER: 3266

PROJECT MANAGER: TSVETOMIR IVANOV

Rev #	Req #	Date/Artist	Description	Rev #	Req #	Date/Artist	Description
Original	555187	09/30/25 KB					
Rev 1	557249	10/08/25 KB	Updated dimensions/preferred option				
Rev 2	582004	03/02/26 KB	Updated dimensions / added options				
Rev 3	582648	03/03/26 KB	Preferred option				

PRINTS ARE THE EXCLUSIVE PROPERTY OF STRATUS. THIS MATERIAL SHALL NOT BE USED, DUPLICATED, OR OTHERWISE REPRODUCED WITHOUT THE PRIOR WRITTEN CONSENT OF STRATUS.

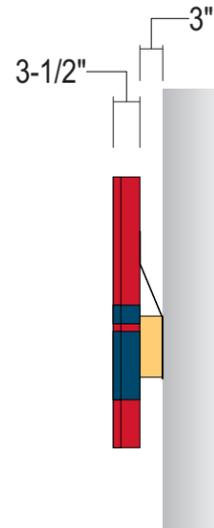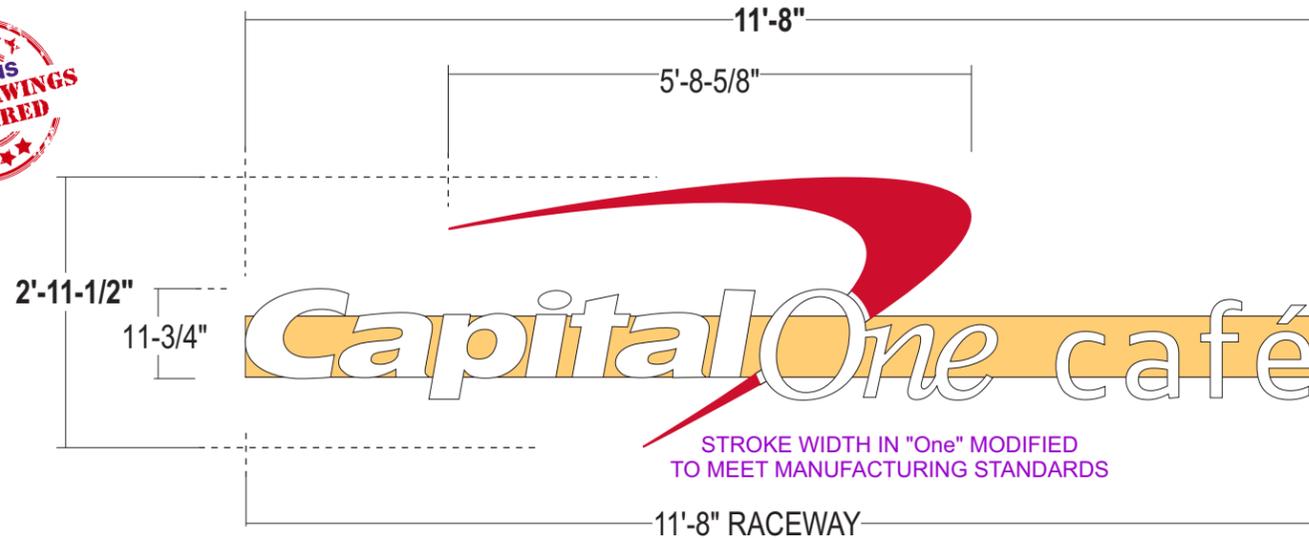

- FACES:** LETTERS: .177" #7328 modified white acrylic
 BOOM: .177" #7328 white acrylic w/ surface applied red translucent vinyl
- TRIMCAP:** LETTERS: 1" jewelite trimcap to match blue
 BOOM: 1" jewelite trimcap to match red
- RETURNS:** 3-1/2" deep .040 alum. returns pre-finished white interior / exterior painted:
 LETTERS: Blue
 BOOM: Red
- BACKS:** .063 alum. insides painted Reflective white;
 Boom to connect to "O" with .125" alum. continuous back, painted white
- ILLUM.:** Principal Sloan 6000k White LED's as required by manufacturer;
Power supplies housed within raceway
- RACEWAY:** Custom alum. 8"h x 3" deep to house all electrical components;
 Painted to match sign band
- INSTALL:** Letters mechanically fastened to raceway; Raceway bolted flush to mounting platform;
 12" standard length of min 3/8" threaded rod will be supplied unless otherwise noted, **ENGINEERING TO CONFIRM**
- QUANTITY:** (1) ONE SET REQUIRED


COLOR PALETTE

- Matthews Paint MP 75072 BLUE
- Matthews Paint MP 74163 RED
- BOOM BACKER PANEL: MP 18099 Platinum Sparkle Metallic
- RACEWAY: SW 6396 Different Gold

All paint finishes to be Satin unless otherwise noted

RACEWAY BRACING


Strap detail to be utilized to minimize penetrations in the sign band per the LL.

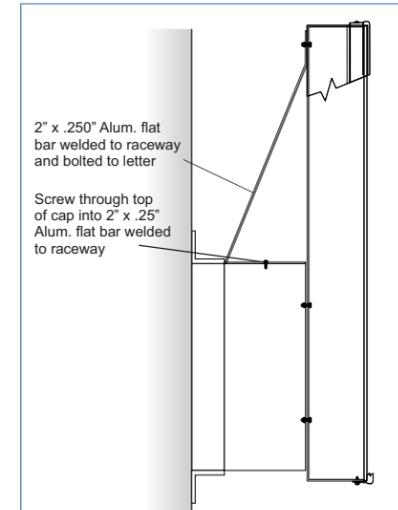

ALL SIGNS TO COMPLY WITH UL 48 AND WILL BE MARKED AS SUCH WITH APPROPRIATE LABORATORY LABELS.
 THIS SIGN IS INTENDED TO BE INSTALLED IN ACCORDANCE WITH THE REQUIREMENTS OF ARTICLE 600 OF THE NATIONAL ELECTRICAL CODE AND/OR OTHER APPLICABLE LOCAL CODES. THIS INCLUDES PROPER GROUNDING AND BONDING OF THE SIGN.

THE LOCATION OF THE DISCONNECT SWITCH AFTER INSTALLATION SHALL COMPLY WITH ARTICLE 600.6(A) (1) OF THE NATIONAL ELECTRIC CODE.

Contact PRODUCTION CONTROL for approval on deviation from Stratus standards.

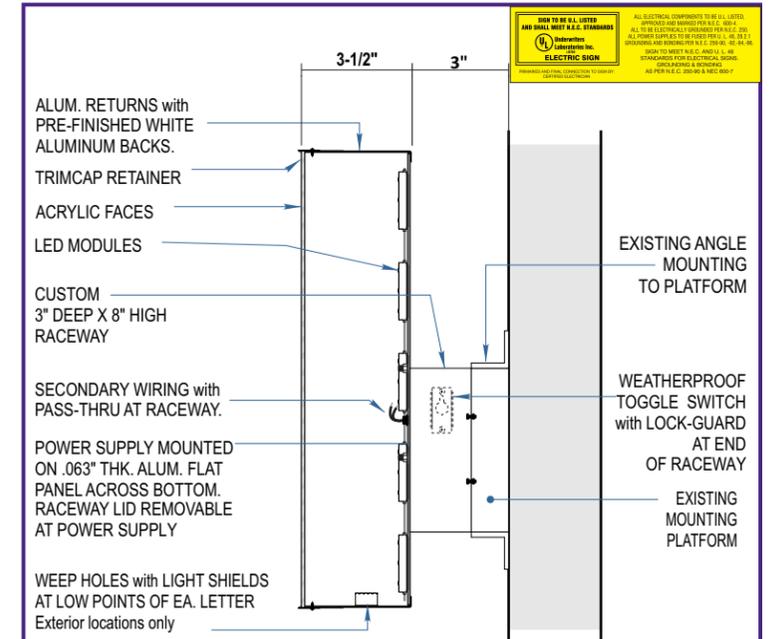

FACE LIT CHANNELS: Custom Raceway
 CHL-01 NOT TO SCALE



onstratus.com
 8959 Tyler Boulevard
 Mentor, Ohio 44060
 888.503.1569

CLIENT:

ADDRESS: 135 S 17TH ST. SUITE A, PHILADELPHIA, PA 19103

PAGE NO.: 7

ORDER NUMBER: N/A

SITE NUMBER: N/A

ELECTRONIC FILE NAME: K:\ACCOUNTS\C\CapitalOne\2025\PA1135_Philadelphia\135 S 17th St_Philadelphia_R3.cdr

PROJECT NUMBER: 3266

PROJECT MANAGER: TSVETOMIR IVANOV

Rev #	Req #	Date/Artist	Description
Original	555187	09/30/25 KB	
Rev 1	557249	10/08/25 KB	Custom 8" x 3" raceway, LED temp change
Rev 2	582004	03/02/26 KB	Updated dimensions
Rev 3	582648	03/03/26 KB	Preferred option

Rev #	Req #	Date/Artist	Description