

Philadelphia Art Commission
One Parkway Building
1515 Arch St., 13th Floor
Philadelphia, PA 19102
artcommission@phila.gov



Art Commission Signage Review Cover Letter

Date: 3/16/26

Name of Business or Entity (to which the sign is accessory): Bank America

Sign Location (Address): 615 Chestnut st On Public Property? Yes No

Is this location in an Overlay Zoning District requiring Art Commission signage review?

Yes (specify): _____ No Unsure

Total Number of Signs: 2 Awning Type(s) of Signs (check all that apply below):

Wall Projecting/Blade Marquee Awning or Canopy Building ID (above 2nd story)

Window Other: _____

Sign Details (if more than four (4), include details in *Additional Description* box below):

#	Sign Type	Dimensions	Mounting Height	Material(s)	Illumination (check if so)
1	Awning	5' 2.5" x 16"11"	15' 6"	Fabric and White Komacal Letters	<input type="checkbox"/>
2	Awning	5'2.5"x 16' 11"	15' 6"	Fabric	<input type="checkbox"/>
3					<input type="checkbox"/>
4					<input type="checkbox"/>

Additional Description (optional) (details, background/context, purpose/need, specific requests, etc.):

We are just recovering the existing awnings that are already on the building to match all the rest on the building

Primary Contact for Art Commission

Communications:

Name: Jim Swan

Company: MRC Signs

Address: 704 Dublin Pike, Dublin PA 18917

Email: _____

Phone: _____

Contact to Receive Art Commission

Decision (if different):

Name: Jim Swan

Company: MRC Signs


Address: 704 Dublin Pike, Dublin PA 18917

Email: _____

Phone: _____



BANK OF AMERICA 

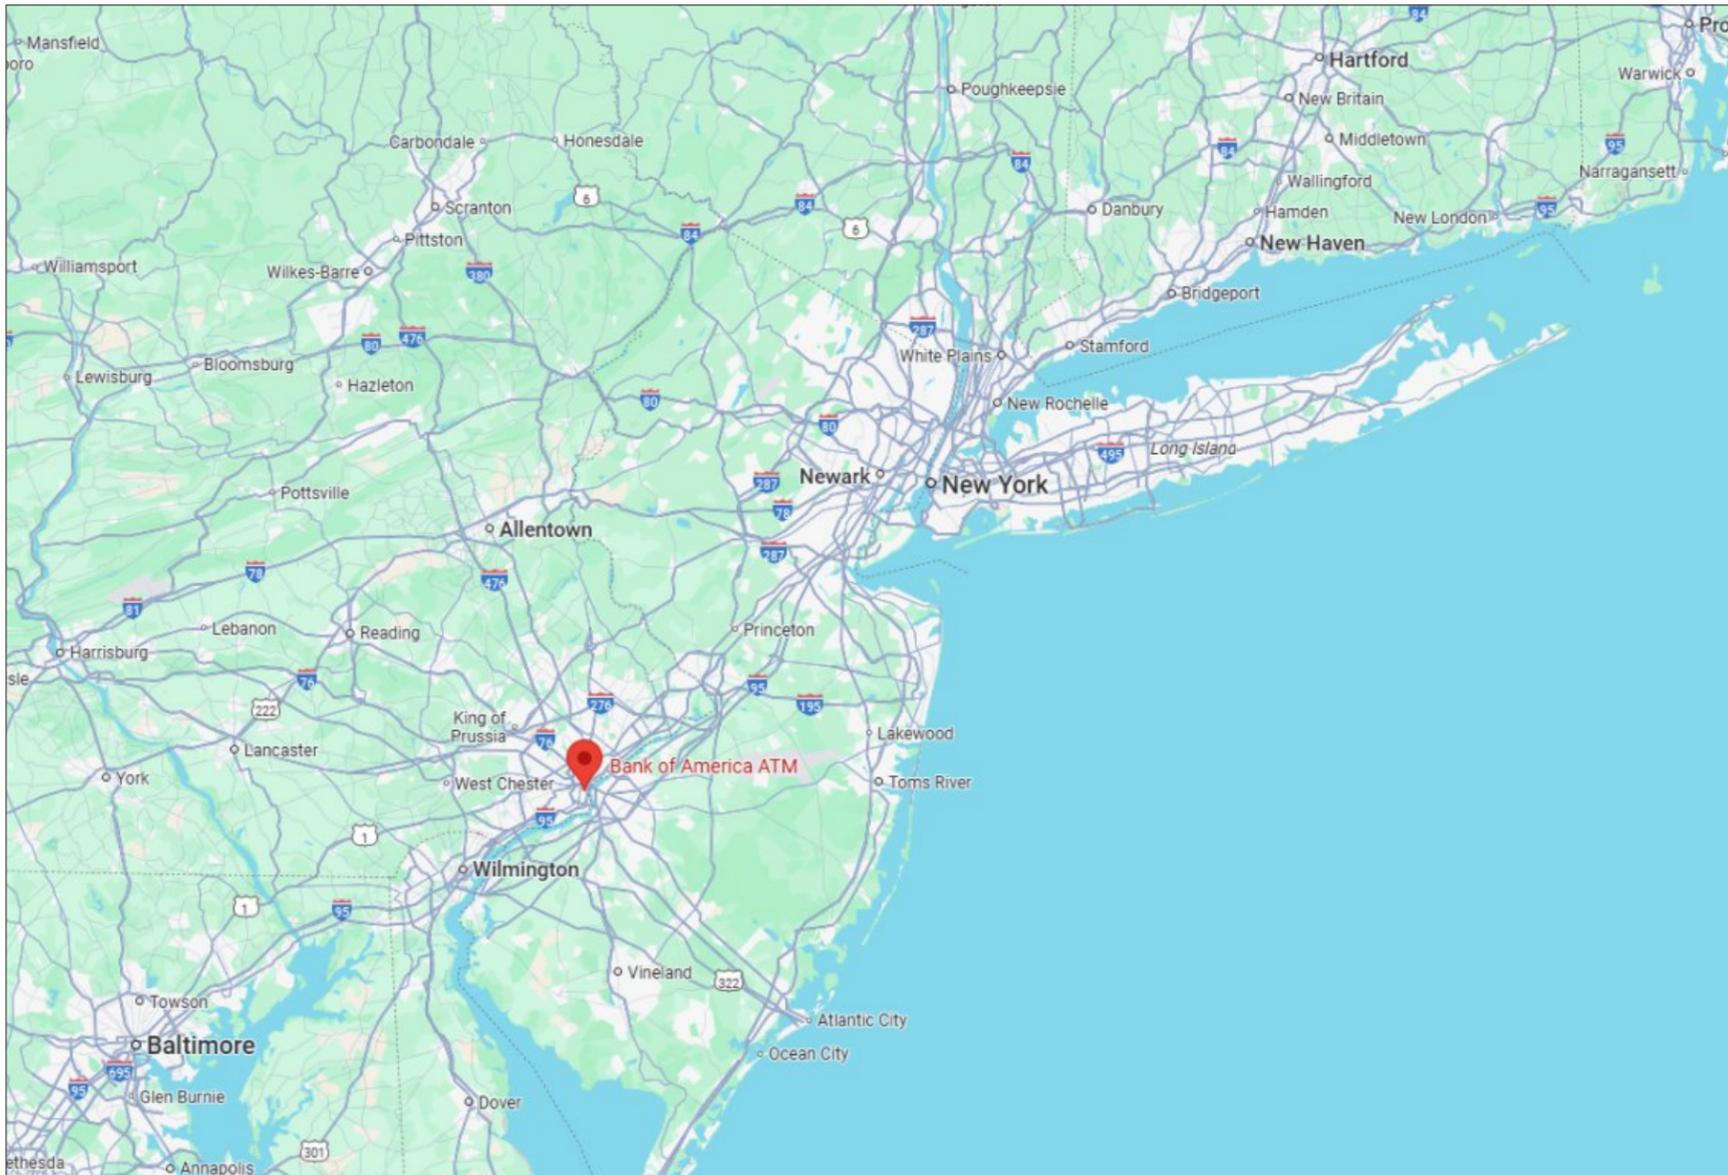

A Sign Proposal


615 Chestnut Remote
Philadelphia, PA 19106

SO#: 198982

Date Created: 01.29.2026

Last Revised: 00.00.2026



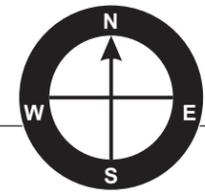

Site Plan

615 Chestnut Remote
Philadelphia, PA 19106

S01 Awning Re-Skin

S02 Awning Re-Skin



S03 **S01** **S02**



National Headquarters: 1077 West Blue Heron Blvd.
West Palm Beach, Florida 33404
800.772.7932
www.atlasbtw.com

Revisions:	
...	...
...	...
...	...
...	...
...	...
...	...

SITE	Bank of America	PM: EE	Address: 615 Chestnut Remote
		Drawn By: NR	City State: Philadelphia, PA 19106
		Date: 01.29.2026	Drawing #: 198982- SITE
			Page #: 2

(1) Awning Reskin

GENERAL SPECIFICATIONS:


Reskin existing awning frame with material to match True Black.

Logo to be 1/2" white Komacel letters, VHB mounted to awning valance

COLOR SPECIFICATIONS:

 **FABRIC:** Serge Ferrari Soltis® Perform 92
69" True Black 92-51176 from Tri-vantage

 **Logo:** White Komacel letters

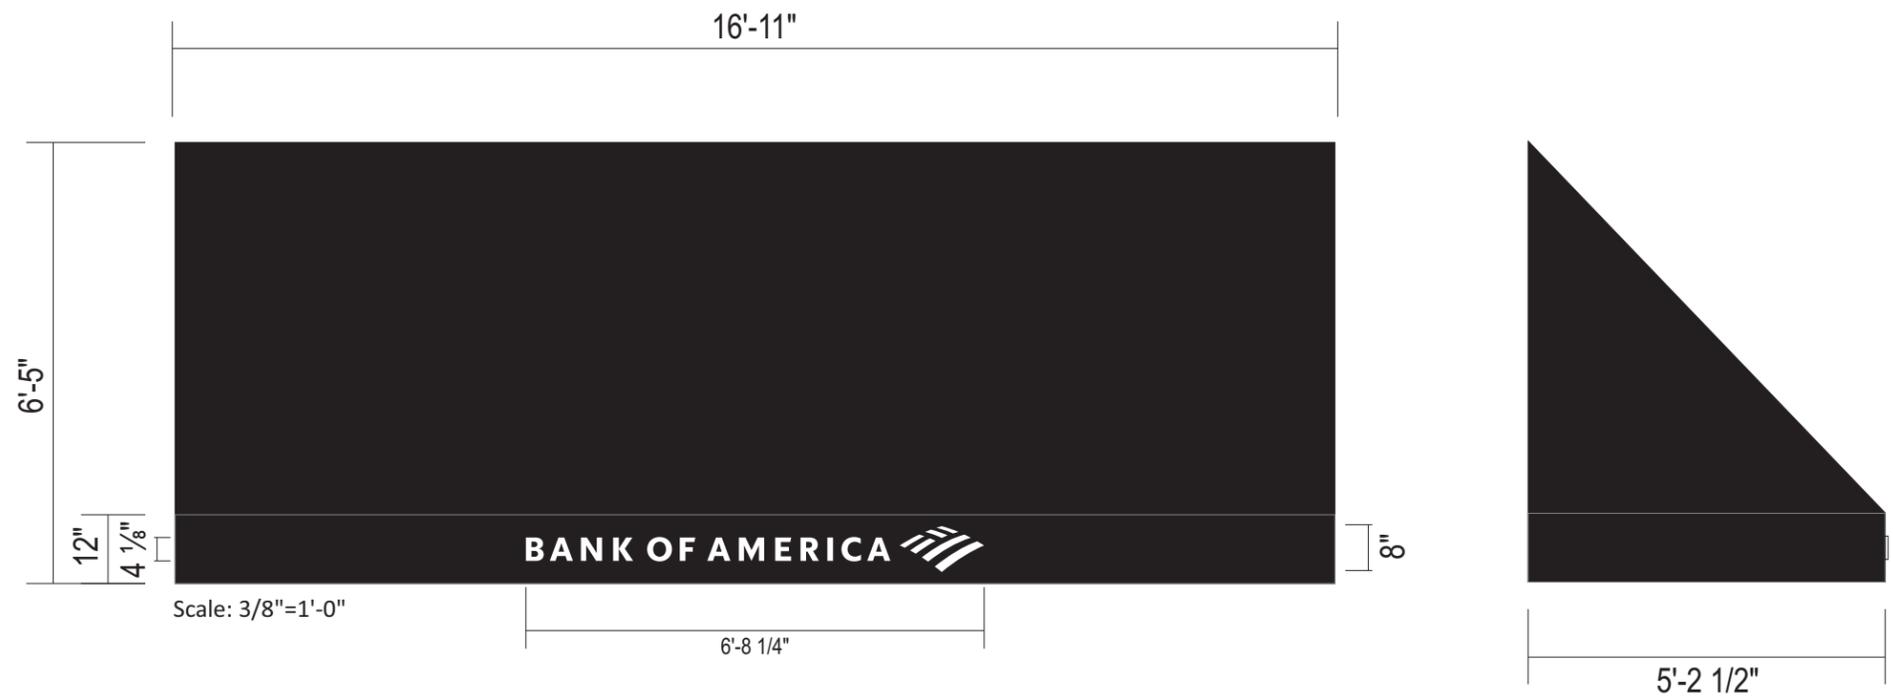

height to grade
15' 6'



EXISTING CONDITION



PROPOSED



National Headquarters: 1077 West Blue Heron Blvd.
West Palm Beach, Florida 33404
800.772.7932
www.atlasbtw.com

Revisions:	
...	...
...	...
...	...
...	...
...	...

Bank of America

S01 EXT-001

PM: EE

Drawn By: NR

Date: 01.29.2026

Address: 615 Chestnut Remote

City State: Philadelphia, PA 19106

Drawing #: 198982- S01

Page #: 3


(1) Awning Reskin

GENERAL SPECIFICATIONS:


Reskin existing awning frame with material to match True Black.

COLOR SPECIFICATIONS:


 **FABRIC:** Serge Ferrari Soltis® Perform 92
69" True Black 92-51176 from Tri-vantage

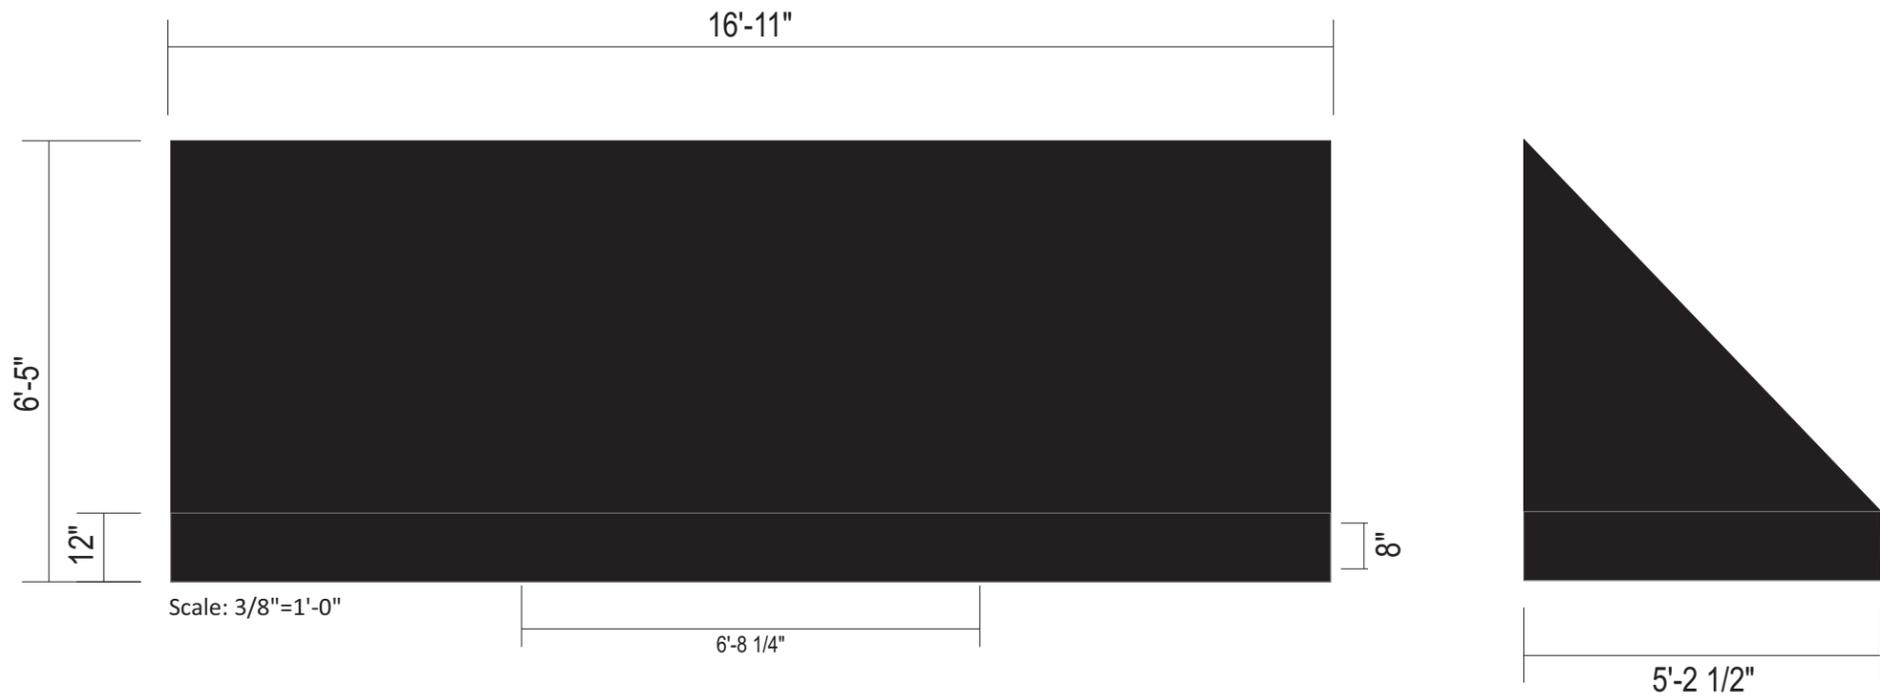

height to grade
15' 6'

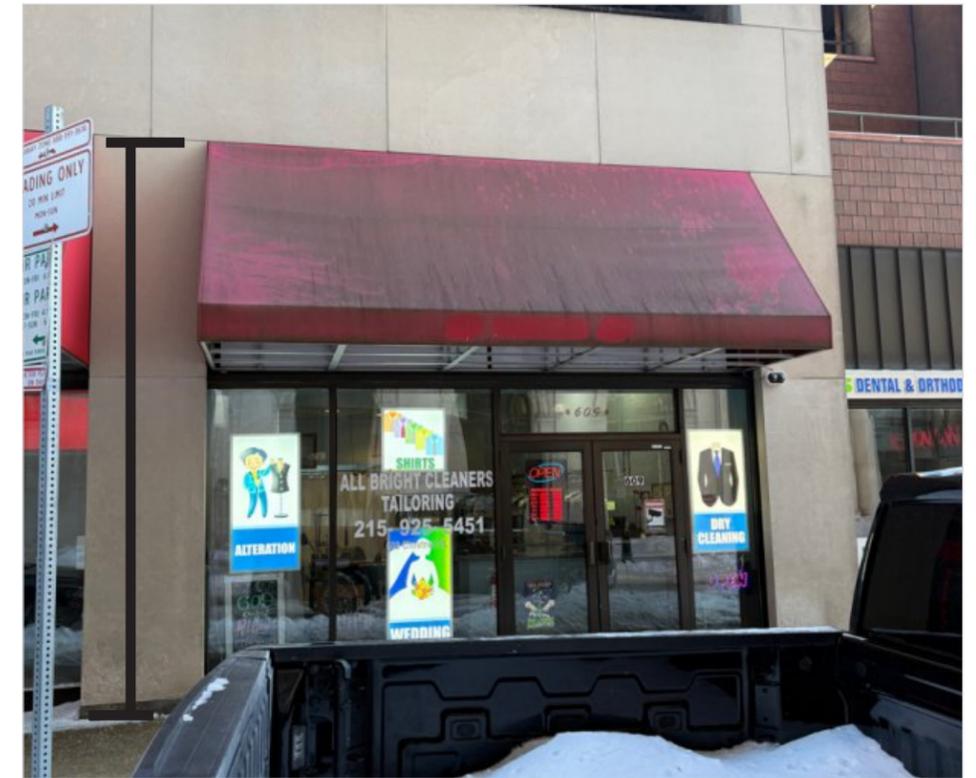

EXISTING CONDITION

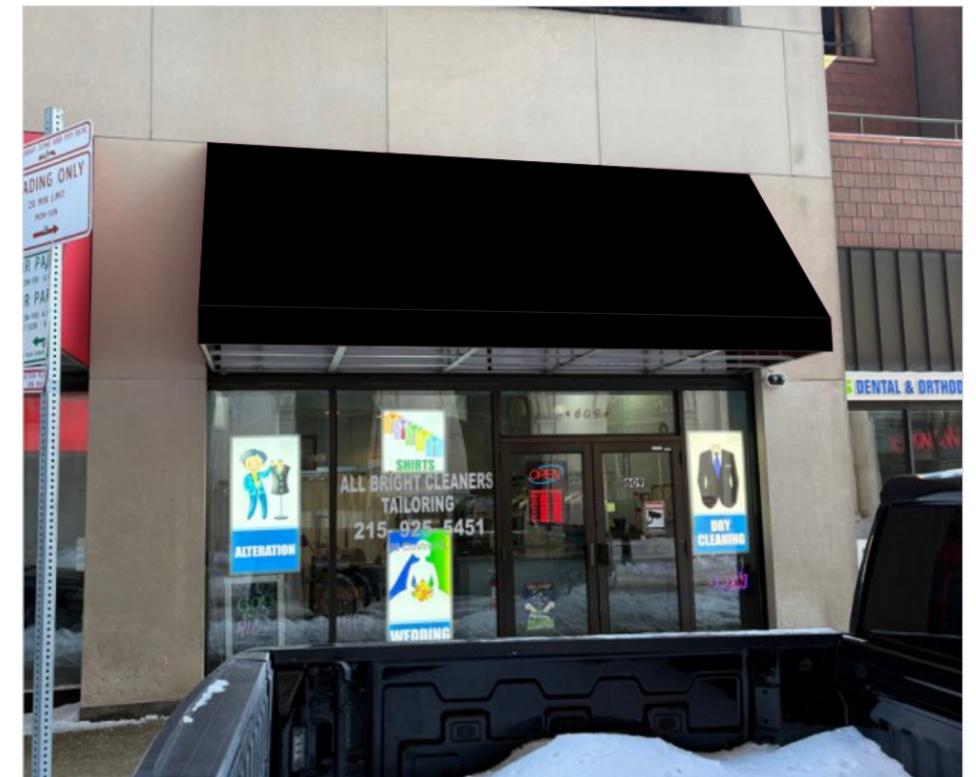

PROPOSED



National Headquarters: 1077 West Blue Heron Blvd.
West Palm Beach, Florida 33404
800.772.7932
www.atlasbtw.com

Revisions:	
...	...
...	...
...	...
...	...
...	...

Bank of America	PM: EE	Address: 615 Chestnut Remote
 EXT-002	Drawn By: NR	City State: Philadelphia, PA 19106
	Date: 01.29.2026	Drawing #: 198982- S02 Page #: 4