Ez Signs, LLC 2177 Bennett Road Philadelphia, PA 19116 Tele: 1(866) 349- 5444

FAX: (215) 676-3269 service@signsinstall.com

EZ SIGNS INC 1 (866) FIX-LIGHT

July 12, 2022

To whom it may concern,

Proposed Sign installation for Laser Away located 1503 Walnut St

The scope of work includes:

Proposed one (1) statically LED-lit accessory wall sign 21.61 SF

If you have any questions, please feel free to contact me anytime!

Natalya Atroshyna

EZ SIGNS LLC 2177 Bennett Road Philadelphia, PA 19116 p. 267-406-0273 e. permits@signsinstall.com











DESIGNS PREPARED FOR:

Lasein/way

SITE ADDRESS:

1503 WALNUT STREET PHILADELPHIA, PA 19102 **JOB NUMBER:** 286151


SALES REPRESENTATIVE:

J. HADAYA

PROJECT MANAGER:


L. ZARBO



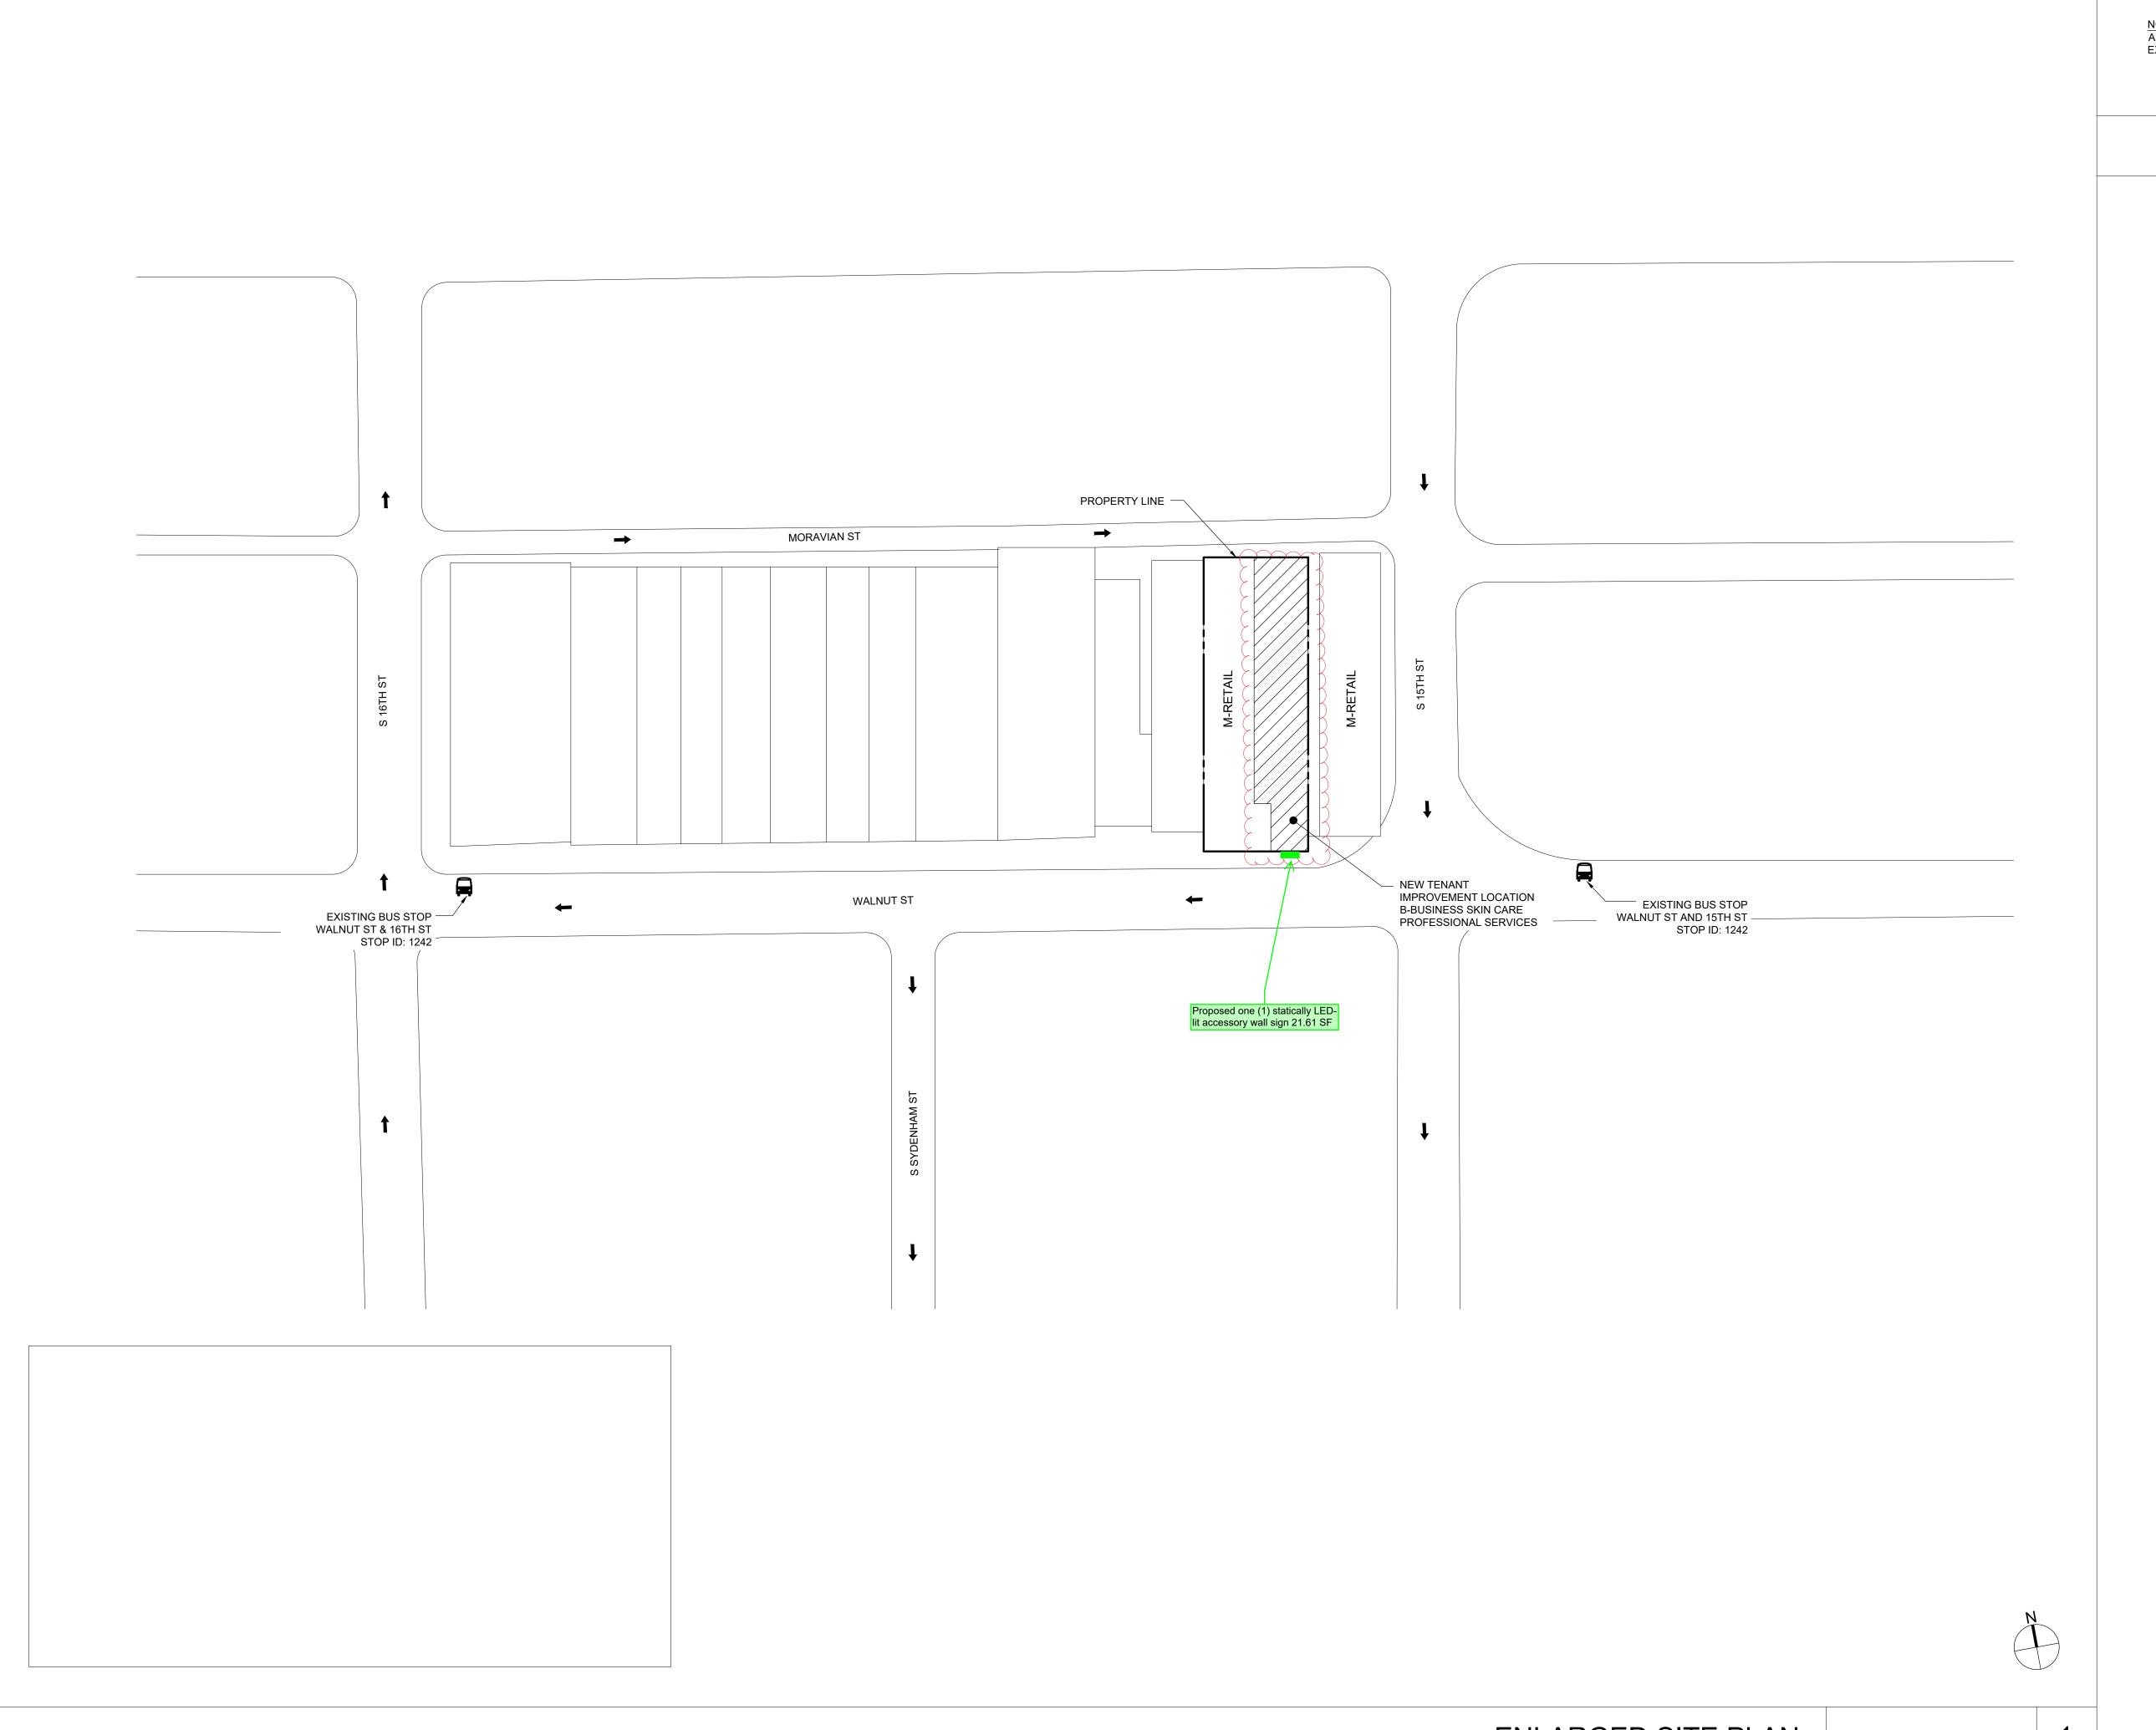

NOTE:
ALL PROPERTY LINES, EASEMENTS AND BUILDINGS BOTH
EXISTING AND PROPOSED, ARE SHOWN ON THIS SITE PLAN.

LEGEND

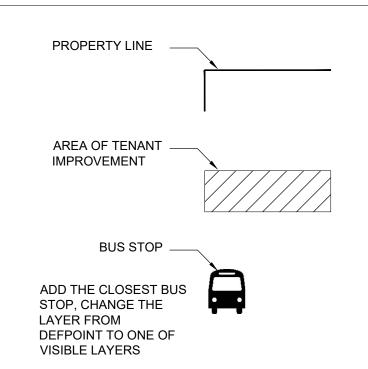


ALL PROPERTY LINES, EASEMENTS AND BUILDINGS BOTH EXISTING AND PROPOSED, ARE SHOWN ON THIS SITE PLAN.

717 Fifth Avenu

1717 Fifth Avenue San Diego, CA 92101 v 619.232.0261 www.ociodesigngroup.com

PROFESSIONAL SEAL

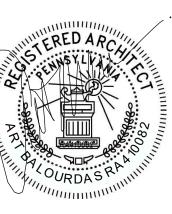

ASERAWAY
NANT IMPROVEMENT
3 WALNUT STREET

ENLARGED SITE PLAN

THIS PERMIT APPLICATION SET OF DRAWINGS ARE INTENDED FOR BUILDING DEPARTMENT REVIEW ONLY. REVISIONS DUE TO PLAN CHECK AND OCIO DESIGN GROUP REVIEW/COORDINATION MAY BE REQUIRED.

SCALE: AS NOTED

PROJECT NO: 22105

DRAWN: AR

DATE: 05.12.23

SHEET NO:

A0.1

DESIGN REVISIONS:

REV.#	DATE	DESIGNER	REVISION COMPLETED	INTERNAL	PERMIT	CLIENT	REV. # DATE	DESIGNER	REVISION COMPLETED	INTERNAL	PERMIT	CLIENT
1	07.18.23	KP	ADDED SIMULATED NIGHT VIEW ON STOREFRONT				13					
2	08.22.23	JC	UPDATED STOREFRONT ELEVATION				14					
3							15					
4							16					
5							17					
6							18					
7							19					
8							20					
9							21					
10							22					
11							23					
12							24					

DESIGNER NOTES

DATE	DESIGNER	NOTE

PRE-FLIGHT PRINT LIST

GOOD TO GO	PRIMARY CHECKS	GOOD TO GO	ADDITIONAL CHECKS
	NO MISSING / UNPACKAGED / UNLINKED IMAGES		REMOVE ANY NON-PRINTING DATA
	ENSURE IMAGE RESOLUTION 100 PPI AT FULL SCALE - REFER TO JONES ART REQUIREMENTS REGARDING POSSIBLE EXCEPTIONS		FLATTEN TRANSPARENCIES (FLATTEN RASTER IMAGES AND EFFECTS, LEAVE VECTOR COPY, LOGOS ETC. INTACT AS VECTORS)
	COLORS - MUST BE CMYK OR PANTONE		CONVERT FONTS TO PATHS (OR CURVES)
	ENSURE IMAGE SIZE & PROPORTIONS ARE CORRECT FOR FINAL PRODUCT, AND ANY INCLUDED BLEED & TRIM MARKS MATCH CLIENT SPECS		EMBED IMAGES OR ENSURE UNEMBEDDED IMAGES ARE PROPERLY LOCATED FOR SYSTEM USE

levice Cievi
JONES SIGN
Your Vision. Accomplished.
A MORTENSEN COMPANY

JOB #: 286151_R2
DATE: 05.12.2023
DESIGNER: J. CASTILLO
SALES REP: J. HADAYA
PROJ MGR: L. ZARBO

QUIRED:		
FIELD SURVEY /ECTOR ARTWORK	PAINT COLOR CLIENT PMS COLOR	FONTS ENGINEERING
HER:		


DLORD APPROVAL	DATE
NT APPROVAL	DATE



LASERAWAY 1503 WALNUT STREET PHILADELPHIA, PA 19102

1 0

SHEET NUMBER

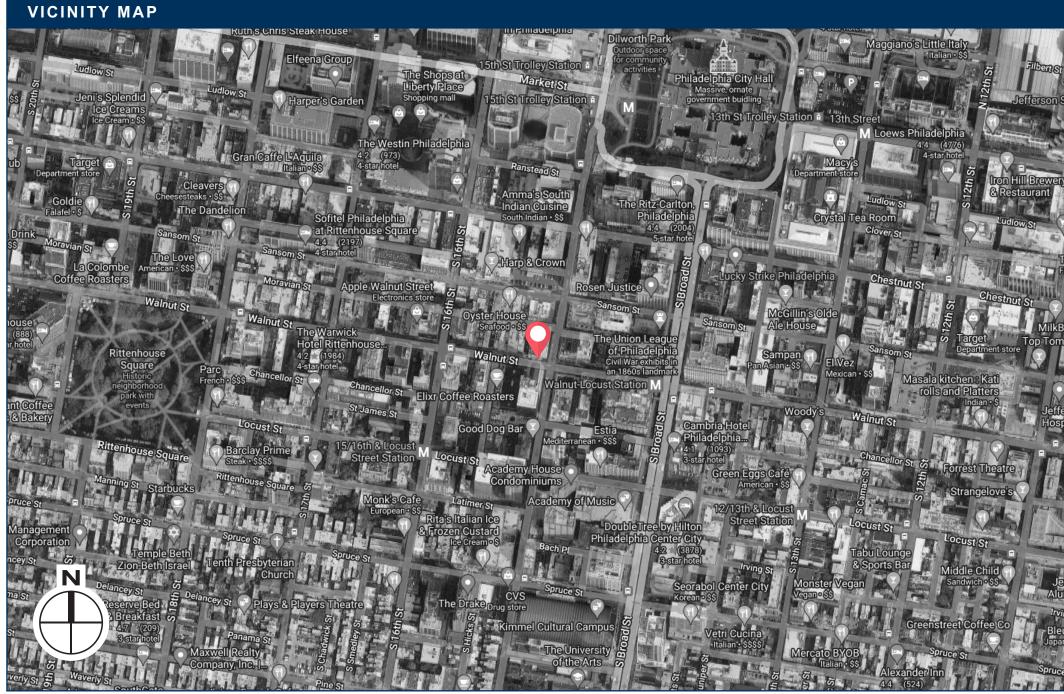

SIGN CODE REVIEW

NO SCALE

JONES SIGN Your Vision. Accomplished.

JOB #: **286151_R2**

DATE: 05.12.2023

DESIGNER: J. CASTILLO

SALES REP: J. HADAYA

PROJ MGR: L. ZARBO

REQUIRED:

OTHER:

☐ FIELD SURVEY

☐ VECTOR ARTWORK

□ PAINT COLOR□ FONTS□ CLIENT PMS COLOR□ ENGINEERING


LANDLORD APPROVAL

DATE

DATE

CLIENT APPROVAL

LASERAWAY 1503 WALNUT STREET PHILADELPHIA, PA 19102 SHEET NUMBER

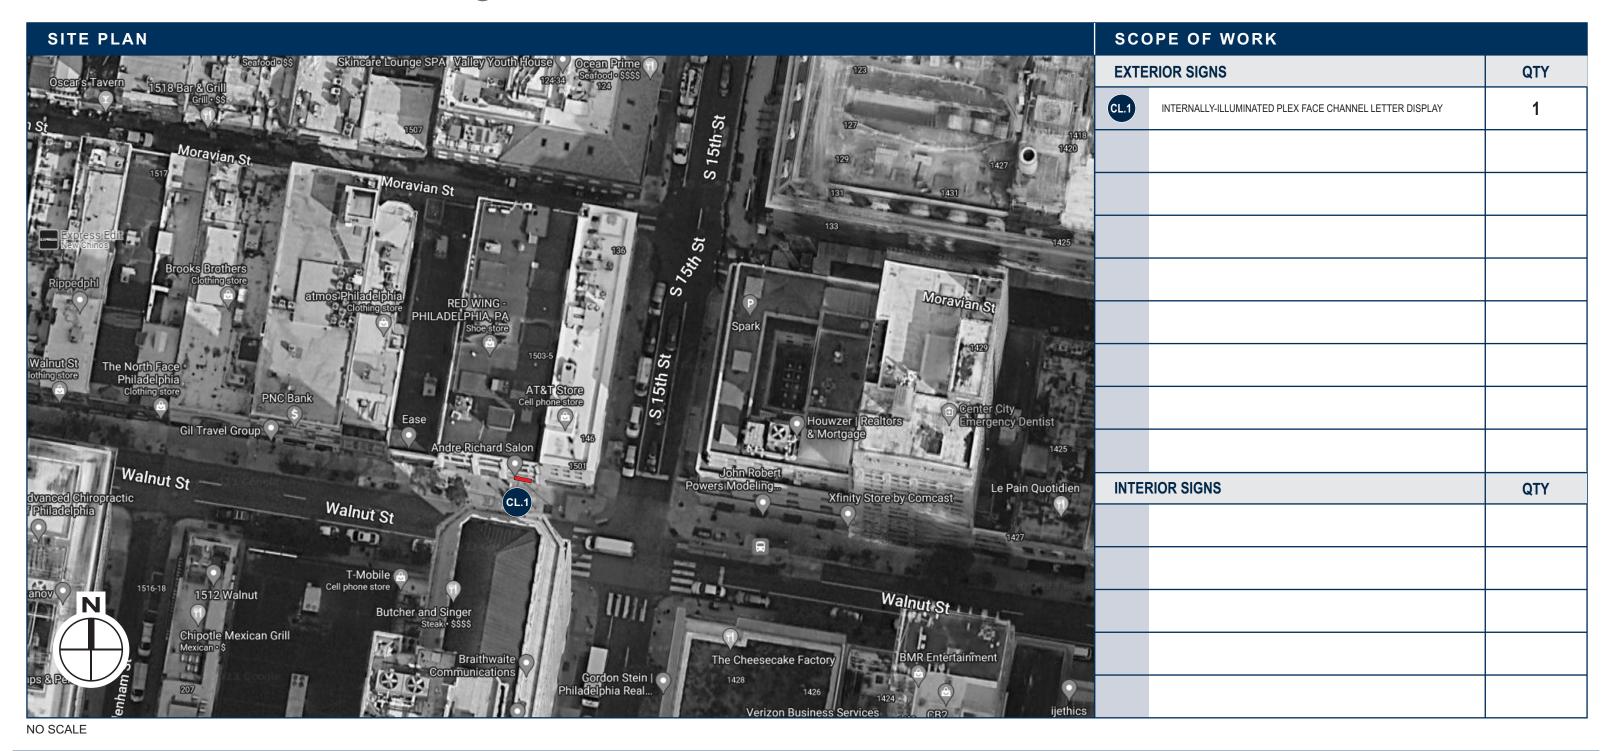

JONES SIGN

Your Vision. Accomplished.

JOB #: **286151_R2**

DATE: 05.12.2023

DESIGNER: J. CASTILLO SALES REP: J. HADAYA

PROJ MGR: L. ZARBO

REQUIRED: ☐ FIELD SURVEY

OTHER:

☐ PAINT COLOR ☐ CLIENT PMS COLOR ☐ ENGINEERING ☐ VECTOR ARTWORK

FONTS

LANDLORD APPROVAL DATE


CLIENT APPROVAL DATE


LASERAWAY 1503 WALNUT STREET PHILADELPHIA, PA 19102 SHEET NUMBER

BRAND STANDARDS Laselyay

CLIENT COLORS	
PAINT P-1 PTM MATCH DARK GREY #41 (PMS COOL GREY10C) P-2 MP P-3 MP P-4 MP	
VINYL V-1 3M #7725-20 WHITE V-2 DARK GREY #41 V-3 # NAME V-4 # NAME	
* PLEASE NOTE THAT THIS IS THE COMPLETE LIST OF COLORS & MATERIALS * EACH PAGE SHOULD HAVE A COLOR / MATERIALS LIST THAT ONLY SHOWS THE COLORS / MATERIALS USED FOR THAT SPECIFIC SIGN	

FONT LIST		

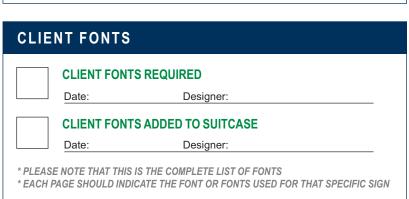

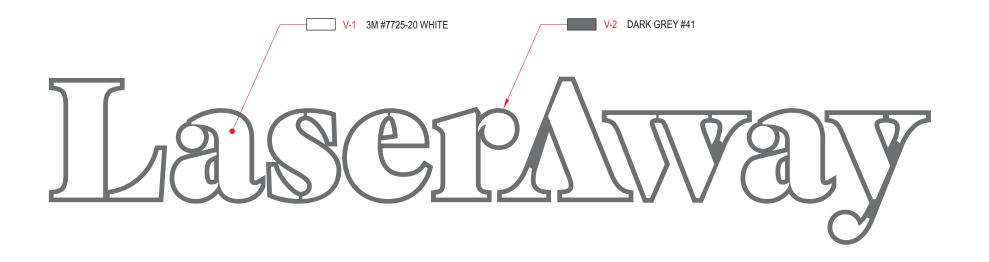

JONES SIGN
Your Vision. Accomplished.
A MORTENSEN COMPANY

JOB #:	286151_	R2
DATE:	05.12.2023	

DATE: 05.12.2023
DESIGNER: J. CASTILLO
SALES REP: J. HADAYA

0/12201121	. 0
PROJ MGR:	L. ZARBO

REQUIRED:		
FIELD SURVEY VECTOR ARTWORK	PAINT COLOR CLIENT PMS COLOR	FONTS ENGINEERING
OTHER:		

NDLORD APPROVAL	DATE	
IENT APPROVAL	DATE	

Laseraway


LASERAWAY 1503 WALNUT STREET PHILADELPHIA, PA 19102 SHEET NUMBER

STOREFRONT ELEVATION





SIMULATED NIGHT VIEW @ STOREFRONT

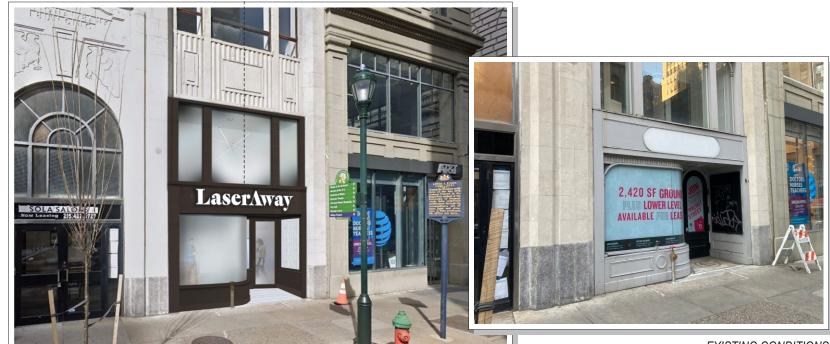

EXISTING CONDITIONS

STOREFRONT ELEVATION

NO SCALE

JONES SIGN Your Vision. Accomplished.

JOB #: **286151_R2**DATE: 05.12.2023

DESIGNER: J. CASTILLO
SALES REP: J. HADAYA

SALES REP: J. HADAYA PROJ MGR: L. ZARBO

REQUIRED:		
☐ FIELD SURVEY ☐ VECTOR ARTWORK	☐ PAINT COLOR ☐ CLIENT PMS COLOR	FONTS ENGINEERING
OTHER:		

LANDLORD APPROVAL DATE

CLIENT APPROVAL DATE

Laseraway


PROPOSED SIGNAGE

LASERAWAY 1503 WALNUT STREET PHILADELPHIA, PA 19102 SHEET NUMBER

9102 **5.0**

CL.1 NEW INTERNALLY-ILLUMINATED PLEX FACE CHANNEL LETTER DISPLAY (Qty 1)

SQUARE FOOTAGE: 21.61

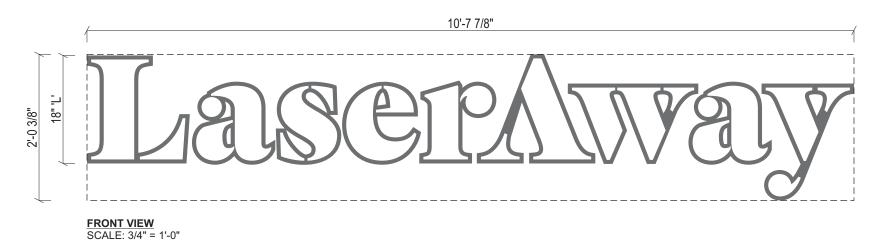



SIMULATED NIGHT VIEW

SPECIFICATIONS:


- .040" X 5" PRE-FINISHED ALUMINUM COIL P-1 (WHITE INSIDE) (SEAMS IN CORNERS OR TOP)
- ACM BACKS / LETTER LOCKED TO RETURNS
- WHITE LEDS
- 3/16" ACRYLIC w/ APPLIED VINYL OVERLAYS V-1,V-2
- 1" PRE-FINISHED JEWELITE CHEMICALLY BONDED TO FACES P-1 (SEAMS AT THE TOP)
- MOUNTING HARDWARE TO SUIT FIELD CONDITIONS
- #8 1/2" PAN HEAD SCREWS (NO MORE THAN 24" APART)
- 1/4" DIA. WEEP HOLES W/ .063" DRAIN HOLE COVER (EXTERIOR APPLICATIONS ONLY)
- 7/8" ELECTRICAL HOLE / 1/2" COUPLER WITH FLEXIBLE CONDUIT TO POWER SUPPLY BOX (IN MIDDLE OF LETTER UNLESS NOTED OTHERWISE). INSTALLER TO FOLLOW LOCAL CODE.
- 10. LED POWER SUPPLY INSIDE POWER SUPPLY BOX
- 11. TOGGLE SWITCH MOUNTED TO POWER SUPPLY BOX
- 12. 15 FT. MIN. WHIP LENGTH. IF PRIMARY ELECTRIC IS LOCATED WITHIN 6 FT. OF THE POWER SUPPLY BOX, ELECTRIC TO BE CONNECTED BY INSTALLERS, INSTALLER TO FOLLOW
- 13. RIGID CONDUIT THROUGH WALL WITH 1/2" 1" STUB BEYOND INSIDE WALL. 15 FT. MINIMUM WHIP LENGTH FOR LOW VOLTAGE WIRE.

COLORS / FINISHES:

P-1 PTM MATCH DARK GREY #41 (PMS COOL GREY10C)

V-1 3M #7725-20 WHITE

V-2 DARK GREY #41

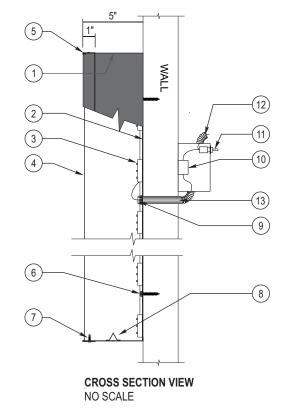

DATE

DATE

JONES SIGN Your Vision. Accomplished.

JOB #: 286151 R2

DATE: 05.12.2023

DESIGNER: J. CASTILLO

SALES REP: J. HADAYA PROJ MGR: L. ZARBO

REQUIRED: FIELD SURVEY PAINT COLOR FONTS CLIENT PMS COLOR ENGINEERING OTHER:

CLIENT APPROVAL

LANDLORD APPROVAL

LASERAWAY 1503 WALNUT STREET PHILADELPHIA. PA 19102 SHEET NUMBER