

ONE WAY

1723 LOCUST STREET

ART COMMISSION REVIEW - VIA LOCUSTA STREETERY

08/23/2023




EXISTING PHOTOGRAPHS



VIA LOCUSTA STREETERY
08/23/2023



PROPOSED COLORED RENDERING

VIA LOCUSTA STREETERY
08/23/2023

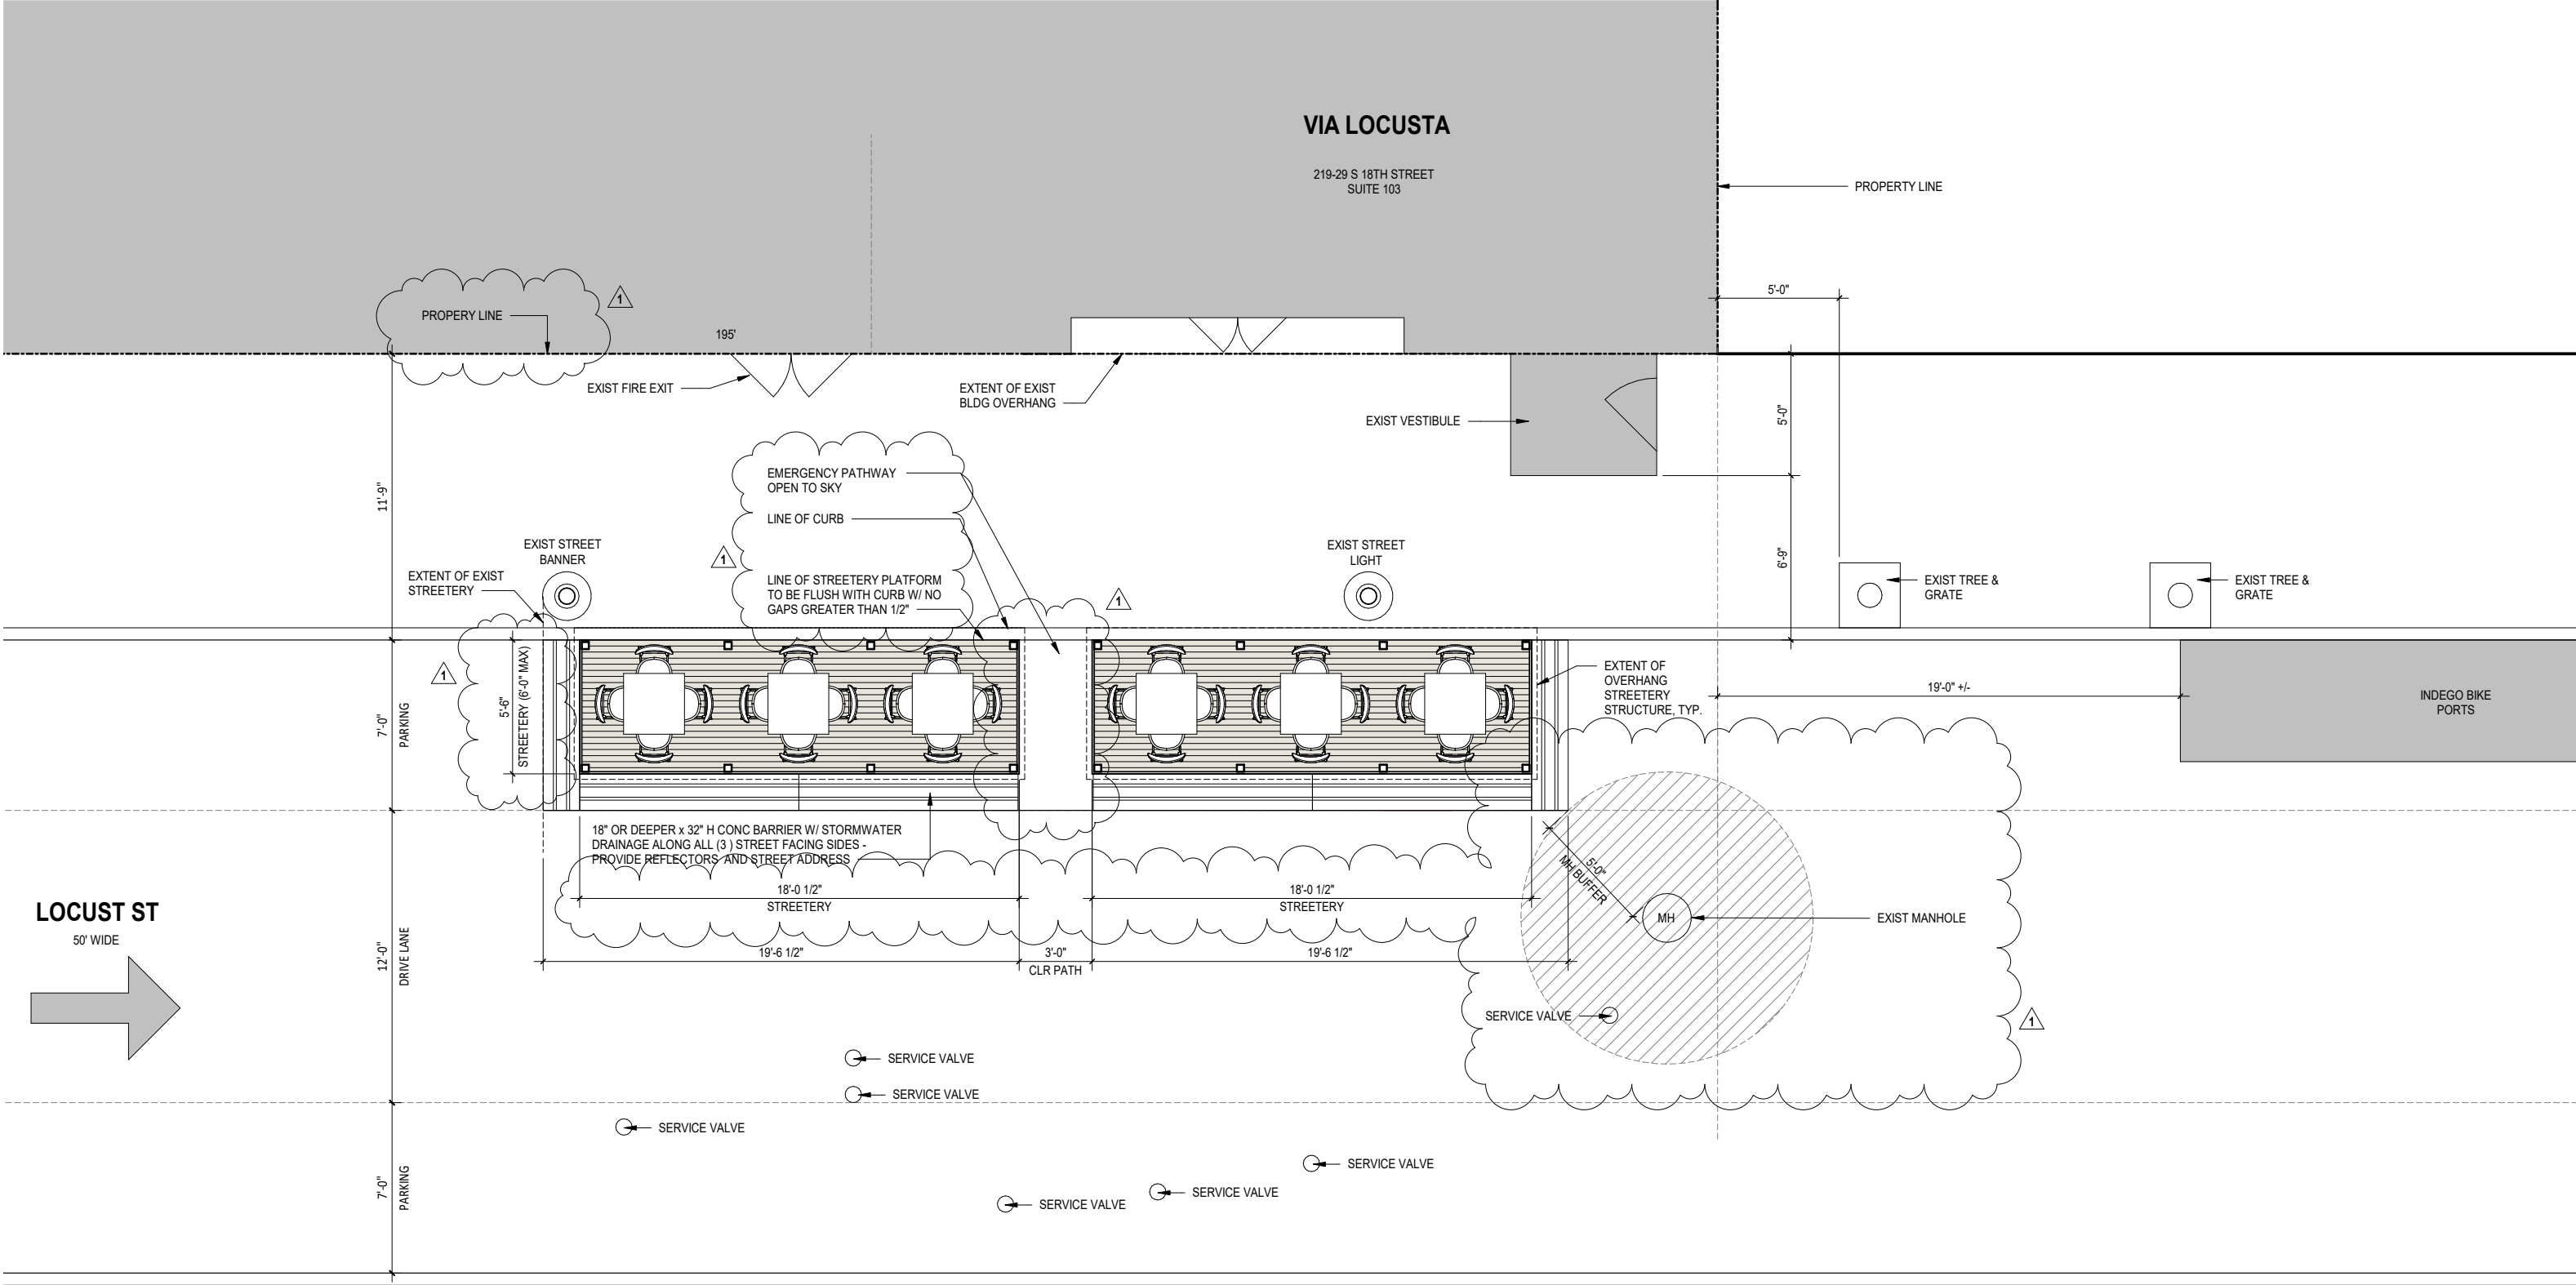

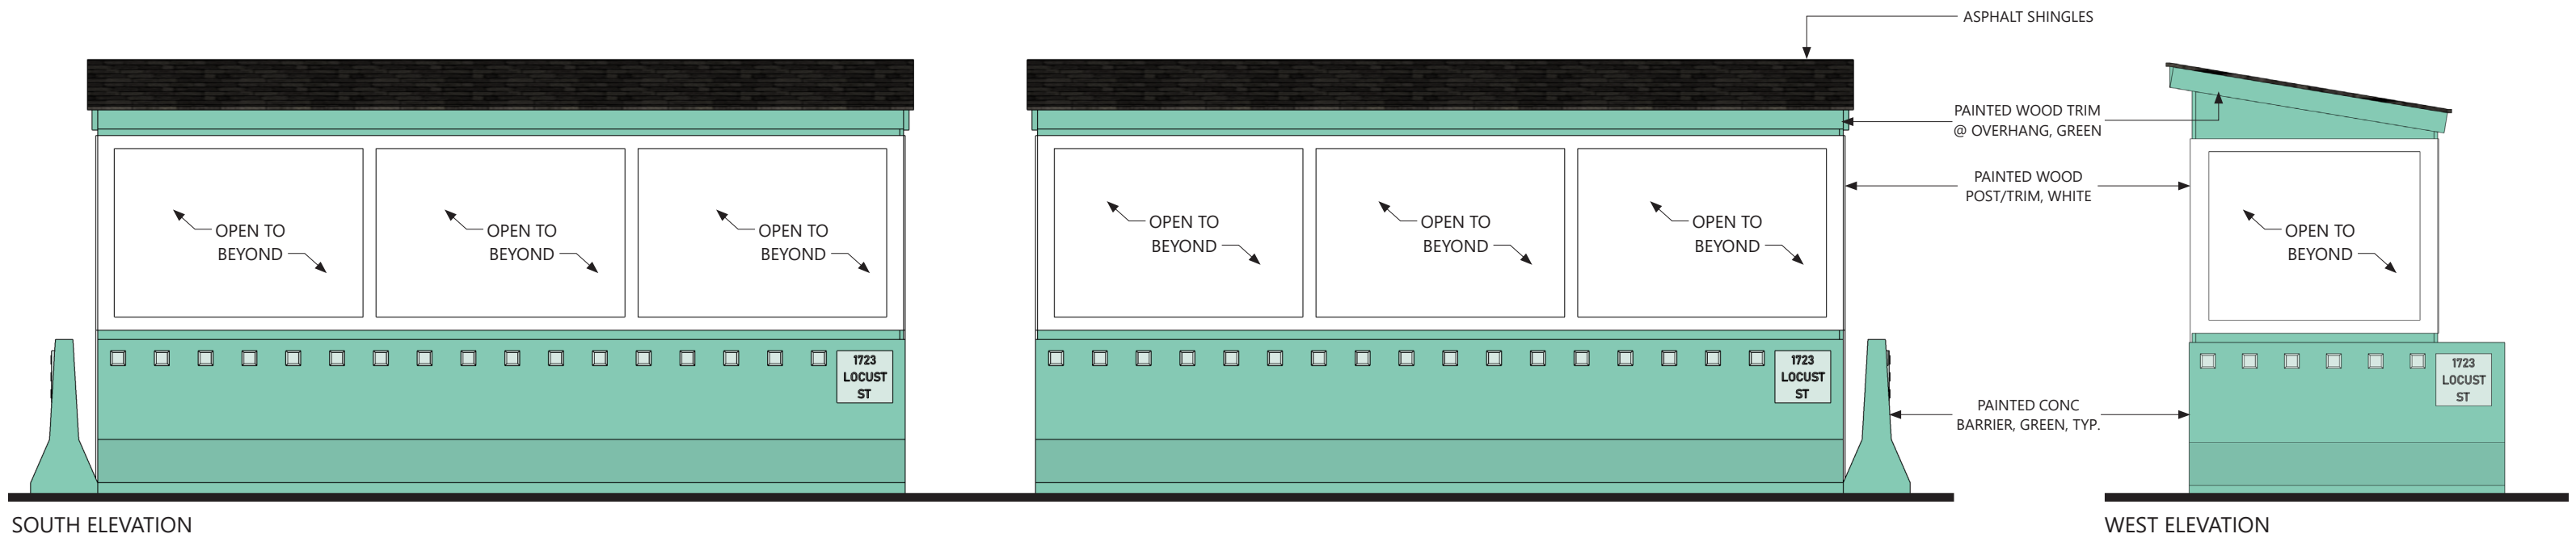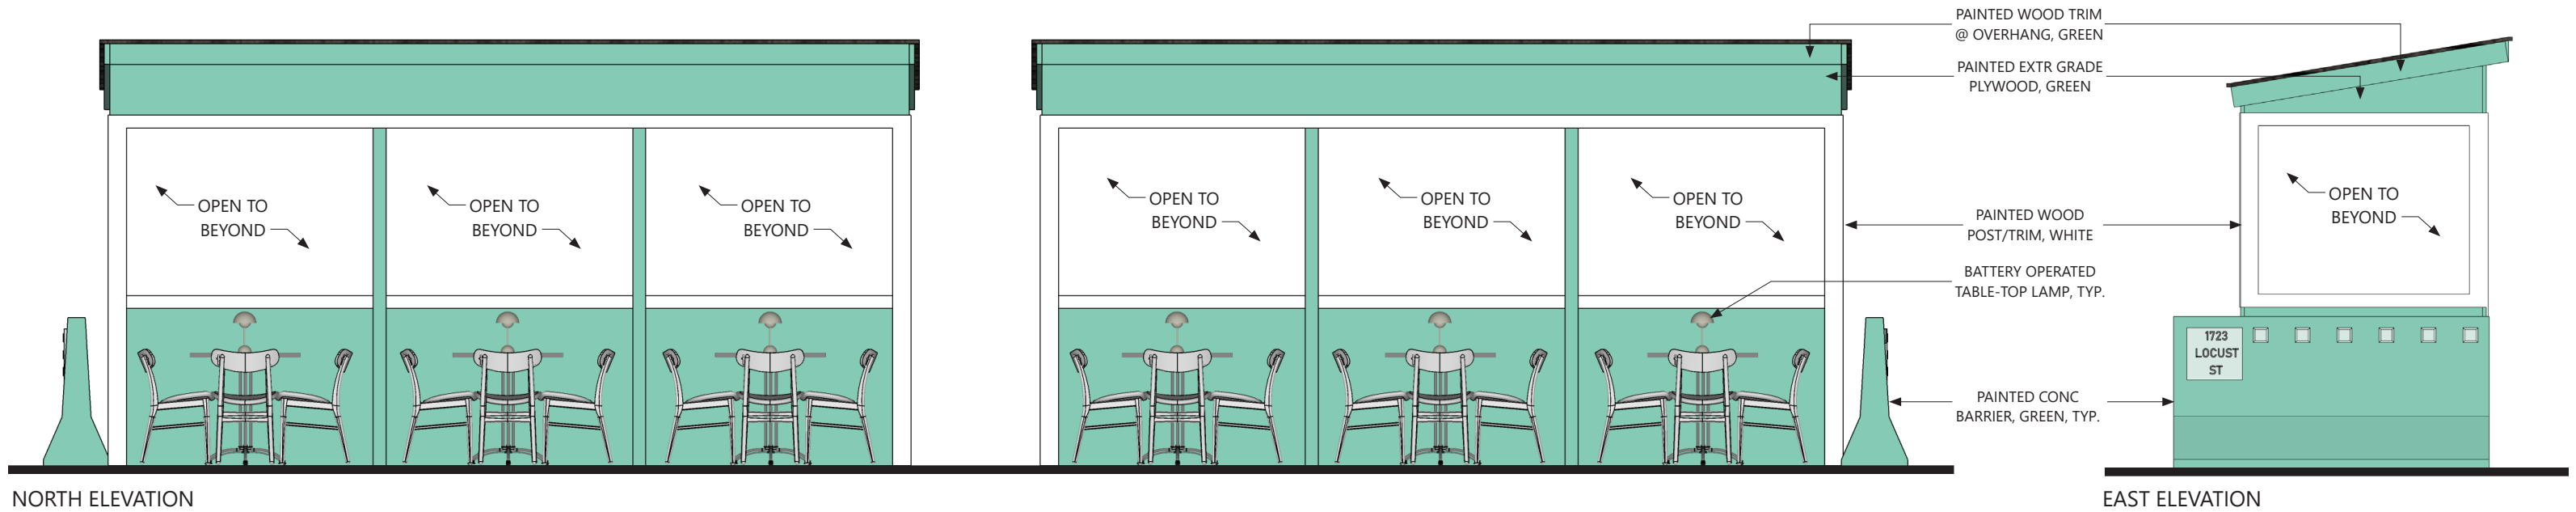

A

B

C

D


E

F

12345678



EXISTING SITE PHOTOS

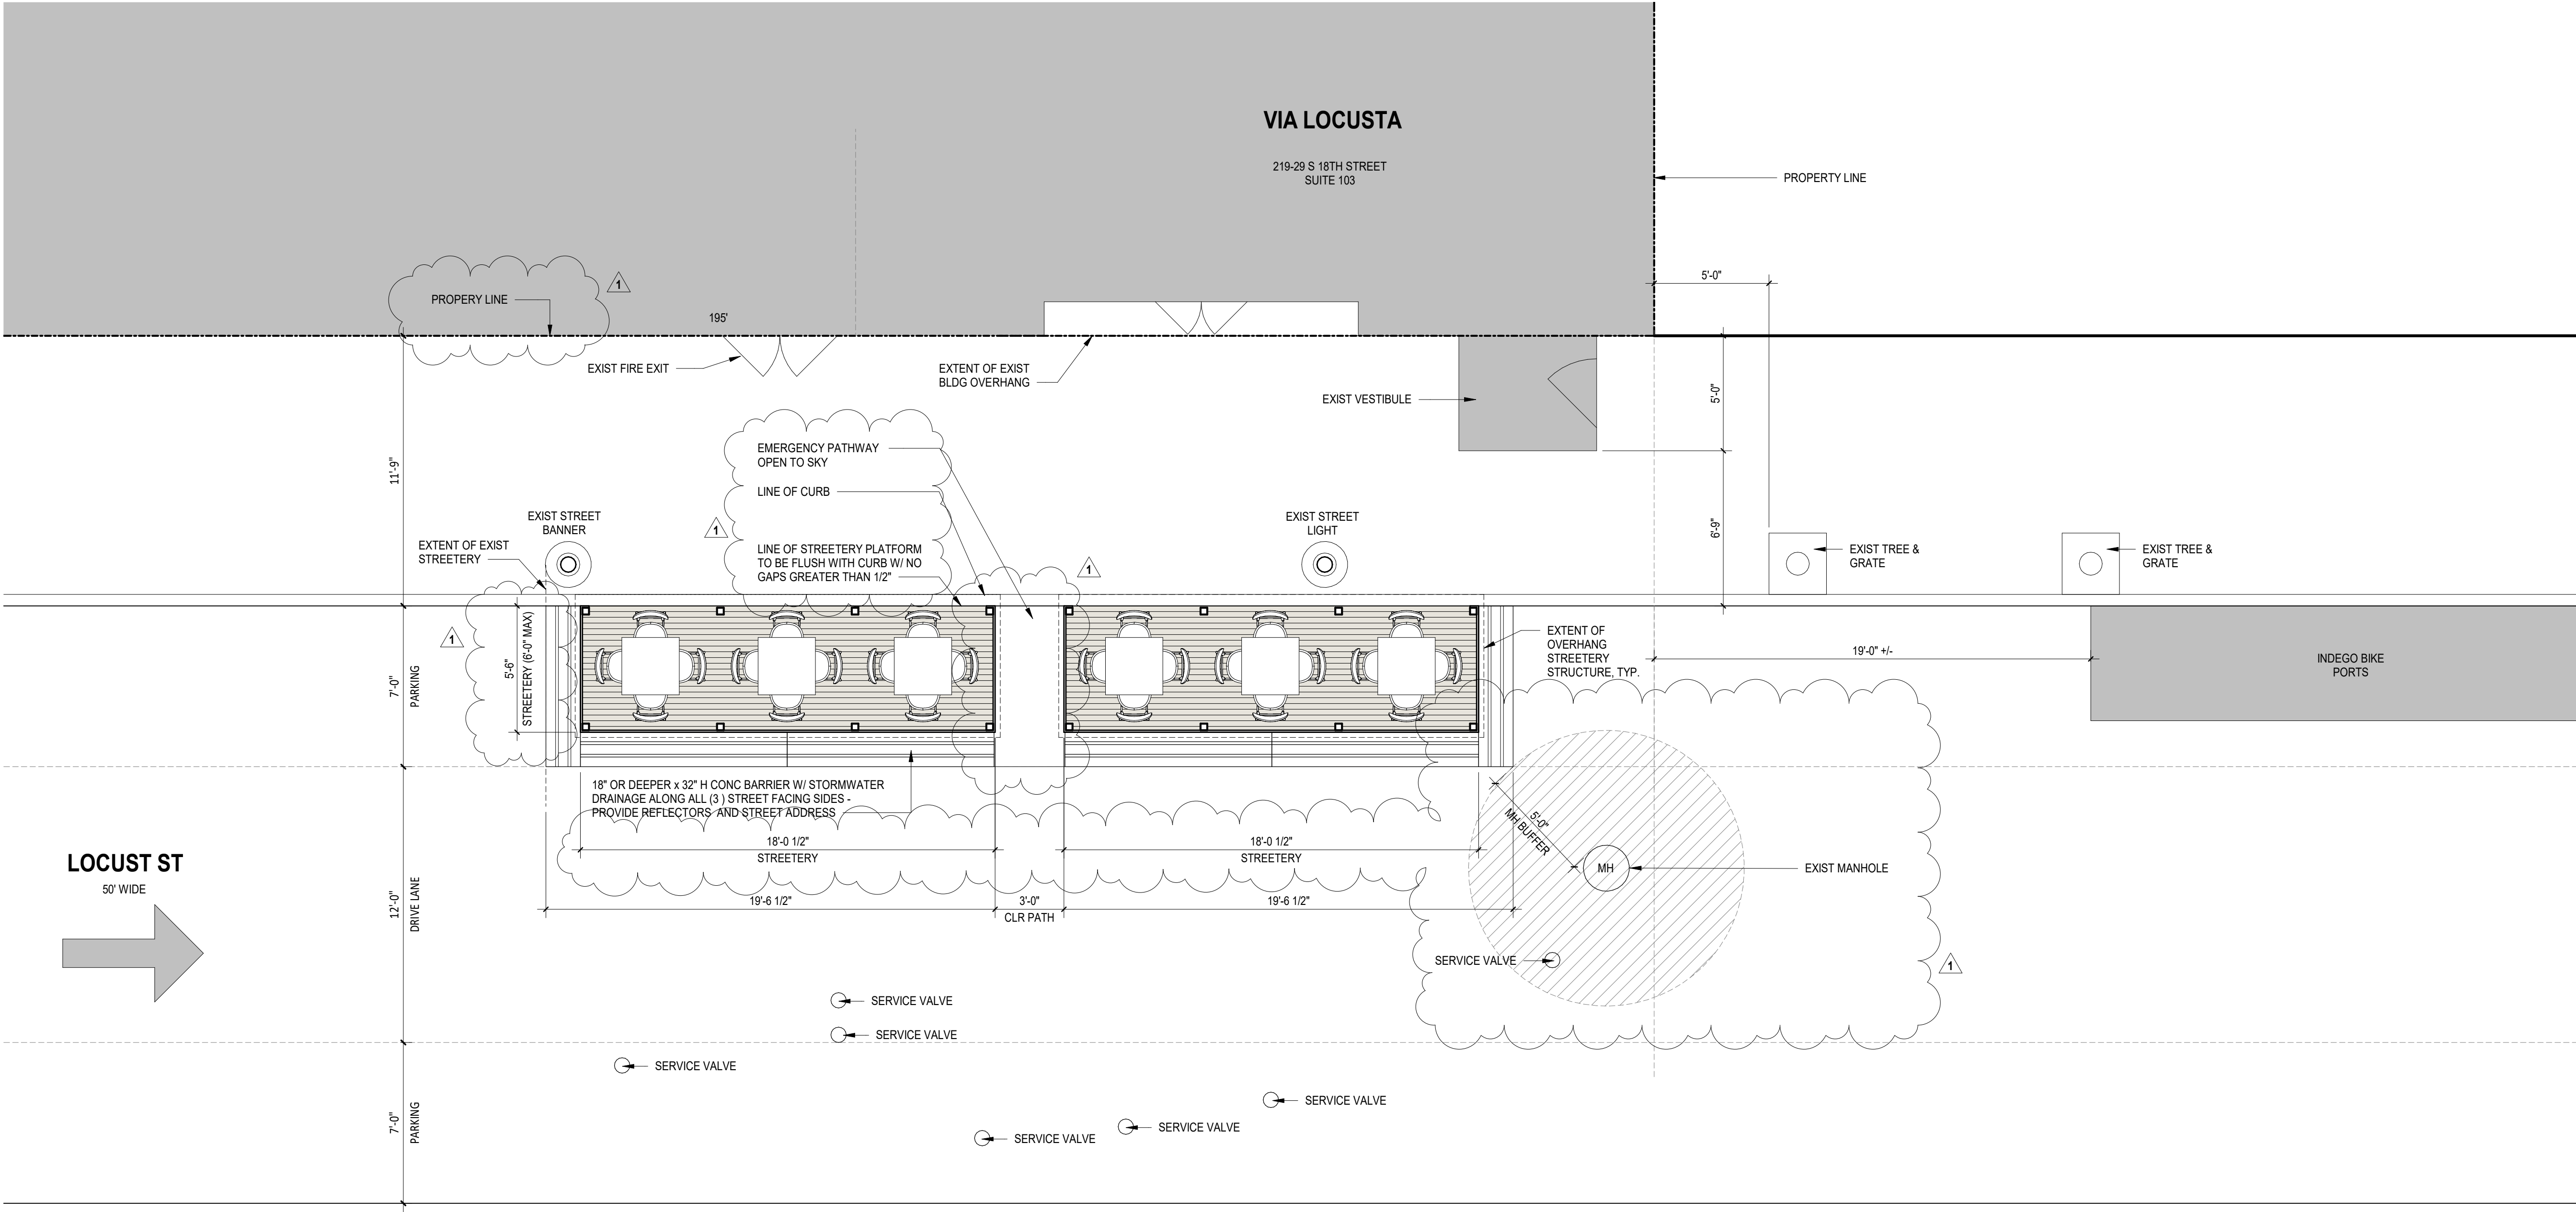

VIA LOCUSTA
STREETERY

1723 LOCUST STREET
PHILADELPHIA, PA 19103

NO.	DESCRIPTION	DATE
1	STREETS COMMENTS	6/13/2023

ARCHITECT:



Tantillo Architecture
2400 Market Street
Suite 307
Philadelphia, PA 19103
PH: 215-864-7315

KEY PLAN

SEAL & SIGNATURE

All reports, plans, specifications, computer files, field data, notes, and other documents and instruments prepared by the Architect as instruments of service shall remain the property of the Architect. The Architect shall retain all common law, statutory and other reserved rights, including copyright thereto.

PROJECT NAME:
VIA LOCUSTA STREETERY

PROJECT NUMBER:

DATE ISSUED:
12/19/22

ISSUED FOR:
PREREQUISITE APPROVAL

SHEET TITLE:
SITE PLAN

SHEET NUMBER:

A100.00

A

B

C

D


E

F

12345678



EXISTING SITE PHOTOS

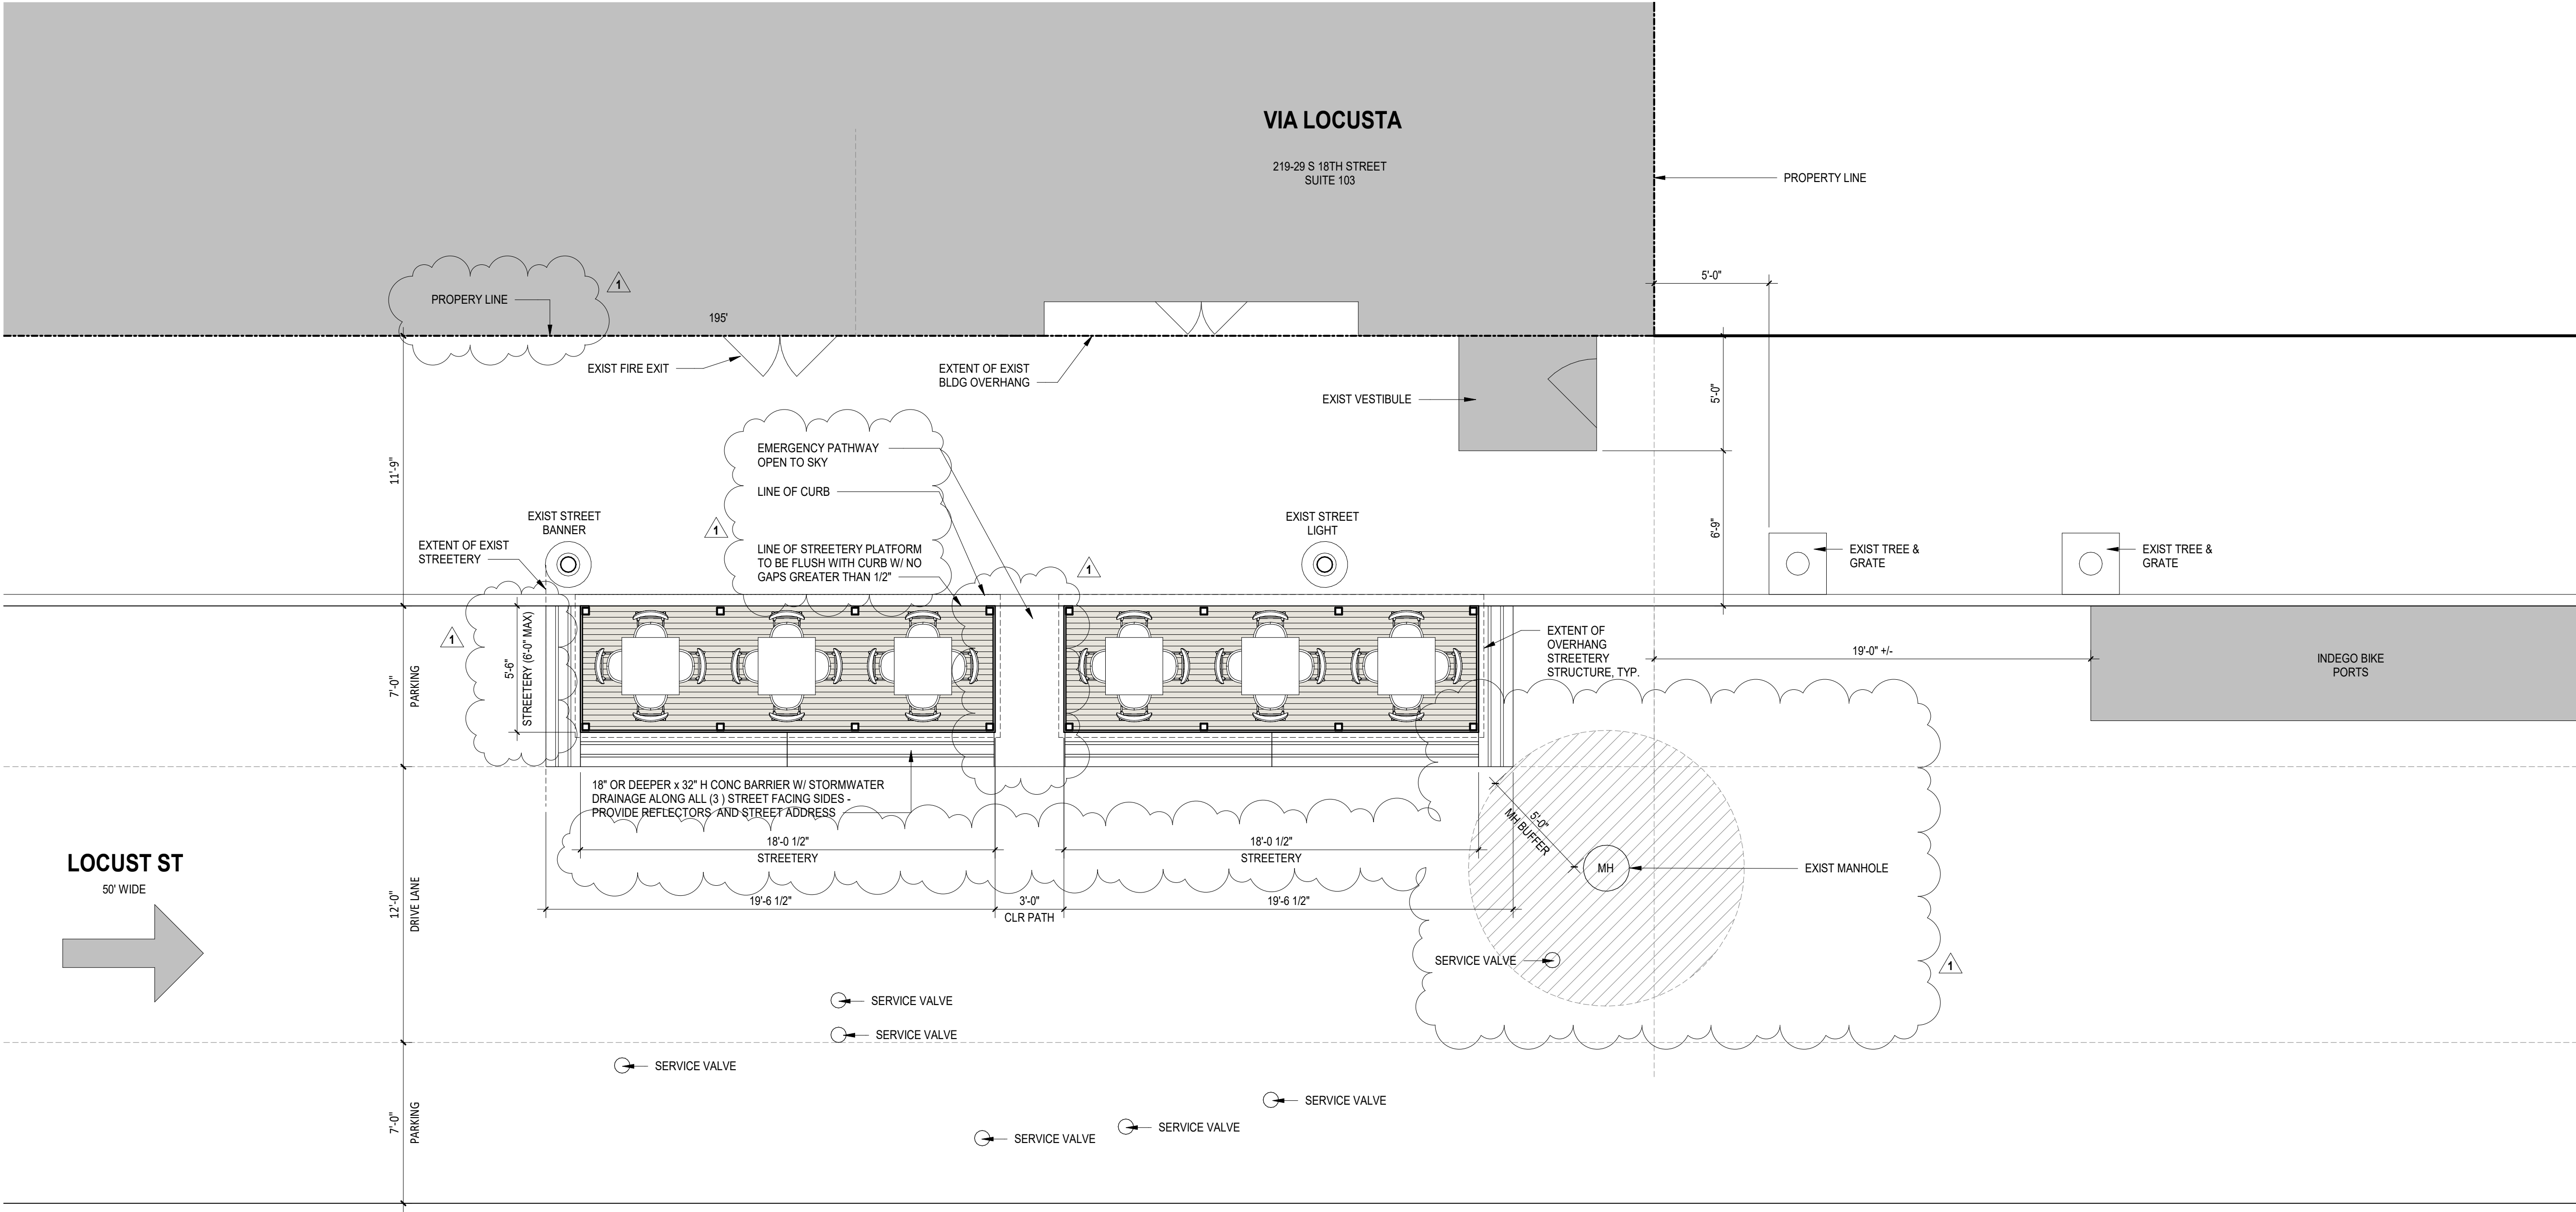

VIA LOCUSTA STREETERY

1723 LOCUST STREET
PHILADELPHIA, PA 19103

NO.	DESCRIPTION	DATE
1	STREETS COMMENTS	6/13/2023

ARCHITECT:



Tantillo Architecture
2400 Market Street
Suite 307
Philadelphia, PA 19103
PH: 215-864-7315

KEY PLAN

SEAL & SIGNATURE

PROJECT NAME:
VIA LOCUSTA STREETERY

PROJECT NUMBER:

DATE ISSUED:
12/19/22

ISSUED FOR:
PREREQUISITE APPROVAL

SHEET TITLE:
SITE PLAN

SHEET NUMBER:

A100.00

