

FDC
AUTOMATIC
SPRINKLER
WET STANDPIPES

112 S 13th STREET

ART COMMISSION REVIEW - PRUNELLA STREETERY

08/23/2023




EXISTING PHOTOGRAPHS


PRUNELLA STREETERY
08/23/2023



PROPOSED COLORED RENDERING

PRUNELLA STREETERY
08/23/2023

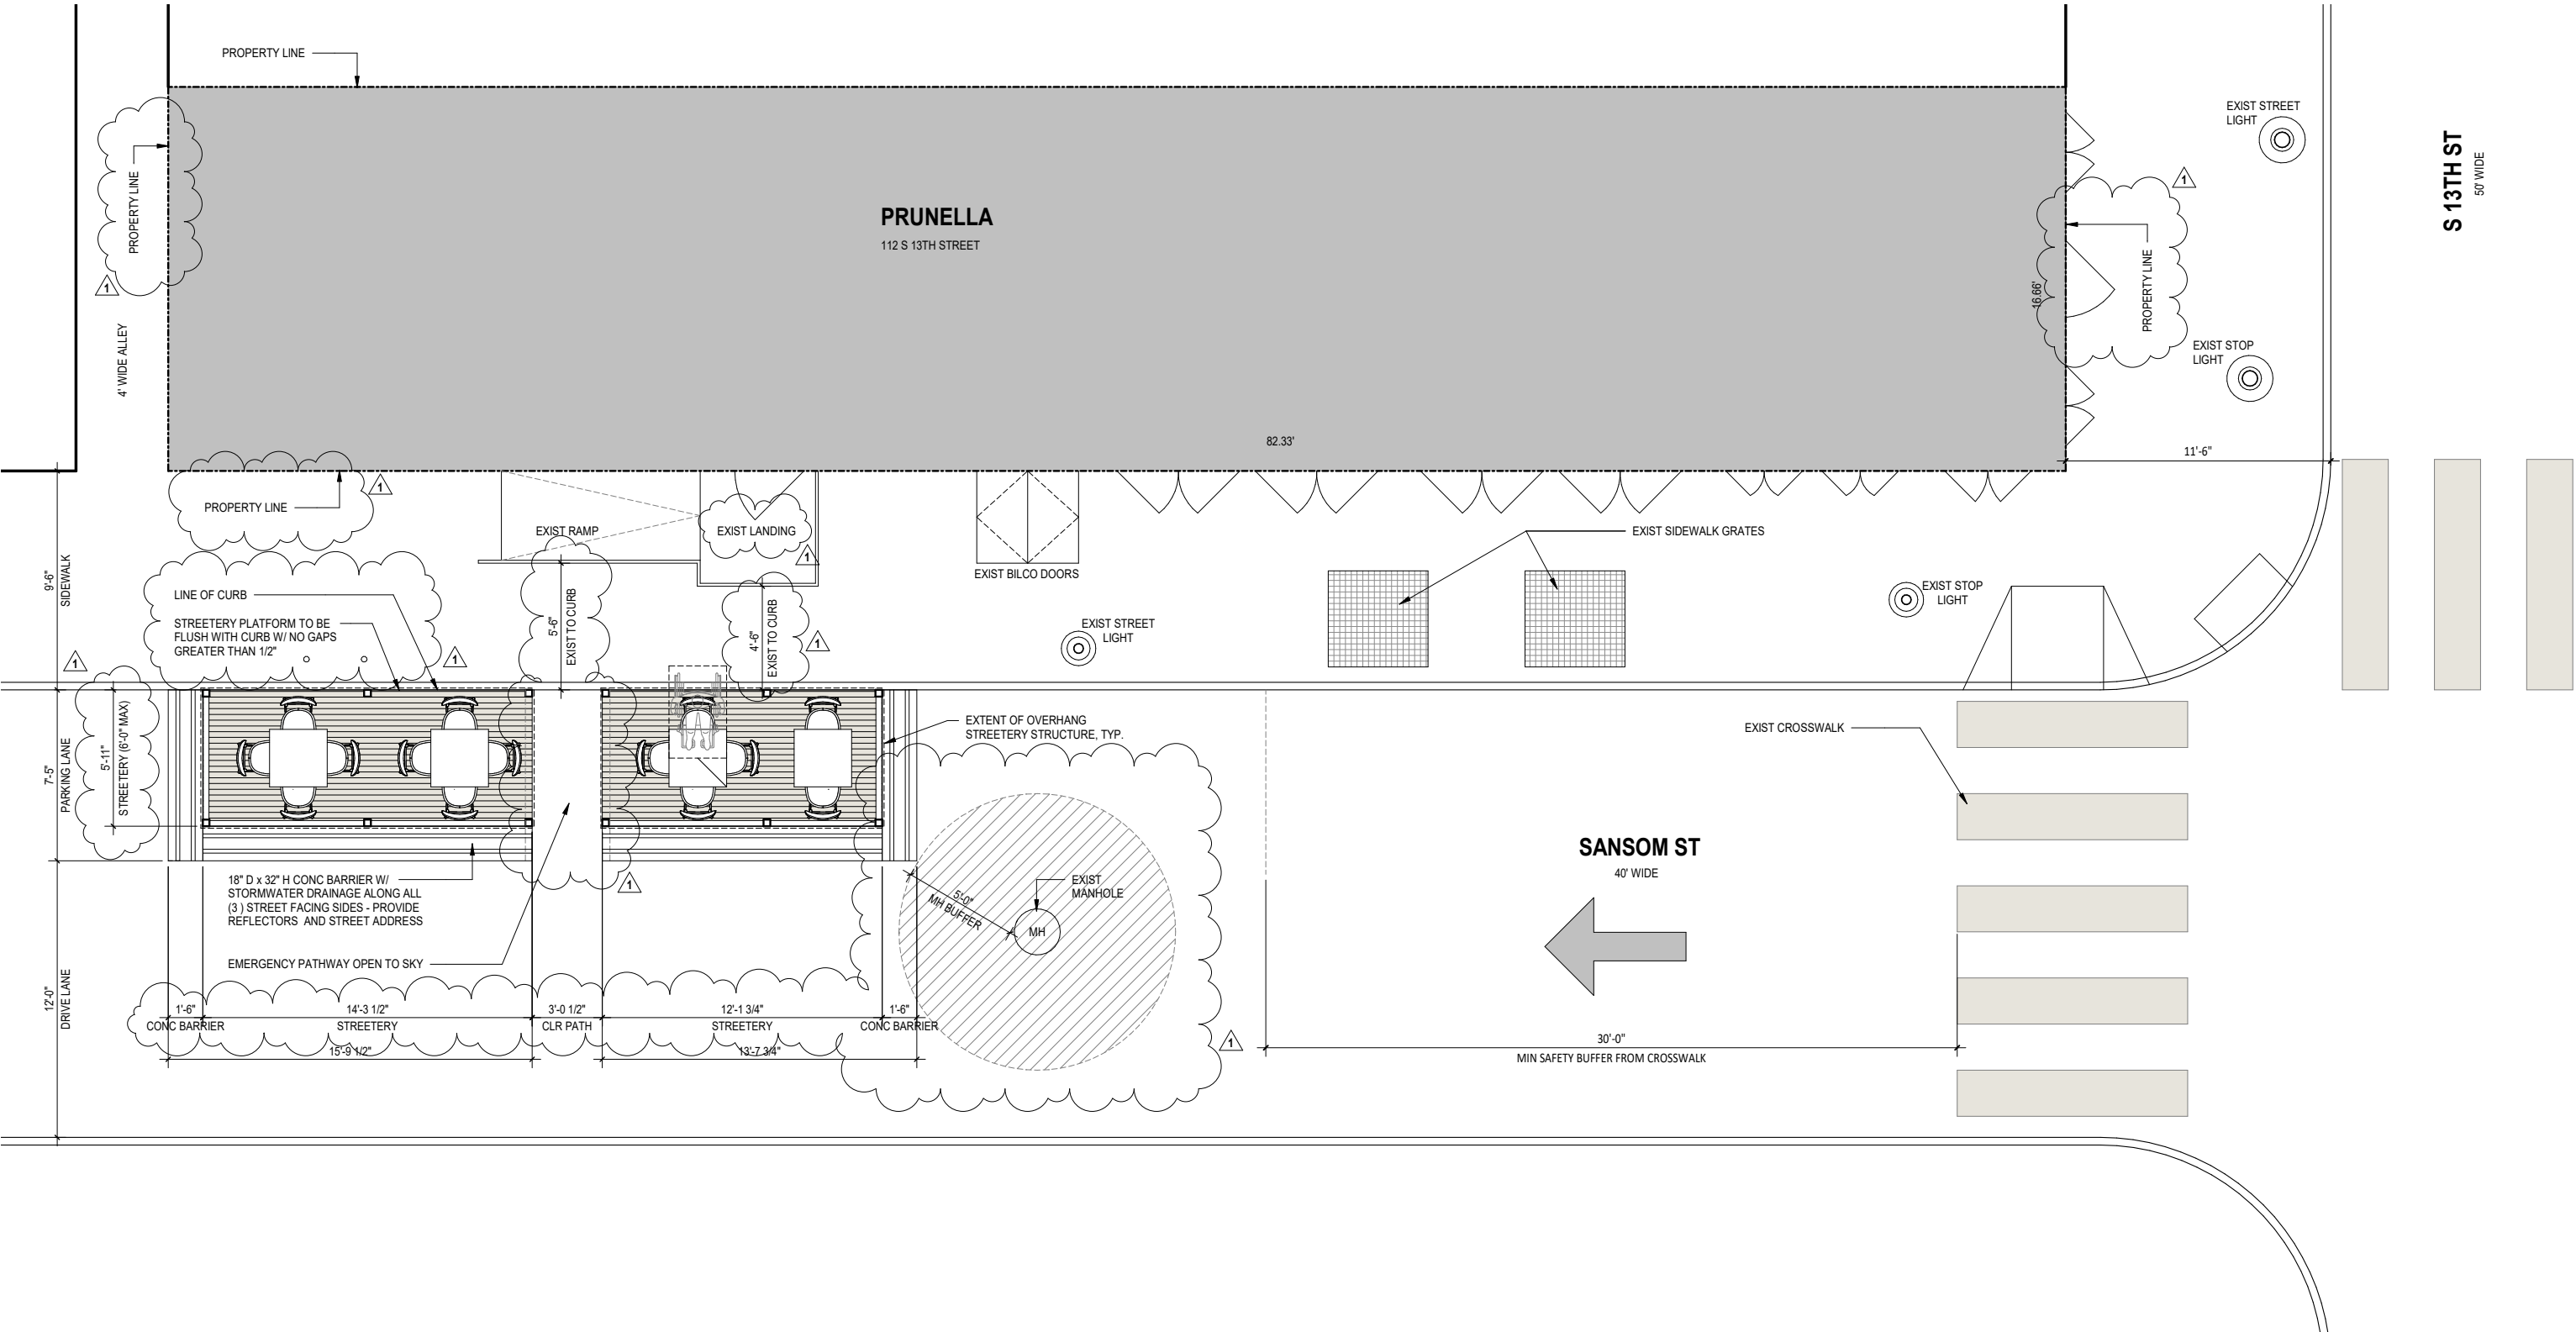

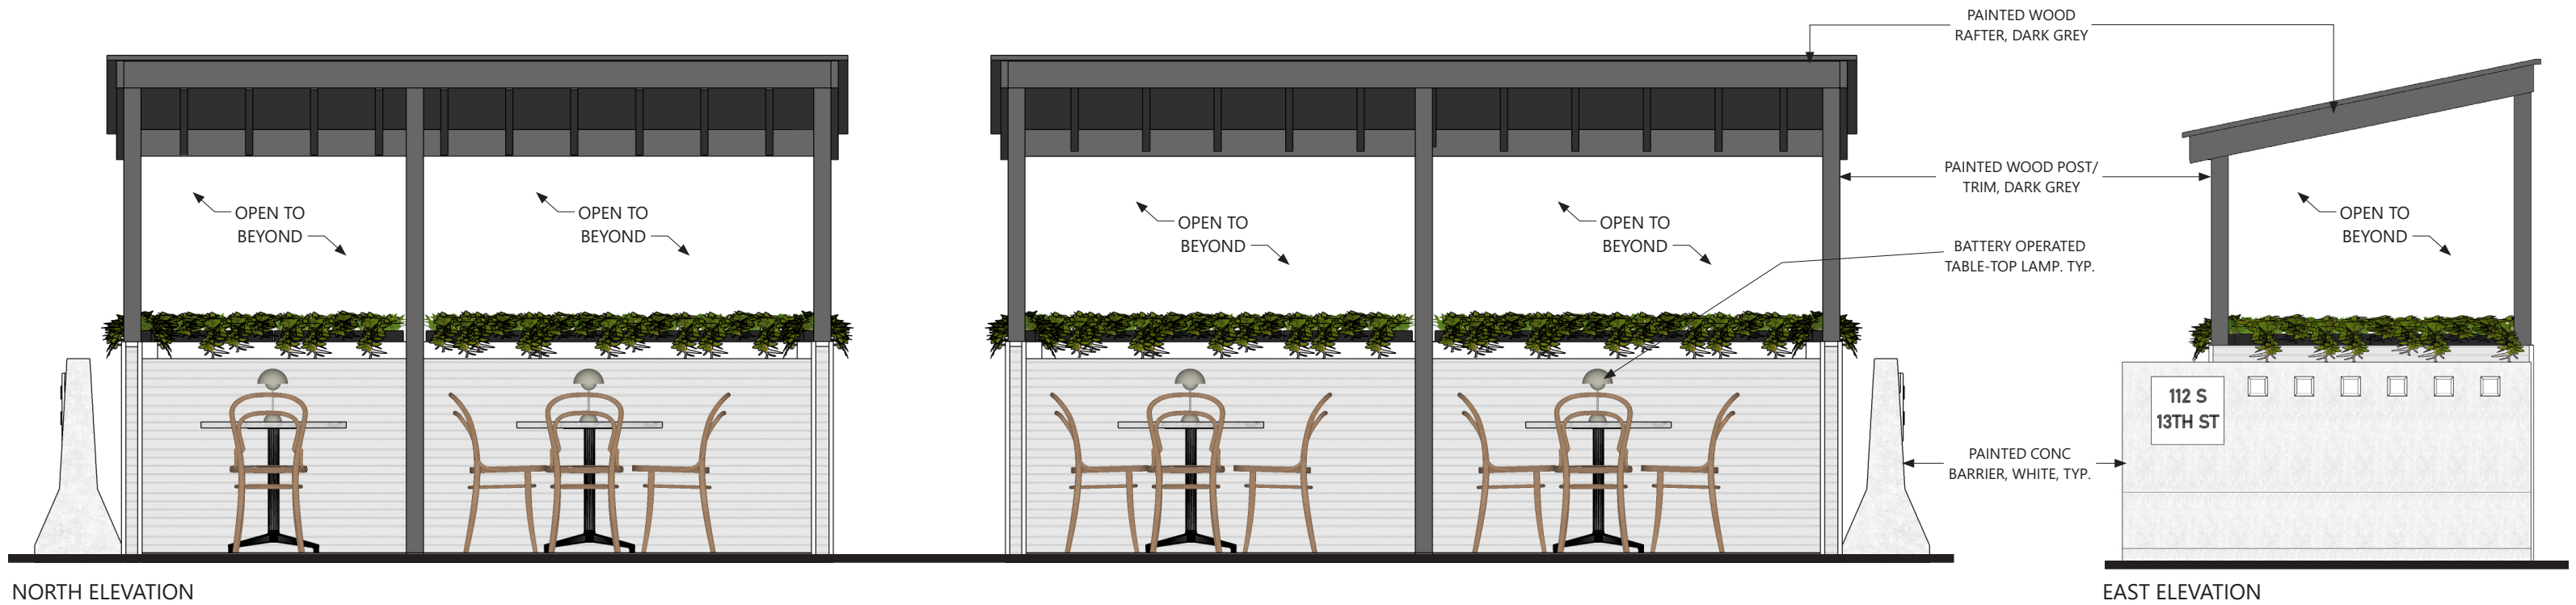

A

B

C


D

E

F



EXISTING SITE PHOTOS

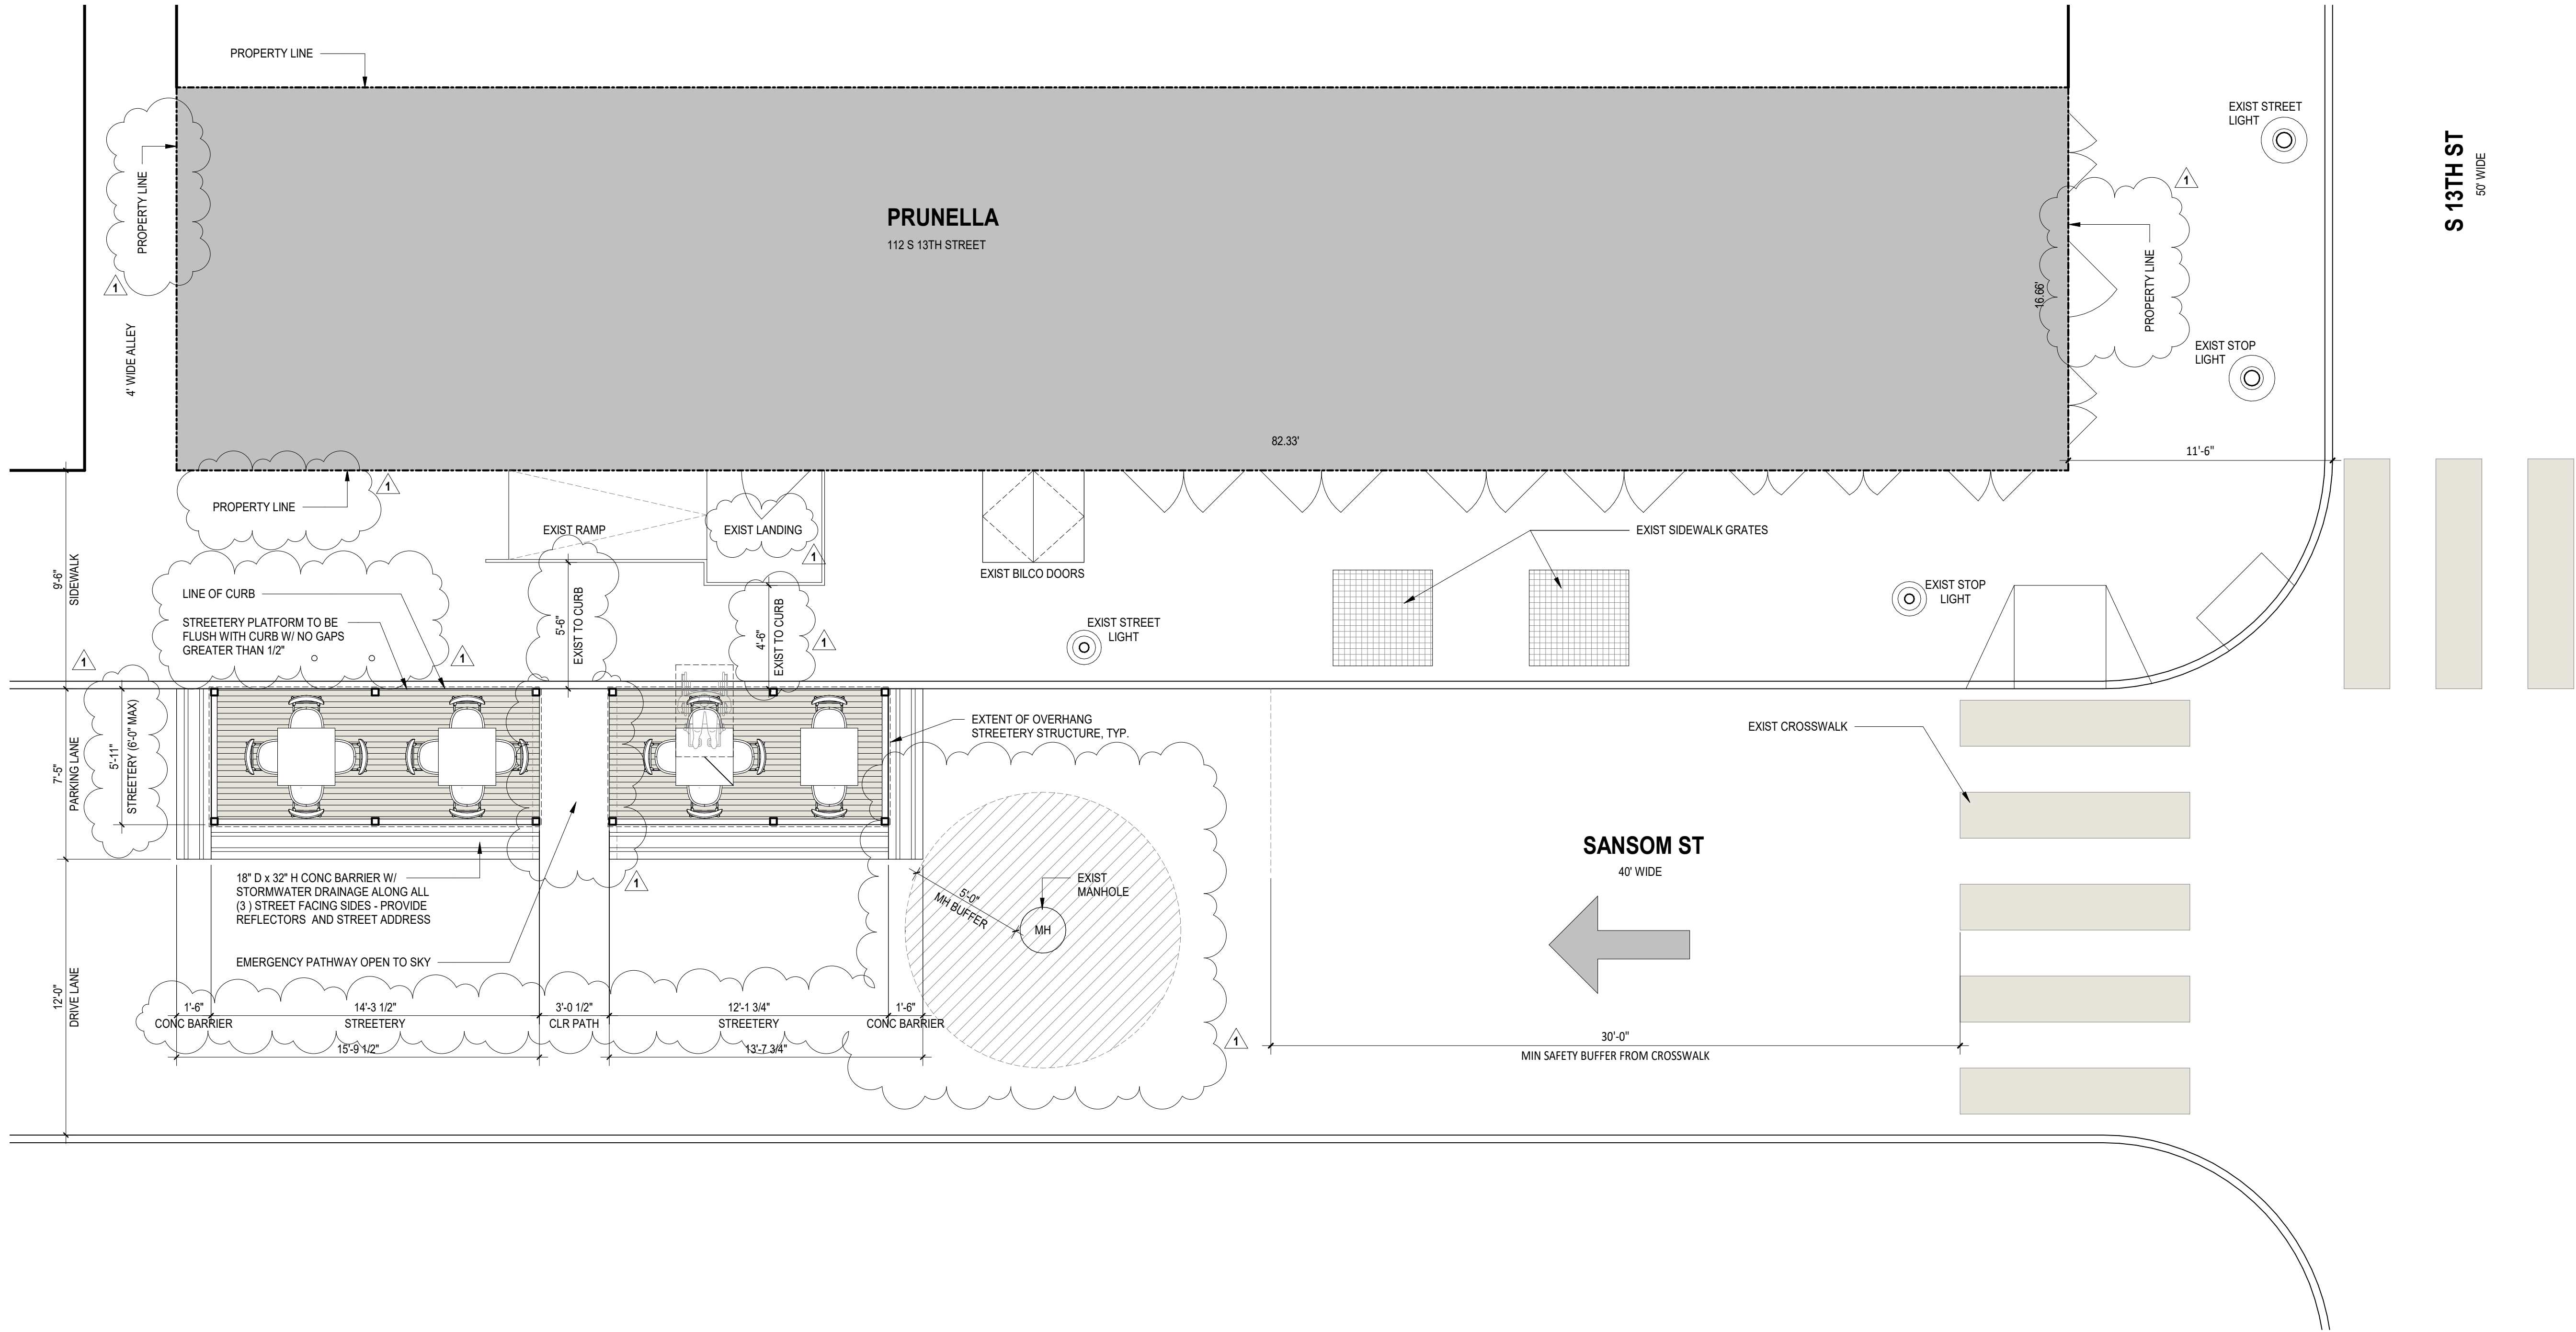

PRUNELLA
STREETERY

112 S 13TH STREET
PHILADELPHIA, PA 19107

| NO. | DESCRIPTION | DATE |
|-----|---------------------|---------|
| 1 | STREETS COMMENTS | 6/13/23 |
| | | |
| | | |
| | | |
| | | |
| | | |
| | | |
| | | |
| | | |
| | | |

ARCHITECT:



Tantillo Architecture
2400 Market Street
Suite 307
Philadelphia, PA 19103
PH: 215-864-7315

KEY PLAN



SEAL & SIGNATURE



All reports, plans, specifications, computer files, field data, notes, and other documents and instruments prepared by the Architect as instruments of service shall remain the property of the Architect. The Architect shall retain all common law, statutory and other reserved rights, including copyright thereto.

PROJECT NAME:
PRUNELLA STREETERY

PROJECT NUMBER:

DATE ISSUED:
12/19/22

ISSUED FOR:
PREREQUISITE APPROVAL

SHEET TITLE:
SITE PLAN

SHEET NUMBER:

A100.00

A


B

C


D

E


F

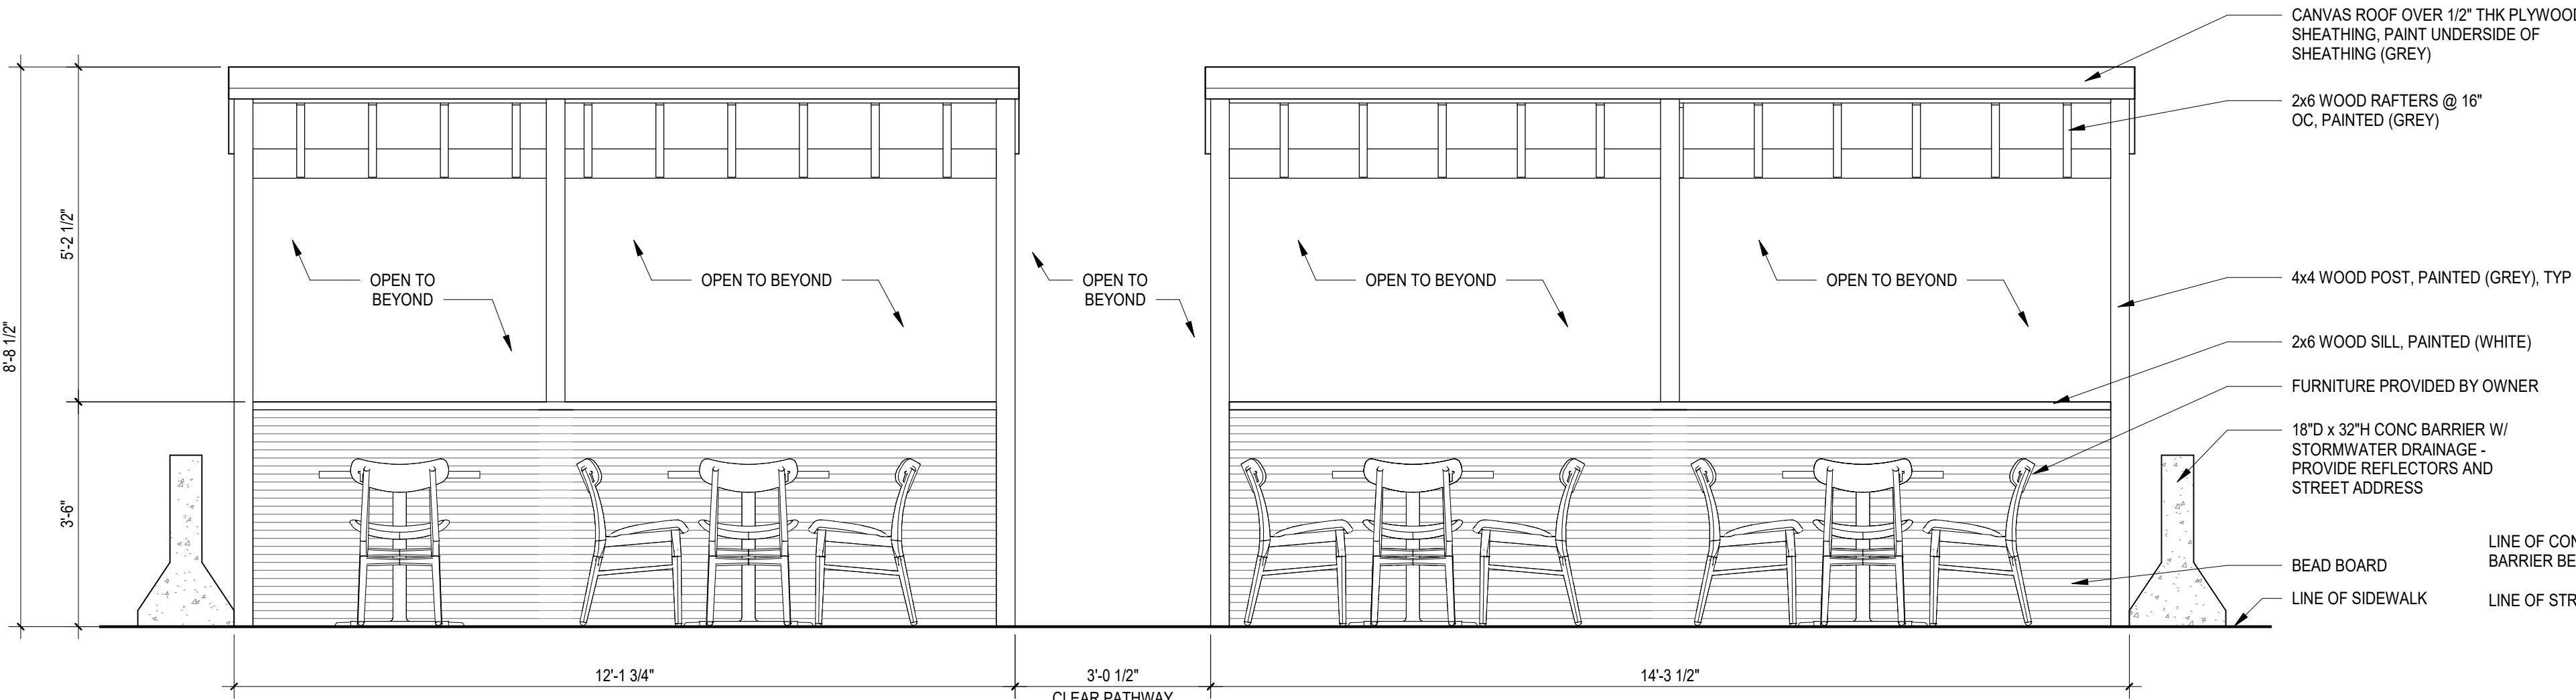


1 NORTH ELEVATION
A700.00 SCALE: 1/2" = 1'-0"

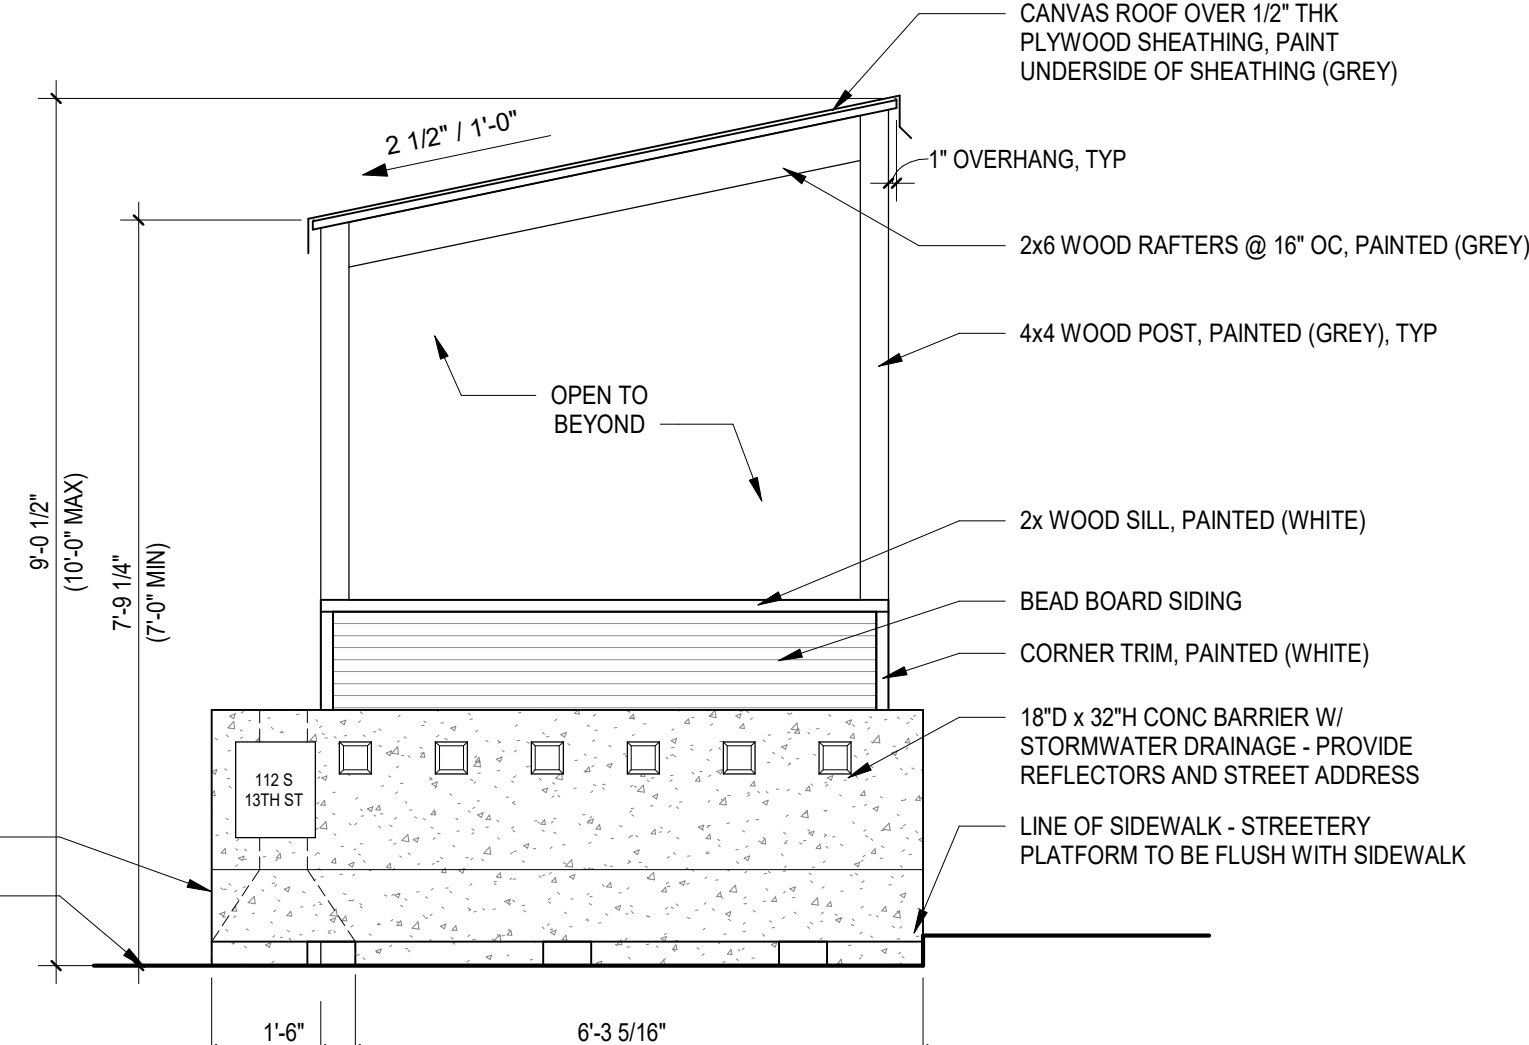

2 EAST ELEVATION
A700.00 SCALE: 1/2" = 1'-0"

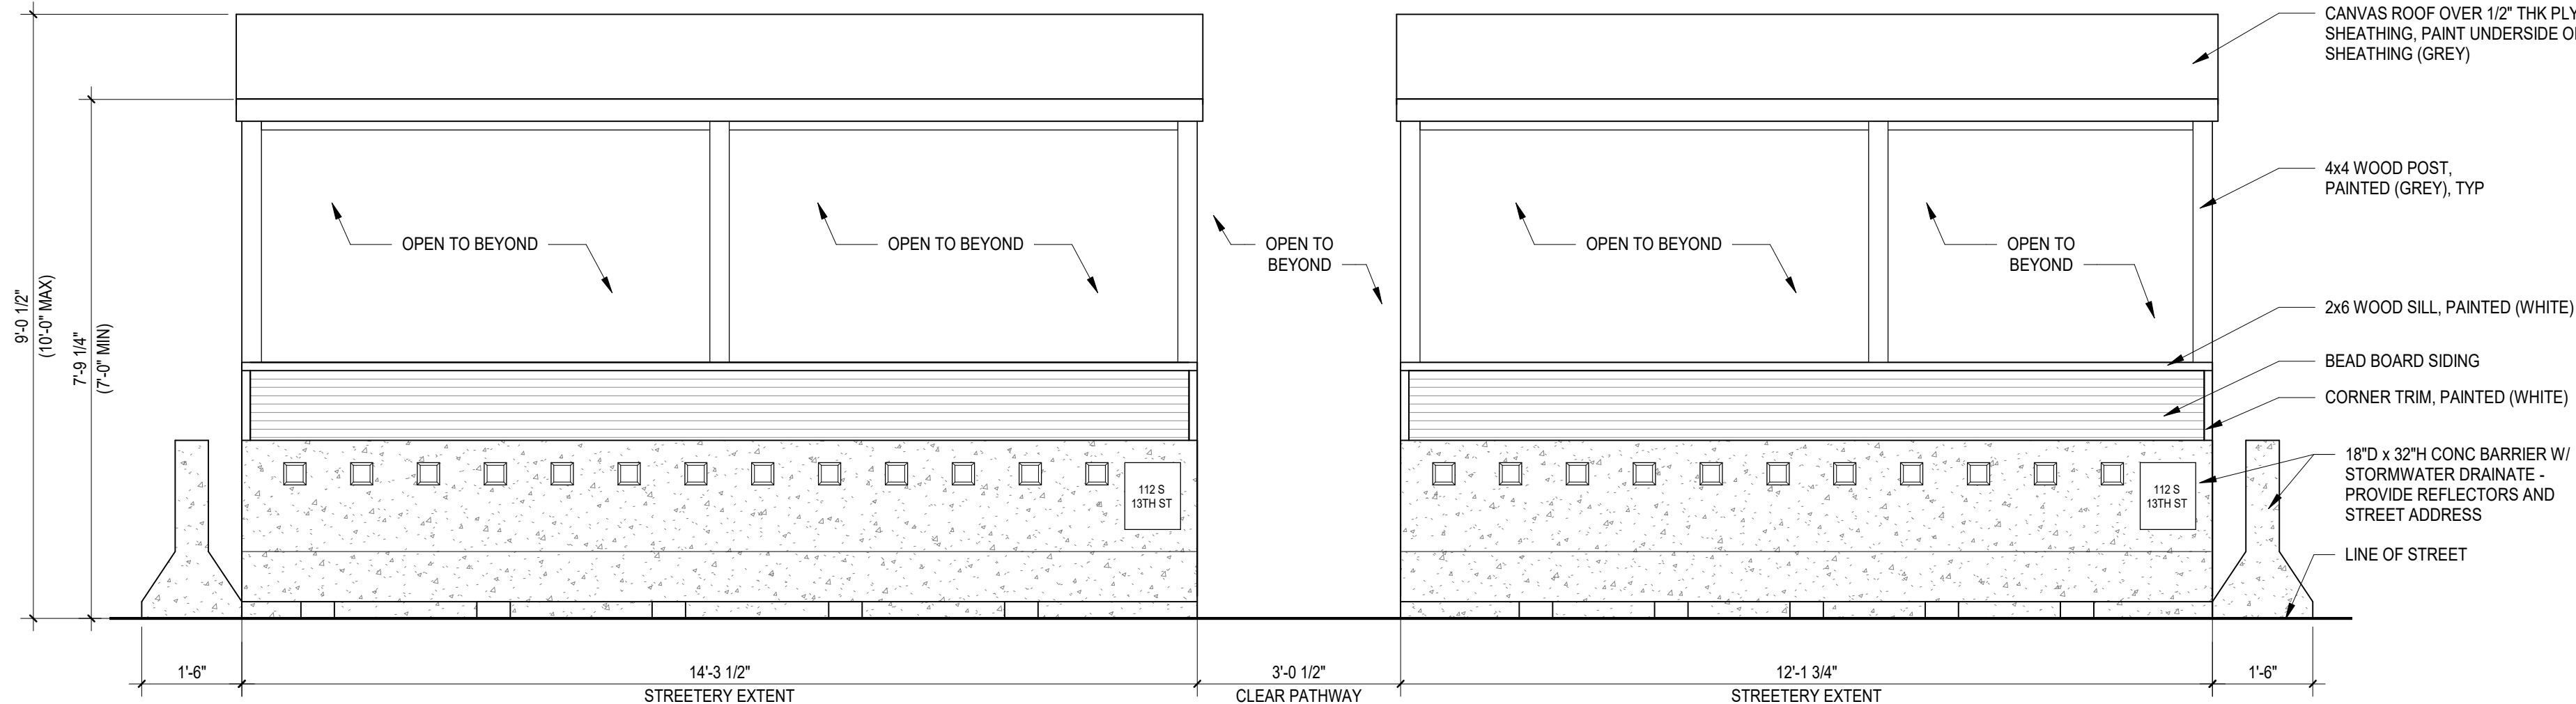

3 SOUTH ELEVATION
A700.00 SCALE: 1/2" = 1'-0"

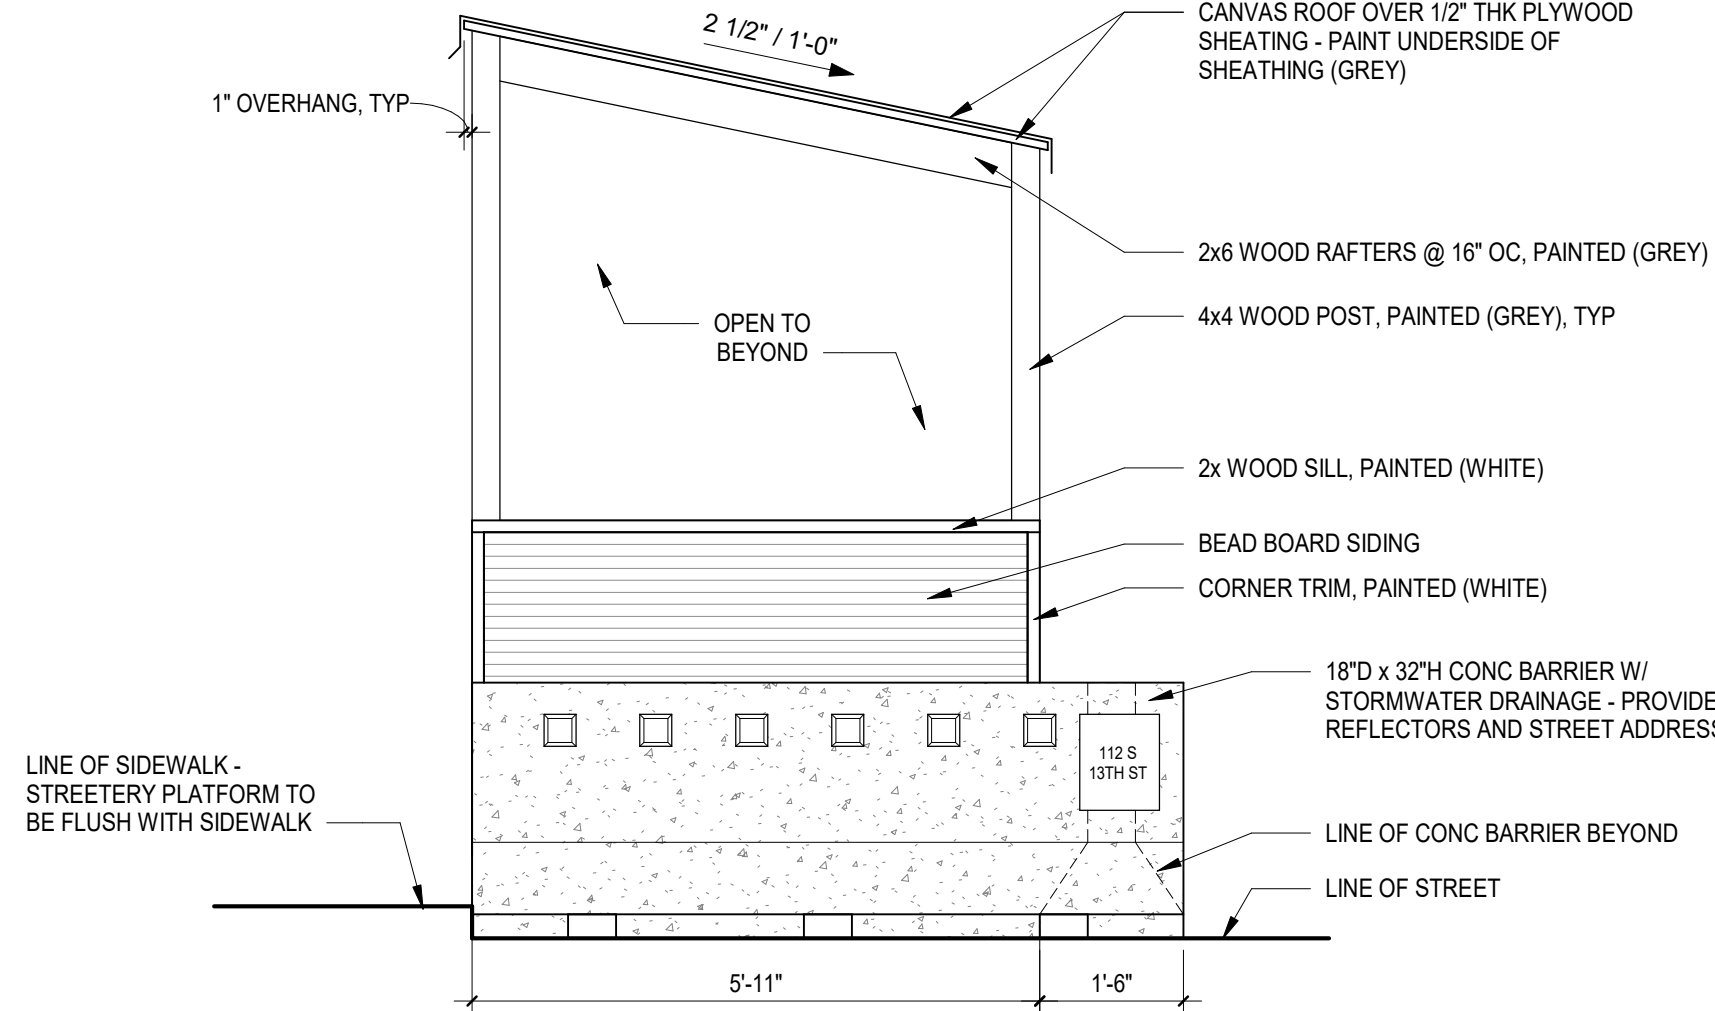

4 WEST ELEVATION
A700.00 SCALE: 1/2" = 1'-0"

PRUNELLA STREETERY

112 S 13TH STREET
PHILADELPHIA, PA 19107

| NO. | DESCRIPTION | DATE |
|-----|---------------------|---------|
| 1 | STREETS COMMENTS | 6/13/23 |
| | | |
| | | |
| | | |
| | | |
| | | |
| | | |
| | | |
| | | |
| | | |

ARCHITECT:



Tantillo Architecture
2400 Market Street
Suite 307
Philadelphia, PA 19103
PH: 215-864-7315

KEY PLAN



SEAL & SIGNATURE



All reports, plans, specifications, computer files, field data, notes, and other documents and instruments prepared by the Architect as instruments of service shall remain the property of the Architect. The Architect shall retain all common law, statutory and other reserved rights, including copyright thereto.

PROJECT NAME:
PRUNELLA STREETERY

PROJECT NUMBER:

DATE ISSUED:
12/20/22

ISSUED FOR:

SHEET TITLE:
BUILDING ELEVATIONS

SHEET NUMBER:
A700.00

A

B

C


D

E

F



EXISTING SITE PHOTOS

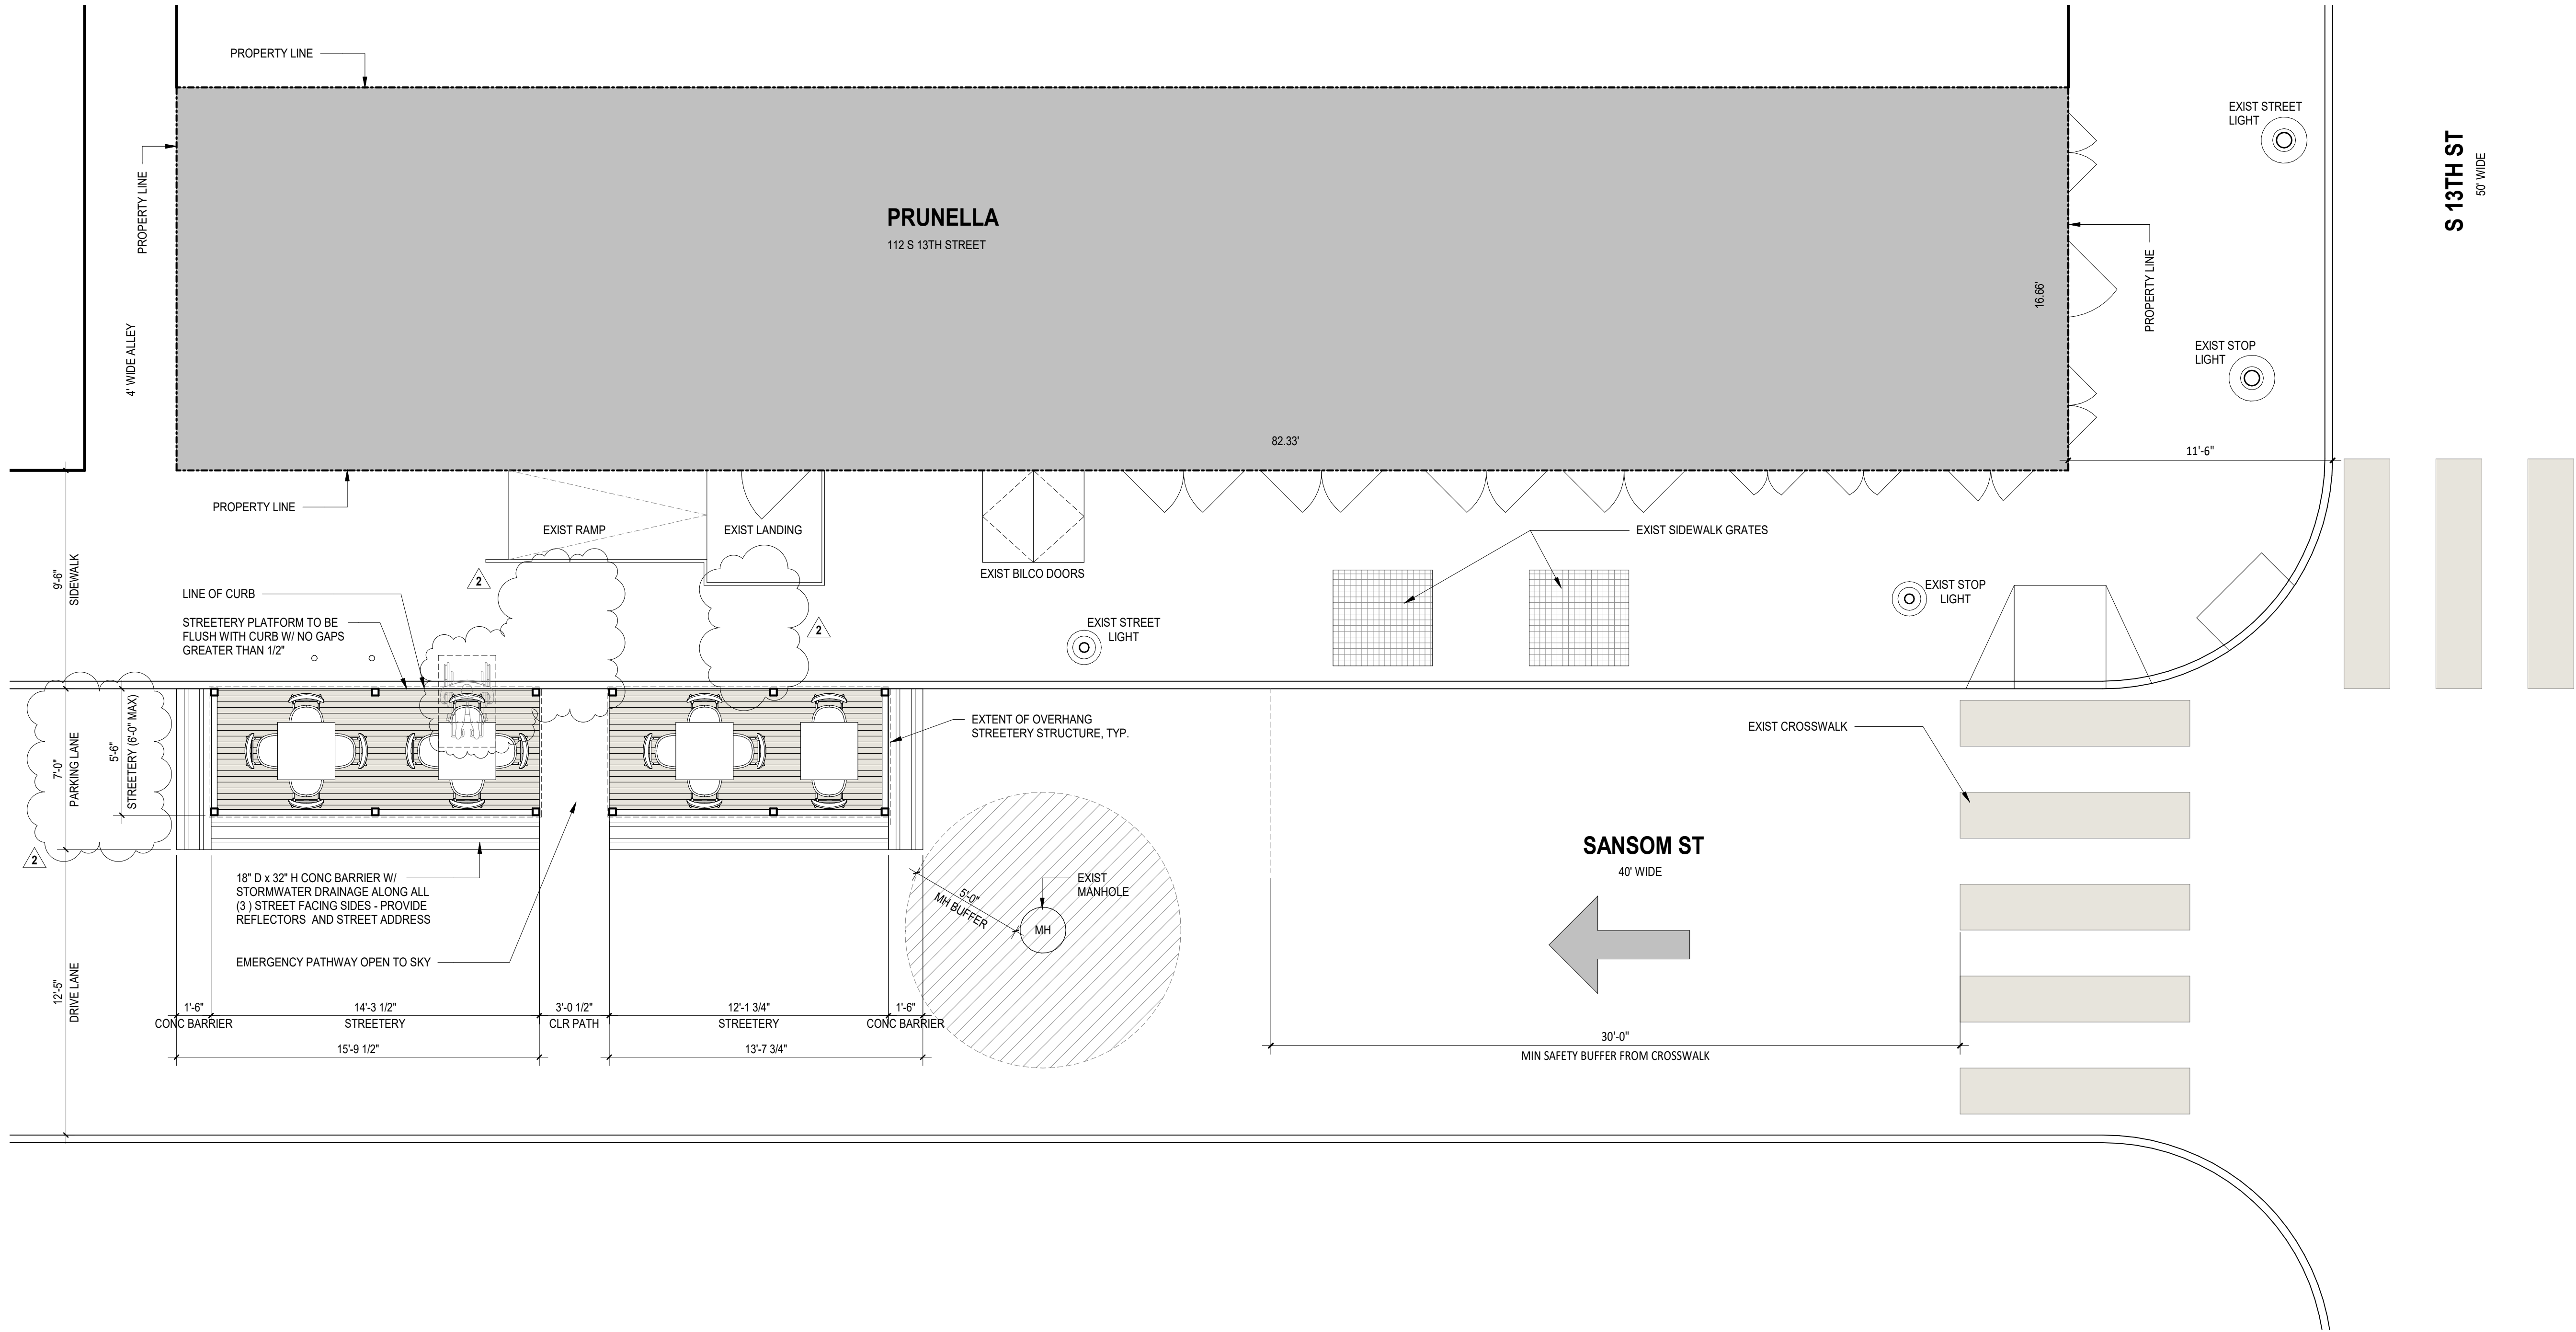

PRUNELLA
STREETERY

112 S 13TH STREET
PHILADELPHIA, PA 19107

| NO. | DESCRIPTION | DATE |
|-----|---------------------|---------|
| 1 | STREETS COMMENTS | 6/13/23 |
| 2 | STREETS COMMENTS | 6/22/23 |
| | | |
| | | |
| | | |
| | | |
| | | |
| | | |
| | | |
| | | |

ARCHITECT:



Tantillo Architecture
2400 Market Street
Suite 307
Philadelphia, PA 19103
PH: 215-864-7315

KEY PLAN



SEAL & SIGNATURE



All reports, plans, specifications, computer files, field data, notes, and other documents and instruments prepared by the Architect as instruments of service shall remain the property of the Architect. The Architect shall retain all common law, statutory and other reserved rights, including copyright thereto.

PROJECT NAME:
PRUNELLA STREETERY



PROJECT NUMBER:

DATE ISSUED:
12/19/22

ISSUED FOR:
PREREQUISITE APPROVAL

SHEET TITLE:
SITE PLAN

SHEET NUMBER:
A100.00

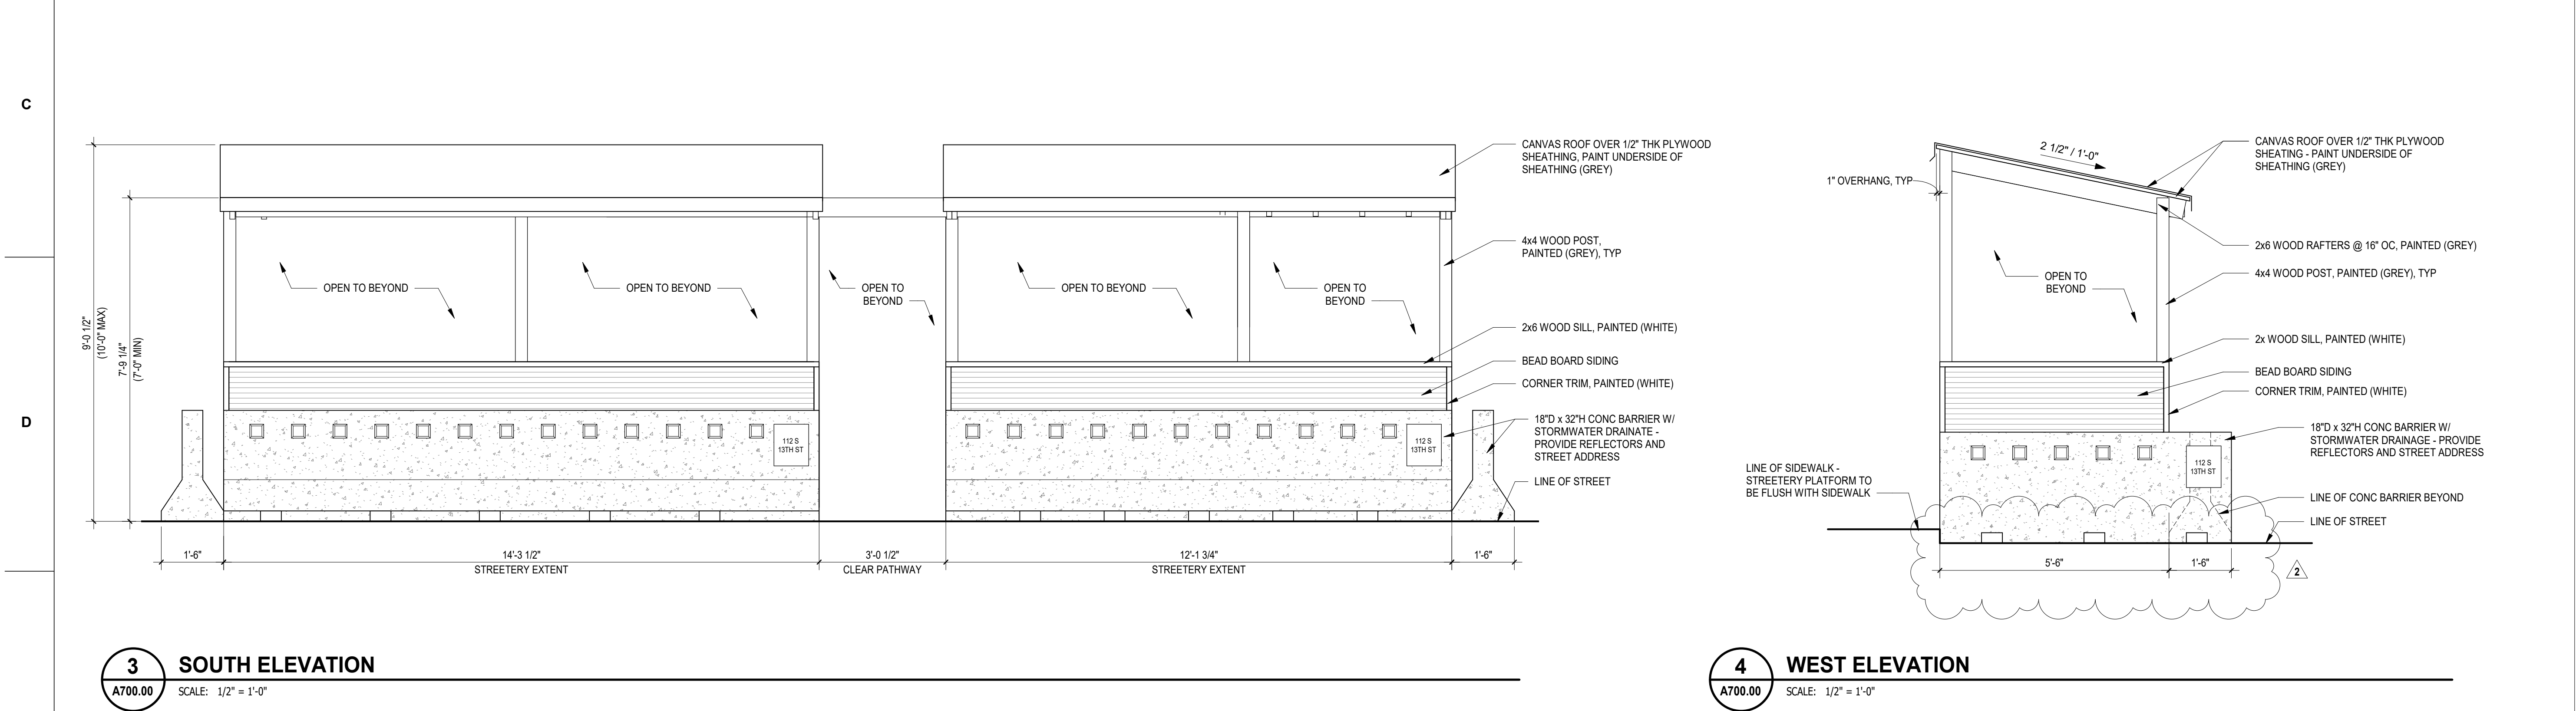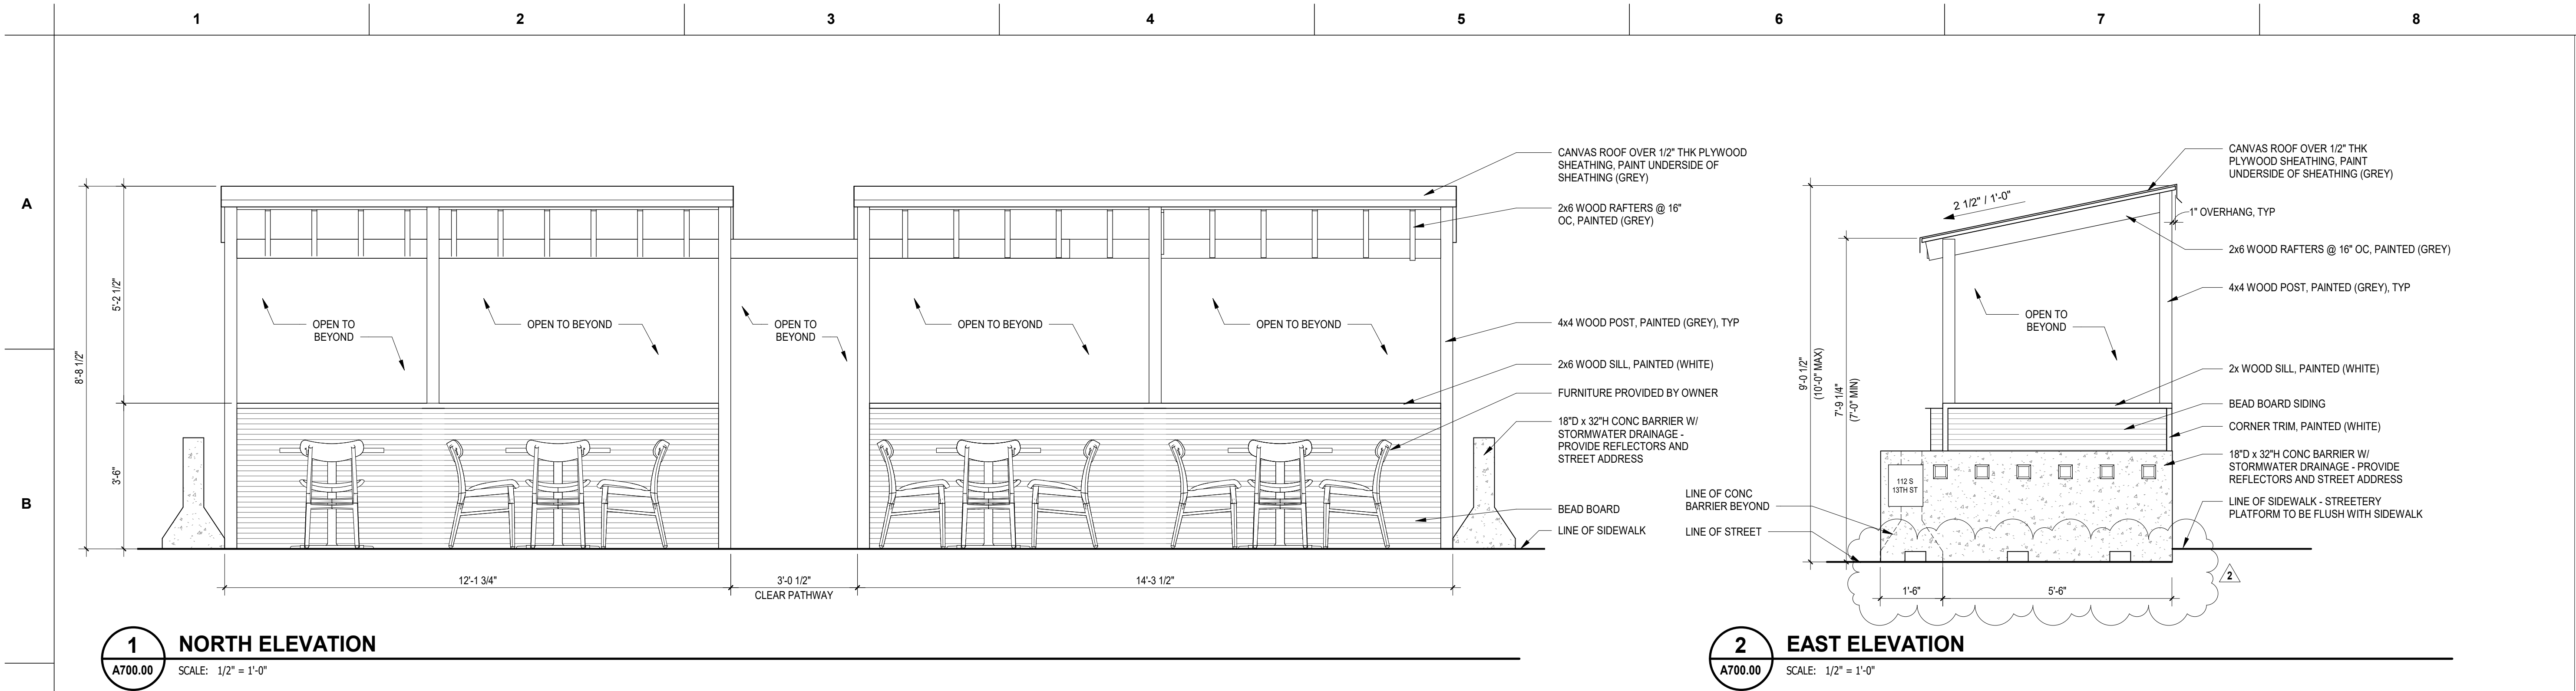


PRUNELLA STREETERLY

112 S 13TH STREET
PHILADELPHIA, PA 19107


| NO. | DESCRIPTION | DATE |
|-----|---------------------|---------|
| 1 | STREETS COMMENTS | 6/13/23 |
| 2 | STREETS COMMENTS | 6/22/23 |
| | | |
| | | |
| | | |
| | | |
| | | |
| | | |
| | | |
| | | |

ARCHITECT:




Tantillo Architecture
2400 Market Street
Suite 307
Philadelphia, PA 19103
PH: 215-864-7315

KEY PLAN



PROJECT NORTH

SEAL & SIGNATURE



Chris Tantillo

All reports, plans, specifications, computer files, field data, notes, and other documents and instruments prepared by the Architect as instruments of service shall remain the property of the Architect. The Architect shall retain all common law, statutory and other reserved rights, including copyright thereto.

PROJECT NAME:

PRUNELLA STREETERLY

PROJECT NUMBER:

DATE ISSUED:

12/20/22

ISSUED FOR:

SHEET TITLE:

BUILDING ELEVATIONS

SHEET NUMBER:

A700.00

[illegible]

TANTILL
ARCHITECTS

Tantillo Architecture
2400 Market Street
Suite 307
Philadelphia, PA 19103
PH: 215-864-7315

PROJECT NORTH

PROJECT NAME

| | |
|----------------|--|
| PROJECT NUMBER | |
|----------------|--|

DATE ISSUED:

06/22/23

ISSUED FOR


[illegible]

| | |
|--|-------------|
| | SHEET TITLE |
|--|-------------|

EXISTING SITE PLAN

SHEET NUMBER

AX100.00

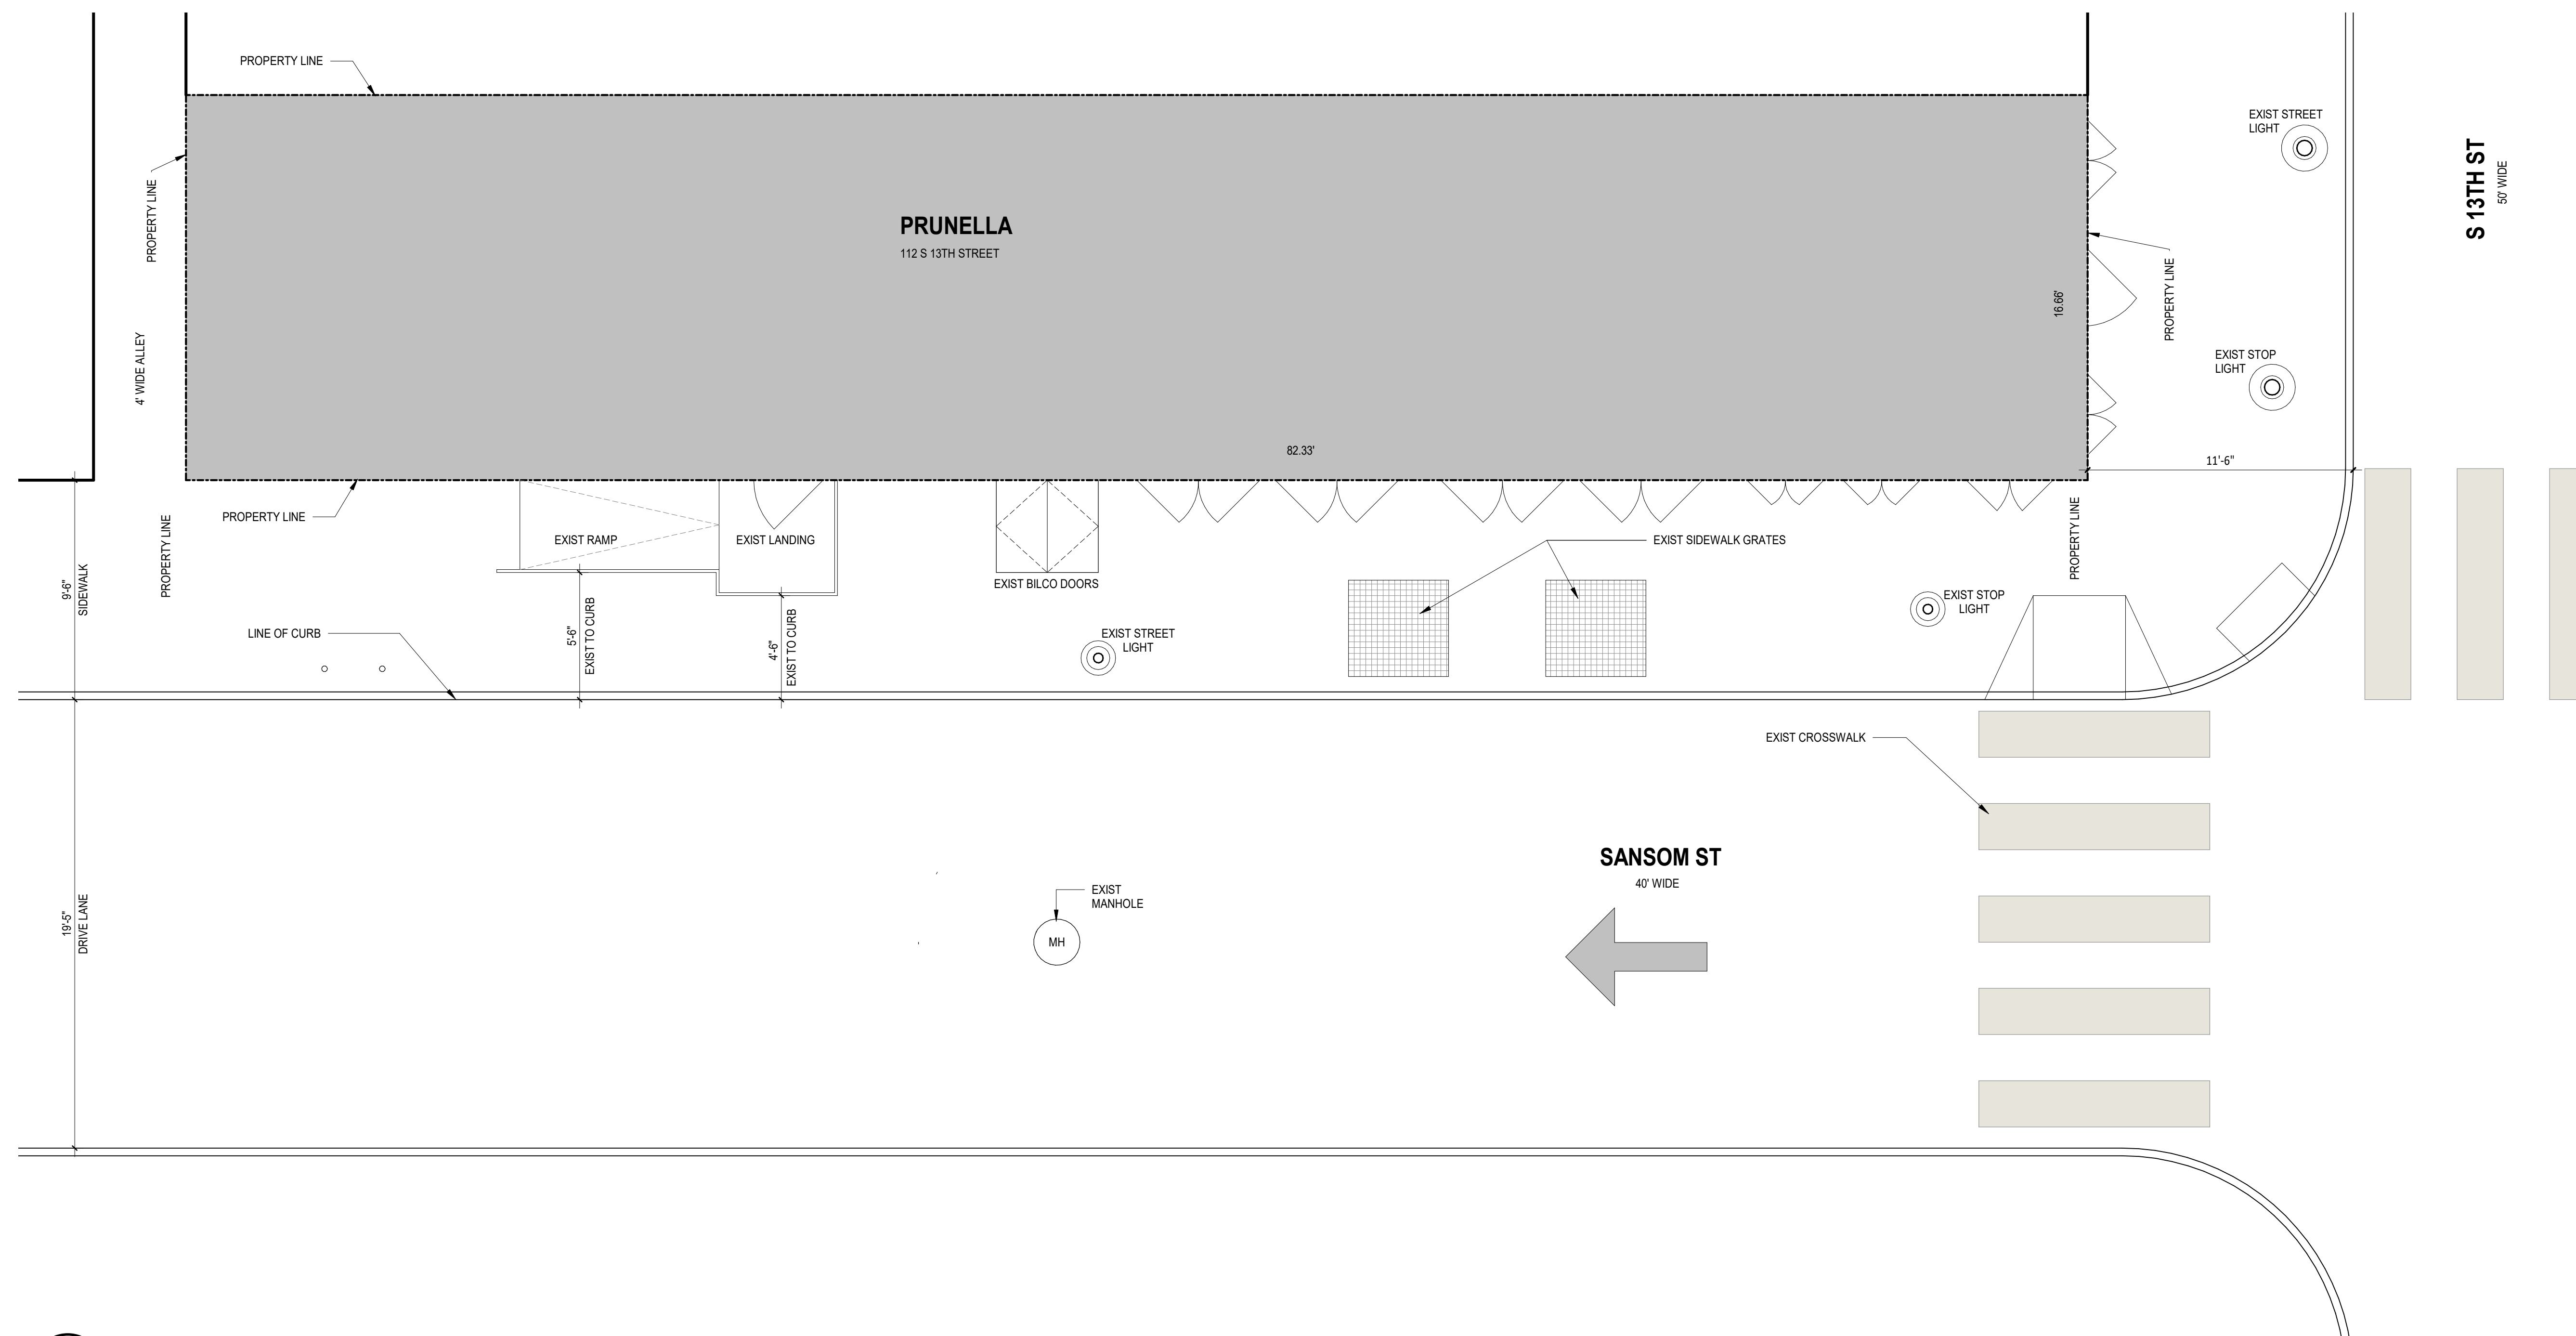

1 SITE PLAN
AX100.00 SCALE: 1/4" = 1'-0"