

BUILDING SIGN MOUNTING DETAIL SCALE: 1 1/2"=1'-0"

- 1. CONTRACTOR SHALL VERIFY ALL FIELD CONDITIONS AND DIMENSIONS PRIOR TO PROCEEDING WITH THE WORK AND SHALL REPORT ANY AND ALL DISCREPANCIES TO THE ARCHITECT. 2. SIGNAGE CONTRACTOR TO SUPPLY & INSTALL, LIGHTED, 'THE
- LEARNING EXPERIENCE' SIGN AS INDICATED ON DRAWINGS. SIGN 120V INTERNAL FLUORESCENT LIGHTING. PROVIDE WHITE 3/16" ACRYLIC CAP WITH BLACK JEWELITE TRIM AND TRANSLUCENT

ALL SIGNAGE TO BE PROVIDED AND INSTALLED BY THE REQUIRED VENDOR BELOW.

IDENTITI RESOURCES, LTD. ATTN: ASHLEY COX PH: 847-805-6682 EMAIL: thelearningexperience@identiti.net

— NON-ILLUMINATED ACRYLIC LETTERING SECURE TO BUILDING AND/OR MAIN ENTRY CANOPY.


Academy of Early Education

1. DEVELOPER, OWNER, GENERAL CONTRACTOR, AND SIGNAGE VENDOR TO CONFIRM MAXIMUM ALLOWABLE SIGNAGE AREA AS DICTATED BY LOCAL AUTHORITY HAVING JURISDICTION. SIGN SIZE SHALL BE MAXIMUM ALLOWED AND MUST RECEIVE FINAL THE LEARNING EXPERIENCE CORPORATE APPROVAL PRIOR TO ORDERING

BUILDING AND/OR MAIN CANOPY MOUNTED SIGNAGE ELEVATION DETAIL SCALE: 1/2"=1'-0"

1. LETTERS PROJECT 4" FROM FACE OF BUILDING. 2. DEVELOPER, OWNER, GENERAL CONTRACTOR, AND SIGNAGE VENDOR TO CONFIRM MAXIMUM ALLOWABLE SIGNAGE AREA AS DICTATED BY LOCAL AUTHORITY HAVING JURISDICTION. SIGN SIZE SHALL BE MAXIMUM ALLOWED AND MUST RECEIVE FINAL THE LEARNING

EXPERIENCE CORPORATE APPROVAL PRIOR

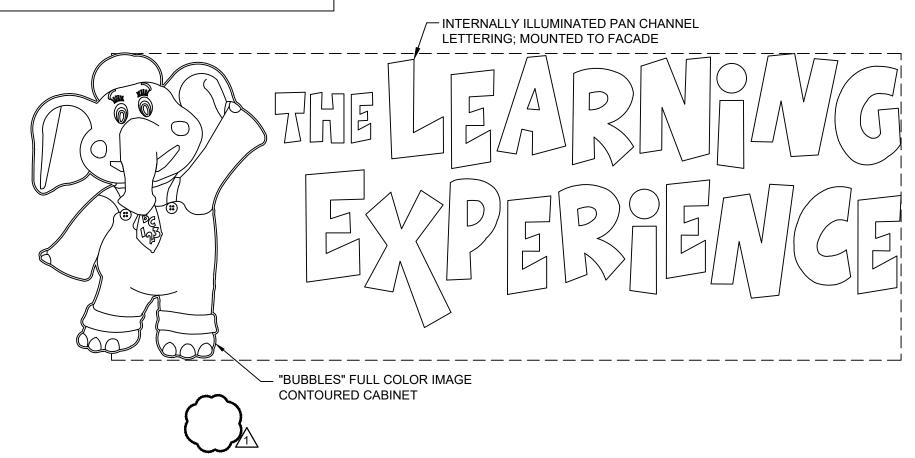

BUILDING MOUNTED SIGNAGE ELEVATION DETAIL **SIGNAGE DETAILS**


GENERAL NOTES: - COORDINATE WITH ELEVATION FINISH. SEE WALL VINYL FILM APPLIED AS PER SPECIFIED COLORS. 3. ANCHORAGE SHALL BE COMPLIANT WITH APPLICABLE BUILDING CODE PER THE DESIGN LOADS LISTED ON DRAWING S-100. NOTE: SIGNAGE UNDER SEPARATE SIGN PERMIT APPLICATION. NO SUBSTITUTIONS ALLOWED. - WEATHERPROOF LISTED DISCONNECT SWITCH AS REQUIRED BY LOCAL CODE OR FIRE DEPT.

TLEPA24-048



A-161

2024.Q2.01 PROTOTYPE

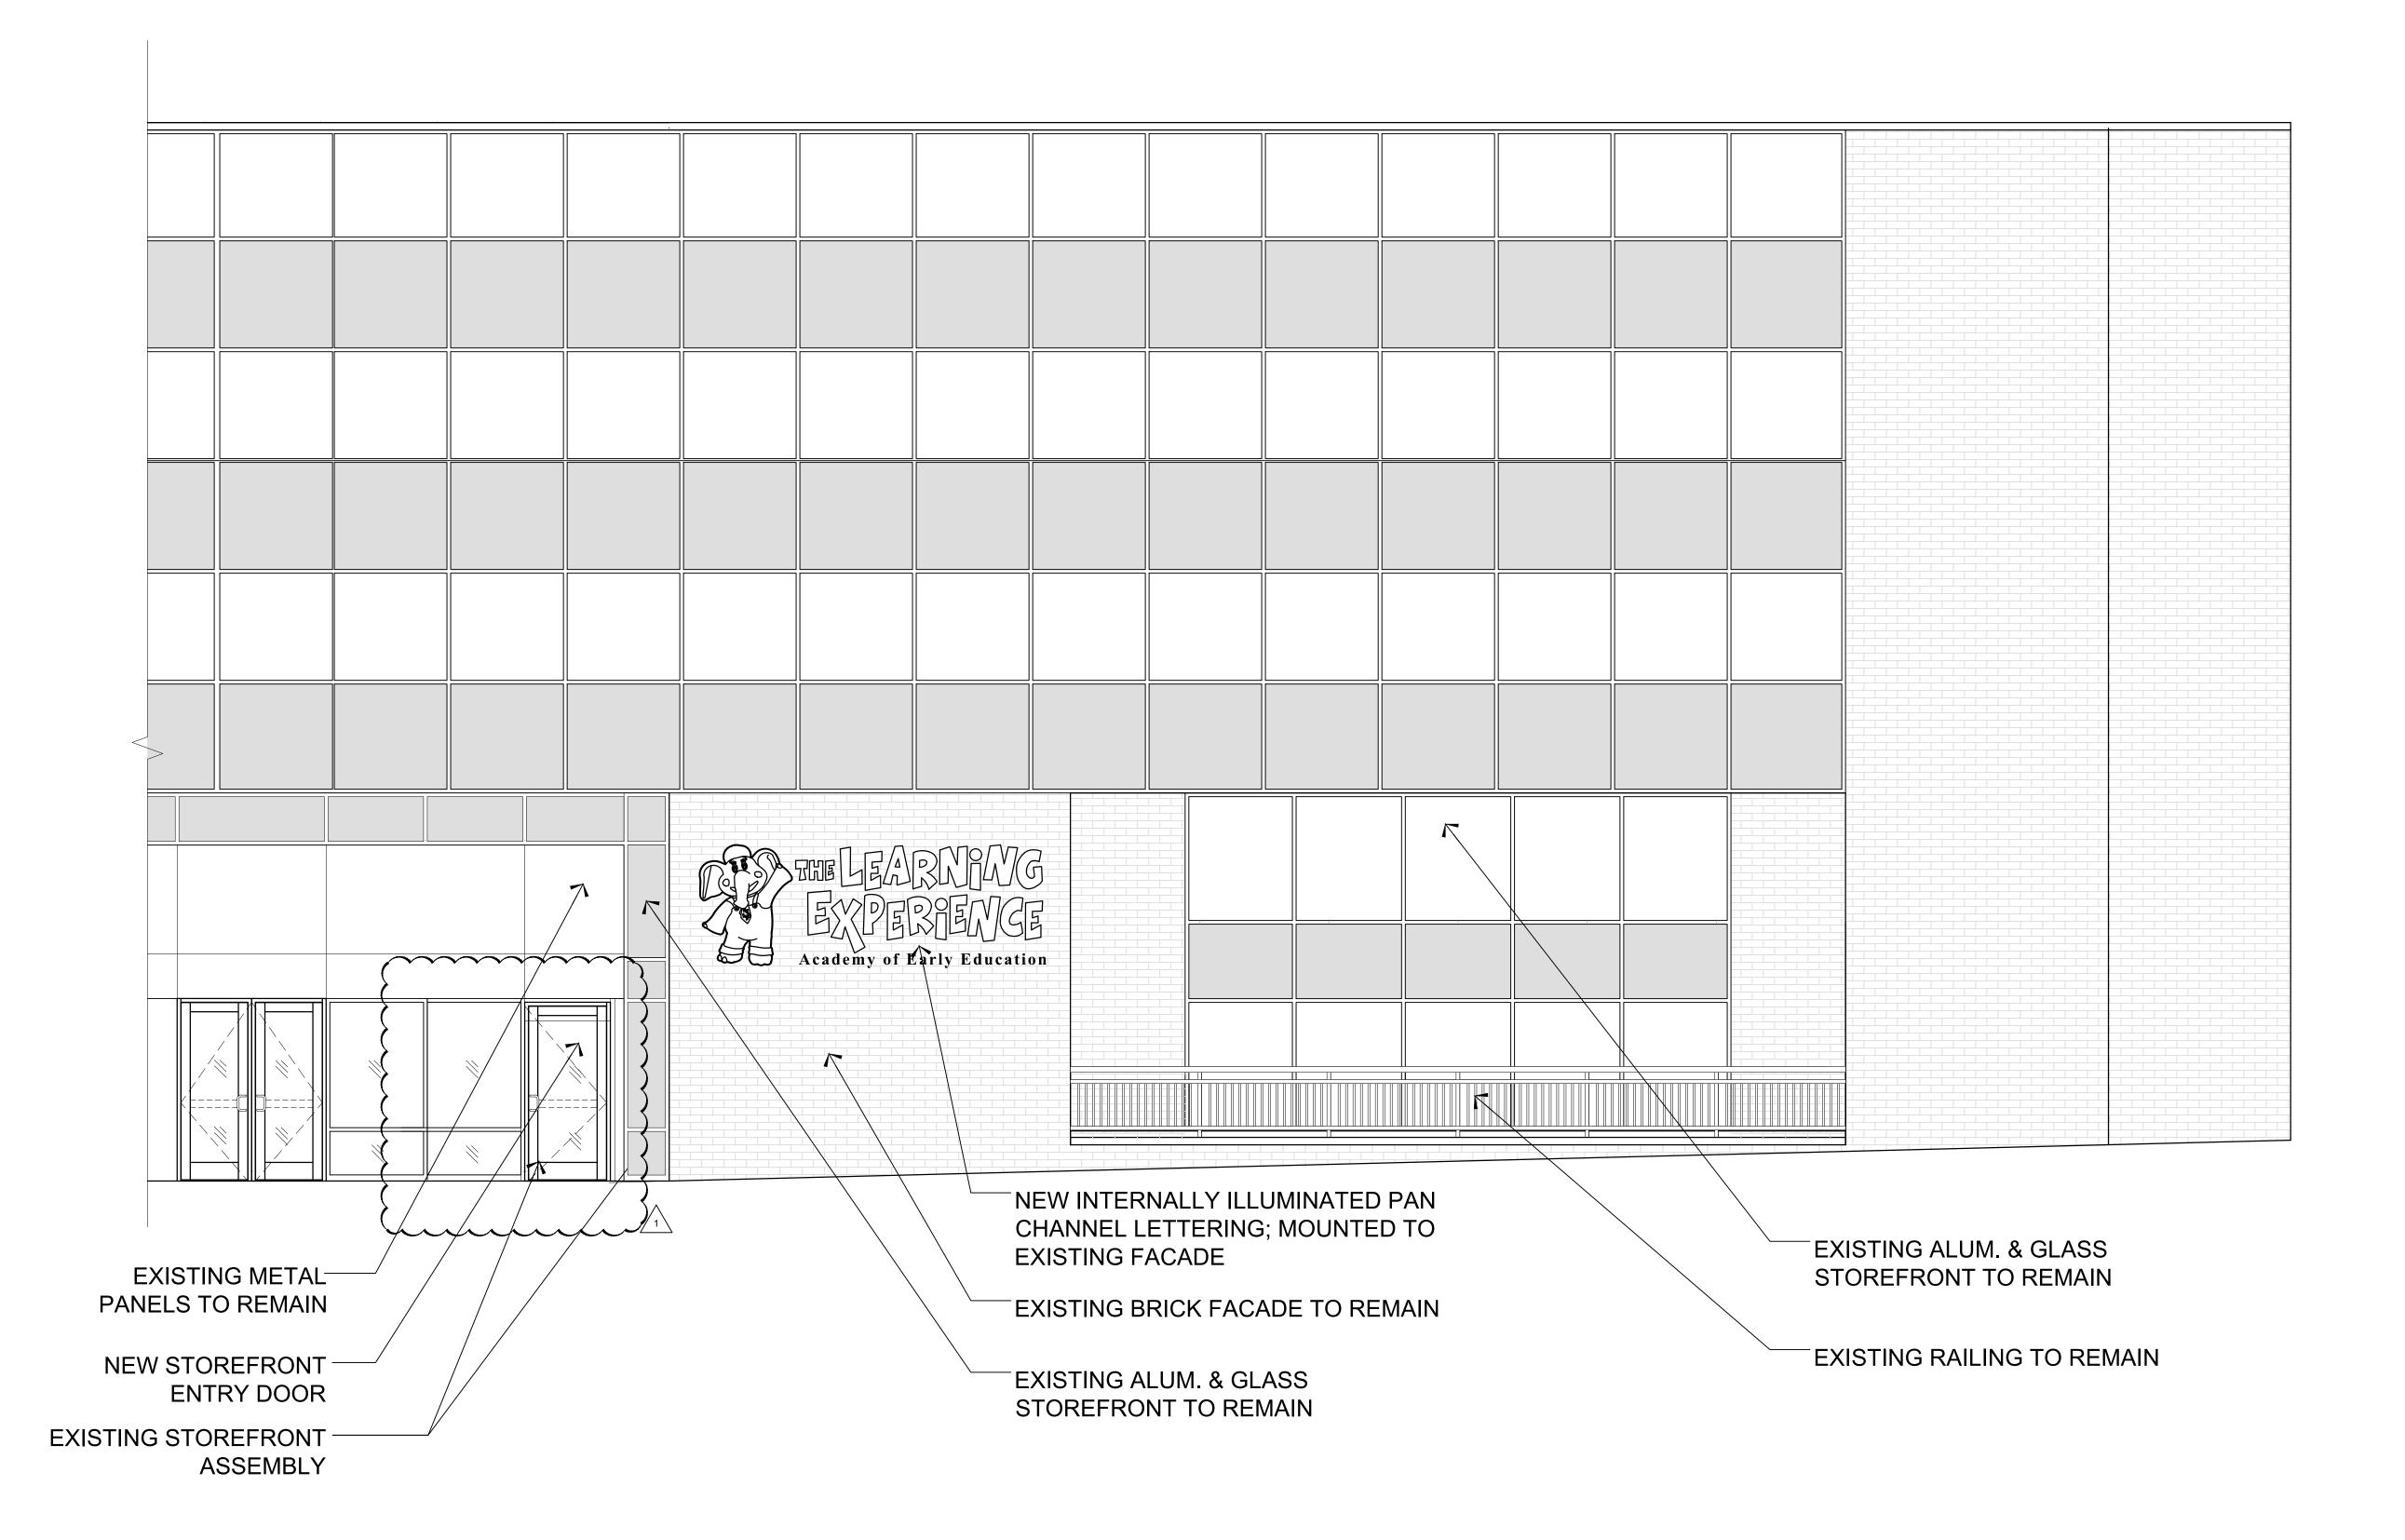

BUILDING ELEVATION.

SCALE: 1/8"=1'-0"

1. GENERAL CONTRACTOR SHALL SUPERVISE AND DIRECT THE WORK USING THE CONTRACTOR SEST SKILL AND ATTENTION. THE GENERAL CONTRACTOR SEST SKILL AND ATTENTION. THE GENERAL CONTRACTOR WEARN, SET SAFETY THE CONTRACTOR WILL AND A STEEL AND A SITE SAFETY THE CONTRACTOR MUST PROVIDE AND INSTIBLAL ALL PRODUCTS PER ADD THE LEARNING EXPERIENCE FOR APPROVAL LIMAPPROVE AND THE LEARNING EXPERIENCE FOR APPROVAL LIMAPPROVED SUBSTITUTIONS WILL BE REPLACED AT THE EXPENSE OF THE GENERAL CONTRACTOR.

3. VERBAL EXPRESENTATION HAS NO VALUE AND ALL REQUESTS TO CHANGE ANY PRODUCTS OR SPECIFICATIONS PER PLANS, MUST BE SUBSMITTED IN WIRTING TO THE ARCHITECT AND THE LEARNING EXPRESIDENCE FOR APPROVAL.

ARCHITECTS AND ENGINEERS INC.
42 OKNER PARKWAY
LIVINGSTON, NEW JERSEY 07039
TEL: 973-994-9669
FAX: 973-994-4669
www.jarmelkizel.com
Architecture
Engineering
Interior Design



ACADEMY OF EARLY EDUCATION

399 MARKET ST

PHILADELPHIA, PENNSYLVANIA 19106

TLE SITE ID: 1PA0057

REVISION	DATE DESCRIPTION	REVISED AS NOTED				
	DATE	11-26-24				
	NO.	1				
ISSUE	DESCRIPTION	FOR TLE REVIEW	TLE COMMENTS	FOR PERMIT		
ISSUE	NO. DATE DESCRIPTION	09-10-24 FOR TLE REVIEW	10-24-24 TLE COMMENTS	02/27/25 FOR PERMIT		

TLEPA24-048

Project Number

JE

Drawn By

MBJ

Approved By



EXTERIOR ELEVATION

A-051