

Philadelphia Art Commission
One Parkway Building
1515 Arch St., 13th Floor
Philadelphia, PA 19102
artcommission@phila.gov



Art Commission Signage Review Cover Letter

Date: 5/29/26

Name of Business or Entity (to which the sign is accessory): The Josephine

Sign Location (Address): 1608-34 Sansom St. On Public Property? Yes No

Is this location in an Overlay Zoning District requiring Art Commission signage review?

Yes (specify): Center City Overlay No Unsure

Total Number of Signs: 5 Type(s) of Signs (check all that apply below):

Wall Projecting/Blade Marquee Awning or Canopy Building ID (above 2nd story)

Window Other: _____

Sign Details (if more than four (4), include details in *Additional Description* box below):

#	Sign Type	Dimensions	Mounting Height	Material(s)	Illumination (check if so)
1	Wall	29'2"x3'3"x0'3"	17'2 3/4"	Aluminum, Acrylic	<input checked="" type="checkbox"/>
2	Wall	3'6"x2'0"x0.2"	7'0"	Aluminum, Vinyl	<input type="checkbox"/>
3	Wall	5'11"x11'0"x0'0"	2'8"	Vinyl	<input type="checkbox"/>
4	Window			Vinyl	<input type="checkbox"/>

Additional Description (optional) (details, background/context, purpose/need, specific requests, etc.):

5.	Wall (2)	2'0"x16'0"	14'6"	Aluminum, Vinyl	
----	----------	------------	-------	-----------------	--

Primary Contact for Art Commission

Communications:

Name: Katherine E. Missimer, Esq.

Company: _____

Address: _____

Email: _____

Phone: _____

Contact to Receive Art Commission

Decision (if different):

Name: Same.

Company: _____

Address: _____

Email: _____

Phone: _____

SANSOM STREET

194'-0"

2'-0"
11'-0"

3'-0"

4'-3"

16'-0"

16'-0"


MORAVIAN STREET

193'-4"

1 PROPOSED SIGNAGE SITE PLAN
SCALE: 3/16" = 1'-0"



Solomon Cordwell Buenz
Chicago
T 312.896.1100
San Francisco
T 415.216.2450
www.scb.com

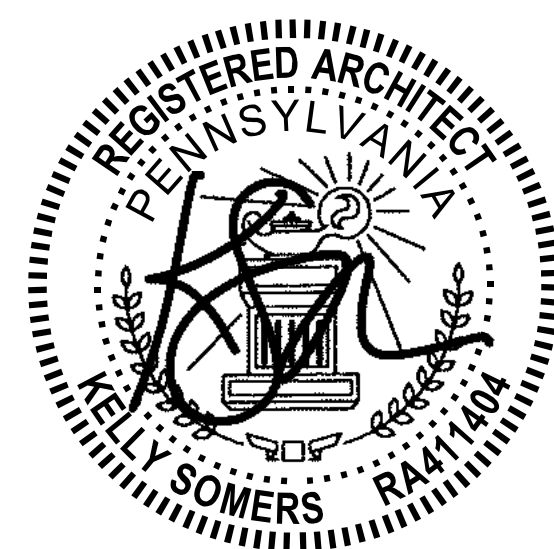


NO.	DATE	PROPOSED SIGNAGE DRAWINGS	DESCRIPTION


1620 SANSOM
1620 SANSOM ST
PHILADELPHIA, PA 19103
© 2021 Solomon Cordwell Buenz

PROPOSED SIGNAGE
SITE PLAN

Drawn By: Author
Checked By: Checker
Project Number: 2020004
Sheet Number: A1.01

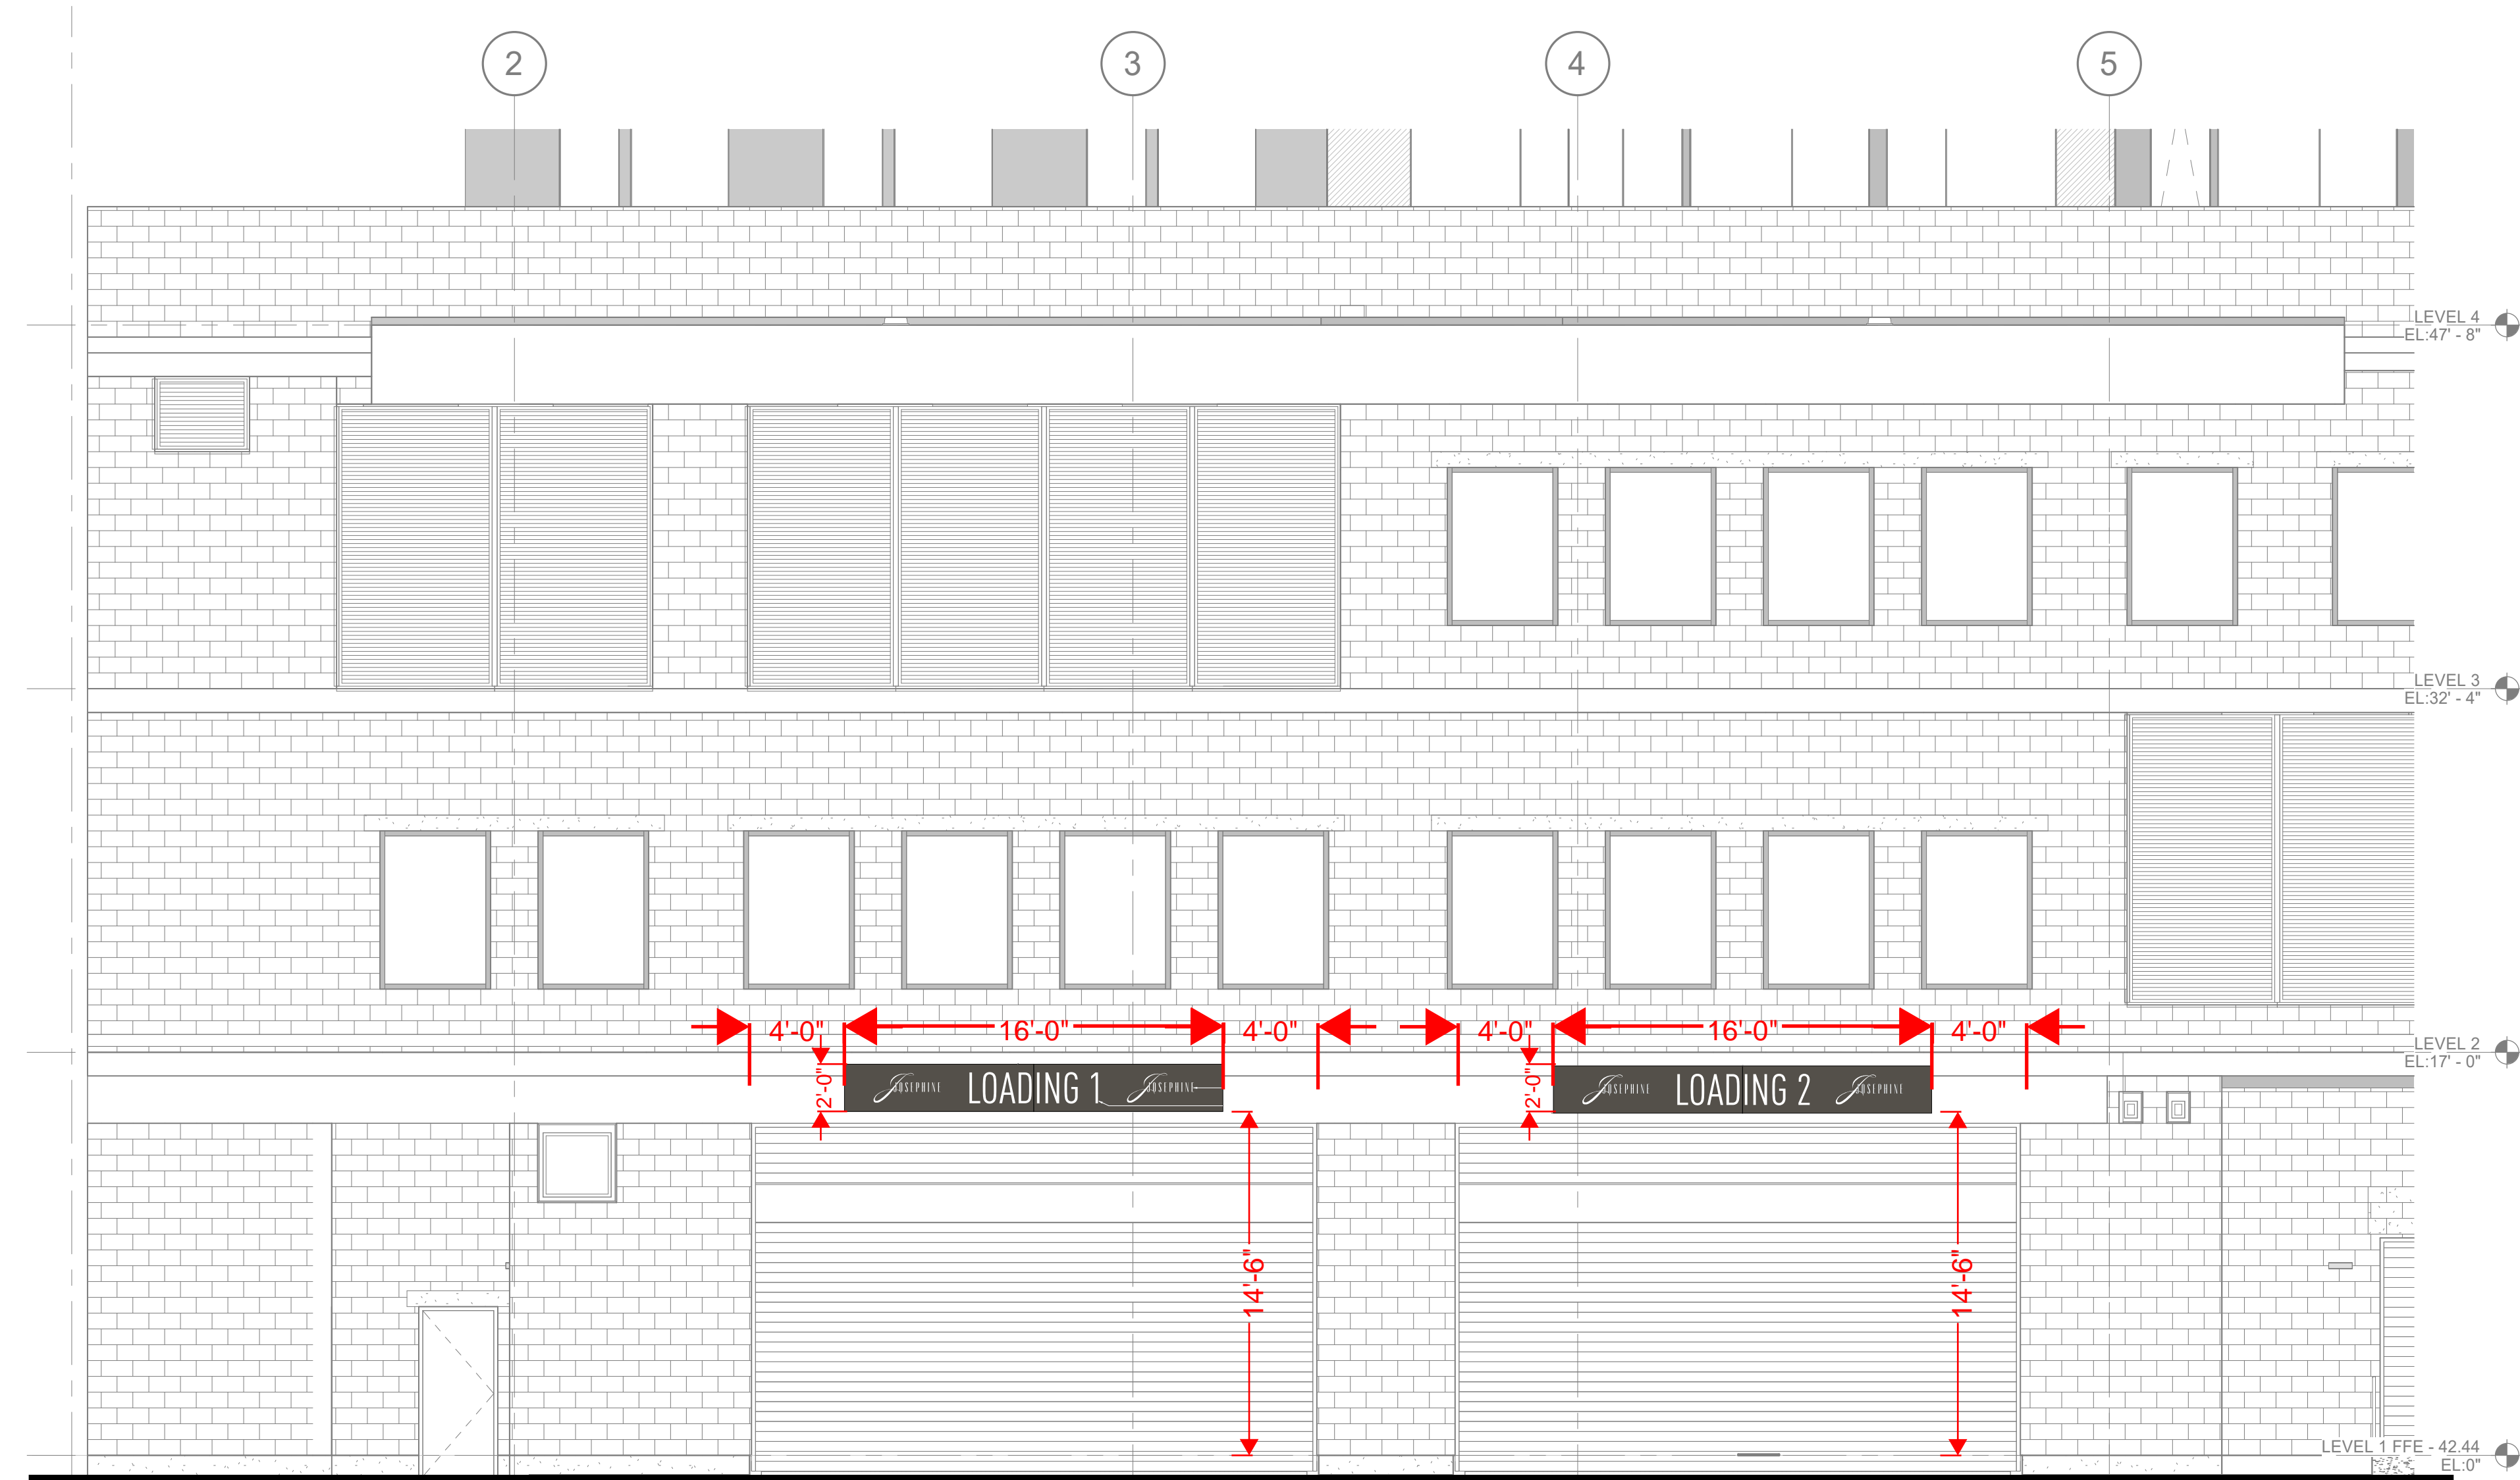


4 ENLARGED ELEVATION - PODIUM - SOUTHWEST MORAVIAN ST.
SCALE: 3/16" = 1'-0"

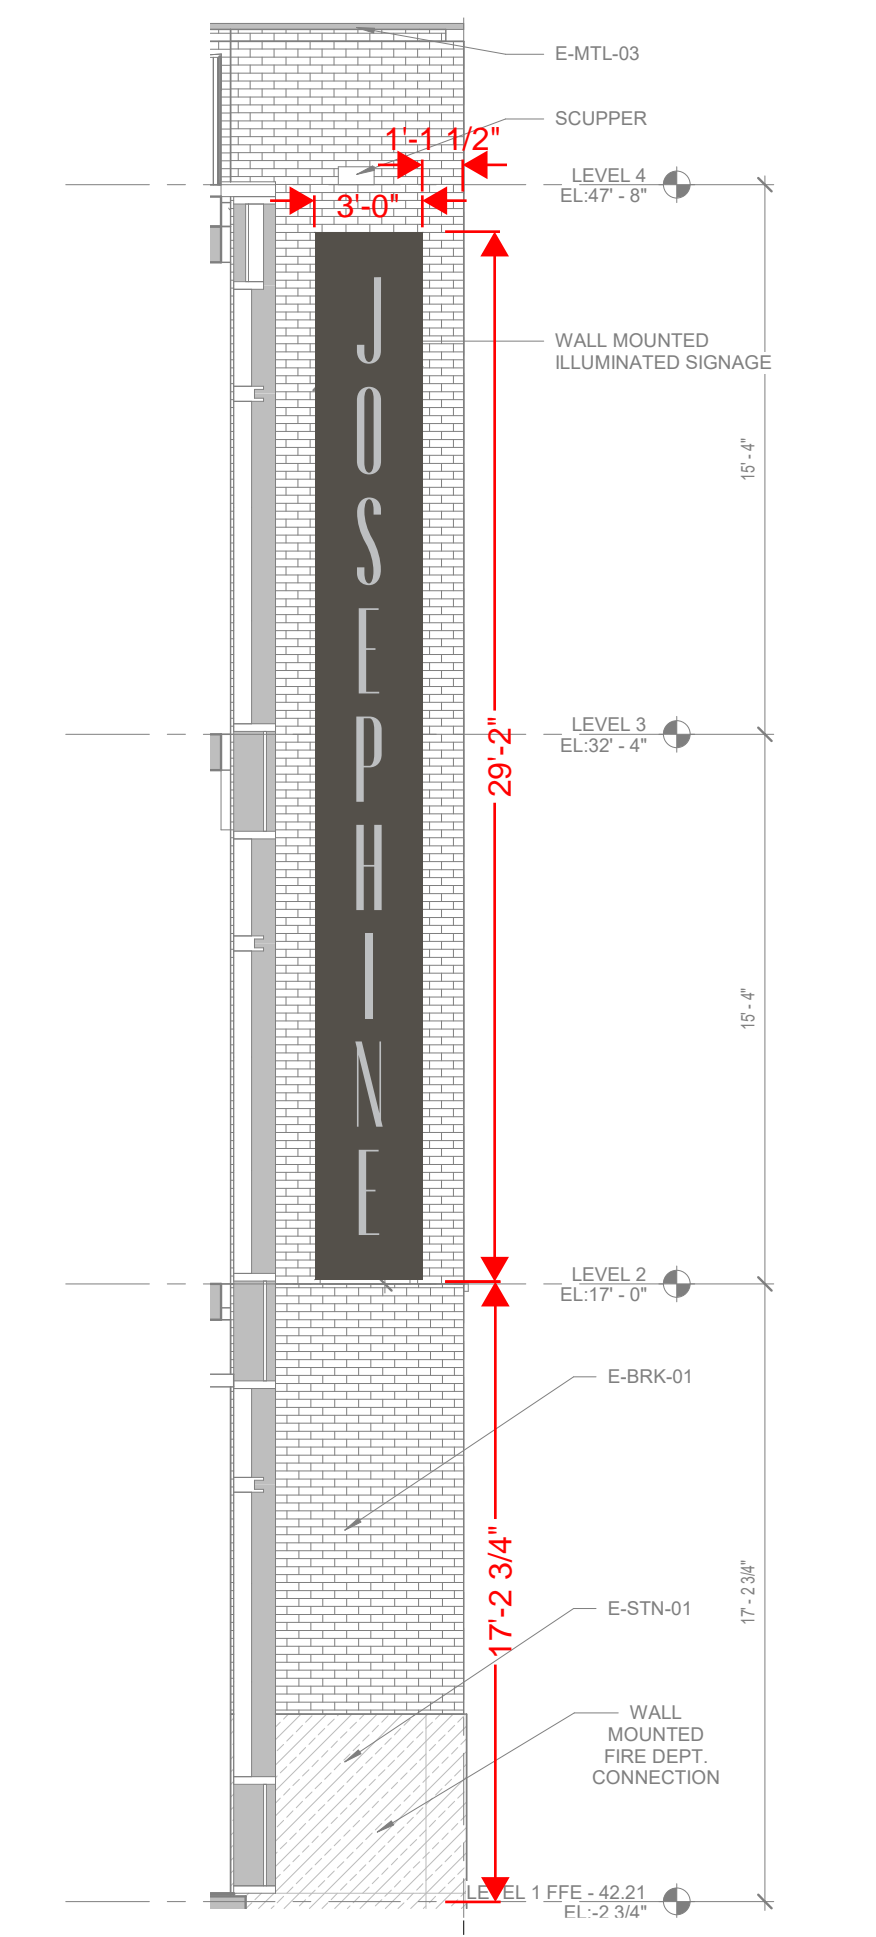

3 PODIUM HIDDEN ELEVATION
SCALE: 1/4" = 1'-0"



2 ENLARGED ELEVATION - PODIUM - NORTHEAST SANSOM ST.
SCALE: 3/16" = 1'-0"

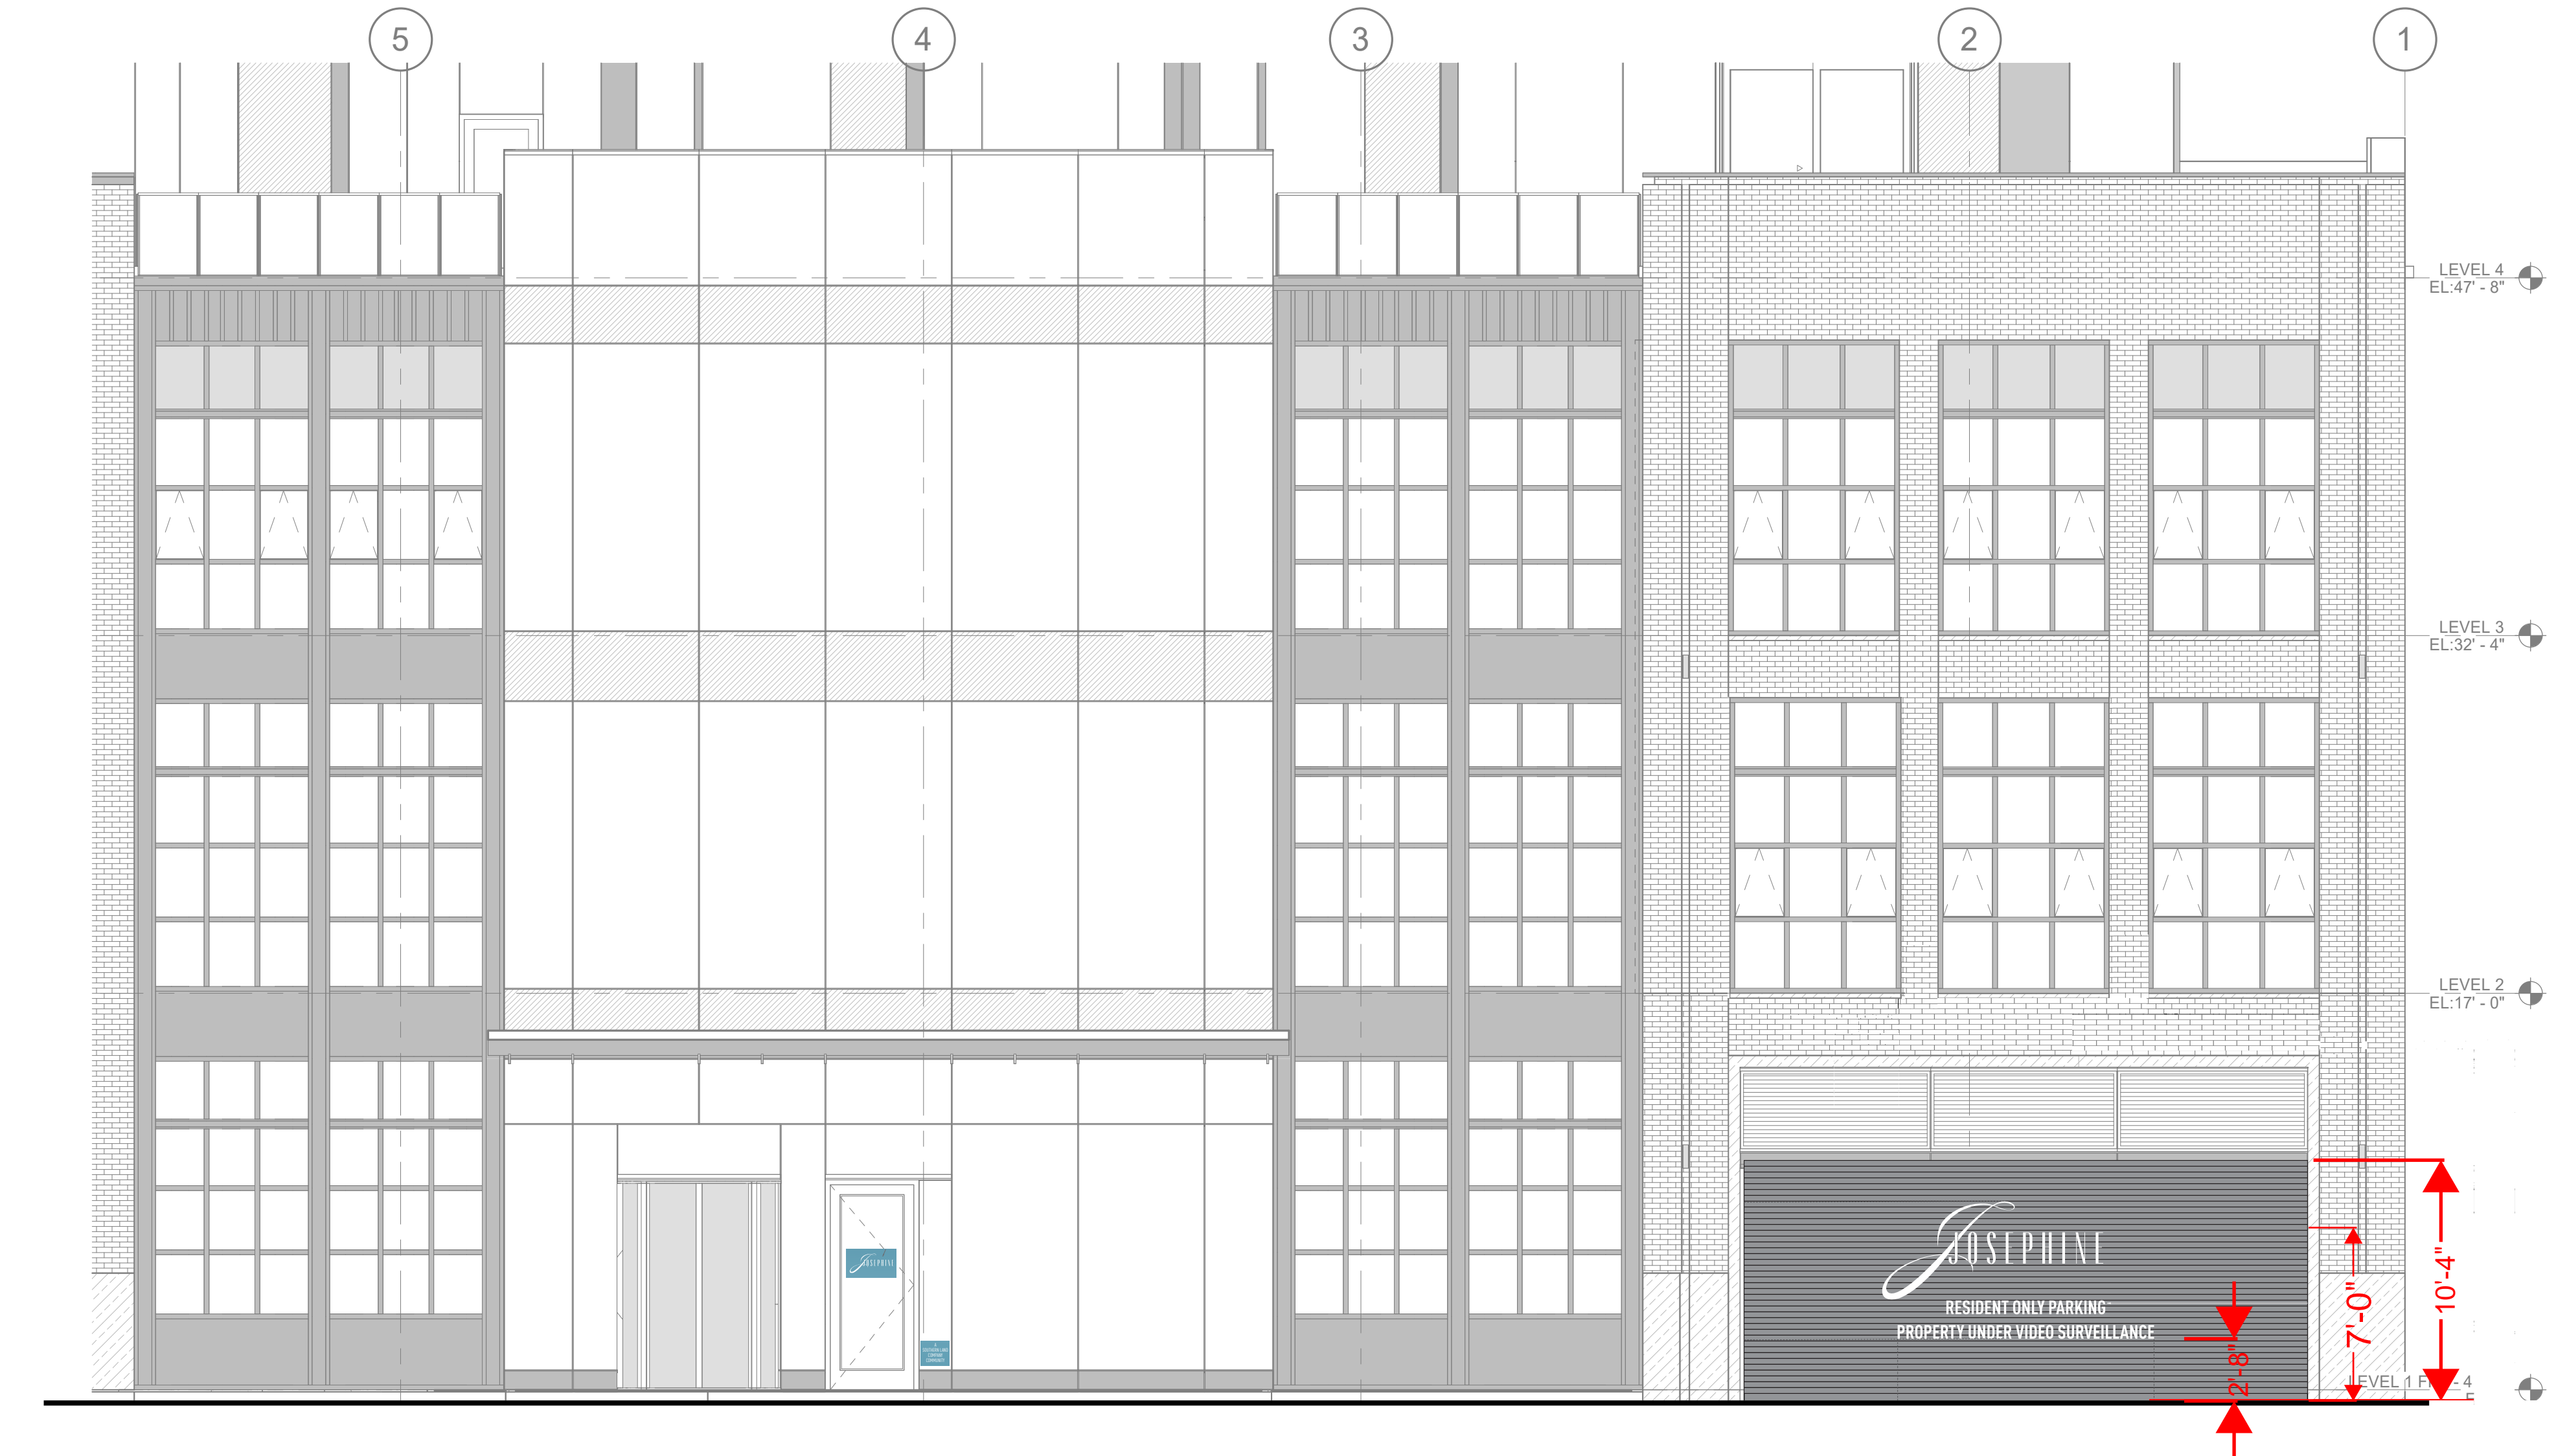

1 ENLARGED ELEVATION - PODIUM - NORTHWEST SANSOM ST.
SCALE: 3/16" = 1'-0"

SCB
Solomon Cordwell Buenz
Chicago
T 312.896.1100
San Francisco
T 415.216.2450
www.scb.com




NO.	DATE	PROPOSED SIGNAGE DRAWINGS	DESCRIPTION

1620 SANSOM
1620 SANSOM ST
PHILADELPHIA, PA 19103
© 2021 Solomon Cordwell Buenz

PROPOSED SIGNAGE ELEVATIONS

Drawn By: Author
Checked By: Checker
Project Number: 2020004
Sheet Number: **A3.01**



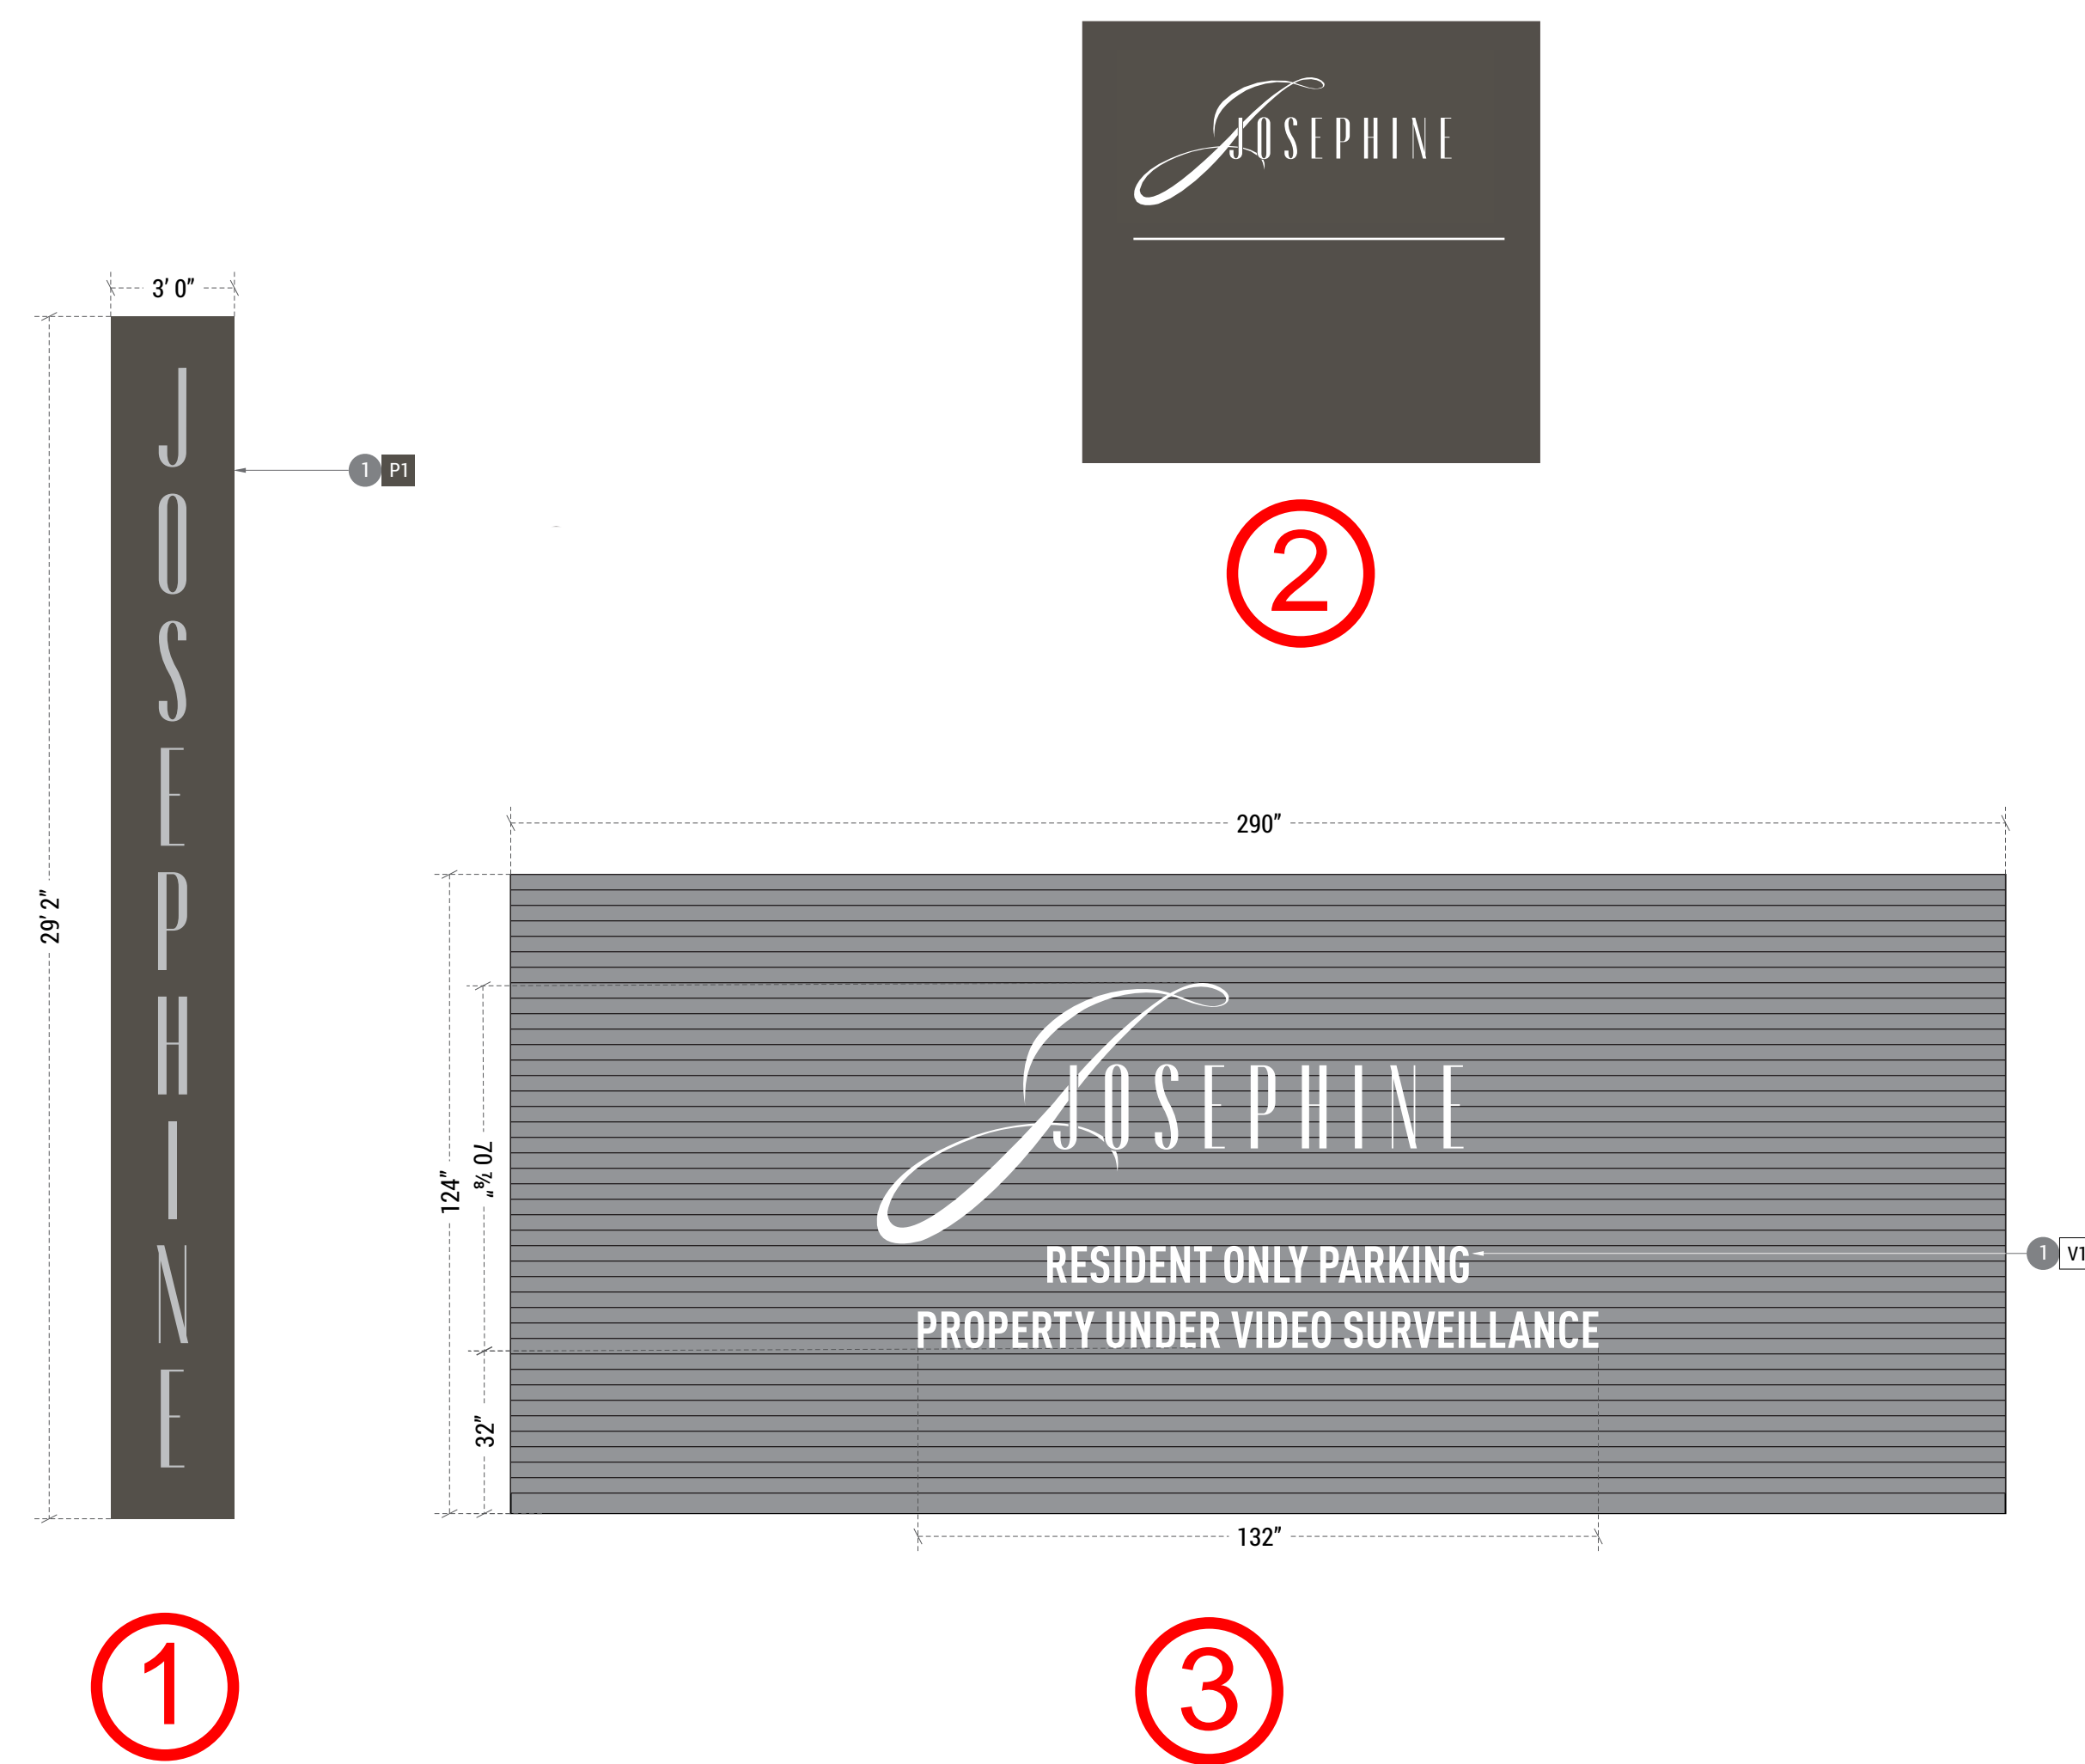


Proposed Signage Dimensions

	SIGN 1	SIGN 2	SIGN 3	SIGN 4	SIGN 5
Height	29'-2"	3'-6"	5'-11"	N/A	2'-0"
Width	3'-3"	2'-0"	11'-0"	N/A	16'-0"
Depth	0'-3"	0'-2"	0'-0"	0'-0"	N/A

Existing Signage Previously Approved

	SIGN 6
Height	2'-0 1/4"
Width	4'-3 1/4"
Depth	0'-1 1/2"

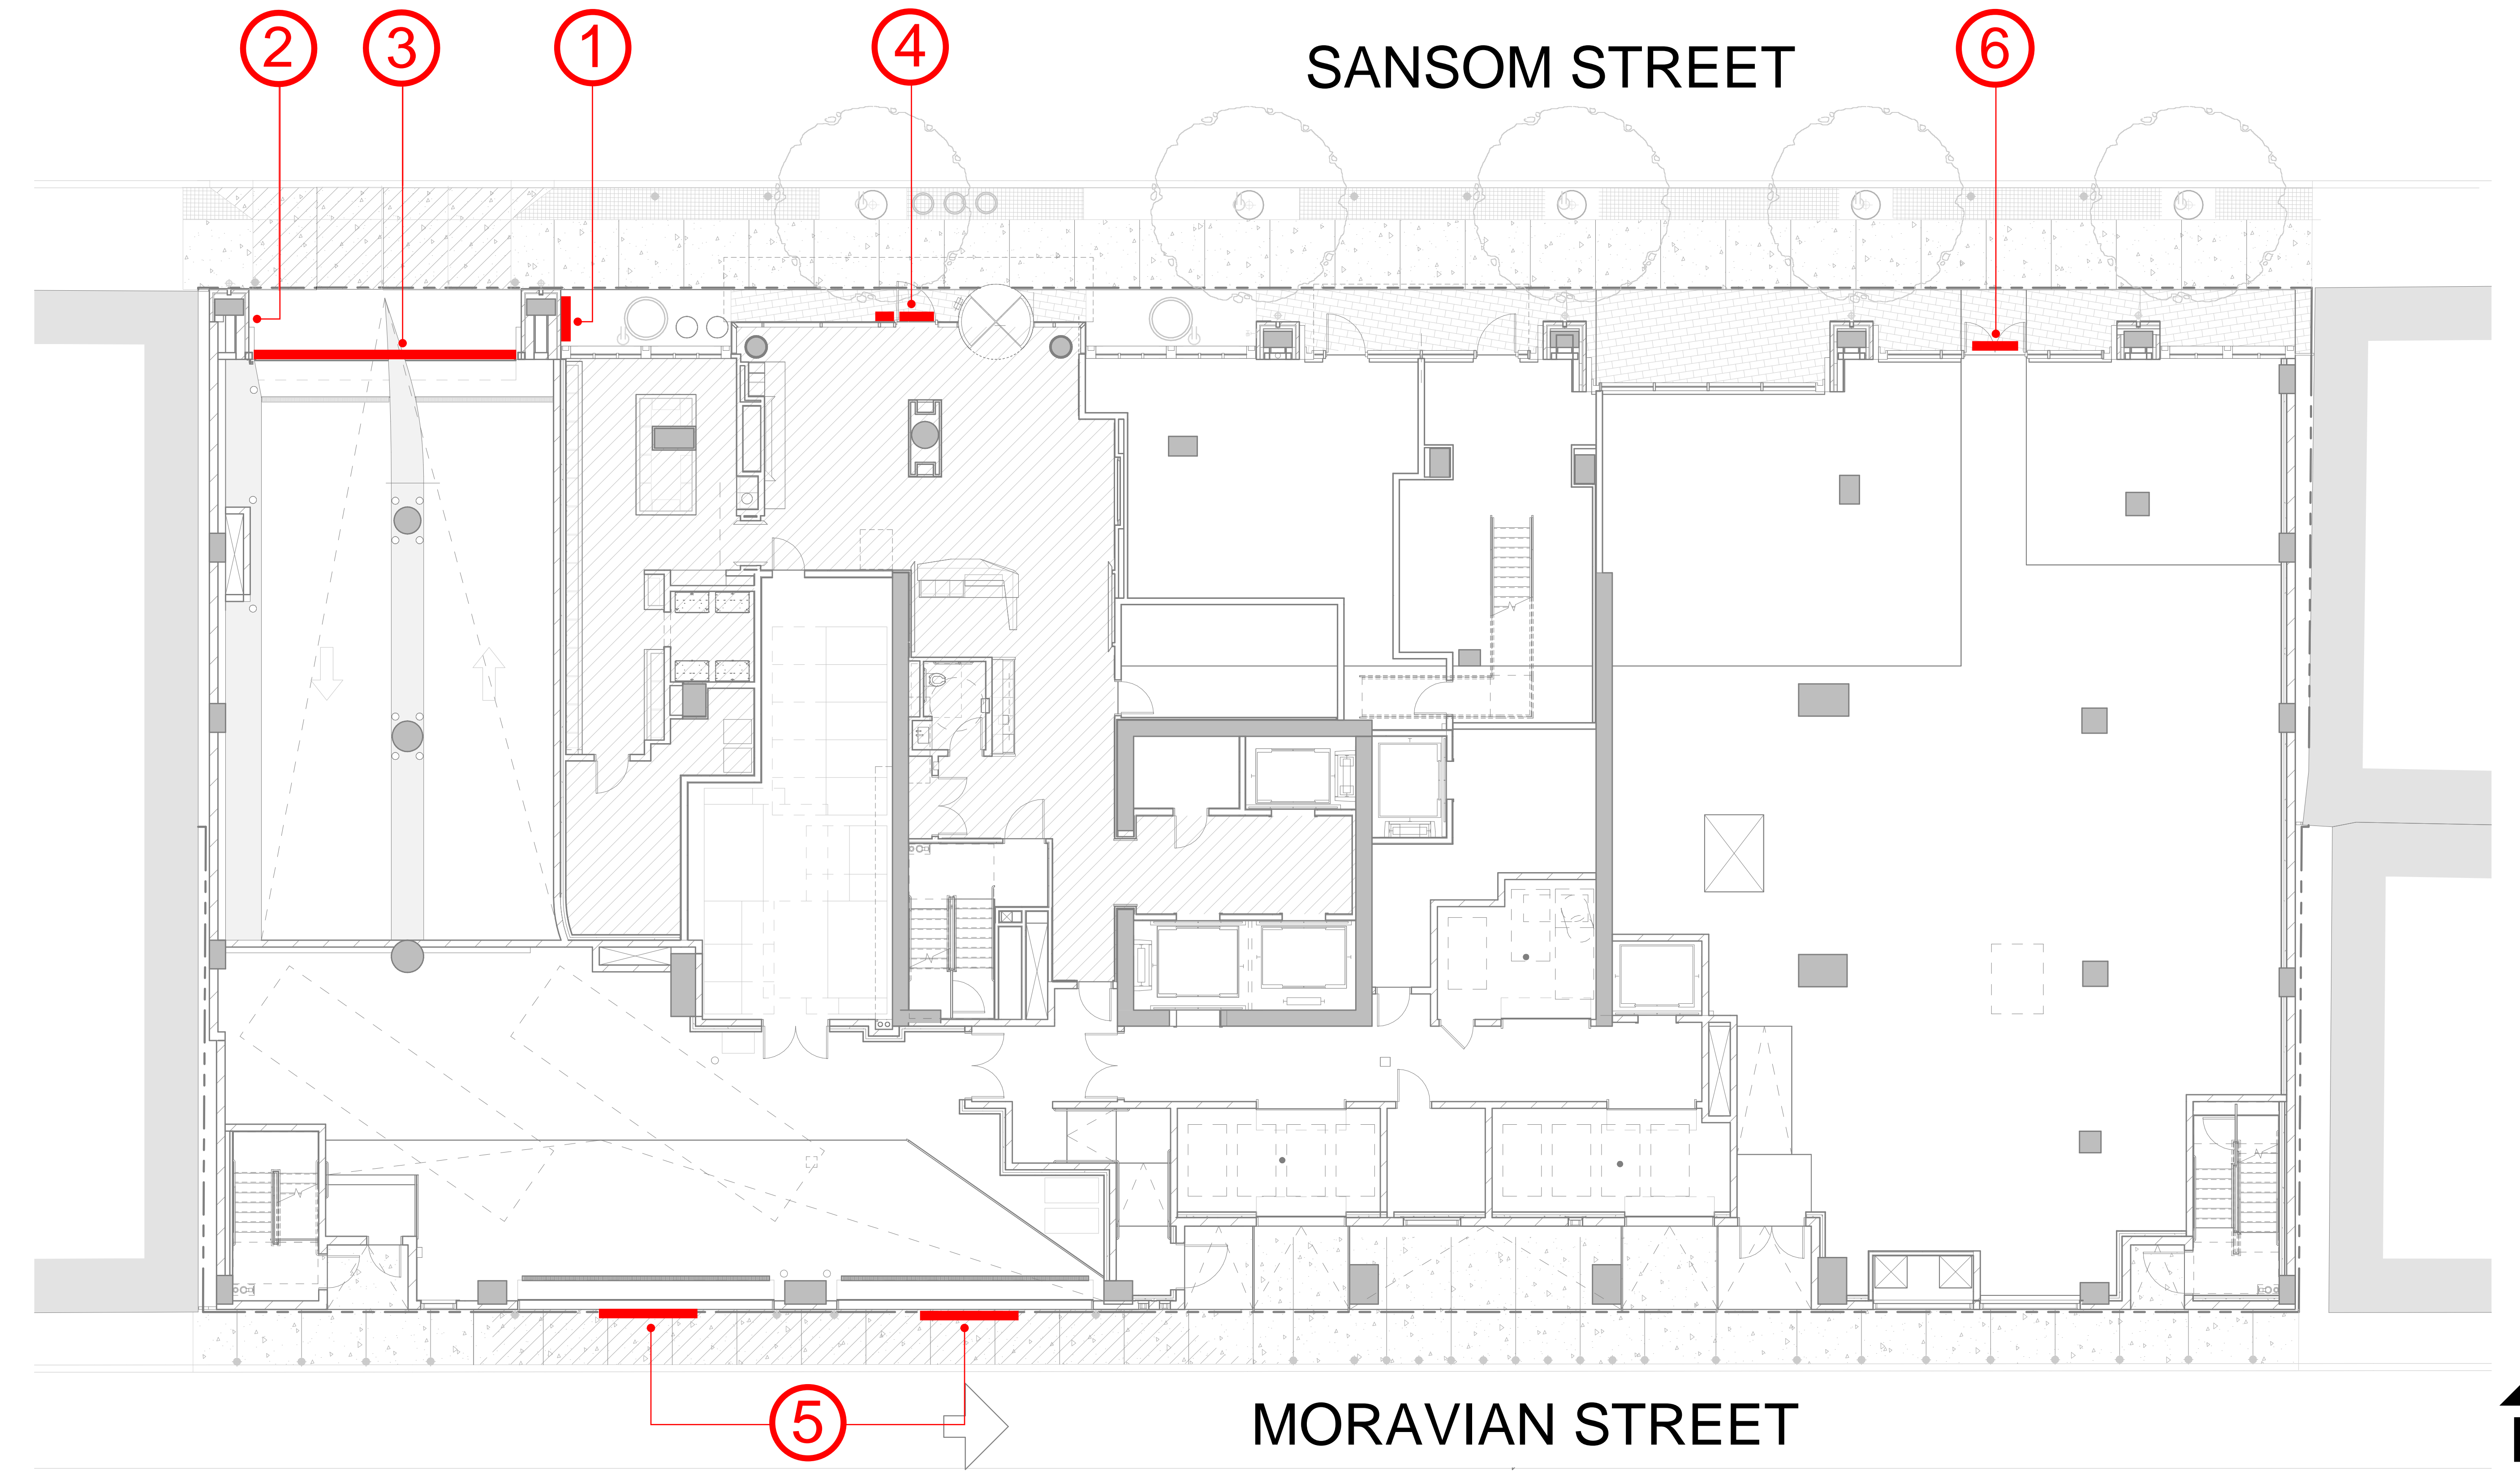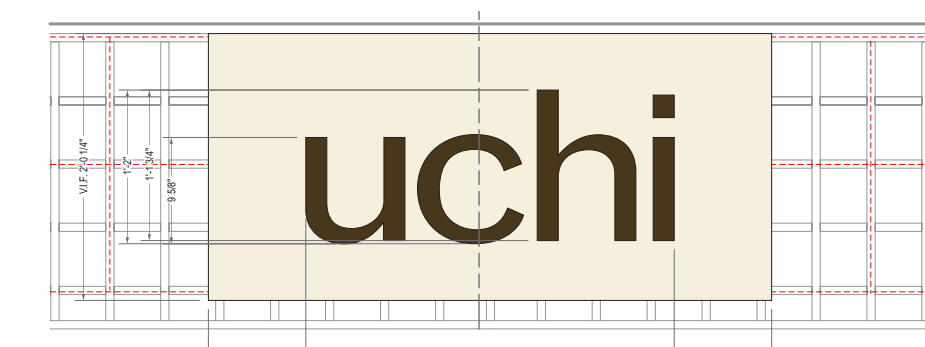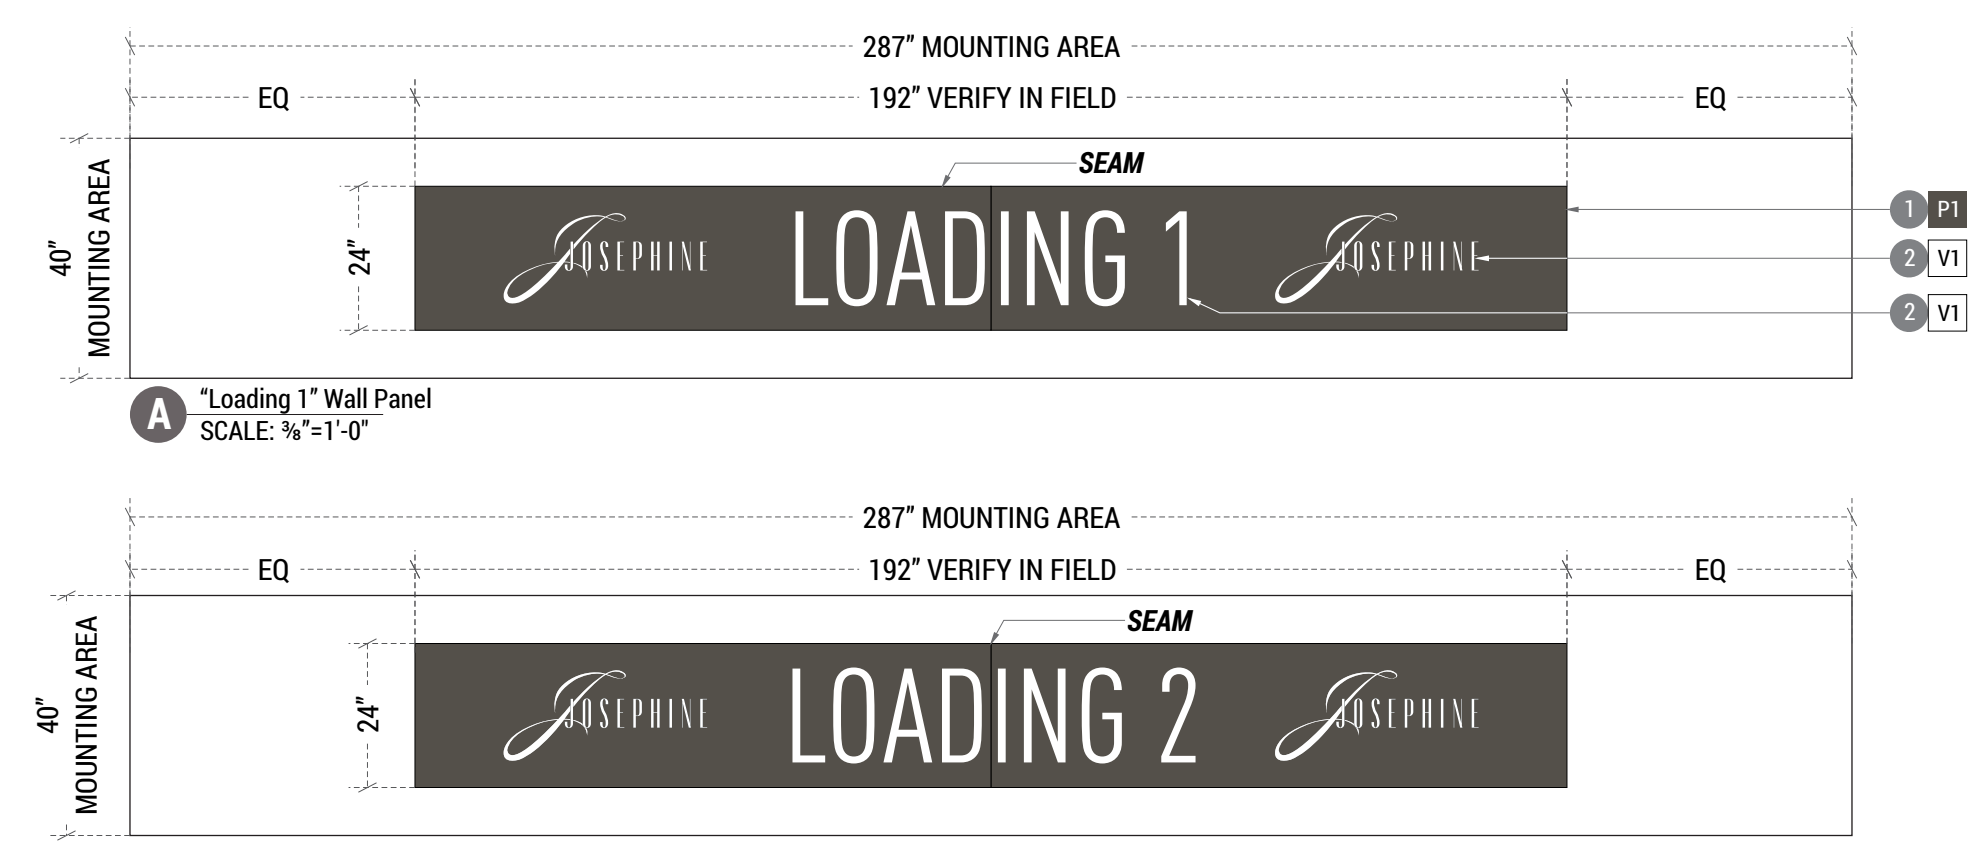

1 PROPOSED SIGNAGE SITE PLAN
SCALE: 1/8" = 1'-0"

SCB
Solomon Cordwell Buenz
Chicago
T 312.896.1100
San Francisco
T 415.216.2450
www.scb.com



1620 SANSOM
1620 SANSOM ST
PHILADELPHIA, PA 19103
© 2021 Solomon Cordwell Buenz

PROPOSED SIGNAGE SITE PLAN

Drawn By: Author
Checked By: Checker
Project Number: 2020004
Sheet Number: **A1.02**

