


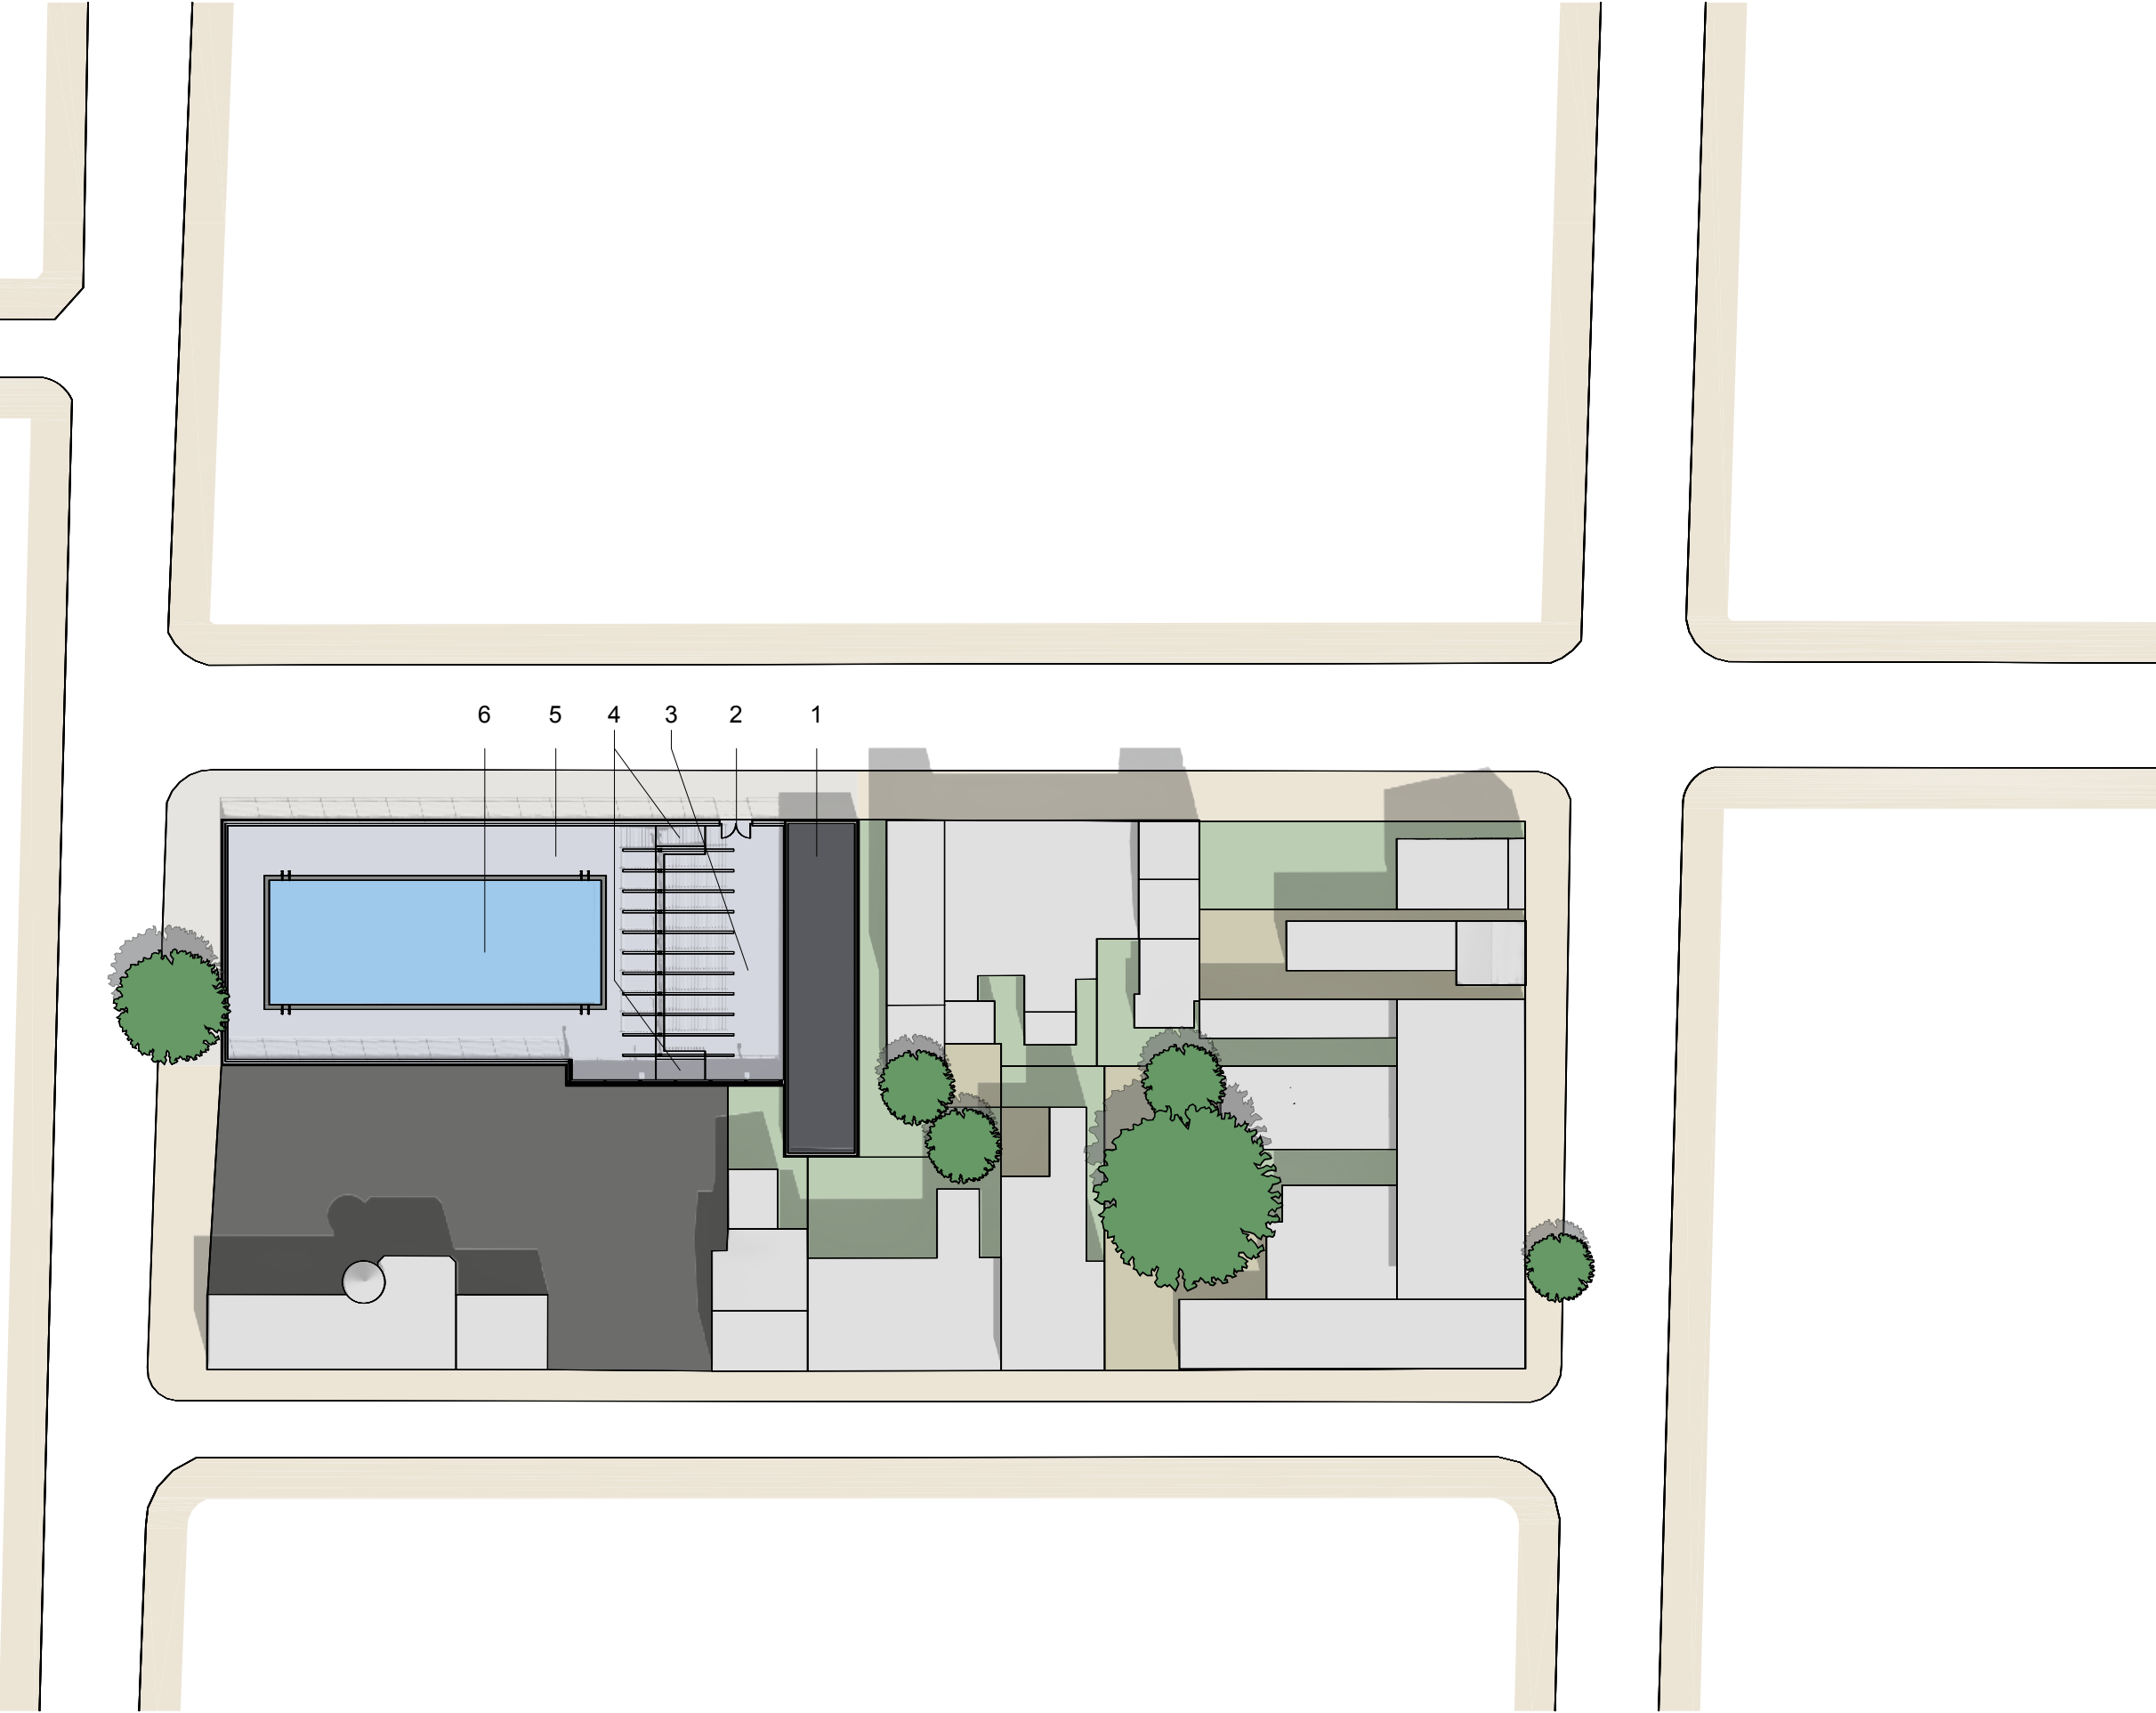
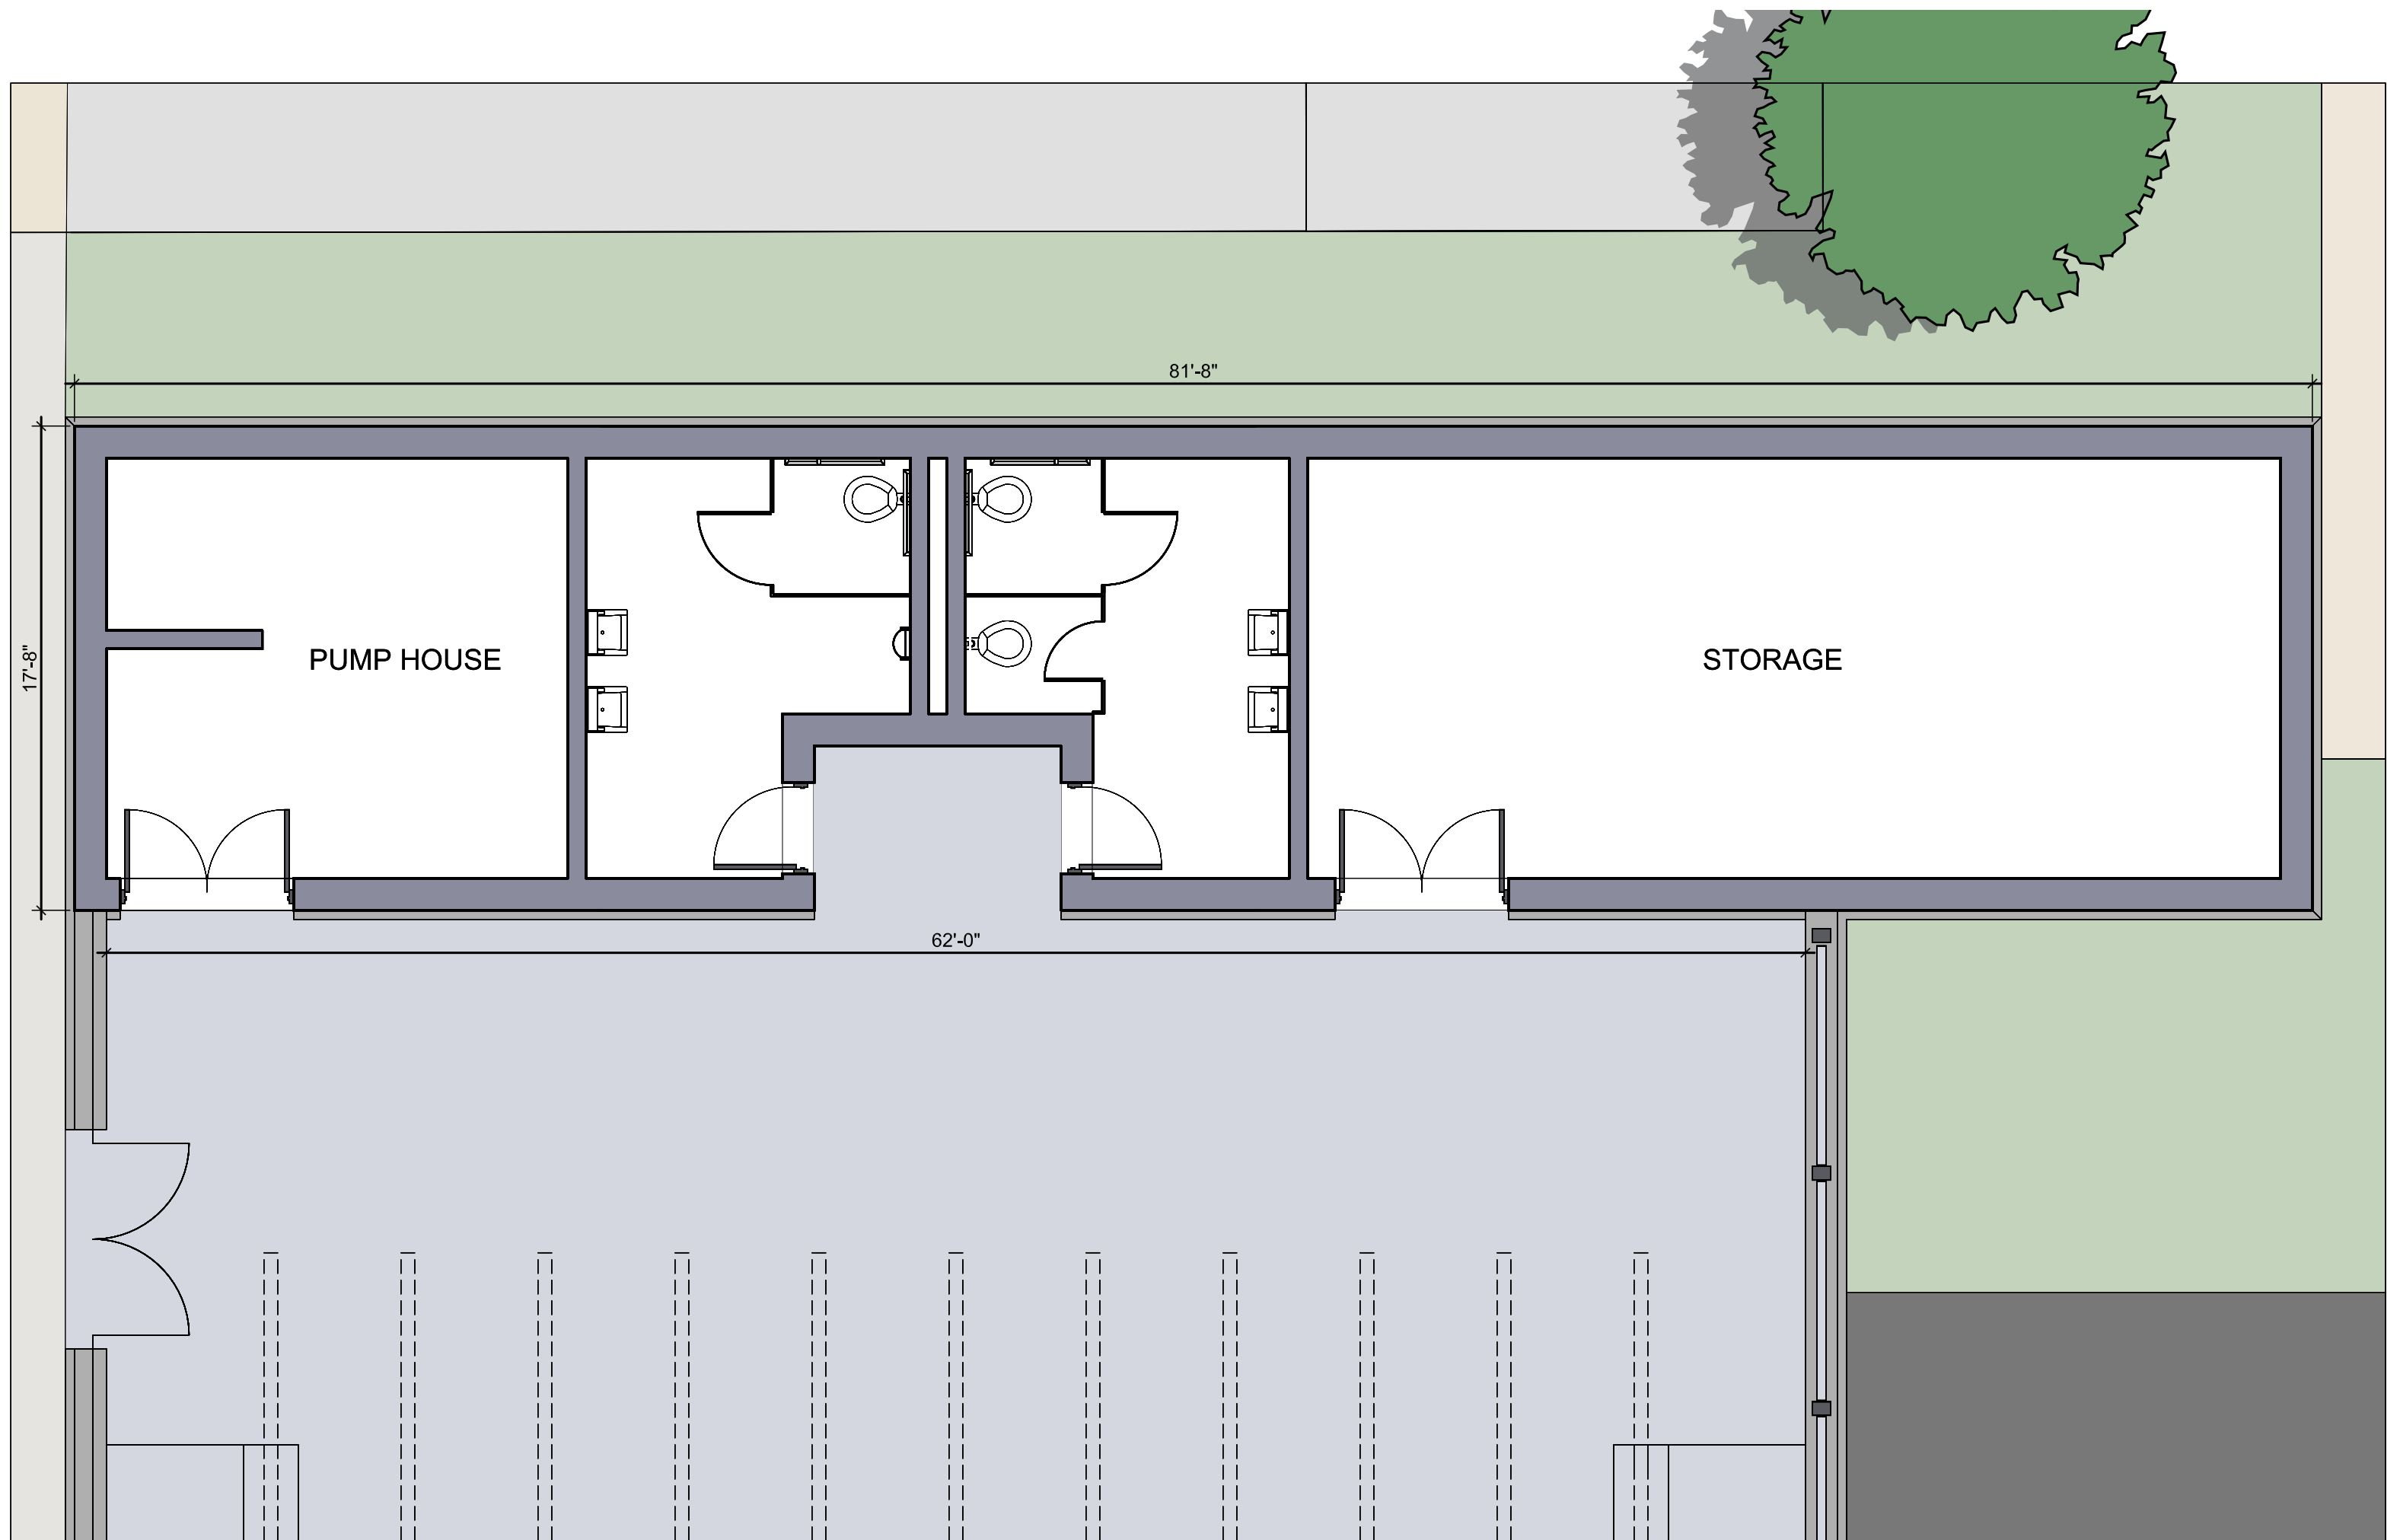


- 1. PUMP HOUSE, RESTROOMS, & STORAGE AREA
- 2. STREET LEVEL ENTRY GATE
- 3. SHADED SPRAY GROUND & PLAY AREA
- 4. RAMPS TO POOL DECK
- 5. POOL DECK
- 6. POOL

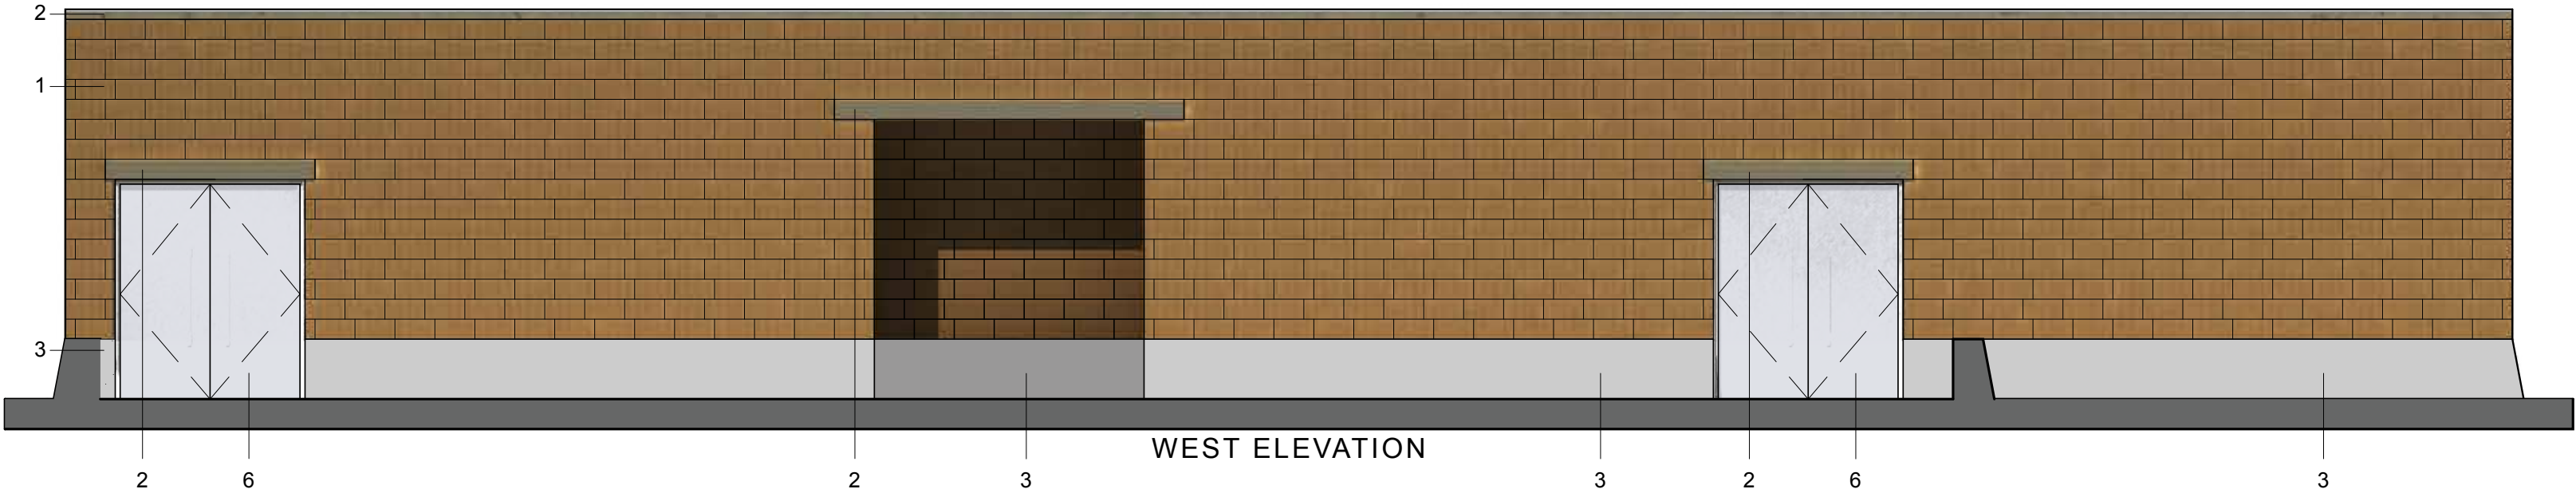

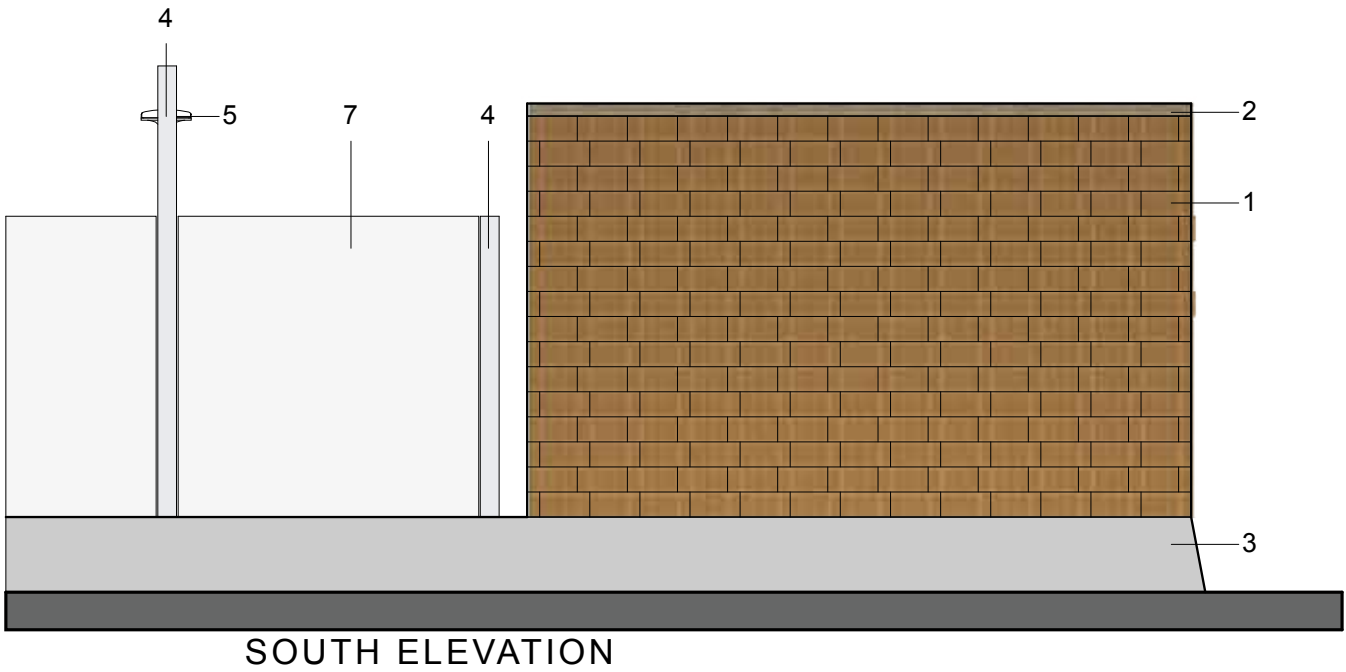

- 1. 16" x 8" ELGIN-BUTLER STRUCTURAL GLAZED TILE
- #4578M "Granite"
- 2. CAST STONE CAP/LINTEL
- 3. CAST-IN-PLACE CONCRETE
- 4. ARCHITECTURALLY EXPOSED STRUCTURAL STEEL
- 5. EXTERIOR FLOOD LIGHT
- 6. STAINLESS STEEL FRAME & DOOR
- 7. PRE-CAST CONCRETE PANEL
- 8. PAINTED STEEL ESTATE FENCE
- 9. STEEL RAILING

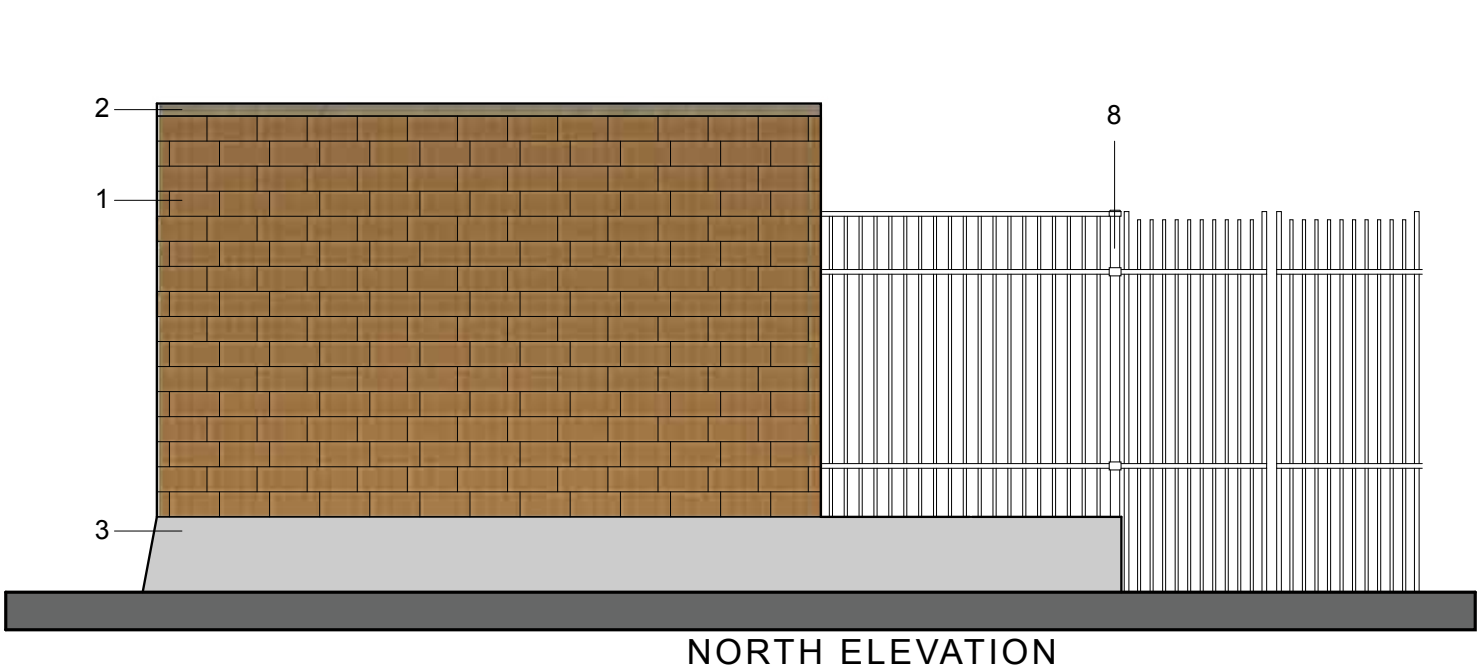



BUELL KRATZER POWELL

FISHTOWN RECREATION CENTER / LEDERER POOL REPLACEMENT
SEPTEMBER 28, 2016
EXISTING PHOTOGRAPHS
NOT TO SCALE



BUELL KRATZER POWELL

FISHTOWN RECREATION CENTER / LEDERER POOL REPLACEMENT
SEPTEMBER 28, 2016
EXISTING PHOTOGRAPHS
NOT TO SCALE







BUELL KRATZER POWELL

FISHTOWN RECREATION CENTER / LEDERER POOL REPLACEMENT
SEPTEMBER 28, 2016
RENDERING
NOT TO SCALE



BUELL KRATZER POWELL

FISHTOWN RECREATION CENTER / LEDERER POOL REPLACEMENT
SEPTEMBER 28, 2016
RENDERING
NOT TO SCALE