


WASHINGTON AVENUE

REPAVING AND IMPROVEMENT PROJECT

EXISTING CONDITIONS

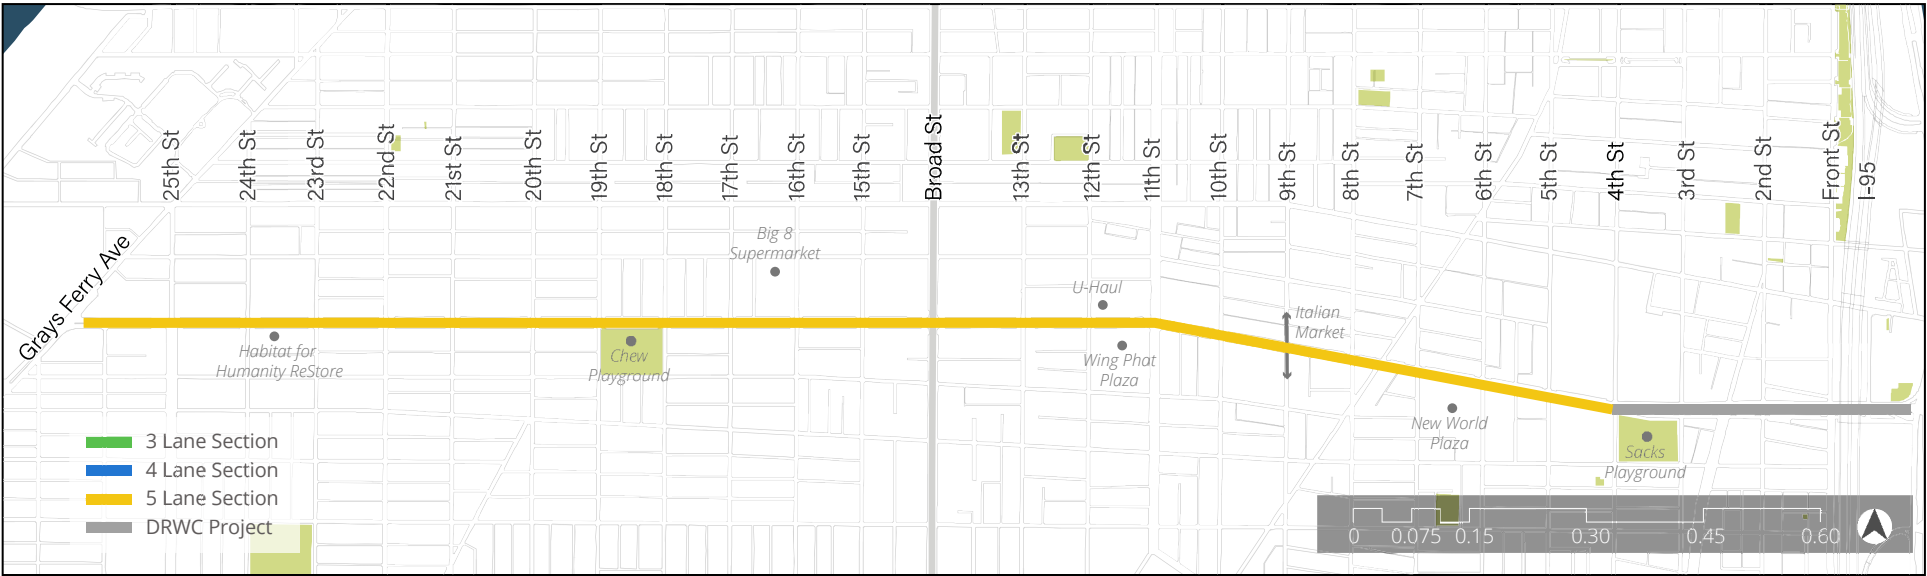



WEST OF BROAD

GRAYS FERRY AVENUE TO BROAD STREET



EAST OF BROAD

BROAD STREET TO 4TH STREET



Existing Conditions (5 Lane Cross-Section)

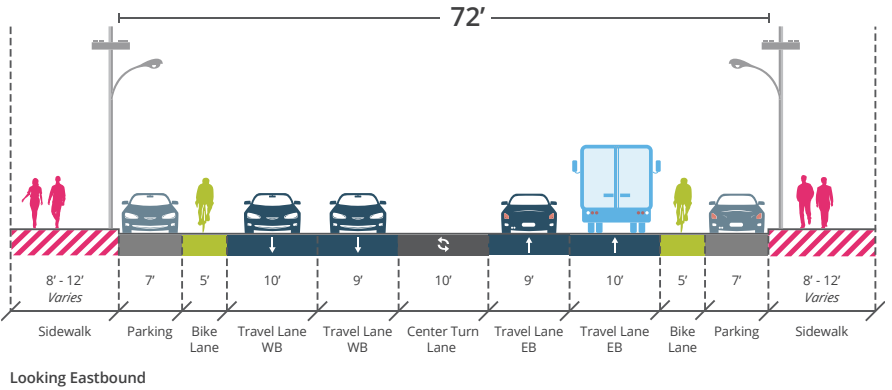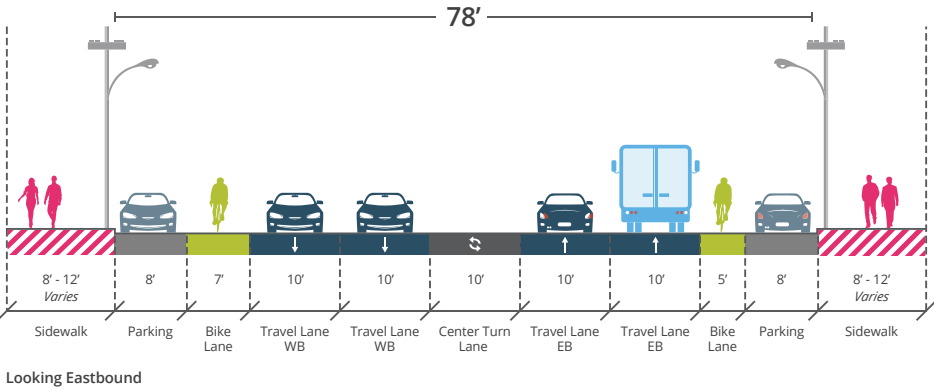


Proposed Conditions (4 Lane Cross-Section)

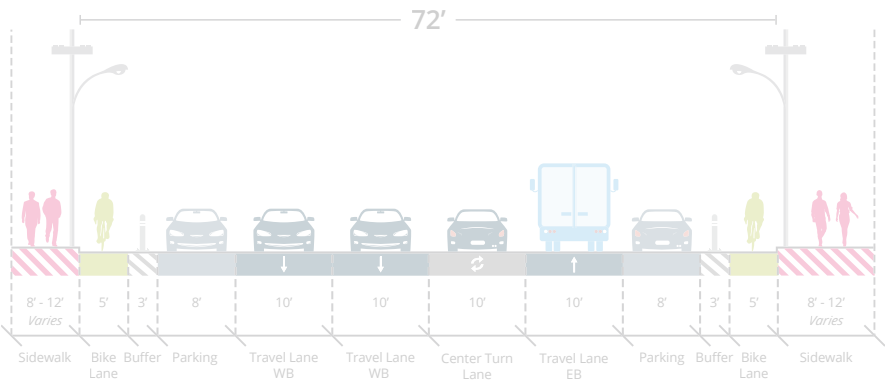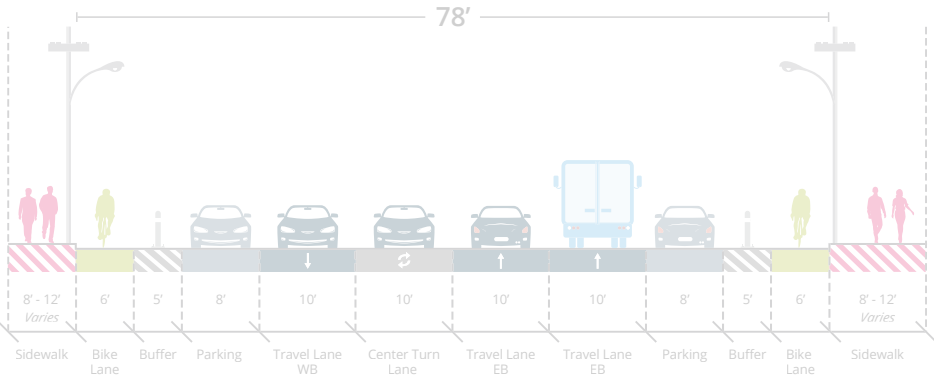

Proposed Conditions (3 Lane Cross-Section)

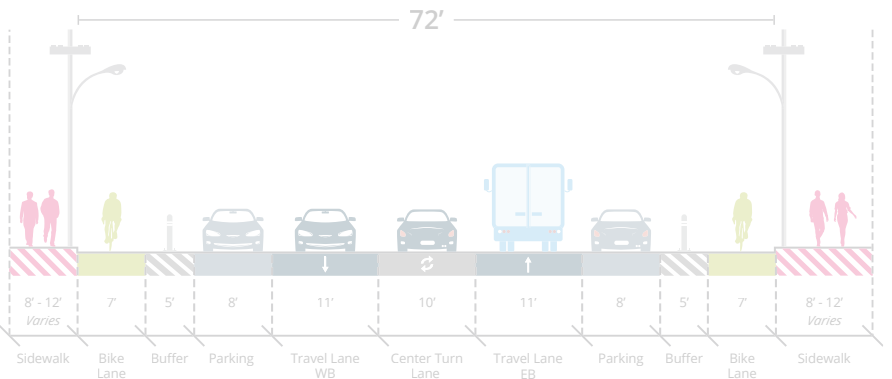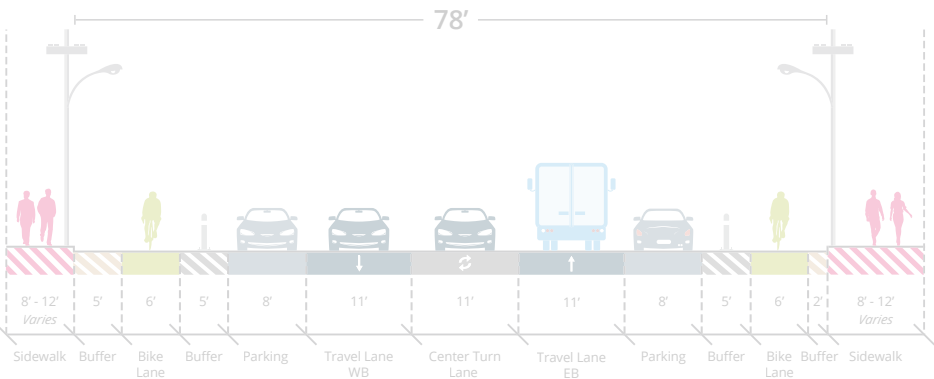

OPTION A: 3 LANE CROSS-SECTION

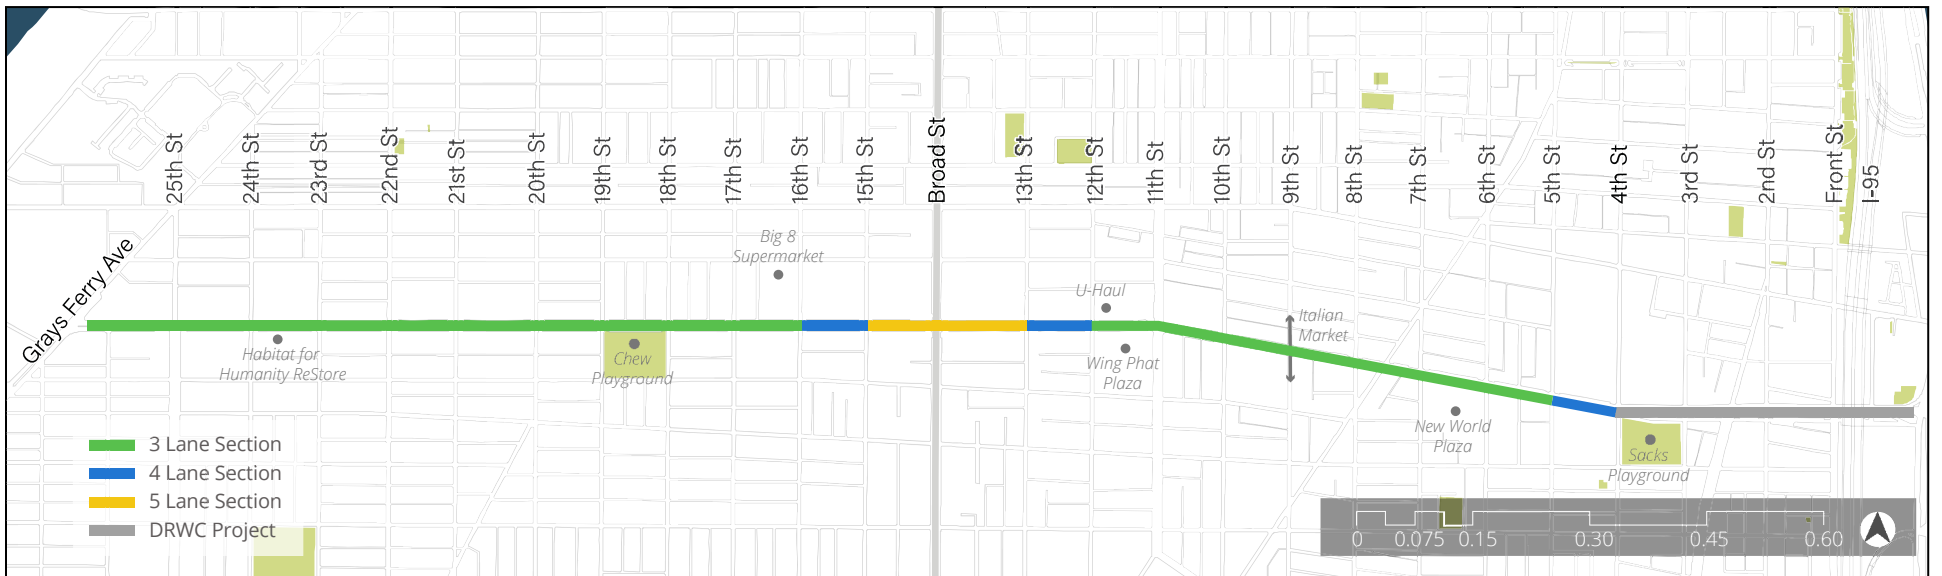



WEST OF BROAD

GRAYS FERRY AVENUE TO BROAD STREET



EAST OF BROAD

BROAD STREET TO 4TH STREET



Existing Conditions (5 Lane Cross-Section)

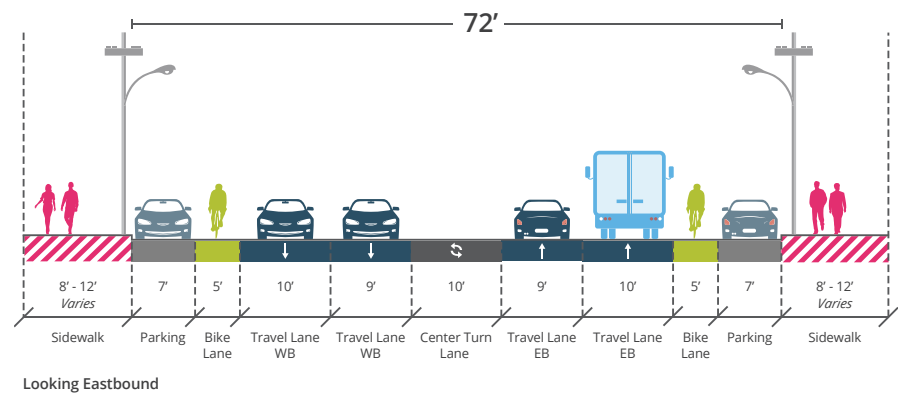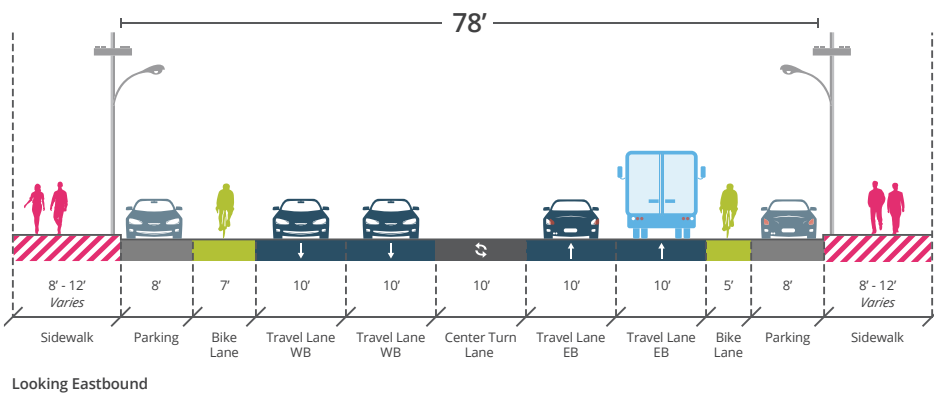

Proposed Conditions (4 Lane Cross-Section)

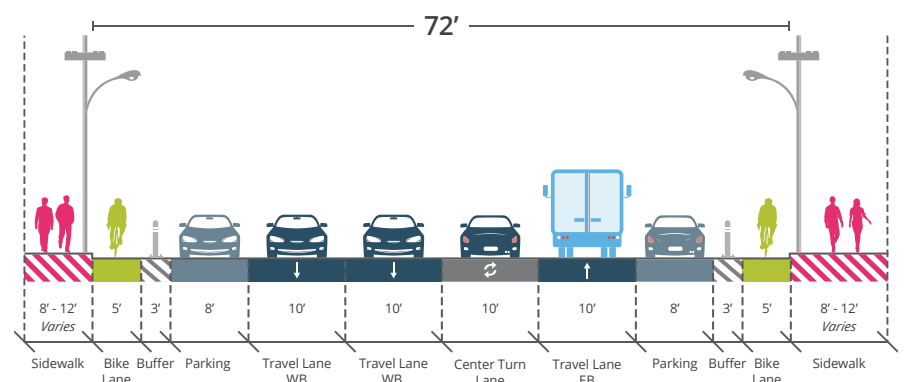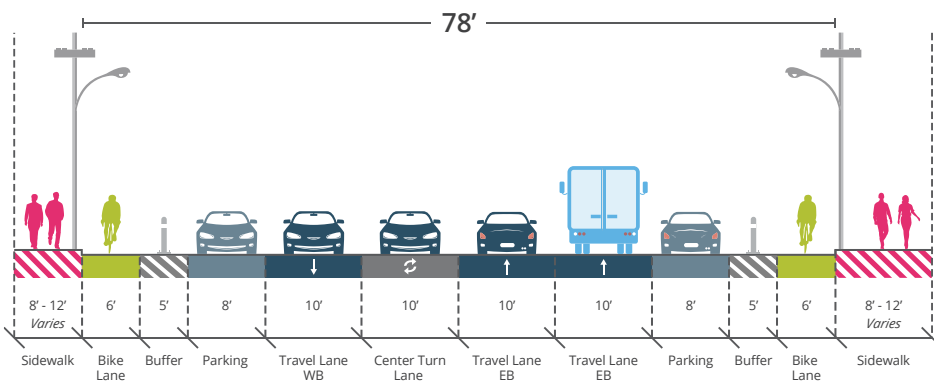


Proposed Conditions (3 Lane Cross-Section)

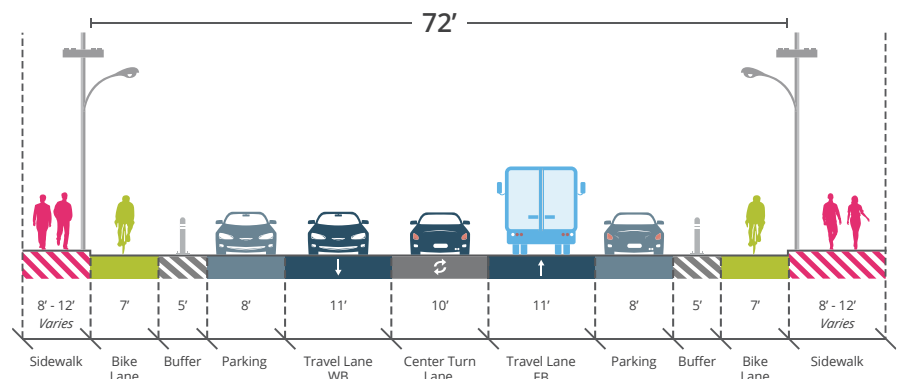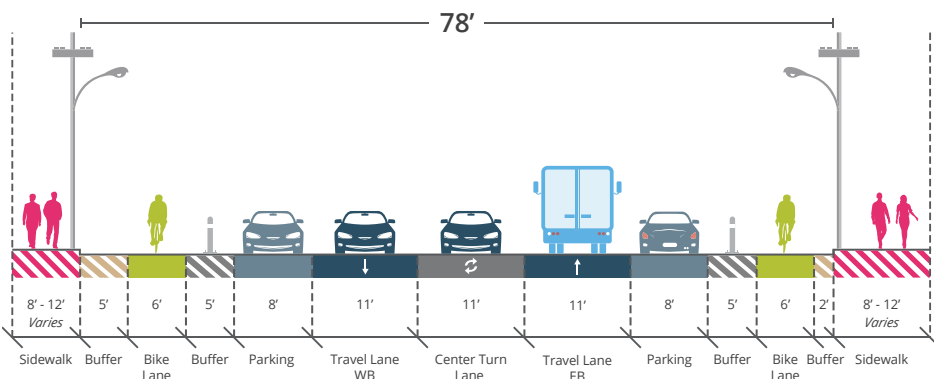

WASHINGTON AVENUE

REPAVING AND IMPROVEMENT PROJECT



OPTION B: 4 LANE CROSS-SECTION

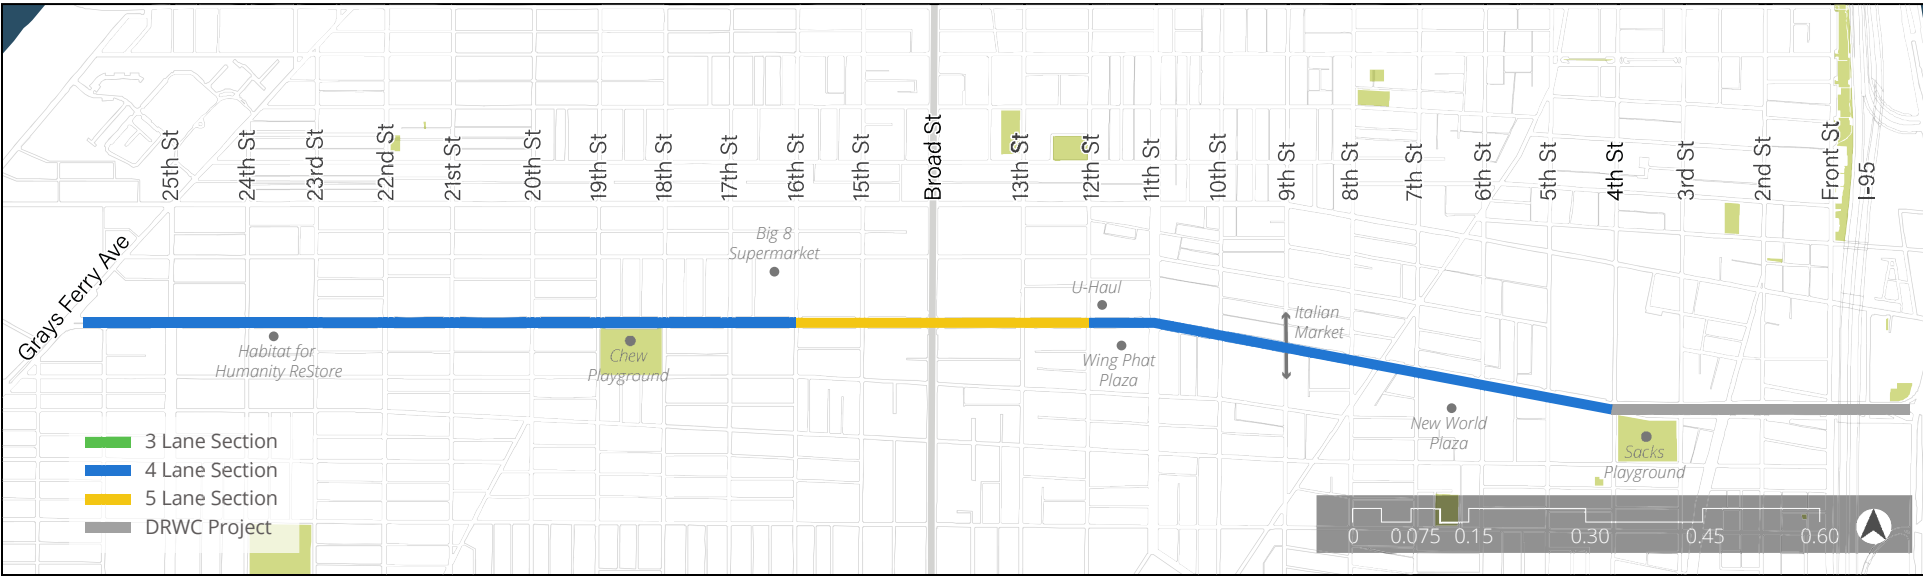



WEST OF BROAD GRAYS FERRY AVENUE TO BROAD STREET

EAST OF BROAD BROAD STREET TO 4TH STREET



Existing Conditions (5 Lane Cross-Section)

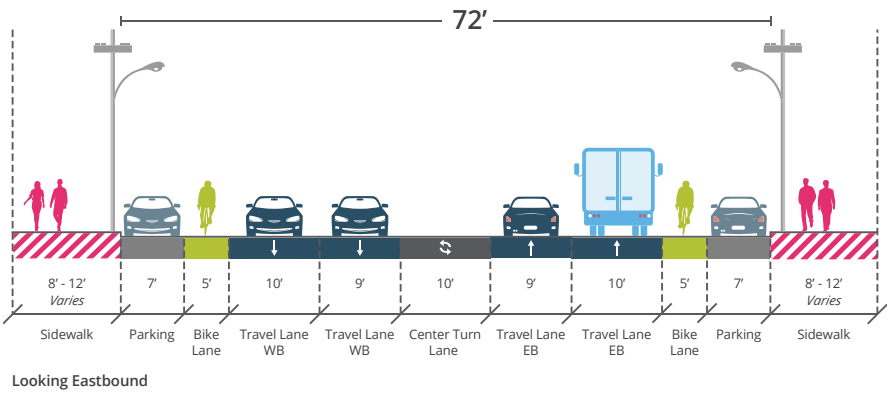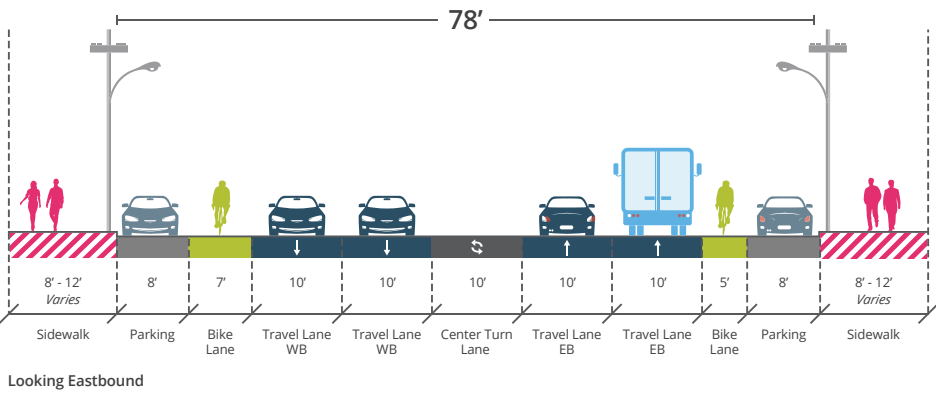


Proposed Conditions (4 Lane Cross-Section)

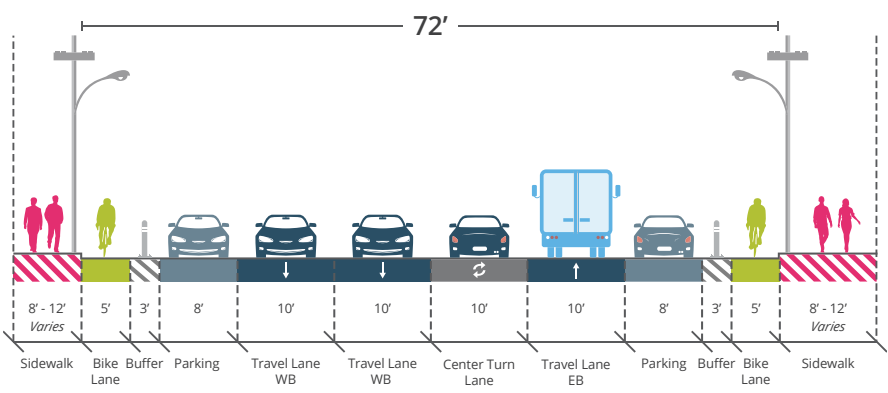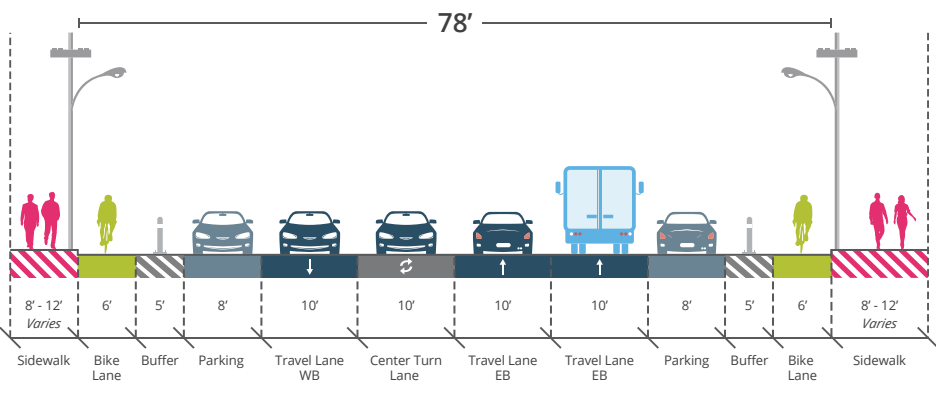

Proposed Conditions (3 Lane Cross-Section)

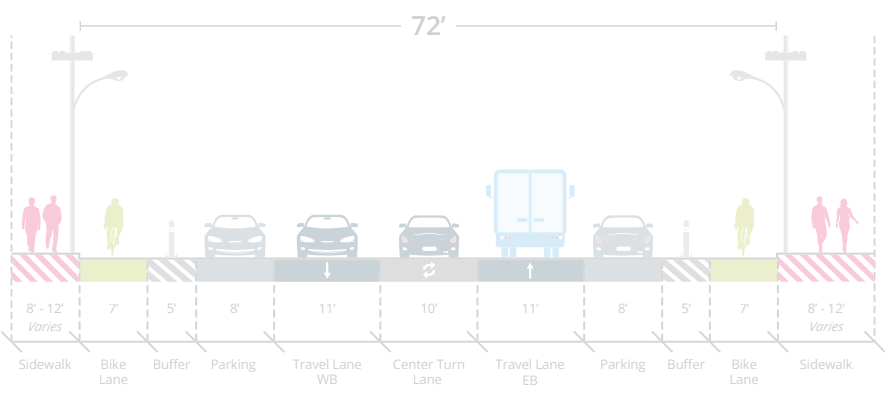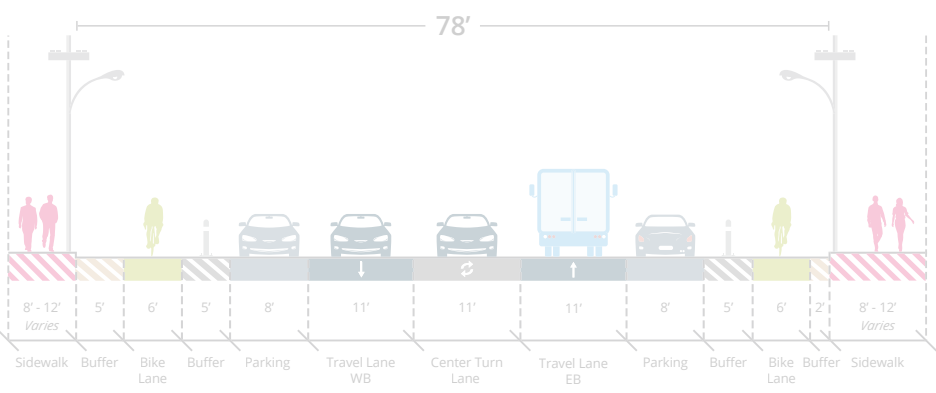

OPTION C: MIXED CROSS-SECTION

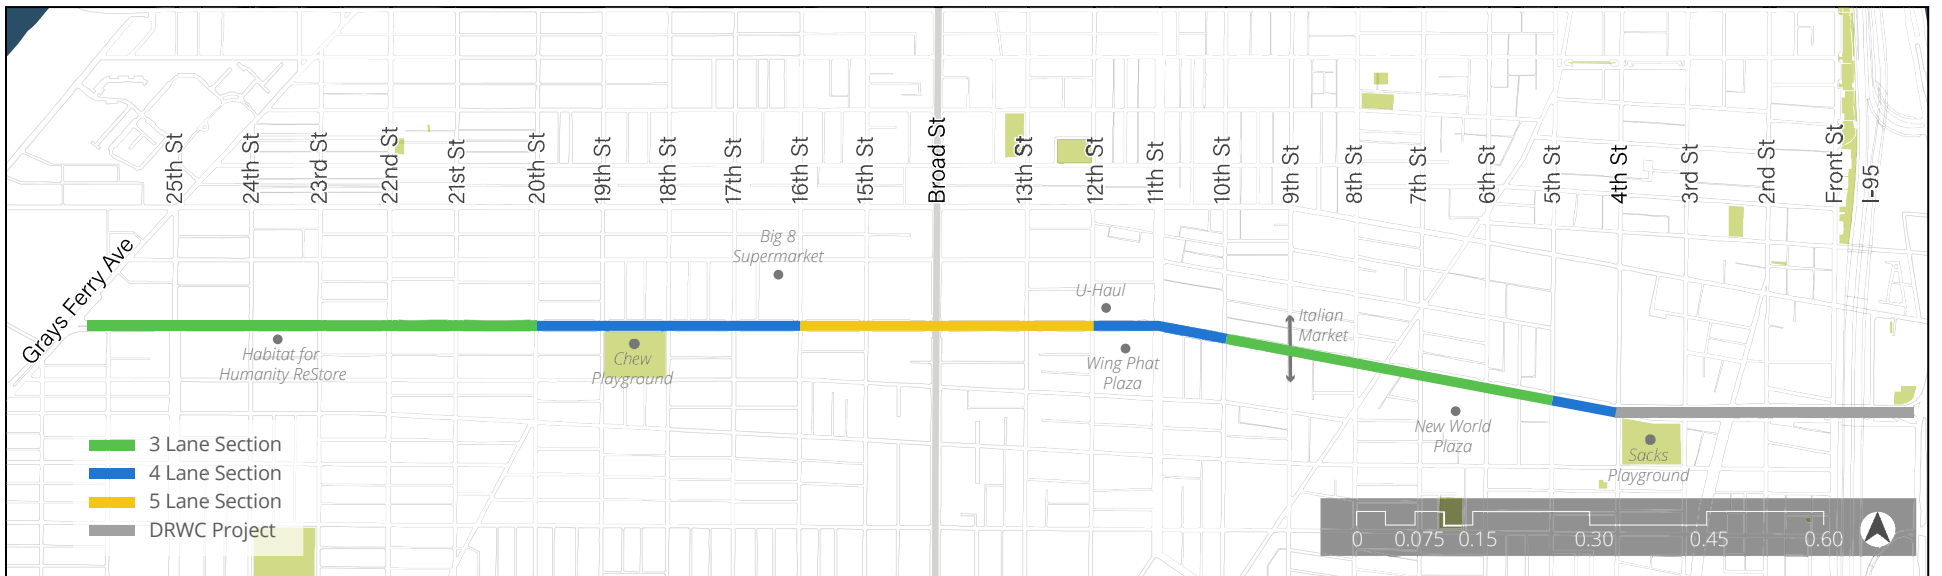



WEST OF BROAD

GRAYS FERRY AVENUE TO BROAD STREET



EAST OF BROAD

BROAD STREET TO 4TH STREET



Existing Conditions (5 Lane Cross-Section)

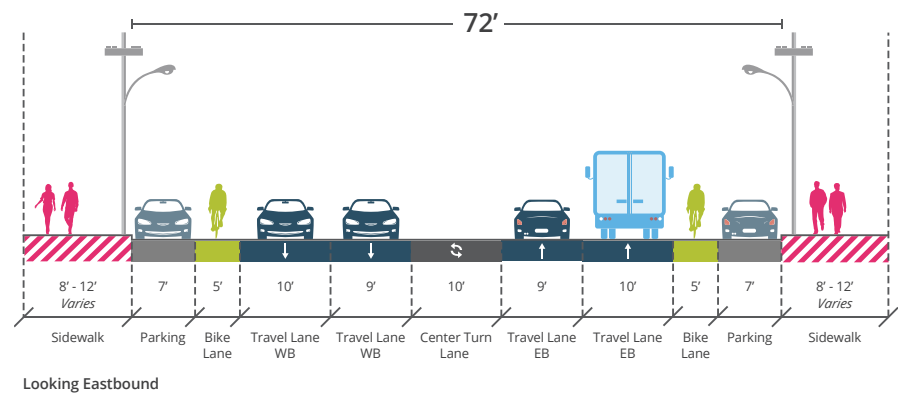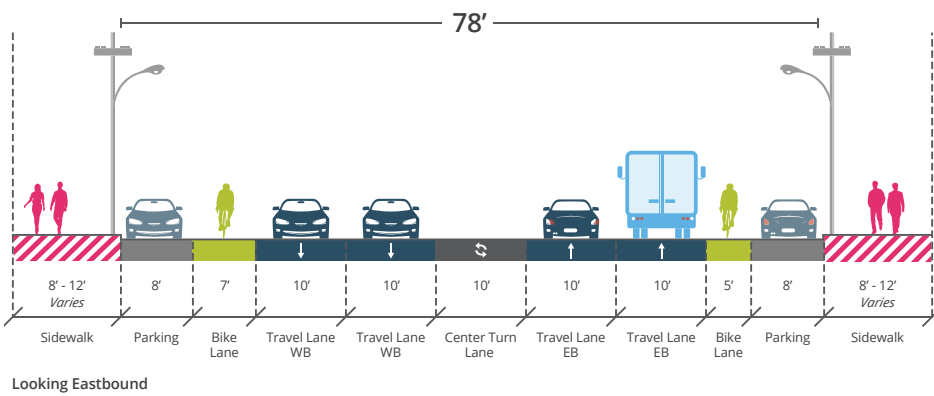

Proposed Conditions (4 Lane Cross-Section)

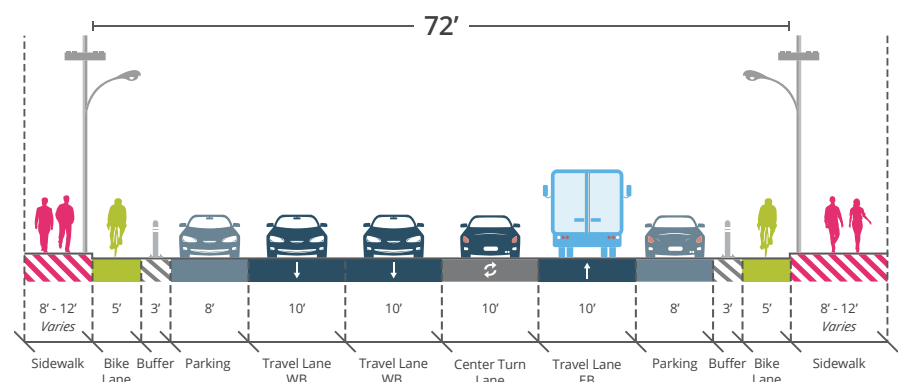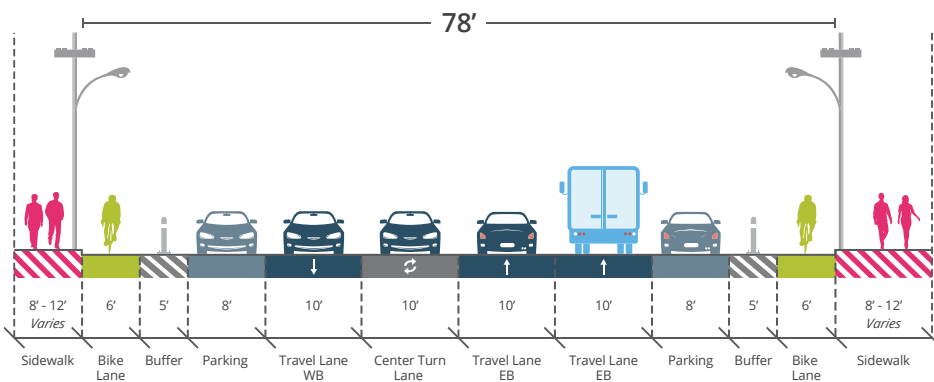


Proposed Conditions (3 Lane Cross-Section)

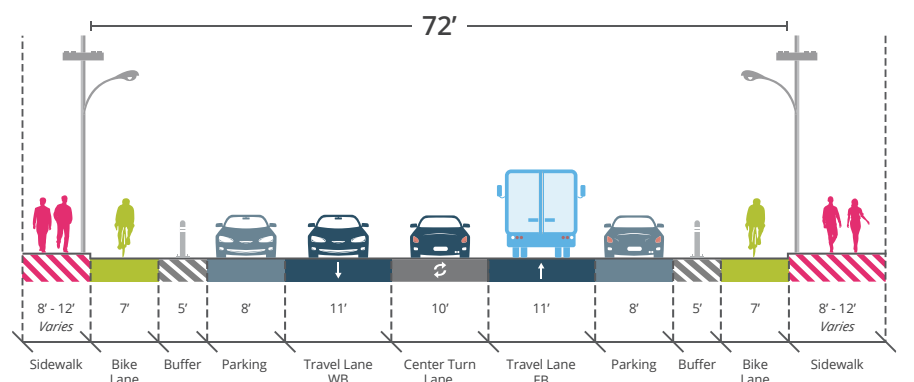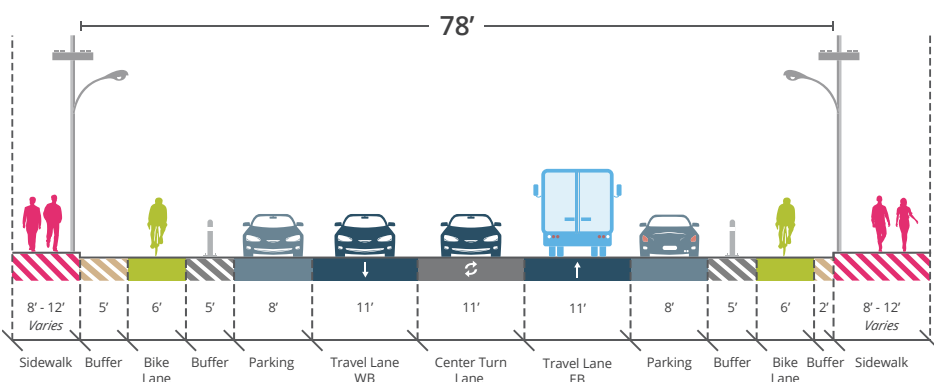


WASHINGTON AVENUE

REPAVING AND IMPROVEMENT PROJECT


EXISTING CONDITIONS

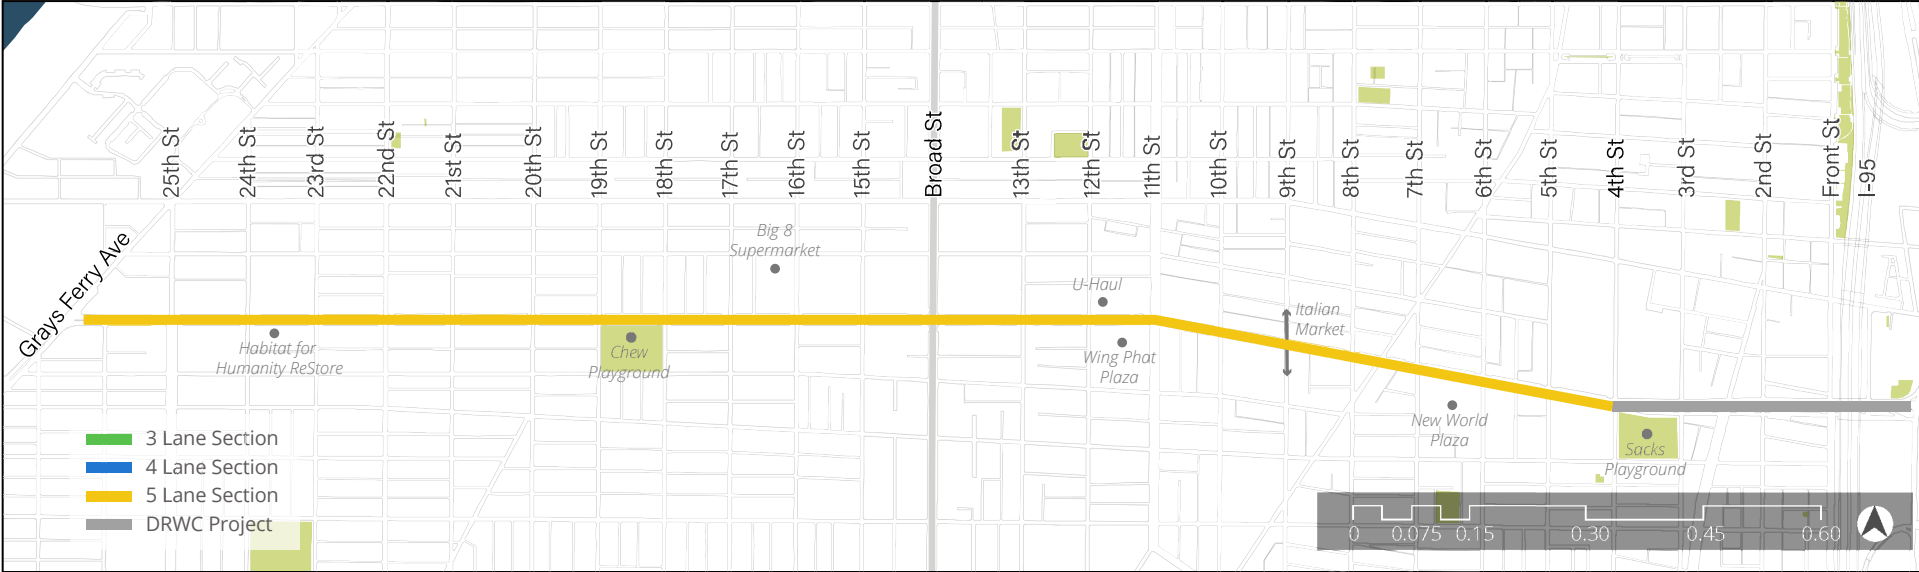

OPTION A: 3 LANE CROSS-SECTION

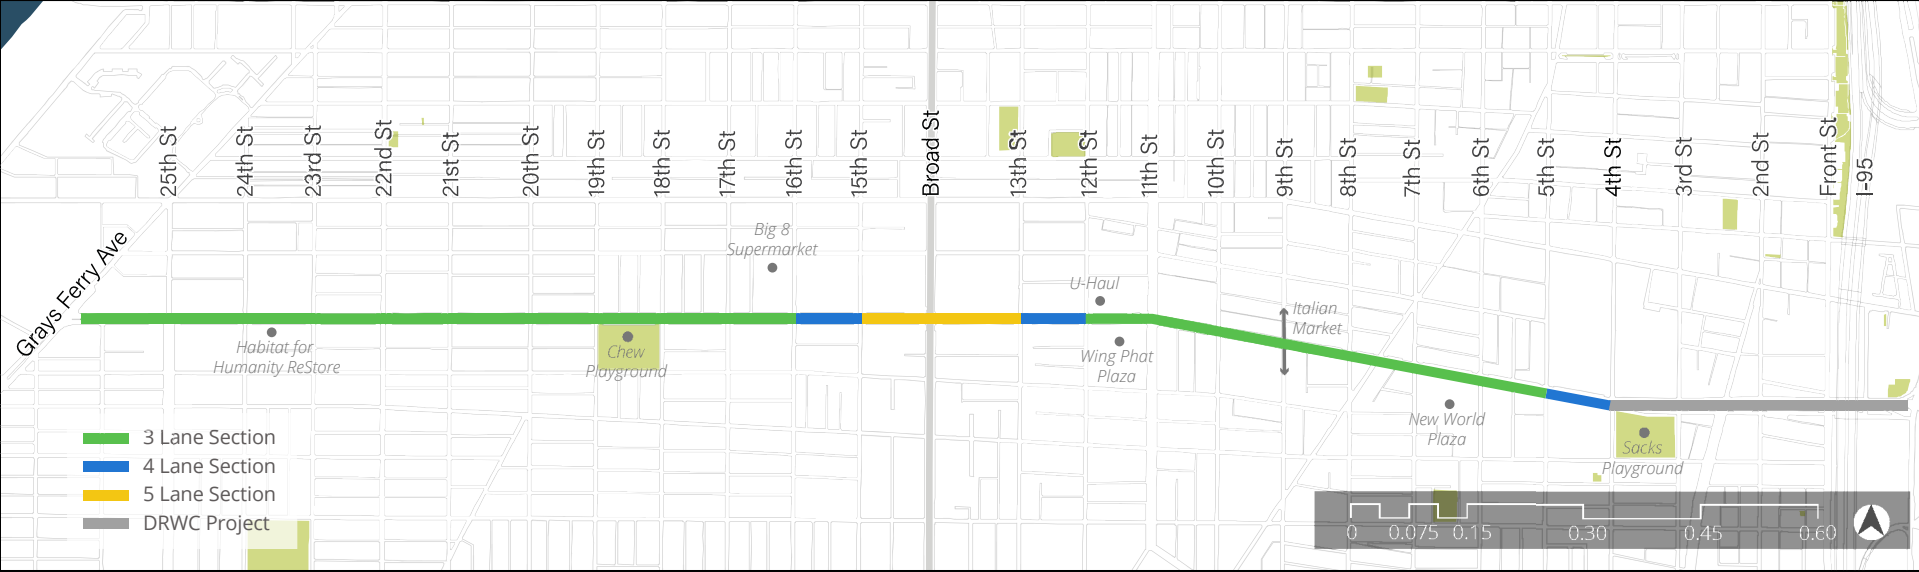

OPTION B: 4 LANE CROSS-SECTION

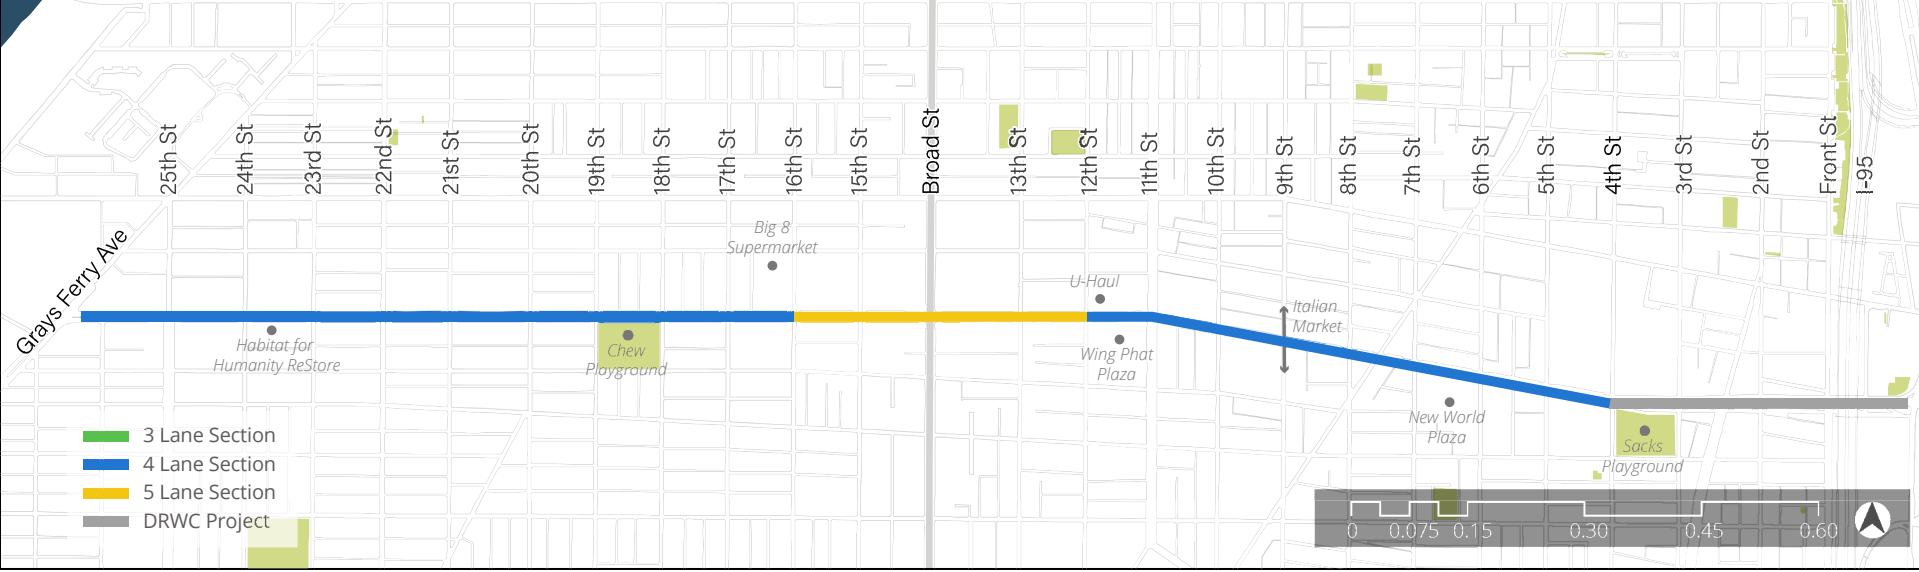

OPTION C: MIXED CROSS-SECTION

