



West Elevation View




East Elevation View



366.6 SQ. FT.


2.0 | Front View - Skybridge Banner System
Scale: 3/16"=1'-0"

(Qty. 2)

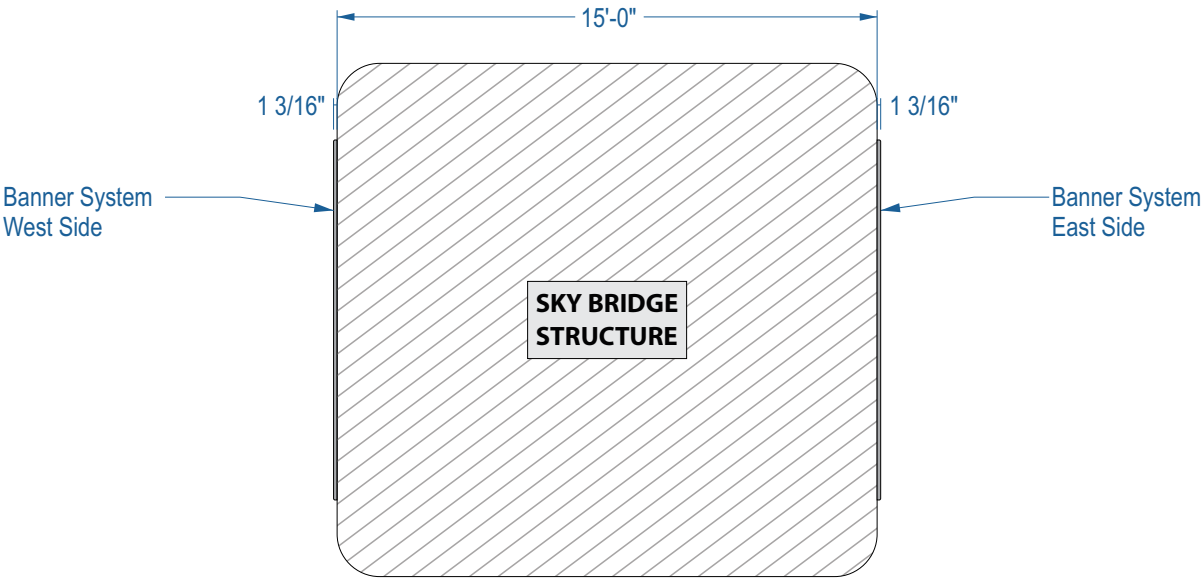


2.1 | Section View @ Skybridge
Scale: 3/16"=1'-0"

VERIFY ALL DIMENSIONS IN FIELD PRIOR TO FABRICATION

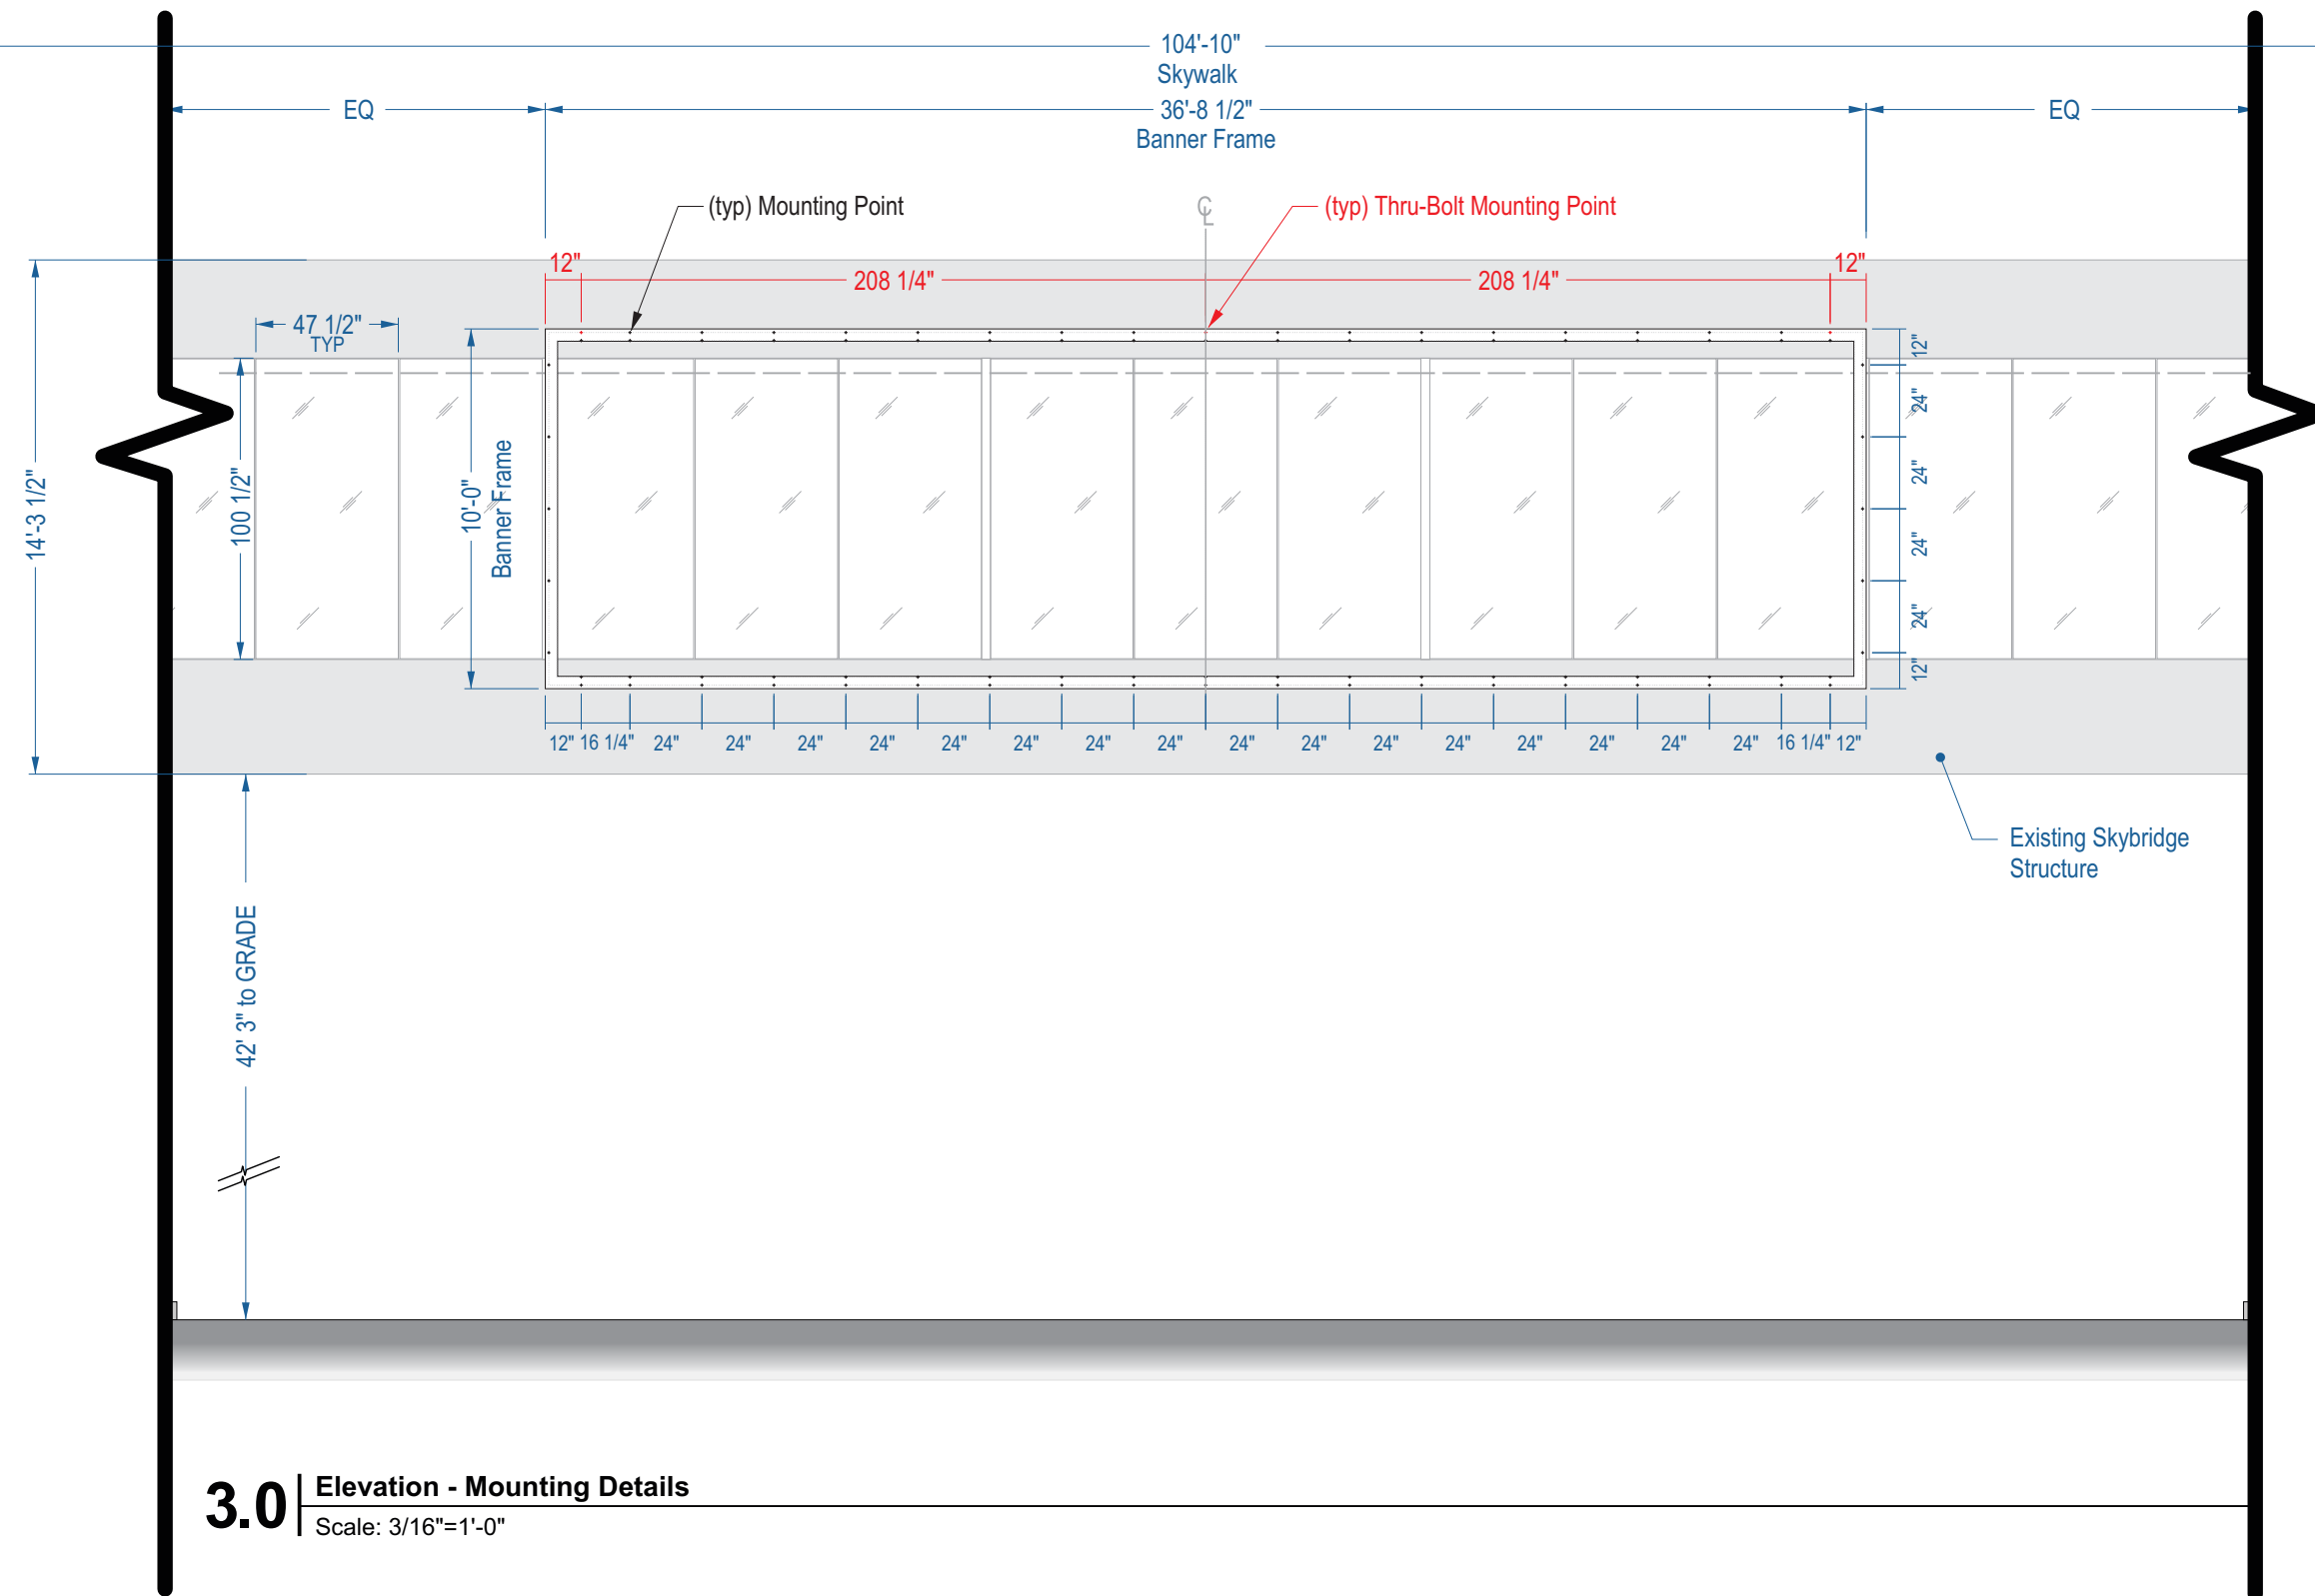


3.0 Elevation - Mounting Details


Scale: $3/16"=1'-0"$

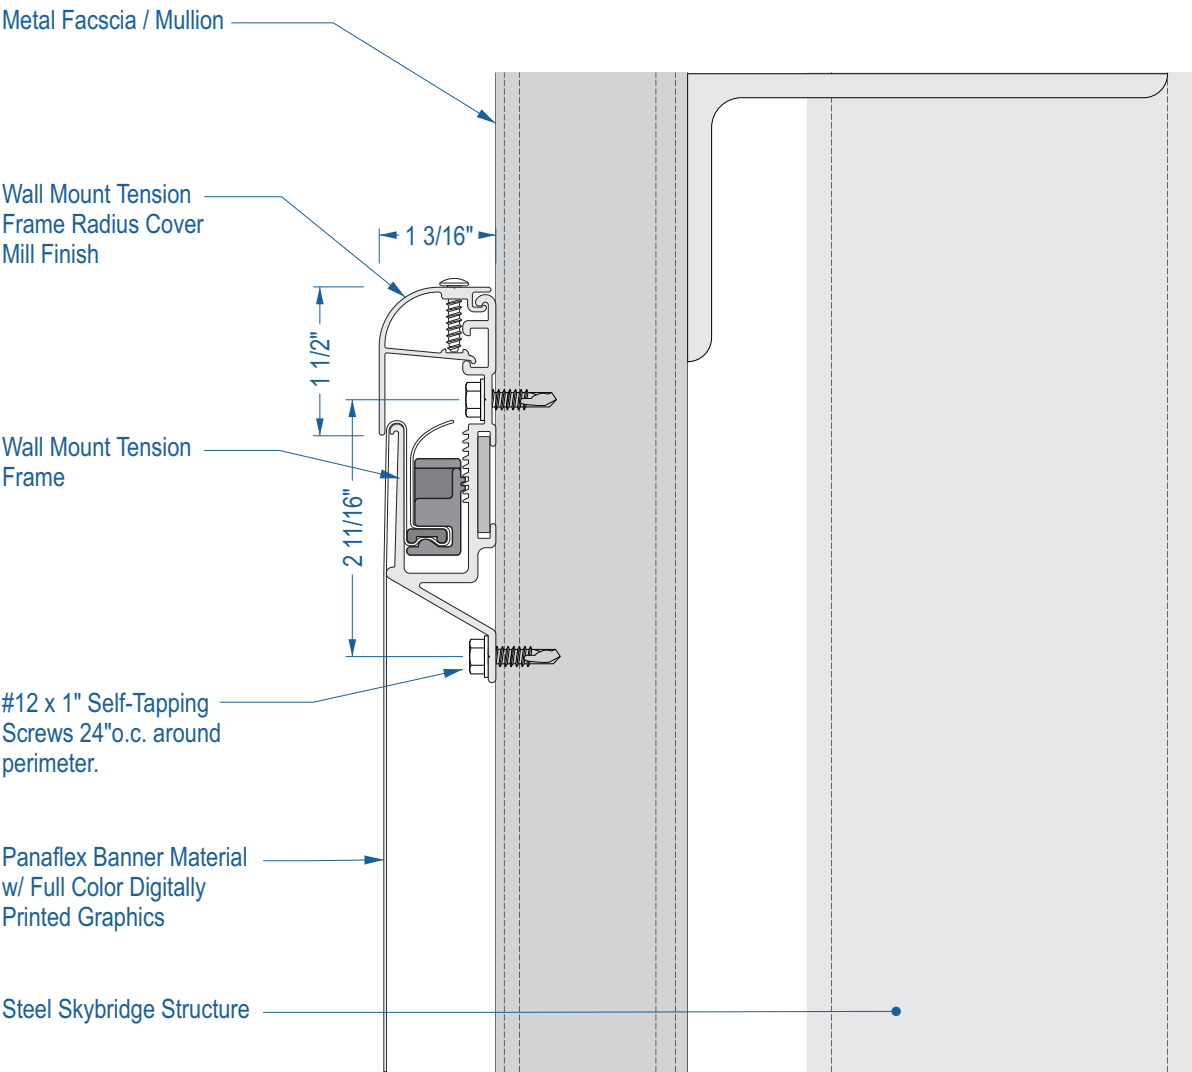

4.0 | Section View - Typical Mounting Detail @ Fascia / Mullion
Scale: 1:2

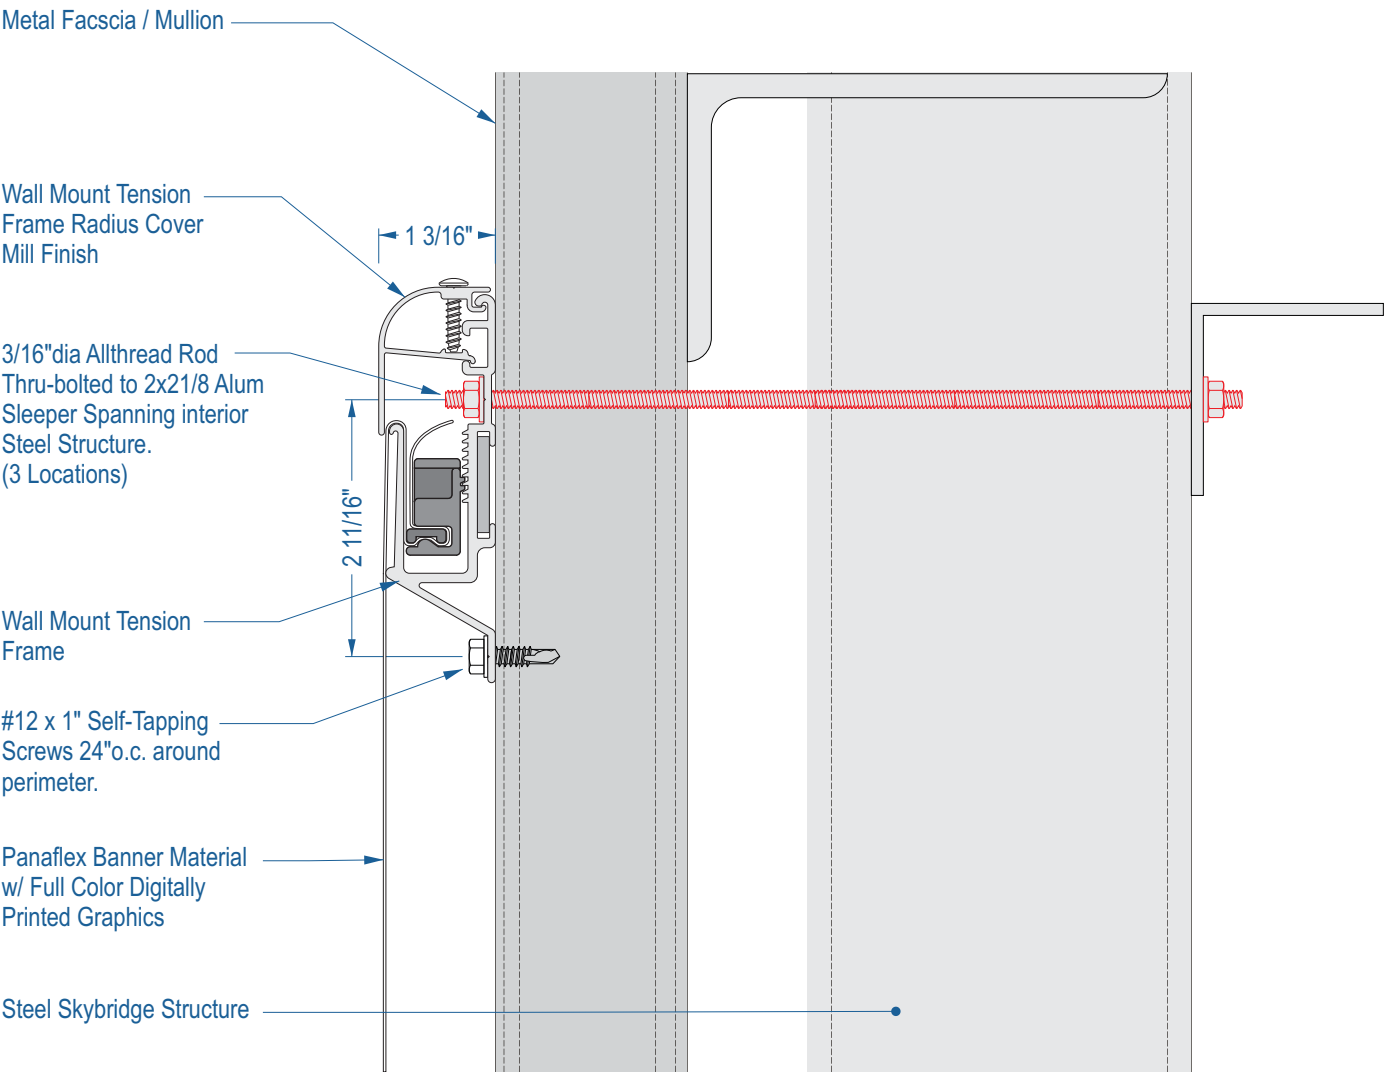

4.1 | Section View - Typical Thru-Bolt Attachment Detail
Scale: 1:2

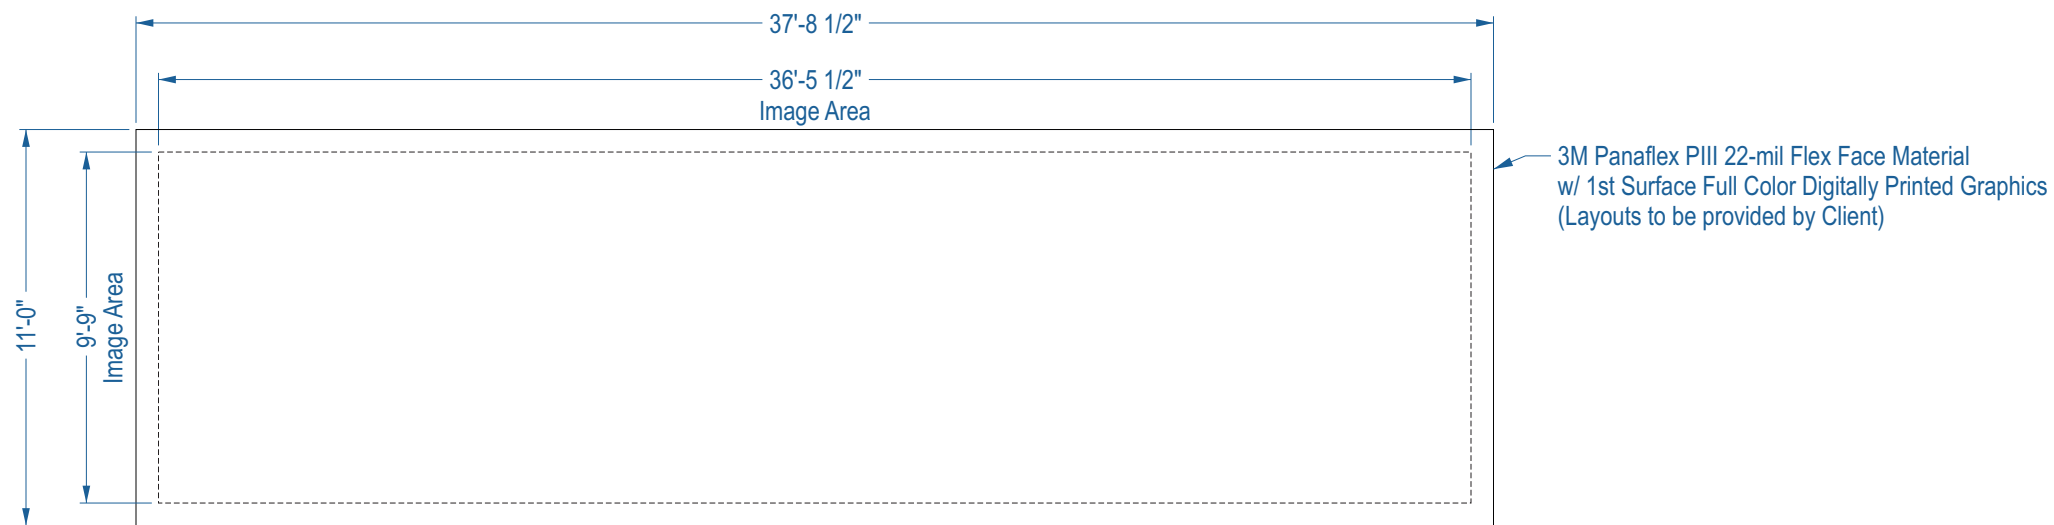

5.0 | **Detail - Panaflex Banner**
Scale: 3/16"=1'-0" **(Qty. 2)**