

APPROVED
by Megan Cross Schmitt
6 December 2021
Philadelphia Historical Commission



Main panels are 24" wide x 58" high. Side panels are 4" wide x 58" high.



Main panels are 24" wide x 58" high. Side panels are 4" wide x 58" high.




Main panels are 24" wide x 58" high. Side panels are 4" wide x 58" high.



Panels are 24" wide x 58" high.

Passageway thru the brick wall to the Arch Street Meetinghouse Courtyard. Each of three entries will receive 2 panel assemblies. One on the left and one on the right.

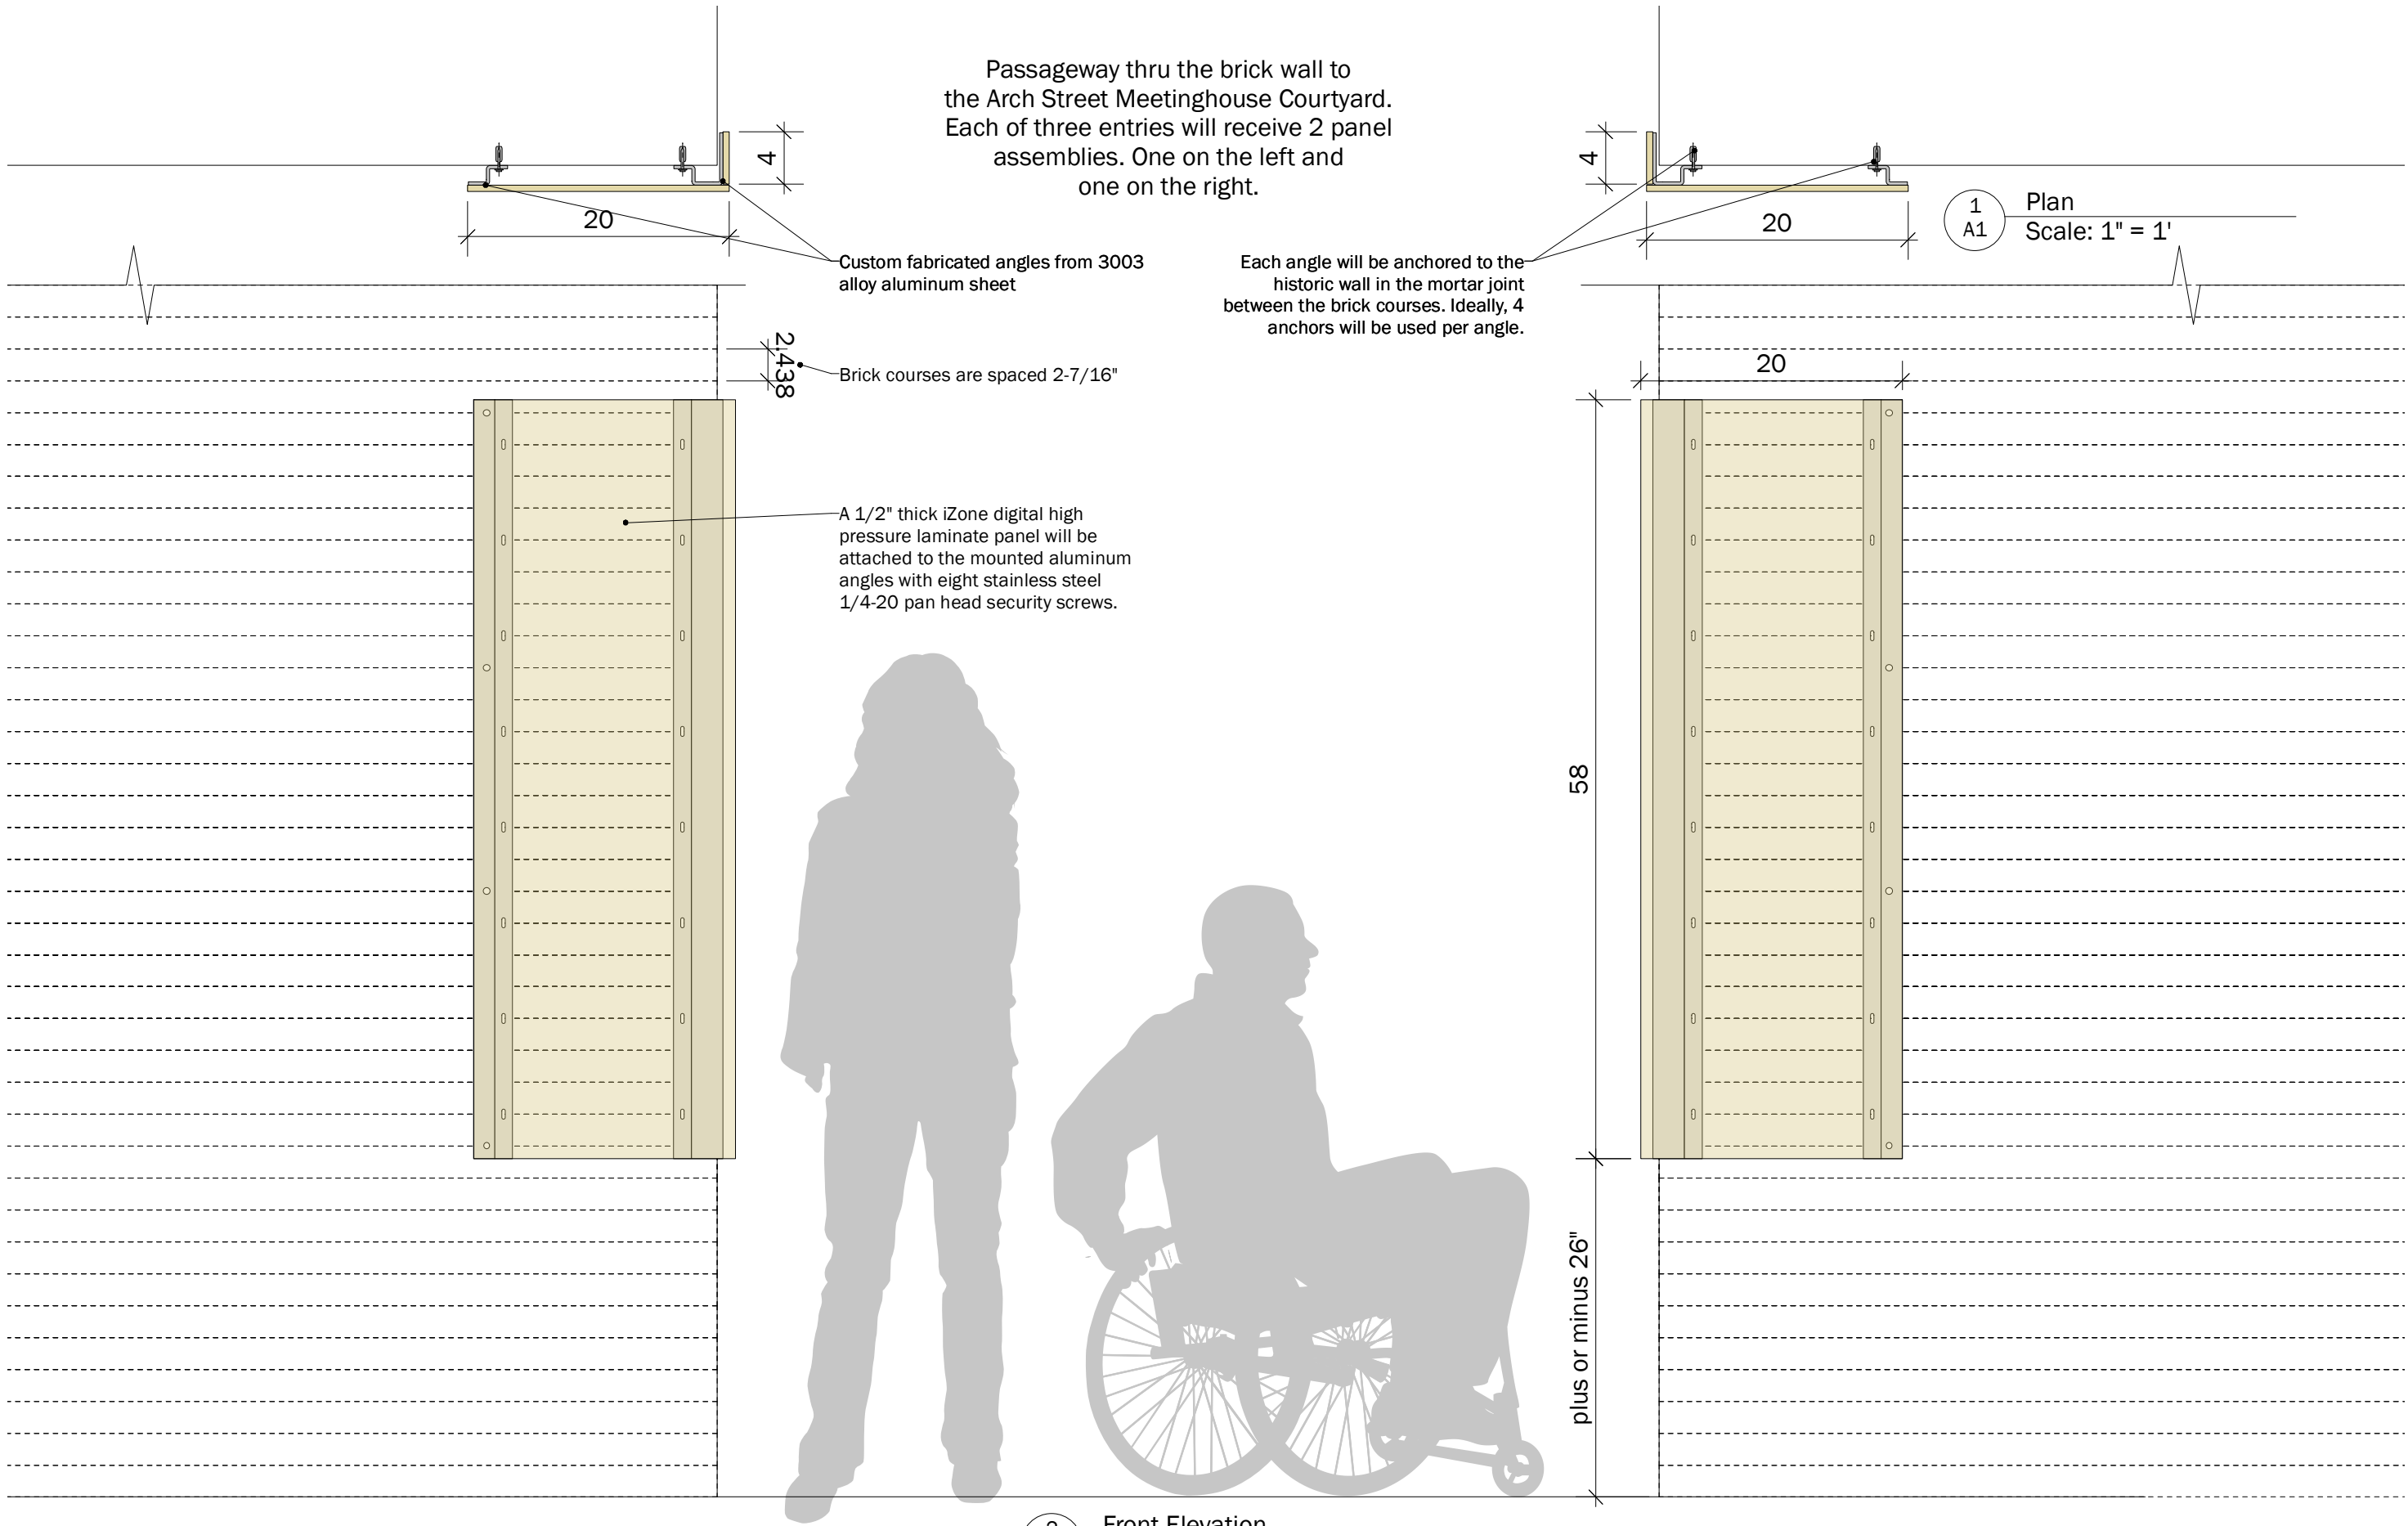

Custom fabricated angles from 3003 alloy aluminum sheet

Brick courses are spaced 2-7/16"

A 1/2" thick iZone digital high pressure laminate panel will be attached to the mounted aluminum angles with eight stainless steel 1/4-20 pan head security screws.

Each angle will be anchored to the historic wall in the mortar joint between the brick courses. Ideally, 4 anchors will be used per angle.

1
A1 Plan
Scale: 1" = 1'

2
A1 Front Elevation
Scale: 1" = 1'

Client: Arch Street Meeting House
Location: Philadelphia

Three Courtyard Entry Signage Installations

Exhibitology
671 3rd Street
Newark, NJ 07107

1st Submittal
Drawn by: Rich Rew
Date: 4/11/22

2nd Submittal
Drawn by: RR
Date:

A1