

# pressed



**superior**  
electrical advertising

1700 West Anaheim Street  
Long Beach, California  
90813-1195  
Phone: 562.495.3808  
Facsimile: 562.435.1867

[www.superiorsigns.com](http://www.superiorsigns.com)

Project:  
**Pressed Juicery**

Address:  
**113 S. 13th St  
Philadelphia, PA 19107**

Account Manager:  
**Gregg Grandon**

Scale: T.A.:  
**AS NOTED 3.50**

Design No.:  
**21-09-7801-06**

Reg. No.: **231686**

Revision History:  
**R0 9/20/21** nr New Drawing  
**R1 11/16/21** LR Blade sign returns to white, channel letters w/raceway (2)  
**R2 11/16/21** LR increase letters (2)  
**R3 12/9/21** pl rev. Signs A & B (.50)  
**R4 1/6/21** LR Verify dims per job check (2)  
**R5 2/10/22** mdm (1.0) sign off  
**R6 5/31/22** mdm (1.0) add photos and details for Art Comm.



**ELECTRIC SIGN**

This sign is intended to be installed in accordance with the requirements of Article 600 of the National Electrical Code and/or other applicable local codes. This includes proper grounding and bonding of the sign.

• CONSTRUCTION APPROVALS •

Acct. Mgr: Date:

Design: Date:

Mfg/QC: Date:


Page: **1** of **9**

This is an original unpublished drawing created by Superior Electrical Advertising, Inc. It is submitted for your approval. It is not to be shown to anyone outside of your organization, nor is it to be reproduced, copied or exhibited in any fashion. The changing of colors, sizes, materials or illumination method does not alter the design. Ownership of this design is held by Superior Electrical Advertising, Inc. Authorization to use this design in any fashion must be obtained in writing from Superior Electrical Advertising, Inc.

© SEA 2021

Note: The colors depicted here are a graphic representation. Actual colors may vary. See color specifications.

**113 S. 13th St - Philadelphia, PA 19107**

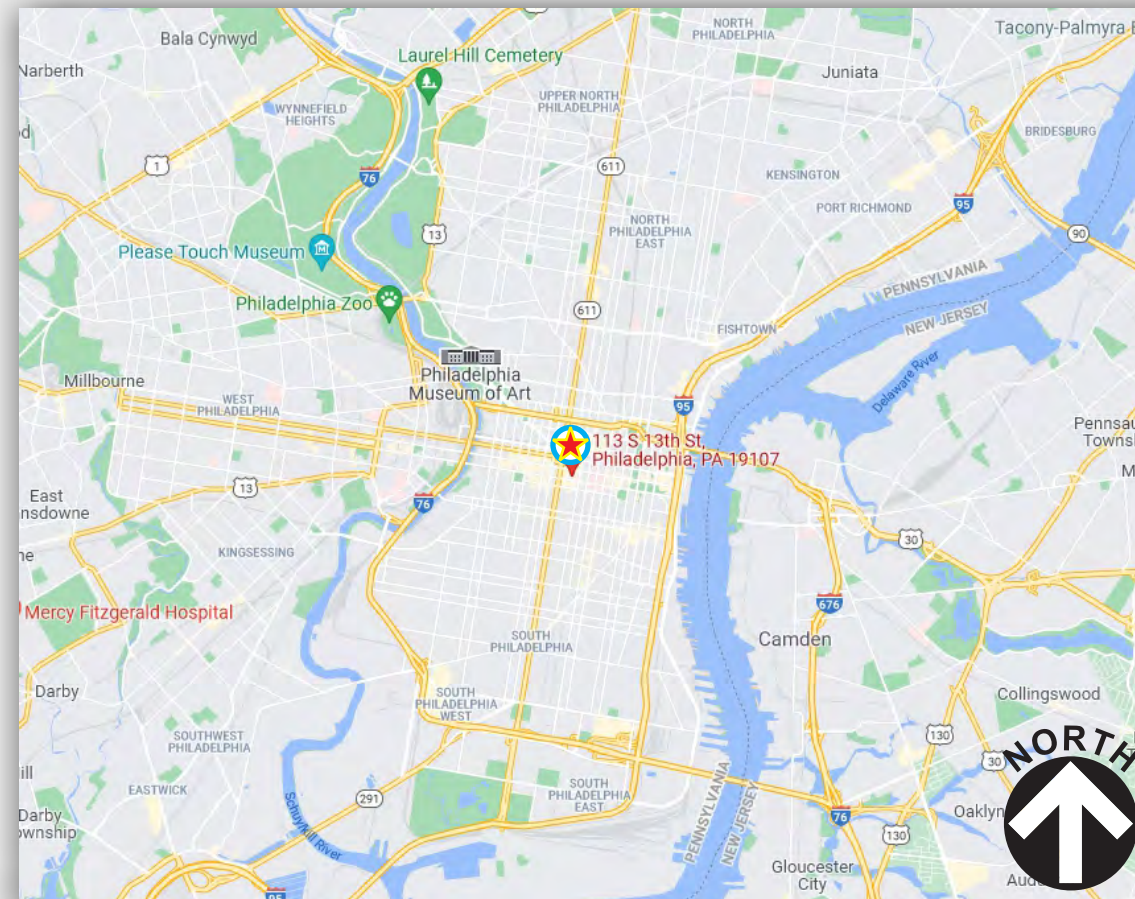

One set of new face lit channel letters and logo  
1'-8 5/8" over all height x 6'-9 9/16" overall width

Contact:  
Gregg Grandon  
1700 W. Anaheim St.  
Long Beach, CA 90813  
562.755.5102  
[greggg@superiorsigns.com](mailto:greggg@superiorsigns.com)

**1** VICINITY MAP  
SCALE: NTS



SIGN SCHEDULE		
ID	DESCRIPTION	SQ FT
A	CHANNEL LETTERS & LOGO	7.59



**superior**  
electrical advertising

1700 West Anaheim Street  
Long Beach, California  
90813-1195  
Phone: 562.495.3808  
Facsimile: 562.435.1867

[www.superiorsigns.com](http://www.superiorsigns.com)

Project:  
**Pressed Juicery**

Address:  
**113 S. 13th St  
Philadelphia, PA 19107**

Account Manager:  
**Gregg Grandon**

Scale: T.A.:  
**AS NOTED 3.50**

Design No.:  
**21-09-7801-06**

Reg. No.: **231686**

Revision History:  
R0 9/20/21 nr New Drawing  
R1 11/16/21 LR Blade sign returns to white, channel letters w/raceway (2)  
R2 11/16/21 LR increase letters (2)  
R3 12/9/21 pl rev. Signs A & B (.50)  
R4 1/6/21 LR Verify dims per job check (2)  
R5 2/10/22 mdm (1.0) sign off  
R6 5/31/22 mdm (1.0) add photos and details for Art Comm.



**ELECTRIC SIGN**

This sign is intended to be installed in accordance with the requirements of Article 600 of the National Electrical Code and/or other applicable local codes. This includes proper grounding and bonding of the sign.

**CONSTRUCTION APPROVALS**  
Acct. Mgr: Date:

Design: Date:

Mfg/QC: Date:

Page: **2** of **9**

This is an original unpublished drawing created by Superior Electrical Advertising, Inc. It is submitted for your approval. It is not to be shown to anyone outside of your organization, nor is it to be reproduced, copied or exhibited in any fashion. The changing of colors, sizes, materials or illumination method does not alter the design. Ownership of this design is held by Superior Electrical Advertising, Inc. Authorization to use this design in any fashion must be obtained in writing from Superior Electrical Advertising, Inc.

© SEA 2021



Note: The colors depicted here are a graphic representation. Actual colors may vary. See color specifications.







**1** EXISTING FRONTAGE  
SCALE: NTS

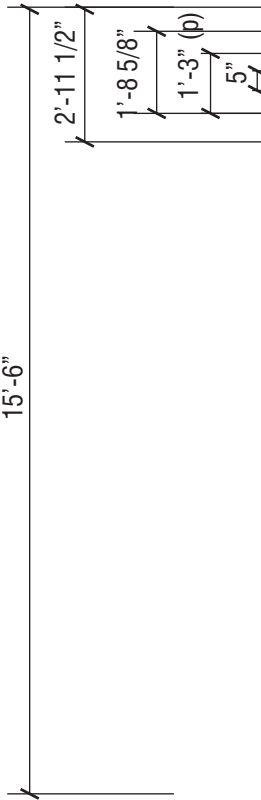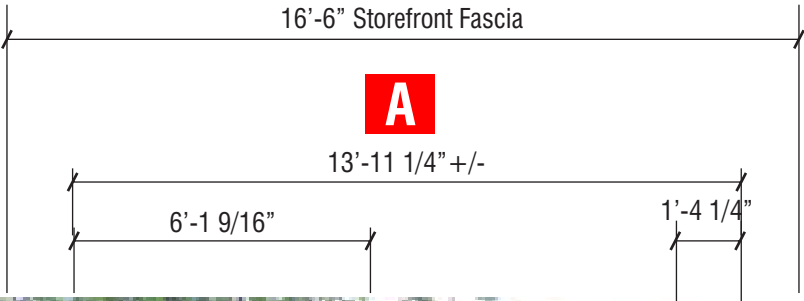

**2** PROPOSED ILLUMINATED CHANNEL LETTERS ON EXPOSED RACEWAY AND ILLUMINATED BLADE SIGN  
APPROX. SCALE: 1/4" = 1'-0"



**superior**  
electrical advertising, inc.

1700 West Anaheim Street  
Long Beach, California  
90813-1195  
Phone: 562.495.3808  
Facsimile: 562.435.1867

www.superiorsigns.com

Project:  
**Pressed Juicery**

Address:  
**113 S. 13th St  
Philadelphia, PA 19107**

Account Manager:  
**Gregg Grandon**

Scale: T.A.:  
**AS NOTED 3.50**

Design No.:  
**21-09-7801-06**

Reg. No.: **231686**

Revision History:  
**R0 9/20/21** nr New Drawing  
**R1 11/16/21** LR Blade sign returns to white, channel letters w/raceway (2)  
**R2 11/16/21** LR increase letters (2)  
**R3 12/9/21** pl rev. Signs A & B (.50)  
**R4 1/6/21** LR Verify dims per job check (2)  
**R5 2/10/22** mdm (1.0) sign off  
**R6 5/31/22** mdm (1.0) add photos and details for Art Comm.



**ELECTRIC SIGN**

This sign is intended to be installed in accordance with the requirements of Article 600 of the National Electrical Code and/or other applicable local codes. This includes proper grounding and bonding of the sign.

• CONSTRUCTION APPROVALS •  
Acct. Mgr: Date:

Design: Date:

Mfg/QC: Date:

Page: **3** of **9**

This is an original unpublished drawing created by Superior Electrical Advertising, Inc. It is submitted for your approval. It is not to be shown to anyone outside of your organization, nor is it to be reproduced, copied or exhibited in any fashion. The changing of colors, sizes, materials or illumination method does not alter the design. Ownership of this design is held by Superior Electrical Advertising, Inc. Authorization to use this design in any fashion must be obtained in writing from Superior Electrical Advertising, Inc.

© SEA 2021  
Note: The colors depicted here are a graphic representation. Actual colors may vary. See color specifications.





**3** RENDERING - PERSPECTIVE VIEW  
SCALE: NTS



**superior**  
electrical advertising

1700 West Anaheim Street  
Long Beach, California  
90813-1195  
Phone: 562.495.3808  
Facsimile: 562.435.1867

www.superiorsigns.com

Project:  
**Pressed Juicery**

Address:  
**113 S. 13th St  
Philadelphia, PA 19107**

Account Manager:  
**Gregg Grandon**

Scale: T.A.:  
**AS NOTED 3.50**

Design No.:  
**21-09-7801-06**

Reg. No.: **231686**

Revision History:  
**R0 9/20/21** nr New Drawing  
**R1 11/16/21** LR Blade sign returns to white, channel letters w/raceway (2)  
**R2 11/16/21** LR increase letters (2)  
**R3 12/9/21** pl rev. Signs A & B (.50)  
**R4 1/6/21** LR Verify dims per job check (2)  
**R5 2/10/22** mdm (1.0) sign off  
**R6 5/31/22** mdm (1.0) add photos and details for Art Comm.



**ELECTRIC SIGN**

This sign is intended to be installed in accordance with the requirements of Article 600 of the National Electrical Code and/or other applicable local codes. This includes proper grounding and bonding of the sign.

• CONSTRUCTION APPROVALS •

Acct. Mgr: Date:

Design: Date:


Mfg/QC: Date:

Page: **4** of **9**

This is an original unpublished drawing created by Superior Electrical Advertising, Inc. It is submitted for your approval. It is not to be shown to anyone outside of your organization, nor is it to be reproduced, copied or exhibited in any fashion. The changing of colors, sizes, materials or illumination method does not alter the design. Ownership of this design is held by Superior Electrical Advertising, Inc. Authorization to use this design in any fashion must be obtained in writing from Superior Electrical Advertising, Inc.

© SEA 2021

Note: The colors depicted here are a graphic representation. Actual colors may vary. See color specifications.

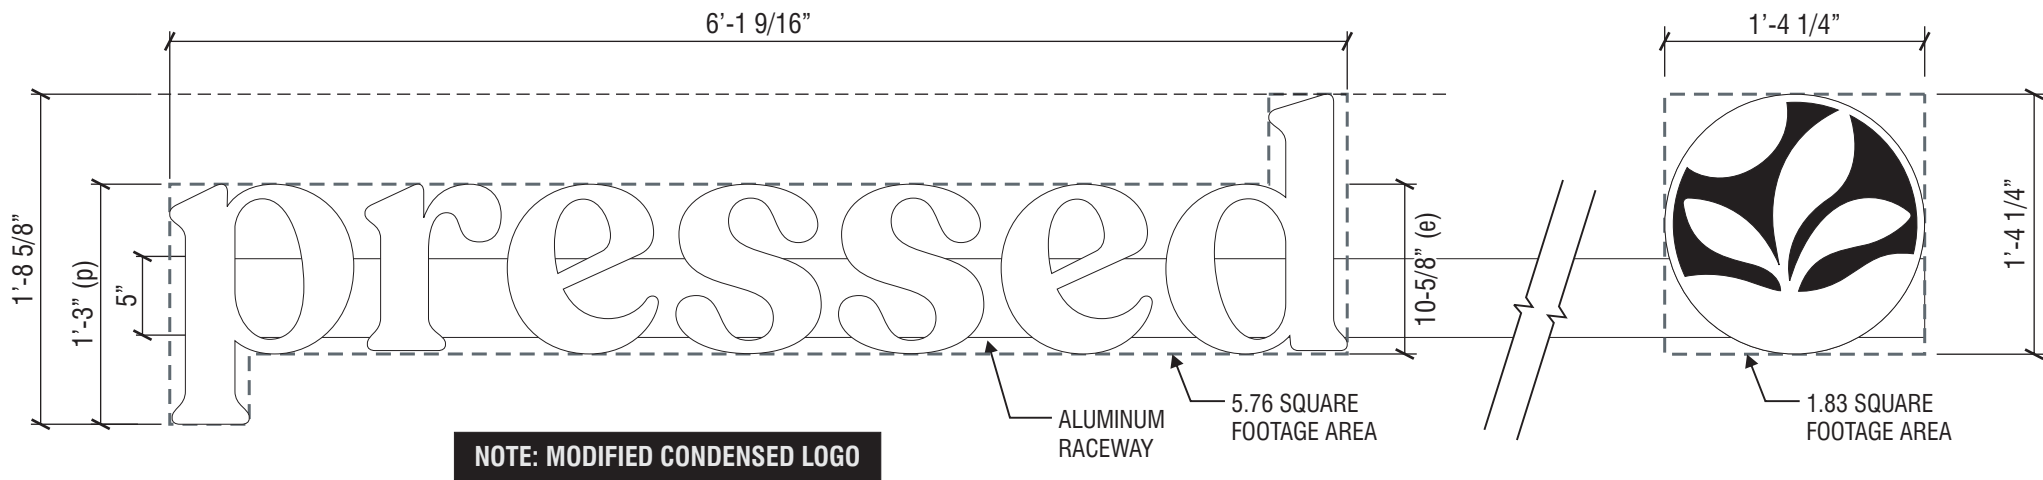

PLEASE REFER TO THE NUMBERED ITEMS BELOW FOR INCORPORATED INSTALL INSTRUCTIONS. LISTED INSTRUCTIONS TO BE FOUND WITH ACTUAL SIGNAGE (NUMBERED ITEMS CORRESPOND TO SECTION DETAIL)	
ITEM #	DESCRIPTION
1	CHANNEL LETTERS ON RACEWAY
2	DISCONNECT SWITCH
3	CLASS 2 LOW VOLTAGE WIRING (NO CONDUIT REQUIRED)
4	POWER SUPPLY

**A** SIGN ELEVATION/ CUSTOM FABRICATED LED ILLUMINATED CHANNEL LETTERS & CHANNEL LOGO ON EXPOSED RACEWAY 7.59 SQ. FT.  
QUANTITY: ONE (1) SIGN REQUIRED SCALE: 1" = 1'-0"

**SPECIFICATIONS:**


**LETTERS (FACE):** #7328 WHITE ACRYLIC PLASTIC FAC  
**LOGO (FACE):** #7328 WHITE ACRYLIC PLASTIC FACE WITH BLACK VINYL OVERLAY, WEDED OUT TO SHOW THRU WHITE  
**TRIM CAPS:** 1" BLACK  
**RETURNS:** 4" DEEP ALUM. RETURNS PAINTED BLACK MATTE BLACK  
**ILLUMINATION:** WARM WHITE LED'S WITH REMOTE POWER SUPPLIES  
**RACEWAY:** 5" x 5" ALUMINUM RACEWAY PAINTED BLACK

**NOTE:** JOB CHECK 1/6/22 (STOREFRONT DIMENSIONS)


**Note to All Contractors**

**120 Sign Voltage**

This sign is intended to be installed in accordance with the requirements of Article 600 of the National Electrical Code and/or other applicable local codes. This includes proper grounding and bonding of the sign. All wall penetrations to be sealed with UL Listed silicone sealant.

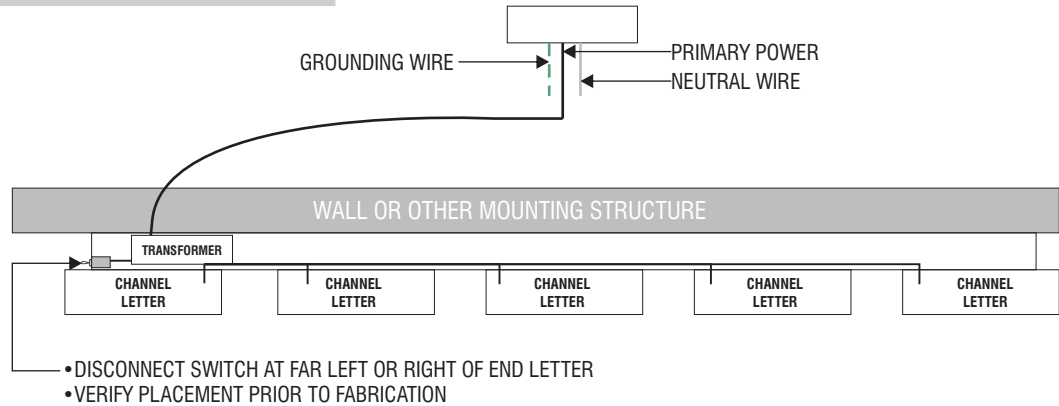

**2** LETTER LAYOUT - PLAN VIEW  
NOT TO SCALE

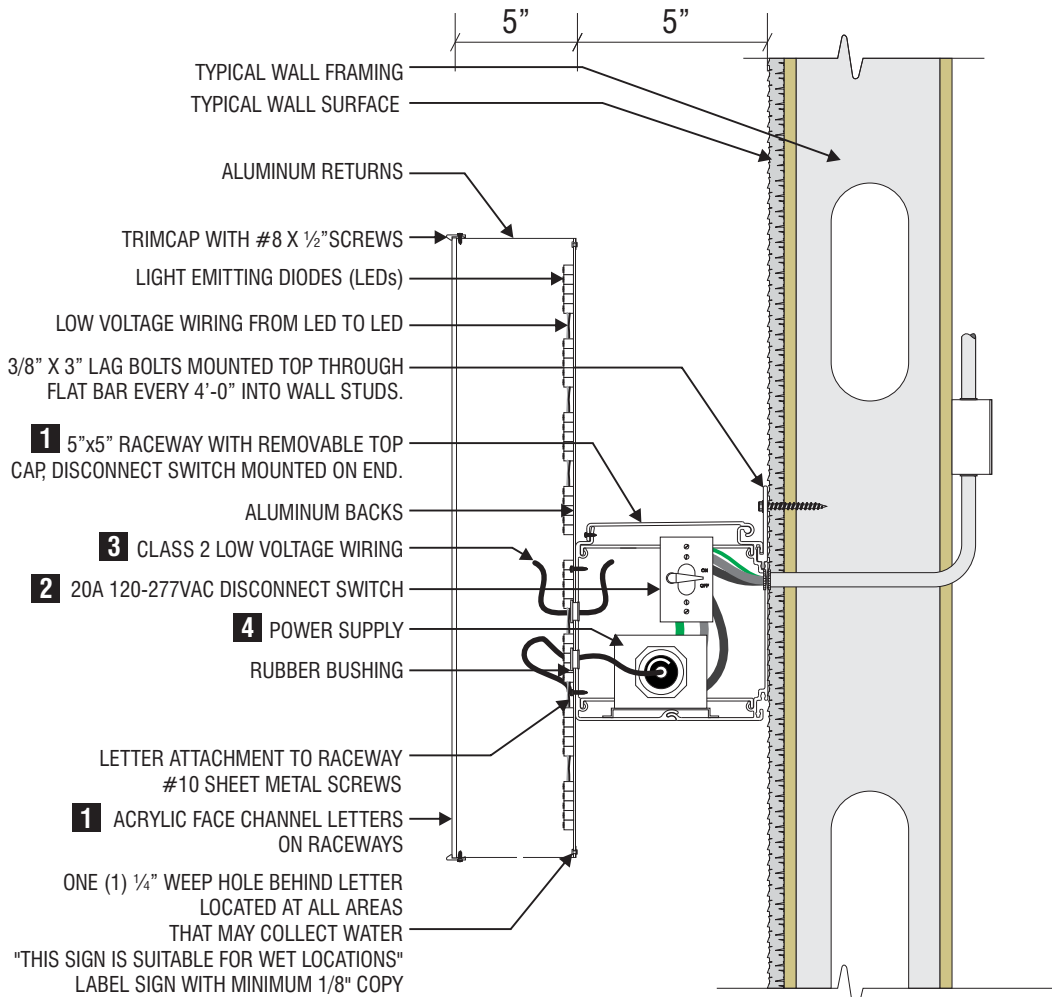

**1** TYPICAL SECTION DETAIL  
SCALE: NTS



**superior**  
electrical advertising

1700 West Anaheim Street  
Long Beach, California  
90813-1195  
Phone: 562.495.3808  
Facsimile: 562.435.1867

www.superiorsigns.com

Project:  
**Pressed Juicery**

Address:  
113 S. 13th St  
Philadelphia, PA 19107

Account Manager:  
**Gregg Grandon**

Scale: T.A.:  
**AS NOTED 3.50**

Design No.:  
**21-09-7801-06**

Reg. No.: **231686**

Revision History:  
**R0 9/20/21** nr New Drawing  
**R1 11/16/21** LR Blade sign returns to white, channel letters w/raceway (2)  
**R2 11/16/21** LR increase letters (2)  
**R3 12/9/21** pl rev. Signs A & B (.50)  
**R4 1/6/21** LR Verify dims per job check (2)  
**R5 2/10/22** mdm (1.0) sign off  
**R6 5/31/22** mdm (1.0) add photos and details for Art Comm.



**ELECTRIC SIGN**

This sign is intended to be installed in accordance with the requirements of Article 600 of the National Electrical Code and/or other applicable local codes. This includes proper grounding and bonding of the sign.

• CONSTRUCTION APPROVALS •  
Acct. Mgr: Date:

Design: Date:

Mfg/QC: Date:

Page: **5** of **9**

This is an original unpublished drawing created by Superior Electrical Advertising, Inc. It is submitted for your approval. It is not to be shown to anyone outside of your organization, nor is it to be reproduced, copied or exhibited in any fashion. The changing of colors, sizes, materials or illumination method does not alter the design. Ownership of this design is held by Superior Electrical Advertising, Inc. Authorization to use this design in any fashion must be obtained in writing from Superior Electrical Advertising, Inc.

© SEA 2021  
Note: The colors depicted here are a graphic representation. Actual colors may vary. See color specifications.







**superior**  
electrical advertising

1700 West Anaheim Street  
Long Beach, California  
90813-1195  
Phone: 562.495.3808  
Facsimile: 562.435.1867  
[www.superiorsigns.com](http://www.superiorsigns.com)

Project:  
**Pressed Juicery**

Address:  
**113 S. 13th St  
Philadelphia, PA 19107**

Account Manager:  
**Gregg Grandon**

Scale: T.A.:  
**AS NOTED 3.50**

Design No.:  
**21-09-7801-06**

Reg. No.: **231686**

Revision History:  
**R0 9/20/21 nr New Drawing**  
**R1 11/16/21 LR Blade sign returns to white, channel letters w/raceway (2)**  
**R2 11/16/21 LR increase letters (2)**  
**R3 12/9/21 pl rev. Signs A & B (.50)**  
**R4 1/6/21 LR Verify dims per job check (2)**  
**R5 2/10/22 mdm (1.0) sign off**  
**R6 5/31/22 mdm (1.0) add photos and details for Art Comm.**

 **ELECTRIC SIGN**

This sign is intended to be installed in accordance with the requirements of Article 600 of the National Electrical Code and/or other applicable local codes. This includes proper grounding and bonding of the sign.

**• CONSTRUCTION APPROVALS •**  
Acct. Mgr: \_\_\_\_\_ Date: \_\_\_\_\_

Design: \_\_\_\_\_ Date: \_\_\_\_\_

Mfg/QC: \_\_\_\_\_ Date: \_\_\_\_\_

**Page: 6 of 9**

This is an original unpublished drawing created by Superior Electrical Advertising, Inc. It is submitted for your approval. It is not to be shown to anyone outside of your organization, nor is it to be reproduced, copied or exhibited in any fashion. The changing of colors, sizes, materials or illumination method does not alter the design. Ownership of this design is held by Superior Electrical Advertising, Inc. Authorization to use this design in any fashion must be obtained in writing from Superior Electrical Advertising, Inc.

© SEA 2021  
Note: The colors depicted here are a graphic representation. Actual colors may vary. See color specifications.







**superior**  
electrical advertising

1700 West Anaheim Street  
Long Beach, California  
90813-1195  
Phone: 562.495.3808  
Facsimile: 562.435.1867  
[www.superiorsigns.com](http://www.superiorsigns.com)

Project:  
**Pressed Juicery**

Address:  
**113 S. 13th St  
Philadelphia, PA 19107**

Account Manager:  
**Gregg Grandon**

Scale: T.A.:  
**AS NOTED 3.50**

Design No.:  
**21-09-7801-06**

Reg. No.: **231686**

Revision History:  
**R0 9/20/21** nr New Drawing  
**R1 11/16/21** LR Blade sign returns to white, channel letters w/raceway (2)  
**R2 11/16/21** LR increase letters (2)  
**R3 12/9/21** pl rev. Signs A & B (.50)  
**R4 1/6/21** LR Verify dims per job check (2)  
**R5 2/10/22** mdm (1.0) sign off  
**R6 5/31/22** mdm (1.0) add photos and details for Art Comm.



**ELECTRIC SIGN**

This sign is intended to be installed in accordance with the requirements of Article 600 of the National Electrical Code and/or other applicable local codes. This includes proper grounding and bonding of the sign.

**• CONSTRUCTION APPROVALS •**  
Acct. Mgr: \_\_\_\_\_ Date: \_\_\_\_\_

Design: \_\_\_\_\_ Date: \_\_\_\_\_

Mfg/QC: \_\_\_\_\_ Date: \_\_\_\_\_

**Page: 7 of 9**

This is an original unpublished drawing created by Superior Electrical Advertising, Inc. It is submitted for your approval. It is not to be shown to anyone outside of your organization, nor is it to be reproduced, copied or exhibited in any fashion. The changing of colors, sizes, materials or illumination method does not alter the design. Ownership of this design is held by Superior Electrical Advertising, Inc. Authorization to use this design in any fashion must be obtained in writing from Superior Electrical Advertising, Inc.

**© SEA 2021**  
Note: The colors depicted here are a graphic representation. Actual colors may vary. See color specifications.







**superior**  
electrical advertising

1700 West Anaheim Street  
Long Beach, California  
90813-1195  
Phone: 562.495.3808  
Facsimile: 562.435.1867  
[www.superiorsigns.com](http://www.superiorsigns.com)

Project:  
**Pressed Juicery**

Address:  
**113 S. 13th St  
Philadelphia, PA 19107**

Account Manager:  
**Gregg Grandon**

Scale: T.A.:  
**AS NOTED 3.50**

Design No.:  
**21-09-7801-06**

Reg. No.: **231686**

Revision History:  
R0 9/20/21 nr New Drawing  
R1 11/16/21 LR Blade sign returns to white, channel letters w/raceway (2)  
R2 11/16/21 LR increase letters (2)  
R3 12/9/21 pl rev. Signs A & B (.50)  
R4 1/6/21 LR Verify dims per job check (2)  
R5 2/10/22 mdm (1.0) sign off  
R6 5/31/22 mdm (1.0) add photos and details for Art Comm.



**ELECTRIC SIGN**

This sign is intended to be installed in accordance with the requirements of Article 600 of the National Electrical Code and/or other applicable local codes. This includes proper grounding and bonding of the sign.

**• CONSTRUCTION APPROVALS •**  
Acct. Mgr: \_\_\_\_\_ Date: \_\_\_\_\_

Design: \_\_\_\_\_ Date: \_\_\_\_\_

Mfg/QC: \_\_\_\_\_ Date: \_\_\_\_\_

**Page: 8 of 9**

This is an original unpublished drawing created by Superior Electrical Advertising, Inc. It is submitted for your approval. It is not to be shown to anyone outside of your organization, nor is it to be reproduced, copied or exhibited in any fashion. The changing of colors, sizes, materials or illumination method does not alter the design. Ownership of this design is held by Superior Electrical Advertising, Inc. Authorization to use this design in any fashion must be obtained in writing from Superior Electrical Advertising, Inc.

**© SEA 2021**  
Note: The colors depicted here are a graphic representation. Actual colors may vary. See color specifications.





**superior**  
electrical advertising

1700 West Anaheim Street  
Long Beach, California  
90813-1195  
Phone: 562.495.3808  
Facsimile: 562.435.1867

www.superiorsigns.com

Project:  
**Pressed Juicery**

Address:  
**113 S. 13th St  
Philadelphia, PA 19107**

Account Manager:  
**Gregg Grandon**

Scale: T.A.:  
**AS NOTED 3.50**

Design No.:  
**21-09-7801-06**

Reg. No.: **231686**

Revision History:  
**R0 9/20/21** nr New Drawing  
**R1 11/16/21** LR Blade sign returns to white, channel letters w/raceway (2)  
**R2 11/16/21** LR increase letters (2)  
**R3 12/9/21** pl rev. Signs A & B (.50)  
**R4 1/6/21** LR Verify dims per job check (2)  
**R5 2/10/22** mdm (1.0) sign off  
**R6 5/31/22** mdm (1.0) add photos and details for Art Comm.



**ELECTRIC SIGN**

This sign is intended to be installed in accordance with the requirements of Article 600 of the National Electrical Code and/or other applicable local codes. This includes proper grounding and bonding of the sign.

**CONSTRUCTION APPROVALS**  
Acct. Mgr: \_\_\_\_\_ Date: \_\_\_\_\_

Design: \_\_\_\_\_ Date: \_\_\_\_\_

Mfg/QC: \_\_\_\_\_ Date: \_\_\_\_\_

**Page: 9 of 9**

This is an original unpublished drawing created by Superior Electrical Advertising, Inc. It is submitted for your approval. It is not to be shown to anyone outside of your organization, nor is it to be reproduced, copied or exhibited in any fashion. The changing of colors, sizes, materials or illumination method does not alter the design. Ownership of this design is held by Superior Electrical Advertising, Inc. Authorization to use this design in any fashion must be obtained in writing from Superior Electrical Advertising, Inc.

© SEA 2021

Note: The colors depicted here are a graphic representation. Actual colors may vary. See color specifications.