Forman Sign Company 10447 Drummond Road Philadelphia, PA 19154 215-827-6500 215-827-6501 FAX

June 14, 2022

Philadelphia Art Commission One Parkway 1515 Arch Street, 13th Floor Philadelphia, PA 19102 Attn: Beige Berryman 215-683-2095

Re:

Glossier.

1716 Walnut St.

Proposed: One set 17.35"x84" non-illuminated letters. Brushed-finish 1" thick aluminum.

Thank you,

Sharon Brandt

$Glossier-1716\ Walnut\ St.$ These photos have not been manipulated in any way on a computer




Straight on




Building to left



Building to right

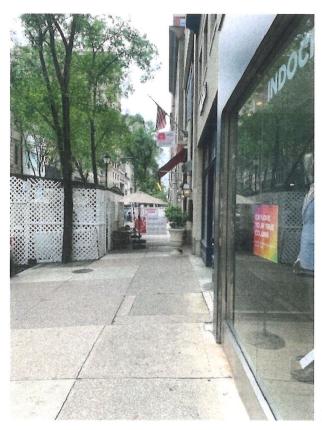

Looking down Walnut St. to left

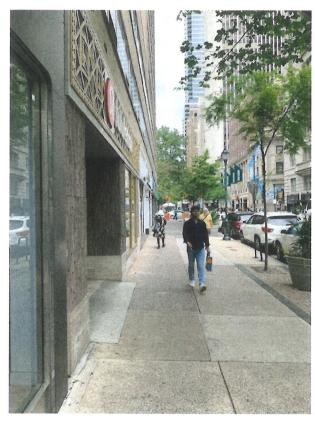


Looking down Walnut St. to right



Looking across Walnut St.



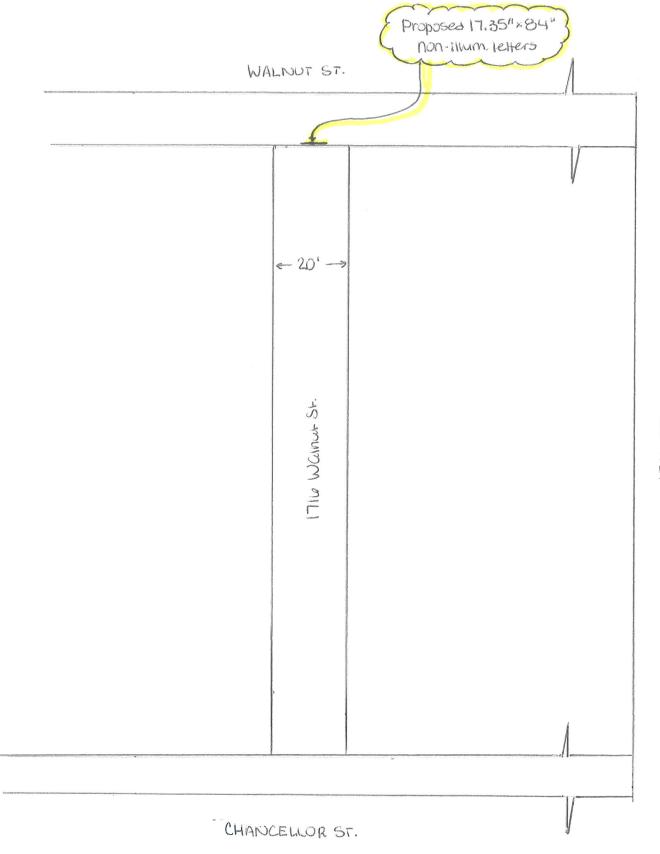

41

Job No.

Glossier.

GLOSSIER PHILADELPHIA 1716 WALNUT ST. PHILADELPHIA, PA




QTY -]



Photocomposite for reference only



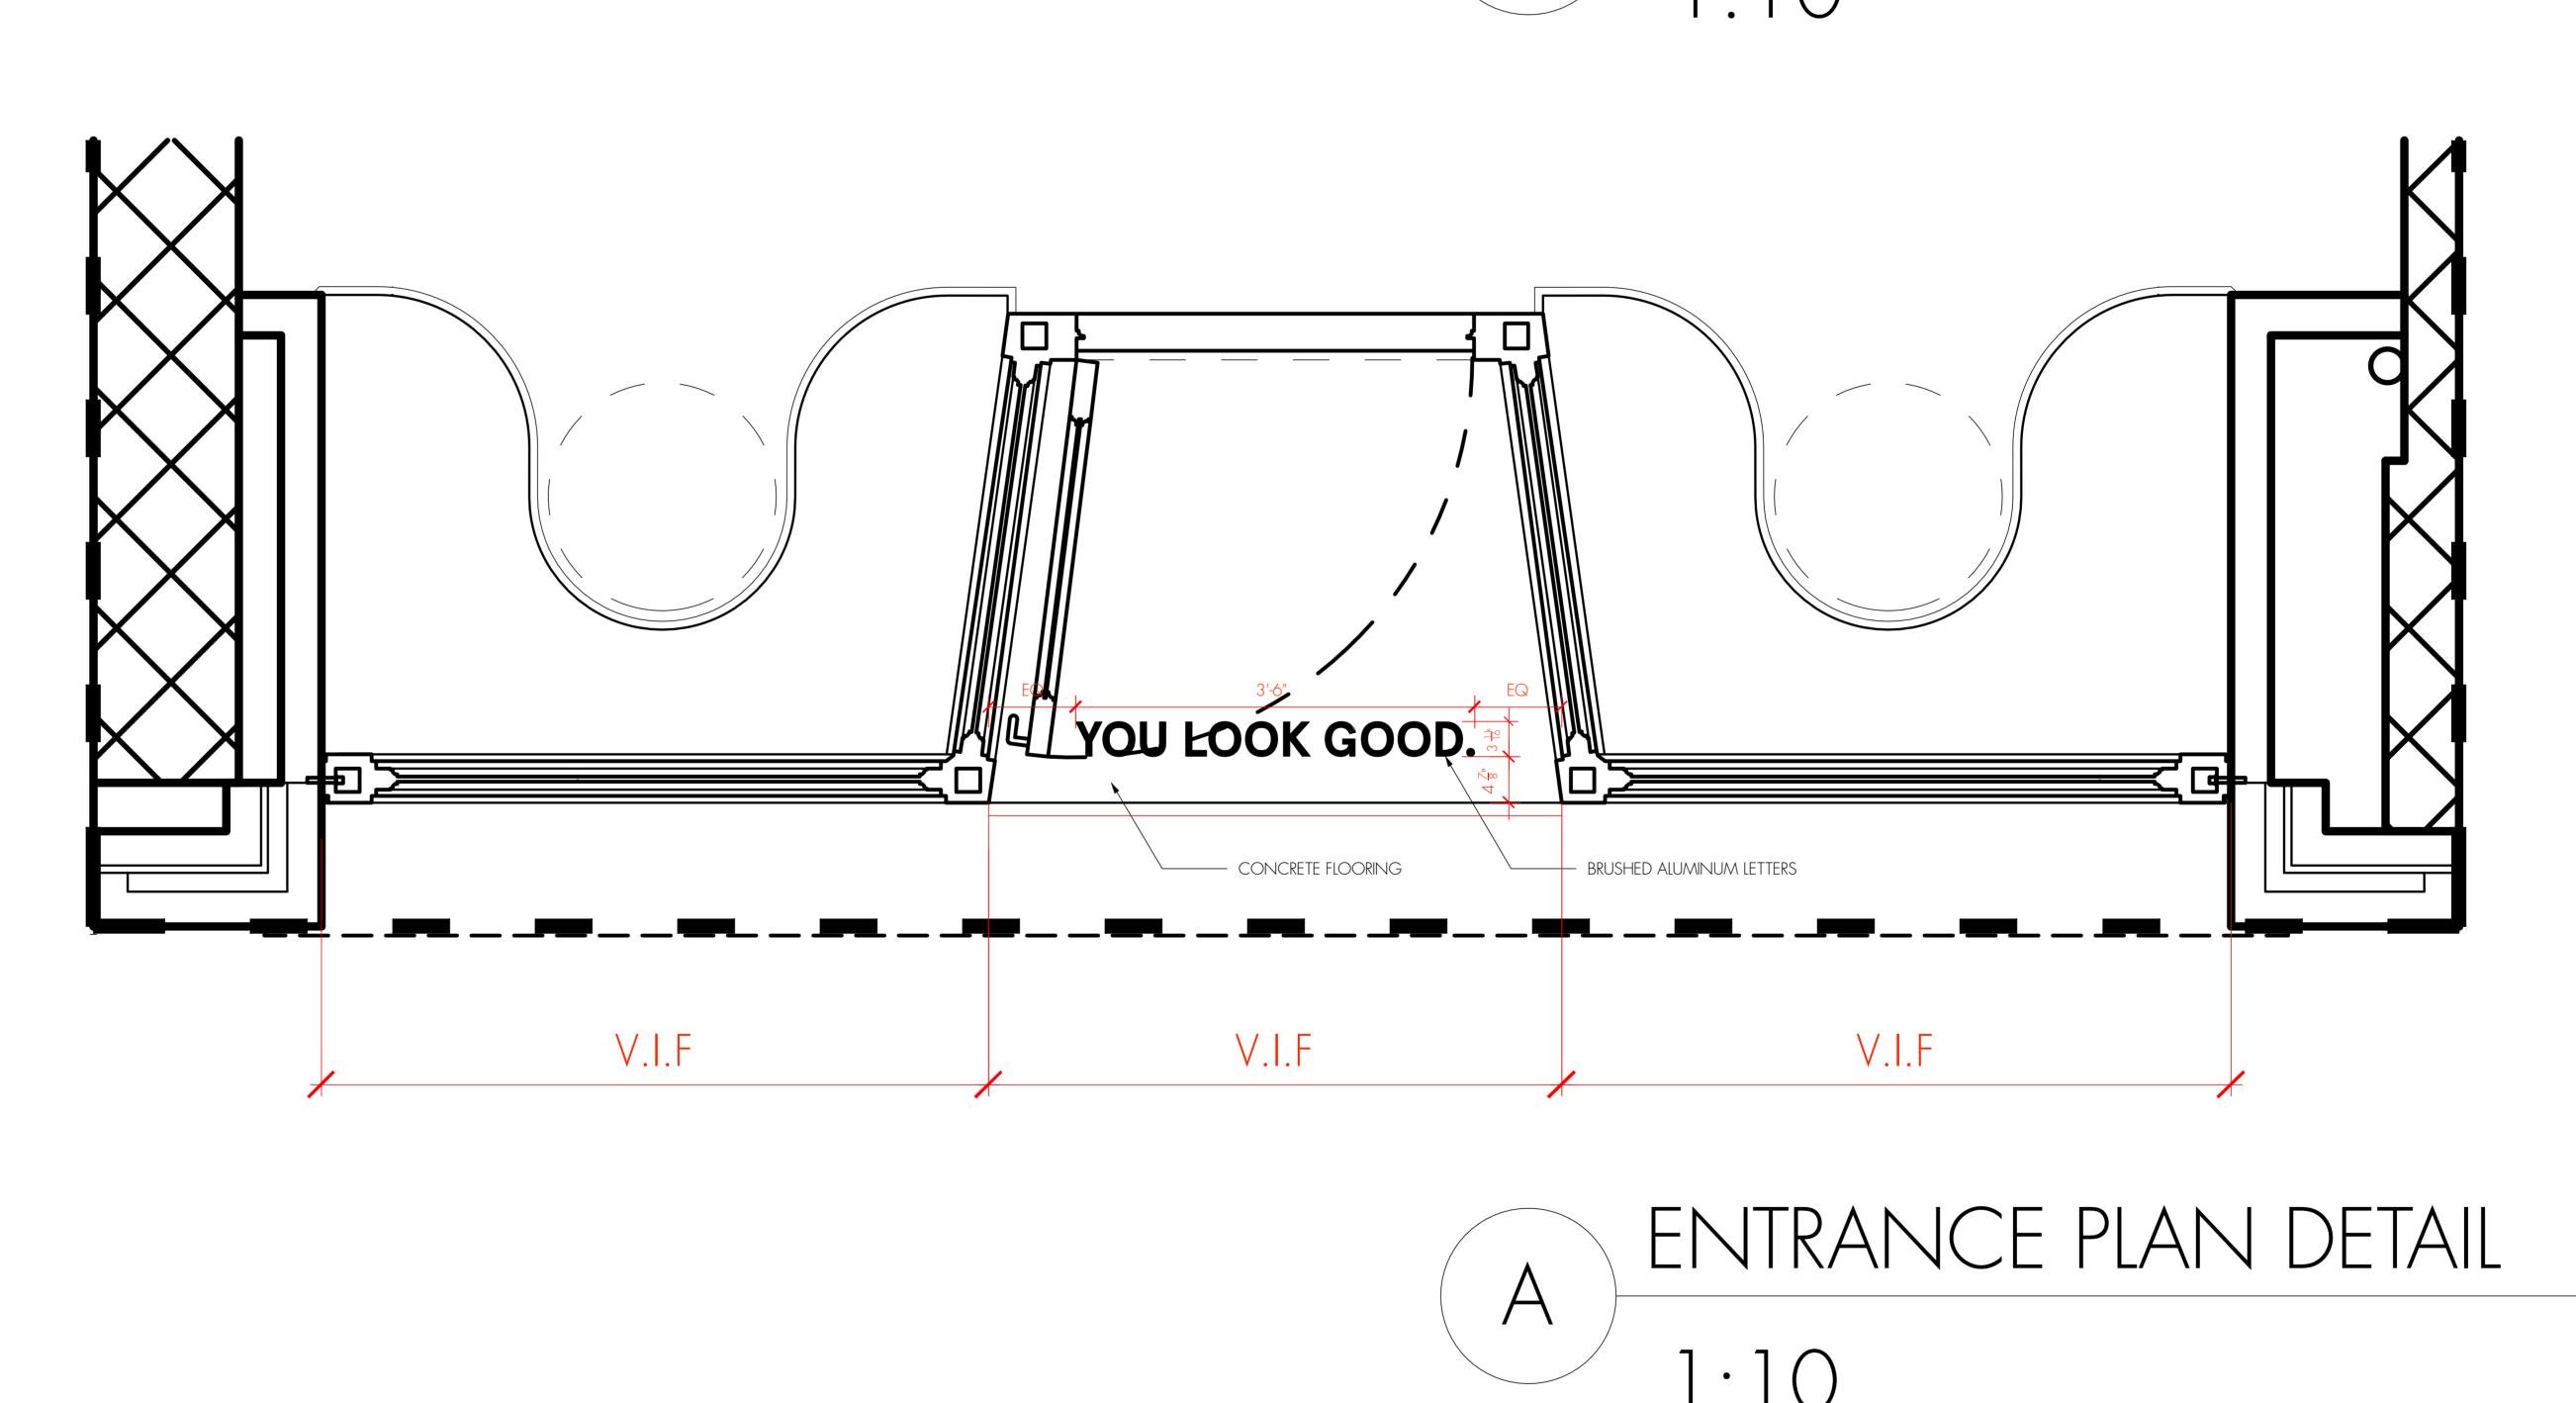

MANHATTAN NEON is not responsible for the integrity of the substrate to which the vinyl graphic is being applied, and will not be liable for any direct or indirect damage caused during graphic installation, expected service life, or graphic removal. It is up to the client to determine the suitability and integrity of the substrate to which the vinyl graphic is being applied.

MANHATTAN NEON installers are Local Union #3 Electricians fully trained to install neon signage; if neon is installed by anyone other than Manhattan Neon, we will not be held liable nor can we warranty its use and function. We shall not be held liable for faulty or incorrect wiring and/or damage to person or property resulting from the installation work performed by others, who are not, certified Manhattan Neon installers.



MANHATTAN NEON SIGN CORP.
650 NEWARK STREET
HOBOKEN, NJ 07030
212 714-0430

212 714-0430

sales@manhattanneon.com

manhattanneon.com

Client: Glossier

Date: 6 - 15 - 22

Project Manager: Chris

Page: 1 of 2


Rev.: 3

Layout: Chris

Scale: 1:10

Glossier.

GLOSSIER PHILADELPHIA 1716 WALNUT ST. PHILADELPHIA, PA

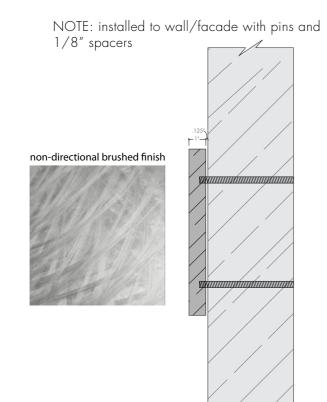

- Qty: 1
- 17.35"h x 84" overall
- 1"thk solid flat cut aluminum lettering with non-directional brushed finish.
- Drilled and Tapped with hard template.
- Secured to wall with pins and 1/8" spacers

84" 17.31"h 6/055/8/6/7

MANHATTAN NEON is not responsible for the integrity of the substrate to which the vinyl graphic is being applied, and will not be liable for any direct or indirect damage caused during graphic installation, expected service life, or graphic removal. It is up to the client to determine the suitability and integrity of the substrate to which the vinyl graphic is being applied.

MANHATTAN NEON installers are Local Union #3 Electricians fully trained to install neon signage; if neon is installed by anyone other than Manhattan Neon, we will not be held liable nor can we warranty its use and function. We shall not be held liable for faulty or incorrect wiring and/or damage to person or property resulting from the installation work performed by others, who are not, certified Manhattan Neon installers.



MANHATTAN NEON SIGN CORP. **650 NEWARK STREET** HOBOKEN, NJ 07030 212 714-0430

212 714-0430

sales@manhattanneon.com

manhattanneon.com

Client: GLOSSIER Philly

Date: 6 - 15 - 22

Project Manager: Chris

2 of 2 Page:

3 Rev.:

Chris Layout:

FUII Scale: