



1 SIGNAGE ELEVATION - SIGN & AWNING
1/4" = 1'-0"

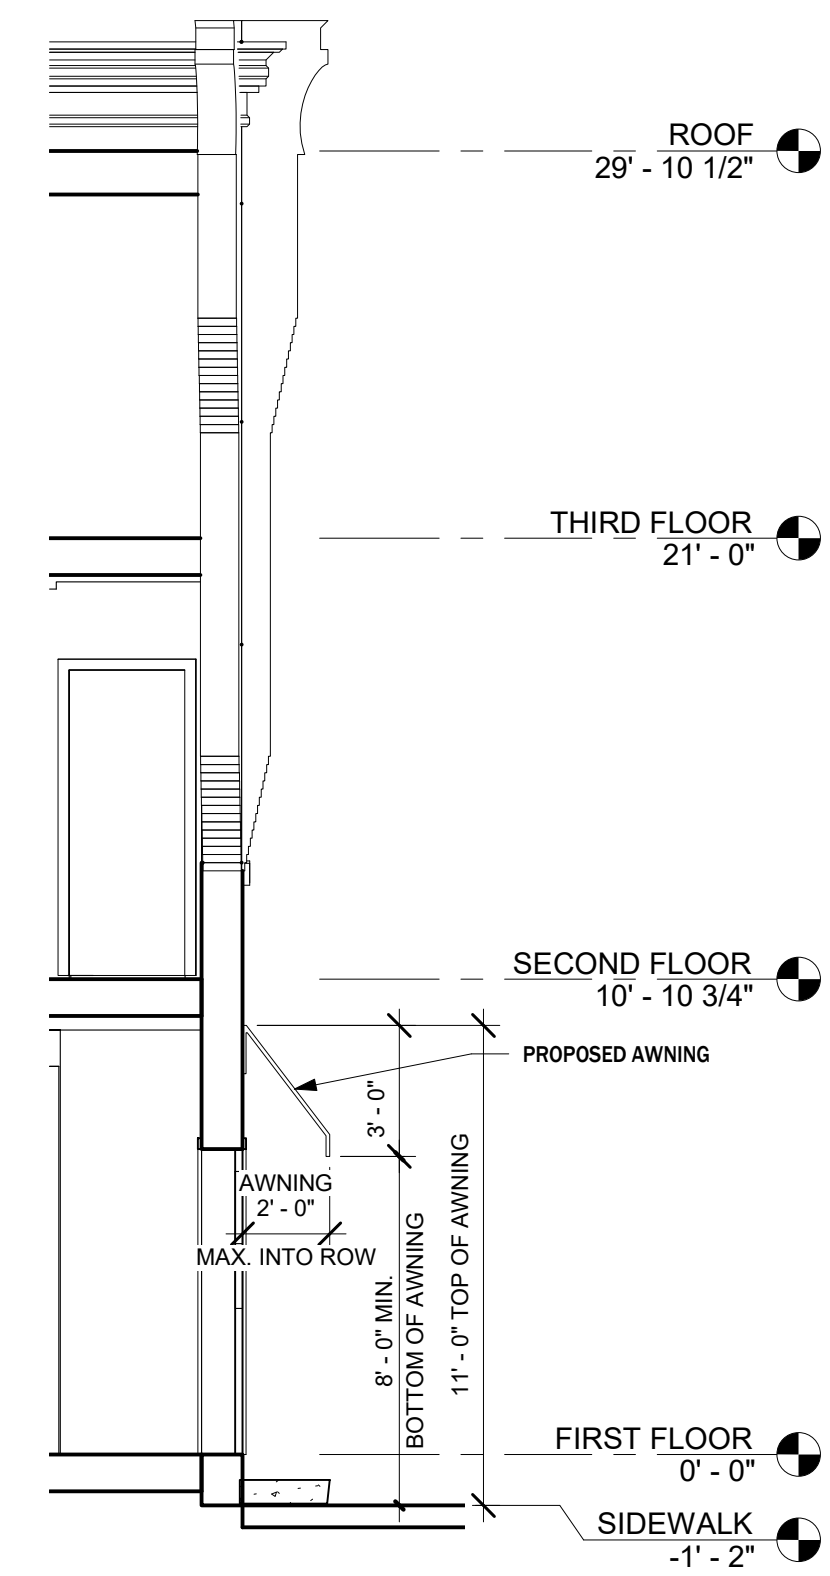

2 SIGNAGE ELEVATION - AWNING
1/4" = 1'-0"

3 SITE PLAN
1/8" = 1'-0"

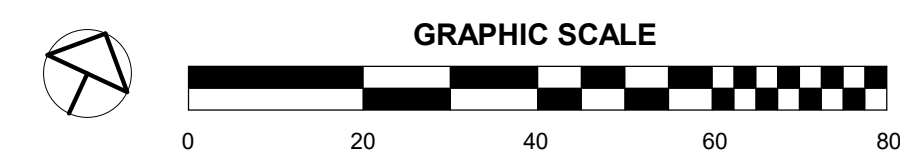

CITY DEPARTMENT APPROVAL STAMPS

BUILDING PERMIT AMENDMENT 07/01/22
BUILDING PERMIT SUBMISSION 04/08/22

No: SUBMISSION/REVISION DATE

FAIRMOUNT TAVERN
1700 FAIRMOUNT AVENUE

CANNO design
109 S. 13TH STREET, 2ND FLOOR
PHILADELPHIA, PA 19107

Drawing Title
SIGNAGE PERMIT

Date: 03/25/2022
Drawn By: Author
Checked By: Checker
Scale: As indicated



A1

Seal Drawing No.















The
Fairmount
Tavern

ESTD.
2022

PHILADELPHIA, PA







