

BROWN EXPEDITING SERVICES

November 4, 2022

Philadelphia Art Commission
1515 Arch Street, 13th Floor
Philadelphia, PA 19102

Re: 2001 Walnut Street


Dear Sign Committee,

Please see the attached drawing for the proposed sign that would be accessory to their businesses at this address. They will paint the sign band black and add metallic gold painted ½" thick PVC letters and logos. These letters are non-illuminated.

If you have any questions or need any further information, please contact me.


Thank you,
Linda Brown

Angela Monaco
2001 Walnut St
Philadelphia, PA 19103

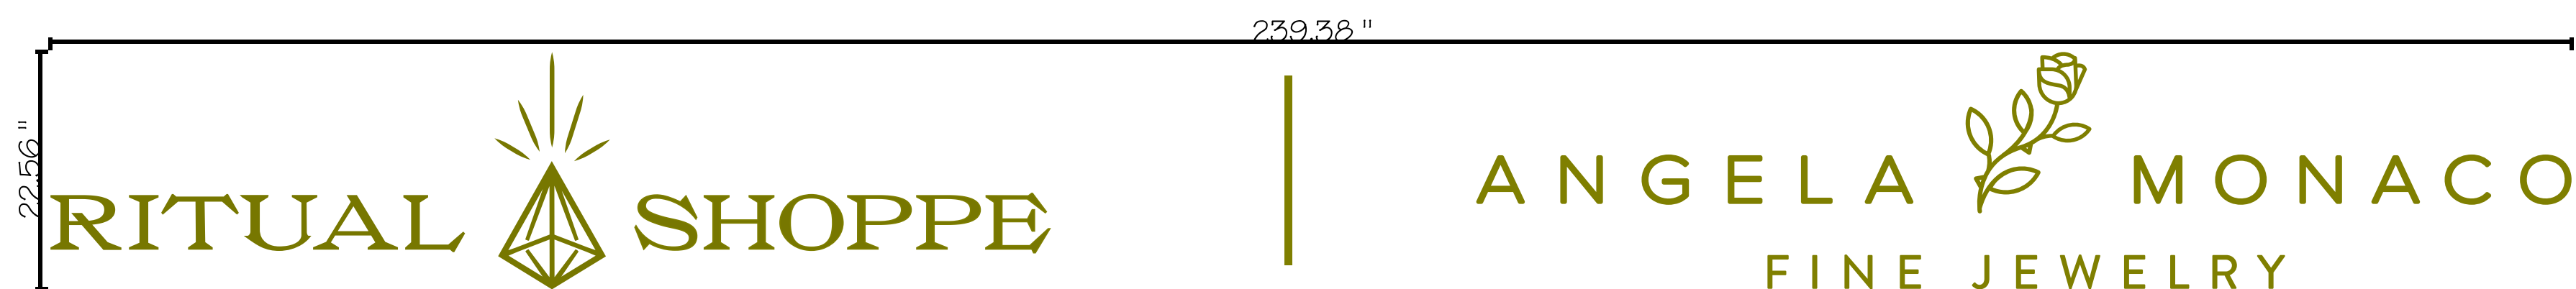


routed 1/2" exterior grade painted PVC sign
painted metallic Gold
(customer to have portion of building
painted black)
stud-mounted in a flush mount method

sign area: 37.5 sq ft

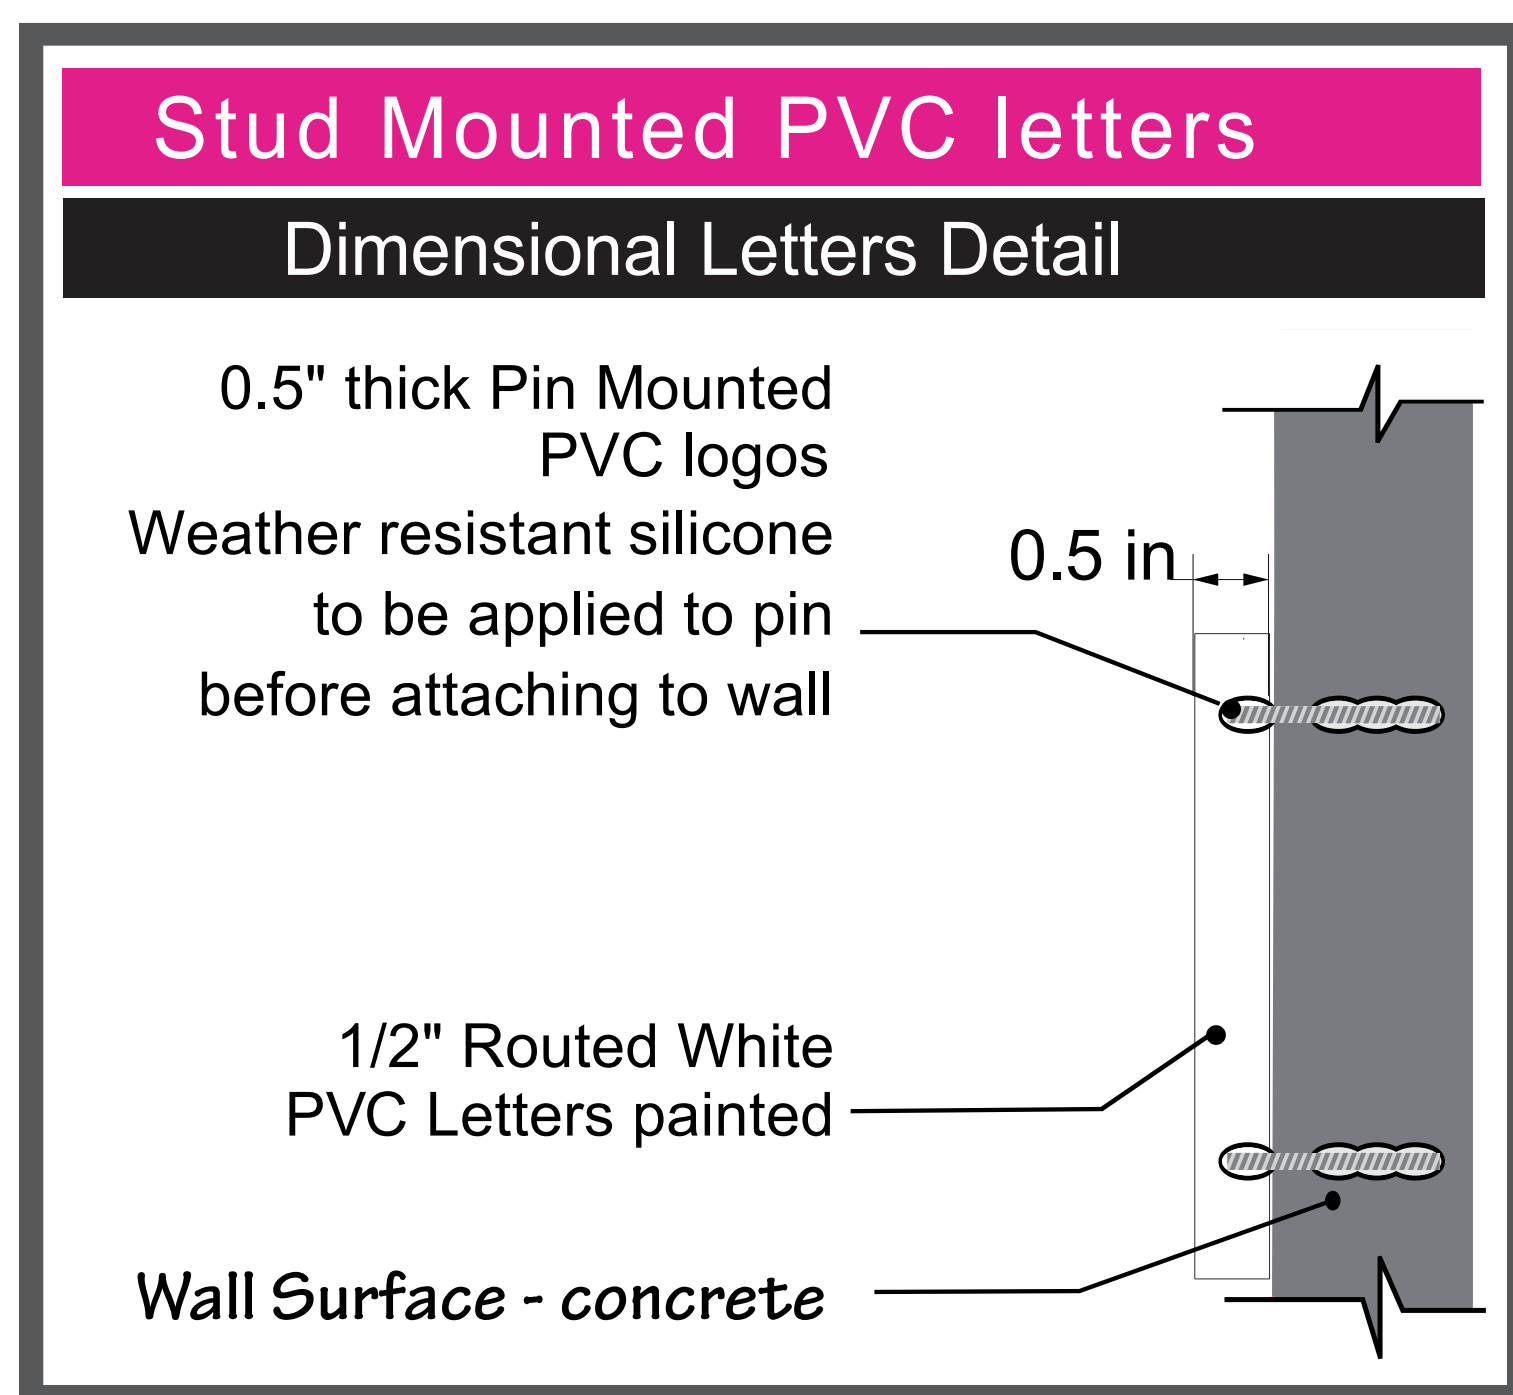

Angela Monaco
2001 Walnut Street
Philadelphia, PA 19103

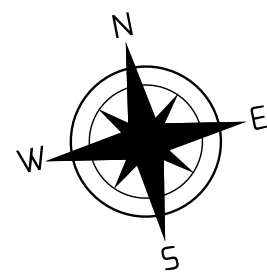


Scale: 1" = 10'

30 ft

117 ft

Proposed Flat Wall Signs
239.38 x 22.56

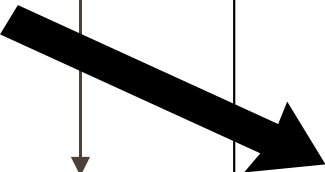

S 20th St (12'-26'-12')

Walnut St (18'-26'-15')

2001 WALNUT STREET



ACROSS WALNUT ST.



LOOKING WEST ON WALNUT ST.



LOOKING EAST ON WALNUT ST.

