

BROWN EXPEDITING SERVICES

November 4, 2022

Philadelphia Art Commission
1515 Arch Street, 13th Floor
Philadelphia, PA 19102

Re: 1206 Walnut Street

Dear Sign Committee,

Please see the attached drawing for the proposed sign that would be accessory to their business. They will be 14" back lit channel letters attached to a 3" thick pan, painted to match the building.

If you have any questions or need any further information, please contact me.

Thank you,
Linda Brown




Oakberry
1206 Walnut Street
Philadelphia, PA 19107


5" deep back-lit logo
channel letters
painted to match Pantone 2617 and white - Gloss
returns painted 2617
White LED light
1-1/2" stand-off
Painted aluminum full size raceway
LED wire hole in middle of sign

- Pantone 2617
- white stripe on letter
- raceway painted brown (to match existing brick building color)


sign area: 16.67 sq ft

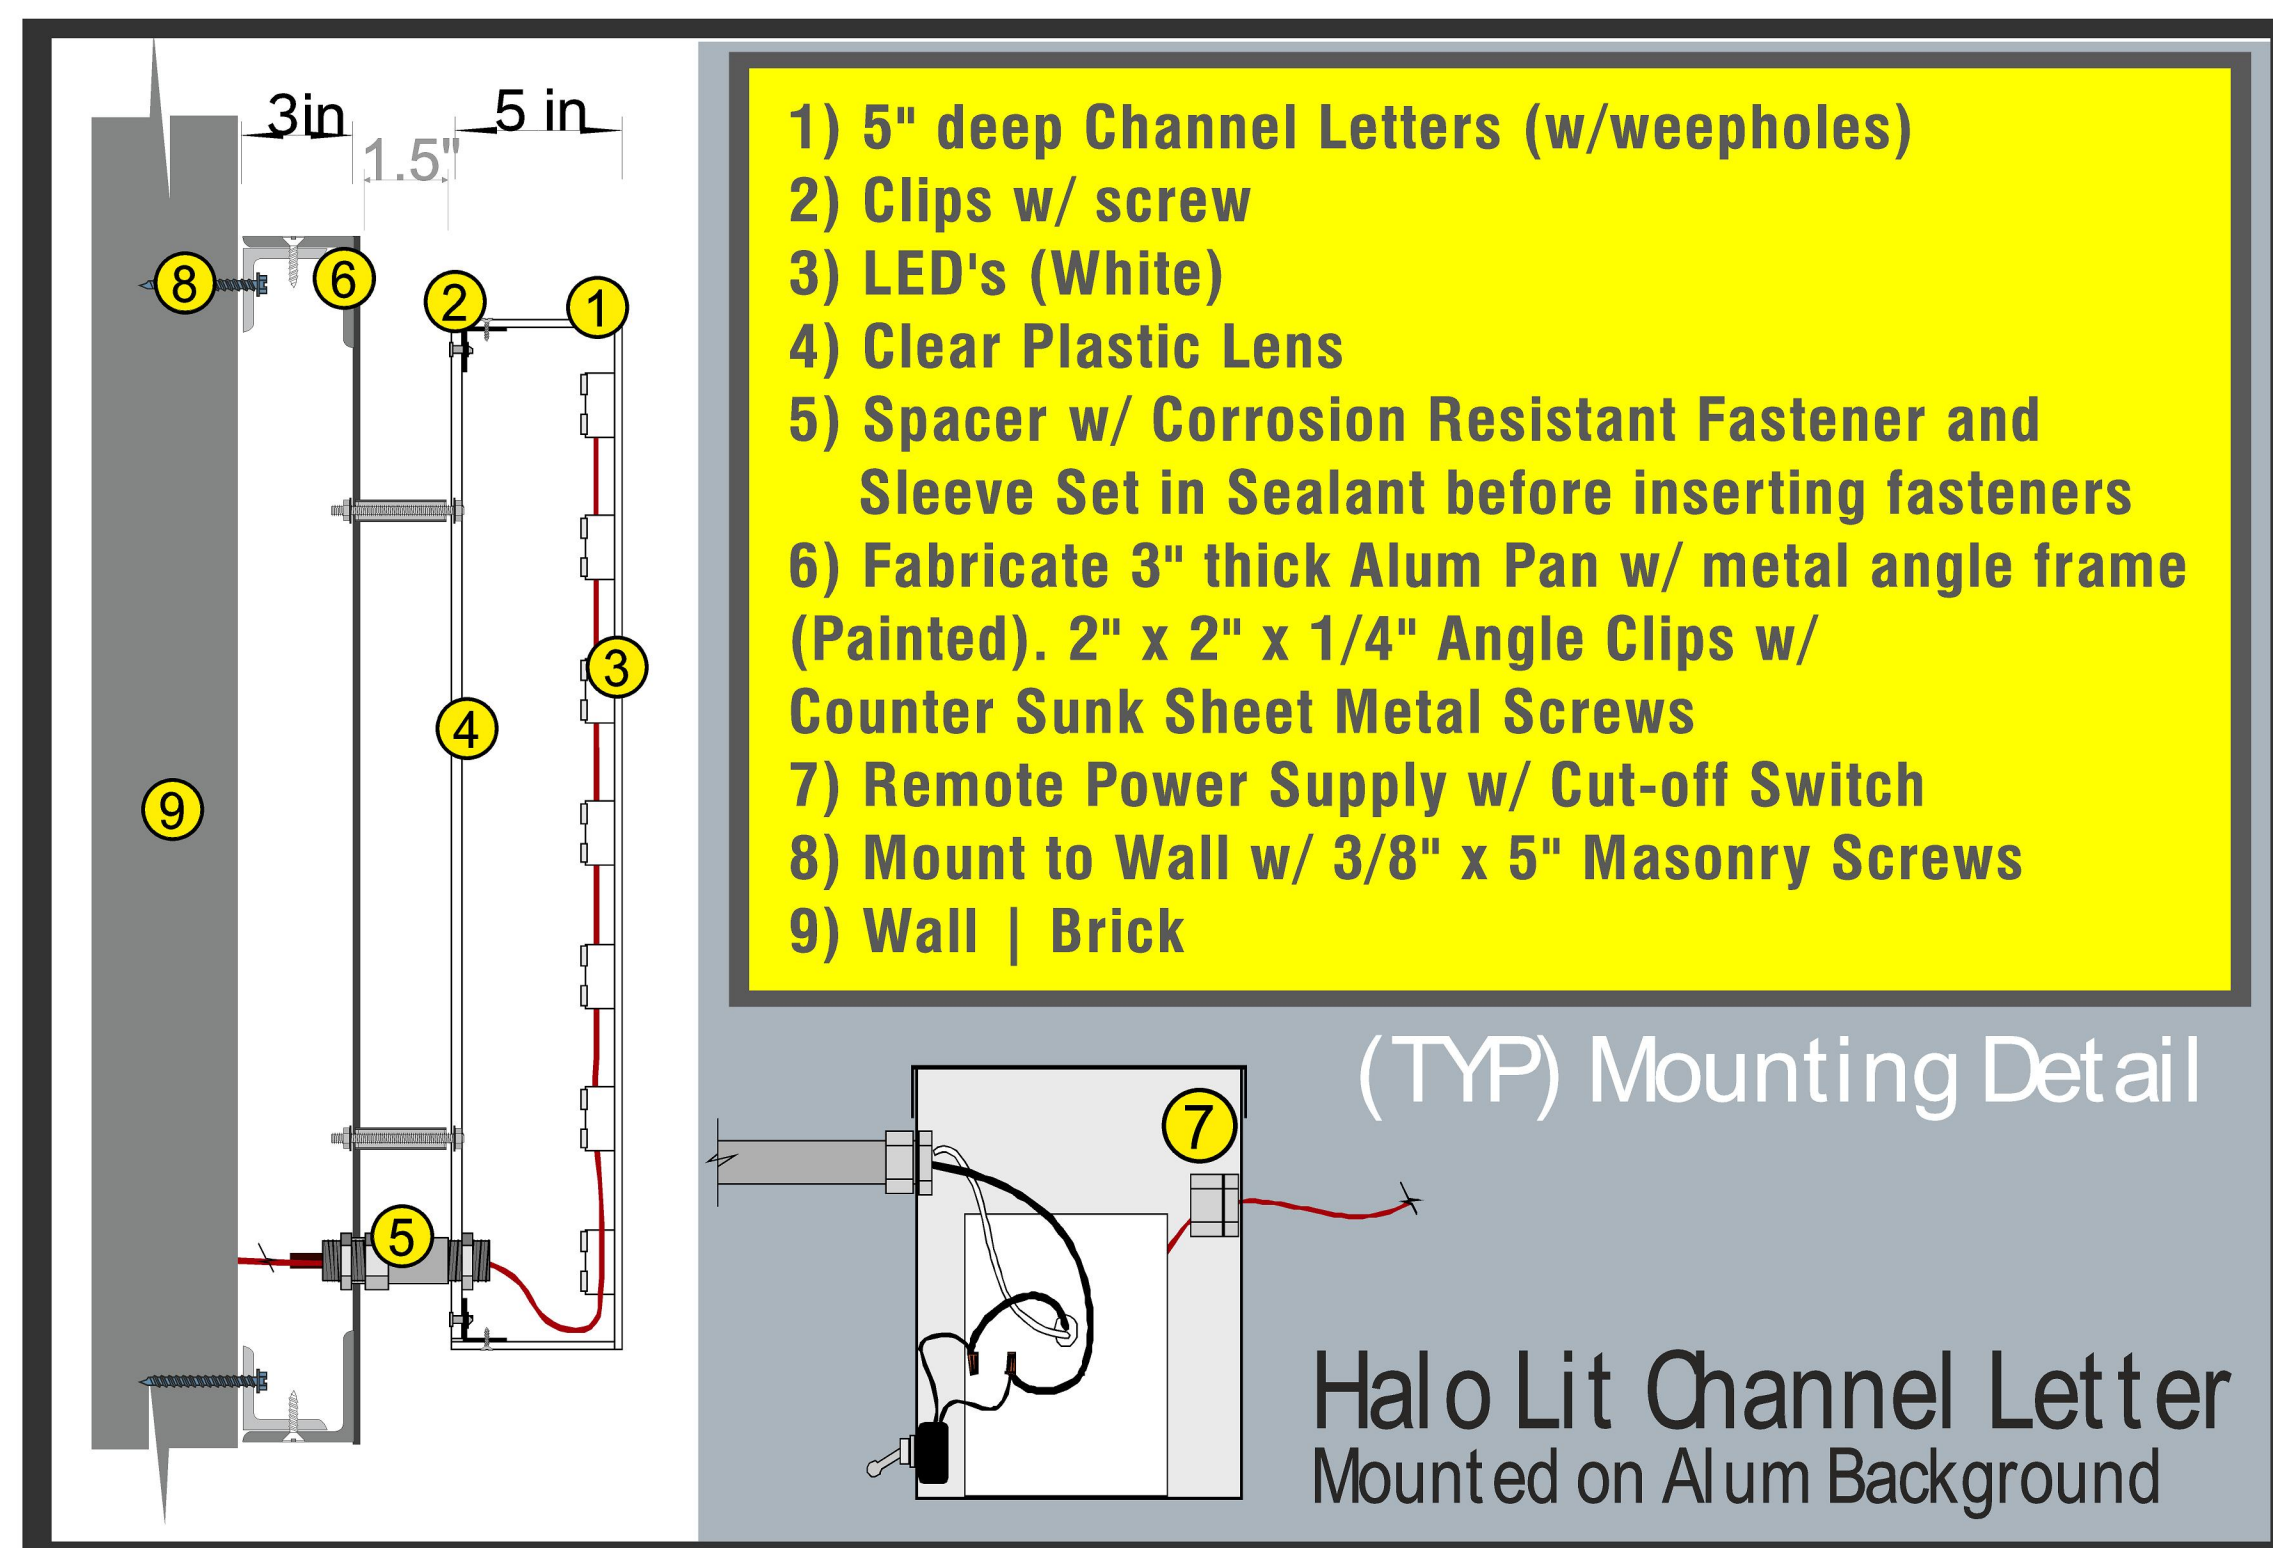

Oakberry
1206 Walnut Street
Philadelphia, PA 19107

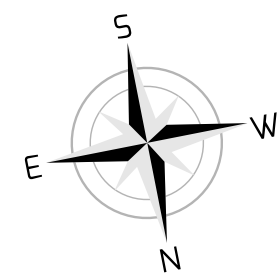

Scale: 1" = 10'

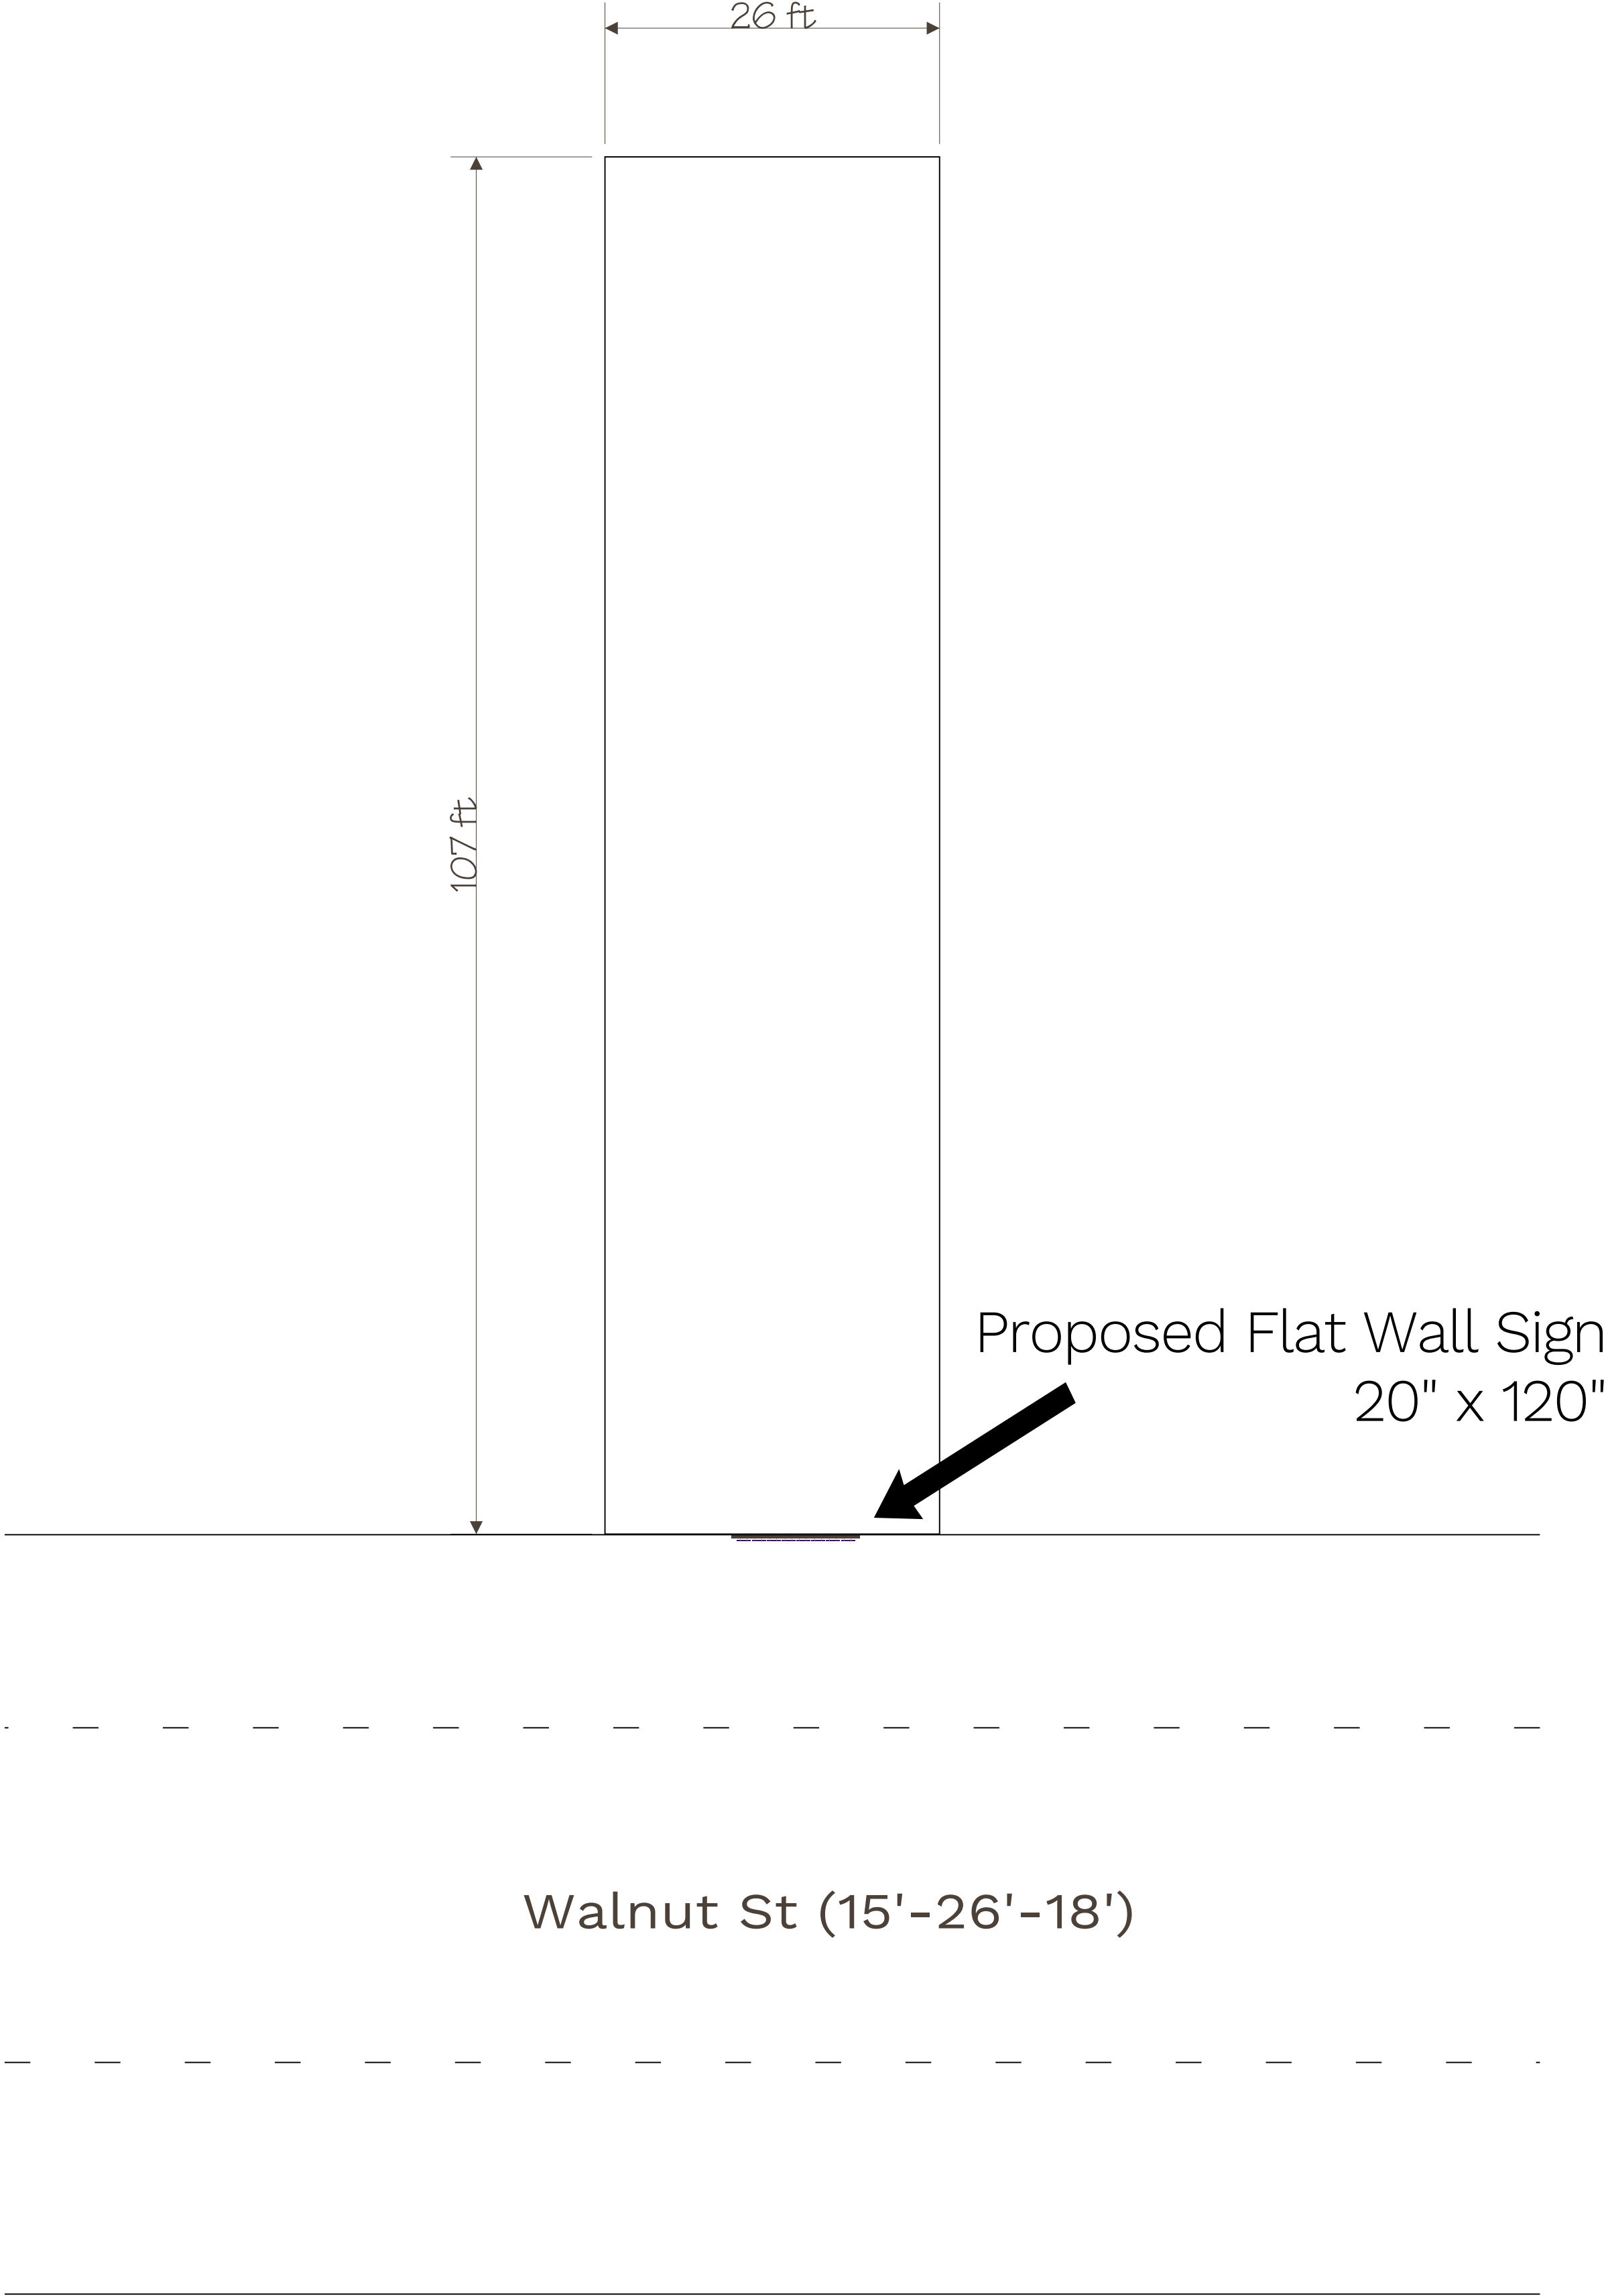

1206 Walnut Street



Looking East on Walnut



Looking West on Walnut and Across Walnut

