





EXISTING WEST BUILDING FACADE (2401 E NORRIS STREET)



EXISTING CORNER BUILDING FACADE (2401 E NORRIS STREET)



EXISTING SOUTH BUILDING FACADE (2401 E NORRIS STREET)

PROJECT INFORMATION

BUSINESS NAME	LOCO PEZ FISHTOWN COMM. ACTIVITY LIC. NO. 538627
BUSINESS ELIGIBILITY	
FOOD LICENSE	YES (FOOD PREP LIC. NO. 538629)
INDOOR SEATING	YES
CUSTOMER RESTROOMS	YES
LOCATION REQUIREMENTS	
LOCATED WITHIN BY-RIGHT AREA PER SECTION 9-215	NO (HAS RCO AND COUNCILMAN SUPPORT)
SITE REQUIREMENTS	
PARKING LANE	YES
CLEAR OF EMERGENCY RESPONSE FACILITY	YES
MIN. 12' WIDE TRAVE LANE	YES
APPLICATION TYPE	
TYPE OF STREETERY	STRUCTURED
PA ONE CALL	
SERIAL NUMBER	20230301378



LOCO PEZ FISHTOWN 2401 E NORRIS ST. PHILADELPHIA, PA 19125

General Contractor:

Structural Engineer:


MEPF Engineer:

Project Title:

LOCO PEZ

2401 E NORRIS STREET

Professional Seal:

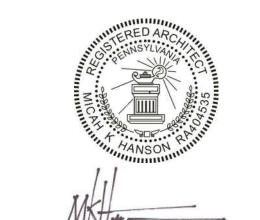

The Professional Architect's seal affixed to this sheet applies only to the material and items shown on this sheet. All drawings, instruments or other documents not exhibiting this seal shall not be considered prepared by this architect, and this architect expressly disclaims any and all responsibility for such plans, drawings or documents not exhibiting this


This drawing and details on it are the sole property of the architect and may be used for this specific project only. It shall not be loaned, copied or reproduced, in whole or part, or for any other purpose or project without the written consent of the architect.


02.13.2023


ZONING


No. Description

1 STREETS REVISION

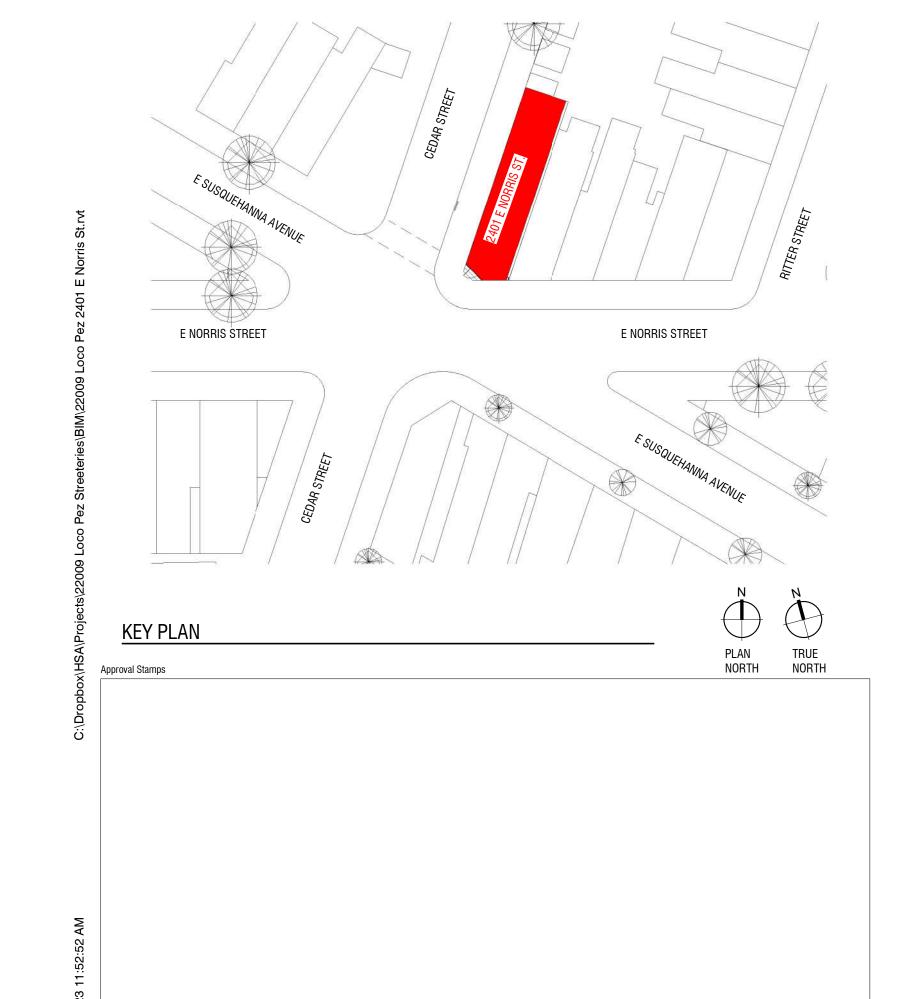

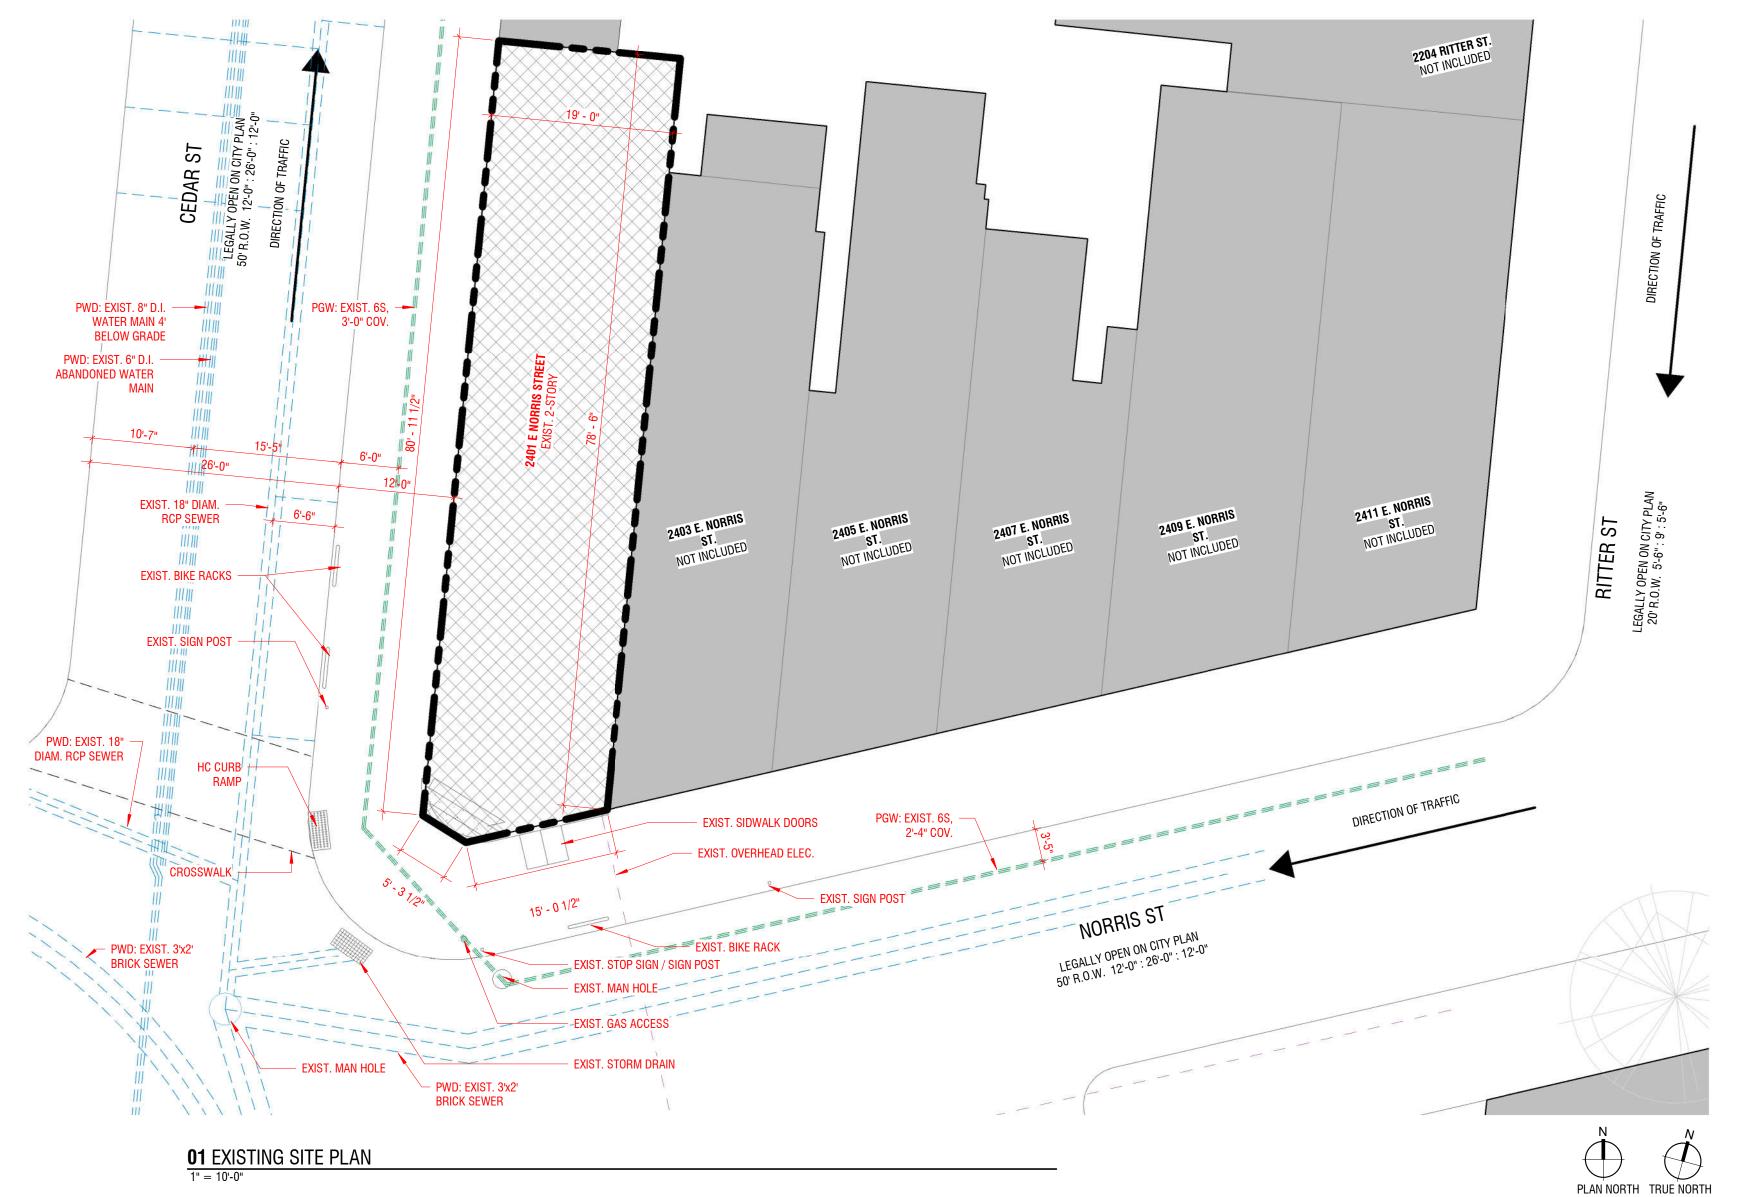

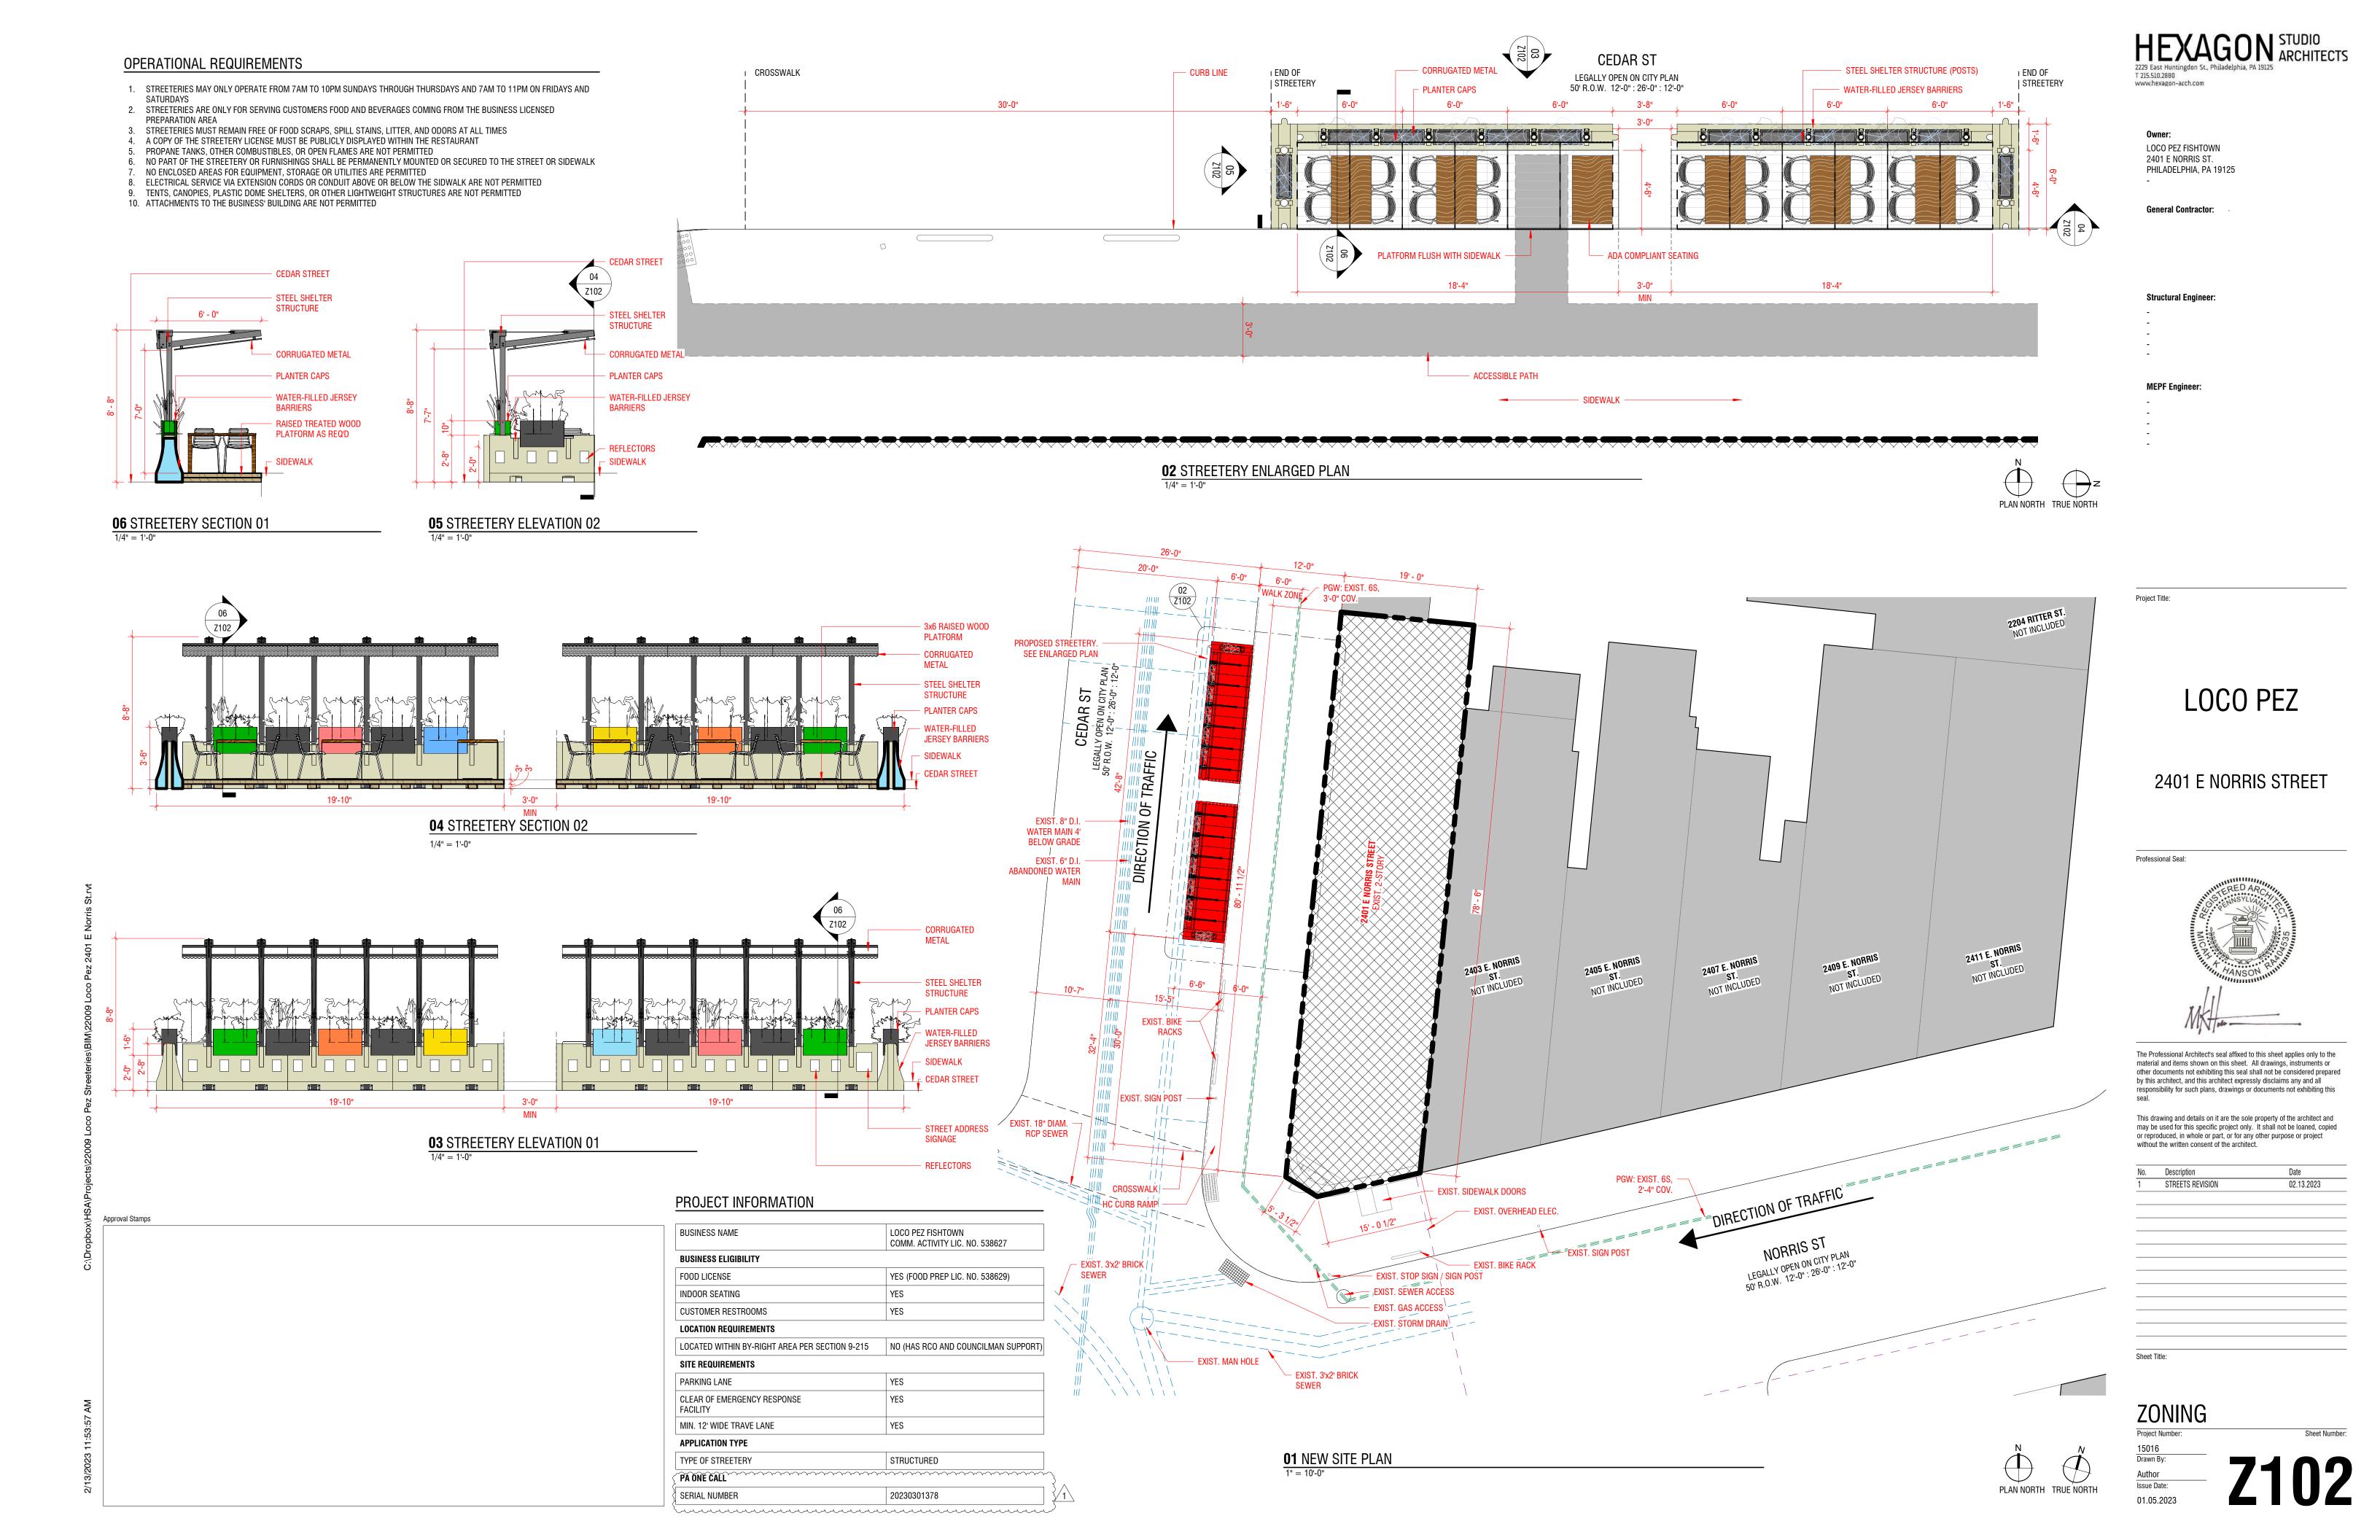

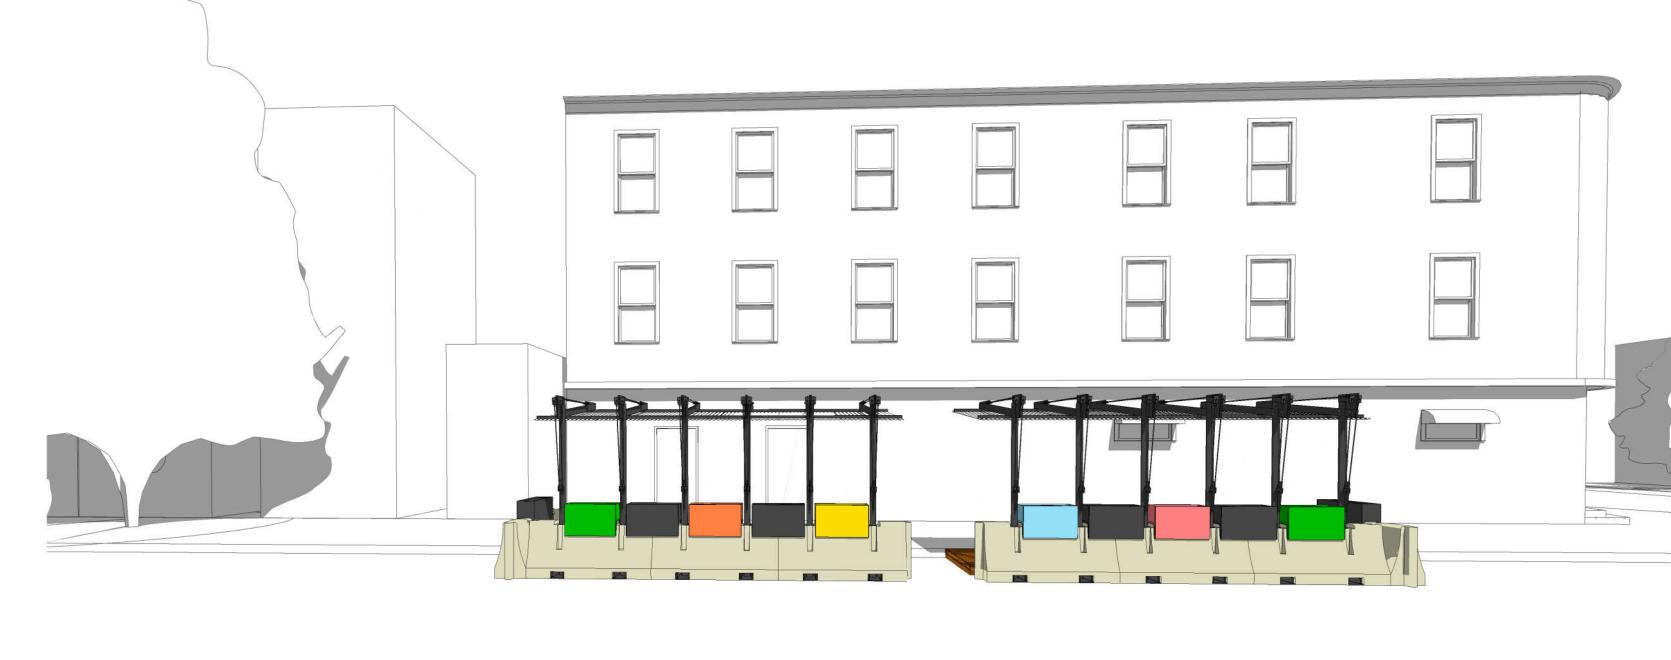

02 STREETERY PERSPECTIVE

01 STREETERY ELEVATION 1

1/4" = 1'-0"

LOCO PEZ

HEXAGON STUDIO ARCHITECTS
2229 East Huntingdon St., Philadelphia, PA 19125

2229 East Huntingdon St., T 215.510.2880 www.hexagon-arch.com


LOCO PEZ FISHTOWN 2401 E NORRIS ST. PHILADELPHIA, PA 19125

General Contractor:

Structural Engineer:

Project Title:

2401 E NORRIS STREET

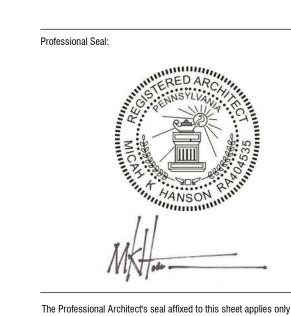

The Professional Architect's seal affixed to this sheet applies only to the material and items shown on this sheet. All drawings, instruments or other documents not exhibiting this seal shall not be considered prepared by this architect, and this architect expressly disclaims any and all responsibility for such plans, drawings or documents not exhibiting this

This drawing and details on it are the sole property of the architect and may be used for this specific project only. It shall not be loaned, copied or reproduced, in whole or part, or for any other purpose or project without the written consent of the architect.

No.	Description	Date

ZONING

Number: Sheet

y:

tte:



Approval Stamps

G G CONTROLLED TO THE CASE OF THE CASE OF

- REFLECTORS