



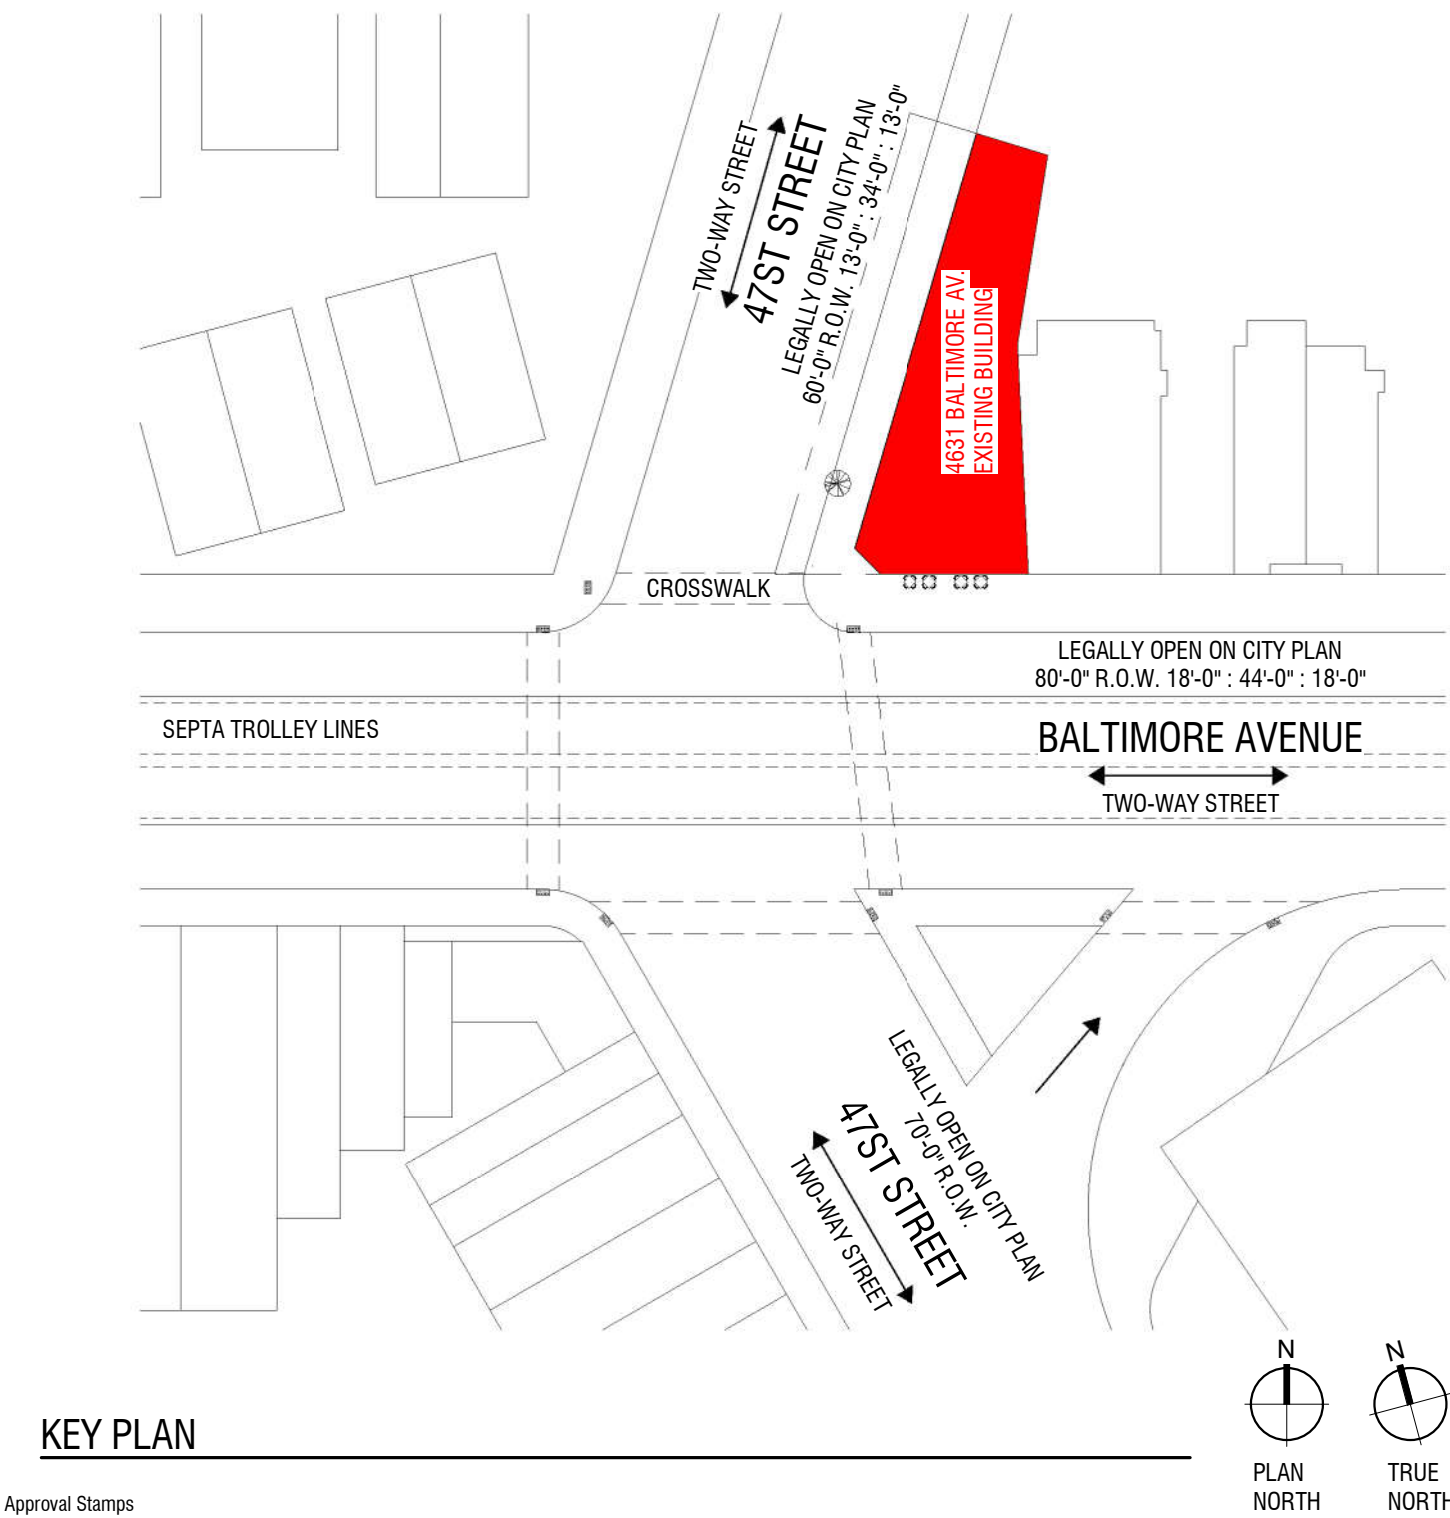

PROJECT INFORMATION

BUSINESS NAME	LOCO PEZ WEST PHILLY COMM. ACTIVITY LIC. NO.: 783058
BUSINESS ELIGIBILITY	
FOOD LICENSE	YES (FOOD PREP LIC. NO.: 784001)
INDOOR SEATING	YES
CUSTOMER RESTROOMS	YES
LOCATION REQUIREMENTS	
LOCATED WITHIN BY-RIGHT AREA PER SECTION 9-215	YES
SITE REQUIREMENTS	
PARKING LANE	YES
CLEAR OF EMERGENCY RESPONSE FACILITY	YES
MIN. 12' WIDE TRAVE LANE	YES
APPLICATION TYPE	
TYPE OF STREETERY	STRUCTURED
PA ONE CALL	
SERIAL NUMBER	20230301318

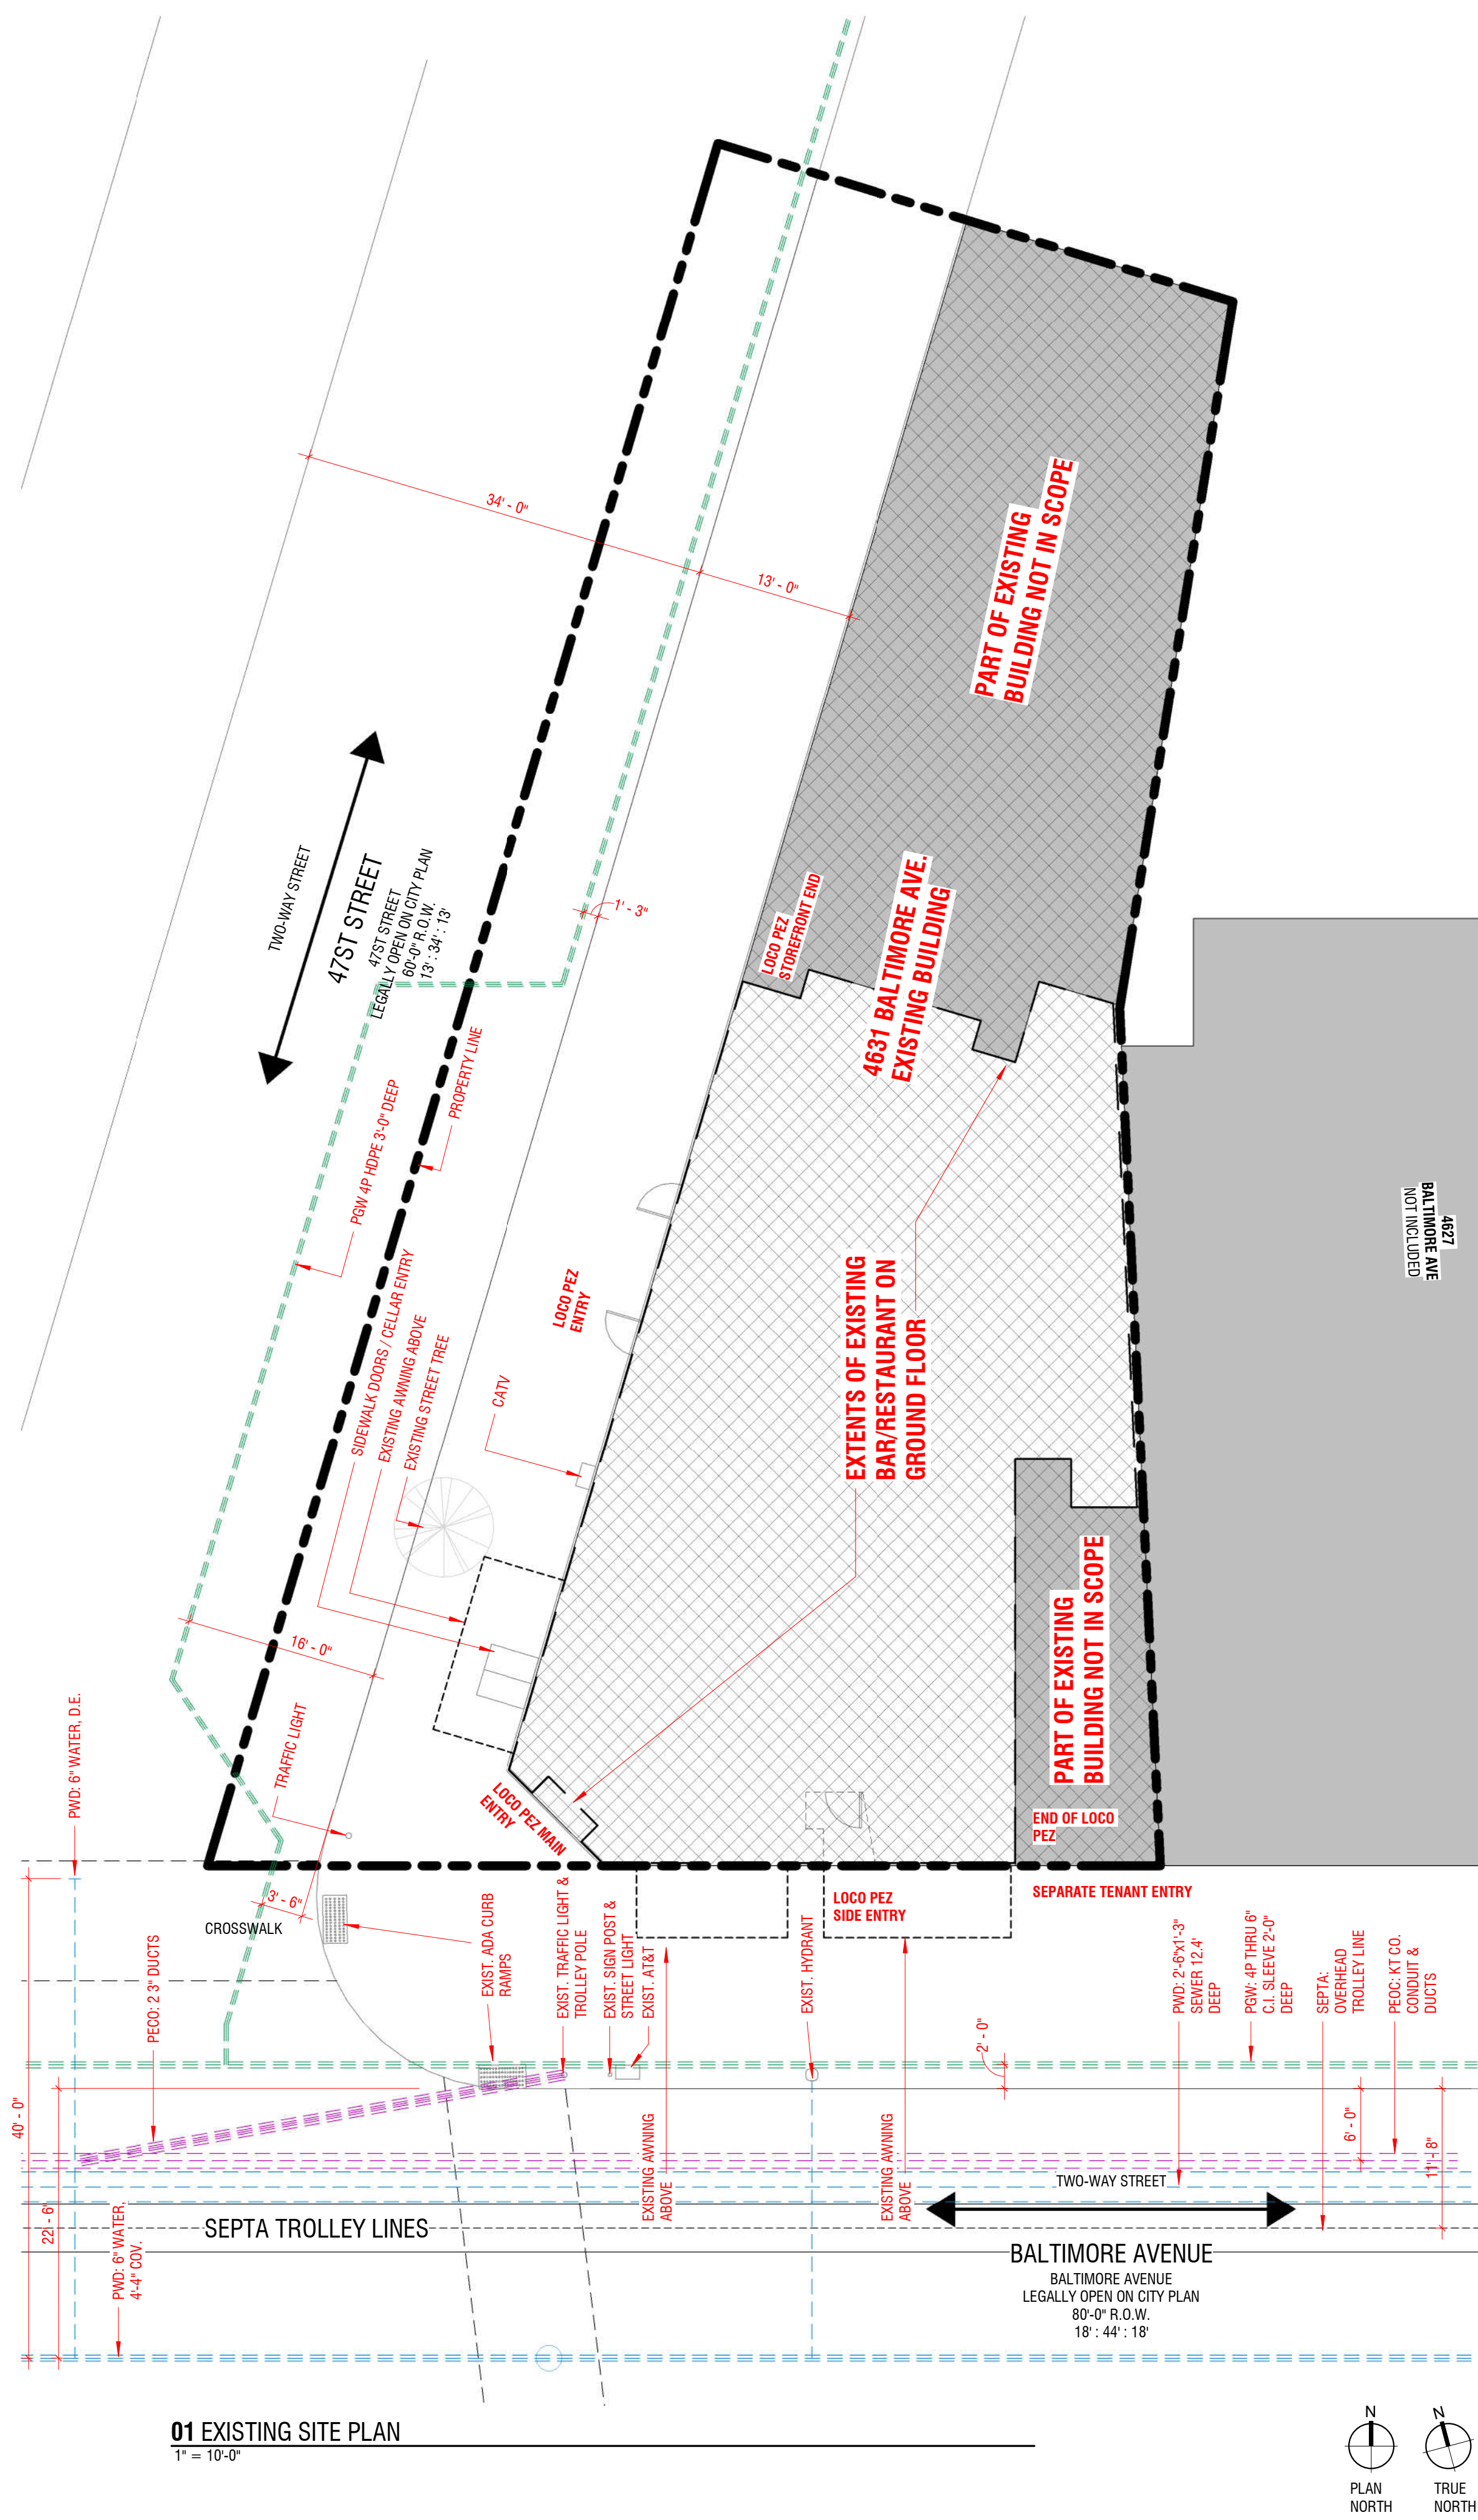

Owner:
 LOCO PEZ WEST PHILLY
 4631 BALTIMORE AVE.
 PHILADELPHIA, PA 19143
 -

General Contractor:

Structural Engineer:

MEPF Engineer:

Project Title:

LOCO PEZ

4631 BALTIMORE AVENUE

Professional Seal:



The Professional Architect's seal affixed to this sheet applies only to the material and items shown on this sheet. All drawings, instruments or other documents not exhibiting this seal shall not be considered prepared by this architect, and this architect expressly disclaims any and all responsibility for such plans, drawings or documents not exhibiting this seal.

This drawing and details on it are the sole property of the architect and may be used for this specific project only. It shall not be loaned, copied or reproduced, in whole or part, or for any other purpose or project without the written consent of the architect.

[illegible]

Sheet Title:

ZONING

Project Number:

Sheet Number:

15016

Drawn By:

Author





Issue Date:


01.05.2023

Z101

1. STREETERIES MAY ONLY OPERATE FROM 7AM TO 10PM SUNDAYS THRU THURSDAYS AND 7AM TO 11PM ON FRIDAYS AND SATURDAYS
2. STREETERIES ARE ONLY FOR SERVING FOODS AND BEVERAGES COMING FROM THE BUSINESS LICENSED PREPARATION AREA
3. STREETERIES MUST BE FREE OF FOOD SCRAPS, SPILL, STAINS, LITTER, AND ODORS AT ALL TIMES
4. A COPY OF THE STREETERIES LICENSE MUST BE PUBLICLY DISPLAYED WITHIN THE RESTAURANT
5. PROPANE TANKS, OTHER COMBUSTIBLES, OR OPEN FLAMES ARE NOT PERMITTED
6. NO PART OF THE STREETERY OR FURNISHINGS SHALL BE PERMANENTLY MOUNTED OR SECURED TO THE STREET OR SIDEWALK
7. NO ENCLOSED AREAS FOR EQUIPMENT, STORAGE OR UTILITIES ARE PERMITTED
8. ELECTRICAL SERVICE VIA EXTENSION CORDS OR CONDUIT ABOVE OR BELOW THE SIDEWALK ARE NOT PERMITTED
9. TENTS, CANOPIES, PLASTIC DOME SHELTERS, OR OTHER LIGHTWEIGHT STRUCTURES ARE NOT PERMITTED
10. ATTACHMENTS TO THE BUSINESS' BUILDING ARE NOT PERMITTED

BUSINESS NAME	LOCO PEZ WEST PHILLY COMM. ACTIVITY LIC. NO.: 783058
APPLICATION TYPE	
TYPE OF STREETERY	STRUCTURED
PA ONE CALL	
SERIAL NUMBER	20230301318

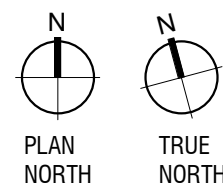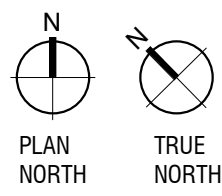 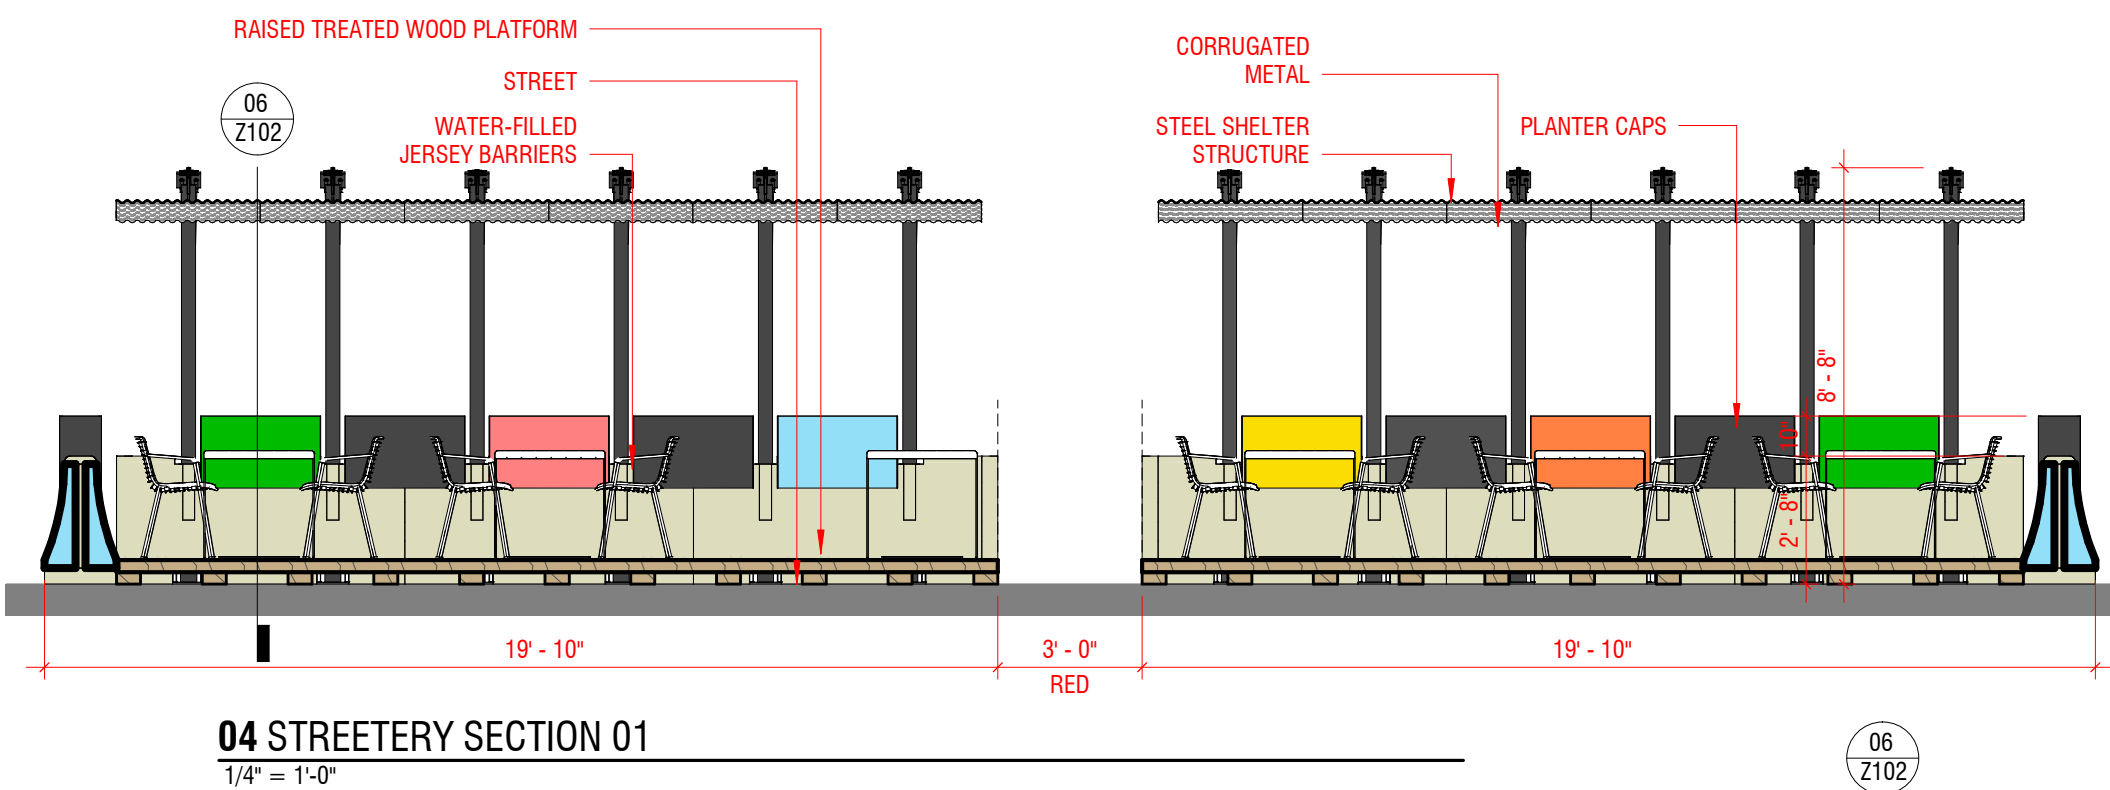

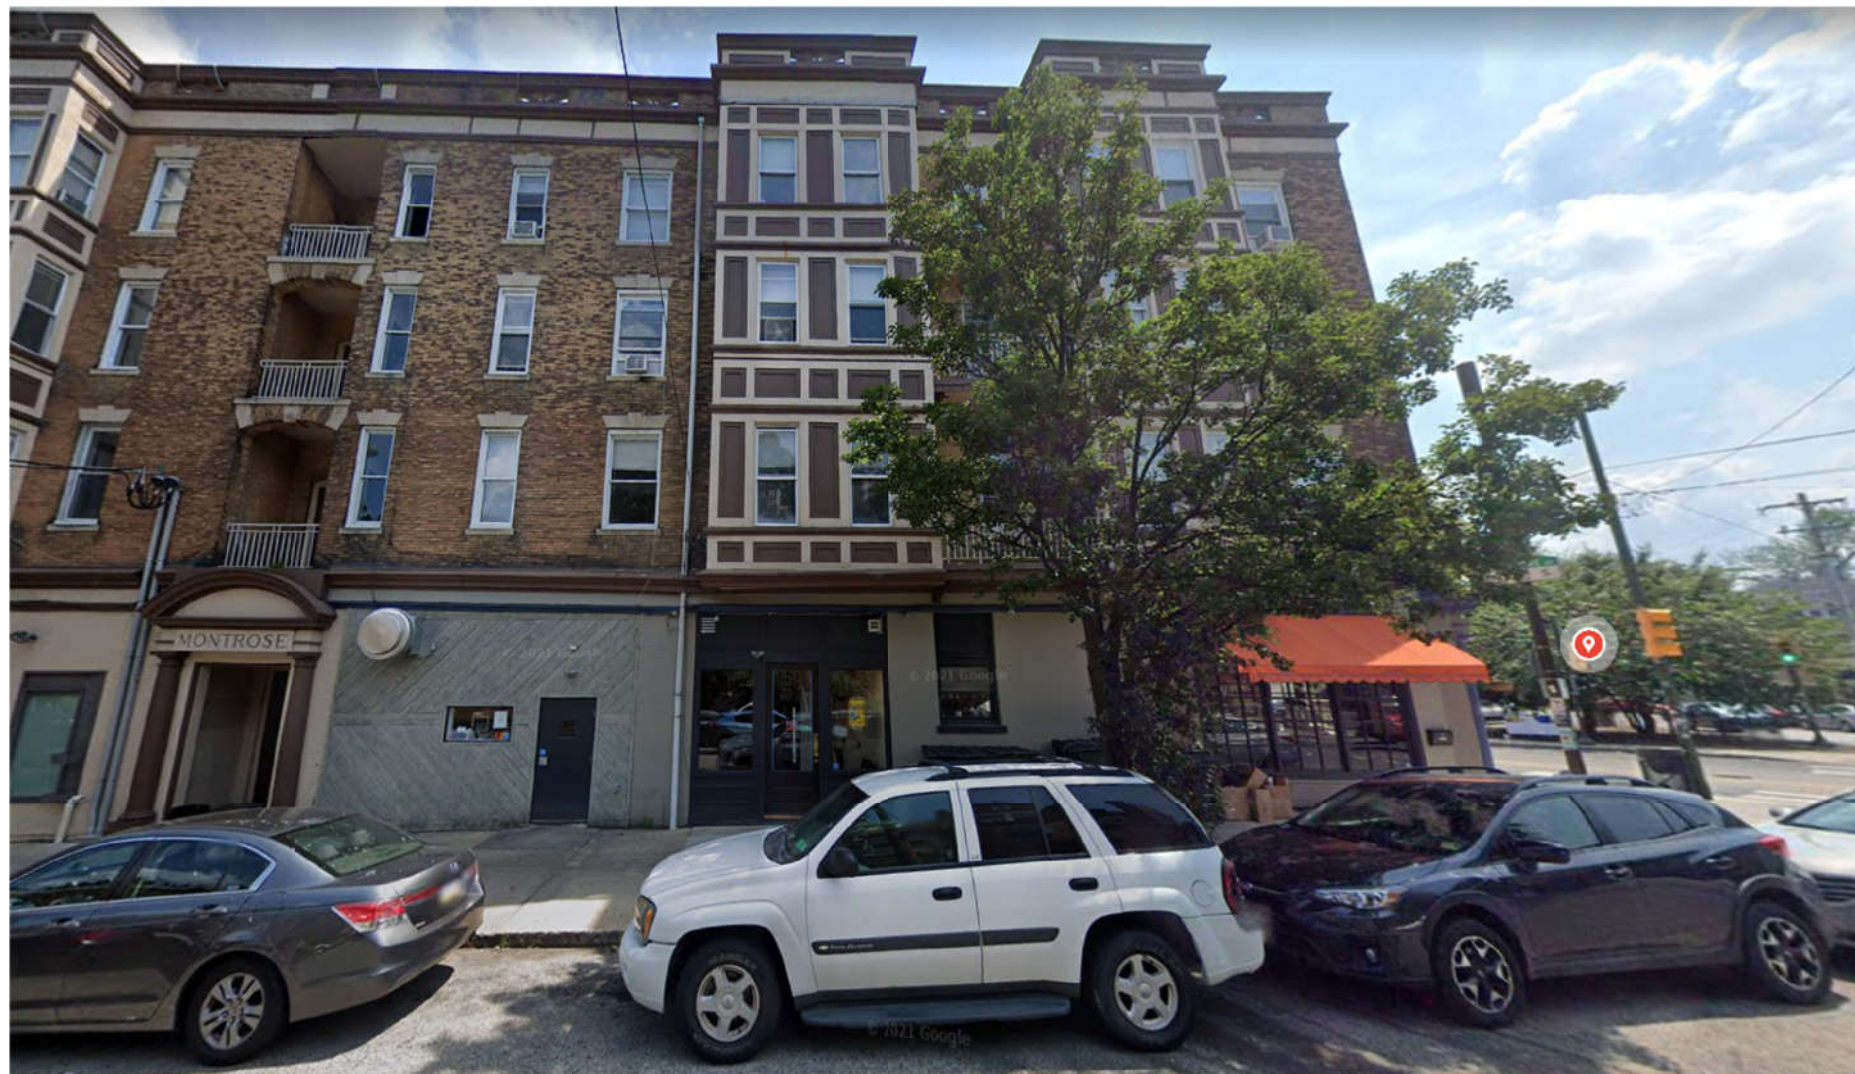

Approval Stamps



01 STREETERY ELEVATION 1
1/4" = 1'-0"