# 



**Shop Drawing** 

SHOP DRAWIN	NG/SUBMITTAL REVIEW
Reviewed	Reviewed w/ Changes as Noted
🗆 Revise & Resubmit	Rejected
for your exclusive use, in conne not to be shown to or utilized by be reproduced, copied or utilize were created, without written c	drawing by <b>Nova Industrial Arts</b> . It is submitted ction with a project being planned/executed. It is y anyone outside of your organization. It may not d except for the specific project for which they onsent from <b>Nova Industrial Arts</b> . This drawing the sole property of <b>Nova Industrial Arts</b> .
By:	Date:



# 2000 Arch Street Project #: 23050 **Client: ACE American Insurance Co. (CHUBB)** Location: Philadelphia, PA


## Rev5 - 08.23.23










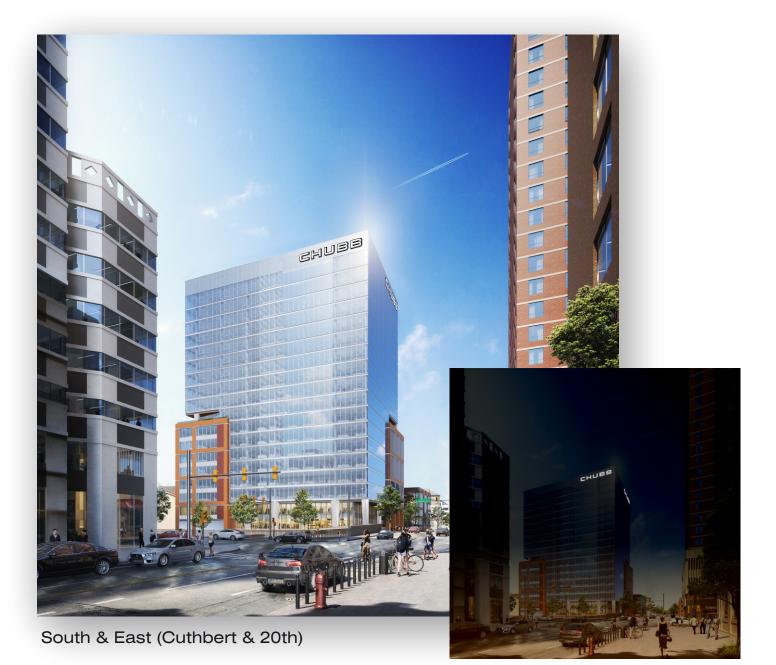

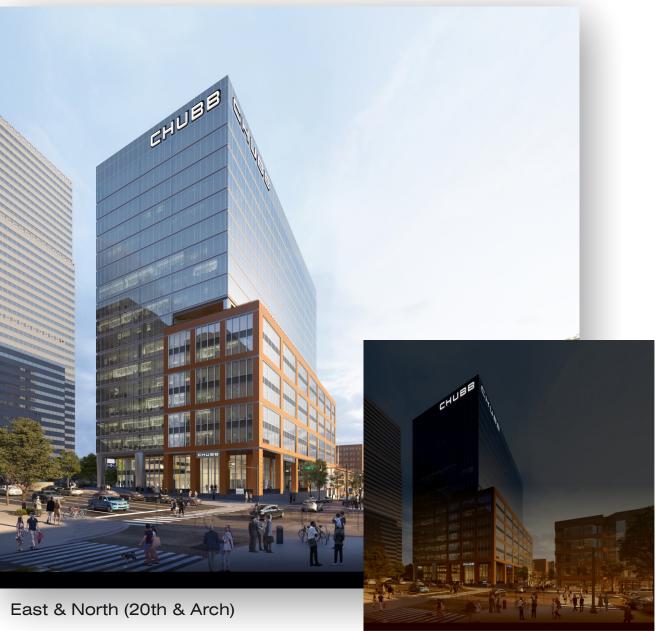

Night



	PROJECT IN	IFORMATION	NOVA CONTAC	т	DRAWING D	ATES		APPROVALS
1	CLIENT	ACE American Insurance Co (CHUBB)	SALES REP	C. Kennedy	INITIAL DRAWING	07.19.23		Approved Approved as Note
	JOB NAME	CHUBB Hi-Rise Letters	PROJECT MANAGEF	M. Schlump	REVISION	08.16.23	BY <b>BMA</b>	NAME
	JOB LOCATION	2000 Arch St			<u></u>	08.23.23	LNL	DATE
		Philadelphia, PA 19103	DESIGNER	B. Askew		08.11.23	BMA	NOTE

This is an original, unpublished drawing by Nova Industrial Arts. It is submitted for your exclusive use, in connection with a project being planned/executed. It is not to be shown to or utilized by anyone outside of your organization. It may not be reproduced, copied or utilized by anyone outside of your organization. It is submitted for your exclusive use, in connection with a project for which they were created, without written consent from Nova Industrial Arts. This drawing and contained concepts are the sole property of Nova Industrial Arts.


## Exterior Face-Illuminated Hi-Rise Channel Letters - (4) req'd

#### NOTE:

The Hi-Rise channel letters shown have White polycarbonate faces backlit with color-changing RGBW LED modules connected to a DMX controller.

Night



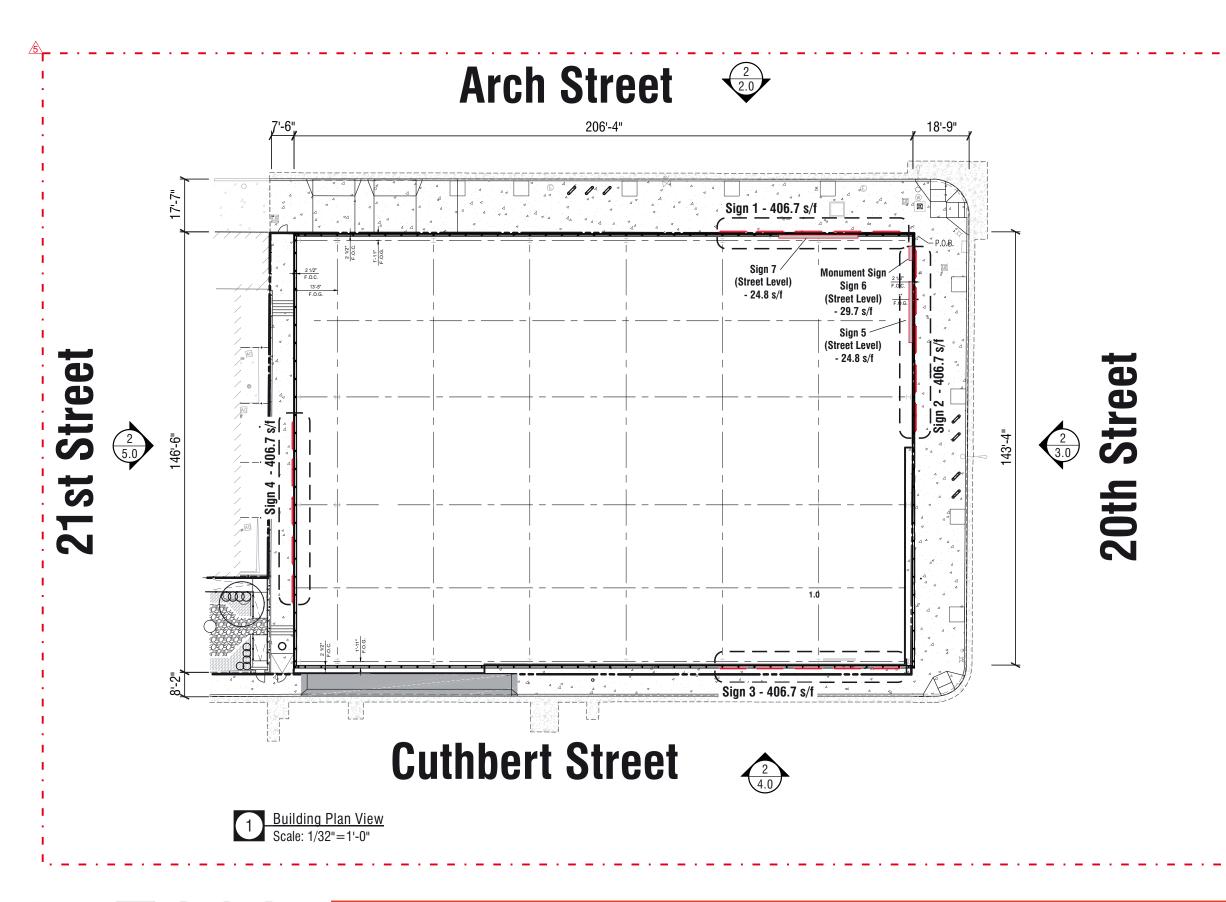

	PROJECT INFORMATION		NOVA CONTACT		DRAWING DATES			APPROVALS	
	CLIENT	ACE American Insurance Co (CHUBB)	SALES REP	C. Kennedy	INITIAL DRAWING	07.19.23		Approved Approved as Noted	
INDUSTRIAL ARTS	JOB NAME	CHUBB Hi-Rise Letters	PROJECT MANAGER	M. Schlump		08.16.23	BY <b>BMA</b>	NAME	
s Road 856.767.3520	JOB LOCATION	2000 Arch St			5	08.23.23	LNL	DATE	
ly, NJ 08060 www.novaindustrialarts.com		Philadelphia, PA 19103	DESIGNER	B. Askew	3	08.11.23	BMA	NOTE	

3 Compass F


Mount Holly

This is an original, unpublished drawing by Nova Industrial Arts. It is submitted for your exclusive use, in connection with a project being planned/executed. It is not to be shown to or utilized by anyone outside of your organization. It may not be reproduced, copied or utilized by anyone outside of your organization. It is submitted for your exclusive use, in connection with a project for which they were created, without written consent from Nova Industrial Arts. This drawing and contained concepts are the sole property of Nova Industrial Arts.

#### Site Plan


		i i
CMX-5 Commercial Mixed Use Zoning Allowable Sign Area - Flat wall signs: * 2 sq. ft. per lin. ft. of ground floor fr (555 total street frontage: Flatwall Signs: Sign 5: 15'-5 3/16" x 1'-7 1/2" = 24 Sign 7: 15'-5 3/16" x 1'-7 1/2" = 24	rontage; 100 sq. ft. per sign s) x 2 sf = 1110 allowable sign a 4.8 sf	rea I
Allowable Freestanding signs: * 50 sq. ft./face; up to 4 faces		1
Freestanding (Monument) sign Sign 6: 9'-1" x 5'-6" h = 29.7 sf (sing	gle face)	
		1
		i i
		- i
		1
		!
Revise & Resubmit	PROJECT NUMBER	23050
Intertek	SHEET NUMBER	1.0

5017634

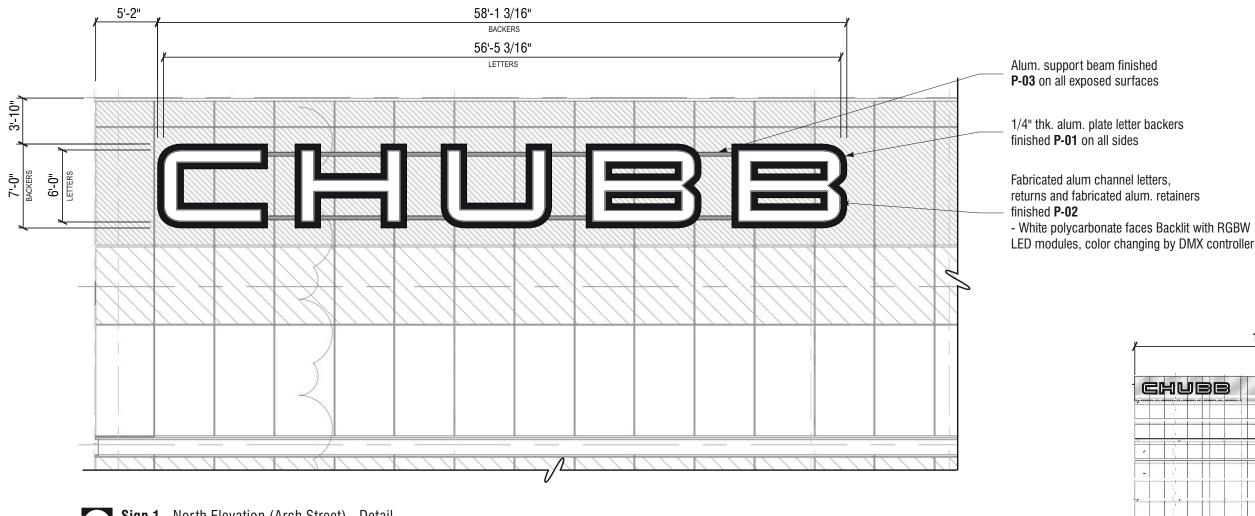

**Sign 1** - North Elevation (Arch Street) - Detail Scale: 1/8"=1'-0"

#### **Finish Specs**

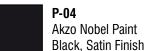

3 Compass Road

Mount Holly, NJ 08060

P-02 Akzo Nobel Paint White, Satin Finish

P-03 Akzo Nobel Paint Color TBD

	PROJECT INFORMATION N		NOVA CONTAC	NOVA CONTACT		TES		APPROVALS	
	CLIENT	ACE American Insurance Co (CHUBB)	SALES REP	C. Kennedy	INITIAL DRAWING	07.19.23		Approved Approved as Note	
INDUSTRIAL ARTS	JOB NAME	CHUBB Hi-Rise Letters	PROJECT MANAGER	M. Schlump	REVISION	08.16.23	BY <b>BMA</b>	NAME	
856,767,3520	JOB LOCATION	2000 Arch St			5	08.23.23	LNL	DATE	
60 www.novaindustrialarts.com		Philadelphia, PA 19103	DESIGNER	B. Askew	3	08.11.23	BMA	NOTE	

### Exterior Face-Illuminated Hi-Rise Channel Letters - (4) req'd


 $\begin{pmatrix} 1 \\ 7.1 \end{pmatrix}$ 


# 193'-5 1/2" CHUBB Sign to B.O. 257'-4 7/8" 246'-6 7/8" - ÚUI ' 2 North Elevation (Arch Street) Scale: 1/64"=1'-0"

oted 🔲 Revise & Resubmit 23050 PROJECT NUMBER 2.0 Intertek SHEET NUMBER 5017634

#### **TECHNICAL SPECIFICATIONS:**

Approximate weight of sign: 1200 lbs. Square footage of sign: 406.7 sq. ft. Electrical Load: 3.9 amps @ 120 volts Electrical Req: (1) 20 amp circuit req'd.

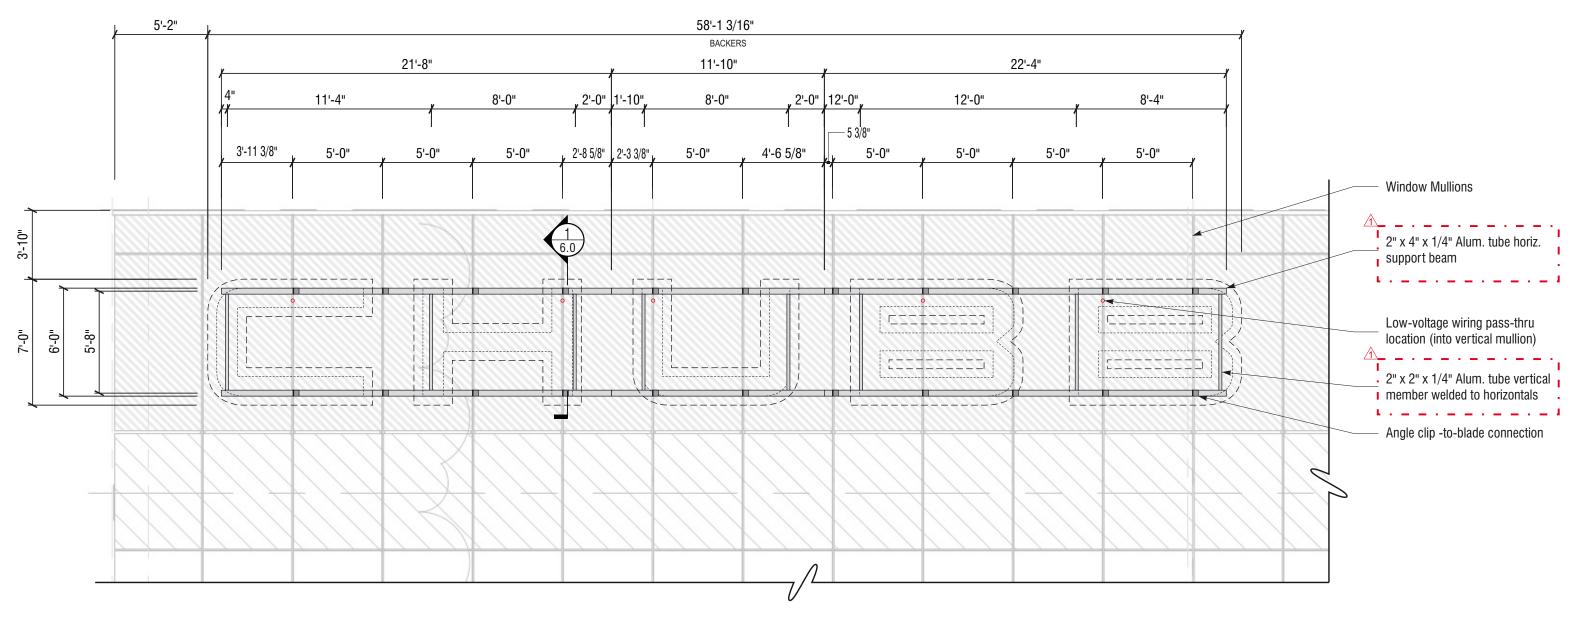

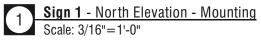


Mount Holly, NJ 08060

	PROJECT IN	PROJECT INFORMATION N		NOVA CONTACT		TES		APPROVALS	
JVA.	CLIENT	ACE American Insurance Co (CHUBB)	SALES REP	C. Kennedy	INITIAL DRAWING	07.19.23		Approved Approved as Noted	
INDUSTRIAL ARTS	JOB NAME	CHUBB Hi-Rise Letters	PROJECT MANAGER	M. Schlump		08.16.23	BY <b>BMA</b>	NAME	
856.767.3520	JOB LOCATION	2000 Arch St			5	08.23.23	LNL	DATE	
www.novaindustrialarts.com		Philadelphia, PA 19103	DESIGNER	B. Askew	<u></u>	08.11.23	BMA	NOTE	


This is an original, unpublished drawing by Nova Industrial Arts. It is submitted for your exclusive use, in connection with a project being planned/executed. It is not to be shown to or utilized by anyone outside of your organization. It may not be reproduced, copied or utilized by anyone outside of your organization. It is submitted for your exclusive use, in connection with a project for which they were created, without written consent from Nova Industrial Arts. This drawing and contained concepts are the sole property of Nova Industrial Arts.



7.0

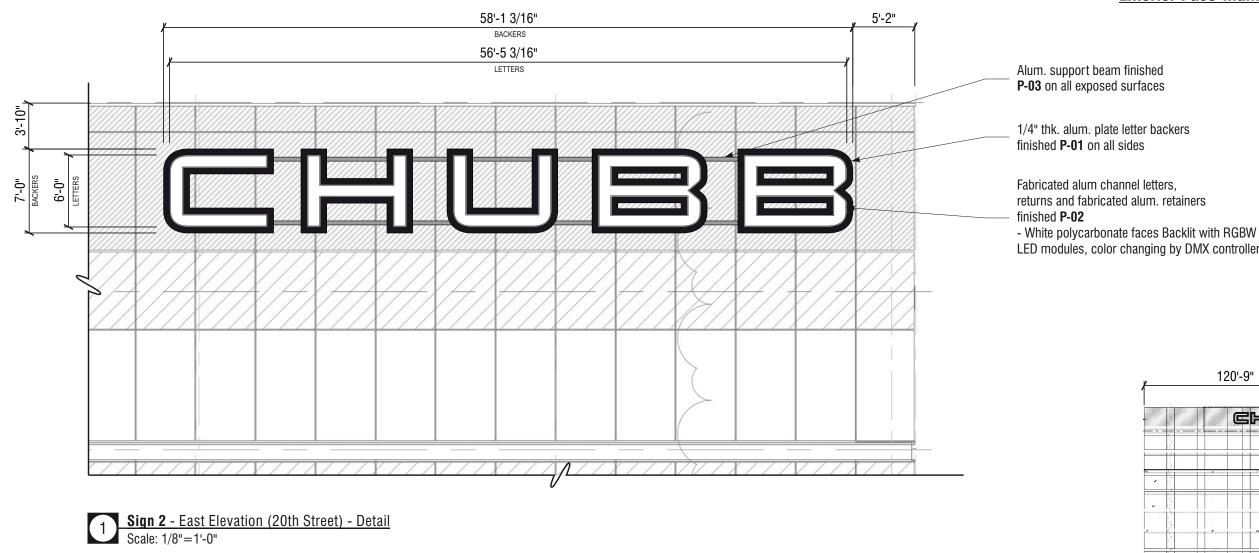

#### **Finish Specs**

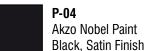

3 Compass Road

Mount Holly, NJ 08060

P-02 Akzo Nobel Paint White, Satin Finish

P-03 Akzo Nobel Paint Color TBD



This is an original, unpublished drawing by Nova Industrial Arts. It is submitted for your exclusive use, in connection with a project being planned/executed. It is not to be shown to or utilized by anyone outside of your organization. It may not be reproduced, copied or utilized by anyone outside of your organization. It is submitted for your exclusive use, in connection with a project for which they were created, without written consent from Nova Industrial Arts. This drawing and contained concepts are the sole property of Nova Industrial Arts.

## Exterior Face-Illuminated Hi-Rise Channel Letters - (4) reg'd


# 120'-9" CHUBB to B.O. Sign 253'-4 7/8" 242'-6 7/8" East (20th Street) Elevation Scale: 1/64"=1'-0" 2 PROJECT NUMBER Intertek

3.0 SHEET NUMBER 5017634

23050

#### **TECHNICAL SPECIFICATIONS:**

Approximate weight of sign: 1200 lbs. Square footage of sign: 406.7 sq. ft. Electrical Load: 3.9 amps @ 120 volts Electrical Req: (1) 20 amp circuit req'd.

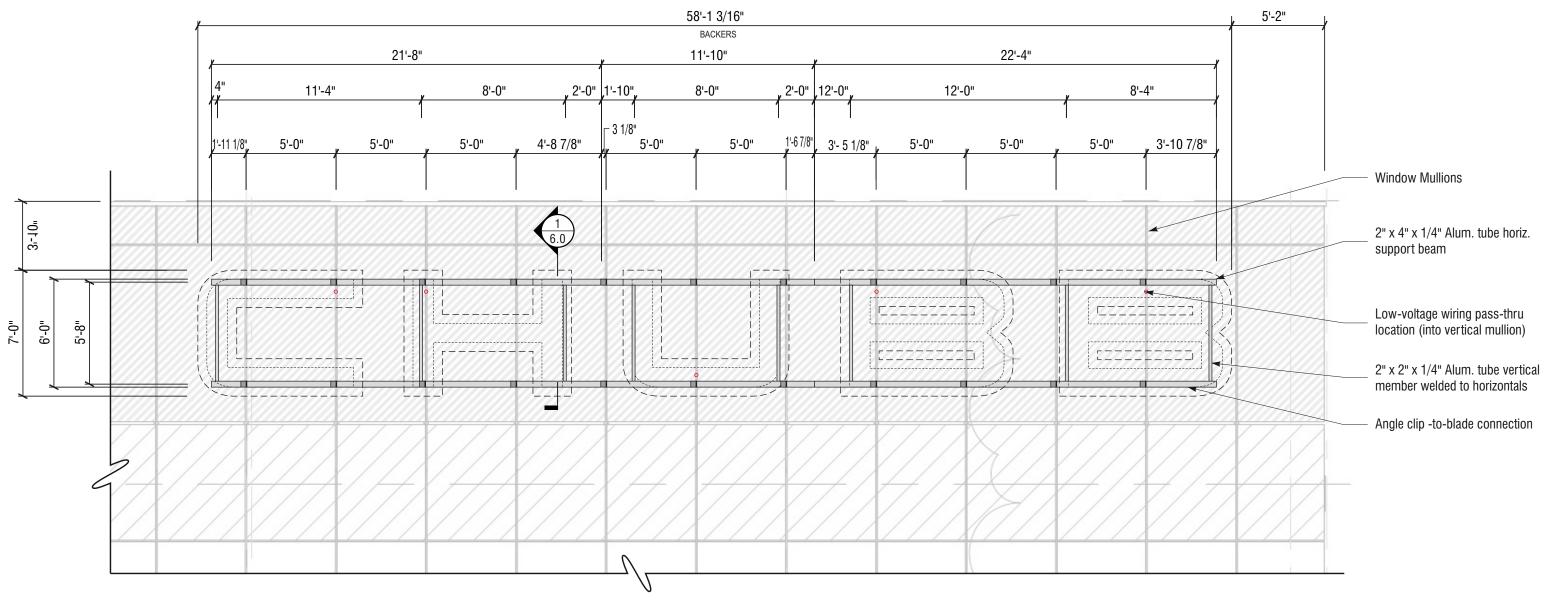




1 Scale: 3/16"=1'-0"




This is an original, unpublished drawing by Nova Industrial Arts. It is submitted for your exclusive use, in connection with a project being planned/executed. It is not to be shown to or utilized by anyone outside of your organization. It may not be reproduced, copied or utilized by anyone outside of your organization. It is submitted for your exclusive use, in connection with a project for which they were created, without written consent from Nova Industrial Arts. This drawing and contained concepts are the sole property of Nova Industrial Arts.

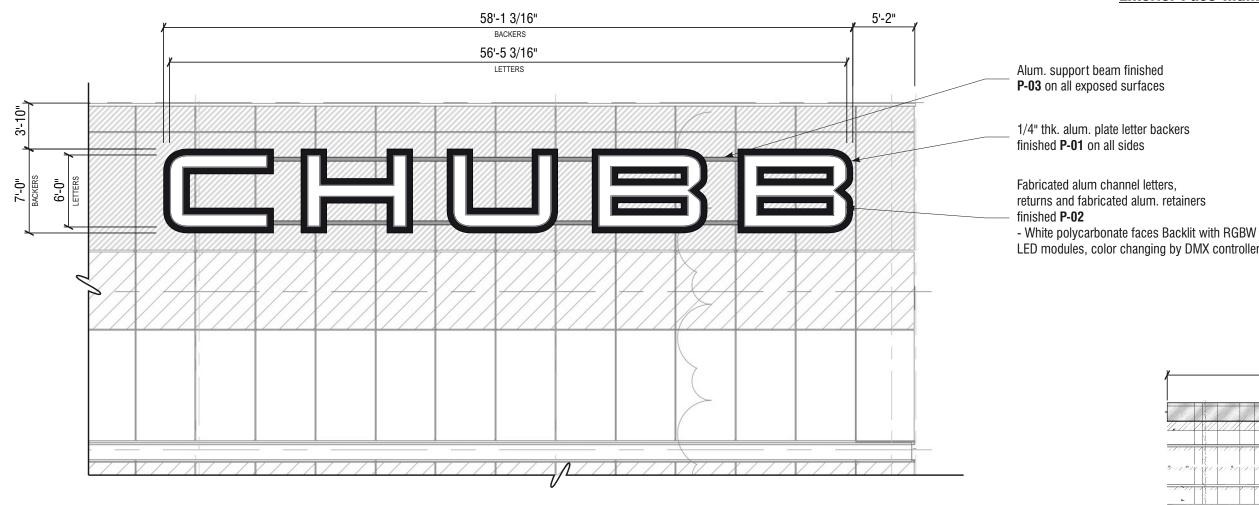

**Sign 3** - South Elevation (Cuthbert Street) - Detail Scale: 1/8"=1'-0"

#### **Finish Specs**

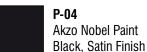

3 Compass Road

Mount Holly, NJ 08060

P-02 Akzo Nobel Paint White, Satin Finish

P-03 Akzo Nobel Paint Color TBD



This is an original, unpublished drawing by Nova Industrial Arts. It is submitted for your exclusive use, in connection with a project being planned/executed. It is not to be shown to or utilized by anyone outside of your organization. It may not be reproduced, copied or utilized by anyone outside of your organization. It is submitted for your exclusive use, in connection with a project for which they were created, without written consent from Nova Industrial Arts. This drawing and contained concepts are the sole property of Nova Industrial Arts.

## Exterior Face-Illuminated Hi-Rise Channel Letters - (4) reg'd

**TECHNICAL SPECIFICATIONS:** 

Approximate weight of sign: 1200 lbs.


Electrical Load: 3.9 amps @ 120 volts Electrical Req: (1) 20 amp circuit req'd.

Square footage of sign: 406.7 sq. ft.

# 193'-5 1/2" CHUBB to B.O. Sign 253'-4 7/8" 242'-6 7/8" Ċ.

2 South Elevation Scale: 1/64"=1'-0"

23050 PROJECT NUMBER 4.0 Intertek SHEET NUMBER 5017634

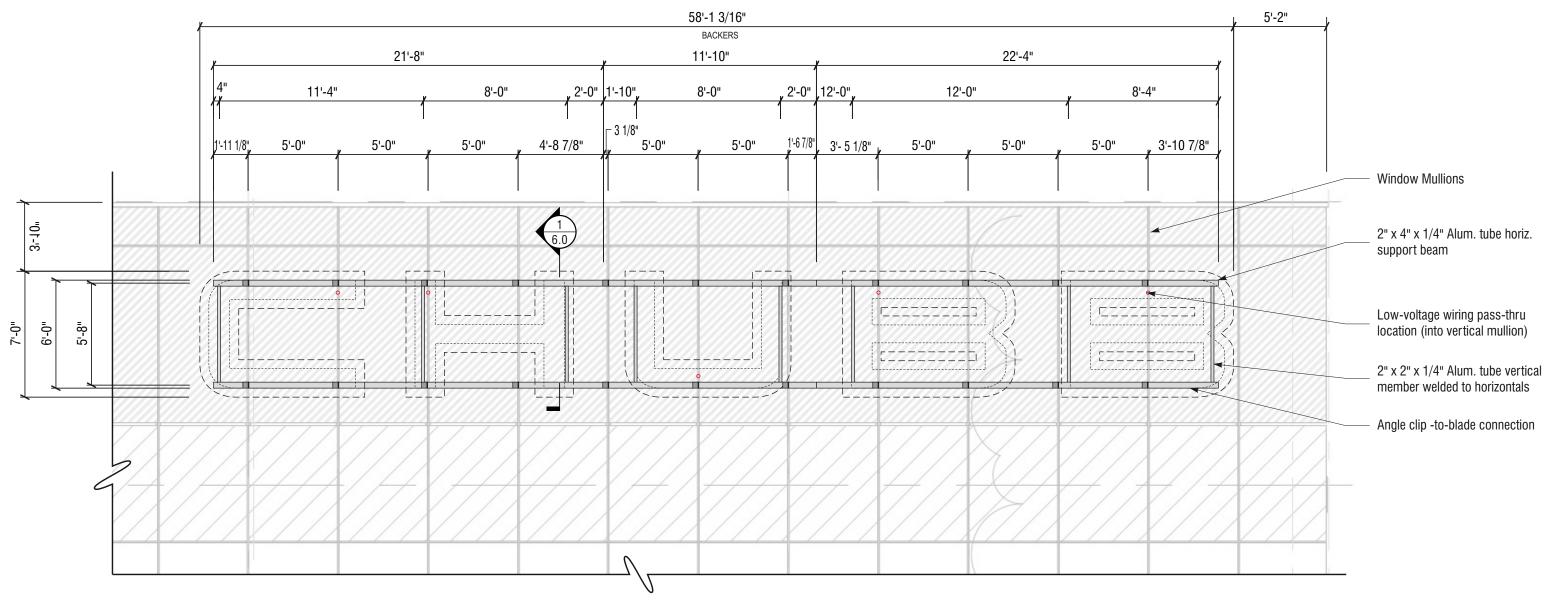




1 Sign 3 - South Elevation - Mounting Scale: 3/16"=1'-0"




This is an original, unpublished drawing by Nova Industrial Arts. It is submitted for your exclusive use, in connection with a project being planned/executed. It is not to be shown to or utilized by anyone outside of your organization. It may not be reproduced, copied or utilized by anyone outside of your organization. It is submitted for your exclusive use, in connection with a project for which they were created, without written consent from Nova Industrial Arts. This drawing and contained concepts are the sole property of Nova Industrial Arts.

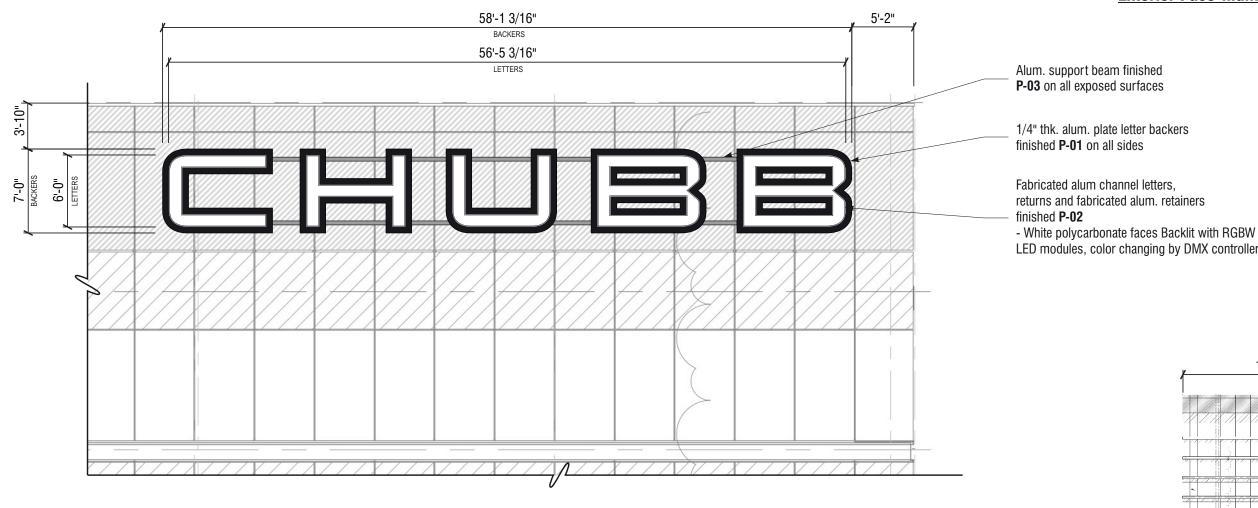

**Sign 4** - West Elevation (20th Street) - Detail Scale: 1/8"=1'-0"

#### **Finish Specs**

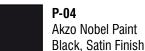


3 Compass Road

Mount Holly, NJ 08060

P-02 Akzo Nobel Paint White, Satin Finish

P-03 Akzo Nobel Paint Color TBD

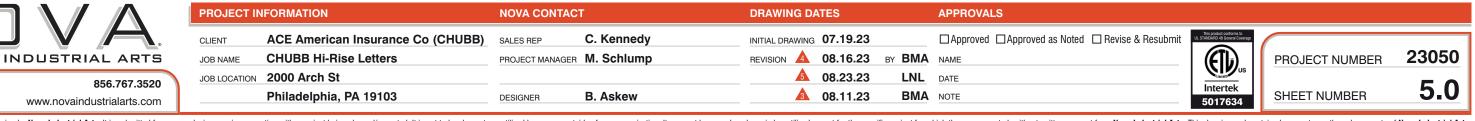

This is an original, unpublished drawing by Nova Industrial Arts. It is submitted for your exclusive use, in connection with a project being planned/executed. It is not to be shown to or utilized by anyone outside of your organization. It may not be reproduced, copied or utilized by anyone outside of your organization. It is submitted for your exclusive use, in connection with a project for which they were created, without written consent from Nova Industrial Arts. This drawing and contained concepts are the sole property of Nova Industrial Arts.


## Exterior Face-Illuminated Hi-Rise Channel Letters - (4) reg'd

## 120'-9" CHUBB Sign to B.O. 257'-4 7/8" 246'-6 7/8" 5 1/4 1/ $\frac{1}{2}$ Γ <del>(4</del>

2 West Elevation Scale: 1/64"=1'-0"

#### **TECHNICAL SPECIFICATIONS:**


Approximate weight of sign: 1200 lbs. Square footage of sign: 406.7 sq. ft. Electrical Load: 3.9 amps @ 120 volts Electrical Req: (1) 20 amp circuit req'd.

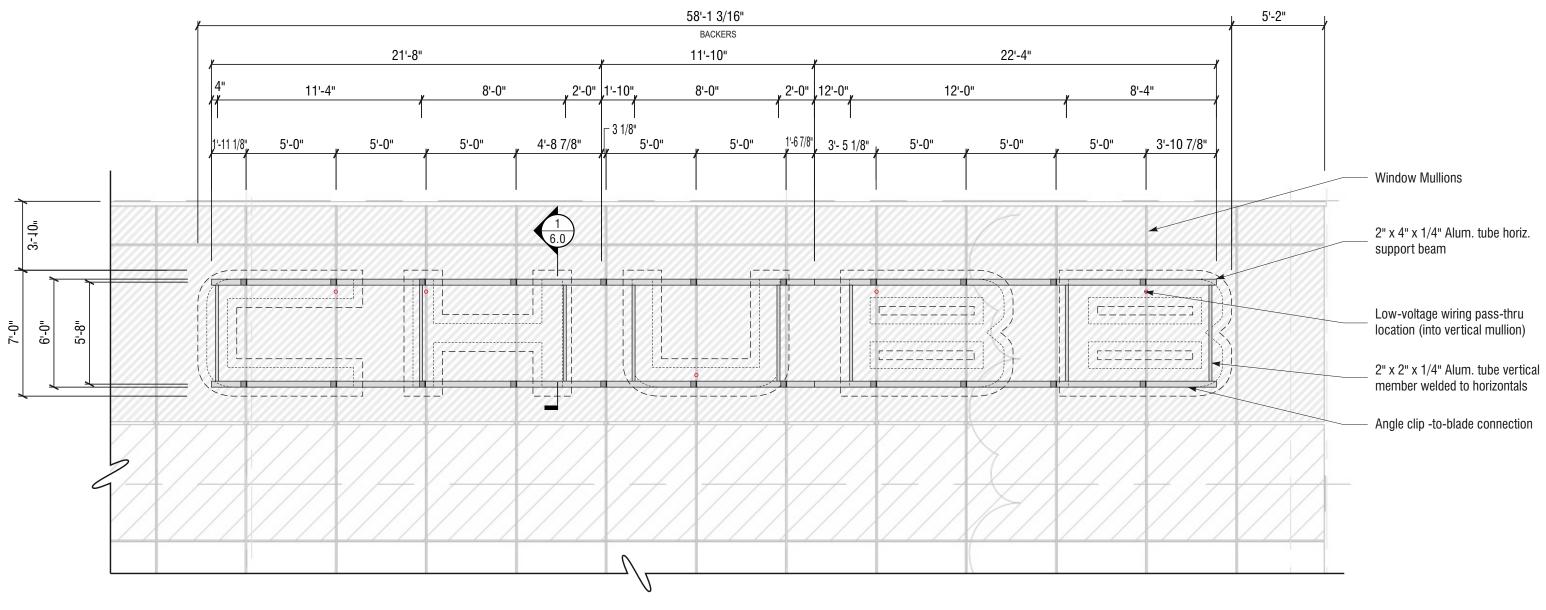




Mount Holly, NJ 08060

**Sign 4** - West Elevation - Mounting Scale: 3/16"=1'-0"

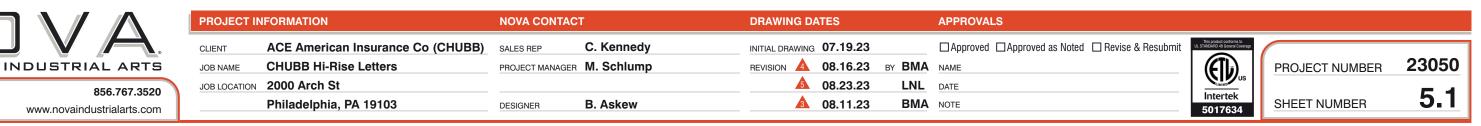


This is an original, unpublished drawing by Nova Industrial Arts. It is submitted for your exclusive use, in connection with a project being planned/executed. It is not to be shown to or utilized by anyone outside of your organization. It may not be reproduced, copied or utilized by anyone outside of your organization. It is submitted for your exclusive use, in connection with a project for which they were created, without written consent from Nova Industrial Arts. This drawing and contained concepts are the sole property of Nova Industrial Arts.

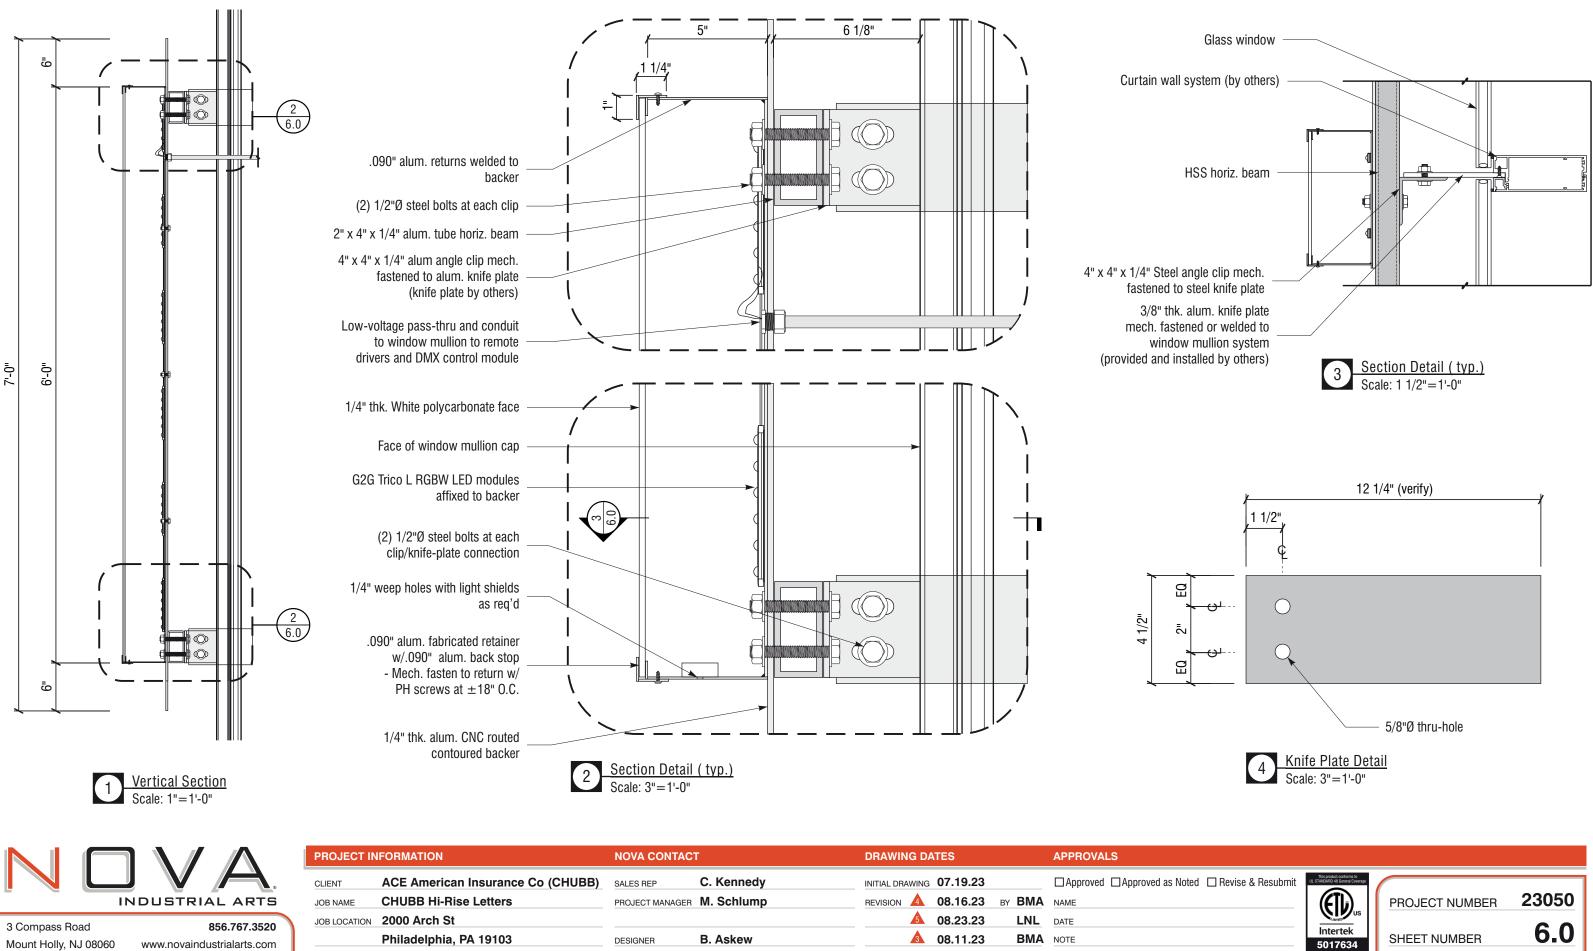

$\Lambda / \Lambda$	PROJECT IN	IFORMATION	NOVA CONTAC	DRAWING DATES			APPROVALS	
VA.	CLIENT	ACE American Insurance Co (CHUBB)	SALES REP	C. Kennedy	INITIAL DRAWING	07.19.23		Approved Approved as Noted
USTRIAL ARTS	JOB NAME	CHUBB Hi-Rise Letters	PROJECT MANAGER	M. Schlump	REVISION	08.16.23	BY BMA	NAME
856.767.3520	JOB LOCATION	2000 Arch St			5	08.23.23	LNL	DATE
ww.novaindustrialarts.com		Philadelphia, PA 19103	DESIGNER	B. Askew	3	08.11.23	BMA	NOTE

This is an original, unpublished drawing by Nova Industrial Arts. It is submitted for your exclusive use, in connection with a project being planned/executed. It is not to be shown to or utilized by anyone outside of your organization. It may not be reproduced, copied or utilized by anyone outside of your organization. It is submitted for your exclusive use, in connection with a project for which they were created, without written consent from Nova Industrial Arts. This drawing and contained concepts are the sole property of Nova Industrial Arts.

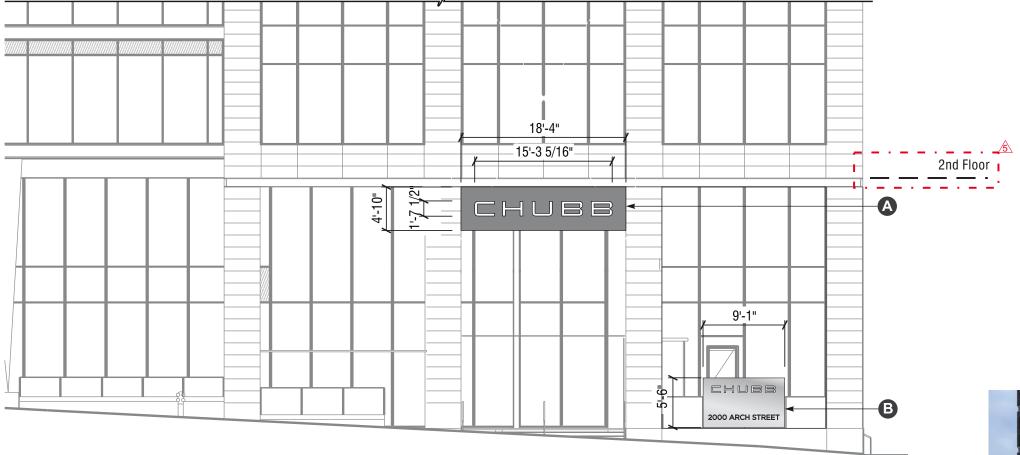

**Signs 5 & 6** - East Elevation (20th Street) Scale: 3/32"=1'-0"

#### **DESIGN SPECIFICATIONS**

A Fabricated sign cabinet with push-thru White acrylic graphics, backlit with White 6500k LED lighting. - OPTION 1 - Cabinet is painted Dark Gray to meet brand standards.

- OPTION 2 - Cabinet has stainless steel cladding.

**B** 8" deep single-face sign cabinet with Stainless Steel cladding and push-thru White acrylic graphics, backlit with White 6500k LED lighting.

#### East & North (20th & Arch)



www.novaindustrialarts.com

Mount Holly, NJ 08060

PROJECT IN	PROJECT INFORMATION		NOVA CONTACT		ATES	APPROVALS	
CLIENT	ACE American Insurance Co (CHUBB)	SALES REP	C. Kennedy	INITIAL DRAWING	07.19.23		Approved Approved as Note
JOB NAME	CHUBB Hi-Rise Letters	PROJECT MANAGER	M. Schlump	REVISION	08.16.23	BY <b>BMA</b>	NAME
JOB LOCATION	2000 Arch St			<u>_</u>	08.23.23	LNL	DATE
	Philadelphia, PA 19103	DESIGNER	B. Askew	3	08.11.23	BMA	NOTE

This is an original, unpublished drawing by Nova Industrial Arts. It is submitted for your exclusive use, in connection with a project being planned/executed. It is not to be shown to or utilized by anyone outside of your organization. It may not be reproduced, copied or utilized by anyone outside of your organization. It is submitted for your exclusive use, in connection with a project for which they were created, without written consent from Nova Industrial Arts. This drawing and contained concepts are the sole property of Nova Industrial Arts.

## **Street Level Signage**

#### WALL SIGN (A) TECHNICAL SPECIFICATIONS:


Approximate weight of sign: 310 lbs. Square footage of wall sign copy: 24.8 sq. ft. Electrical Load: 1.0 amps @ 120 volts Electrical Req: (1) 20 amp circuit req'd.

#### **MONUMENT SIGN (B) TECHNICAL SPEC'S:**

Approximate weight of sign: 220 lbs. Square footage of sign copy: 29.7 sq. ft. Electrical Load: 1.0 amps @ 120 volts Electrical Req: (1) 20 amp circuit req'd.





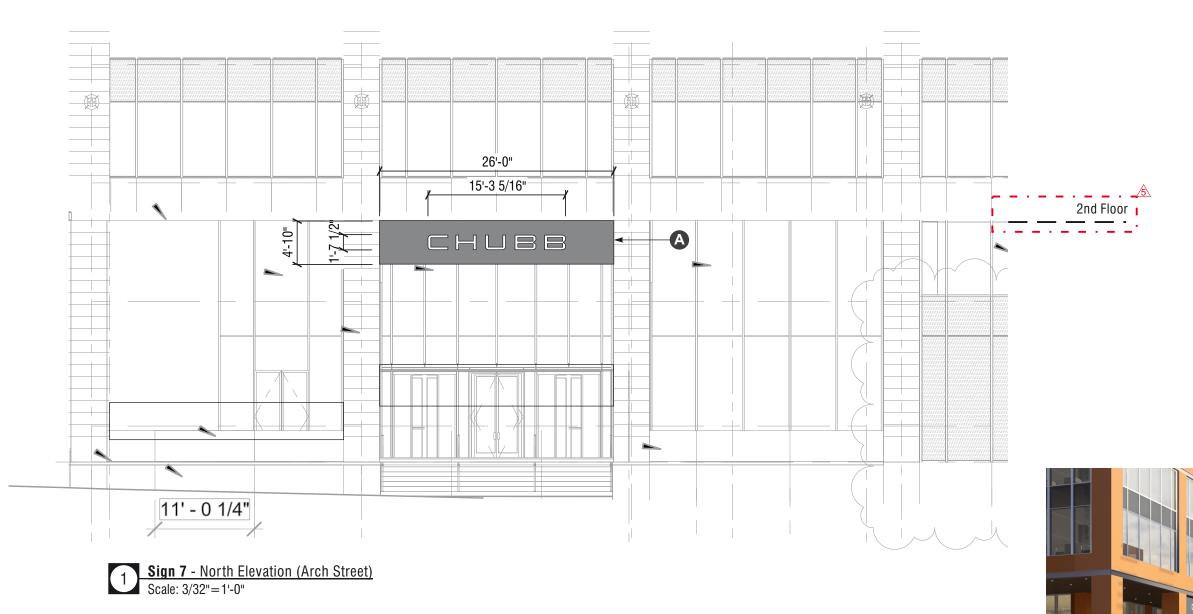

#### **DESIGN SPECIFICATIONS**

3 Compass Road

Mount Holly, NJ 08060

A Fabricated sign cabinet with push-thru White acrylic graphics, backlit with White 6500k LED lighting.

- OPTION 1 - Cabinet is painted Dark Gray to meet brand standards.

- OPTION 2 - Cabinet has stainless steel cladding.

		PROJECT INFORMATION		NOVA CONTACT		DRAWING DATES			APPROVALS
	$\mathbf{V} \mathbf{A}$	CLIENT	ACE American Insurance Co (CHUBB)	SALES REP	C. Kennedy	INITIAL DRAWING	07.19.23		Approved Approved as Noted
11	NDUSTRIAL ARTS	JOB NAME	CHUBB Hi-Rise Letters	PROJECT MANAGER	M. Schlump	REVISION	<b>08.16.23</b> B	BMA	NAME
	856,767,3520	JOB LOCATION	2000 Arch St			5	08.23.23	LNL	DATE
60	www.novaindustrialarts.com		Philadelphia, PA 19103	DESIGNER	B. Askew	3	08.11.23	BMA	NOTE

This is an original, unpublished drawing by Nova Industrial Arts. It is submitted for your exclusive use, in connection with a project being planned/executed. It is not to be shown to or utilized except for the specific project for which they were created, without written consent from Nova Industrial Arts. This drawing and contained concepts are the sole property of Nova Industrial Arts.

#### Street Level Signage

#### **TECHNICAL SPECIFICATIONS:**


Approximate weight of sign: 350 lbs. Square footage of wall sign copy: 24.8 sq. ft. Electrical Load: 1.0 amps @ 120 volts Electrical Req: (1) 20 amp circuit req'd.





North (Arch St)



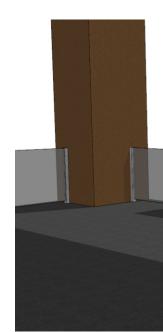



1 Signs 6 - East Elevation (20th Street) Scale: NTS

#### **DESIGN SPECIFICATIONS**

Mount Holly, NJ 08060

Т


**B** 8" deep single-face sign cabinet with Stainless Steel cladding and push-thru White acrylic graphics, backlit with White 6500k LED lighting.

Sign 6: 9'-1" x 5'-6" h = 29.7 sf (single face)

www.novaindustrialarts.com



PROJECT IN	IFORMATION	NOVA CONTAC	DRAWING D	ATES	APPROVALS		
CLIENT	ACE American Insurance Co (CHUBB)	SALES REP	C. Kennedy	INITIAL DRAWING	07.19.23		Approved Approved as
JOB NAME	CHUBB Hi-Rise Letters	PROJECT MANAGER	M. Schlump		08.16.23	BY <b>BMA</b>	NAME
JOB LOCATION	2000 Arch St			5	08.23.23	LNL	DATE
	Philadelphia, PA 19103	DESIGNER	B. Askew	3	08.11.23	BMA	NOTE

 

#### **Street Level Signage**

