

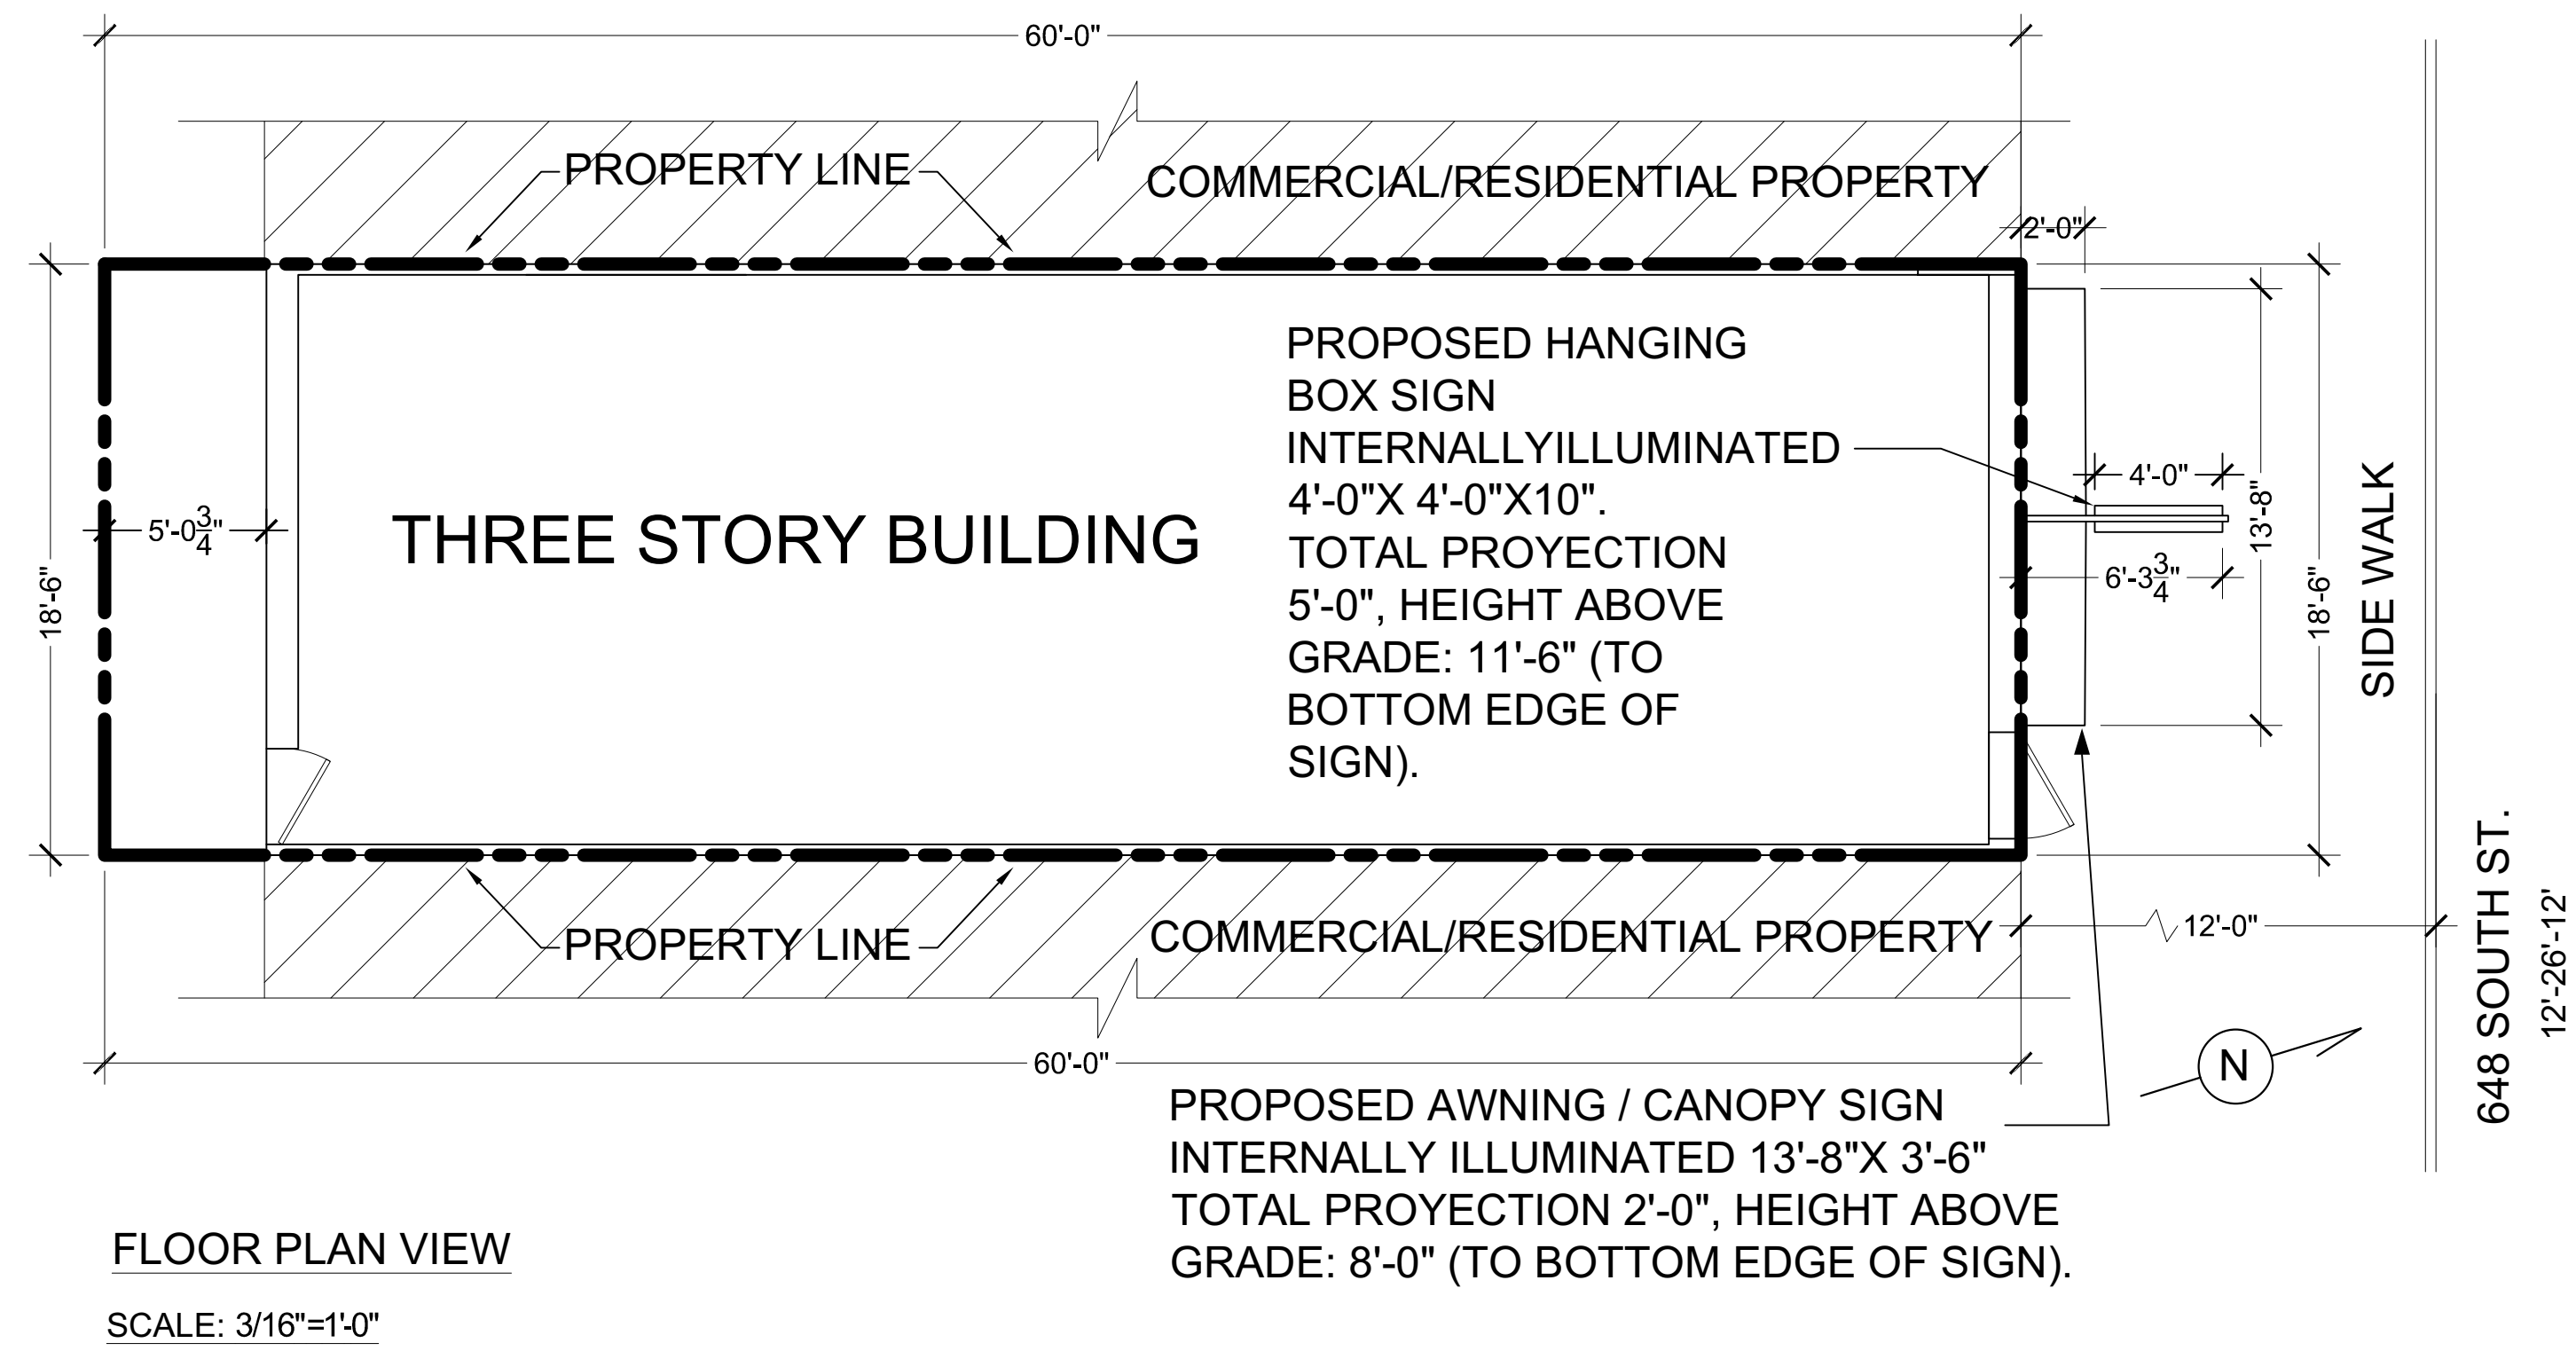
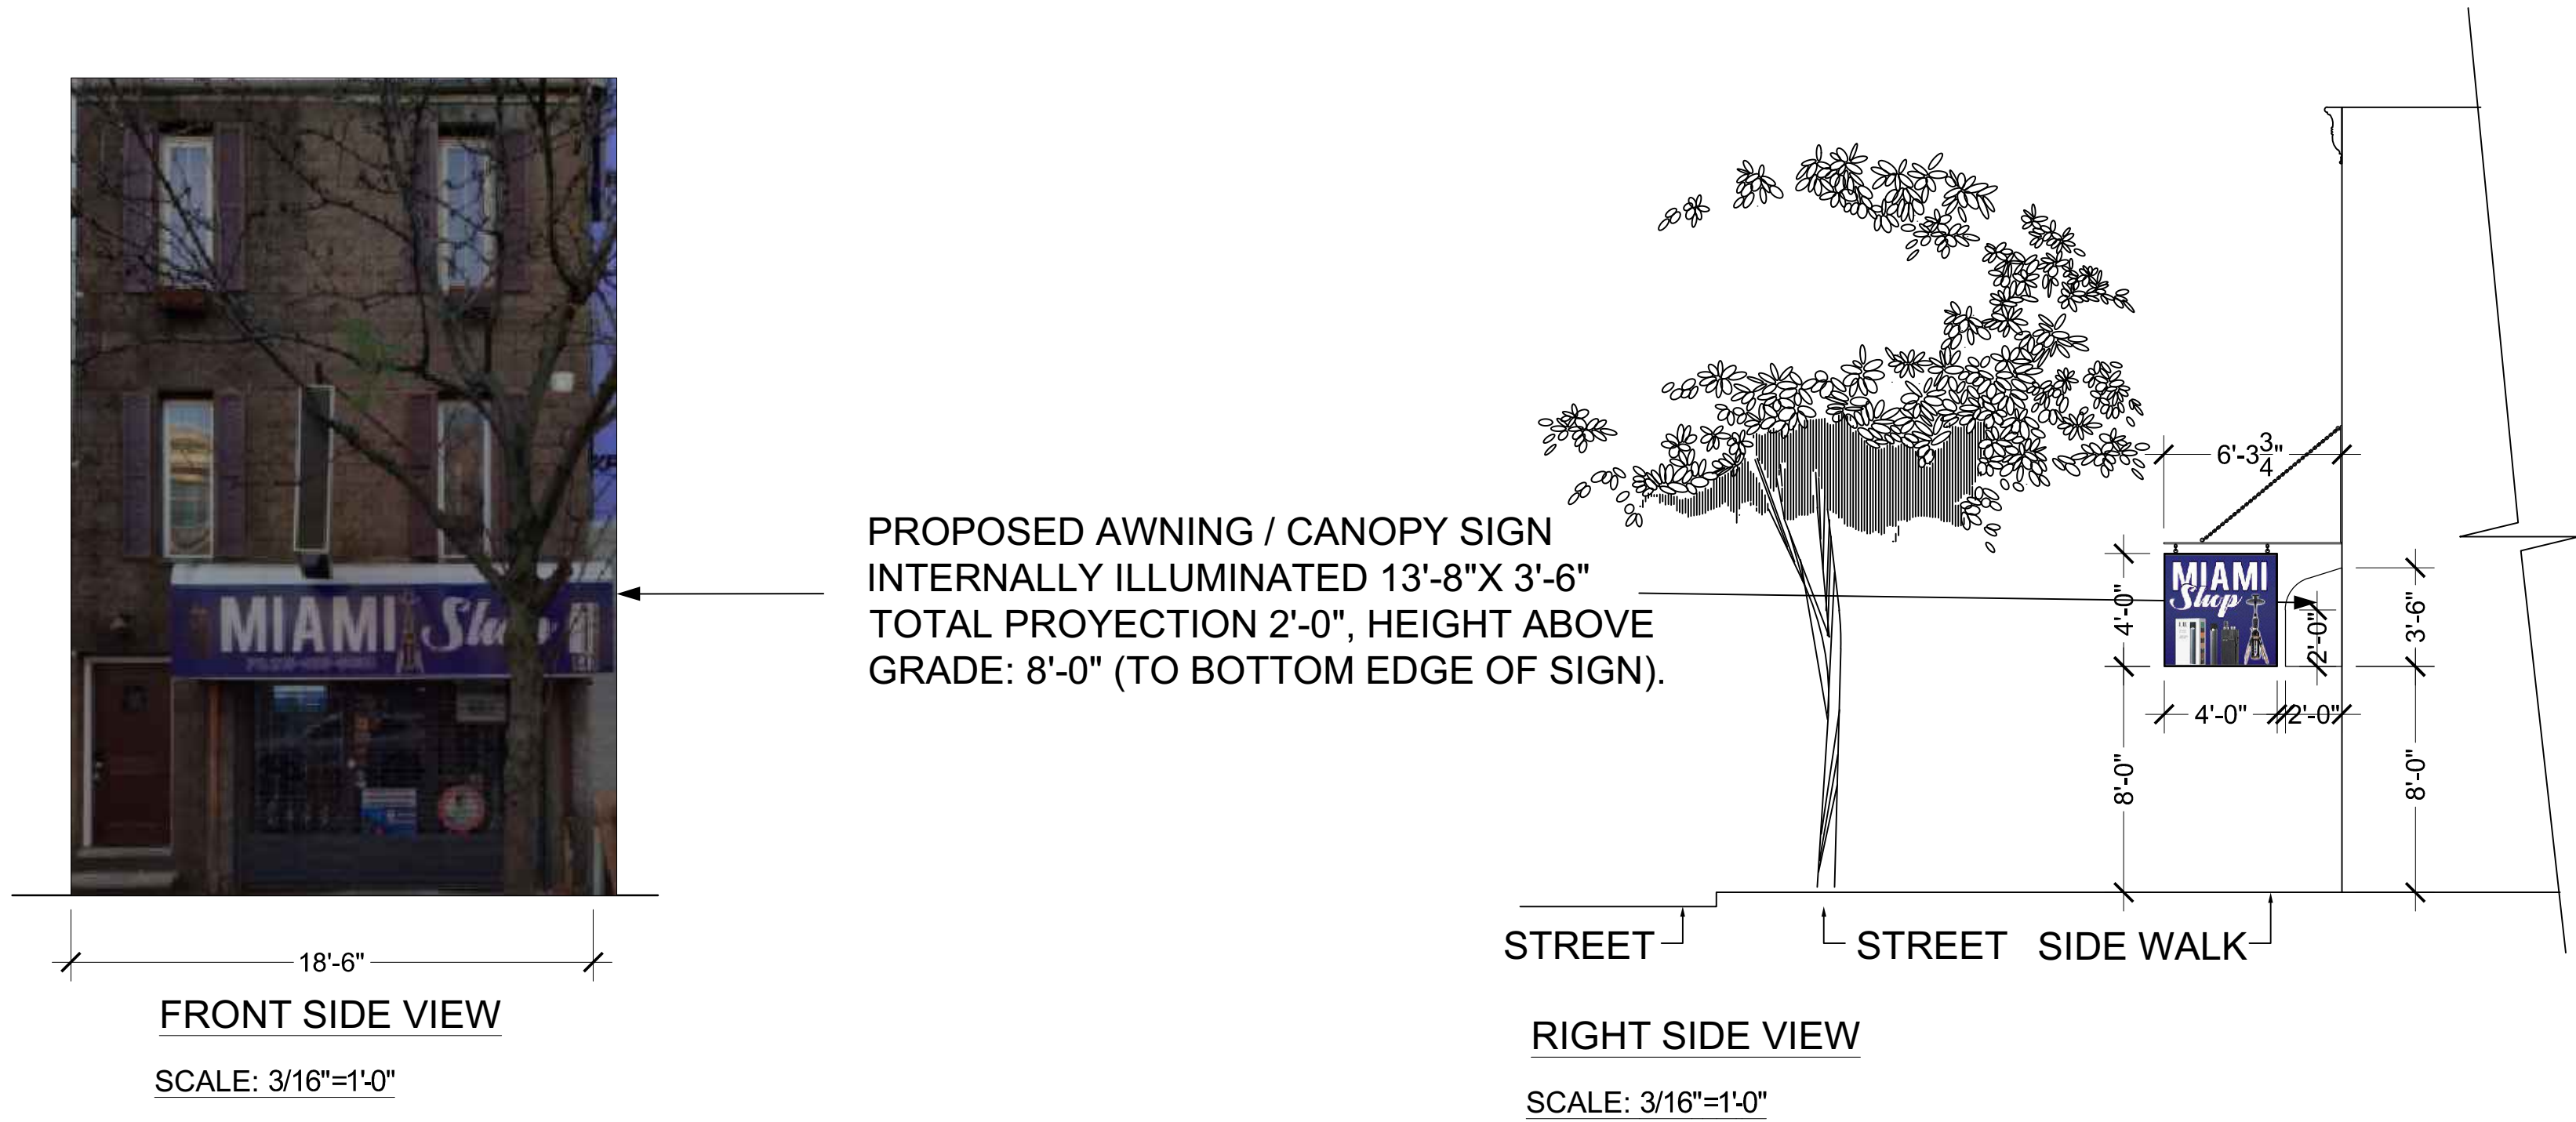


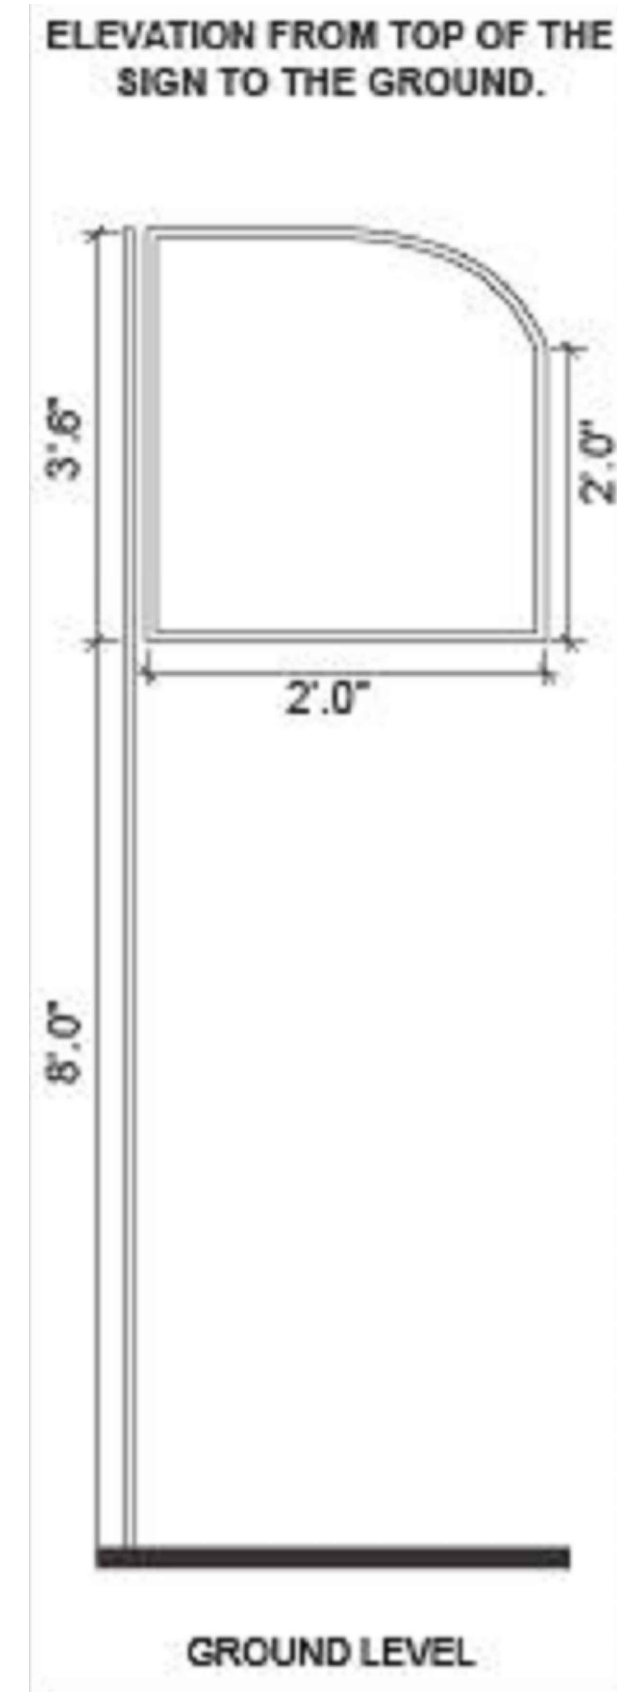

CITY STAMP:

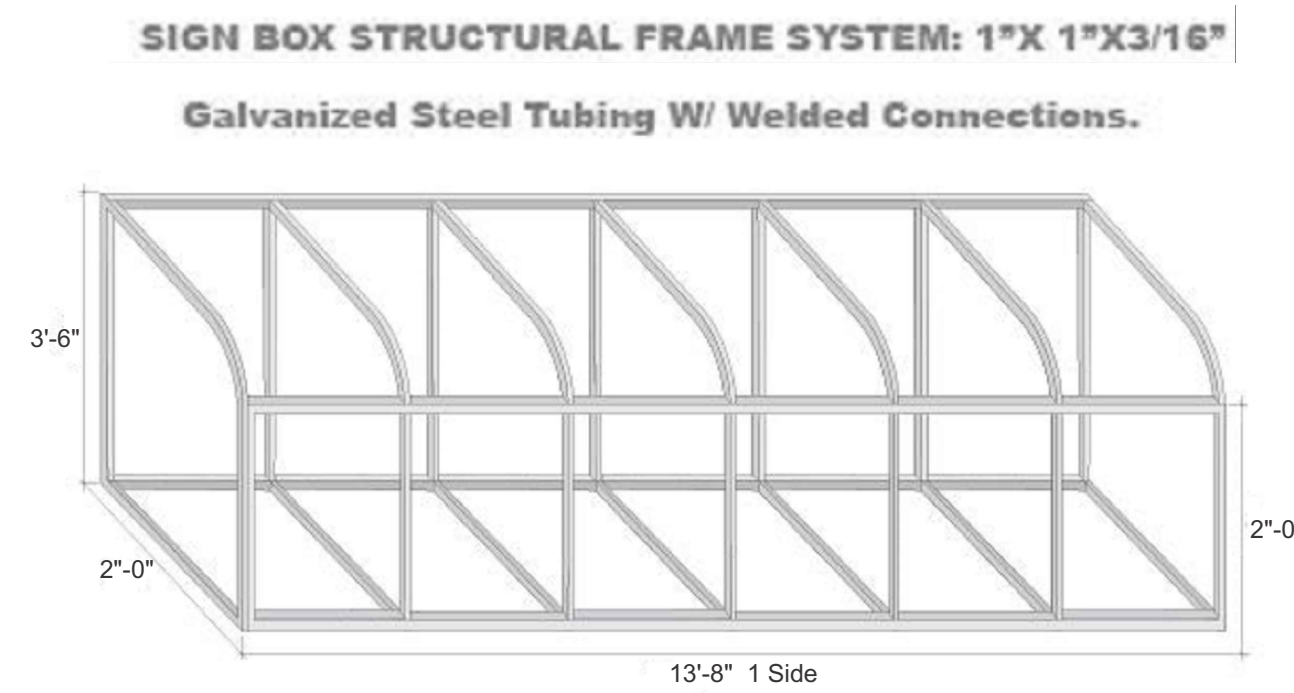

PROJECT:
Exterior Sign Installation
MIAMI SHOP
648 SOUTH ST PHILADELPHIA, PA 19147


SCOPE OF WORK:
Installation Of Exterior, Light Box Sign Structure, Internally Illuminated (13'-8" x 3'-6"x2'-0"x2'-0") 1 Side (4'-0" x 4'-0"x10") 2 Faces Hangig Sign Heigh Above Ground Level 8'-0"

DESIGN LOADS:
Winds & Snow Loads
Wind Load - 110 P.S.F.
Snow Load - 40 P.S.F.

METHOD OF ATTACHMENT:
Sign Box Structure Attached to izi Clips, Anchored to Existing Wall Construction With Galvanized lag Bolts and Shields per Manufacturer's Recommendation.

2-CLIPS WILL BE USE ON THE VERTICAL BACK SIDE BARS WILL BE ATTACHED TO AWNING WITH TEK SCREWS & ATTACHED TO BUILDING WITH 3/8" X 51 LAG AND SHIELD
2-CLIPS FOR THE TOP AND BOTTOM HANGER BARS ARE ATTACHED TO AWNING WITH TEK SCREWS & ATTACHED TO BUILDING WITH 3/8" X 51 LAG AND SHIELD

LIGHT BOX & AWNING SIGN STRUCTURAL FRAME SYSTEM: 1"X 1"X3/16"
Galvanized Steel Tubing W/ Welded Connections.

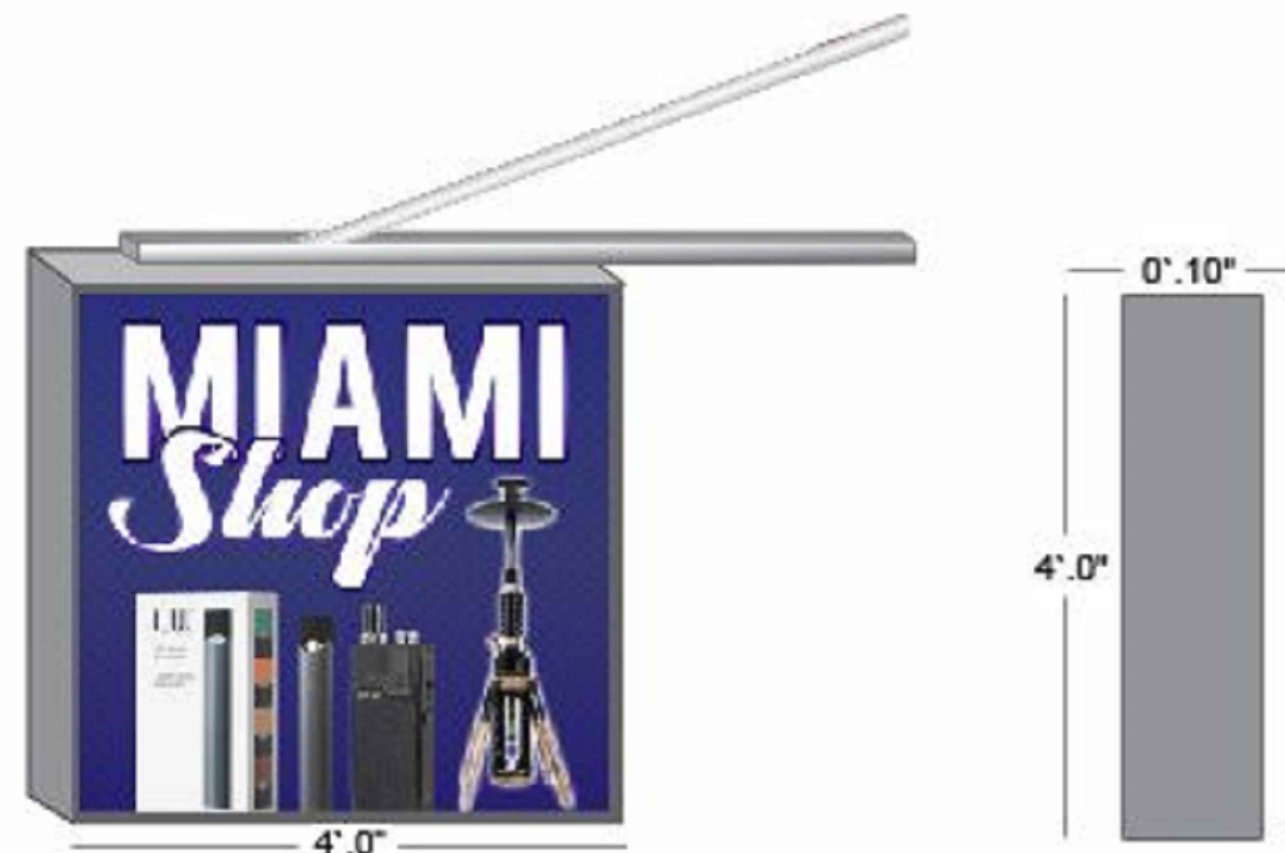

REVISION DATE:	REVISION DATE:	REVISION DATE:	REVISION DATE:
PROJECT NAME:	THE PROPOSED IS TO LEGALIZED THE CABINET / WALL SIGNS ON SET PREMISE.		
OWNERS NAME:			
DATE:	4/5/23		
DROWING BY:	JOHNNY GONZALEZ FEBOLIC#: 3160		
SCALE:	3/16"=1'-0"	SHEET:	Z-1

648 SOUTH ST.
PHILADELPHIA PA 19147-2102