

**Forman Sign Company  
10447 Drummond Road  
Philadelphia, PA 19154  
215-827-6500  
215-827-6501 FAX**

August 23, 2023

Philadelphia Art Commission  
One Parkway  
1515 Arch Street, 13<sup>th</sup> Floor  
Philadelphia, PA 19102  
Attn: Alex Smith  
215-683-2095

Re: Sola Salons  
1503-05 Walnut St.  
*Revised*

Proposed:

- One set 11"x100-1/2" channel letters attached to 21-3/4"x104" background. Letters constructed of painted black aluminum backs and sides with white acrylic face panels, illuminated with white LEDs. Background constructed of black aluminum. Overall depth 5".
- One 42" diameter single-faced wall sign. Painted aluminum face and sides. Internally illuminated with white LEDs. Routed copy backed up with white acrylic. Overall depth 2".
- Two sets 11-1/2"x24" white door vinyl. Note: One set of this vinyl was previously installed by others and will remain.

The existing illuminated letters will be removed.

Thank you,

  
Sharon Brandt

**Sola Salons – 1503-05 Walnut St.**  
**These photos have not been manipulated in any way on a computer**



Straight on



Building to left





Building to right



Looking down Walnut St. to left






Looking down Walnut St. to right



Looking across Walnut St.

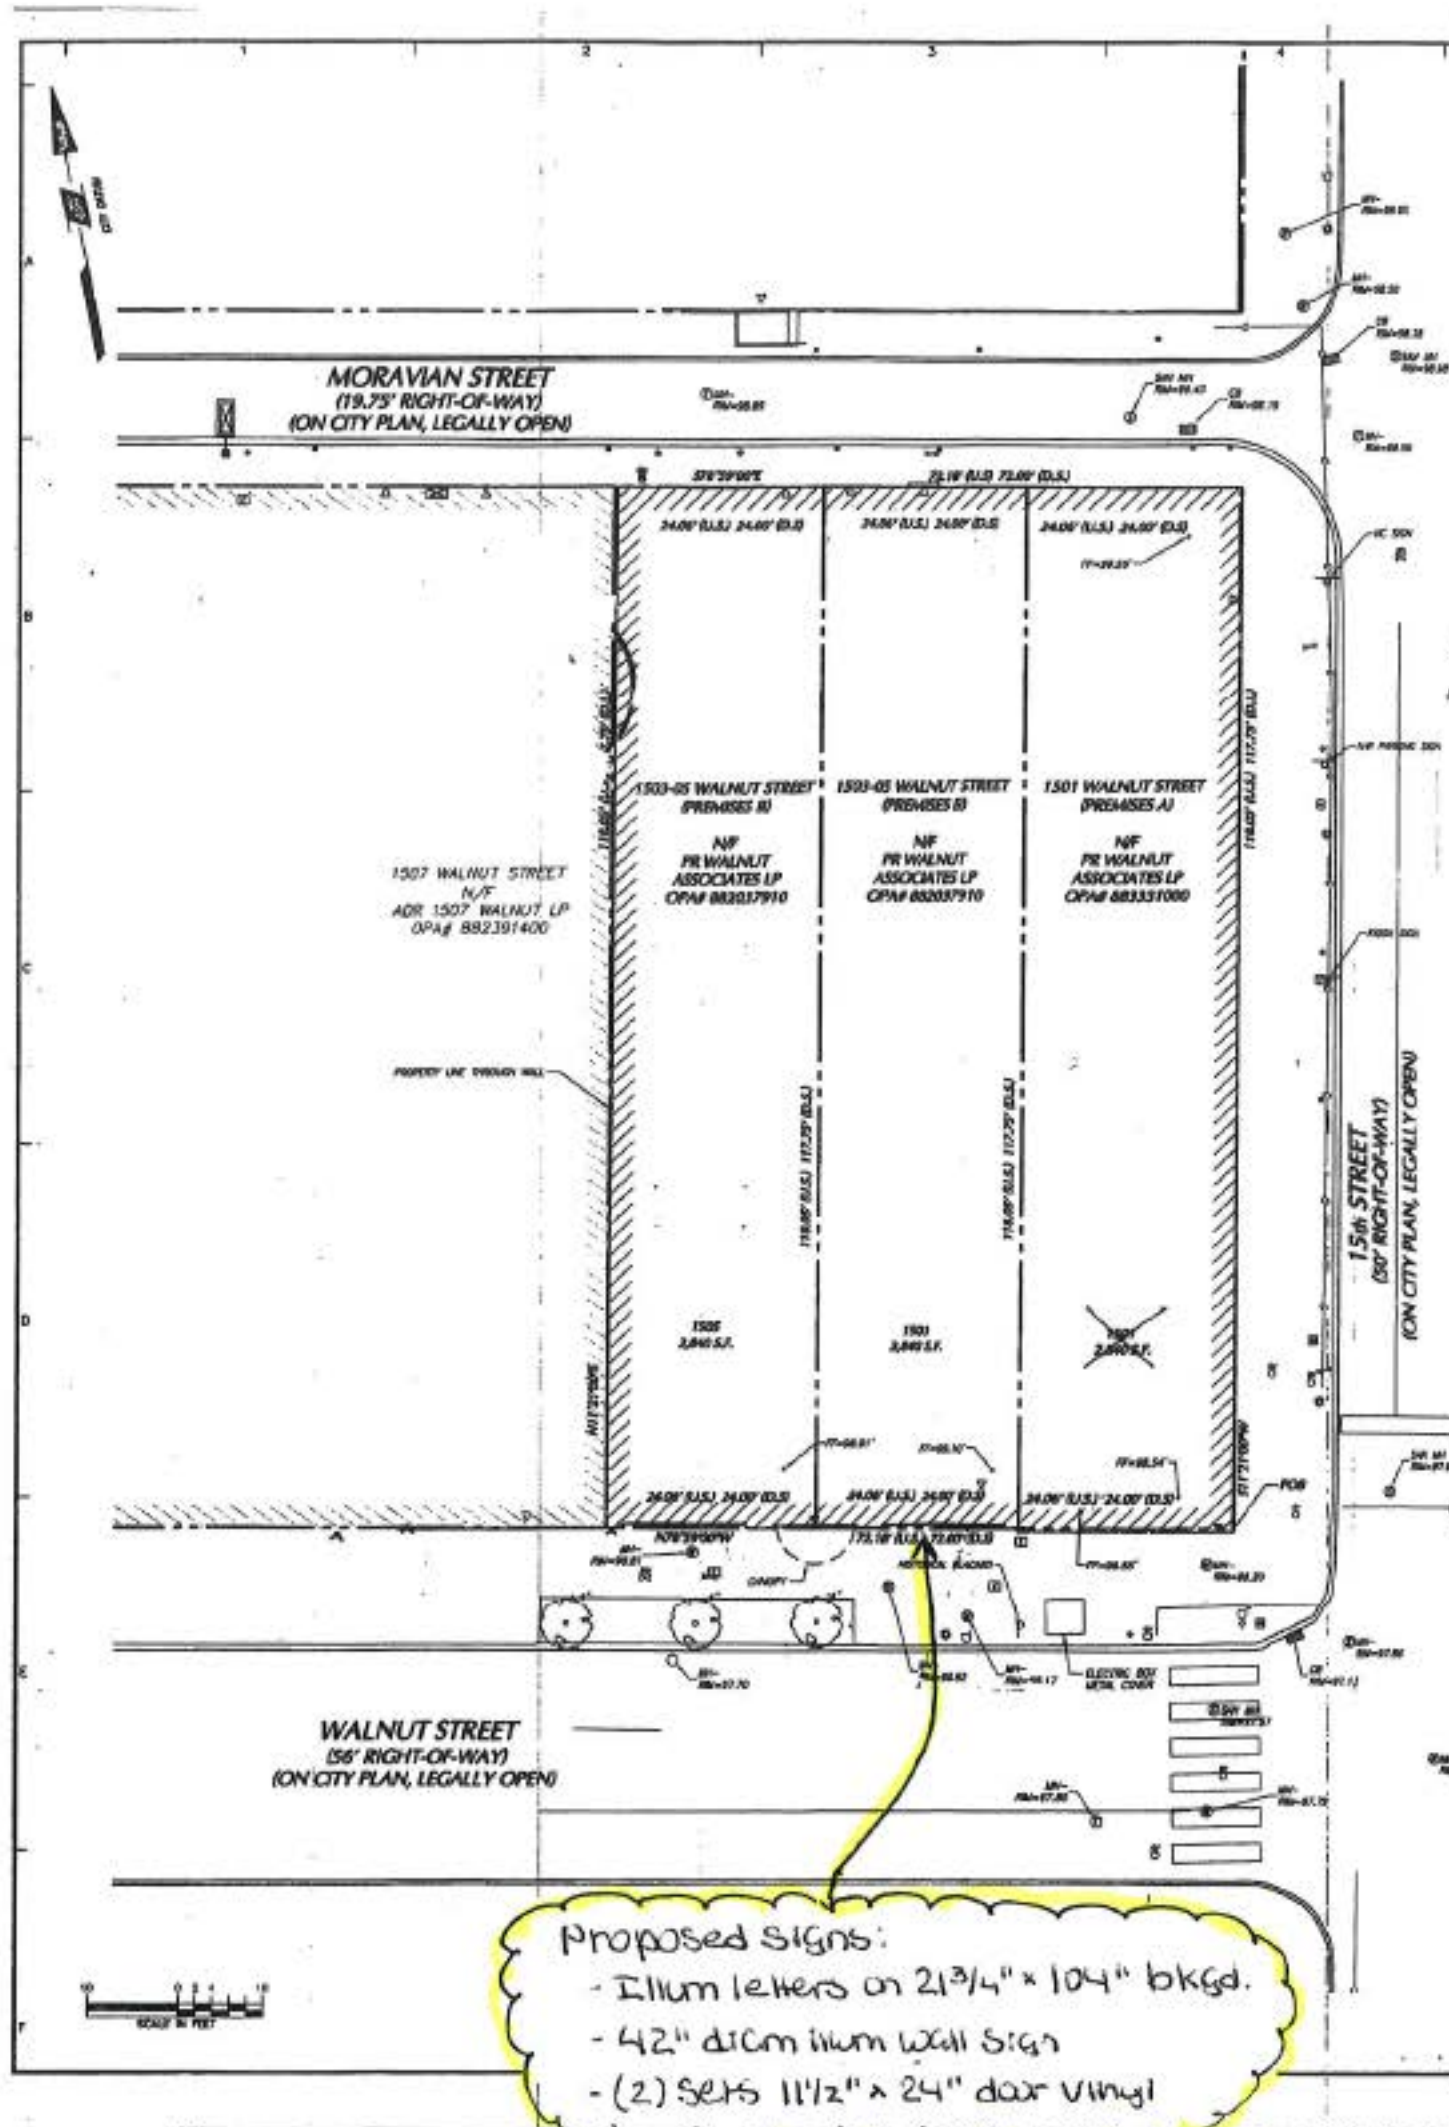



# STORE SIGNAGE: FRONT ELEVATION



- non-illuminated pan w/ face lit channel letters
- illuminated pan w/ routed & backed face
- white vinyl door graphics



## SOLA SALONS

LOCATION:

1503 Walnut St  
Philadelphia, PA 19102

SCALE: nts

FILE: Sola Salons\_Walnut St\_Phil\_a sign package\_R1

PQ: 1 of 6

CRAWFORD  
nm

DATE: 06/25/23 08/22/23  
07/14/23  
07/18/23  
08/03/23  
08/18/23

215-821-6900 • 215-821-4801 fax  
garryj@formansign.com  
©2023 Forman Signs. All rights reserved. No  
part of this document is to be reproduced or  
transmitted in any form or by any means  
electronic, copying or otherwise without the prior  
written permission of Forman Signs.

**forman signs**  
19447 Drexel Rd, Philadelphia, PA 19154



**SOLA SALONS**

LOCATION:

1503 Walnut St  
Philadelphia, PA 19102

SCALE: 1-1/2" = 1'-0"

FILE: Sola Salons\_Walnut St\_Phil\_a sign package\_R6

PG: 2 of 6

DRAWN BY  
fem

| DATE: | 06/02/23 | 08/23/23 |
|-------|----------|----------|
|       | 07/14/23 |          |
|       | 07/18/23 |          |
|       | 08/03/23 |          |
|       | 08/18/23 |          |

215-821-4500 • 215-821-4501 fax  
berr@formansigns.com  
©2023 Forman Signs Company. All rights reserved. No part of this document or the signed file may be reproduced or transmitted in any form or by any means electronic, mechanical, photocopying, recording, or otherwise without the prior written permission of Forman Signs Company.


**forman signs**

18417 Drummond Rd., Philadelphia, PA 19104




# STORE SIGNAGE: INSTALLATION DETAILS

- 1) Case ( w/ 1/4" weepholes) - BLACK
- 2) Trim Cap - BLACK
- 3) Face - 3/16" White Acrylic
- 4) LEDs - White
- 5) Sheet Metal screw
- 6) Power supply ;
  - w/ cut-off switch
  - Class II low voltage wiring to letters
  - 120 volt primary service in conduit
- 7) Fabricated alum. pan w/ metal angle frame & attached to wall w/ metal angle mounting frame - BLACK
- 8) 5" x 3/8" Galv. masonry screws 36" OC or as required (also see additional options details)
- 9) Wall - VIF

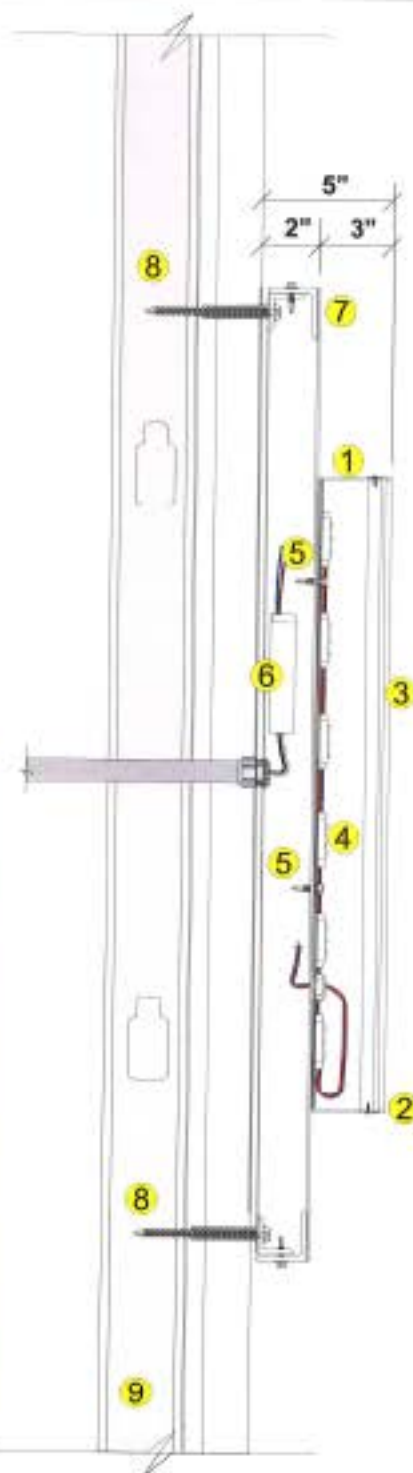


## MOUNTING OPTIONS ON EXISTING WALL


### 3/8" Galvanized bolt & Snaptoggle

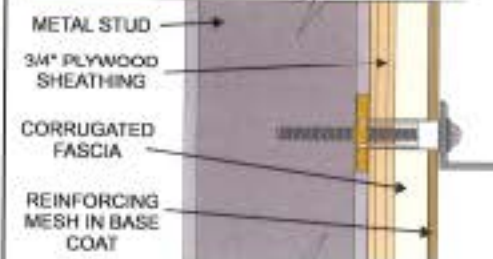

### 3/8" x 5" Galvanized lag bolt into wall stud or blocking

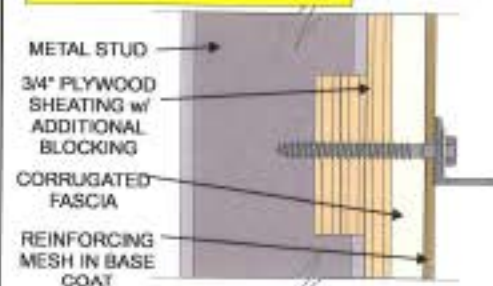

### 3/8" Galvanized thru bolt w/ "Sleeper" spanning adjacent wall studs

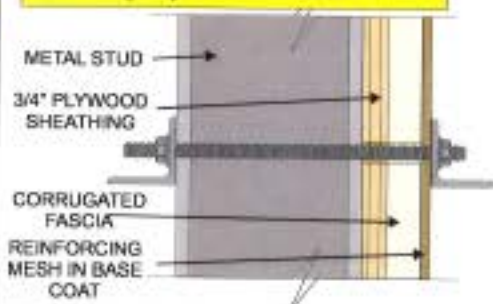

**SOLA SALONS**

LOCATION:

1503 Walnut St  
Philadelphia, PA 19102

SCALE: nts

FILE: Sola Salons\_Walnut St\_Phil\_a sign package\_RM

PG: 3 of 6

DATE: 08/03/23

DATE: 08/03/23

DATE: 08/03/23

DATE: 08/03/23

215.821.4500 • 215.821.4501 fax  
barrj@formansign.com  
©2023 Forman Signs LLC. All rights reserved. No part of this document or the information contained herein may be reproduced, stored in a retrieval system, or transmitted in any form or by any means, electronic, mechanical, photocopying, recording, or otherwise, without the prior written permission of Forman Signs LLC.


**forman signs**

12447 Drumm Road, Philadelphia, PA 19154






- 1) Fabricated alum. pan w/ metal angle frame & attached to wall w/ metal angle mounting frame - BLACK
- 2) Face - 1/8" routed alum; backed w/ 3/16" white acrylic
- 3) LEDs - White
- 4) Power supply ;
  - w/ cut-off switch
  - Class II low voltage wiring to letters
  - 120 volt primary service in conduit
- 5) 5" x 3/8" Galv. masonry screws 36" OC or as required (also see additional options details)
- 6) Wall - VIF

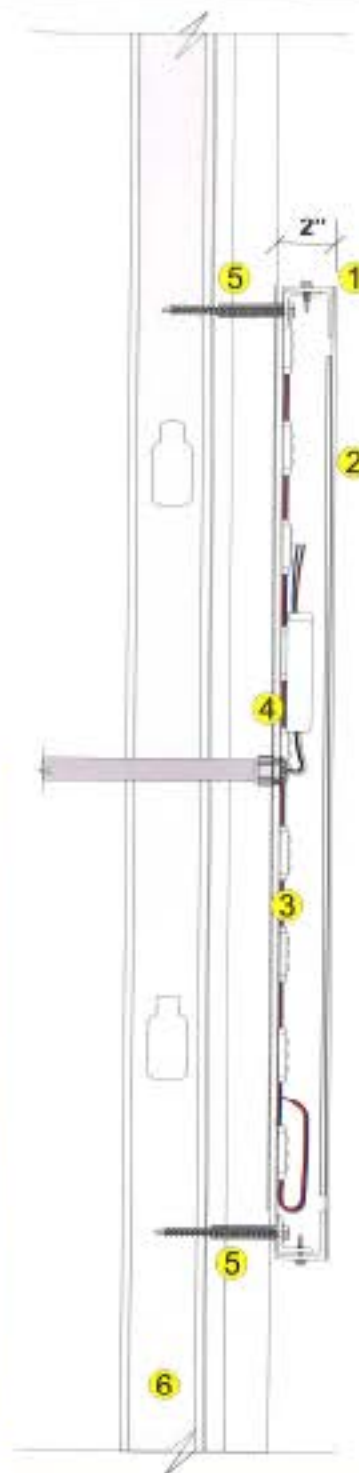


## MOUNTING OPTIONS ON EXISTING WALL


### 3/8" Galvanized bolt & Snaptoggle

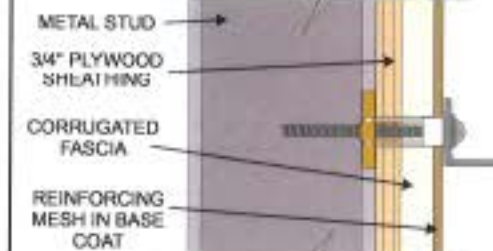

### 3/8" x 5" Galvanized lag bolt into wall stud or blocking

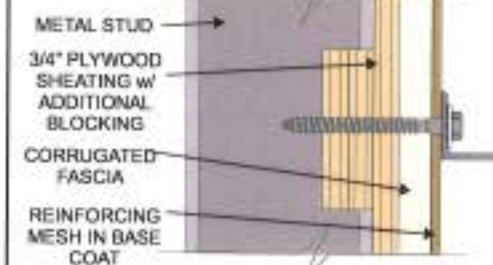

### 3/8" Galvanized thru bolt w/ "Sleeper" spanning adjacent wall studs

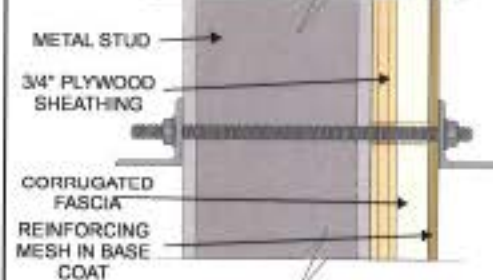



# STORE SIGNAGE: VINYL GRAPHICS (1)

- white vinyl graphics
- applied to glass door



**SOLA SALONS**

LOCATION:

1503 Walnut St  
Philadelphia, PA 19102

SCALE: 3" = 1'-0"

FILE: Sola Salons\_Walnut St\_Phil\_a\_sign package\_R1

PG: 6 of 6

DRAWN BY:  
nm

DATE: 06/30/23 06/23/23

07/14/23  
07/18/23  
08/03/23  
08/18/23

315-827-8100 • 315-827-8001 fax  
kerryj@formansigns.com  
©2023 Forman Signs. All rights reserved. No  
part of this document or the designs herein may be re-  
produced or transmitted in any form, by any means  
electronic, copying, or otherwise without the prior  
written permission of Forman Signs Company.

**forman signs**  
19047 Germantown Rd., Philadelphia, PA 19154