



**Community College of Philadelphia**

1700 Spring Garden Street,  
Philadelphia, Pennsylvania 19130

**New Signage Plan**

Date / Designer 05.22.24 RP

Community College of Philadelphia\2024  
Rebrand\SignagePlan...

THIS DOCUMENT CONTAINS CONFIDENTIAL AND PROPRIETARY INFORMATION THAT CANNOT BE REPRODUCED OR DIVULGED, IN WHOLE OR IN PART, WITHOUT WRITTEN AUTHORIZATION FROM CITY SIGN SERVICE, INC. © 2024


**Revisions**

- R1 00.00.00 -
- R2 00.00.00 -
- R3 00.00.00 -
- R4 00.00.00 -
- R5 00.00.00 -

**CITY SIGN** INC. Interior / Exterior Sign Manufacturers

424 Caredean Dr.  
Horsham PA, 19044  
T. 215.442.1323  
F. 215.442.1328

Sales: C. Longacre  
  UNITED STATES SIGN COUNCIL

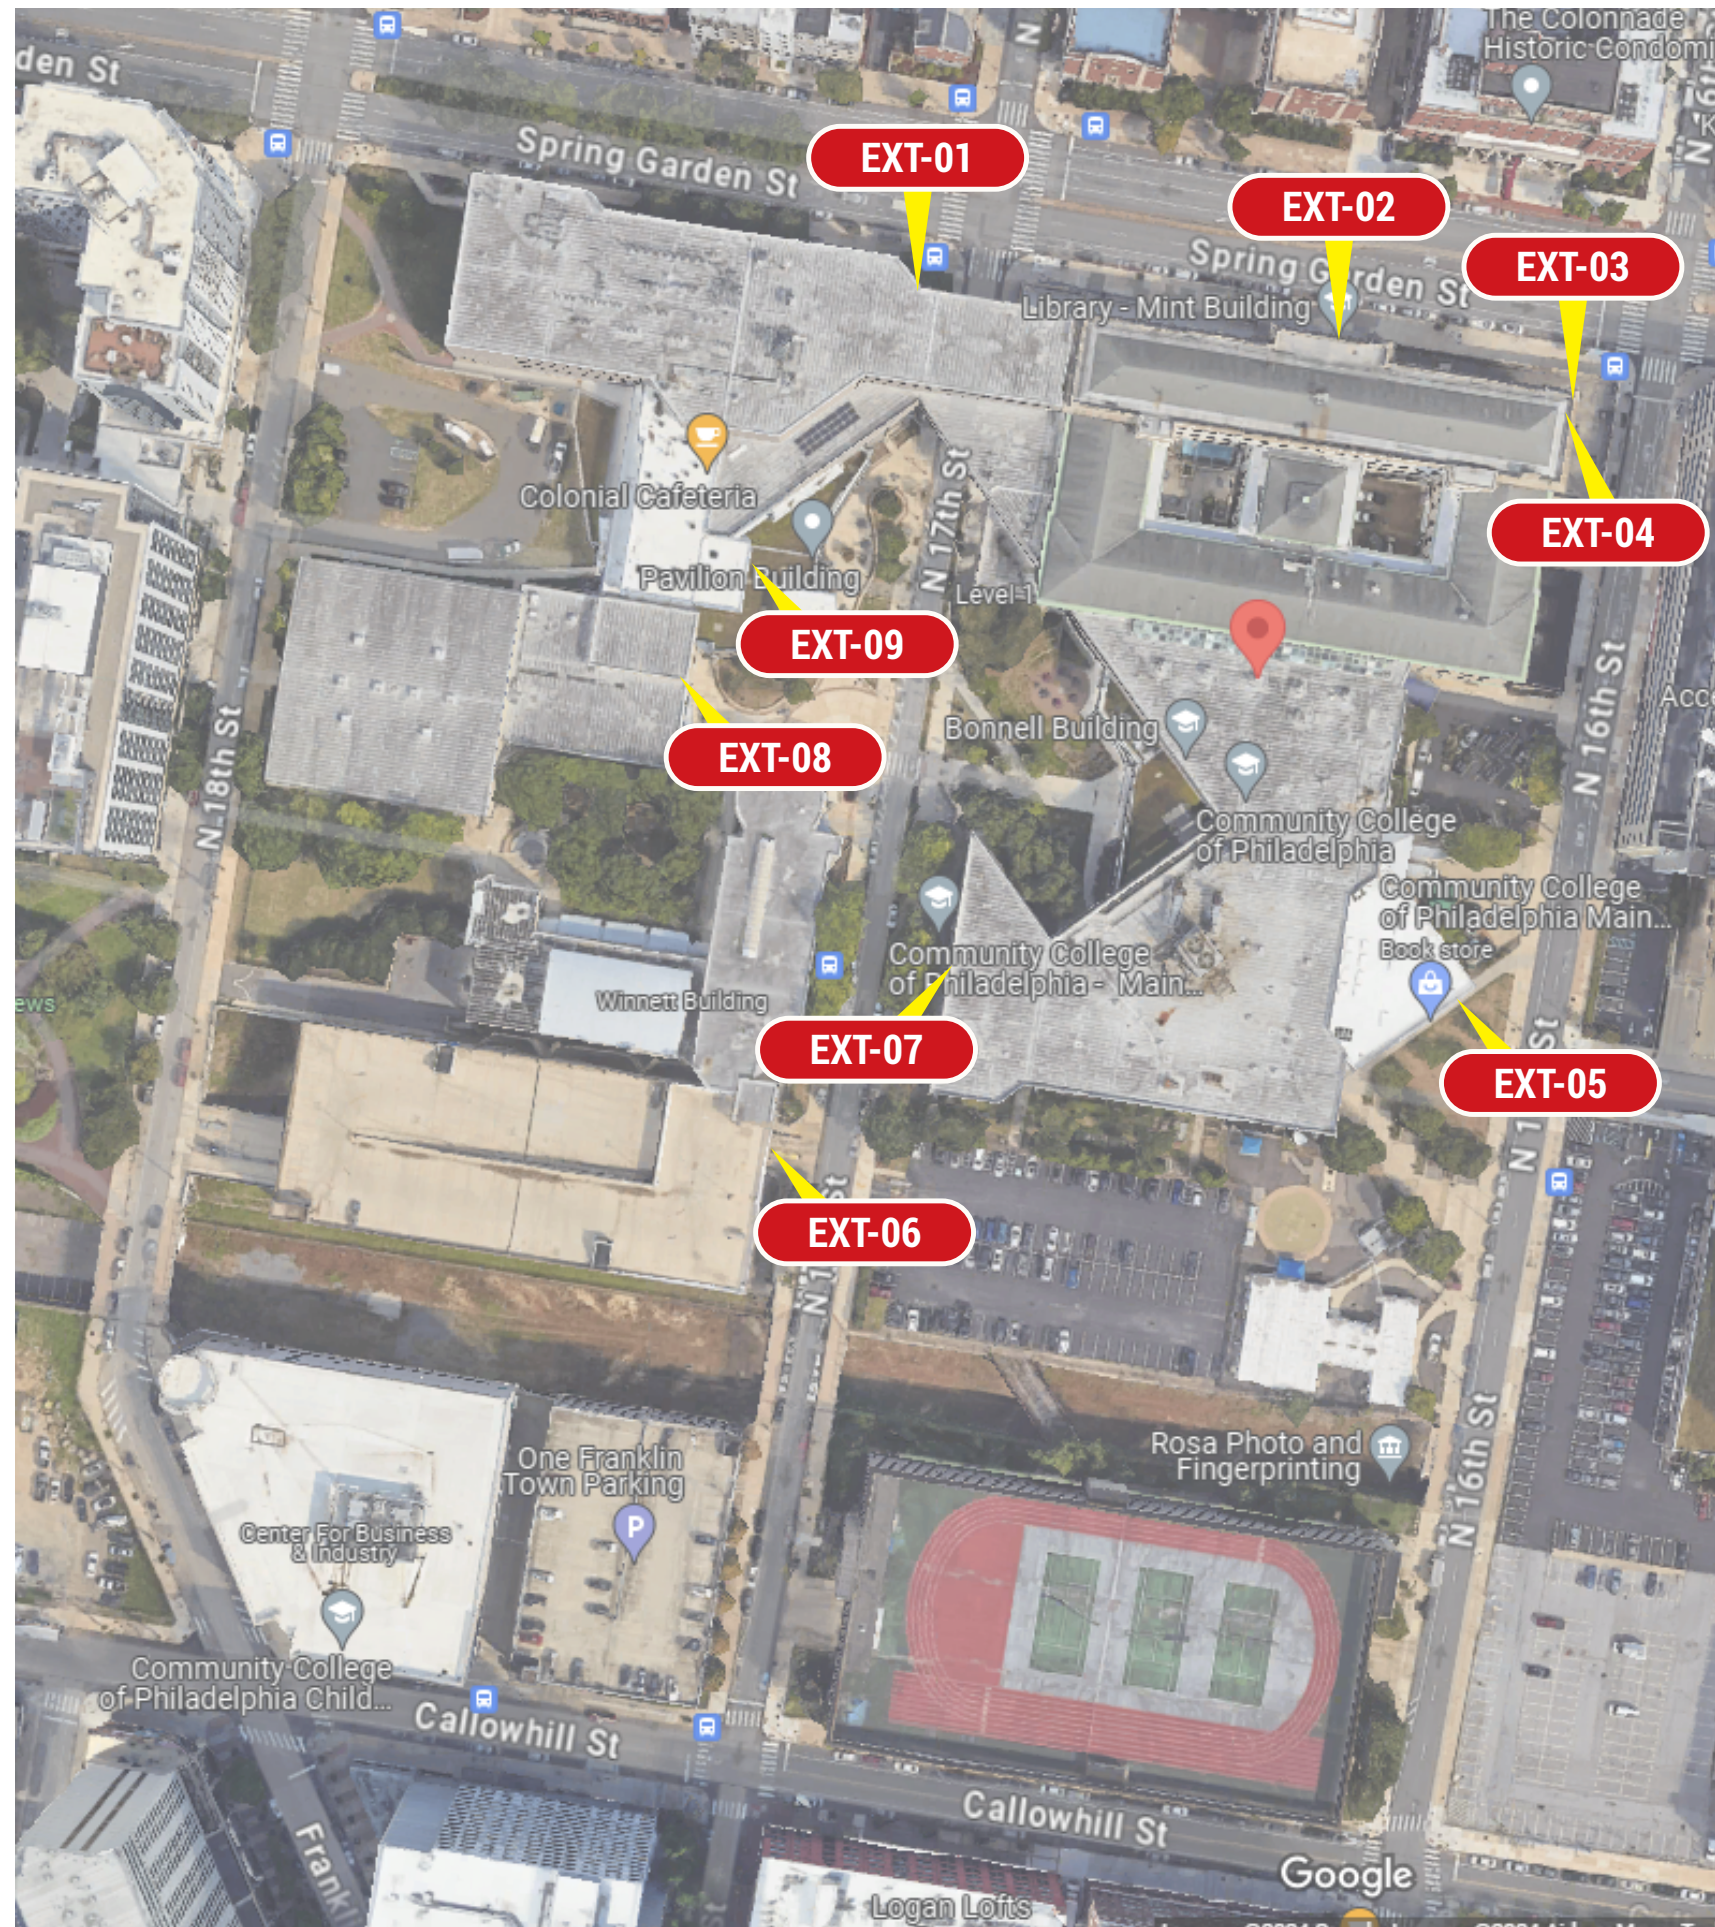

**Community College of Philadelphia**

1700 Spring Garden Street,  
Philadelphia, Pennsylvania 19130

Existing Signage Plan

Date / Designer 05.22.24 RP

Community College of Philadelphia\2024  
Rebrand\SignagePlan...

THIS DOCUMENT CONTAINS CONFIDENTIAL AND PROPRIETARY INFORMATION THAT CANNOT BE REPRODUCED OR DIVULGED, IN WHOLE OR IN PART, WITHOUT WRITTEN AUTHORIZATION FROM CITY SIGN SERVICE, INC. © 2024

Revisions

- R1 00.00.00 -
- R2 00.00.00 -
- R3 00.00.00 -
- R4 00.00.00 -
- R5 00.00.00 -

**CITY SIGN** INC. Interior / Exterior Sign Manufacturers

424 Caredean Dr.  
Horsham PA, 19044  
T. 215.442.1323  
F. 215.442.1328

Sales: C. Longacre



EXT-01

WEST BUILDING

COMMUNITY  
COLLEGE OF  
PHILADELPHIA

1982

NO PARKING  
ANYTIME

FDC



EXT-02



COMMUNITY  
COLLEGE OF  
PHILADELPHIA

CO  
C  
PHI  
PHIA  
UNI  
DE  
LE

EXT-03

COMMUNITY  
COLLEGE OF  
PHILADELPHIA

EXT-04

**COMMUNITY  
COLLEGE OF  
PHILADELPHIA**

EXT-05

COMMUNITY  
COLLEGE OF  
PHILADELPHIA



**EXT-06**

**WINNET STUDENT LIFE BUILDING**

Community College of Philadelphia  
**SNACK RACK**  
PICK UP HERE






**EXT-07**

**BONNELL BUILDING**



**EXT-08**

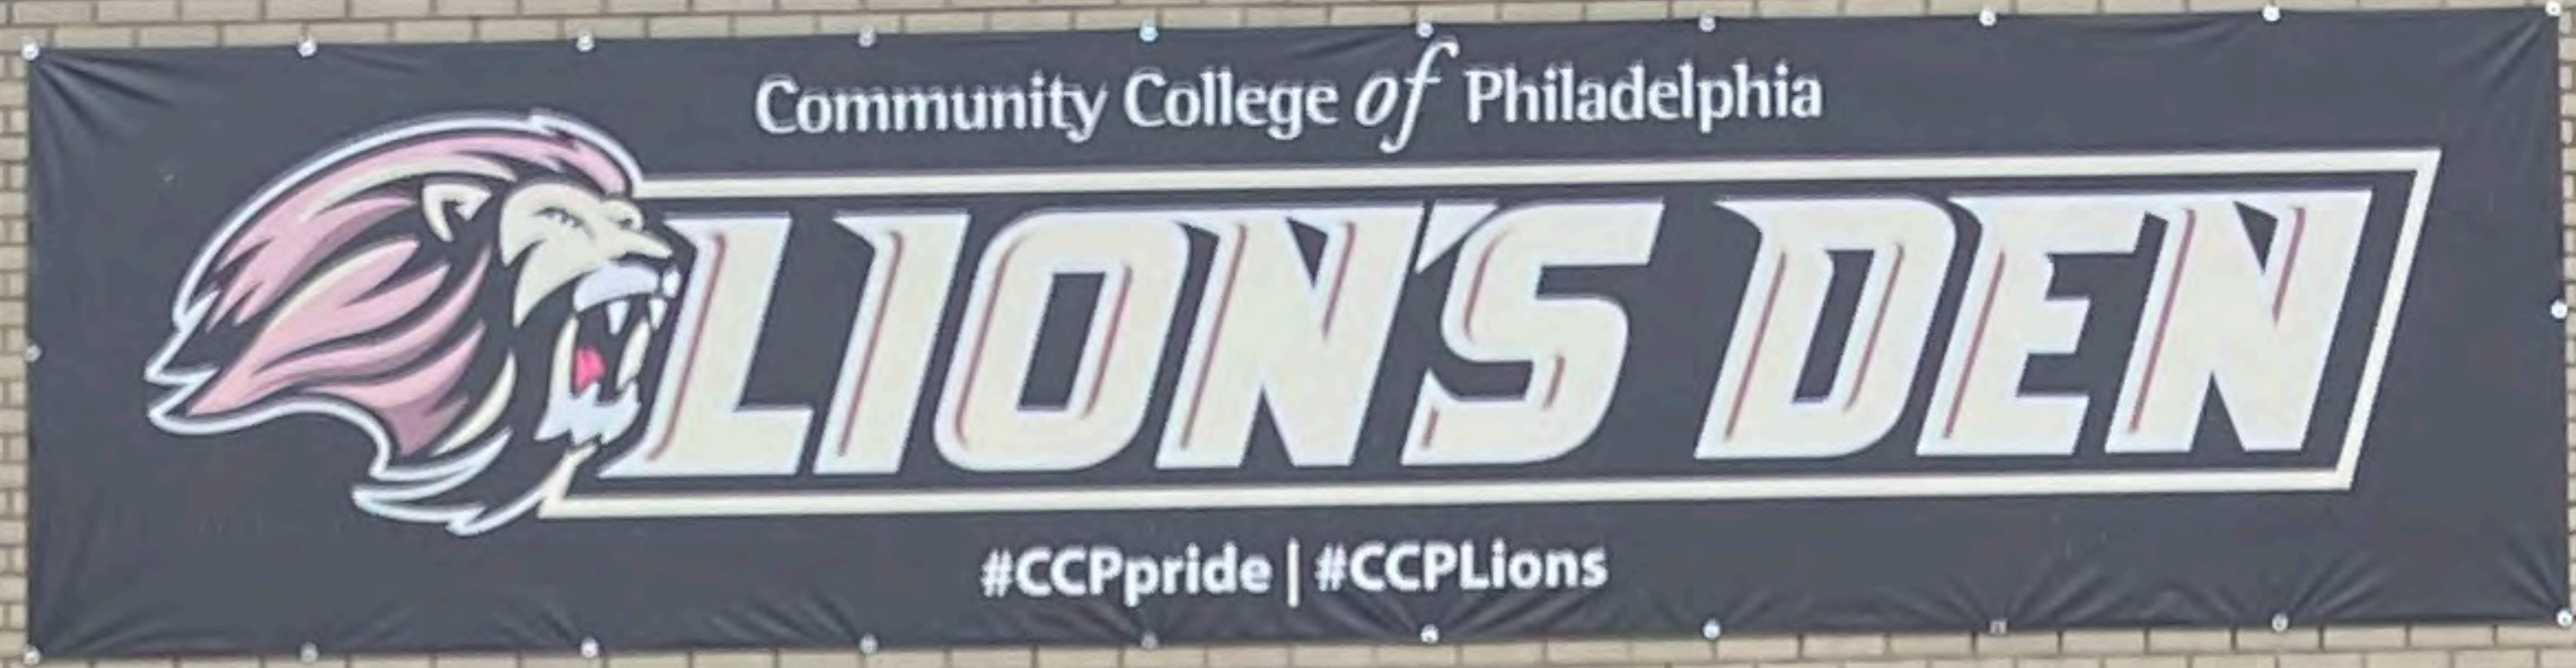

**ATHLETICS CENTER**



**EXT-09**

# PAVILION BUILDING

Community College of Philadelphia  
Pavilion Building  
Bookstore  
Welcome Center  
www.ccp.edu



**Fabrication Information:**  
PRODUCE FLEXIBLE FACE LOGO

SIGNAGE EXPOSURE: 408 FT<sup>2</sup>  
SIGN WEIGHT: 300 LBS MAX PER SECTION

**Installation Information:**  
INSTALL ONTO WALL AS INDICATED

**Paint**

P1	Satin - PMS 102 C
P2	Satin - PMS 2389 C
P3	Satin - To Match Wall Finish (TBD)

**Vinyl**

V1	Avery Sunshine Yellow (900-216-T)
V2	Transl. to Match PMS 2389 C

Date / Designer 04.05.24 RP

Community College of Philadelphia\2024  
Rebrand\24-2064-CCP\_BuildingLogo...

THIS DOCUMENT CONTAINS CONFIDENTIAL AND PROPRIETARY INFORMATION THAT CANNOT BE REPRODUCED OR DIVULGED, IN WHOLE OR IN PART, WITHOUT WRITTEN AUTHORIZATION FROM CITY SIGN SERVICE, INC. © 2024


**Revisions**

- R1 00.00.00 -
- R2 00.00.00 -
- R3 00.00.00 -
- R4 00.00.00 -
- R5 00.00.00 -




424 Caredean Dr.  
Horsham PA, 19044  
T. 215.442.1323  
F. 215.442.1328

Sales: C. Longacre  
  UNITED STATES SIGN COUNCIL

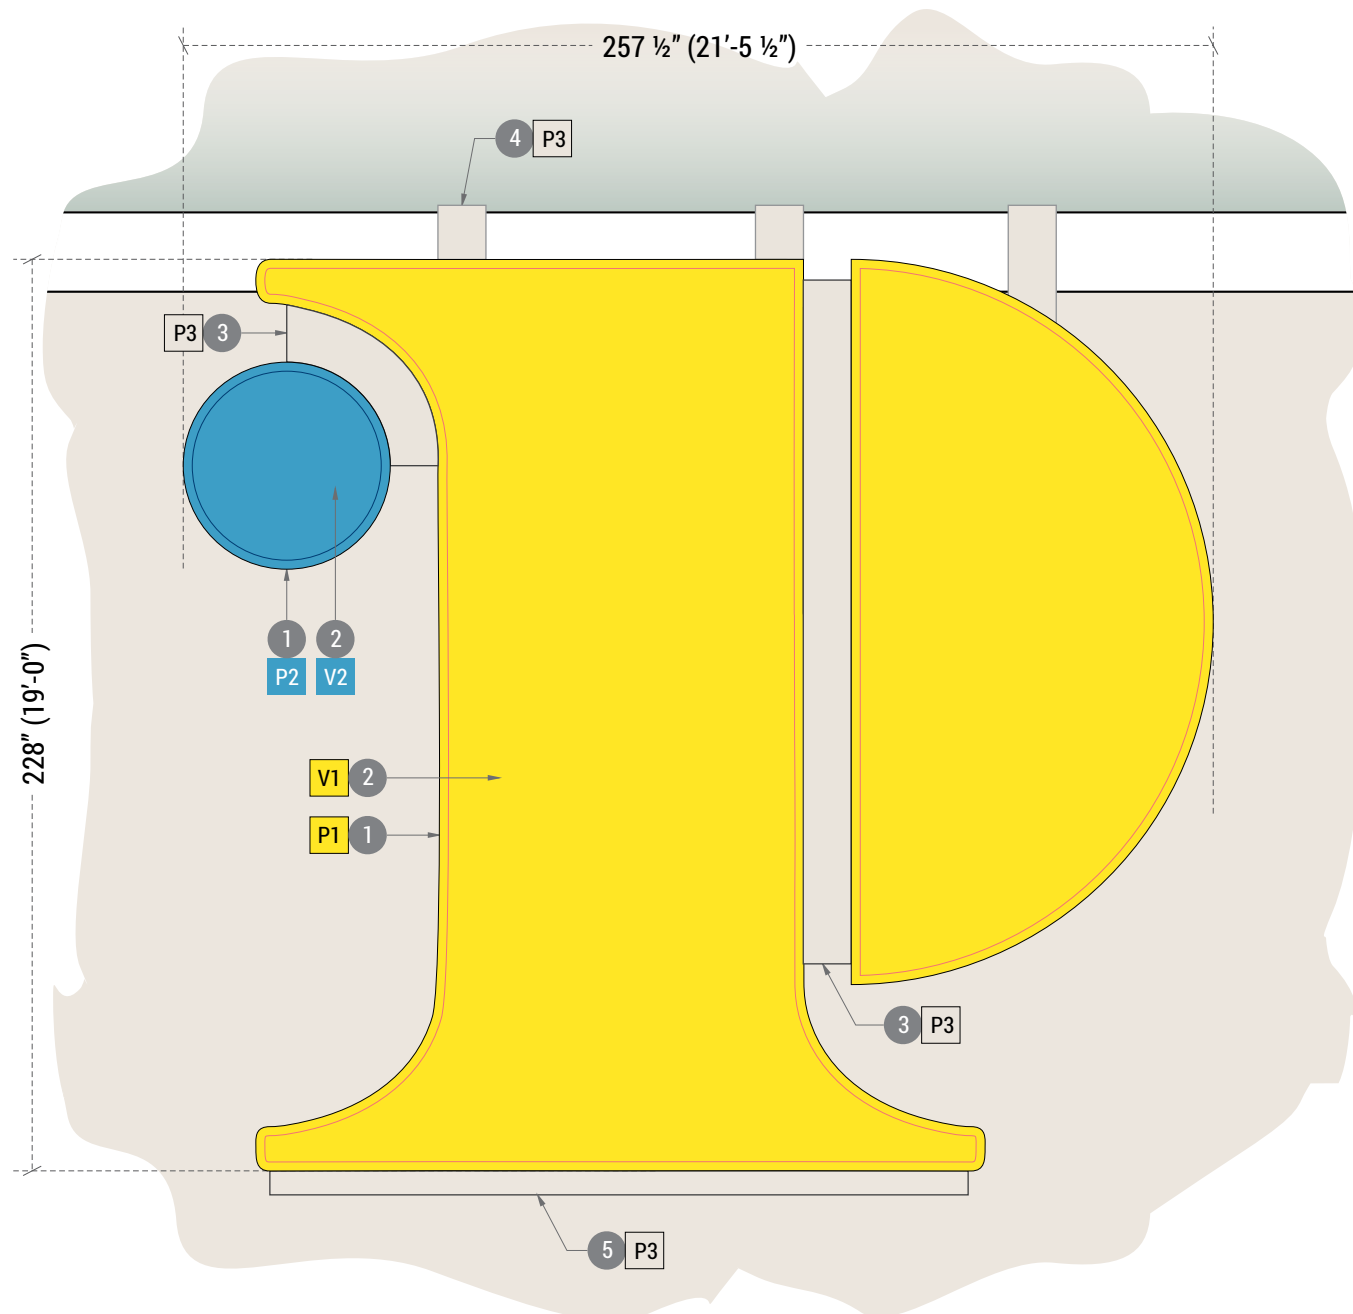

**A** ENLARGED ELEVATION  
SCALE: 1/4"=1'-0"

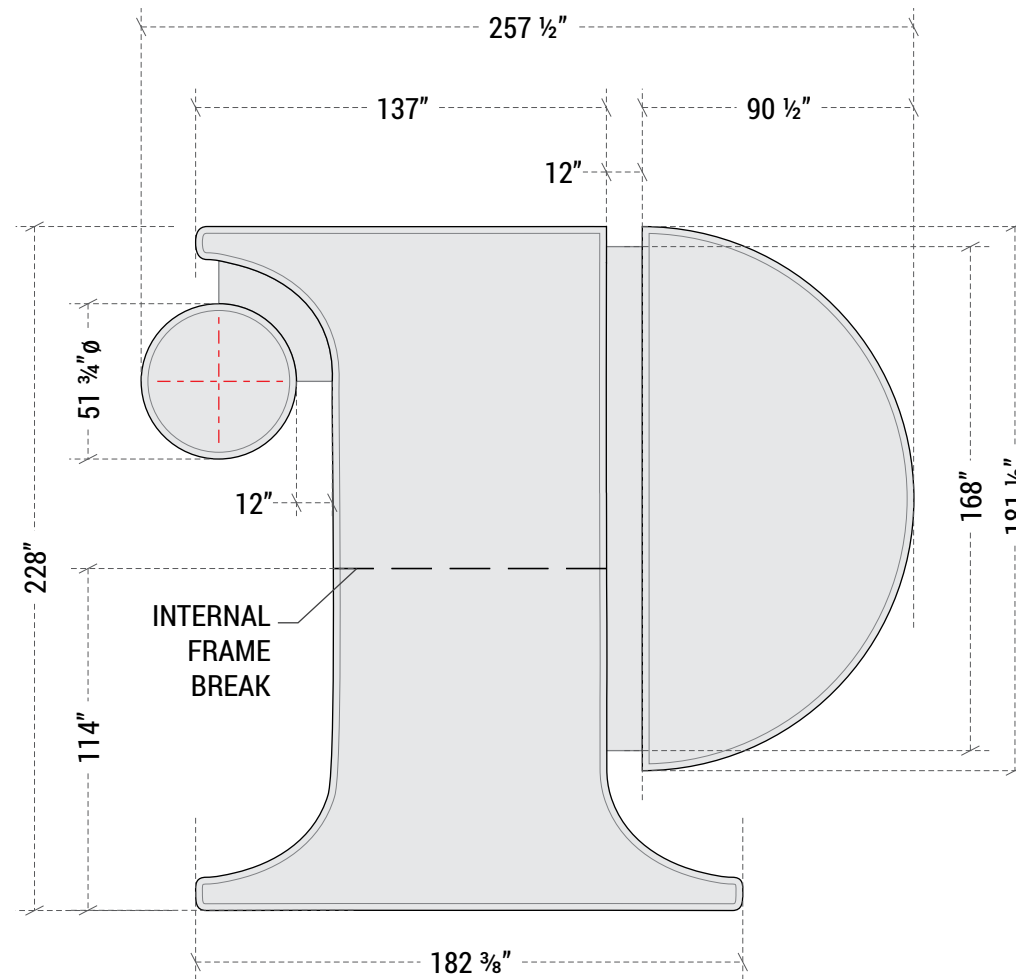

**B** LOGO DIMENSIONS  
SCALE: 3/16"=1'-0"

1. 2" RETRO TENSION FRAME (#2112) WITH 2 3/8" RETRO FRAME COVER (#2115). ALL EXPOSED PAINTED AS INDICATED.
2. STRETCHED FLEXIBLE FACE WITH APPLIED TRANSLUCENT VINYL AS INDICATED.
3. ALUMINUM FRAMED AND SKINNED LETTER CONNECTORS. ALL EXPOSED PAINTED TO MATCH BUILDING COLOR (P3).
4. ALUMINUM MOUNTING STRAPS. ALL EXPOSED PAINTED TO MATCH BUILDING (P3).
5. STRUCTURE ALUMINUM ANGLE LEDGE. ALL EXPOSED PAINTED TO MATCH BUILDING (P3).



**Community College of Philadelphia**

1700 Spring Garden Street,  
Philadelphia, Pennsylvania 19130

**Project: 24-2064-CCP**

Rendering

Date / Designer 04.05.24 RP

Community College of Philadelphia\2024  
Rebrand\24-2064-CCP\_BuildingLogo...

THIS DOCUMENT CONTAINS CONFIDENTIAL AND PROPRIETARY INFORMATION THAT CANNOT BE REPRODUCED OR DIVULGED, IN WHOLE OR IN PART, WITHOUT WRITTEN AUTHORIZATION FROM CITY SIGN SERVICE, INC. © 2024

Revisions

- R1 00.00.00 -
- R2 00.00.00 -
- R3 00.00.00 -
- R4 00.00.00 -
- R5 00.00.00 -

**CITY SIGN** INC. Interior / Exterior Sign Manufacturers

424 Caredean Dr.  
Horsham PA, 19044  
T. 215.442.1323  
F. 215.442.1328

Sales: C. Longacre





**Community College of Philadelphia**

1700 Spring Garden Street,  
Philadelphia, Pennsylvania 19130

**Project: 24-2064-CCP**

Rendering - Night View

Date / Designer 04.05.24 RP

Community College of Philadelphia\2024  
Rebrand\24-2064-CCP\_BuildingLogo...

THIS DOCUMENT CONTAINS CONFIDENTIAL AND PROPRIETARY INFORMATION  
THAT CANNOT BE REPRODUCED OR DIVULGED, IN WHOLE OR IN PART, WITHOUT  
WRITTEN AUTHORIZATION FROM CITY SIGN SERVICE, INC. © 2024

Revisions

- R1 05.22.24
- R2 00.00.00 -
- R3 00.00.00 -
- R4 00.00.00 -
- R5 00.00.00 -




Interior / Exterior  
Sign Manufacturers

424 Caredean Dr.  
Horsham PA, 19044  
T. 215.442.1323  
F. 215.442.1328

Sales: C. Longacre



01.2.1

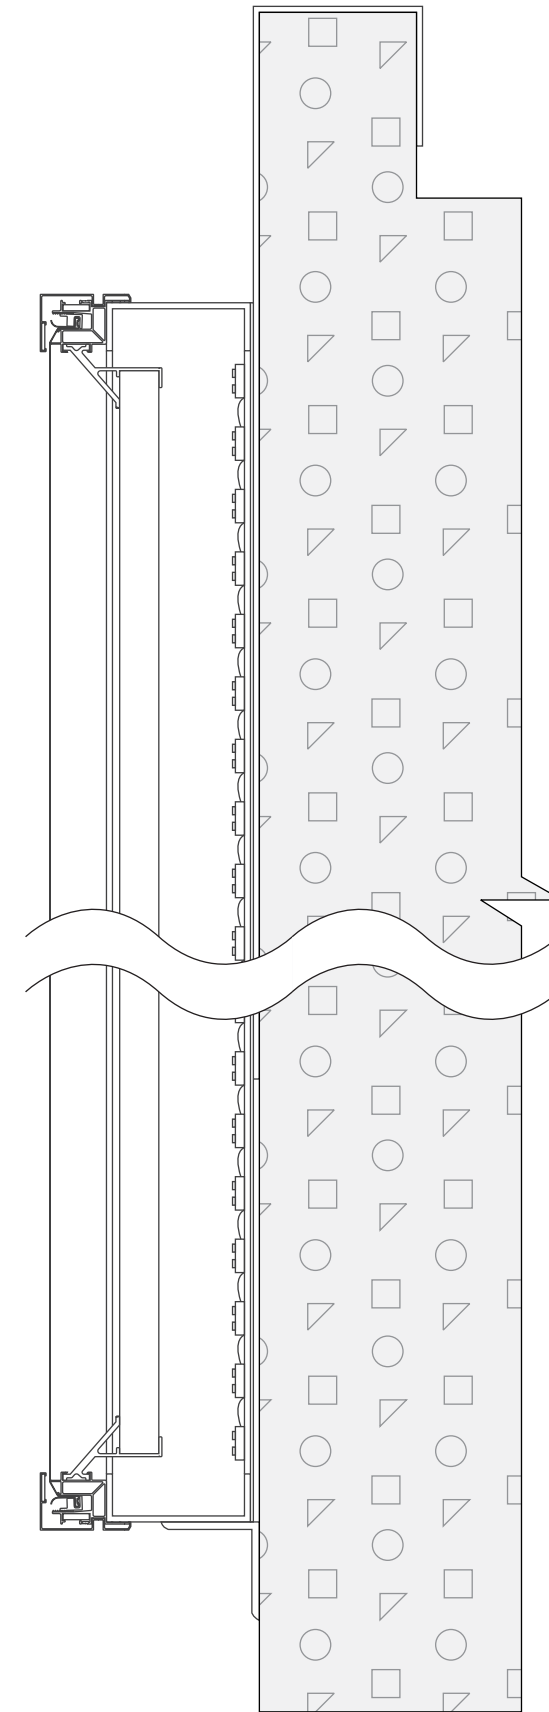

**A** PROFILE SECTION  
SCALE: 1 1/2"=1'-0"

Date / Designer 04.05.24 RP

Community College of Philadelphia\2024  
Rebrand\24-2064-CCP\_BuildingLogo...

THIS DOCUMENT CONTAINS CONFIDENTIAL AND PROPRIETARY INFORMATION  
THAT CANNOT BE REPRODUCED OR DIVULGED, IN WHOLE OR IN PART, WITHOUT  
WRITTEN AUTHORIZATION FROM CITY SIGN SERVICE, INC. © 2024

Revisions

- R1 00.00.00 -
- R2 00.00.00 -
- R3 00.00.00 -
- R4 00.00.00 -
- R5 00.00.00 -



Interior / Exterior  
Sign Manufacturers

424 Caredean Dr.  
Horsham PA, 19044  
T. 215.442.1323  
F. 215.442.1328

Sales: C. Longacre



**Fabrication Information:**  
PRODUCE 1/8" ACM PANEL SEAMED LOGO

SIGNAGE EXPOSURE: 227 FT<sup>2</sup>  
SIGN WEIGHT: 100 LBS MAX PER SECTION

**Installation Information:**  
INSTALL ONTO WALL AS INDICATED

**Paint**

P1	Satin - PMS 102 C
P2	Satin - PMS 2389 C

Date / Designer 04.09.24 RP

Community College of Philadelphia\2024  
Rebrand\24-2068-CCP\_GarageBranding...

THIS DOCUMENT CONTAINS CONFIDENTIAL AND PROPRIETARY INFORMATION THAT CANNOT BE REPRODUCED OR DIVULGED, IN WHOLE OR IN PART, WITHOUT WRITTEN AUTHORIZATION FROM CITY SIGN SERVICE, INC. © 2024


**Revisions**

- R1 00.00.00 -
- R2 00.00.00 -
- R3 00.00.00 -
- R4 00.00.00 -
- R5 00.00.00 -

**CITY SIGN INC.** Interior / Exterior Sign Manufacturers


424 Caredean Dr.  
Horsham PA, 19044  
T. 215.442.1323  
F. 215.442.1328

Sales: C. Longacre  
  UNITED STATES SIGN COUNCIL

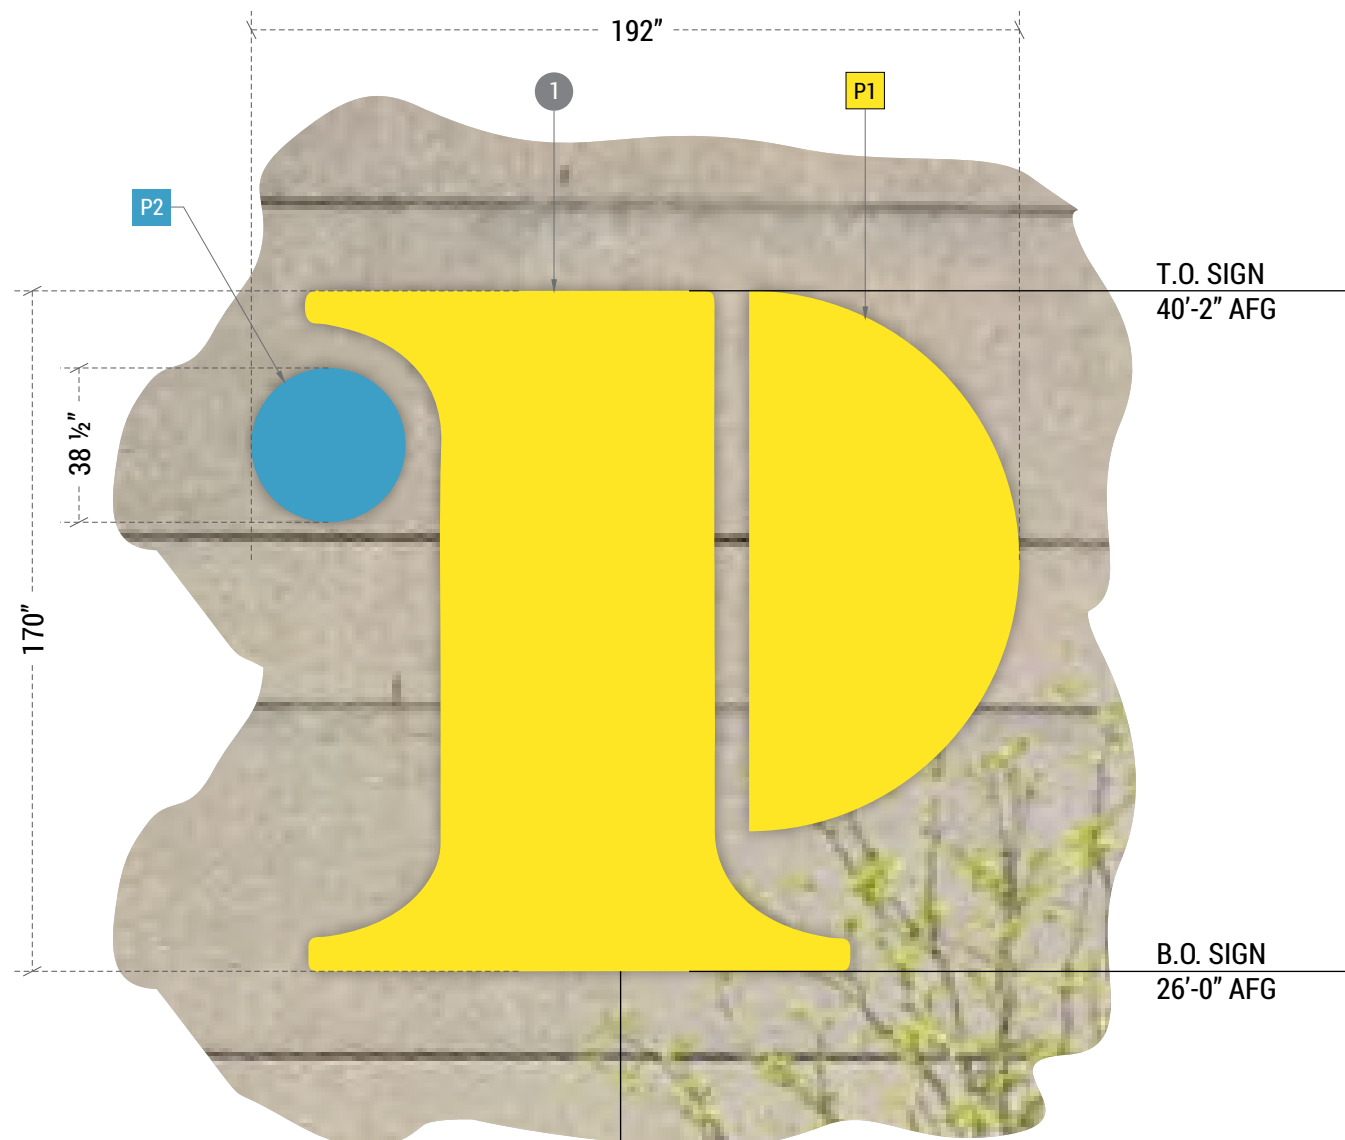

**A** ENLARGED ELEVATION  
SCALE: 1/4"=1'-0"

A  
03.1

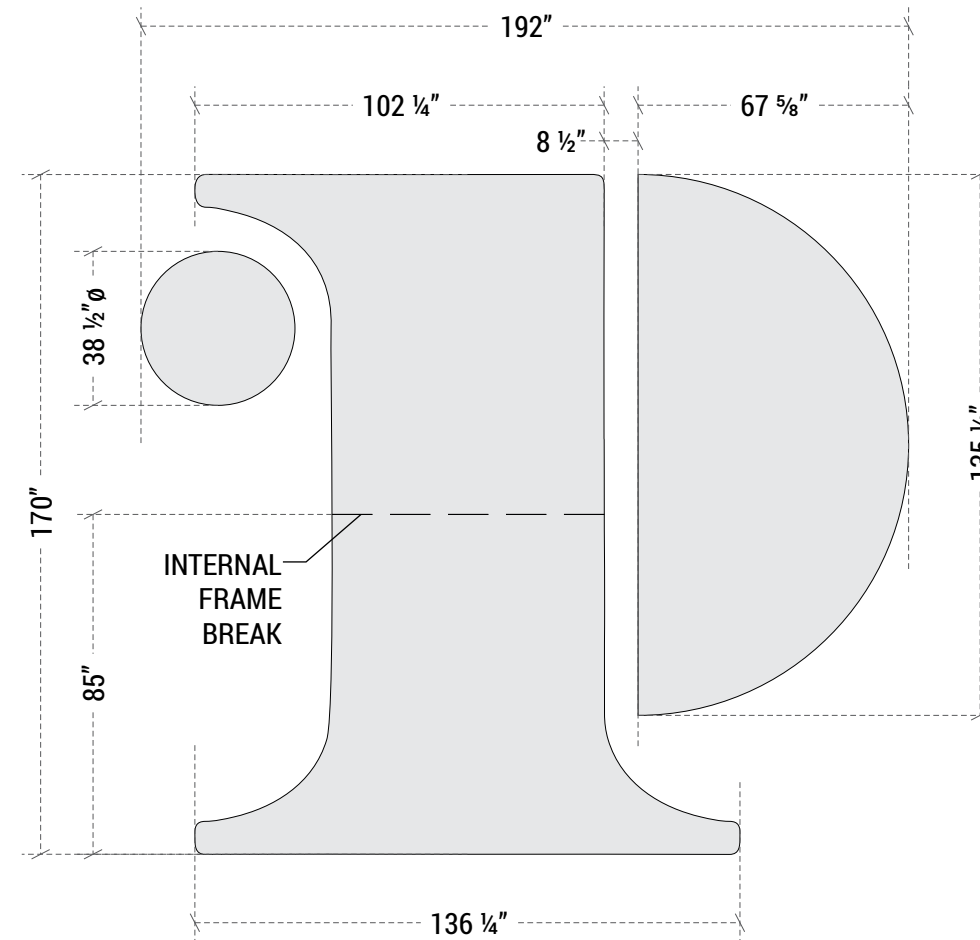

**B** LOGO DIMENSIONS  
SCALE: 1/4"=1'-0"

1. 1" MILLIKEN FRAME WITH STRETCHED FLEXIBLE FACE. EXPOSED ELEMENTS PAINTED AS SPECIFIED.



Renderings



Date / Designer 04.09.24 RP

Community College of Philadelphia\2024  
Rebrand\24-2068-CCP\_GarageBranding...

THIS DOCUMENT CONTAINS CONFIDENTIAL AND PROPRIETARY INFORMATION  
THAT CANNOT BE REPRODUCED OR DIVULGED, IN WHOLE OR IN PART, WITHOUT  
WRITTEN AUTHORIZATION FROM CITY SIGN SERVICE, INC. © 2024

Revisions

- R1 00.00.00 -
- R2 00.00.00 -
- R3 00.00.00 -
- R4 00.00.00 -
- R5 00.00.00 -

**CITY SIGN** INC. SERVICE Interior / Exterior Sign Manufacturers


424 Caredean Dr.  
Horsham PA, 19044  
T. 215.442.1323  
F. 215.442.1328

Sales: C. Longacre



**\*SURVEY REQUIRED BEFORE FABRICATION TO VERIFY PROPOSED DIMENSIONS AND FIELD CONDITIONS**

1. 1" MILLIKEN FRAME WITH STRETCHED FLEXIBLE FACE. EXPOSED ELEMENTS PAINTED AS SPECIFIED.

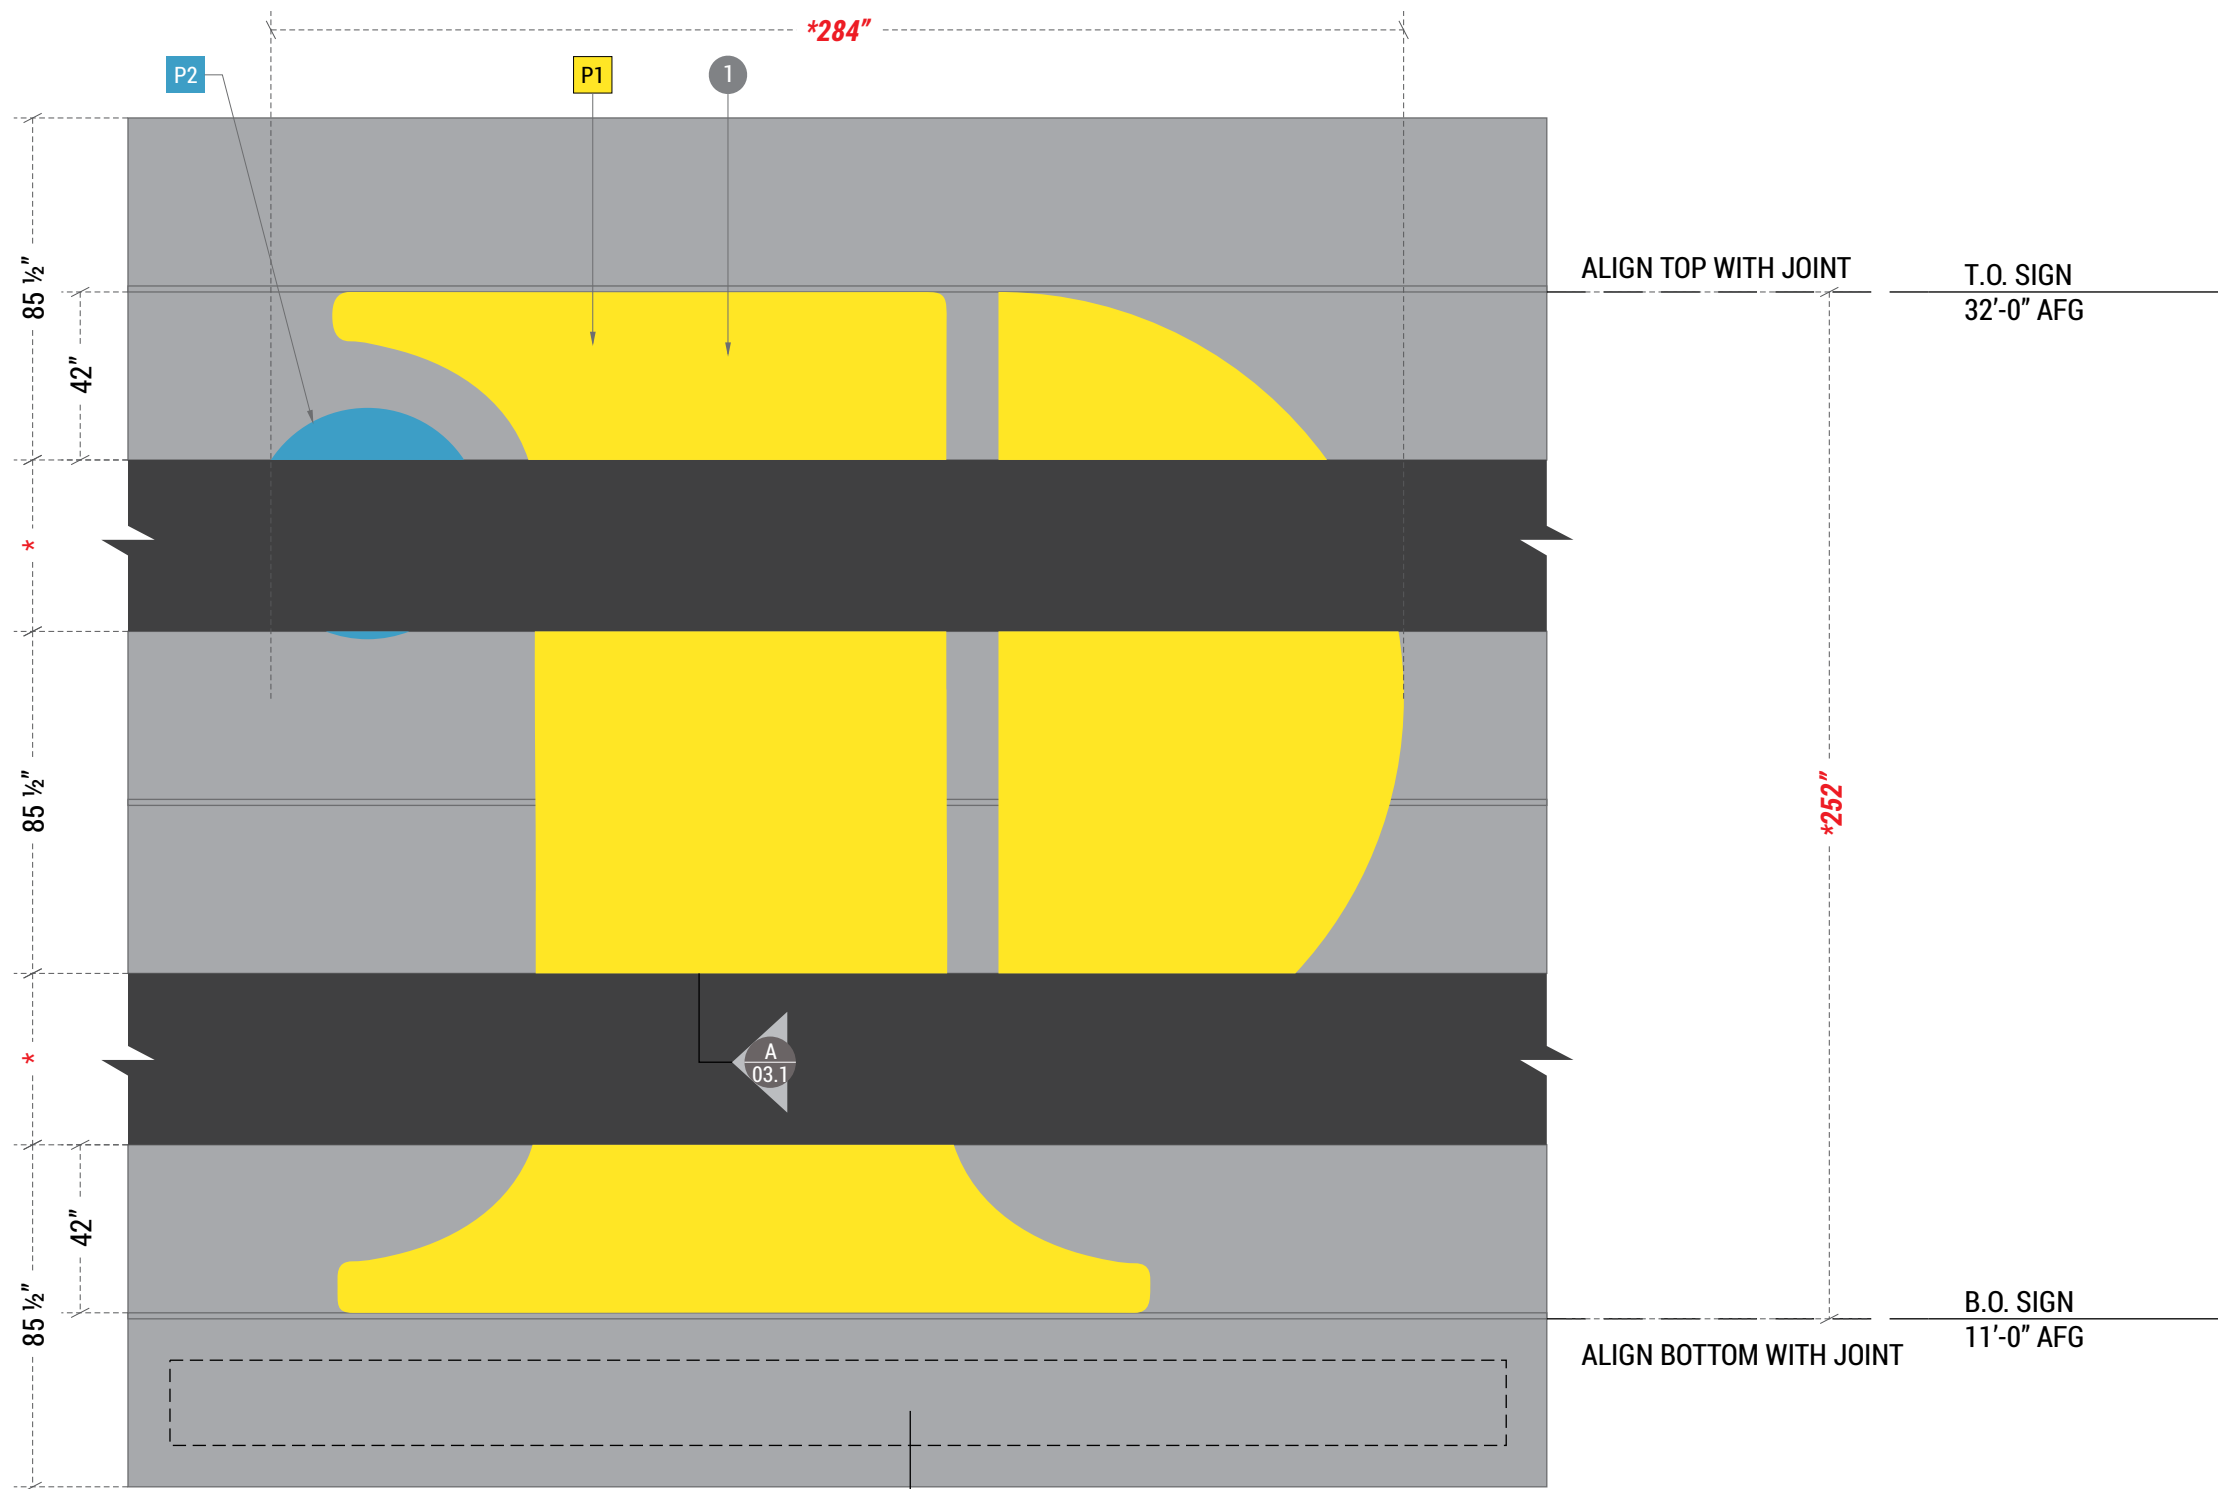

**A** ENLARGED ELEVATION  
SCALE: 1/4"=1'-0"

EXISTING AREA FOR LETTERS

**Community College of Philadelphia**

1700 Spring Garden Street,  
Philadelphia, Pennsylvania 19130

**Project: 24-2068-CCP**

Seamed Panel Logo Qty: 01

**Fabrication Information:**  
PRODUCE 1/8" ACM PANEL SEAMED LOGO

SIGNAGE EXPOSURE: 227 FT<sup>2</sup>  
SIGN WEIGHT: 100 LBS MAX PER SECTION

**Installation Information:**  
INSTALL ONTO WALL AS INDICATED

**Paint**

P1	Satin - PMS 102 C
P2	Satin - PMS 2389 C

Date / Designer 04.09.24 RP

Community College of Philadelphia\2024  
Rebrand\24-2068-CCP\_GarageBranding...

THIS DOCUMENT CONTAINS CONFIDENTIAL AND PROPRIETARY INFORMATION THAT CANNOT BE REPRODUCED OR DIVULGED, IN WHOLE OR IN PART, WITHOUT WRITTEN AUTHORIZATION FROM CITY SIGN SERVICE, INC. © 2024

**Revisions**

- R1 00.00.00 -
- R2 00.00.00 -
- R3 00.00.00 -
- R4 00.00.00 -
- R5 00.00.00 -

**CITY SIGN INC.** SERVICE Interior / Exterior Sign Manufacturers

424 Caredean Dr.  
Horsham PA, 19044  
T. 215.442.1323  
F. 215.442.1328

Sales: C. Longacre  
 UNITED STATES SIGN COUNCIL



Date / Designer 04.09.24 RP

Community College of Philadelphia\2024  
Rebrand\24-2068-CCP\_GarageBranding...

THIS DOCUMENT CONTAINS CONFIDENTIAL AND PROPRIETARY INFORMATION  
THAT CANNOT BE REPRODUCED OR DIVULGED, IN WHOLE OR IN PART, WITHOUT  
WRITTEN AUTHORIZATION FROM CITY SIGN SERVICE, INC. © 2024

Revisions

- R1 00.00.00 -
- R2 00.00.00 -
- R3 00.00.00 -
- R4 00.00.00 -
- R5 00.00.00 -




Interior / Exterior  
Sign Manufacturers

424 Caredean Dr.  
Horsham PA, 19044  
T. 215.442.1323  
F. 215.442.1328

Sales: C. Longacre



1. 1" MILLIKEN FRAME WITH STRETCHED FLEXIBLE FACE. EXPOSED ELEMENTS PAINTED AS SPECIFIED.
2. FRAME SECURED FLUSH TO PRE-CAST CONCRETE WALL VIA 5/16" X 3 3/4" SILVER COATED STEEL TAPCON SCREWS AROUND PERIMETER AT 36" OC MAXIMUM. HEADS OF HARDWARE PAINTED OUT TO MATCH FACES AS SPECIFIED.

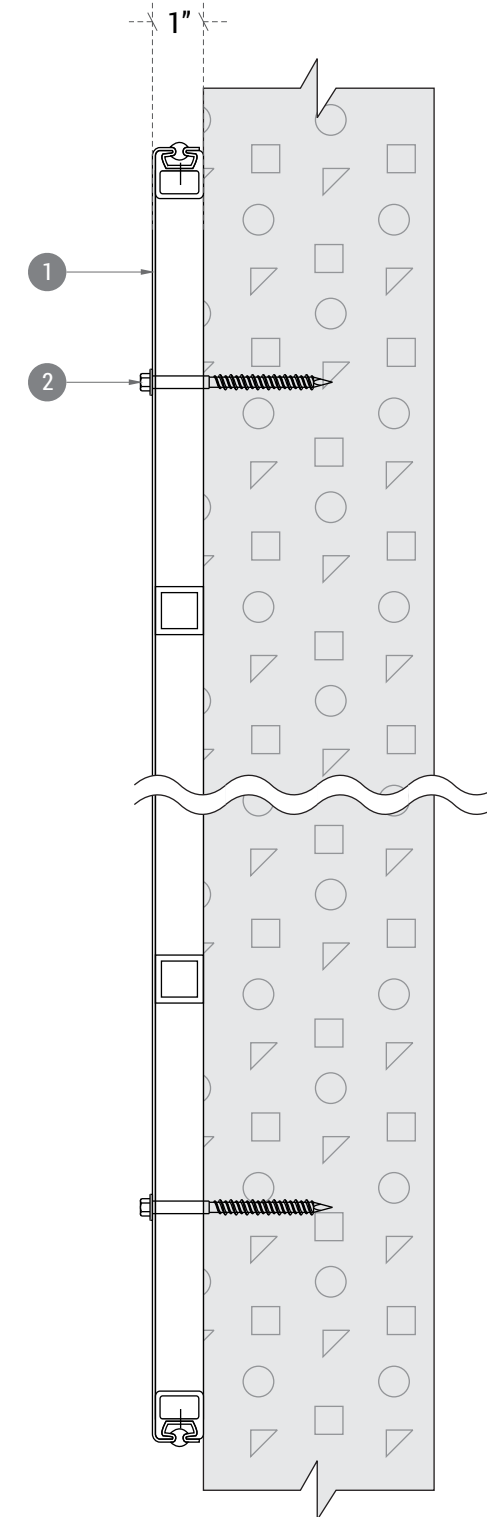

**A** PROFILE SECTION  
SCALE: 3"=1'-0"

Date / Designer 04.09.24 RP

Community College of Philadelphia\2024  
Rebrand\24-2068-CCP\_GarageBranding...

THIS DOCUMENT CONTAINS CONFIDENTIAL AND PROPRIETARY INFORMATION  
THAT CANNOT BE REPRODUCED OR DIVULGED, IN WHOLE OR IN PART, WITHOUT  
WRITTEN AUTHORIZATION FROM CITY SIGN SERVICE, INC. © 2024

Revisions

- R1 00.00.00 -
- R2 00.00.00 -
- R3 00.00.00 -
- R4 00.00.00 -
- R5 00.00.00 -



Interior / Exterior  
Sign Manufacturers

424 Caredean Dr.  
Horsham PA, 19044  
T. 215.442.1323  
F. 215.442.1328

Sales: C. Longacre





**Community College of Philadelphia**

1700 Spring Garden Street,  
Philadelphia, Pennsylvania 19130

**Project: 24-2068-CCP**

**Sign Locations**

Date / Designer 04.09.24 RP

Community College of Philadelphia\2024  
Rebrand\24-2068-CCP\_GarageBranding...

THIS DOCUMENT CONTAINS CONFIDENTIAL AND PROPRIETARY INFORMATION THAT CANNOT BE REPRODUCED OR DIVULGED, IN WHOLE OR IN PART, WITHOUT WRITTEN AUTHORIZATION FROM CITY SIGN SERVICE, INC. © 2024

**Revisions**

- R1 00.00.00 -
- R2 00.00.00 -
- R3 00.00.00 -
- R4 00.00.00 -
- R5 00.00.00 -

**CITY SIGN** INC. Interior / Exterior Sign Manufacturers

424 Caredean Dr.  
Horsham PA, 19044  
T. 215.442.1323  
F. 215.442.1328


Sales: C. Longacre



267" (22'-3")


T.O. SIGN  
27'-0" AFG

B.O. SIGN  
23'-0" AFG

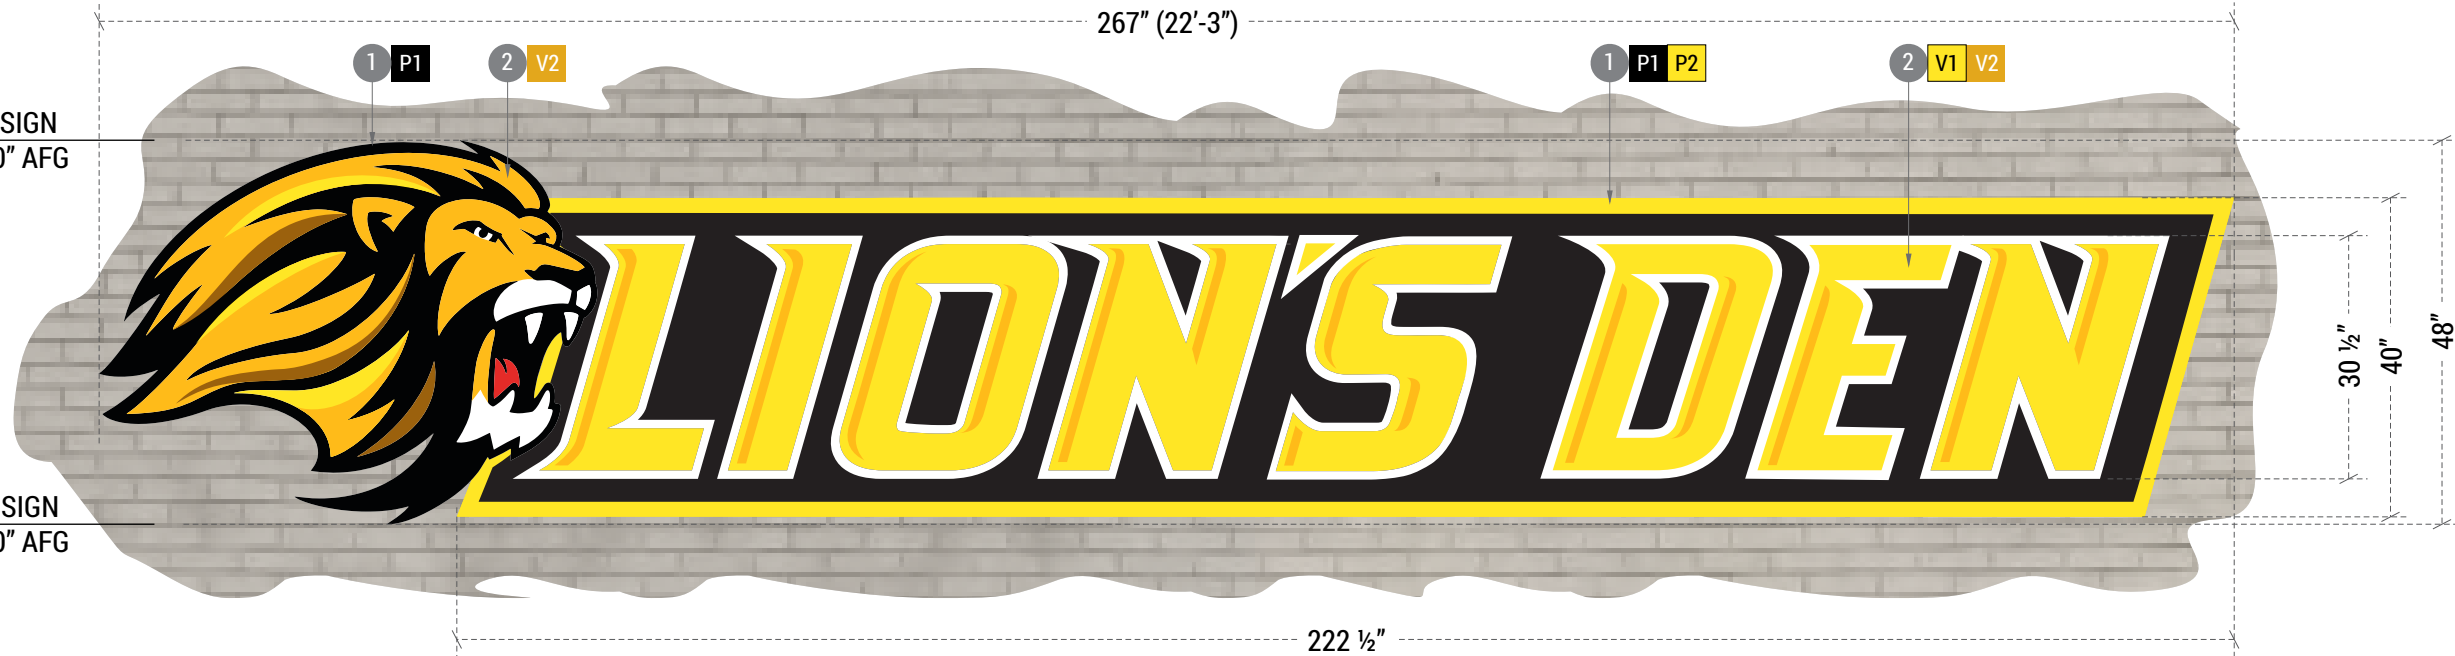

**A** ENLARGED ELEVATION  
SCALE: 1/2"=1'-0"

1. 4" DEEP FABRICATED ALUMINUM CABINET. ALL EXPOSED PAINTED BLACK (P1).
2. 1/2" WHITE ACRYLIC (7328) PUSH-THRU WITH FACE APPLIED VINYL.
3. WHITE LED LIGHTING.
4. 3/8" LAGS AND EXPANSIONS SHIELDS TOP AND BOTTOM AT 48" OC INTO MASONRY WALL.
5. 120 OR 277 V PRIMARY ELECTRIC SERVICE AT SIGN LOCATION (BY OTHERS).
6. SECONDARY LEADS CARRIED THROUGH WALL TO REMOTELY MOUNTED POWER SUPPLIES, CONTAINED WITH UL LISTED HOUSING.

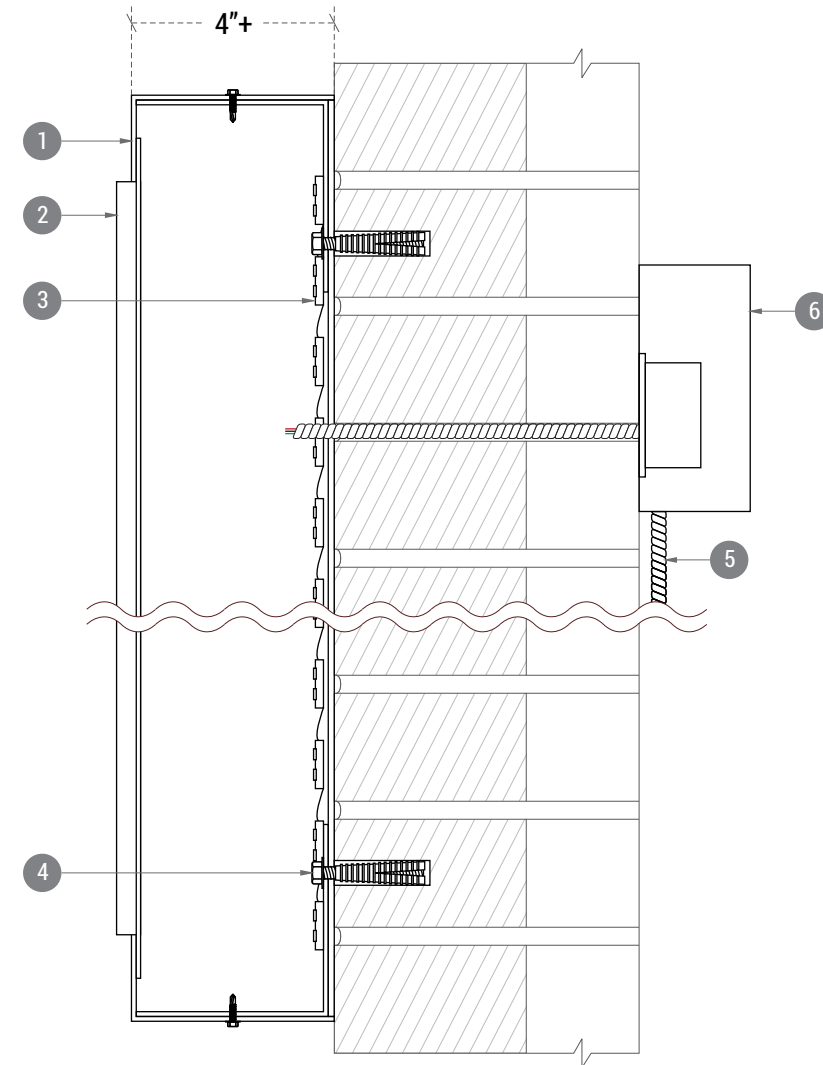

**B** PROFILE SECTION  
SCALE: 3"=1'-0"

### Community College of Philadelphia

1700 Spring Garden Street,  
Philadelphia, Pennsylvania 19130

Project: 24-2066-CCP

Internally Illuminated Cabinets

Qty: 01

**Fabrication Information:**  
PRODUCE INTERNALLY ILLUMINATED LIONS  
HEAD LOGO AND "LION'S DEN" CABINETS

SIGNAGE EXPOSURE: 89 FT<sup>2</sup>  
SIGN WEIGHT: 200 LBS.

**Installation Information:**  
INSTALL ONTO FACADE AS SHOWN

### Electrical Information:

360W Max    120/277V    3A Max Draw

### Paint

P1	Satin - PMS Black 3C
P2	Satin - PMS 102 C

### Vinyl

V1	Avery Sunshine Yellow (900-216-T)
V2	DP Translucent White / Matte Laminate

Date / Designer    04.05.24 RP

Community College of Philadelphia\2024  
Rebrand\24-2066-CCP\_LionsDen...

THIS DOCUMENT CONTAINS CONFIDENTIAL AND PROPRIETARY INFORMATION THAT CANNOT BE REPRODUCED OR DIVULGED, IN WHOLE OR IN PART, WITHOUT WRITTEN AUTHORIZATION FROM CITY SIGN SERVICE, INC. © 2024

### Revisions

- R1 04.17.24 RP
- R2 00.00.00 -
- R3 00.00.00 -
- R4 00.00.00 -
- R5 00.00.00 -

**CITY SIGN** INC. Interior / Exterior Sign Manufacturers

424 Caredean Dr.  
Horsham PA, 19044  
T. 215.442.1323  
F. 215.442.1328

Sales: C. Longacre  
 UNITED STATES SIGN COUNCIL



PROPOSED SIGNAGE

Date / Designer 04.05.24 RP

Community College of Philadelphia\2024  
Rebrand\24-2066-CCP\_LionsDen...

THIS DOCUMENT CONTAINS CONFIDENTIAL AND PROPRIETARY INFORMATION  
THAT CANNOT BE REPRODUCED OR DIVULGED, IN WHOLE OR IN PART, WITHOUT  
WRITTEN AUTHORIZATION FROM CITY SIGN SERVICE, INC. © 2024

Revisions

- R1 04.17.24 RP
- R2 00.00.00 -
- R3 00.00.00 -
- R4 00.00.00 -
- R5 00.00.00 -



Interior / Exterior  
Sign Manufacturers

424 Caredean Dr.  
Horsham PA, 19044  
T. 215.442.1323  
F. 215.442.1328

Sales: C. Longacre





PROPOSED SIGNAGE

Date / Designer 04.05.24 RP

Community College of Philadelphia\2024  
Rebrand\24-2066-CCP\_LionsDen...

THIS DOCUMENT CONTAINS CONFIDENTIAL AND PROPRIETARY INFORMATION THAT CANNOT BE REPRODUCED OR DIVULGED, IN WHOLE OR IN PART, WITHOUT WRITTEN AUTHORIZATION FROM CITY SIGN SERVICE, INC. © 2024

Revisions

- R1 04.17.24 RP
- R2 05.22.24 RP
- R3 00.00.00 -
- R4 00.00.00 -
- R5 00.00.00 -




Interior / Exterior  
Sign Manufacturers

424 Caredean Dr.  
Horsham PA, 19044  
T. 215.442.1323  
F. 215.442.1328

Sales: C. Longacre





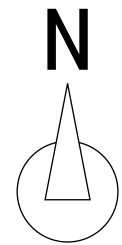

**Community College of Philadelphia**

1700 Spring Garden Street,  
Philadelphia, Pennsylvania 19130

**Project: 24-2066-CCP**

Plan Location

Date / Designer 04.05.24 RP

Community College of Philadelphia\2024  
Rebrand\24-2066-CCP\_LionsDen...

THIS DOCUMENT CONTAINS CONFIDENTIAL AND PROPRIETARY INFORMATION THAT CANNOT BE REPRODUCED OR DIVULGED, IN WHOLE OR IN PART, WITHOUT WRITTEN AUTHORIZATION FROM CITY SIGN SERVICE, INC. © 2024

Revisions

- R1 04.17.24 RP
- R2 00.00.00 -
- R3 00.00.00 -
- R4 00.00.00 -
- R5 00.00.00 -



**CITY SIGN** INC. Interior / Exterior Sign Manufacturers

424 Caredean Dr.  
Horsham PA, 19044  
T. 215.442.1323  
F. 215.442.1328

Sales: C. Longacre



\*SURVEY REQUIRED BEFORE FABRICATION TO VERIFY PROPOSED DIMENSIONS AND FIELD CONDITIONS

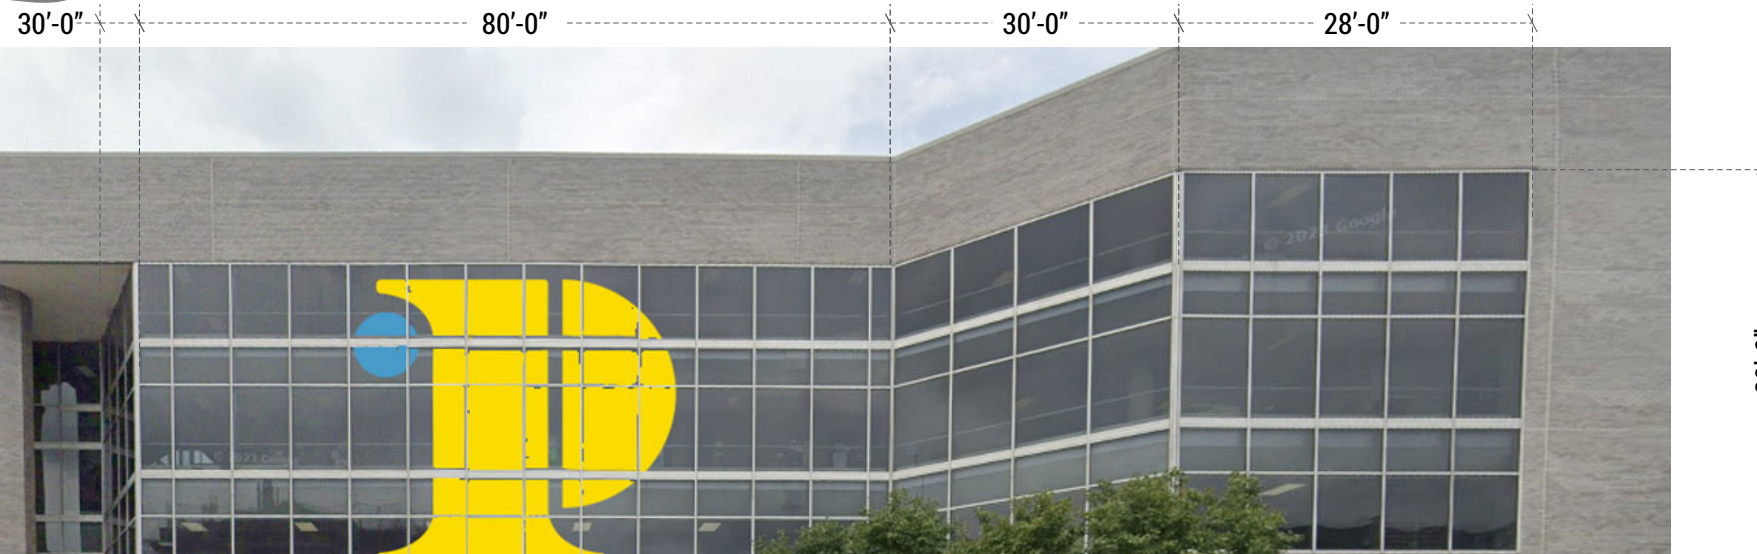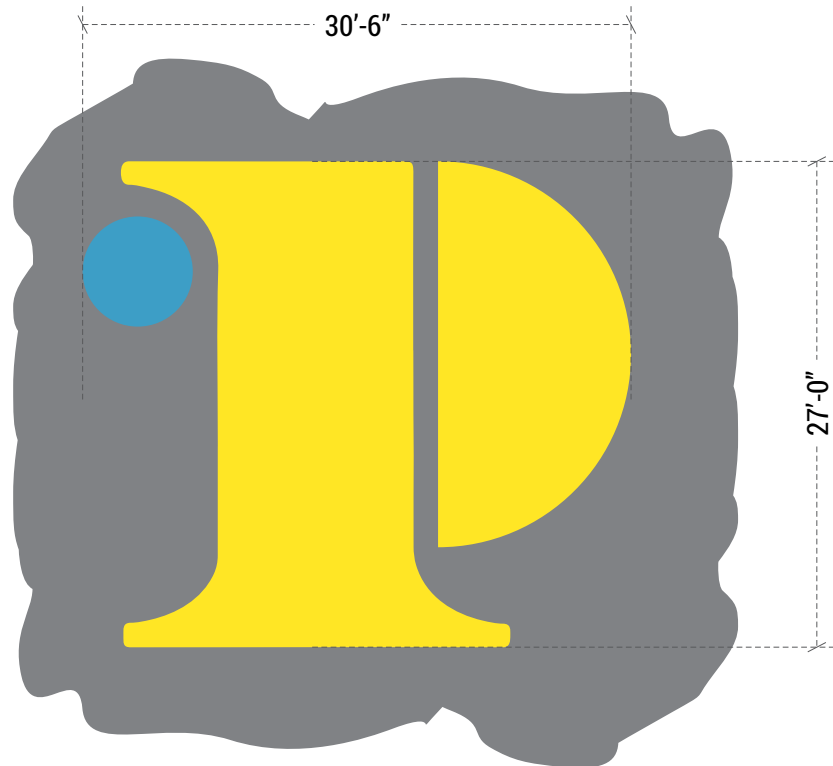

**Community College of Philadelphia**

1700 Spring Garden Street,  
Philadelphia, Pennsylvania 19130

**Project: 24-2010-CCP**

17th St. Bridge Concept

**Fabrication Information:**  
PRODUCE DIGITALLY PRINTED PERFORATED  
FILM (V8)

**SIGNAGE EXPOSURE @ 16.33% OF GLASS**

**Installation Information:**  
INSTALL ONTO GLASS AREAS AS SHOWN

**Vinyl**

V7 Dig. Printed 50/50 Perforated

Date / Designer 02.02.24 RP

Community College of Philadelphia\2024  
Rebrand\24-2010-CCP  
1700SpringGarden\24-2010-CCP.cdr

THIS DOCUMENT CONTAINS CONFIDENTIAL AND PROPRIETARY INFORMATION  
THAT CANNOT BE REPRODUCED OR DIVULGED, IN WHOLE OR IN PART, WITHOUT  
WRITTEN AUTHORIZATION FROM CITY SIGN SERVICE, INC. © 2024

**Revisions**

- R1 03.19.24 RP
- R2 00.00.00 -
- R3 00.00.00 -
- R4 00.00.00 -
- R5 00.00.00 -

**CITY SIGN** INC. Interior / Exterior  
Sign Manufacturers

424 Caredean Dr.  
Horsham PA, 19044  
T. 215.442.1323  
F. 215.442.1328

Sales: C. Longacre

