



20TH STREET
108' DEPTH

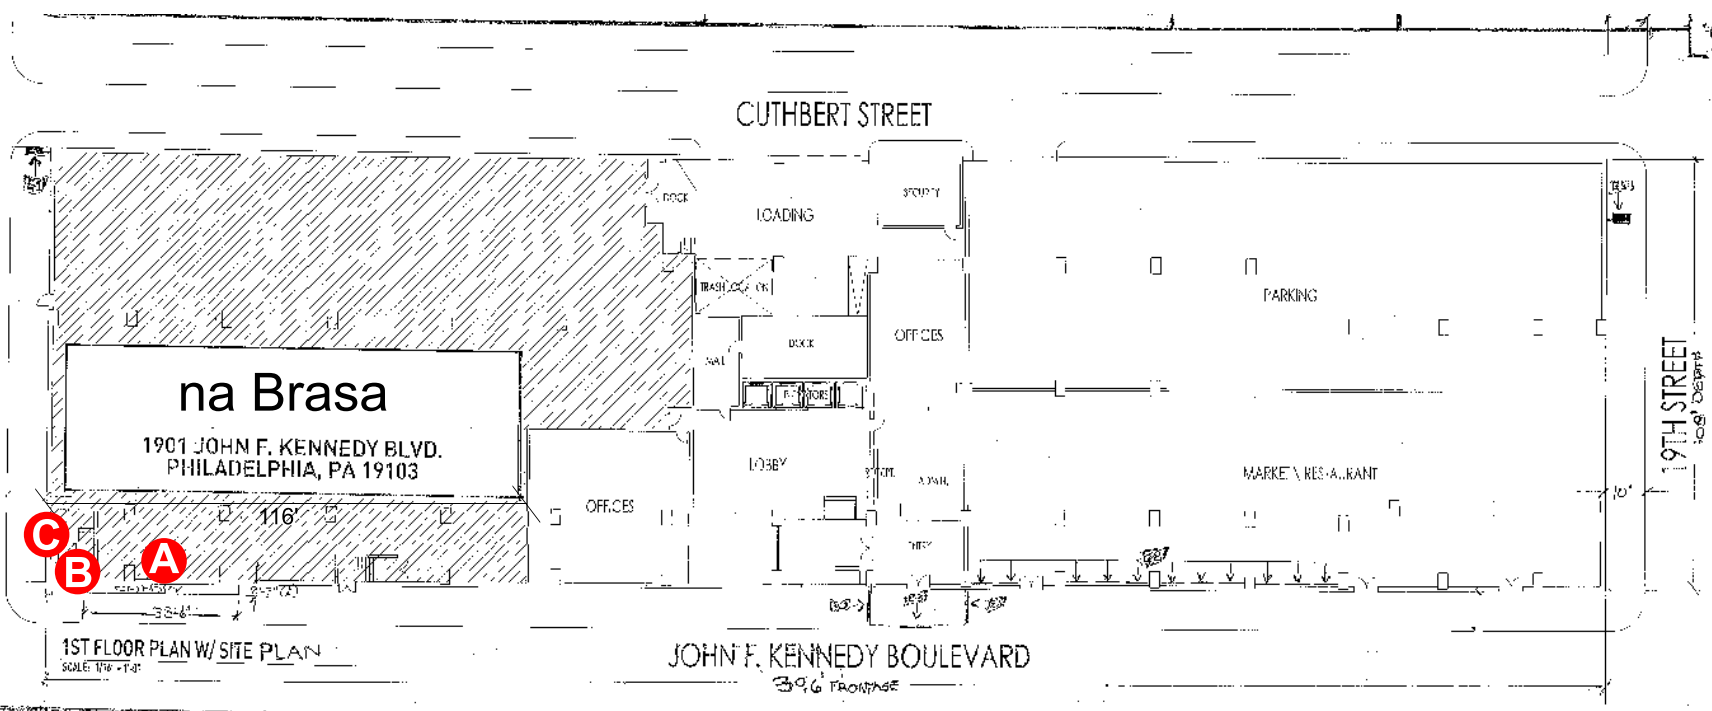

1ST FLOOR PLAN W/ SITE PLAN
SCALE: 1/8" = 1'-0"

JOHN F. KENNEDY BOULEVARD
30'6" FRONTAGE

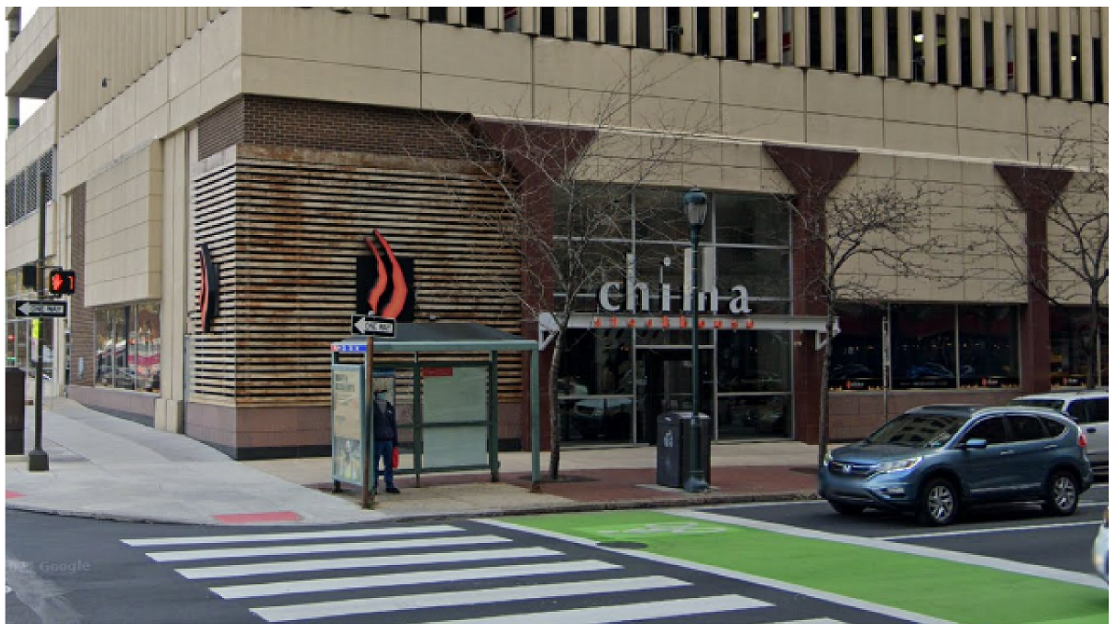


PREVIOUS SIGNAGE

- A** (1) 4'-2" x 15'-10" = 66 square foot illuminated canopy sign
- B** (1) 6' x 4' = 24 square foot illuminated flat front wall sign
- C** (1) 6' x 4' = 24 square foot illuminated flat side wall sign

PROJECT NAME	PROJECT ADDRESS	PLAN NUMBER	DATE
na Brasa Steakhouse	1901 John F. Kennedy Boulevard Philadelphia, PA 19103	Z-01	4/26/24

190 in


50 in

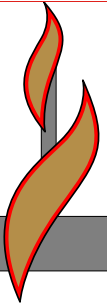na  BRASA


Brazilian Steakhouse

A


(1) 4'-2" x 15'-10" = 66 square foot illuminated canopy sign

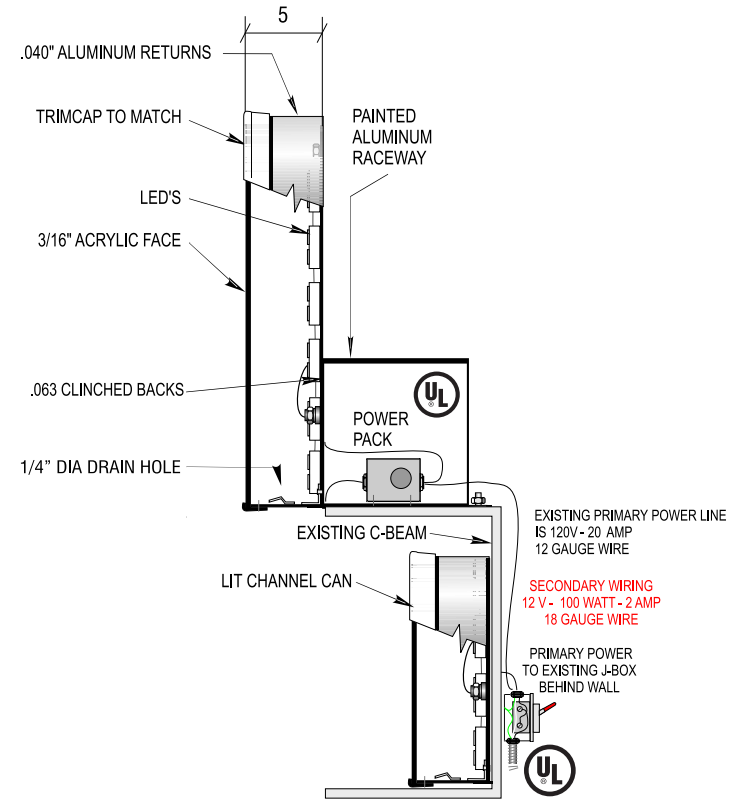

PROJECT NAME	PROJECT ADDRESS	PLAN NUMBER	DATE
na Brasa Steakhouse	1901 John F. Kennedy Boulevard Philadelphia, PA 19103	Z-02	4/26/24

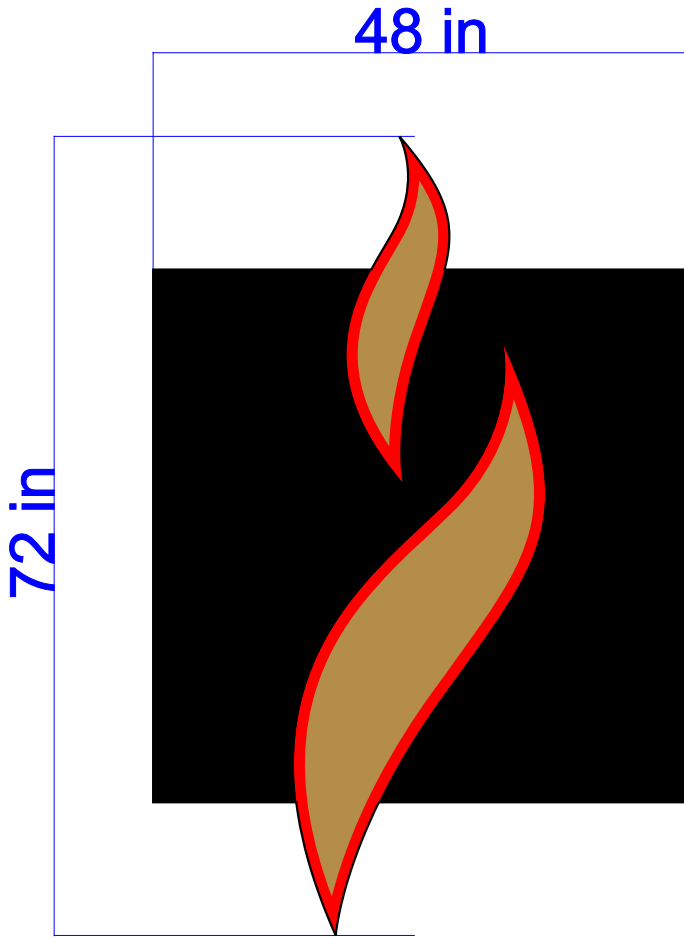

(2) 6' x 4' = 24 square foot illuminated flat wall signs

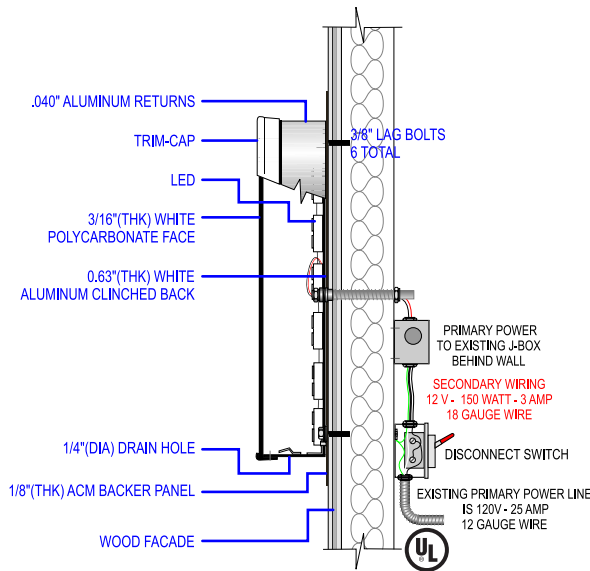

PROJECT NAME	PROJECT ADDRESS	PLAN NUMBER	DATE
na Brasa Steakhouse	1901 John F. Kennedy Boulevard Philadelphia, PA 19103	Z-03	4/26/24