



Storefront Elevation
Scale 1/4" = 1' 0"

VERONICA BEARD

Project:
Veronica Beard
1709 Walnut Street
Philadelphia, PA 19103

Client:
Veronica Beard
Contact: Roxy Hedrati
Filename:
24325 Veronica Beard - Philadelphia
R3


Revisions:
Initial Design DF 02/10/2025
R2 DI 03/7/2025
R3 DI 03/10/2025
Page 1 of 7



This sign is intended to be installed in accordance with the requirements of Article 600 of the National Electrical Code and/or other Applicable local codes. This includes proper grounding and bonding of the sign. The location of the disconnect switch after installation shall comply with article 600.6(A)(1) of the national electric code

SOUTHWEST SIGN CO.

1852 POMONA RD., CORONA, CA 92880
P: 951-734-6275 F: 951-735-9667 CSL#724929
WWW.SOUTHWESTSIGN.COM

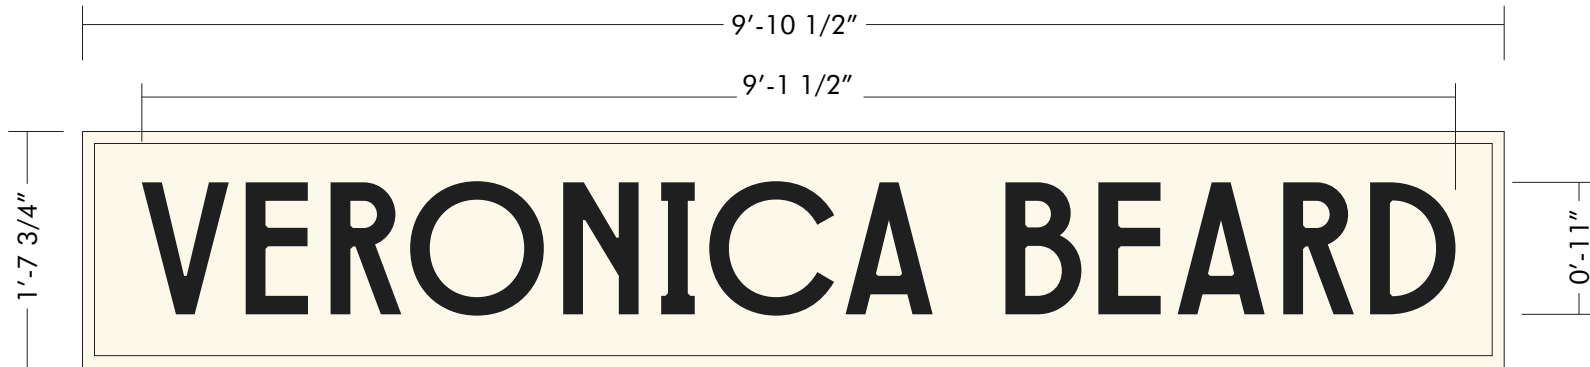

Sign 1.1 Detail

Scale 3/4" = 1' 0"

(1) set of fabricated aluminum halo back letters with paint finish and internal white LED illumination.
Letters mount to fabricated aluminum wireway with 1" square tube border, painted to match client
provided plaster sample

VERONICA BEARD

Project:
Veronica Beard
1709 Walnut Street
Philadelphia, PA 19103

Client:
Veronica Beard
Contact: Roxy Hedrati

Filename:
24325 Veronica Beard - Philadelphia
R3

Revisions:
Initial Design DF 02/10/2025
R2 DI 03/7/2025
R3 DI 03/10/2025

Page 2 of 7



This sign is intended to be installed in accordance with the requirements of Article 600 of the National Electrical Code and/or other Applicable local codes. This includes proper grounding and bonding of the sign. The location of the disconnect switch after installation shall comply with article 600.6 (A) (1) of the national electric code

SOUTHWEST SIGN CO.
1852 POMONA RD., CORONA, CA 92880
P: 951-734-6275 F: 951-735-9667 CSL#724929
WWW.SOUTHWESTSIGN.COM

Sign 1.1 Section


Scale 3" = 1' 0"

1. Fabricated aluminum Reverse channel letters with P1 finished returns.
2. Letters rivet to aluminum background cabinet (4) per ltr, typ.
3. Internal LED illumination 4000K
4. 1/2" sign white acrylic back
5. Low voltage wire into cabinet behind to PS location
6. Weep hole with baffle
7. 6/32 set Screws, mounted flush and painted to match return (4) per ltr, typ
8. Self contained Class 2 LED power supply with disconnect switch mounted to underside of access panel at top center with (4) #8 countersunk screws.
9. Incoming primary circuit provided by others at bottom of sign on center - **Power hole in raceway TBD on site**
10. 1" Square tube border painted P2
11. 1 1/2" deep fabricated aluminum background cabinet painted P2
12. Cabinet face mounts to back aluminum angle frame with #10 countersunk screws (8) total for face attach.
13. (8) total 1/4" togglers for background mount to wall
14. .08 alum. back attached to 1" angle frame with vert flat bar supports for attachment
15. Wall - brick/gyp. board/studs

P1 RAL 9004 satin finish

P2 Satin paint to match client provided plaster sample

Removable panel for access to PS

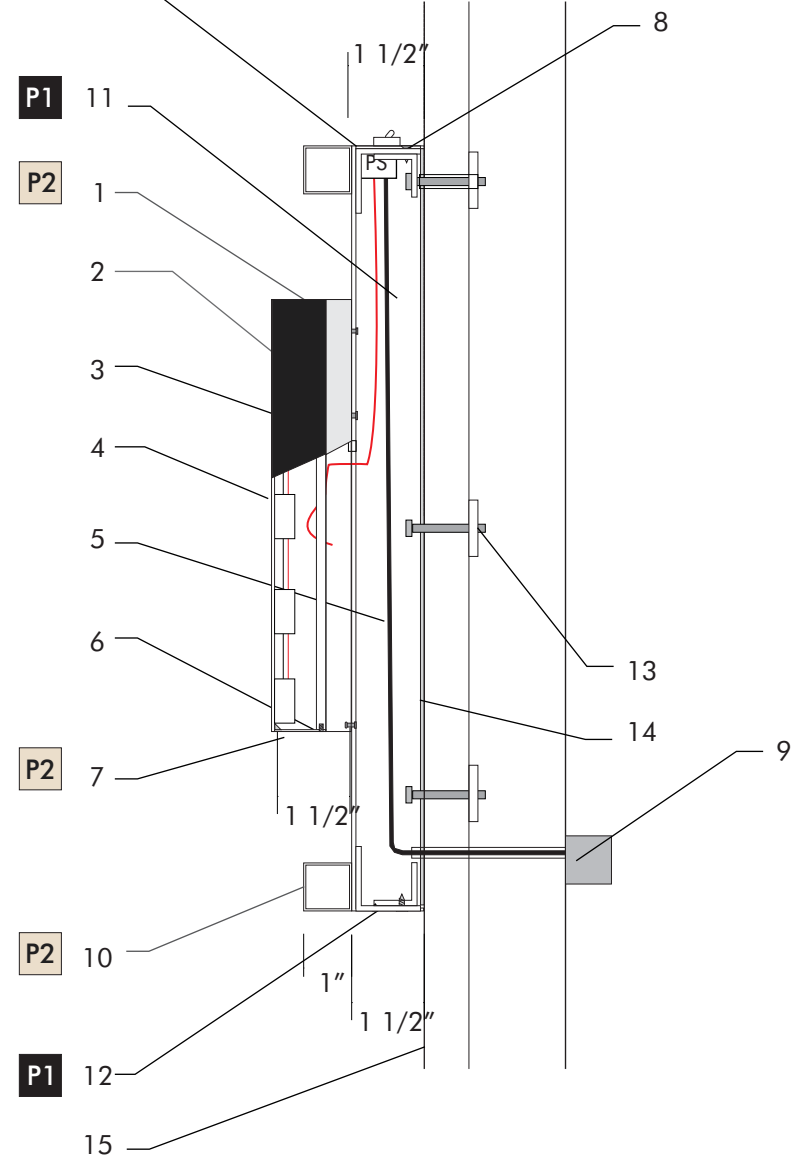

VERONICA BEARD

Project:
Veronica Beard
1709 Walnut Street
Philadelphia, PA 19103

Client:
Veronica Beard
Contact: Roxy Hedrati
Filename:
24325 Veronica Beard - Philadelphia
R3

Revisions:
Initial Design DF 02/10/2025
R2_DI 03/7/2025
R3_DI 03/10/2025
Page of 7



This sign is intended to be installed in accordance with the requirements of Article 600 of the National Electrical Code and/or other Applicable local codes. This includes proper grounding and bonding of the sign. The location of the disconnect switch after installation shall comply with article 600.6 (A) (1) of the national electric code

SOUTHWEST SIGN CO.

1852 POMONA RD., CORONA, CA 92880

P: 951-734-6275 F: 951-735-9667 CSL#724929


WWW.SOUTHWESTSIGN.COM



Sign 2.1 & 2.2 Detail 1.08 SF Each

Scale 1 1/2" = 1' 0"

(2) sets of plex letters with paint finish glued flush to storefront glass with vinyl backer to cover adhesive.

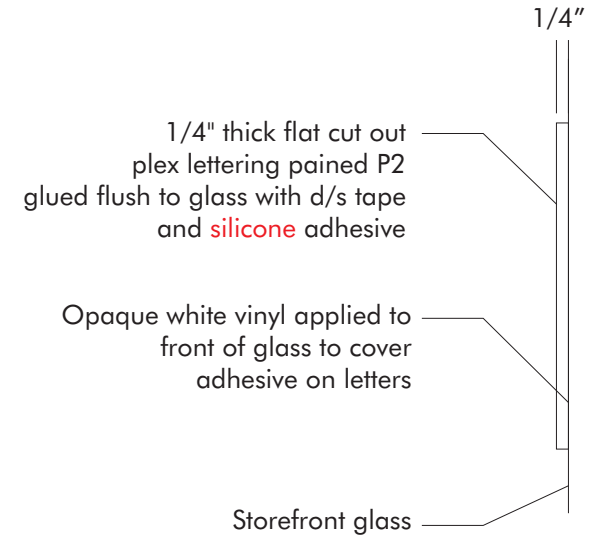

Typ. Section Detail

Scale 3" = 1' 0"

P2 RAL 9003 satin finish

VERONICA BEARD

Project:

Veronica Beard
1709 Walnut Street
Philadelphia, PA 19103

Client:

Veronica Beard
Contact: Roxy Hedrati

Filename:

24325 Veronica Beard - Philadelphia
R3

Revisions:

Initial Design DF 02/10/2025
R2 DI 03/7/2025
R3 DI 03/10/2025

Page 3 of 7




This sign is intended to be installed in accordance with the requirements of Article 600 of the National Electrical Code and/or other Applicable local codes. This includes proper grounding and bonding of the sign. The location of the disconnect switch after installation shall comply with article 600.6 (A) (1) of the national electric code

SOUTHWEST SIGN CO.


1852 POMONA RD., CORONA, CA 92880

P: 951-734-6275 F: 951-735-9667 CSL#724929

WWW.SOUTHWESTSIGN.COM

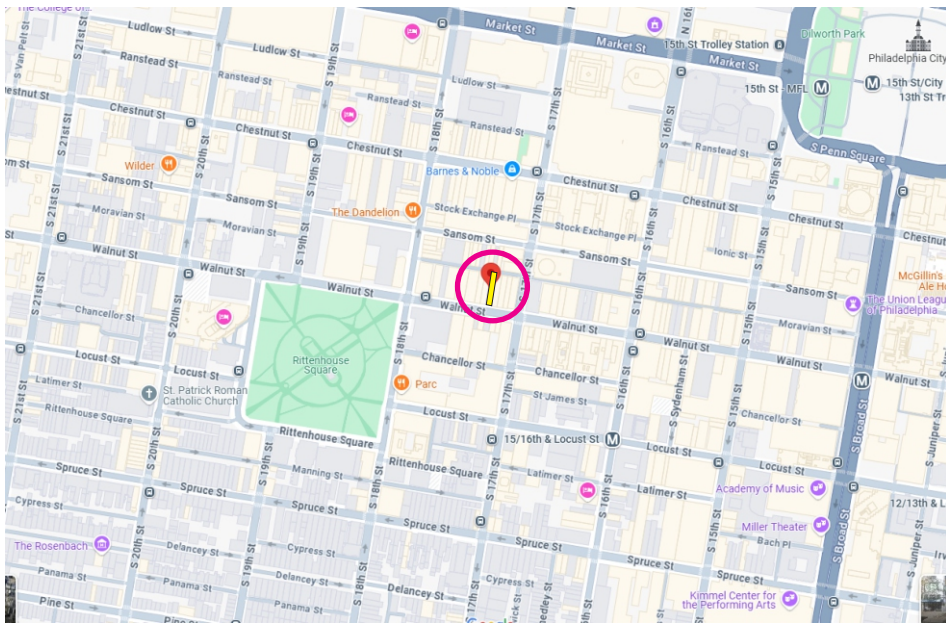

Vicinity Map
Not To Scale

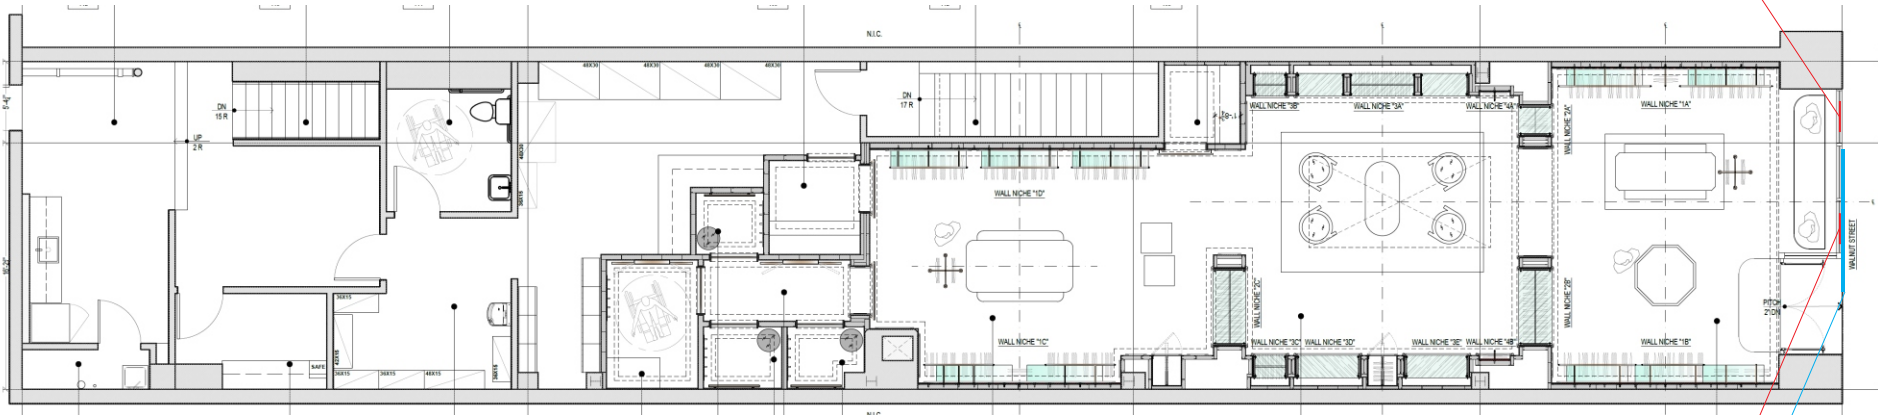

Site Plan
Not To Scale



Sign 2.2

Sign 2.1

Sign 1.1

22'-1 1/2"
Lease Width

VERONICA BEARD

Project:
Veronica Beard
1709 Walnut Street
Philadelphia, PA 19103

Client:
Veronica Beard
Contact: Roxy Hedrati
Filename:
24325 Veronica Beard - Philadelphia
R3

Revisions:
Initial Design DF 02/10/2025
R2 DI 03/7/2025
R3 DI 03/10/2025


Page 5 of 7



This sign is intended to be installed in accordance with the requirements of Article 600 of the National Electrical Code and/or other Applicable local codes. This includes proper grounding and bonding of the sign. The location of the disconnect switch after installation shall comply with article 600.6(A)(1) of the national electric code

SOUTHWEST SIGN CO.

1852 POMONA RD., CORONA, CA 92880
P: 951-734-6275 F: 951-735-9667 CSL#724929
WWW.SOUTHWESTSIGN.COM

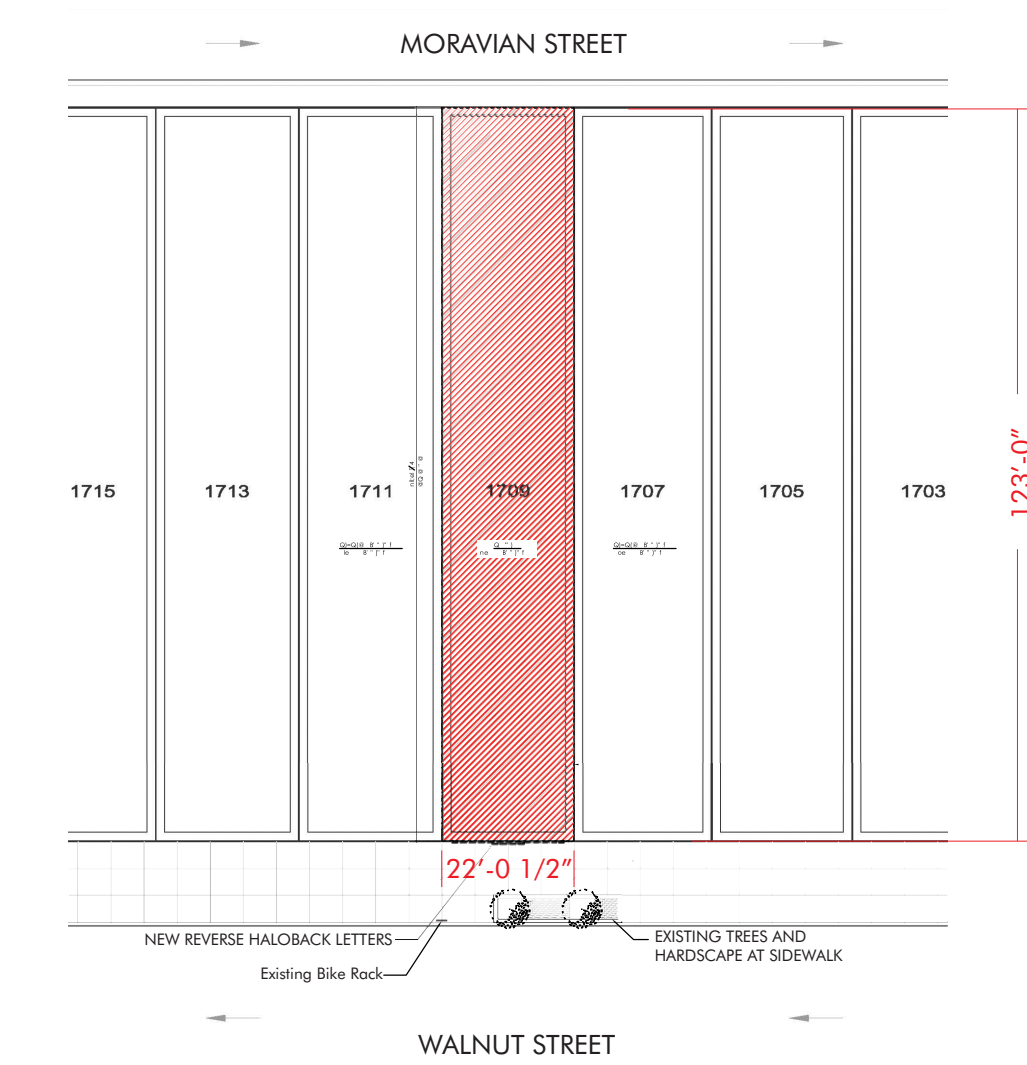

Site Plan
1/32" = 1'-0"



VERONICA BEARD

Project:

Veronica Beard
1709 Walnut Street
Philadelphia, PA 19103

Client:

Veronica Beard
Contact: Roxy Hedrati

Filename:

24325 Veronica Beard - Philadelphia
R3

Revisions:

Initial Design	DF	02/10/2025
R2	DI	03/7/2025
R3	DI	03/10/2025

Page 6 of 7




This sign is intended to be installed in accordance with the requirements of Article 600 of the National Electrical Code and/or other Applicable local codes. This includes proper grounding and bonding of the sign. The location of the disconnect switch after installation shall comply with article 600.6(A)(1) of the national electric code

SOUTHWEST SIGN CO.

1852 POMONA RD., CORONA, CA 92880

P: 951-734-6275 F: 951-735-9667 CSL#724929

WWW.SOUTHWESTSIGN.COM

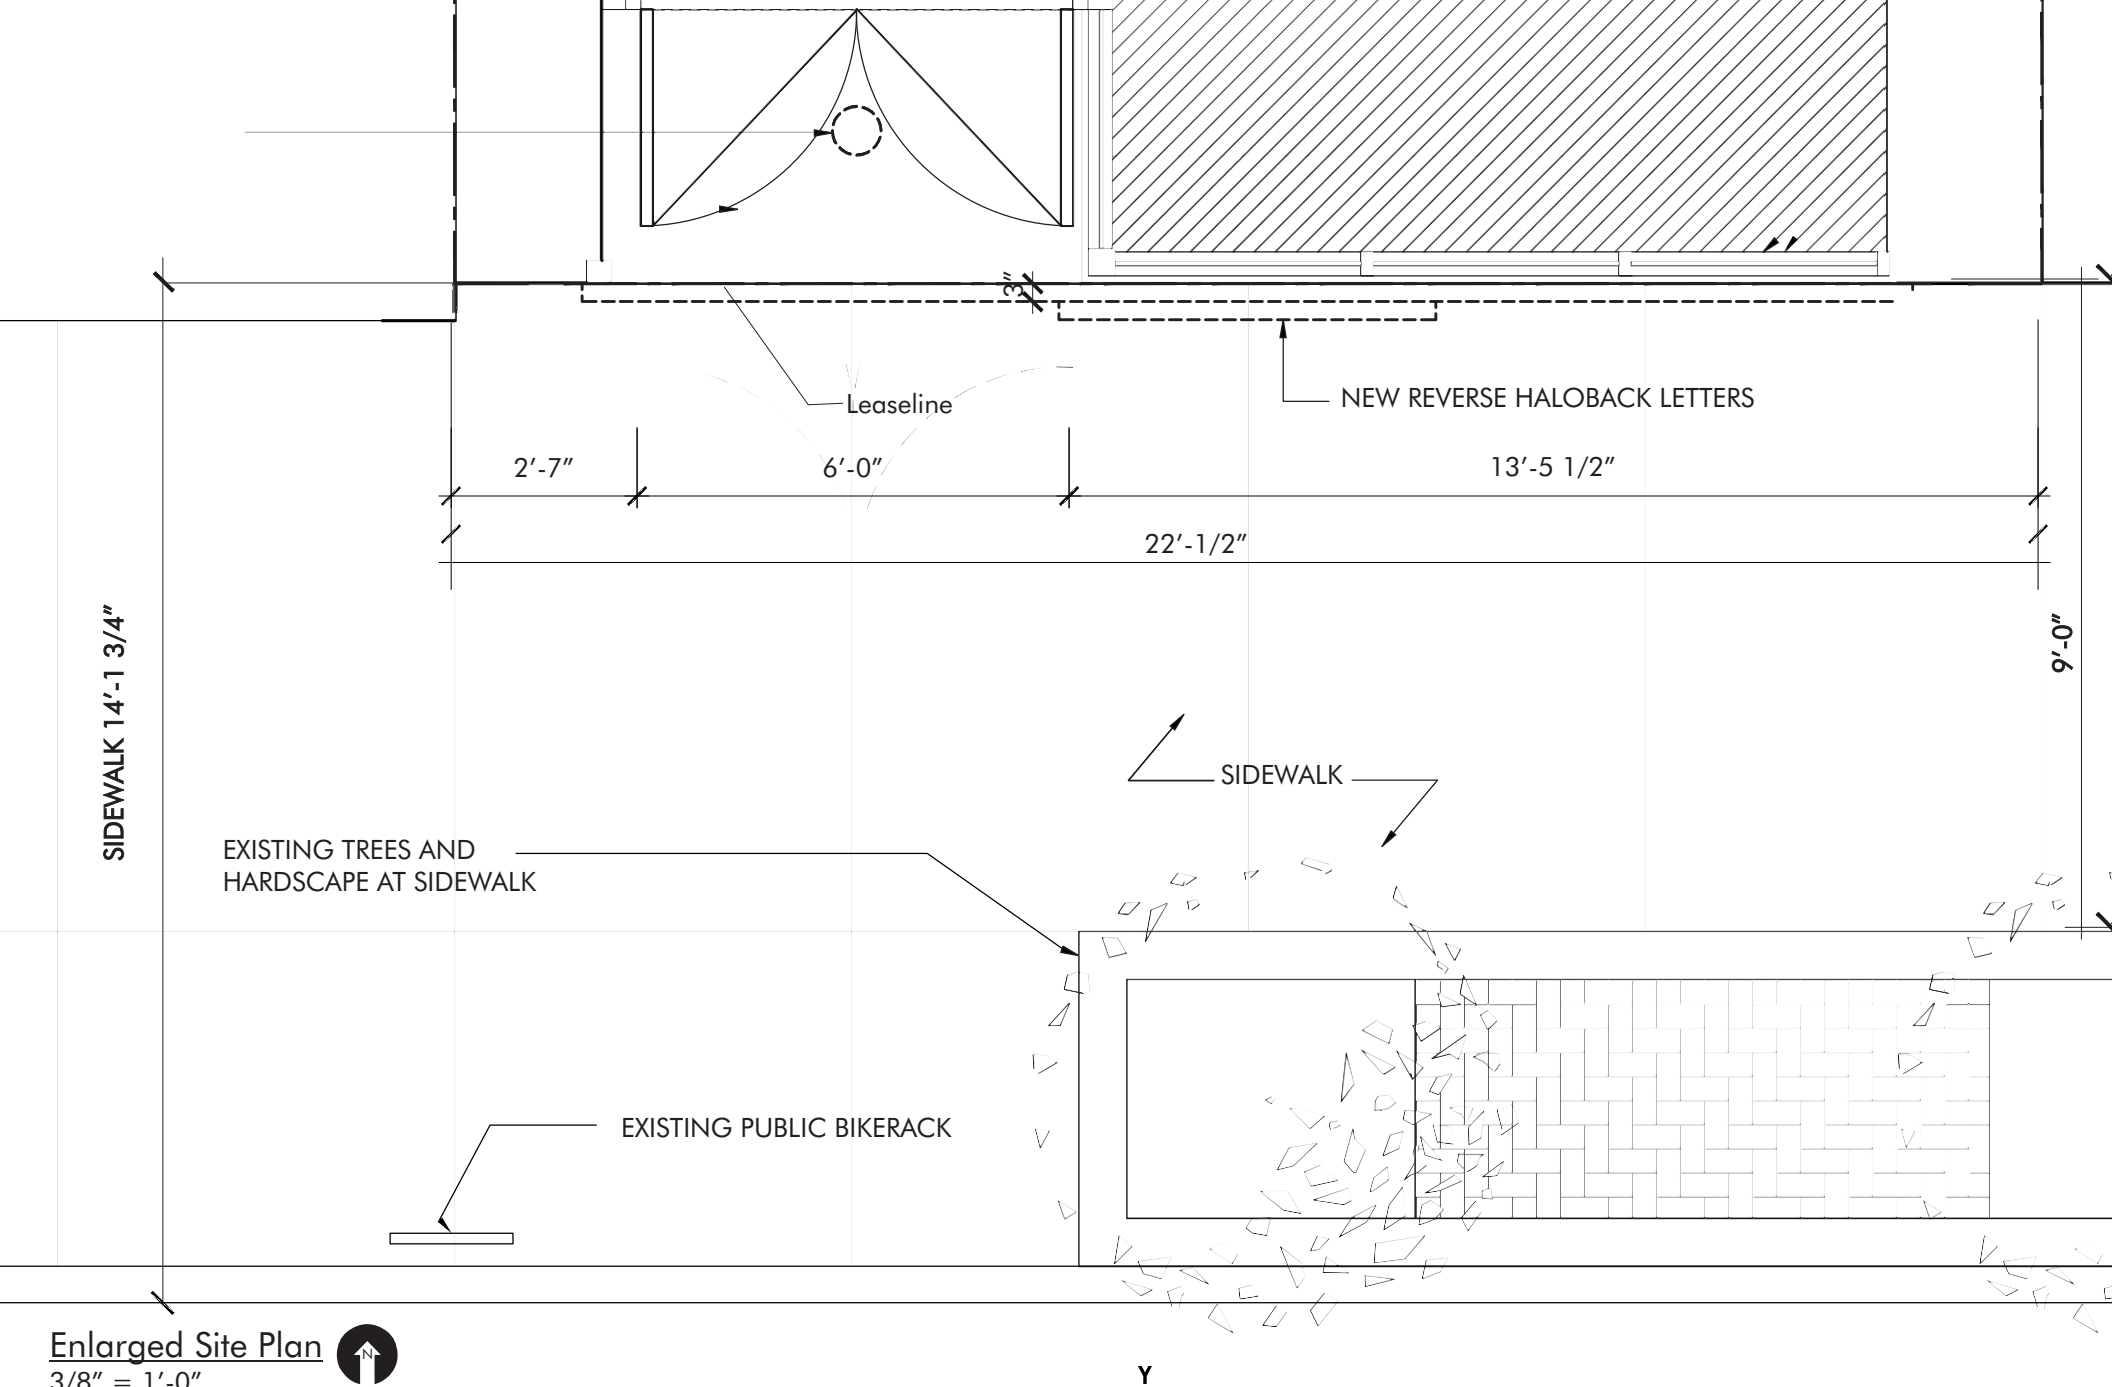

Enlarged Site Plan
3/8" = 1'-0"



VERONICA BEARD

Project:
Veronica Beard
1709 Walnut Street
Philadelphia, PA 19103

Client:
Veronica Beard
Contact: Roxy Hedrati

Filename:
24325 Veronica Beard - Philadelphia
R3

Revisions:
Initial Design DF 02/10/2025
R2 DI 03/7/2025
R3 DI 03/10/2025
Page 7 of 7



This sign is intended to be installed in accordance with the requirements of Article 600 of the National Electrical Code and/or other Applicable local codes. This includes proper grounding and bonding of the sign. The location of the disconnect switch after installation shall comply with article 600.6(A)(1) of the national electric code

SOUTHWEST SIGN CO.
1852 POMONA RD., CORONA, CA 92880
P: 951-734-6275 F: 951-735-9667 CSL#724929
WWW.SOUTHWESTSIGN.COM