

# RENOVATIONS TO THE HAPPY HOLLOW RECREATION CENTER - ADDITIONAL SCOPE


REBUILD PHILADELPHIA

ART COMMISSION REVIEW  
05/14/2025



Ground Reconsidered


PROJECT NUMBER: 718.07  
© 2025 SMPARCHITECTS

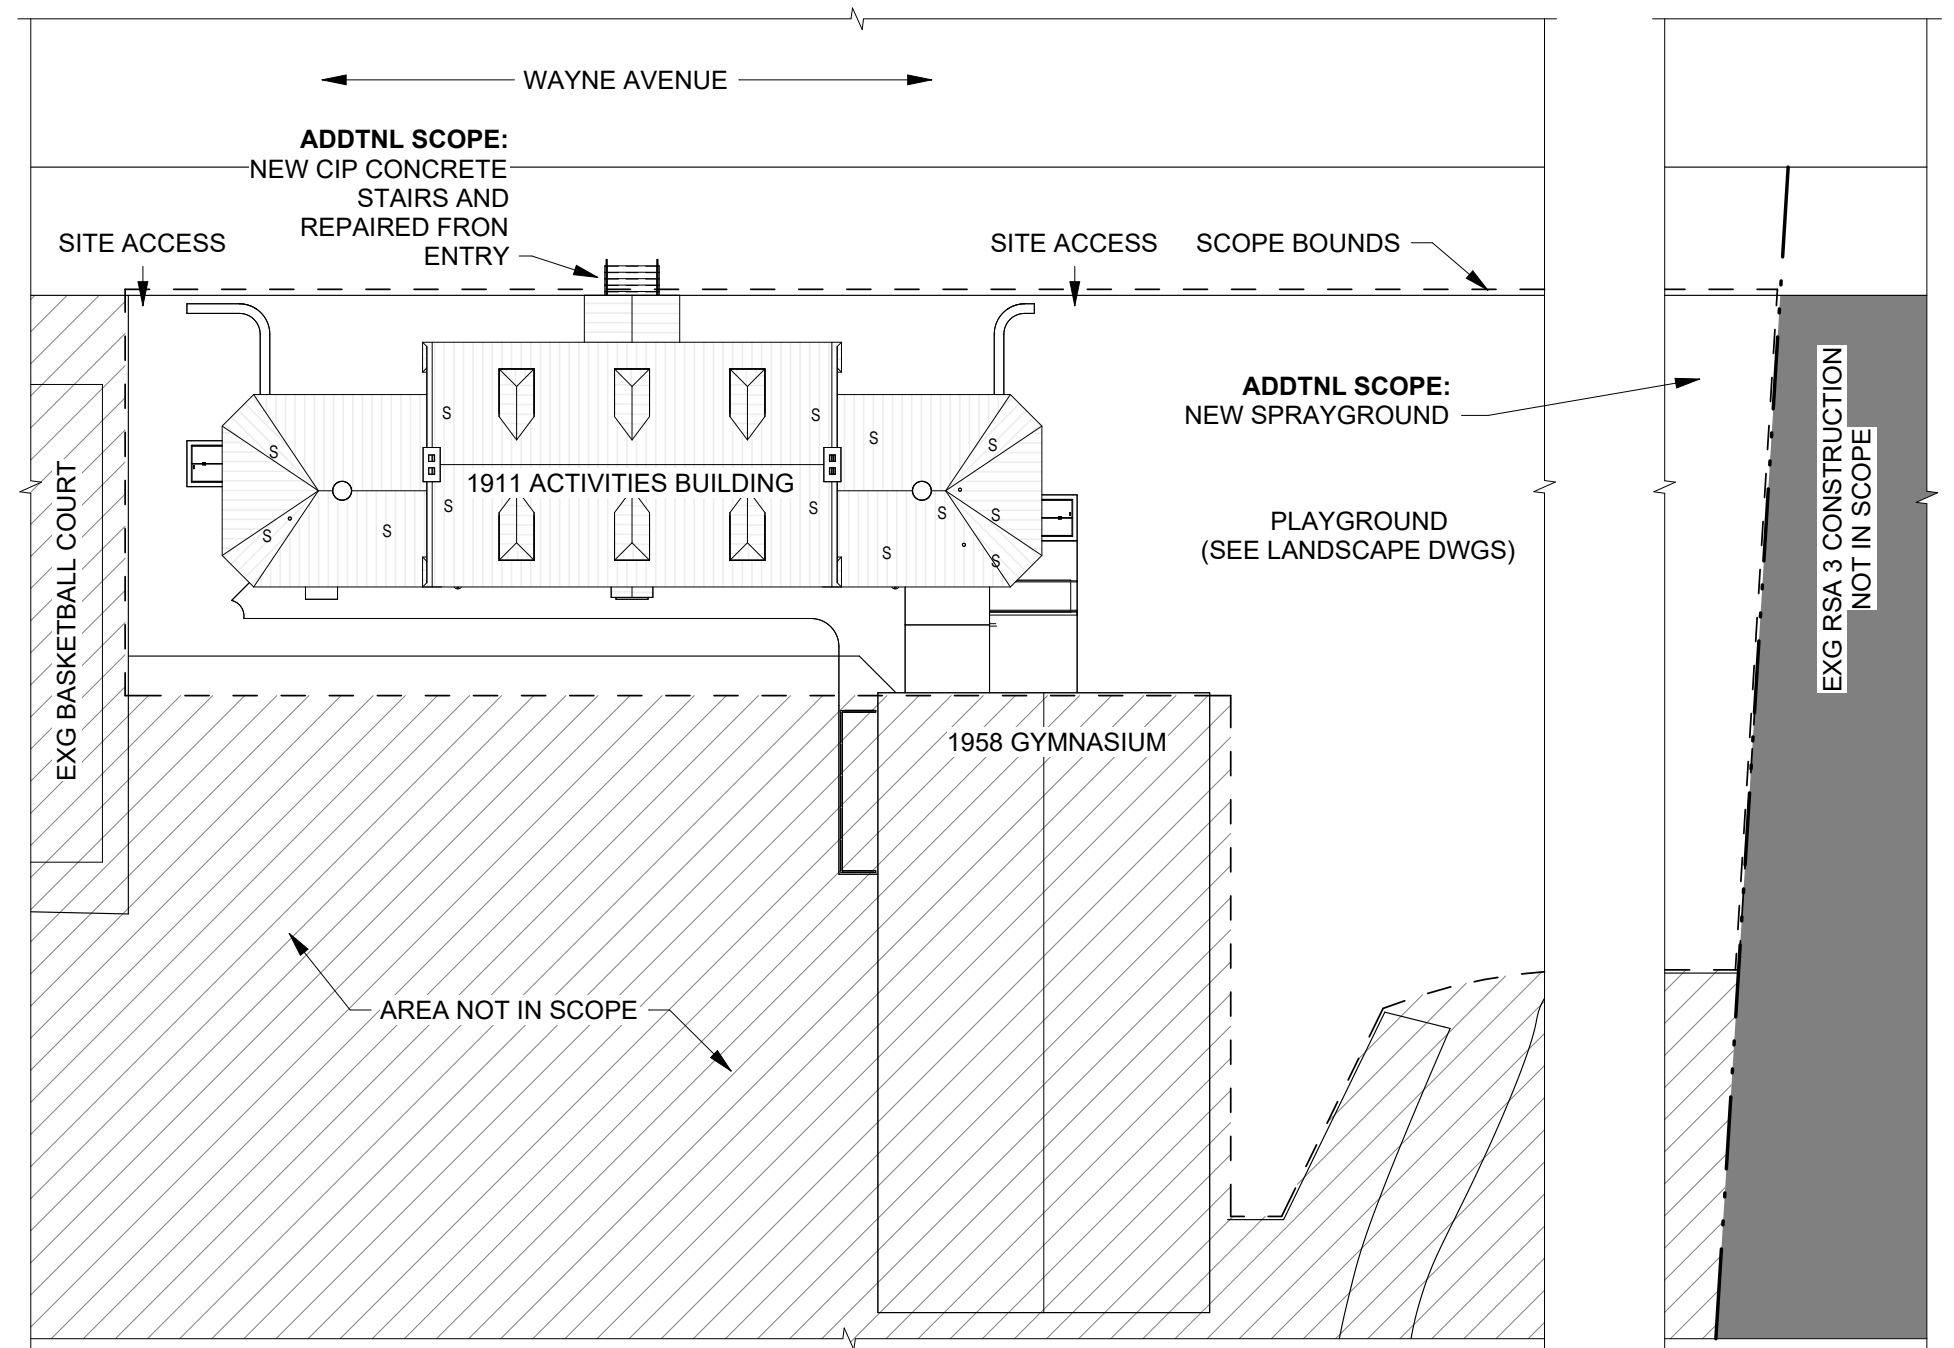

**SITE | 1" = 30'-0"**

RENOVATIONS TO THE HAPPY HOLLOW RECREATION CENTER - REBUILD PHILADELPHIA




05/14/2025 PAGE 1 OF 6

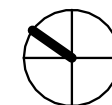

**Ground Reconsidered**




PROJECT NUMBER: 718.07  
©2025 SMPARCHITECTS

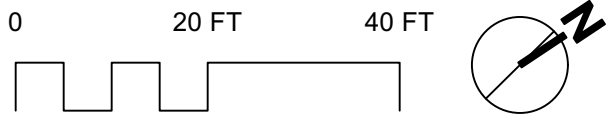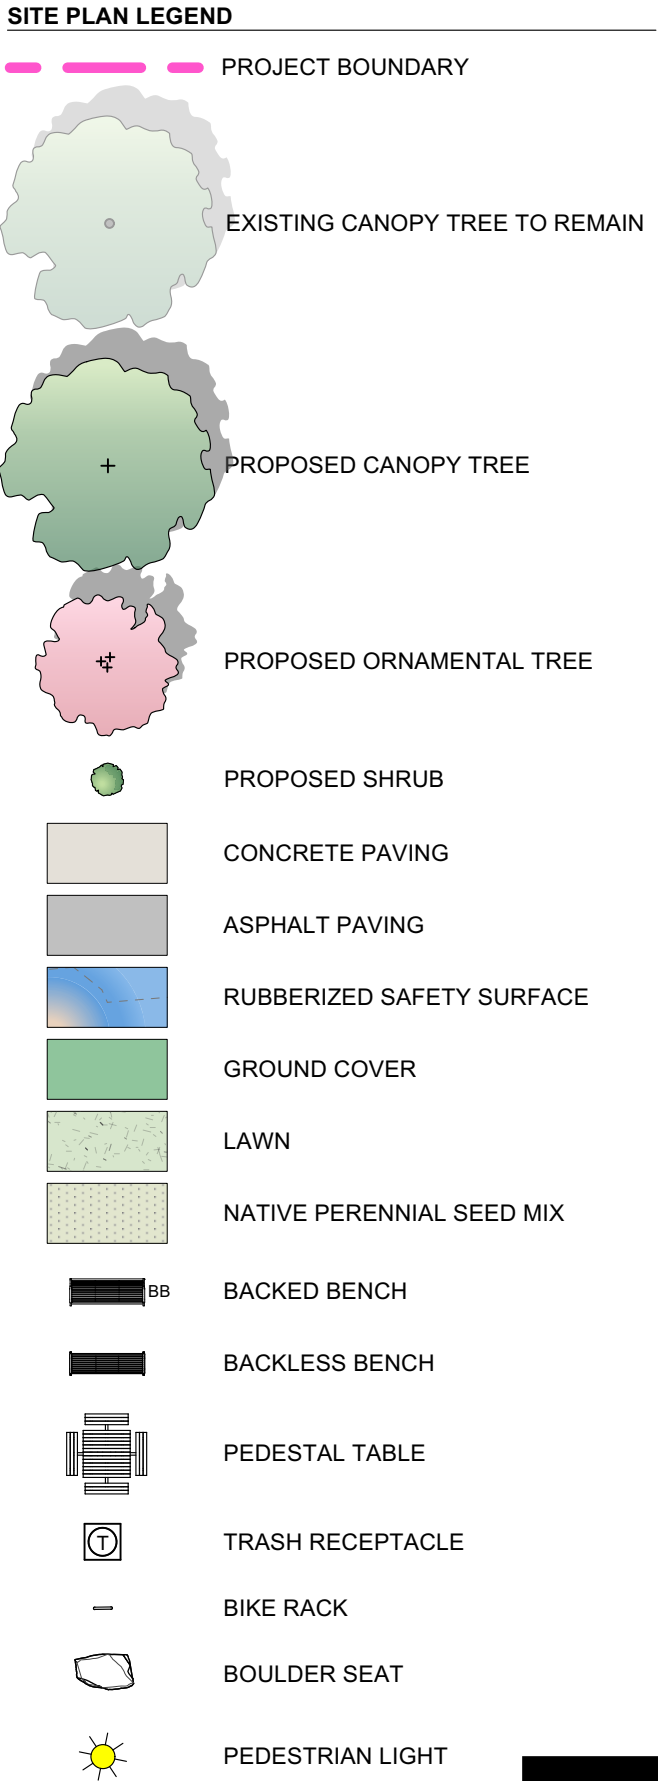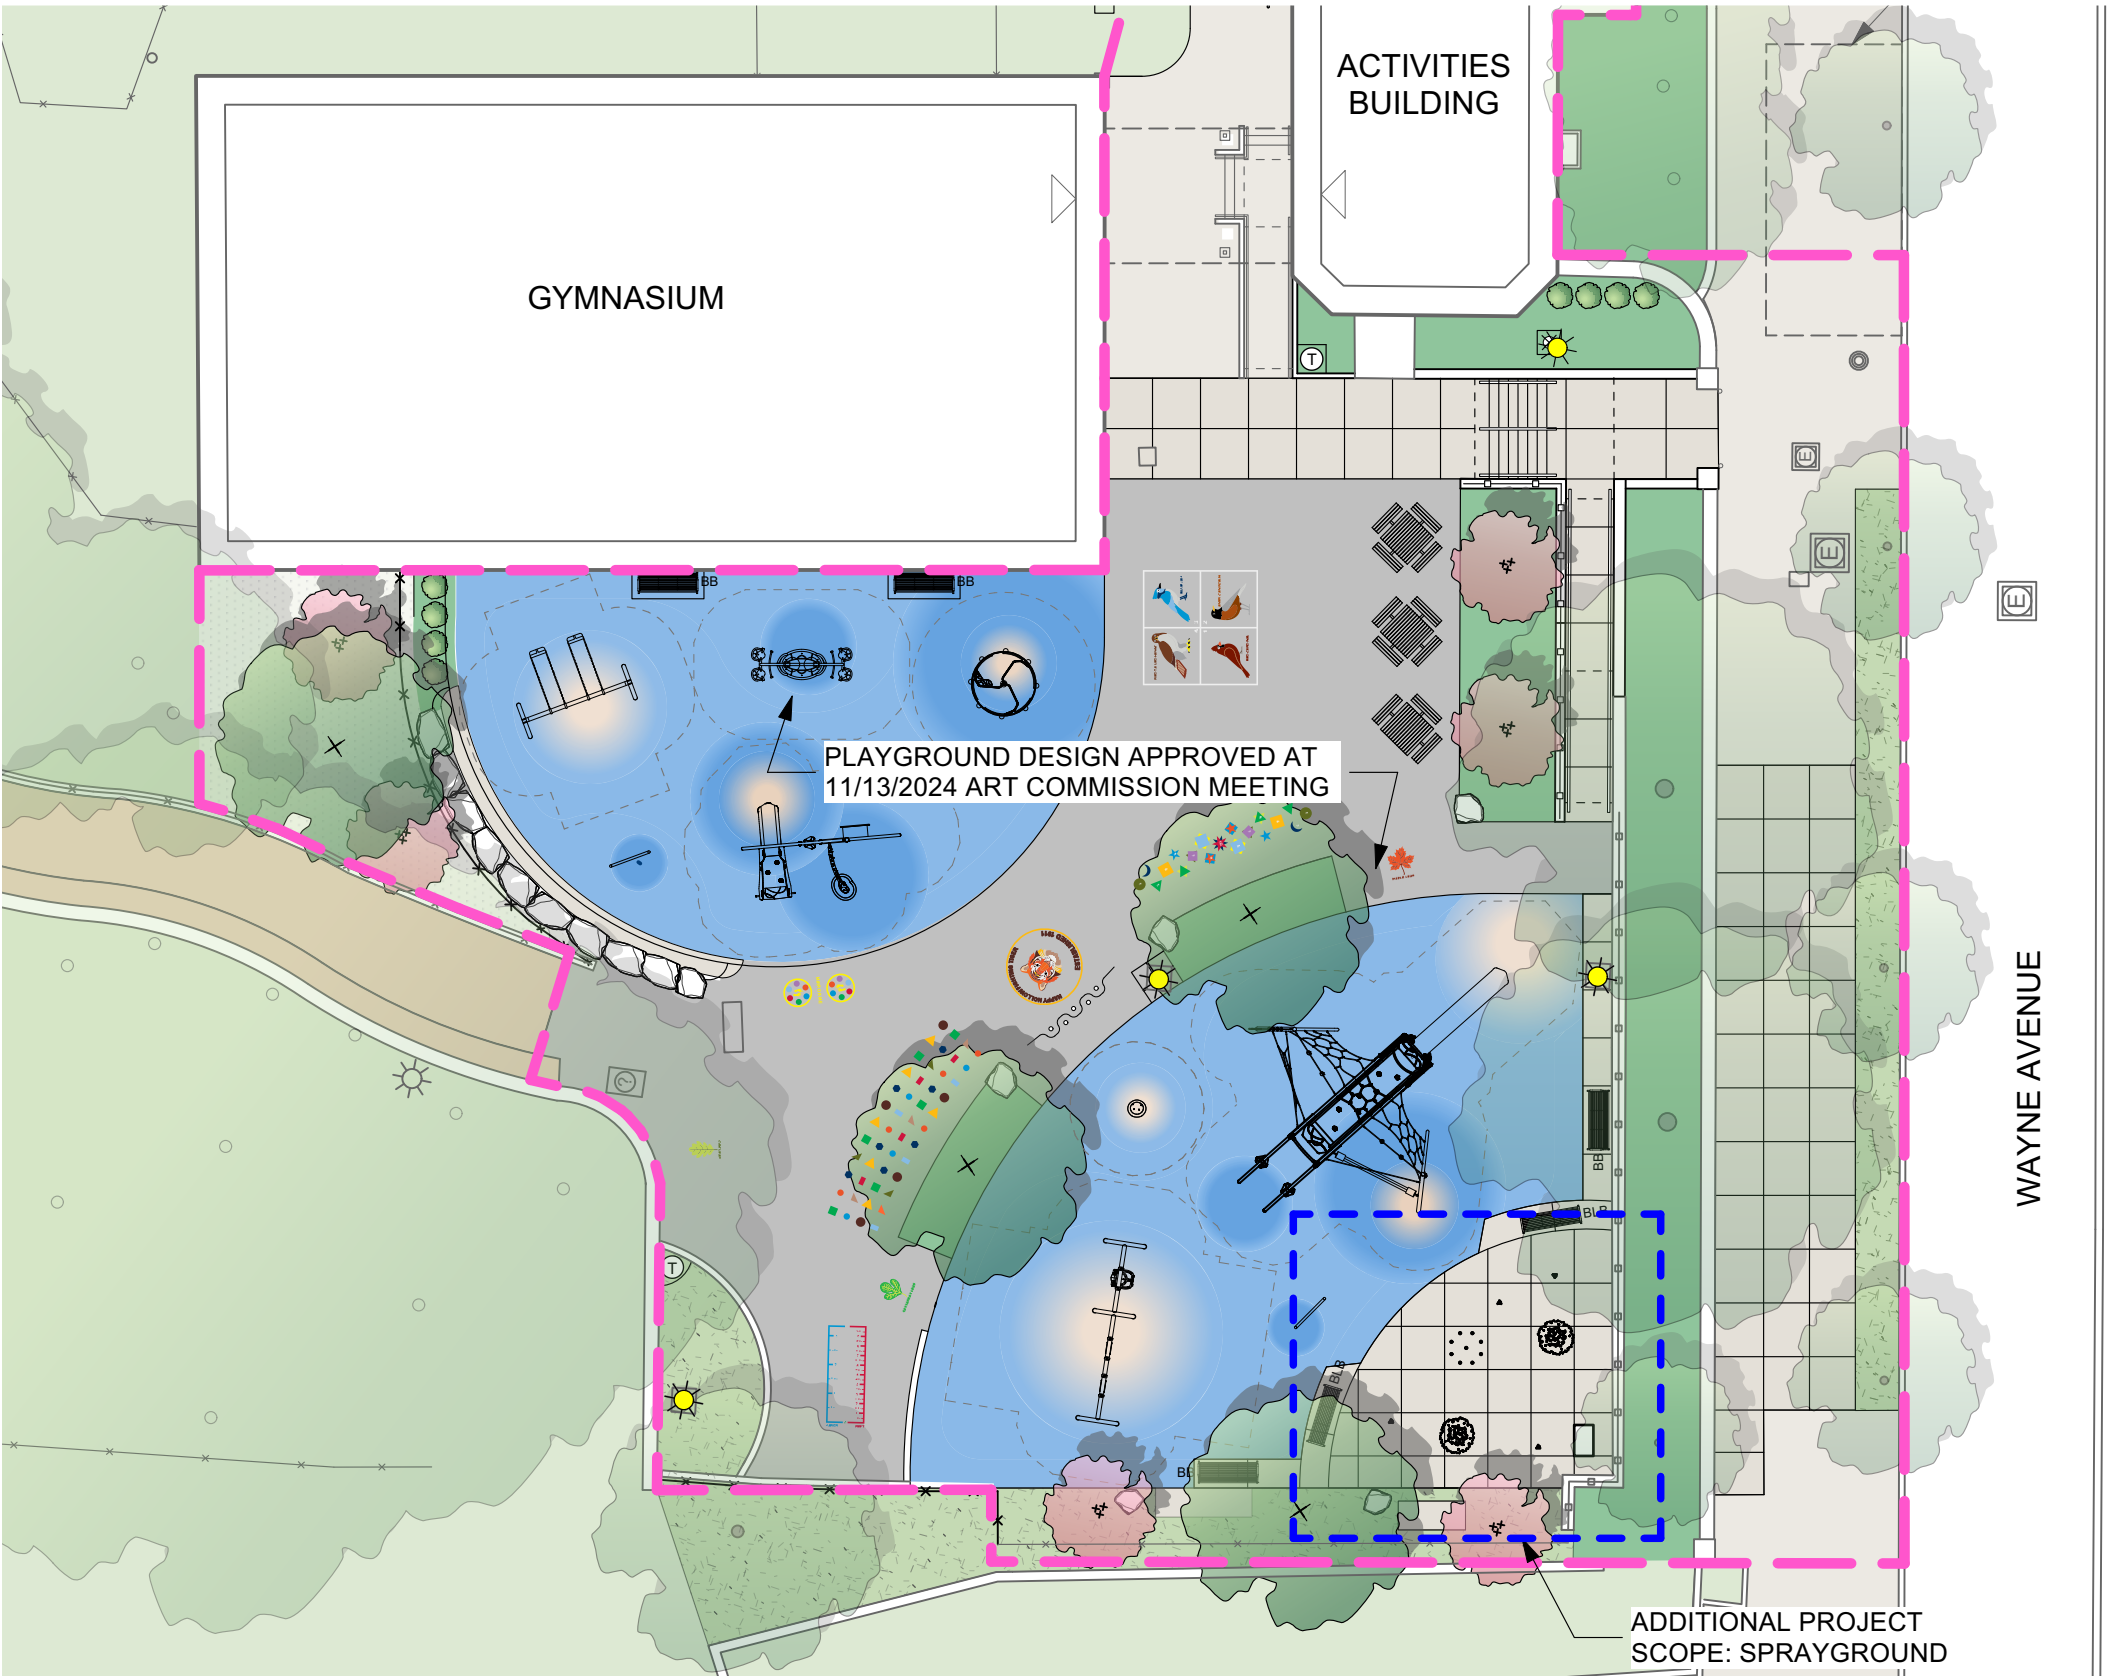


LANDSCAPE PLAN

RENOVATIONS TO THE HAPPY HOLLOW RECREATION CENTER - REBUILD PHILADELPHIA




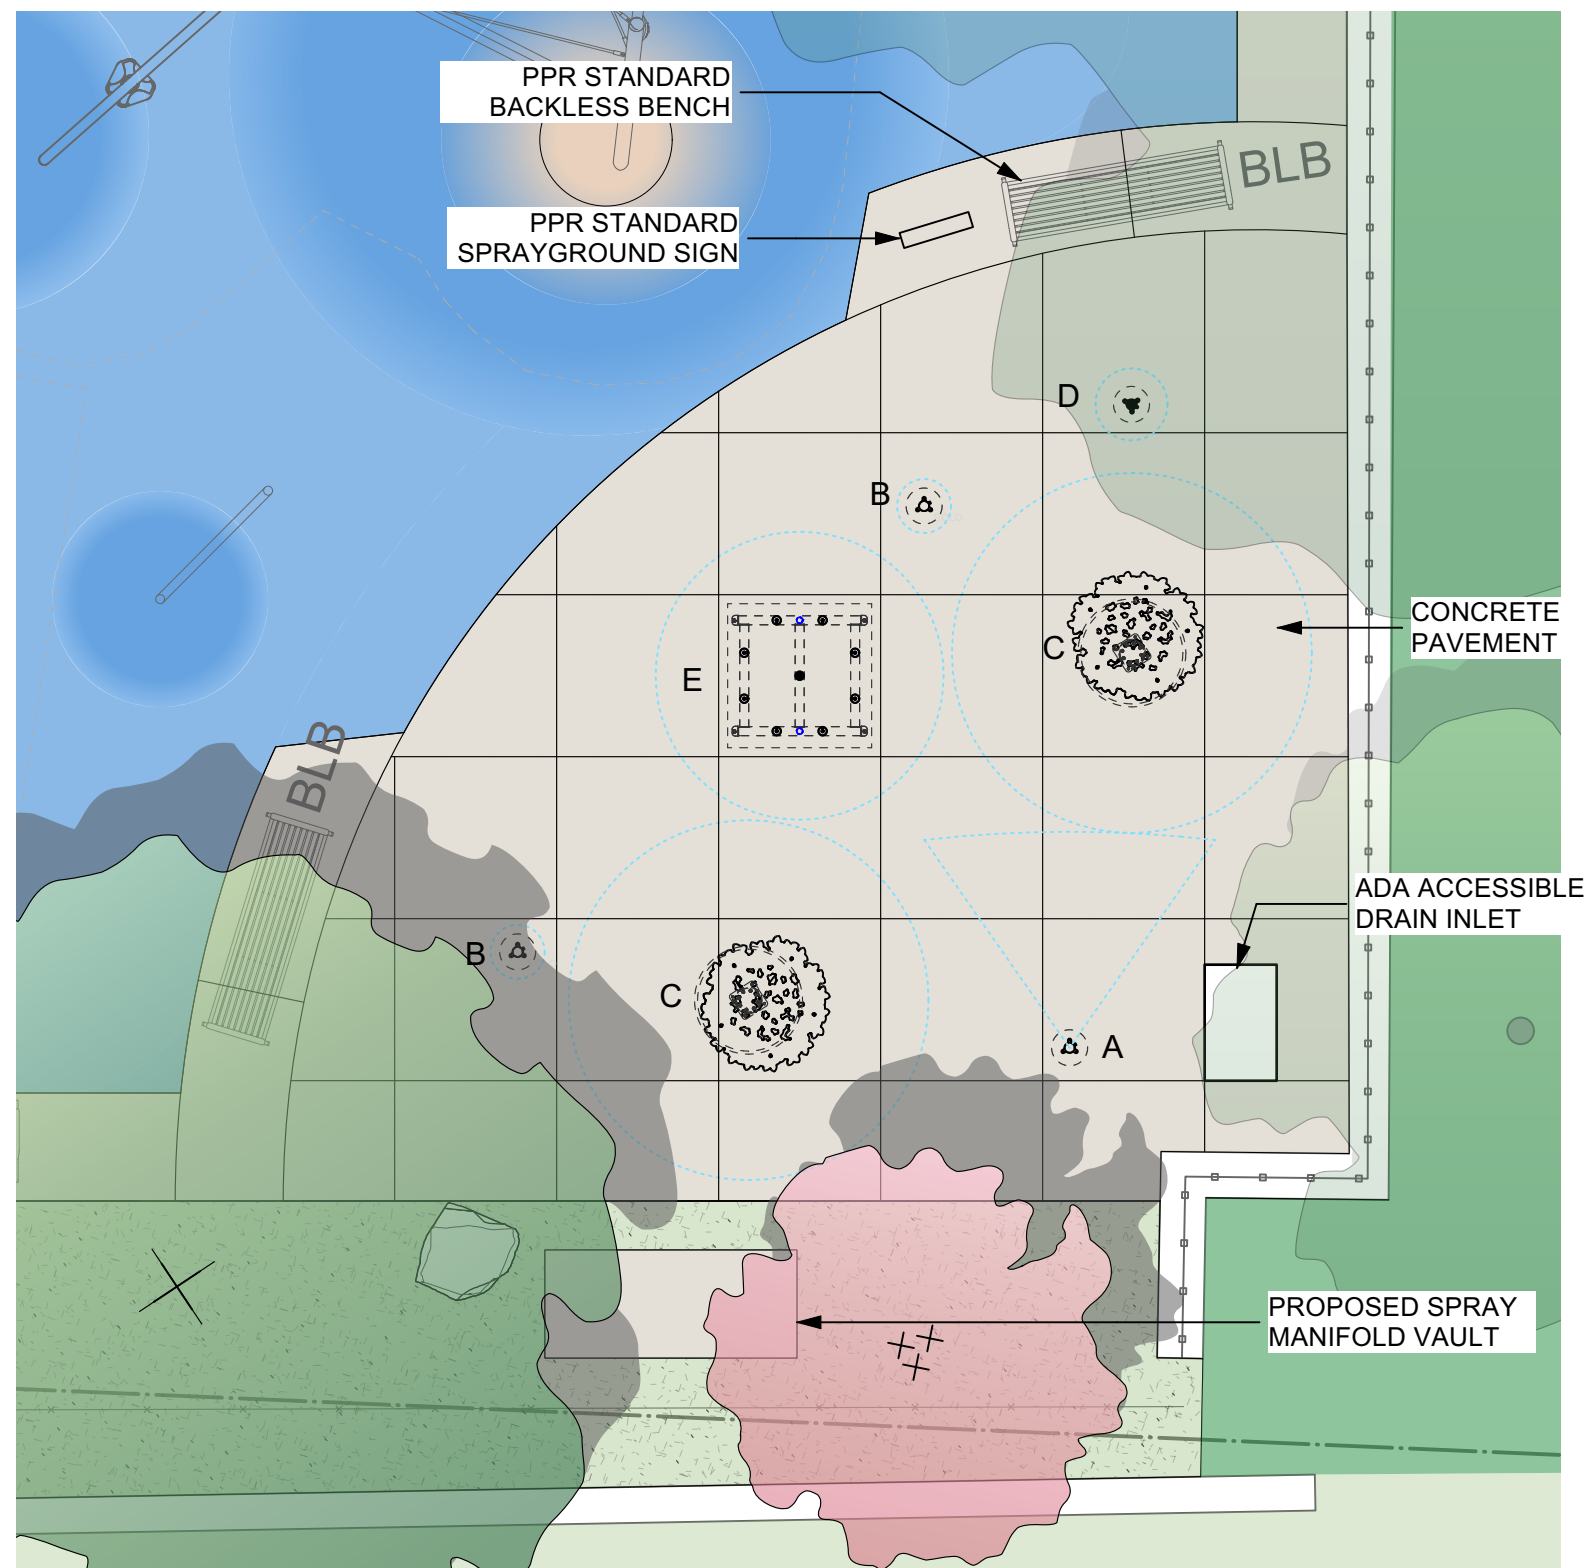


TOTAL WATER FLOW RATE = 26.5GPM

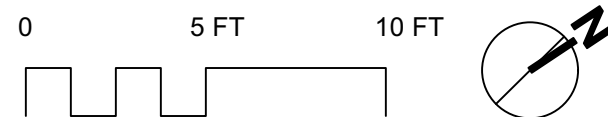


A. SPLIT SPURT

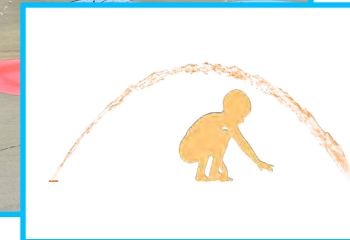


B. SOLO SPURT

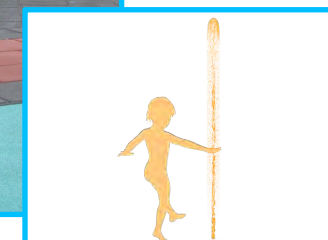


C. ANETH BLOOM 1

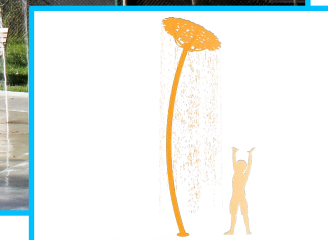

D. MISTER MISTER

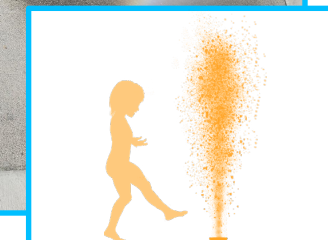

E. GROUP VOLCANO

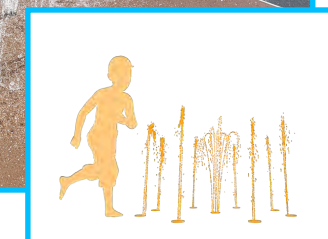

## SPRAYGROUND PLAN ENLARGEMENT

RENOVATIONS TO THE HAPPY HOLLOW RECREATION CENTER - REBUILD PHILADELPHIA


05/14/2025 PAGE 3 OF 6

Ground Reconsidered



PROJECT NUMBER: 718.07  
2025 SMPARCHITECTS




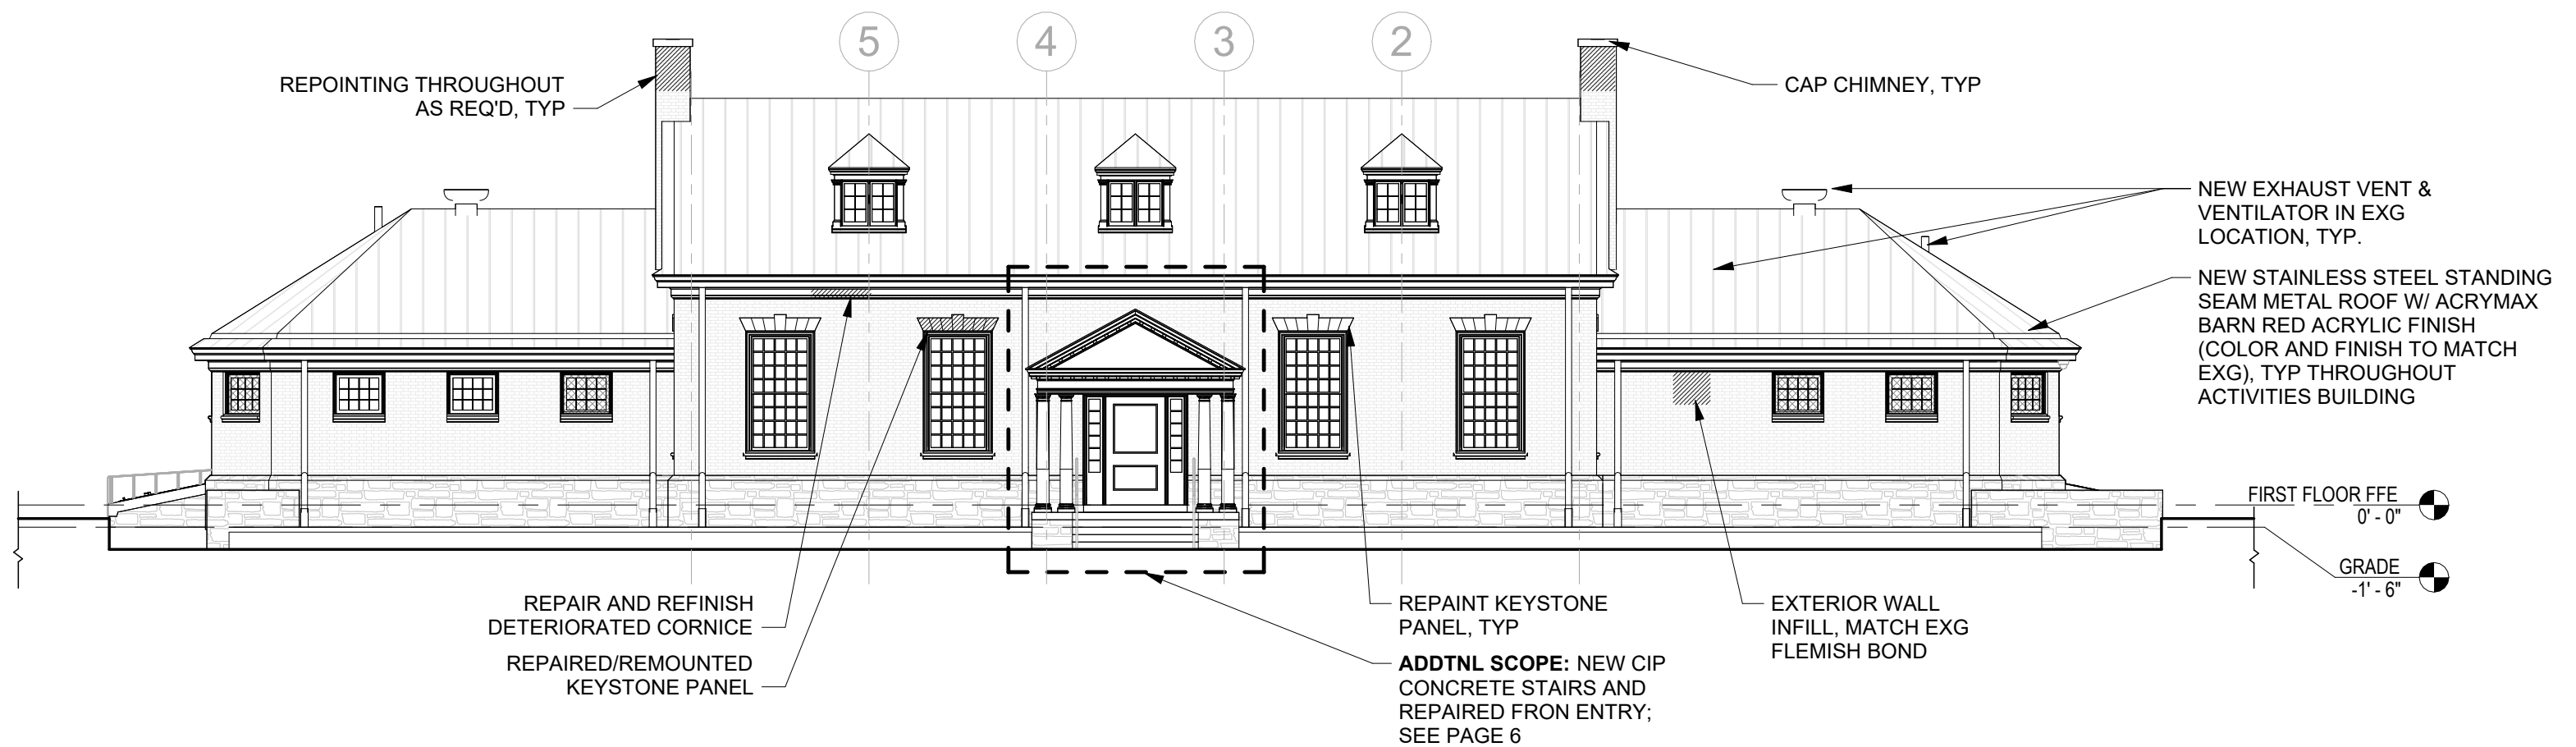

## NORTH (FRONT) ELEVATION | 3/32" = 1'-0"

RENOVATIONS TO THE HAPPY HOLLOW RECREATION CENTER - REBUILD PHILADELPHIA

**NOTE: NO ADDITIONAL SCOPE**

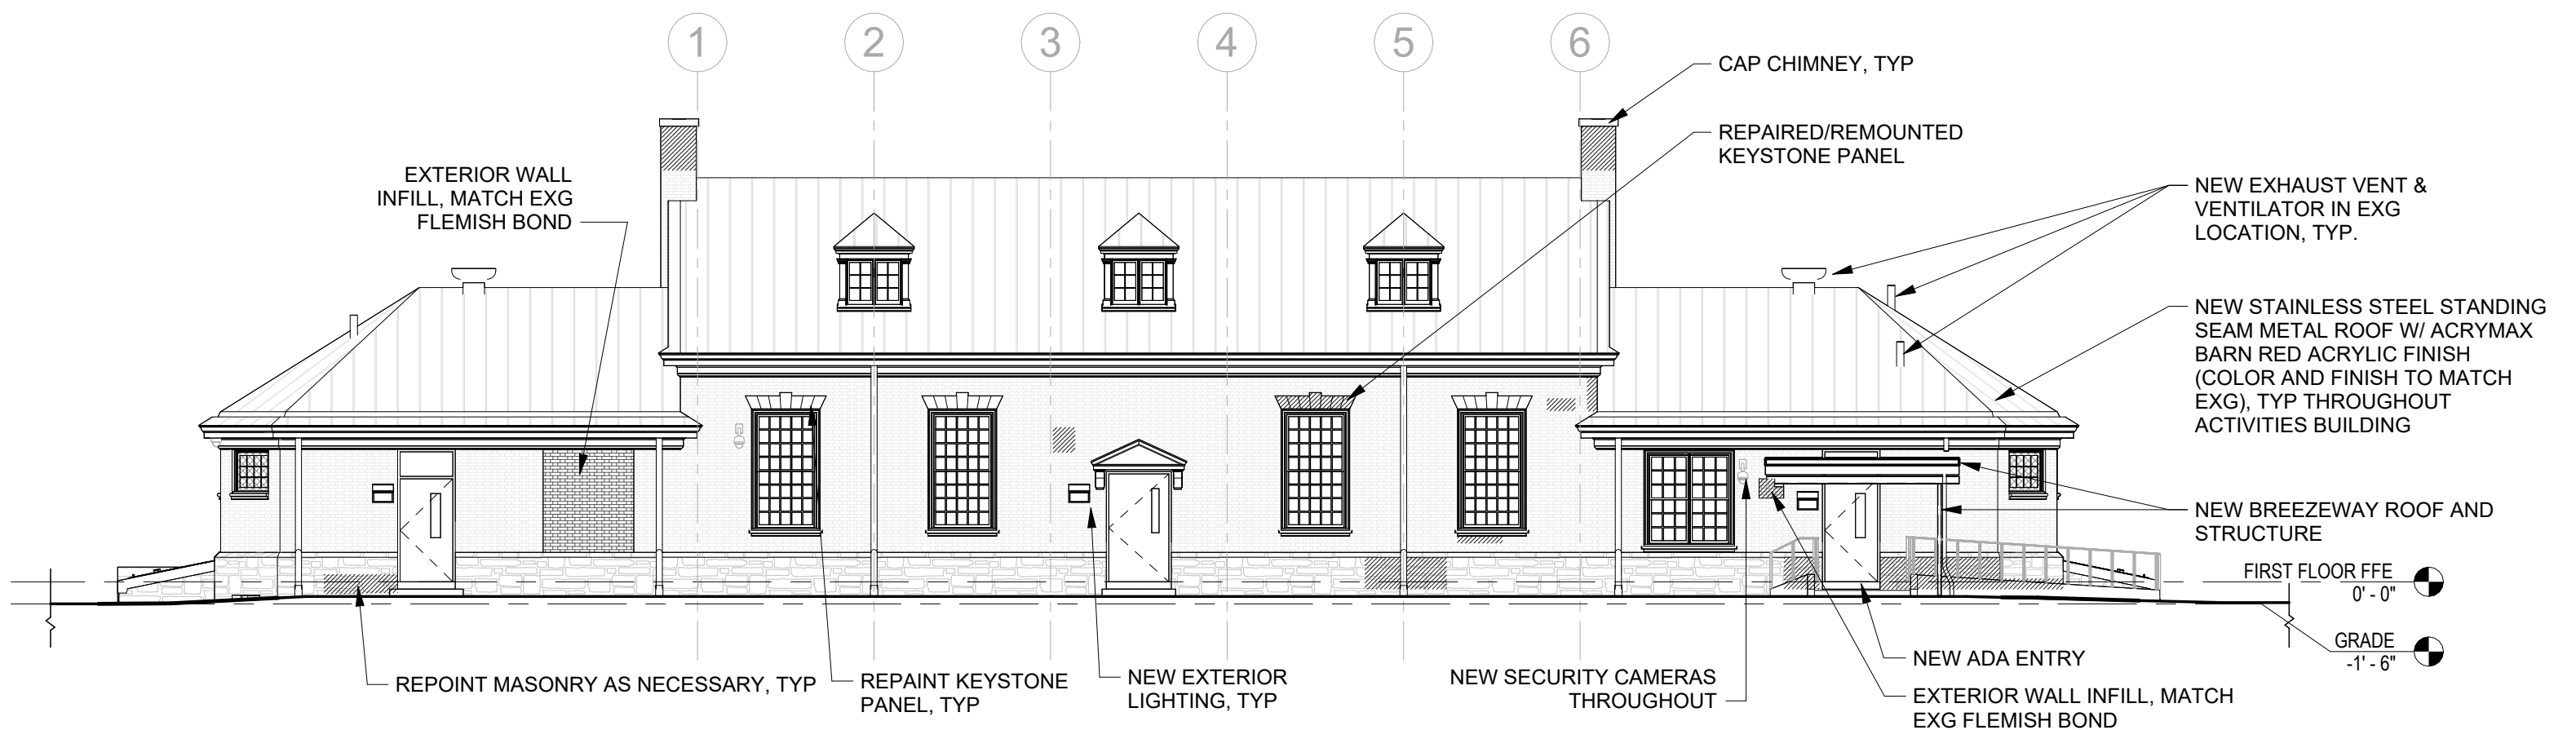

## SOUTH (REAR) ELEVATION | 3/32" = 1'-0"

RENOVATIONS TO THE HAPPY HOLLOW RECREATION CENTER - REBUILD PHILADELPHIA



05/14/2025 PAGE 5 OF 6

PROJECT NUMBER: 718.07  
©2025 SMPARCHITECTS

Ground Reconsidered

**SMP**  
ARCHITECTS



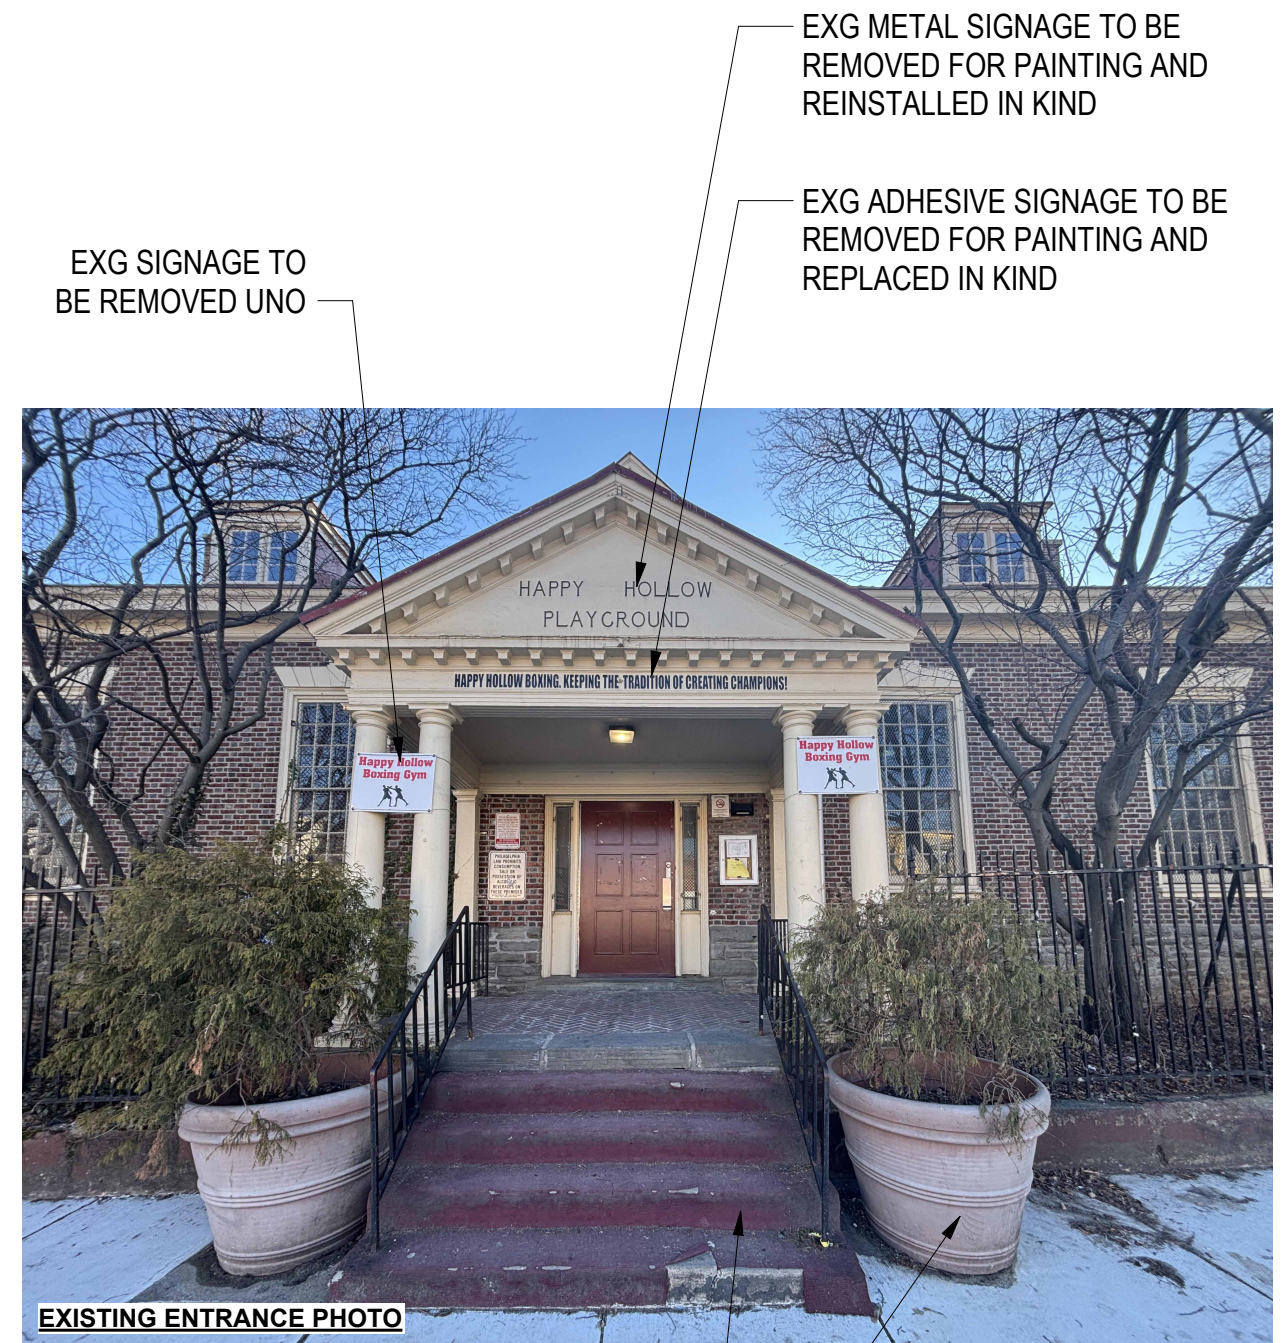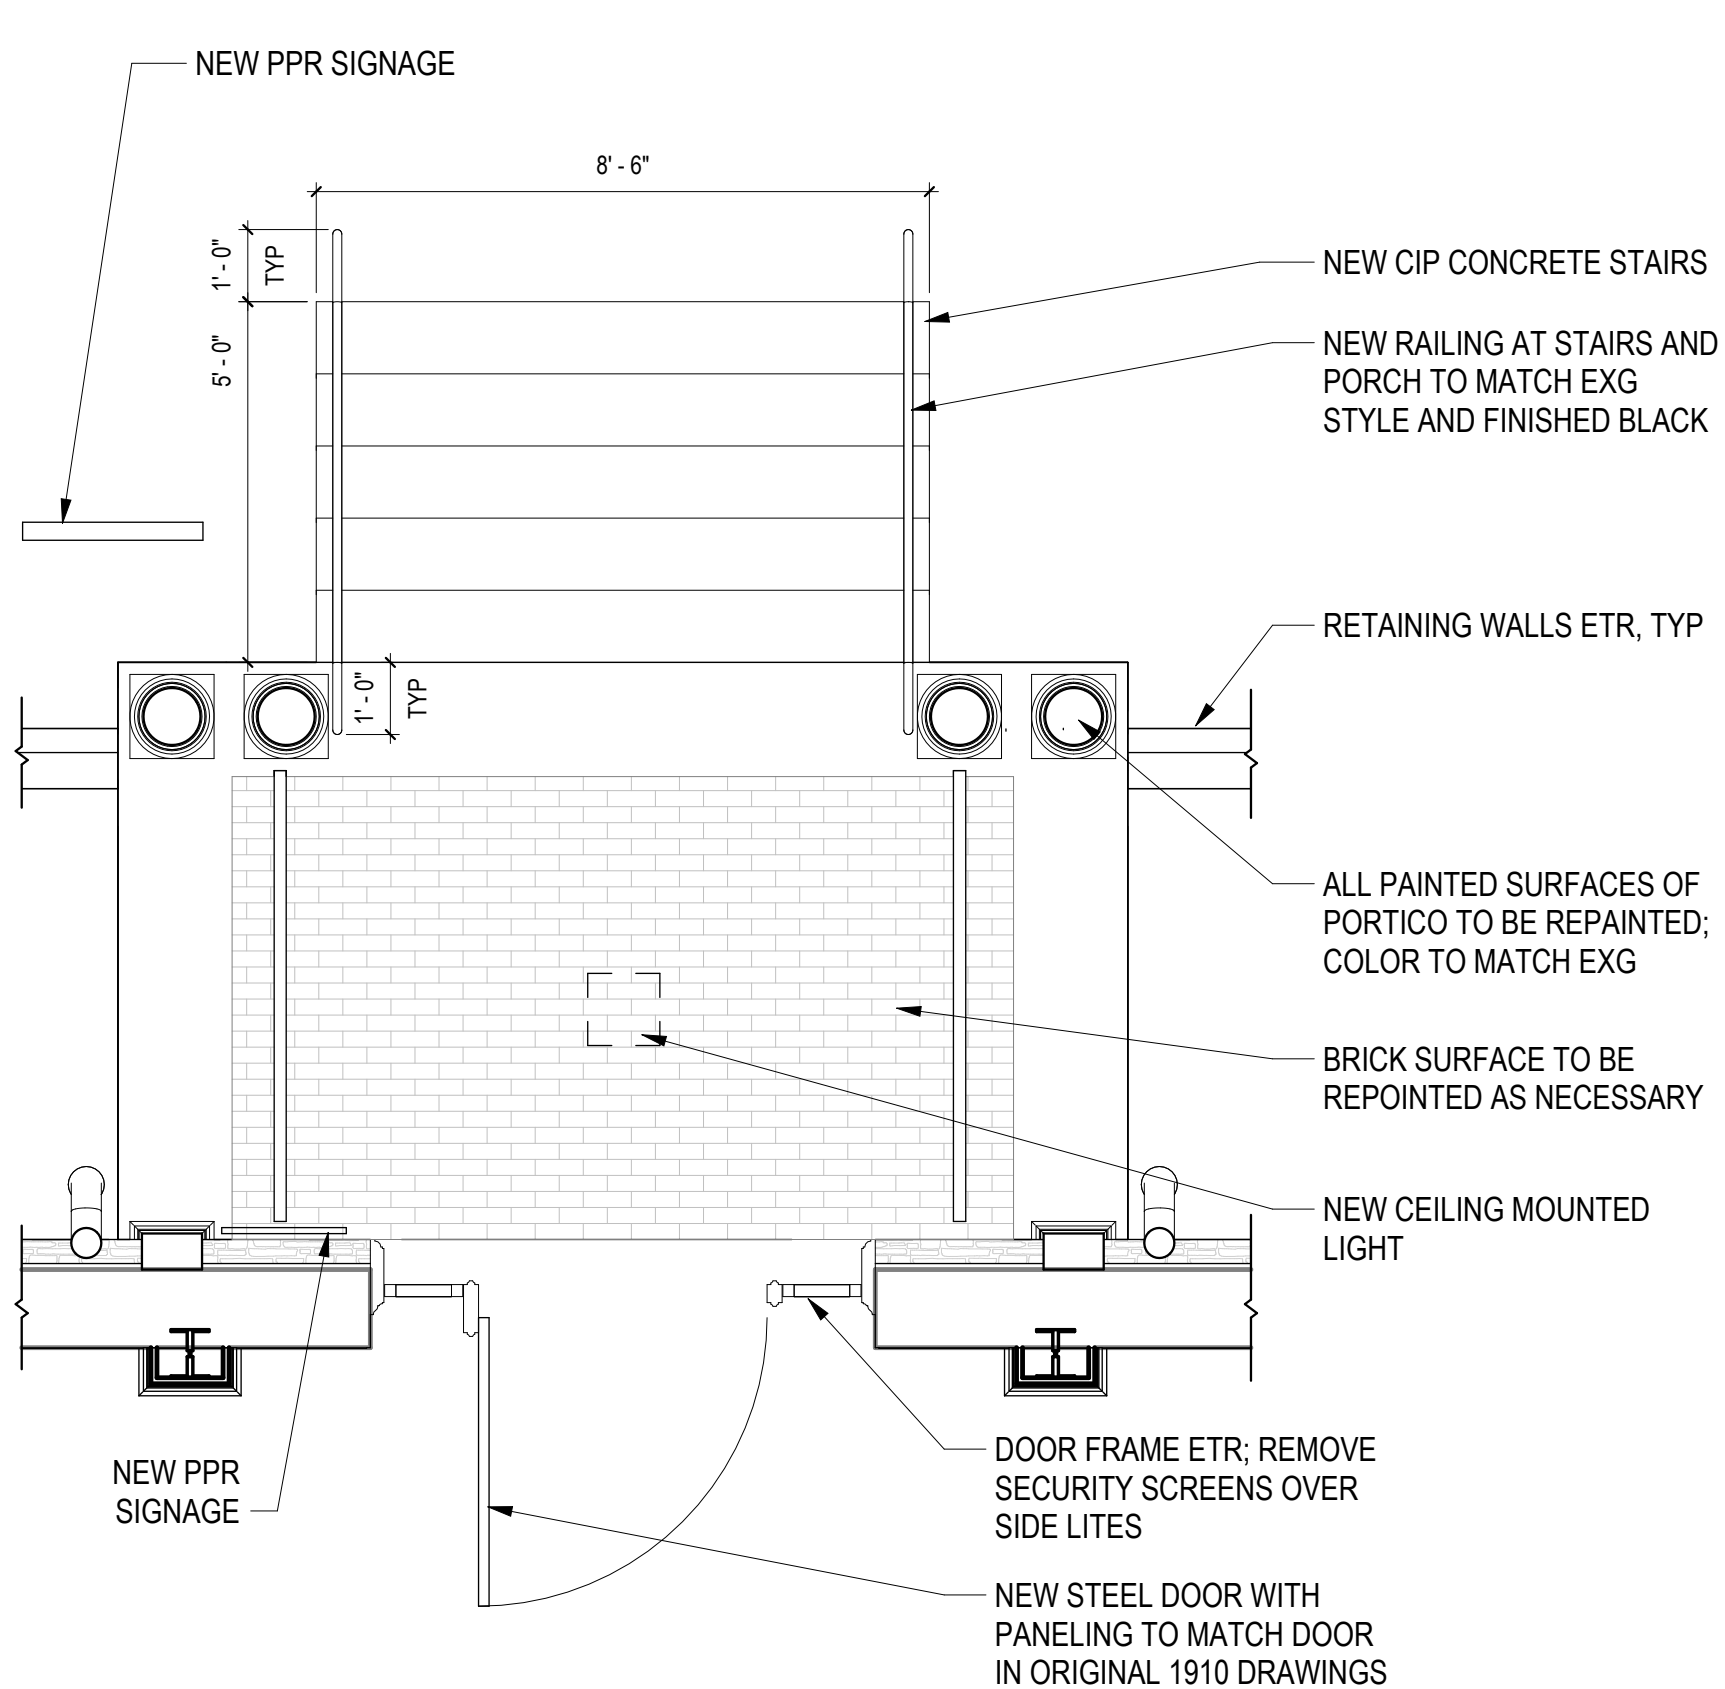

NEW CIP CONCRETE STAIRS;  
CARPET WILL NOT BE REPLACED

EXG PLANTERS TO BE REMOVED

## FRONT ENTRANCE PLAN | 3/8" = 1'-0"

RENOVATIONS TO THE HAPPY HOLLOW RECREATION CENTER - REBUILD PHILADELPHIA