

EZ SIGNS, LLC
1839 Bustleton Pike
Feasterville, PA 19053
P: 1 (866) 349-5444
F: (215) 676-3269

EZ SIGNS LLC
1 (866) FIX-LIGHT

June 16, 2025

Re: Sign Install for Herman Miller
1615 WALNUT ST

Scope of work:


SIGN- Install one (1) statically LED-lit accessory wall sign 6.2 SQ FT

Natalya Atroshyna
EZ SIGNS LLC
1839 Bustleton Pike
Feasterville, PA 19053
p. 267- 406 - 0273
e. permits@signsinstall.com



Sign Location
Scale: 3/8" = 1'

DRIVERS AND ELECTRICAL CONNECTION
TO BE PROVIDED IN AREA BEHIND ACCESS
PANEL ON CEILING TO THE RIGHT SIDE OF
THE STOREFRONT.

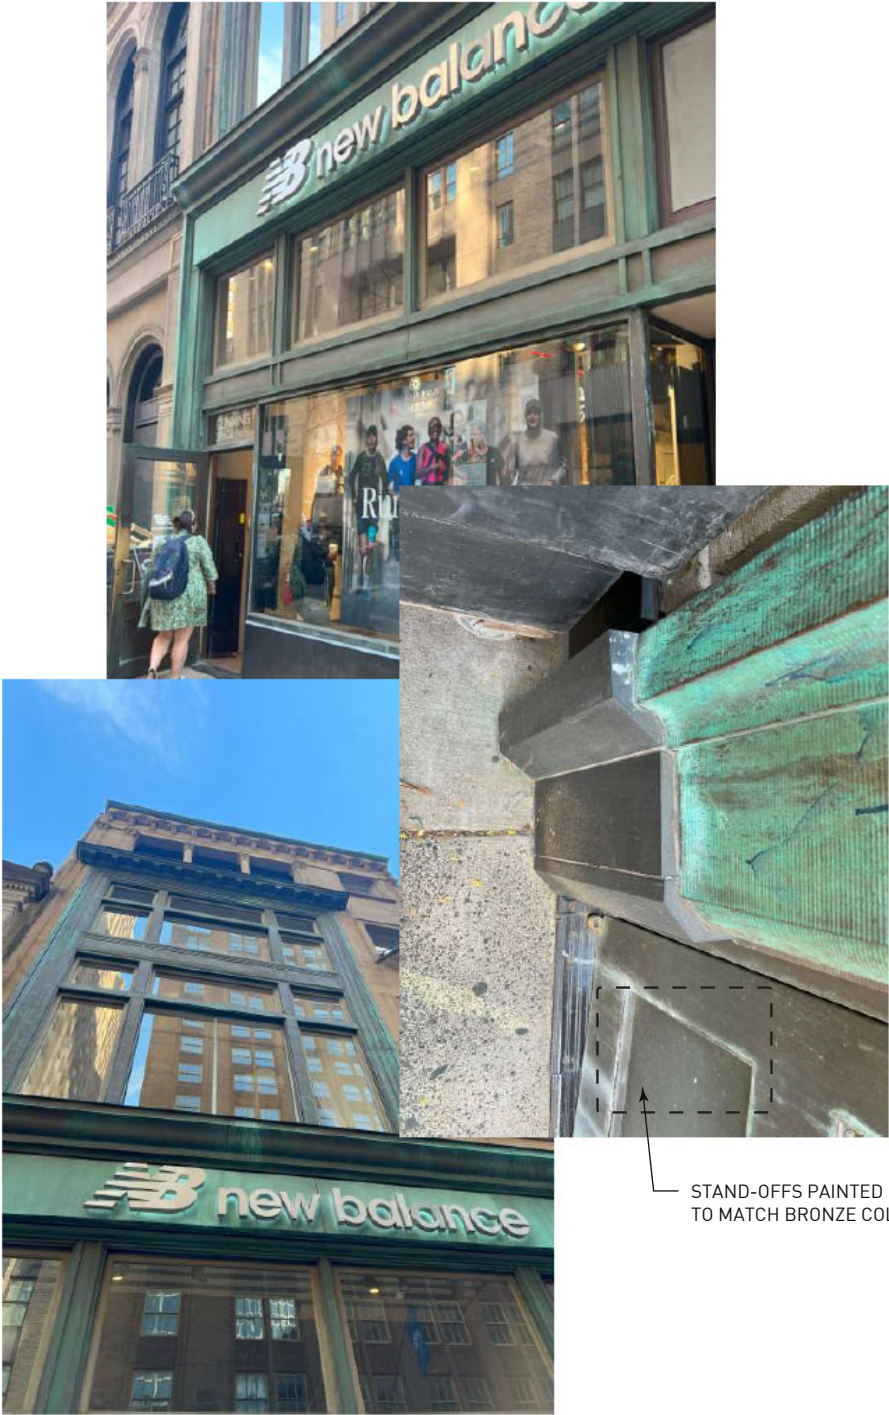


STAND-OFFS PAINTED
TO MATCH BRONZE COLOR.

1615 Walnut ST


Client: Miller Knoll

Project: Herman Miller Philadelphia

Description: Elevation

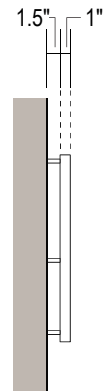

End View
Scale: NTS

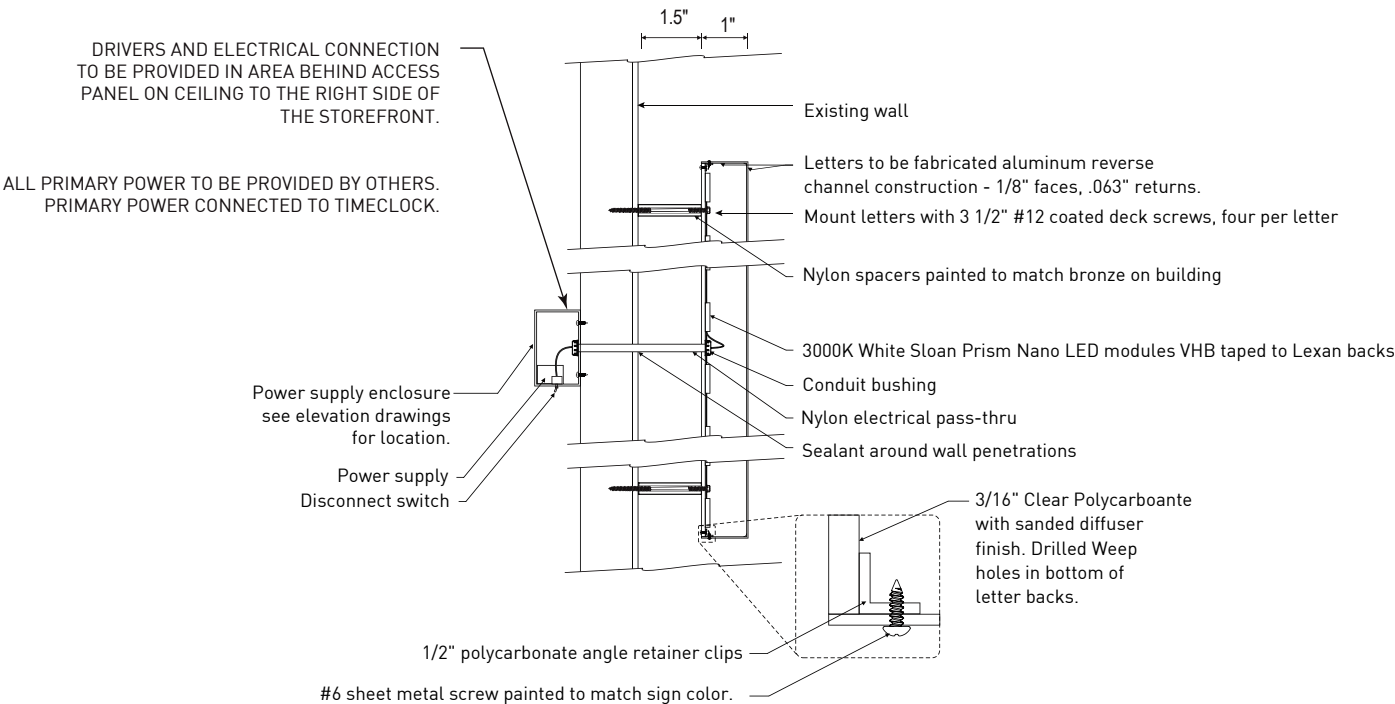

Reverse Pan Channel Side Section View
Scale: NTS"


Channel Letters - Halo Illuminated

1) 1" deep fabricated aluminum, reverse pan channel letters with 3/16" clear lexan backs with a diffused sanded finish. Notched weep holes at the bottom of each letter. Painted 1/8" thick aluminum faces and .063" thick returns, satin finish. Halo illumination to be 3000k white SloanPrism Nano LED Modules (remote power supplies with 10'-0" whips).

Mount letters 1.5" off the wall with unthreaded spacers, painted to match wall color. Satin finish.

Colors

Returns/Faces	Matthews White
Backs	Clear
Spacers	To match bronze wall color

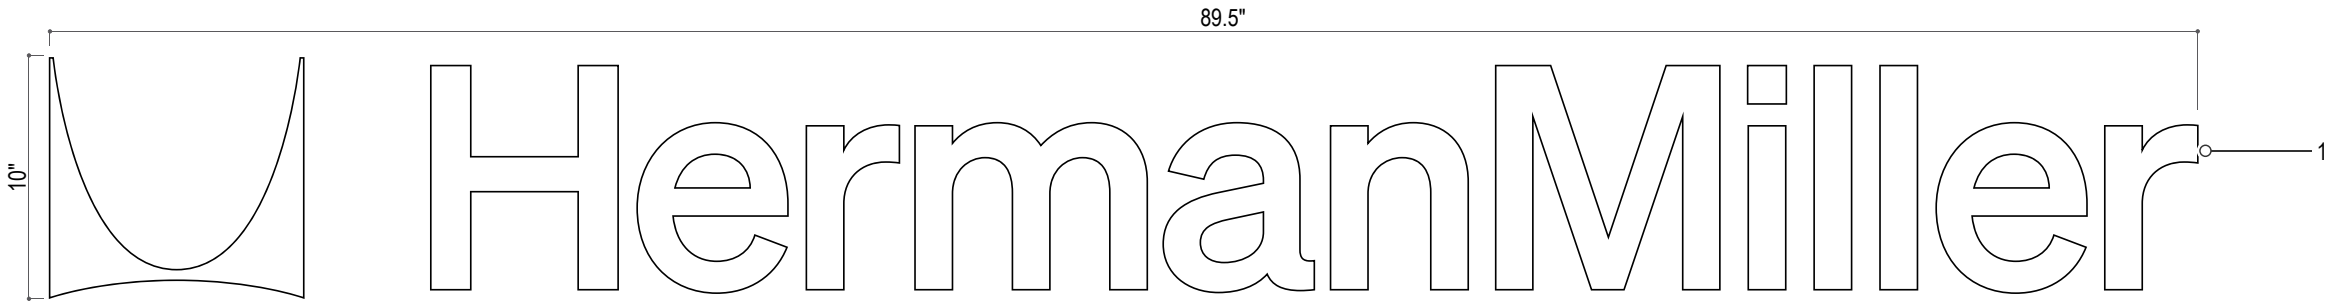

Front View
Scale: 1-1/2" = 1'


1615 Walnut ST

Client: Miller Knoll

Project: Herman Miller Philadelphia

Description: Sign Details

VICINITY PLAN
NOT TO SCALE

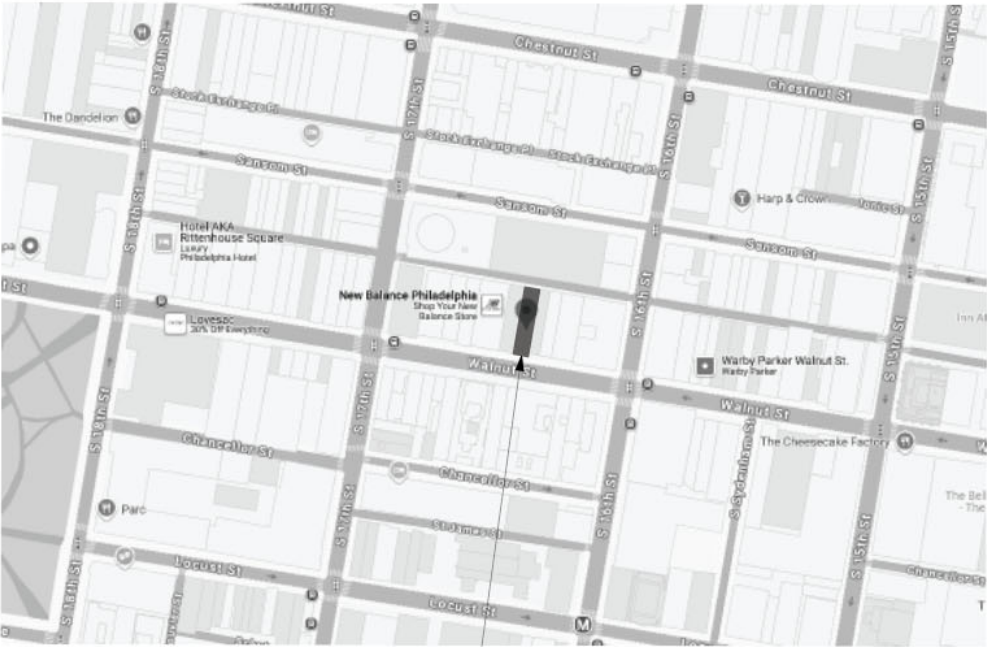


LOCATION:
1615 Walnut Street
Philadelphia, PA 19102

Install one (1) statically LED-lit
accessory wall sign 6.2 SQFT

KEY PLAN
NOT TO SCALE



AREA OF WORK:
Rittenhouse Square
Gross Area: 2,165 SF

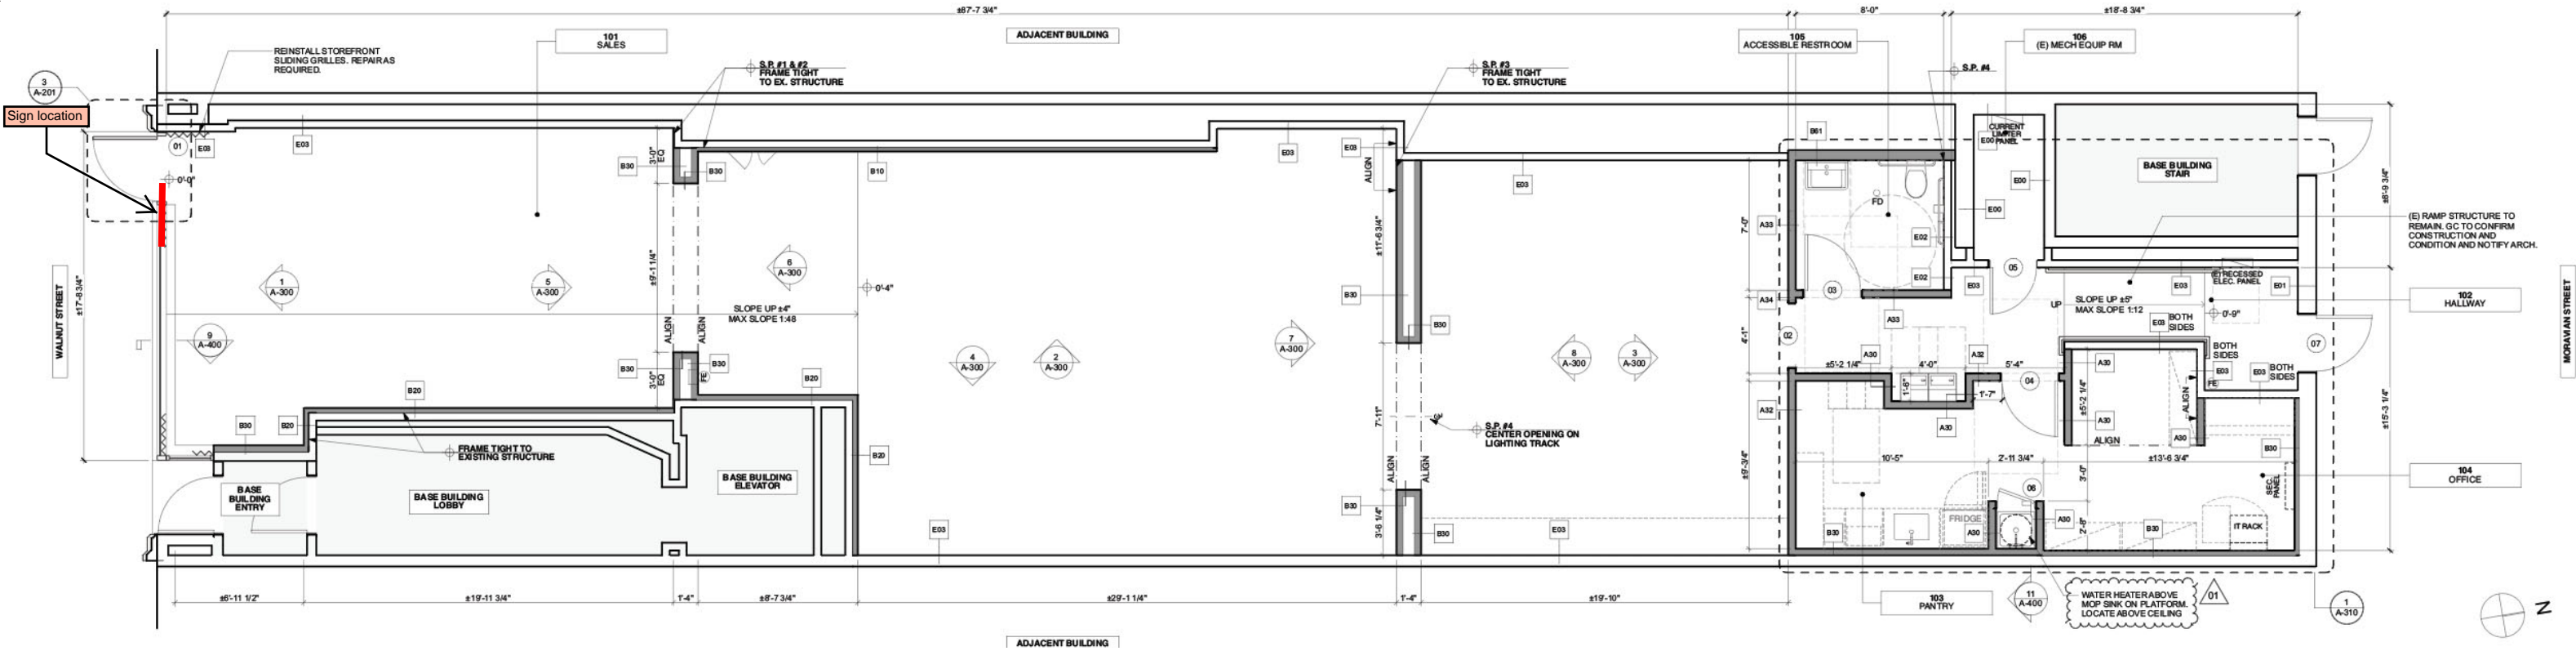

Sign Location Plan
Not To Scale

1615 Walnut St
PHILADELPHIA, PA



 new balance

RUNNING
SINCE 1906



new balance

PANDORA

PANDORA



1615 WALNUT ST
PHILADELPHIA, PA 19103-5402



MSC
LEASE
215 568 2600

1619

lvw

new balance

PANDORA

PANDORA

third love

works on paper geller

1615 WALNUT ST
PHILADELPHIA, PA 19103-5402



MSC
LEASE
215.568.2800
OFFICE SPACE FOR LEASE
CALL TODAY

new balance

PANDÖRA

works on paper gallery

third love

1615 WALNUT ST
PHILADELPHIA, PA 19103-5402



1615 WALNUT ST
PHILADELPHIA, PA 19103-5402



MSC
LEASE
215.568.2600

 new balance

PANDORA

PANDORA

1615 WALNUT ST
PHILADELPHIA, PA 19103-5402



PANDÖRA

PANDÖRA

new balance

1615 WALNUT ST
PHILADELPHIA, PA 19103-5402



PANDORA

new balance

third love

TURN UP THE HEAT

SNOW EMERGENCY ROUTE

NO STOPPING ANY TIME

up ART GALLERY

1615 WALNUT ST
PHILADELPHIA, PA 19103-5402



1615 WALNUT ST
PHILADELPHIA, PA 19103-5402



 new balance

PANDORA

PANDORA

RUNNING
SINCE 1906



1615 WALNUT ST
PHILADELPHIA, PA 19103-5402



FOR LEASE
★ ★ ★
JACOB COOPER
BRITTANY GOLDBERG
215.883.7402
MSC


 **MSC**
LEASE
215.508.2600
JACOB COOPER 215.883.7402
BRITTANY GOLDBERG 215.883.7402

**kw**
EMPOWER

1619

1615 WALNUT ST
PHILADELPHIA, PA 19103-5402



RESTAURANT SPACE
AVAILABLE
AD ALLAN DOMB
REAL ESTATE
215-545-1500
domb@allandomb.com
www.allandomb.com

J. BETTELEN
CONSTRUCTION

COOPER
GOLDBERG
7402
BC

CLUB PILA
STRETCH L

orepower

1615 WALNUT ST
PHILADELPHIA, PA 19103-5402