EZ SIGNS, LLC

1839 Bustleton Pike

Feasterville, PA 19053

P: 1 (866) 349-5444 F: (215) 676-3269

EZ SIGNS **LLC** 1 (866) FIX-LIGHT

May 23, 2025

Re: Sign Install for TIME MISSION, 1530-32 CHESTNUT ST

Scope of work:

SIGN A - Install one (1) statically LED-lit accessory wall sign 29.813 SQ FT

SIGN B - Install one (1) statically LED-lit D/S accessory blade sign 3.75 SQ FT

SIGN C - Install eleven (11) window graphics.

SIGN D - Install two (2) door vinyl graphics 1.5 SQ FT each

Natalya Atroshyna

EZ SIGNS LLC

1839 Bustleton Pike


Feasterville, PA 19053

p. 267-406 - 0273

e. permits@signsinstall.com



← TOWARDS CHESTNUT 16TH STREET TOWARDS SANSOM →

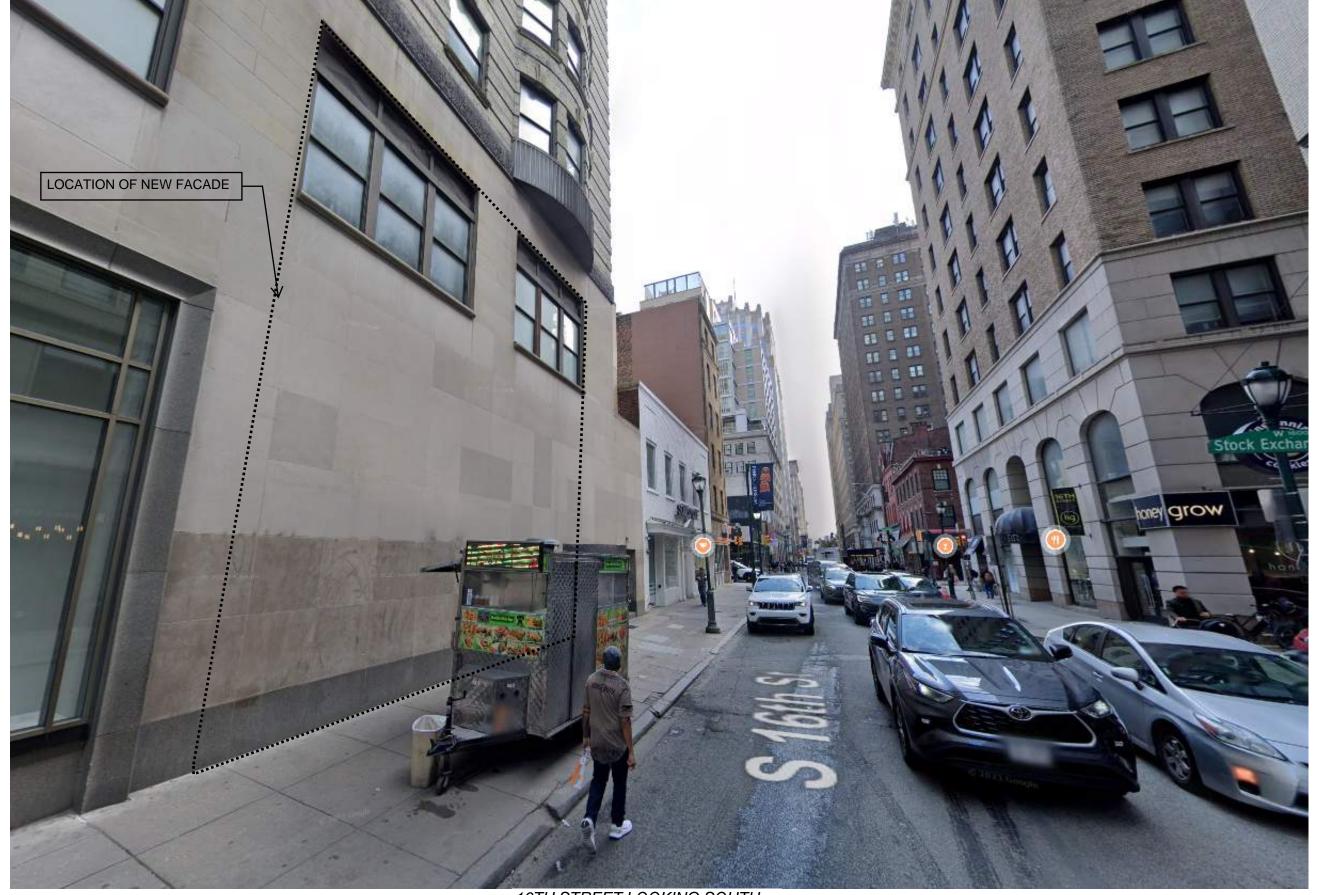

16TH STREET LOOKING SOUTH



16TH STREET LOOKING NORTH





01/03/25




← TOWARDS CHESTNUT 16TH STREET TOWARDS SANSOM →

PROJECT SCHEDULE SIGN TYPE/ DESCRIPTION: QTY.: ILLUM, CABINET w PUSH-THRU LOGO/LTRS ONE (1) ONE (1) ILLUM. DF BLADE w PUSH-THRU LOGO/LTRS & MTG BRACKET ELEVEN (11) VINYL GRAPHICS - WINDOWS VINYL GRAPHICS - DOORS TWO (2)

PROJECT:





1530 CHESTNUT STREET PHILADELPHIA, PA 19102

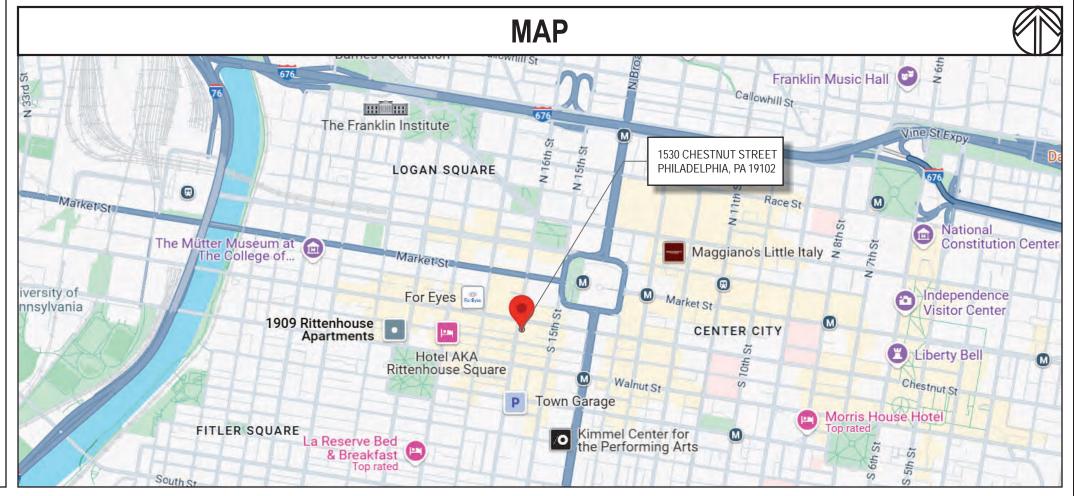

CLIENT & LOCATION



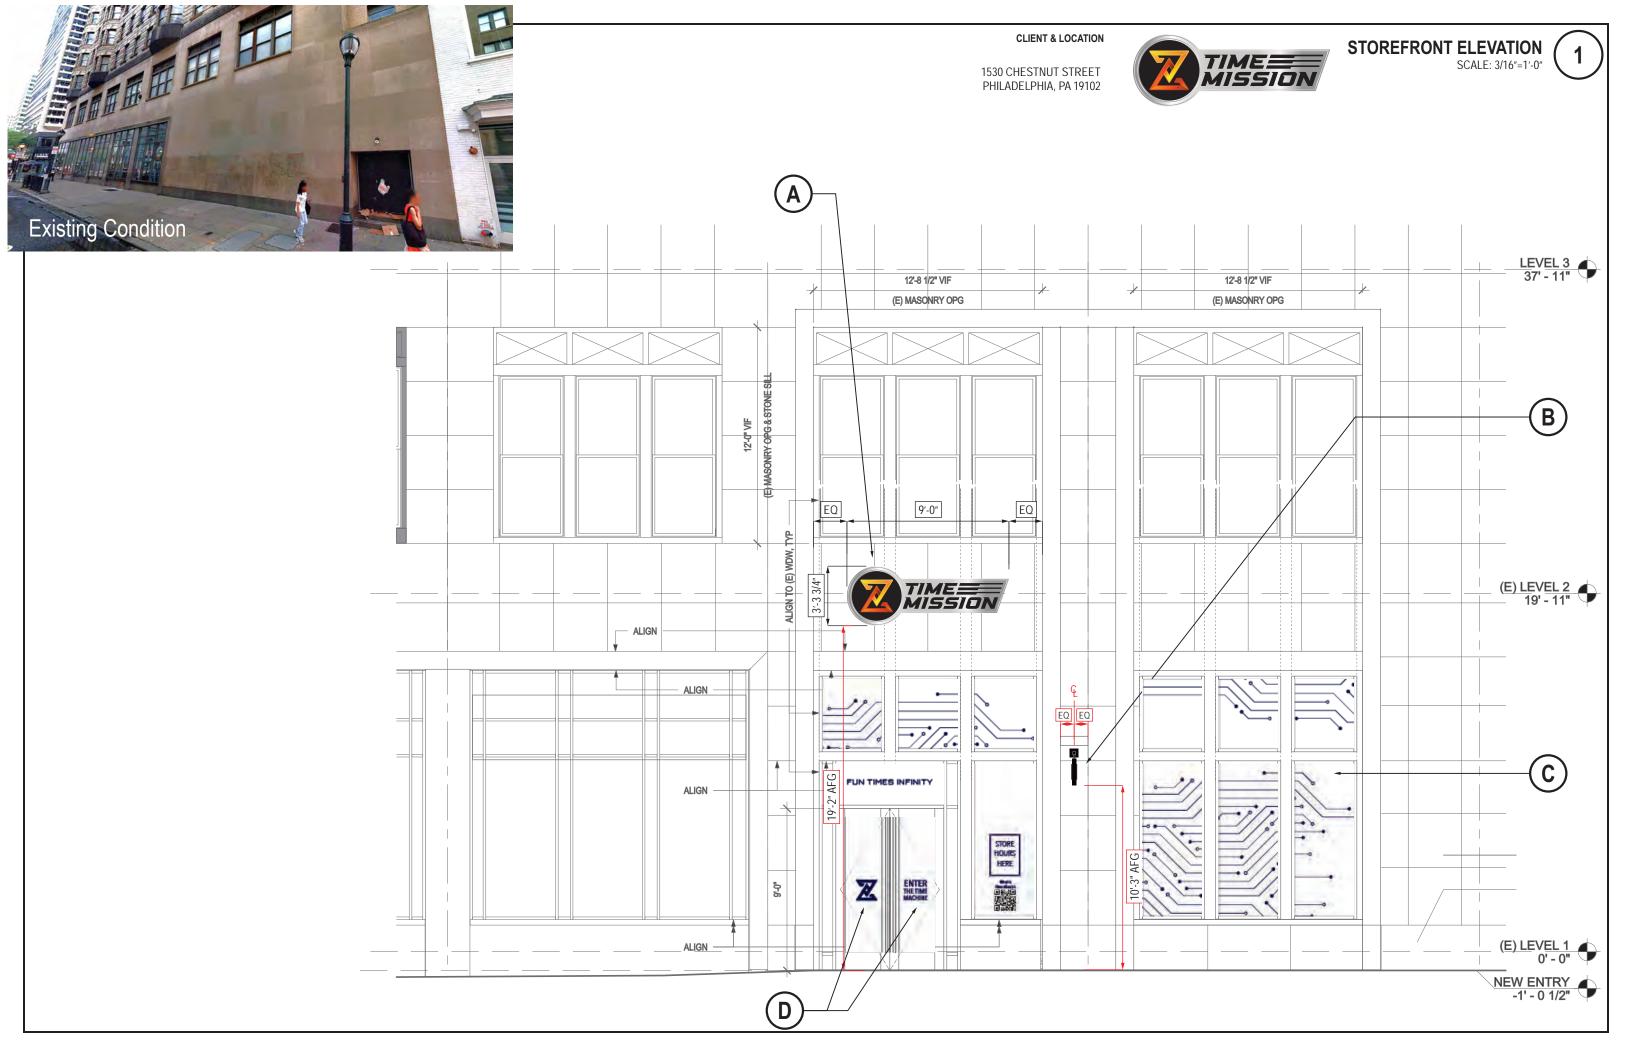

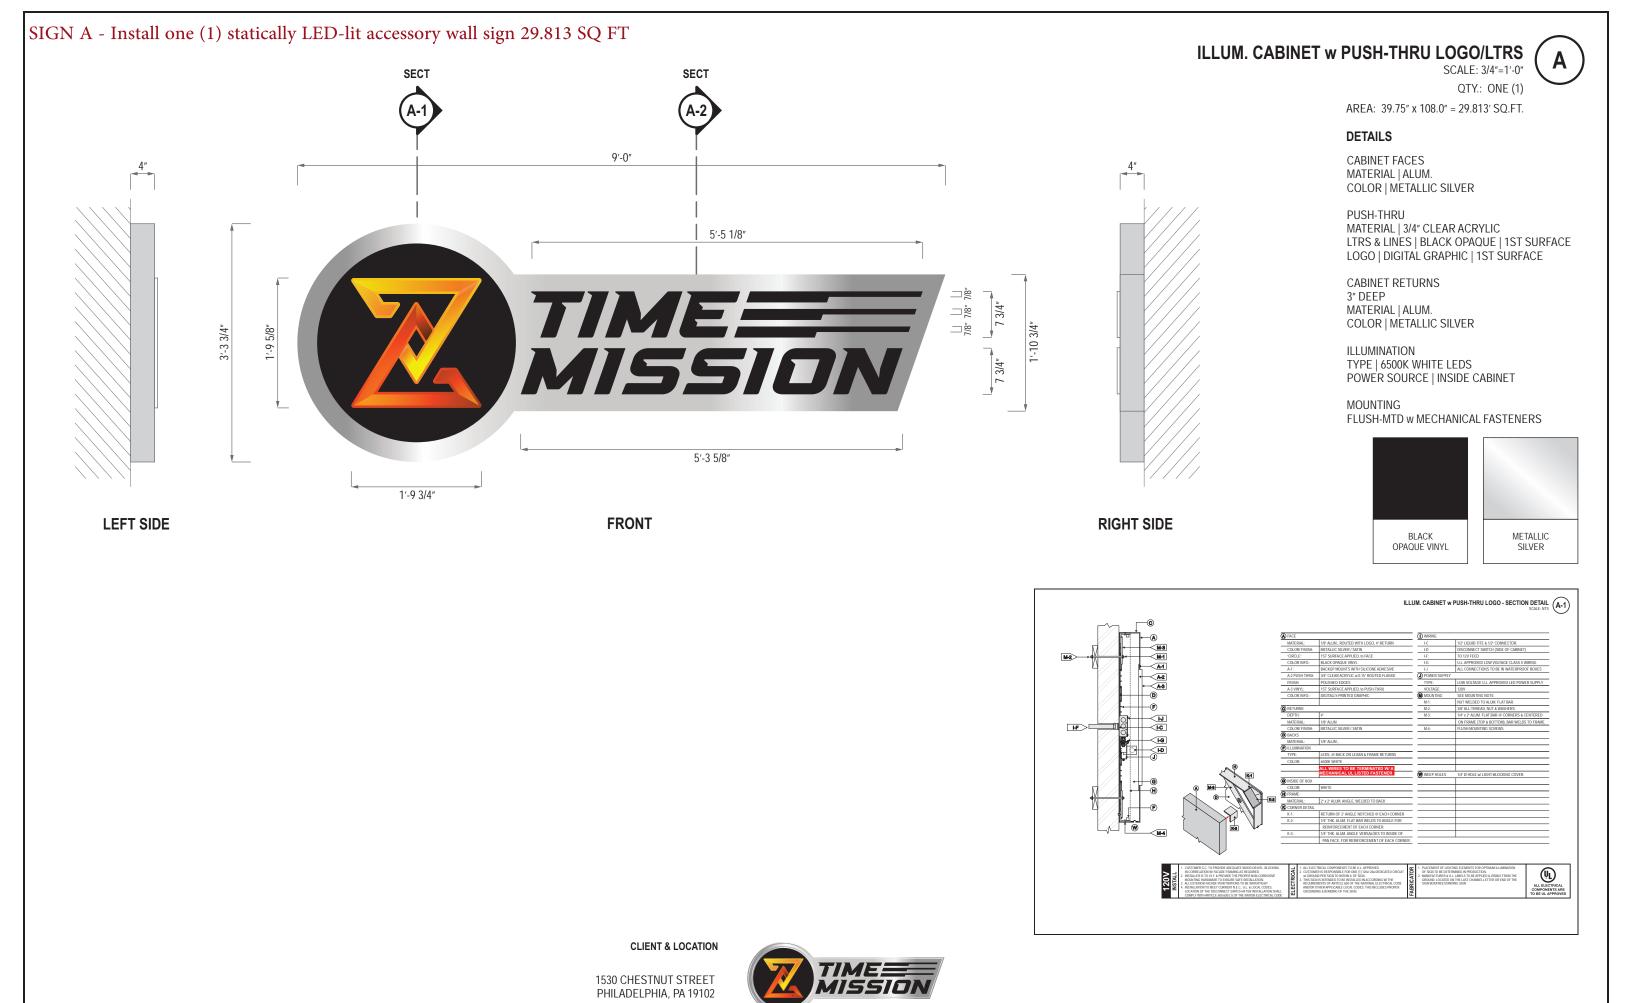

QTY.: ONE (1)

AREA: 18.00" x 30.00" = 3.75' SQ.FT.




SIDE VIEW - LEFT




SIDE VIEW - RIGHT




SCALE: 1"=1'-0"

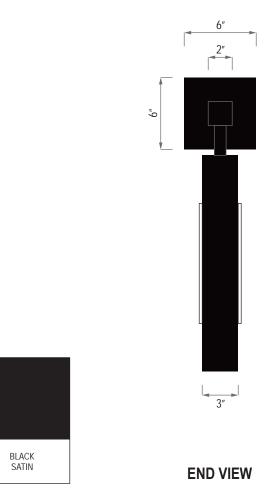

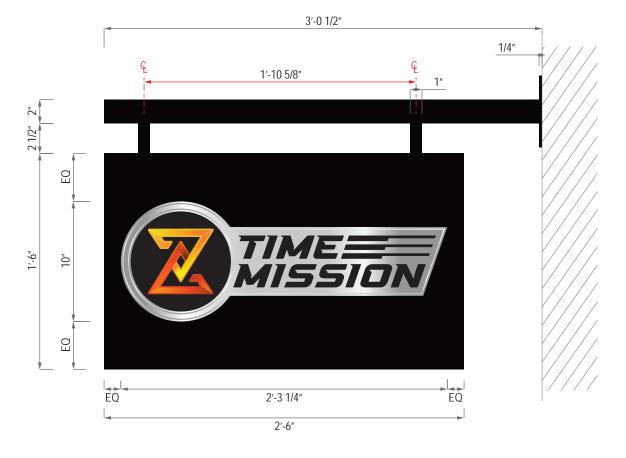

SIDE VIEW

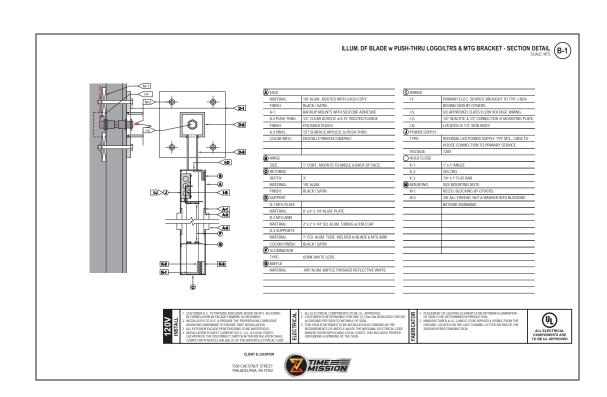

CLIENT & LOCATION



VINTLIVIATRIA	
V-1 VINYL:	DIGITALLY-PRINTED GRAPHICS
COLOR:	AS SHOWN, V.I.F.
FINISH	SATIN
APPLICATION:	1st SURFACE ADHESIVE
SURFACE:	GLASS, V.I.F.


CLIENT & LOCATION




QTY.: TWO (2)

1.5 SQ FT each

ARTWORK SHOWN FOR DIGITAL PRINTS
FOR VISUAL PURPOSES ONLY
-FINAL GRAPHICS NEED TO BE PROVIDED-

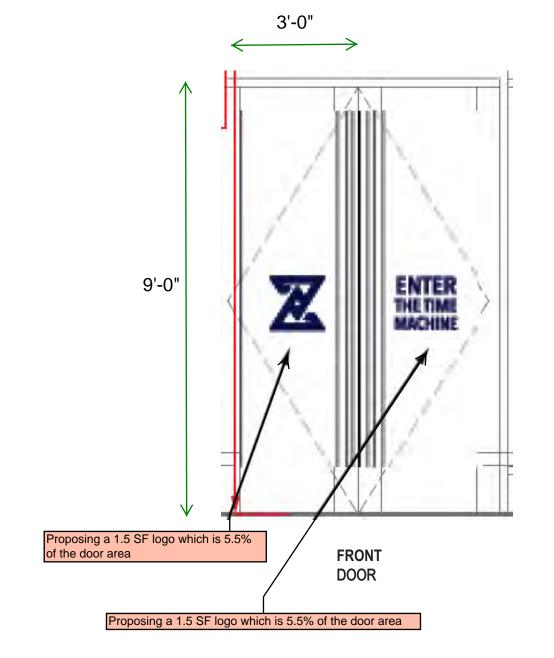

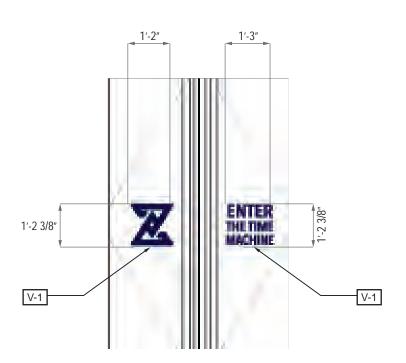

VINYL MATRIX	
V-1 VINYL:	DIGITALLY-PRINTED GRAPHICS
COLOR:	AS SHOWN, V.I.F.
FINISH	SATIN
APPLICATION:	1st SURFACE ADHESIVE
SURFACE:	GLASS, V.I.F.

CLIENT & LOCATION



