

BROWN EXPEDITING SERVICES

August 11, 2025

Philadelphia Art Commission
1515 Arch Street, 13th Floor
Philadelphia, PA 19102



Re: 1710-12 Samson Street

Dear Art Commission,


Please see the attached drawing for an illuminated sign measuring 9.25" x 38" for Dancerobot.

If you have any questions or need any further information, please contact me.

Thank you,
Linda Brown

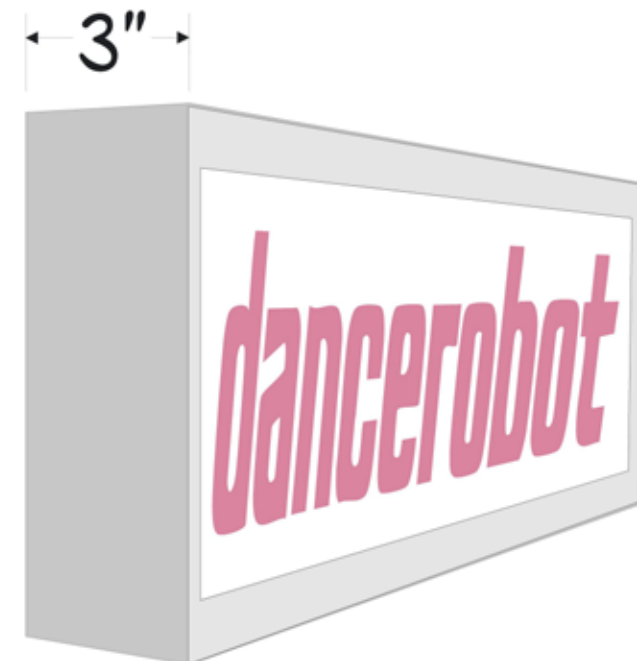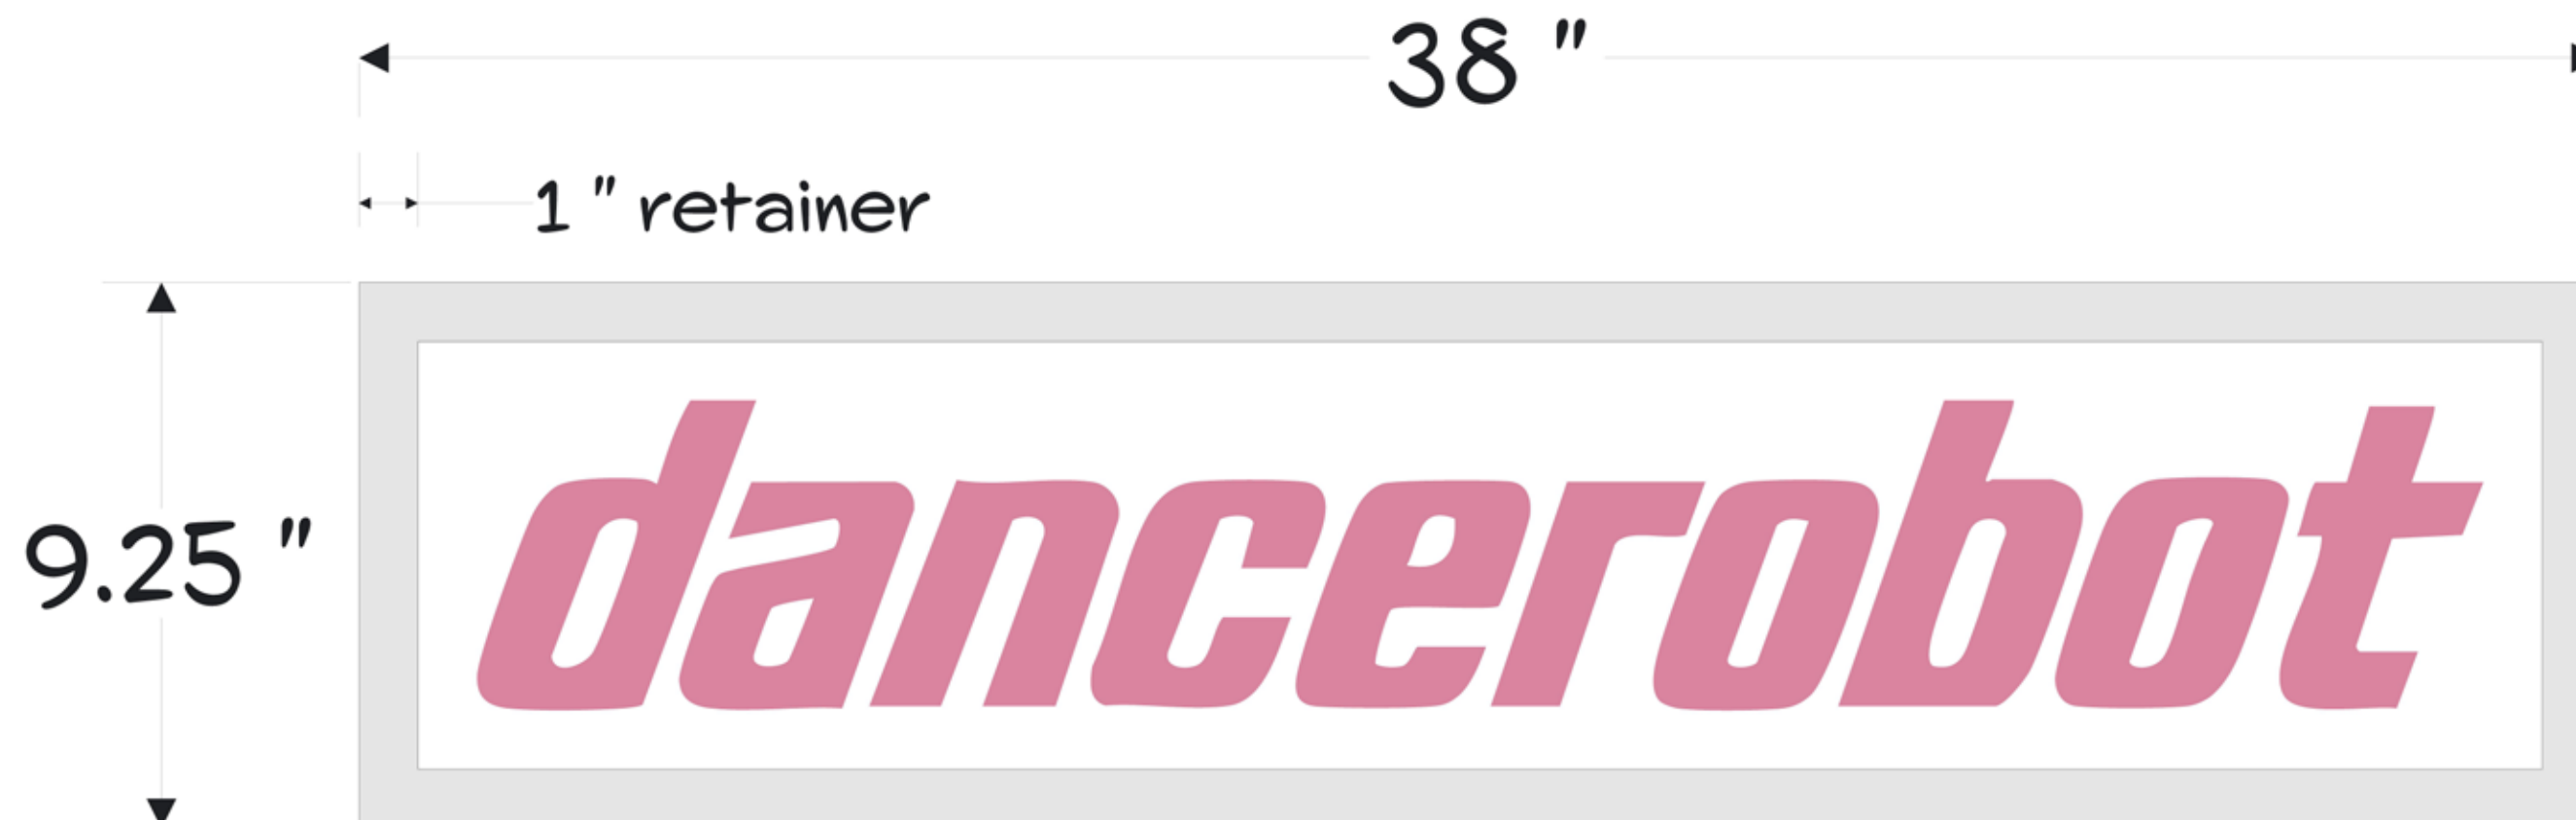

Qty: 1 Illuminated cabinet
clear coated aluminum (smooth finish)
3" deep
translucent "Pale Pink" vinyl lettering
(similar to Pantone 1775c)

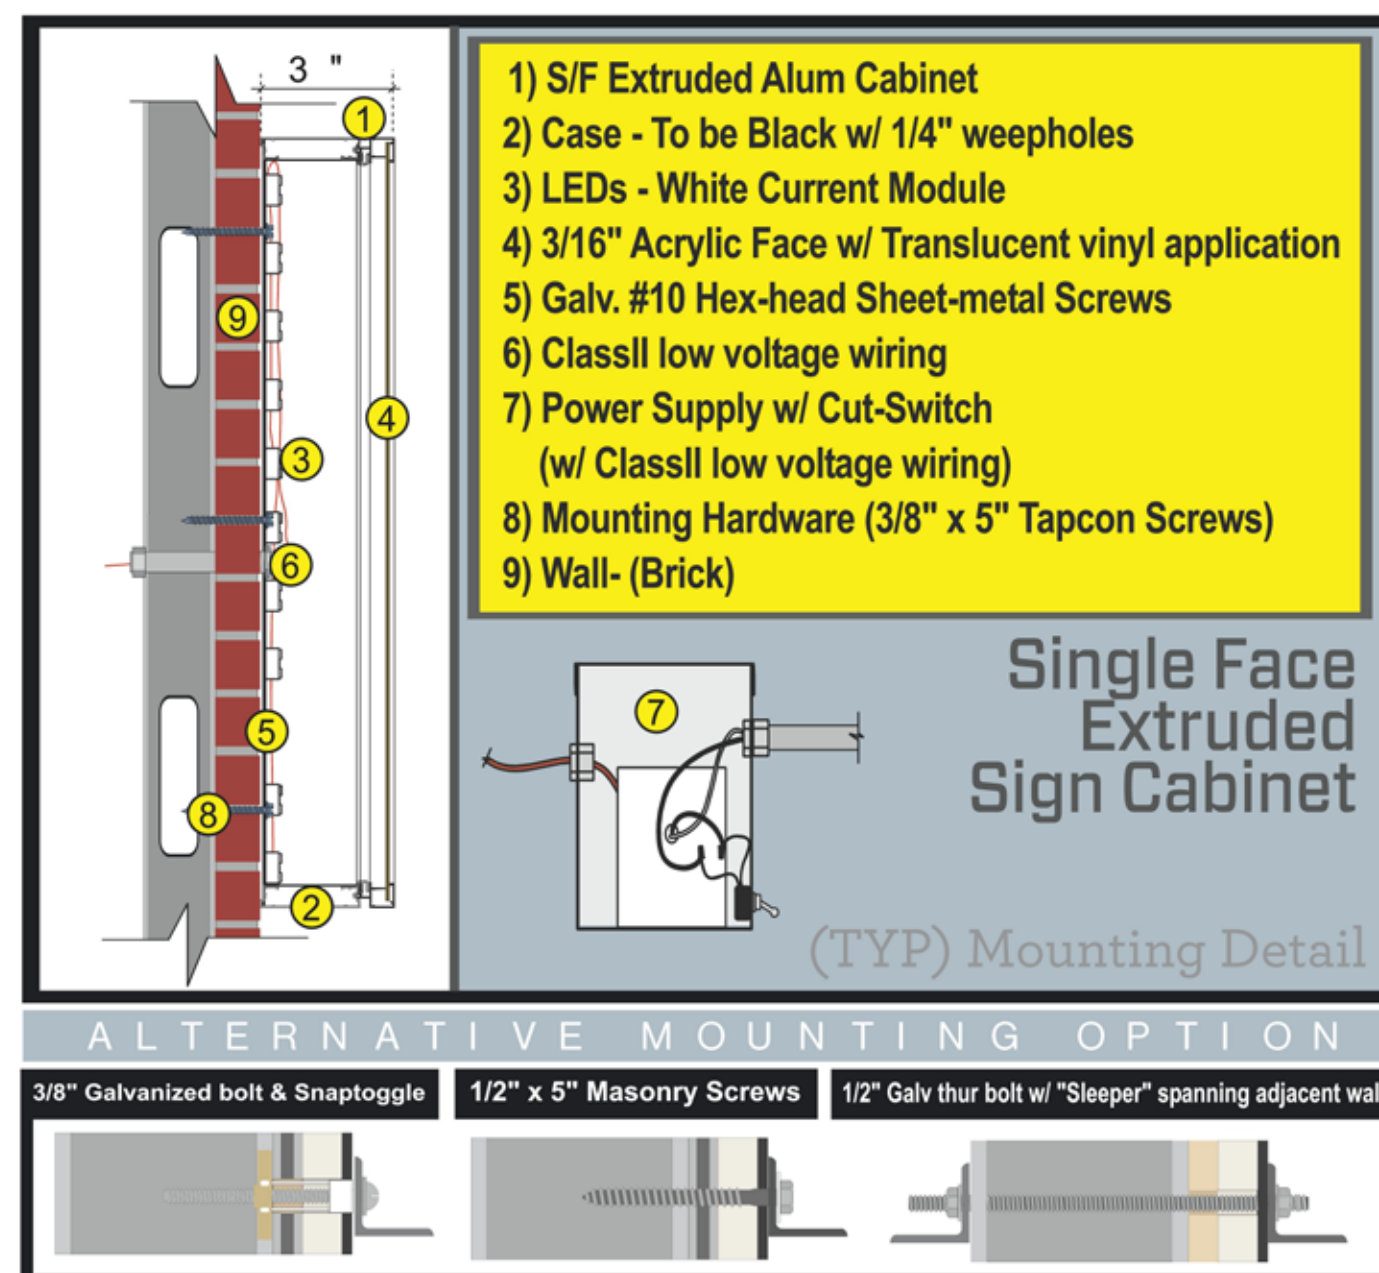

DESIGN CRITERIA	PA
CODE: IBC 2018 ASCE 7-16	
Snow Load: Ground Snow Load - $P_g = 37 \text{ lb/ft}_2$	
Snow Exposure Factor $C_e = 0.9$ for fully exposed	
Snow Load Importance factor $I = 1.0$	
Thermal factor $C_t = 1.2$ (for Unheated structure)	
Wind Loads:	
Basic Wind Speed $V = 125 \text{ mph}$	
Risk Category III	
Topographic Factor $K_{zt} = 1.0$	
Wind Exposure Category = C (Assumed open terrain),	
Force $G_{el} Cf =$	
0.5 to 2.0 depends on the shape and dimension of the sign.	
Wind Directionality Factor $K_d = 0.85$ Gust Factor $G = 0.85$	

Existing





Proposed





Scale:
1" = 15'
Paper size:
18" x 24"

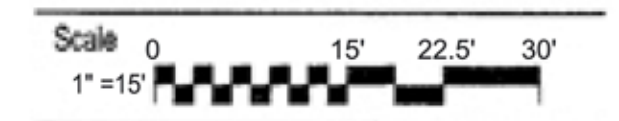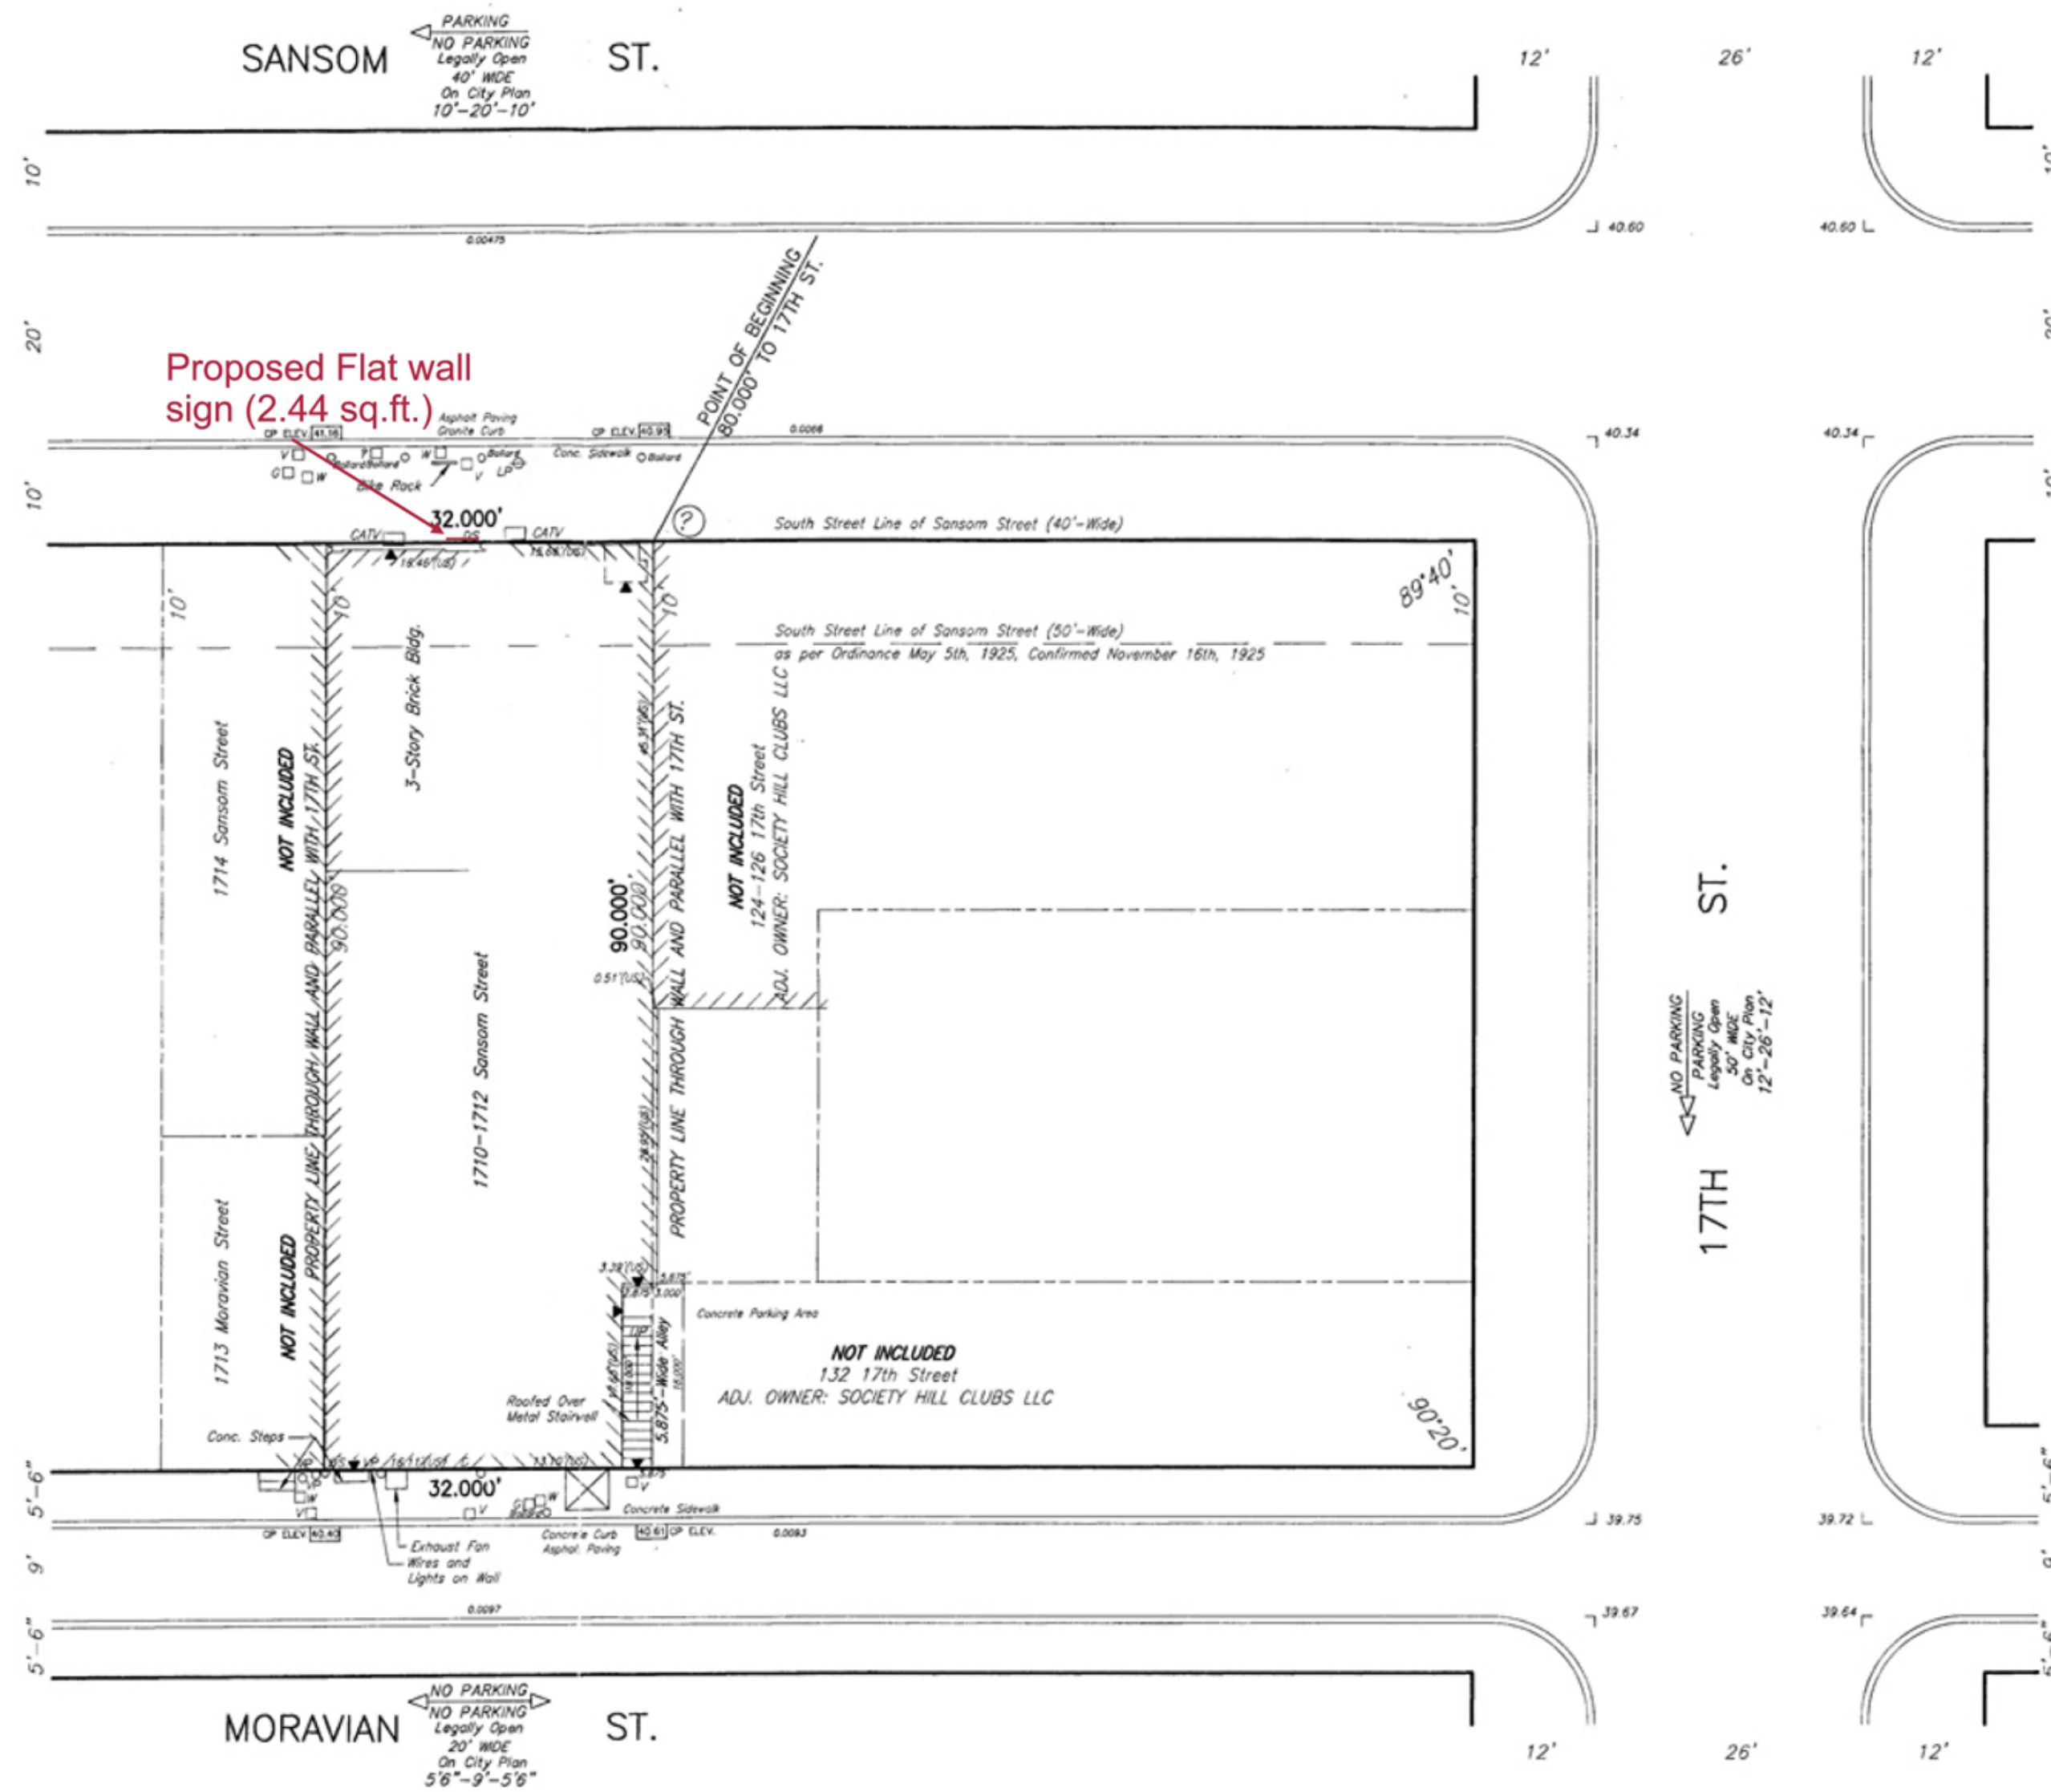

Sansom St, Pictures

