

Stratus®

onestratus.com
888.503.1569

LOCATION NUMBER:

160342

SITE ADDRESS:


123 Chestnut St
Philadelphia, PA
19106-3059



Infinite possibilities, ideal solutions.

SITE PLAN

SCOPE OF WORK	
E01	Flag Pole / Flag

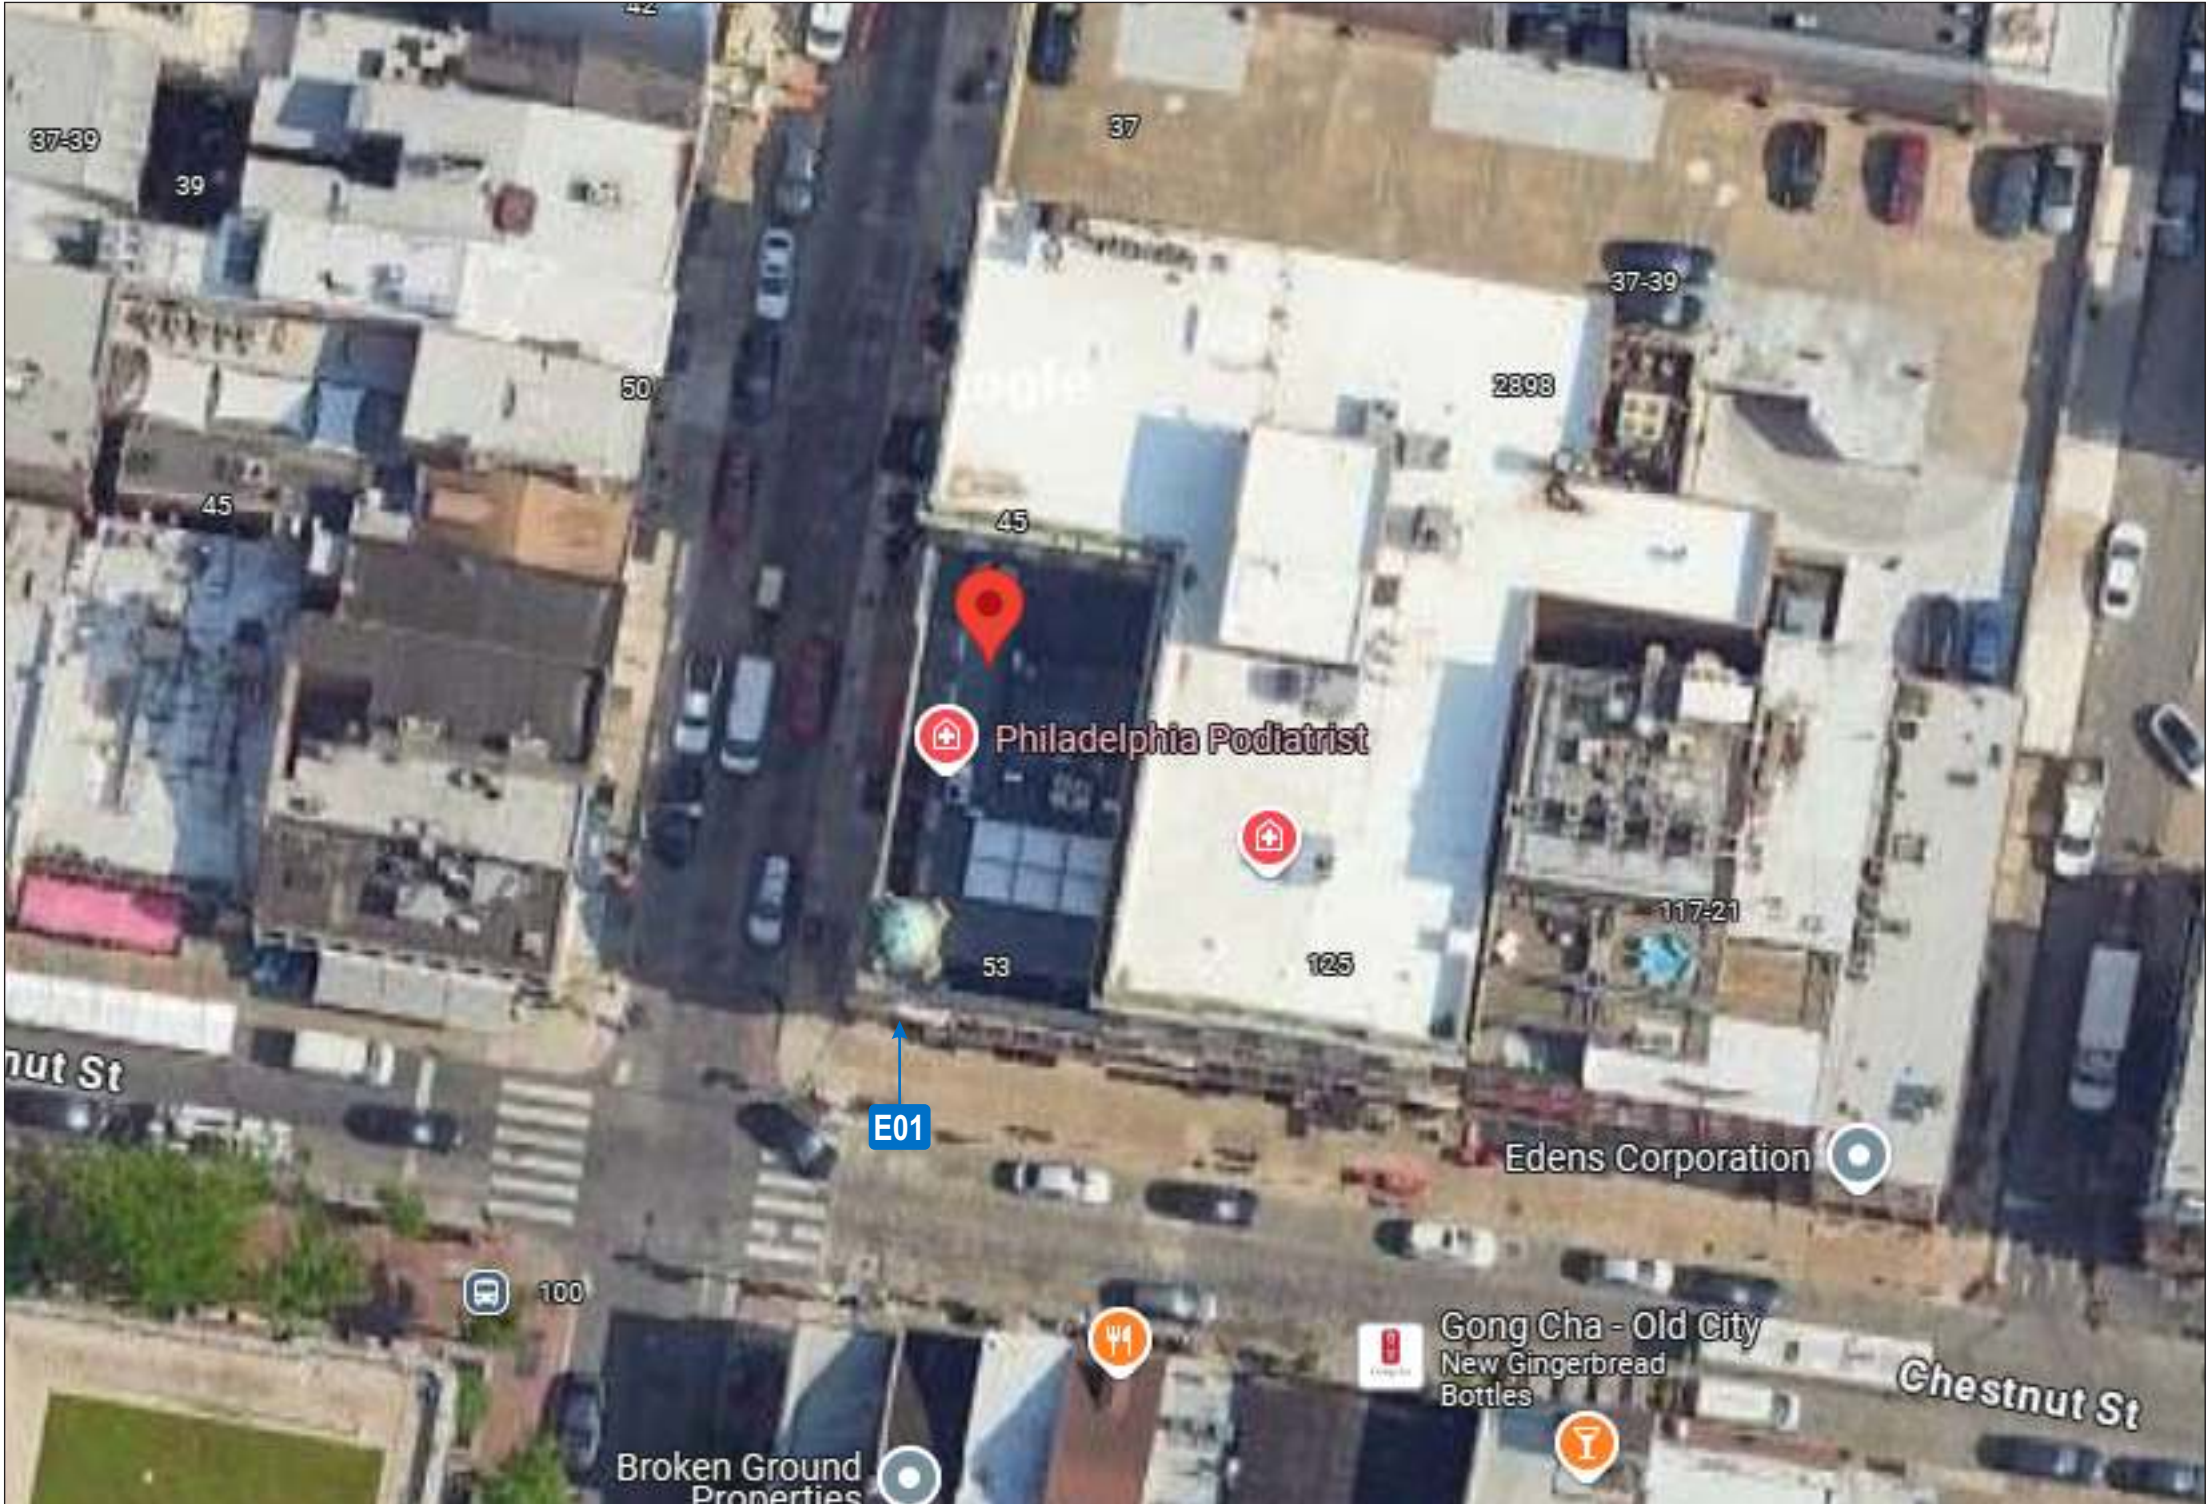



Stratus®

onestratus.com
8959 Tyler Boulevard
Mentor, Ohio 44060
888.503.1569

CLIENT:



123 Chestnut St
Philadelphia, PA
19106-3059

PAGE NO.:

2

ORDER NUMBER:

1231349

SITE NUMBER:

160342

ELECTRONIC FILE NAME:

K:\ACCOUNTS\Chase Signature\Locations\2024\PA\160342_Philadelphia\160342_Philadelphia_R10.cdr

PROJECT NUMBER:

3742

PROJECT MANAGER:

Jordan Miller

Rev #	Req #	Date/Artist	Description	Rev #	Req #	Date/Artist	Description
Original	506974	12/19/24 BS		Rev 7	529786	05/05/25 BS	
Rev 1	507568	12/23/24 BS		Rev 8	534610	06/04/25 BS	Updated
Rev 2	507869	12/26/24 BS		Rev 9	542381	07/16/25 BS	
Rev 3	509757	01/14/25 BS		Rev 10	552404	09/10/25 BS	
Rev 4	510654	01/20/25 BS					
Rev 5	515844	02/19/25 BS					
Rev 6	517439	02/28/25 BS					

PRINTS ARE THE EXCLUSIVE PROPERTY OF STRATUS. THIS MATERIAL SHALL NOT BE USED, DUPLICATED, OR OTHERWISE REPRODUCED WITHOUT THE PRIOR WRITTEN CONSENT OF STRATUS.

E01

FLAG POLE W/ D/F FLAG


Scale: 3/8"=1'-0"

24.0 square feet

SHOP DRAWING
NEEDS REVISION

FOR SHOP DRAWING
CHA1658A
for manufacturing details

*SHOP NOTE:
NEW 12'-0" FLAG POLE
AND BRACKETS

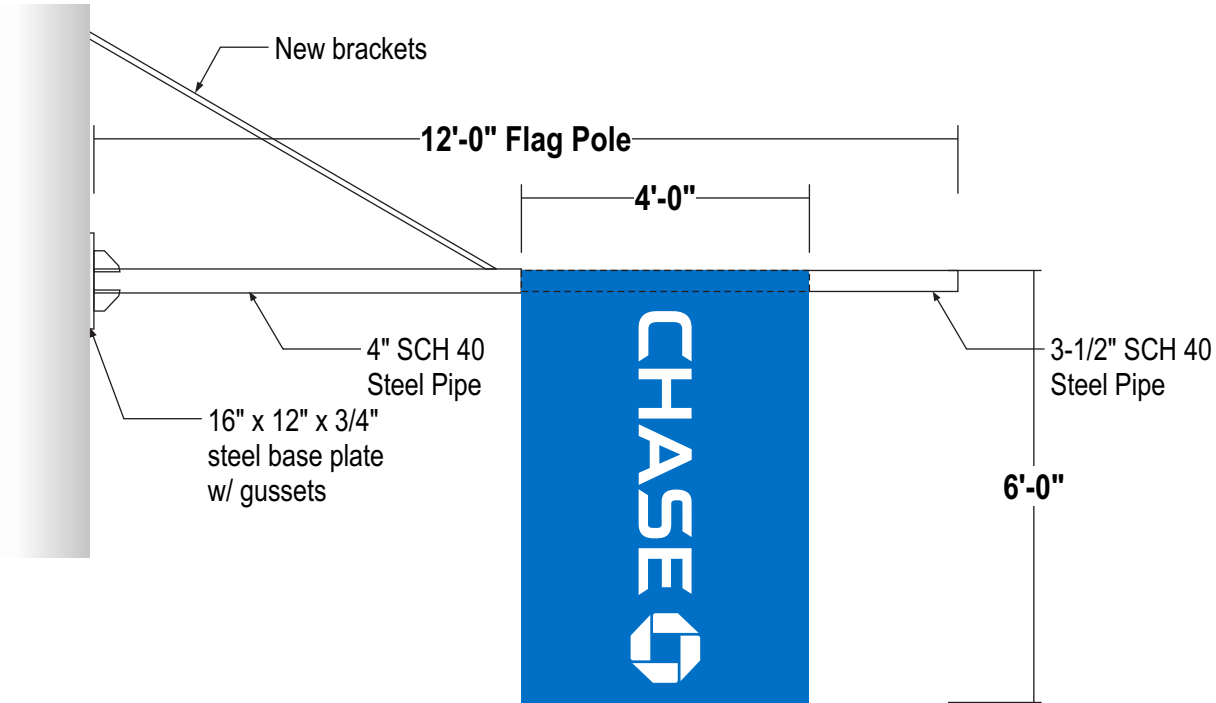

- POLE: New steel flag pole base plate mounted to wall, existing support brackets to be reused; Molded flag stoppers required to keep flag in place
- FLAG: New standard flag material with printed graphics to match colors as noted: White and Chase Blue Pantone 300C; Pole pocket at top to fit over 4" O.D. steel pipe
- QUANTITY: (1) One D/F flag required
(1) One flag pole required

EXISTING CONDITIONS



Existing flag pole to be removed and replace with new at corner. Wall area repaired as required



PROPOSED CONDITIONS

Rev #	Req #	Date/Artist	Description	Rev #	Req #	Date/Artist	Description
Original	506974	12/19/24 BS		Rev 7	529786	05/05/25 BS	
Rev 1	507568	12/23/24 BS	Revised size	Rev 8	534610	06/04/25 BS	Updated size
Rev 2	507869	12/26/24 BS		Rev 9	542381	07/16/25 BS	Revised per shops
Rev 3	509757	01/14/25 BS	Revised size	Rev 10	552404	09/10/25 BS	Updated extension width
Rev 4	510654	01/20/25 BS	Revised layout				
Rev 5	515844	02/19/25 BS	Revised per survey				
Rev 6	517439	02/28/25 BS					