




Existing

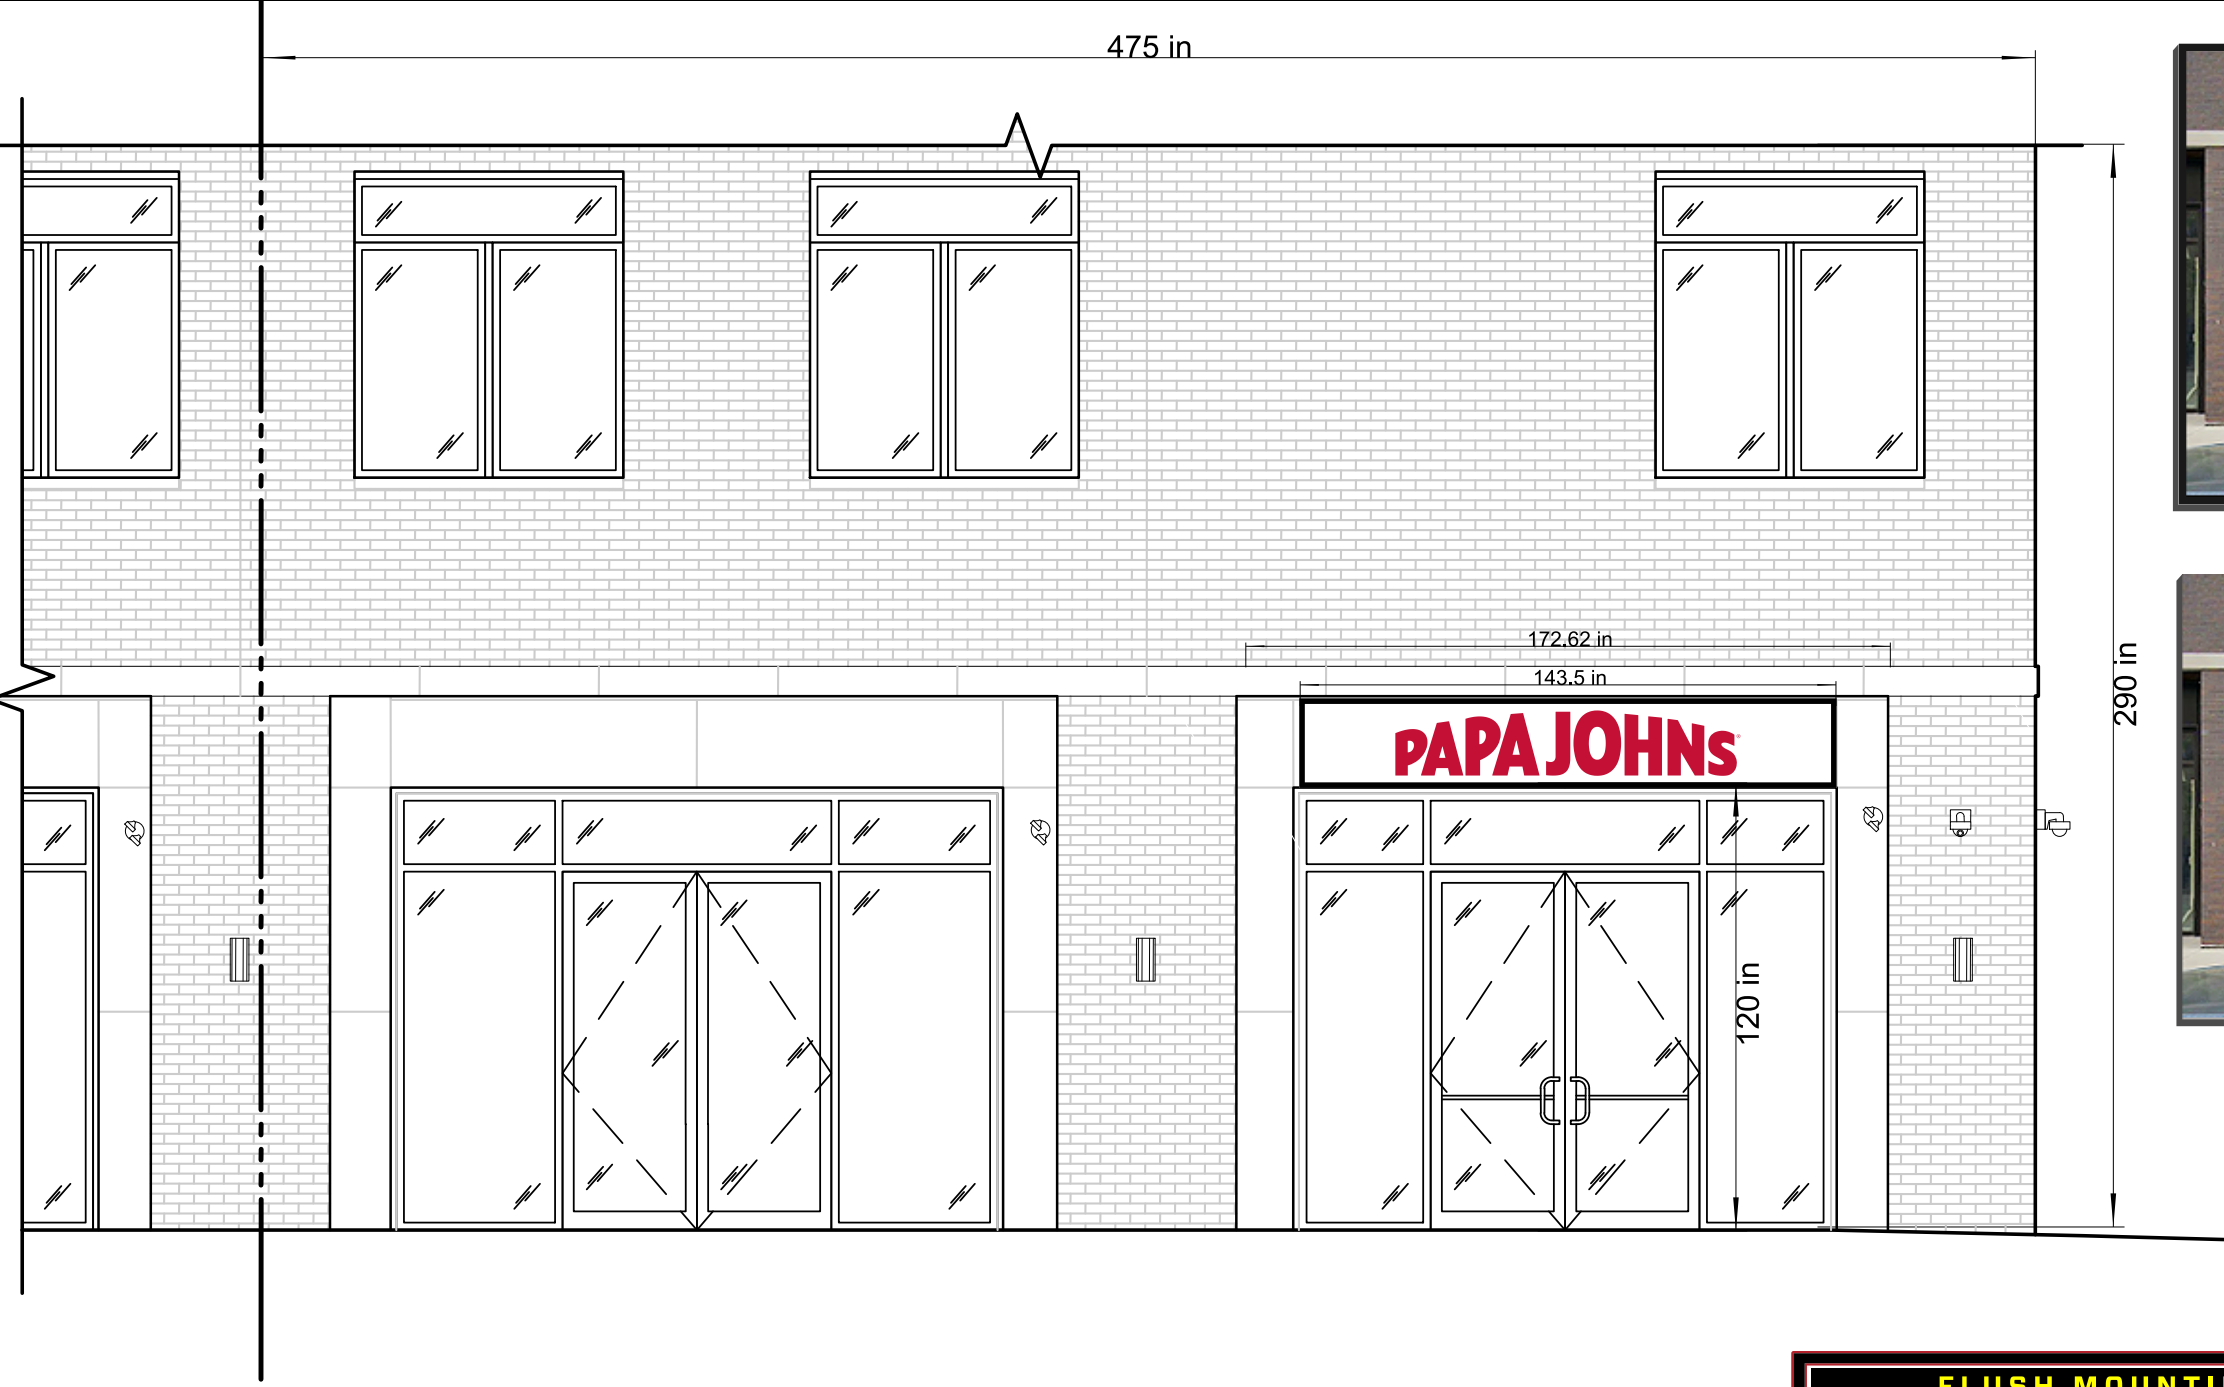

Proposed

COLOR SCHEDULE

- P.J. RETURNS: Pre-finished Aluminum; Hunter Red (gloss)
- P.J. TRIM CAP: 1" Vidon Red (gloss)
- P.J. FACES: 2793 Pigmented Red Acrylic



Front Elevation (Facing South Broad Street)

24" x 143" Single Face Illuminated Cabinet to be Flush mounted above entrance doors.

24 SQ FT

FLUSH MOUNTING SIGN CABINET

- 1" Retainer - Black w/ matching sheet metal screws.
- 2) Returns - To be Black w/ 1/4" weepholes
- 3) LEDs - White w/ ClassII low voltage wiring
- 4) 3/16" Red Acrylic Face w/ Translucent Vinyl
- 6) Mounting Hardware (3/8" x 5" Lag Bolts)
- 5) Cut off Switch and Transformer, Connect to existing power.
- 7) Wall- (aluminum door casing)



PROPOSED PROJECT:

PAPA JOHNS

LOCATION ADDRESS:

701 S Broad St,
Philadelphia, PA 19147

OWNER / GC CONTACT INFO:

William DePrinzio
<bill@raogroupinc.com>

DATE / REVISIONS:

09-09-2025

SHEET:

1 of 1

FABRICATION
DRAWING

DESIGN CRITERIA PA

CODE: IBC 2021 | ASCE 7-16
Snow Load: Ground Snow Load - Pg = 39 lb/ft.
Snow Exposure Factor Ce = 0.9 for fully exposed
Snow Load Importance factor I = 1.0
Thermal factor Ct = 1.2 (for Unheated structure)
Wind Loads:
Basic Wind Speed V = 124 mph
Risk Category III
Topographic Factor Kzt = 1.0
Wind Exposure Category = C (Assumed open terrain),
Force Coef Cf=
0.5 to 2.0 depends on the shape and dimension of the sign.
Wind Directionality Factor Kd = 0.85 | Gust Factor G = 0.85

COLORS SPEC:

NOTE: Owner is responsible to provide access hole or entryway leading to sign, inside/behind wall sign area, and large enough for technician to enter and complete all wiring work necessary. SIGNARAMA technicians are NOT authorized for this construction work. Additional fees WILL be billed when SIGNARAMA provides.

THIS IS AN ORIGINAL UNPUBLISHED DRAWING CREATED BY SIGNARAMA. IT MAY NOT BE REPRODUCED, COPIED, EXHIBITED OR UTILIZED FOR ANY PURPOSE, IN PART OR IN WHOLE BY ANY INDIVIDUAL INSIDE OR OUTSIDE WITHOUT WRITTEN CONSENT OF SIGNARAMA.