

Philadelphia Art Commission
One Parkway Building
1515 Arch St., 13th Floor
Philadelphia, PA 19102
artcommission@phila.gov



Art Commission Signage Review Cover Letter

Date: 2/16/26

Name of Business or Entity (to which the sign is accessory): Capital One

Sign Location (Address): 135 S 17th Street On Public Property? Yes No

Is this location in an Overlay Zoning District requiring Art Commission signage review?

Yes (specify): Center City Commercial Arc No Unsure

Total Number of Signs: 2 Type(s) of Signs (check all that apply below):

Wall Projecting/Blade Marquee Awning or Canopy Building ID (above 2nd story)

Window Other: _____

Sign Details (if more than four (4), include details in *Additional Description* box below):

#	Sign Type	Dimensions	Mounting Height	Material(s)	Illumination (check if so)
1	Channel Letters	3'h x 11'-10 1/4"w	10'-5"	Acrylic and metal	<input checked="" type="checkbox"/>
2	Channel Letters	3'h x 11'-10 1/4"w	10'-5"	Acrylic and metal	<input checked="" type="checkbox"/>
3					<input type="checkbox"/>
4					<input type="checkbox"/>

Additional Description (optional) (details, background/context, purpose/need, specific requests, etc.):

Primary Contact for Art Commission

Communications:

Name: Chris Densten

Company: Aerial Signs & Awnings

Address: 2333 Concord Rd, Chester Township, PA 19013

Email: [REDACTED]

Phone: _____

Contact to Receive Art Commission

Decision (if different):

Name: _____

Company: _____

Address: _____

Email: _____

Phone: _____

Stratus

onestratus.com

888.503.1569

LOCATION NUMBER:

N/A

SITE ADDRESS:


135 S 17TH ST. SUITE A,
PHILADELPHIA, PA 19103

[View in Google Maps](#)



SITE PLAN

Scale: not to scale

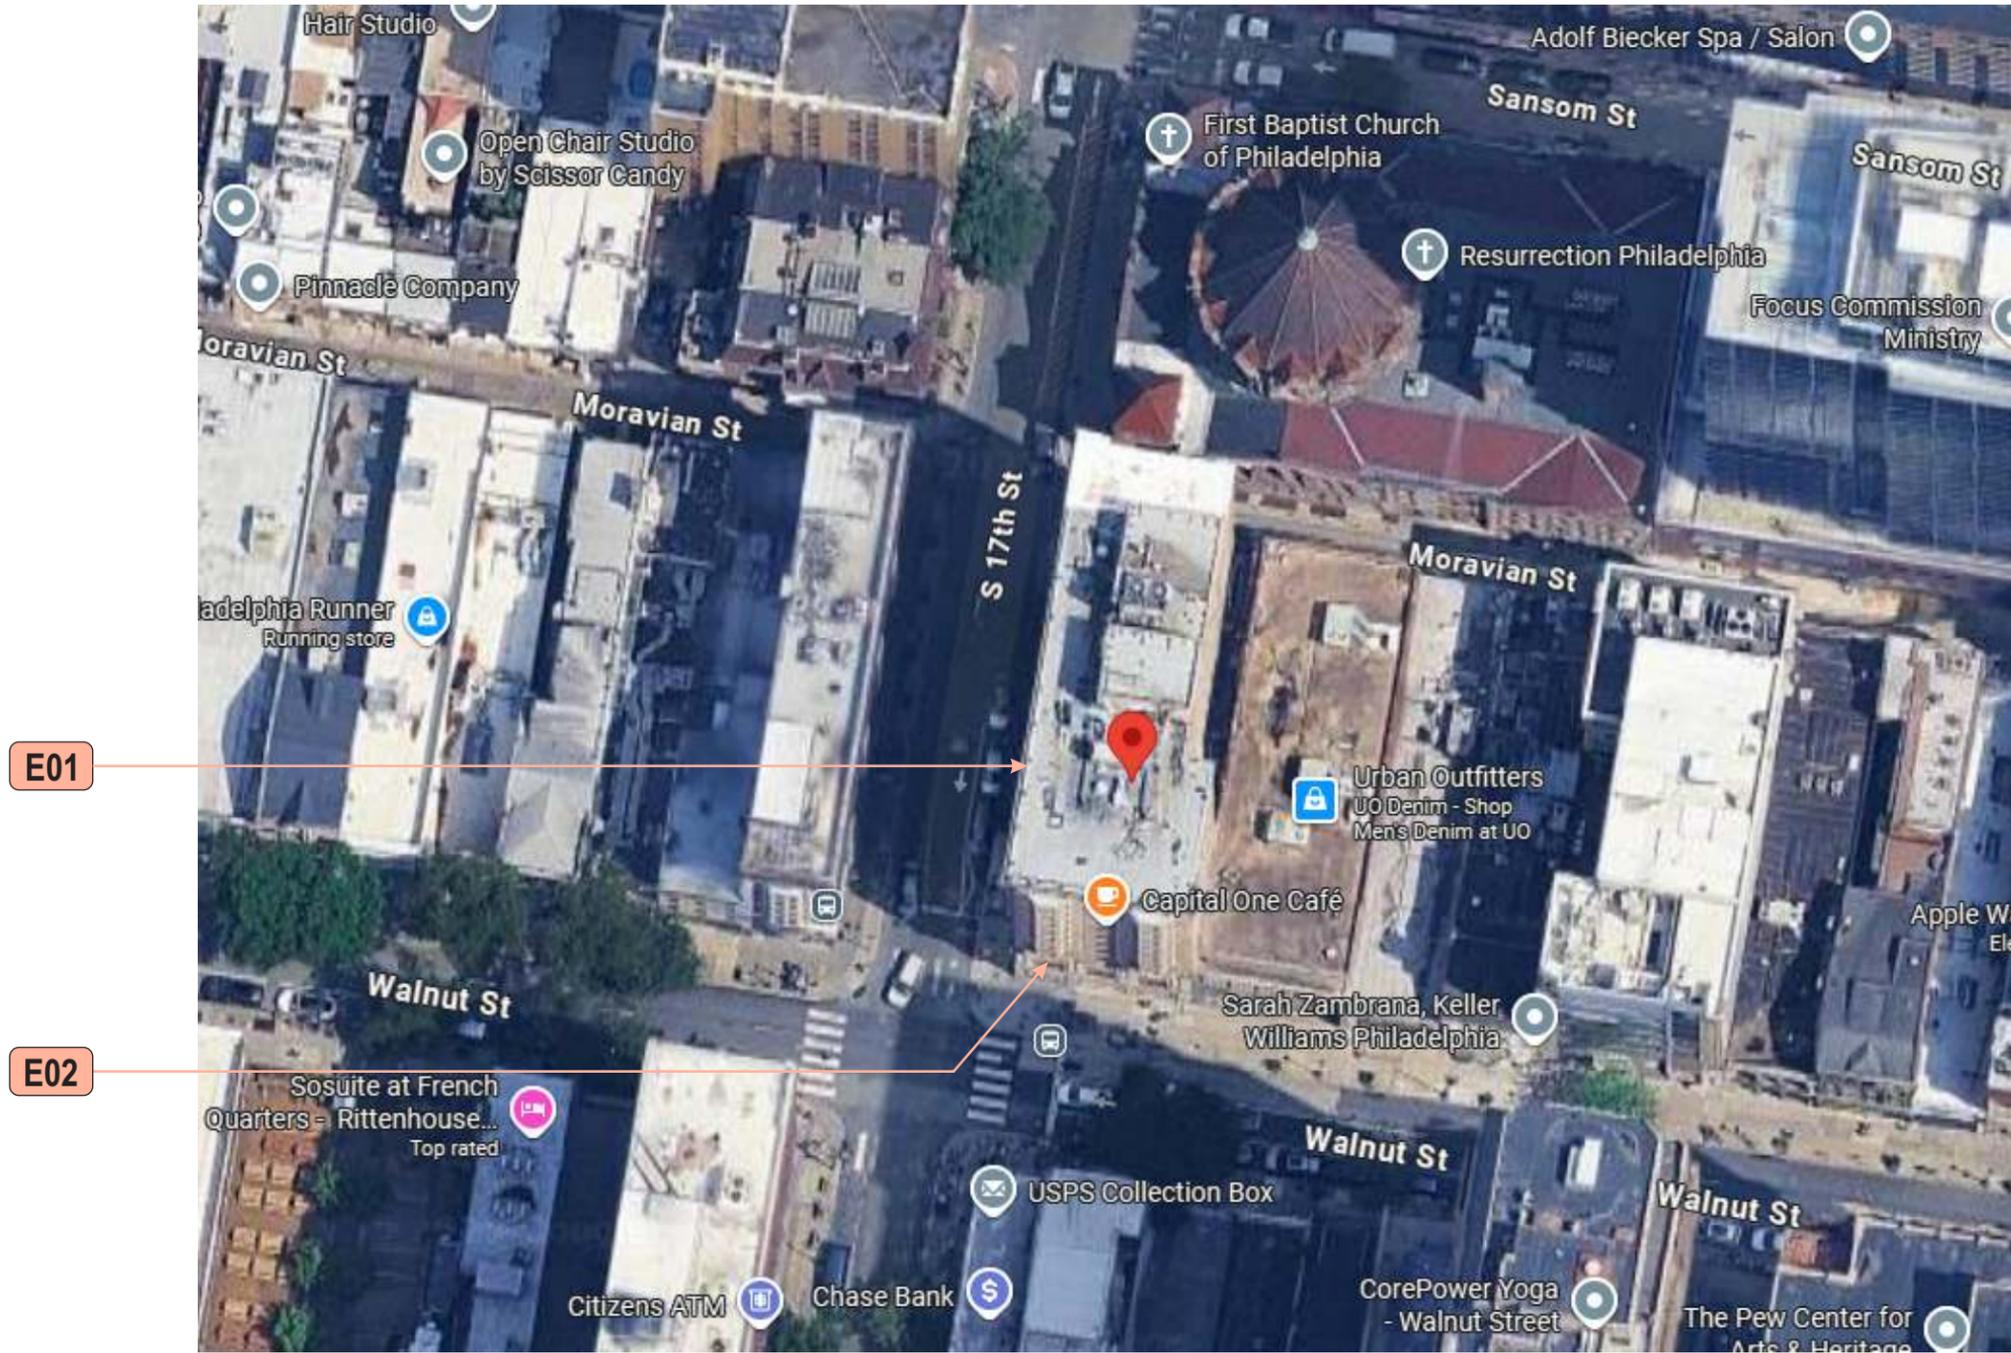

E01

E02

Stratus

onestratus.com
8959 Tyler Boulevard
Mentor, Ohio 44060
888.503.1569

CLIENT: 
ADDRESS: 135 S 17TH ST, SUITE A,
PHILADELPHIA, PA 19103
PAGE NO.: 2

ORDER NUMBER: N/A
PROJECT NUMBER: 3266
SITE NUMBER: N/A
PROJECT MANAGER: TSVETOMIR IVANOV
ELECTRONIC FILE NAME:
K:\ACCOUNTS\C\CapitalOne\2025\PA\135_Philadelphia\
135 S 17th St_Philadelphia_R1.cdr

Rev #	Req #	Date/Artist	Description	Rev #	Req #	Date/Artist	Description
Original	555187	09/30/25 KB					
Rev 1	557249	10/08/25 KB					

PRINTS ARE THE EXCLUSIVE PROPERTY OF STRATUS. THIS MATERIAL SHALL NOT BE USED, DUPLICATED, OR OTHERWISE REPRODUCED WITHOUT THE PRIOR WRITTEN CONSENT OF STRATUS.

EXISTING CONDITIONS

WALNUT



17TH STREET



Stratus

onstratus.com
8959 Tyler Boulevard
Mentor, Ohio 44060
888.503.1569

CLIENT: 
ADDRESS: 135 S 17TH ST. SUITE A,
PHILADELPHIA, PA 19103
PAGE NO.: 3

ORDER NUMBER: N/A
PROJECT NUMBER: 3266
SITE NUMBER: N/A
PROJECT MANAGER: TSVETOMIR IVANOV
ELECTRONIC FILE NAME: K:\ACCOUNTS\C\CapitalOne\2025\PA\135_Philadelphia\135 S 17th St_Philadelphia_R1.cdr

Rev #	Req #	Date/Artist	Description	Rev #	Req #	Date/Artist	Description
Original	555187	09/30/25	KB				
Rev 1	557249	10/08/25	KB	Added page			

PRINTS ARE THE EXCLUSIVE PROPERTY OF STRATUS. THIS MATERIAL SHALL NOT BE USED, DUPLICATED, OR OTHERWISE REPRODUCED WITHOUT THE PRIOR WRITTEN CONSENT OF STRATUS.

E01 17th STREET ELEVATION

Scale: 3/16"=1'-0"

EXISTING CONDITIONS



Remove & replace existing 15" faux neon illuminated letterset.



PROPOSED SIGNAGE

Stratus

onstratus.com
8959 Tyler Boulevard
Mentor, Ohio 44060
888.503.1569

CLIENT: 
ADDRESS: 135 S 17TH ST. SUITE A, PHILADELPHIA, PA 19103
PAGE NO.: 4

ORDER NUMBER: N/A
PROJECT NUMBER: 3266
SITE NUMBER: N/A
PROJECT MANAGER: TSVETOMIR IVANOV
ELECTRONIC FILE NAME: K:\ACCOUNTS\C\CapitalOne\2025\PA\135_Philadelphia\135 S 17th St_Philadelphia_R1.cdr

Rev #	Req #	Date/Artist	Description	Rev #	Req #	Date/Artist	Description
Original	555187	09/30/25 KB					
Rev 1	557249	10/08/25 KB	Updated dimensions/preferred option				

PRINTS ARE THE EXCLUSIVE PROPERTY OF STRATUS. THIS MATERIAL SHALL NOT BE USED, DUPLICATED, OR OTHERWISE REPRODUCED WITHOUT THE PRIOR WRITTEN CONSENT OF STRATUS.

E02 WALNUT ST ELEVATION

Scale: 3/16"=1'-0"

EXISTING CONDITIONS



Remove & replace existing 15" faux neon illuminated letterset.

±49'-6" OAW

11'-8" EXISTING BRACKET/PLATFORM

2'-6"

7'-11-1/4" WINDOW



Capital One café

±10'-5" ABOVE GRADE

±19'-2" OAH

PROPOSED SIGNAGE

Stratus

onstratus.com
8959 Tyler Boulevard
Mentor, Ohio 44060
888.503.1569

CLIENT:



ADDRESS:

135 S 17TH ST. SUITE A,
PHILADELPHIA, PA 19103

PAGE NO.:

5

ORDER NUMBER:

N/A

SITE NUMBER:

N/A

ELECTRONIC FILE NAME:

K:\ACCOUNTS\C\CapitalOne\2025\PA135_Philadelphia\135 S 17th St_Philadelphia_R1.cdr

PROJECT NUMBER:

3266

PROJECT MANAGER:

TSVETOMIR IVANOV

Rev #	Req #	Date/Artist	Description	Rev #	Req #	Date/Artist	Description
Original	555187	09/30/25 KB					
Rev 1	557249	10/08/25 KB	Updated dimensions/preferred option				

PRINTS ARE THE EXCLUSIVE PROPERTY OF STRATUS. THIS MATERIAL SHALL NOT BE USED, DUPLICATED, OR OTHERWISE REPRODUCED WITHOUT THE PRIOR WRITTEN CONSENT OF STRATUS.



E01 FACE LIT CHANNELS

E02 Scale: 1/2"=1'-0"

HIL-12R-H-W

35.6 square feet

SIMULATED NIGHT VIEW

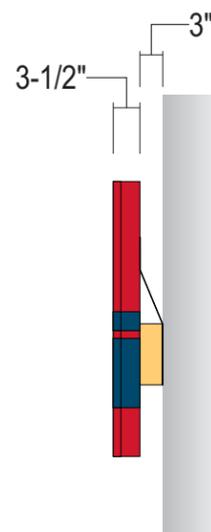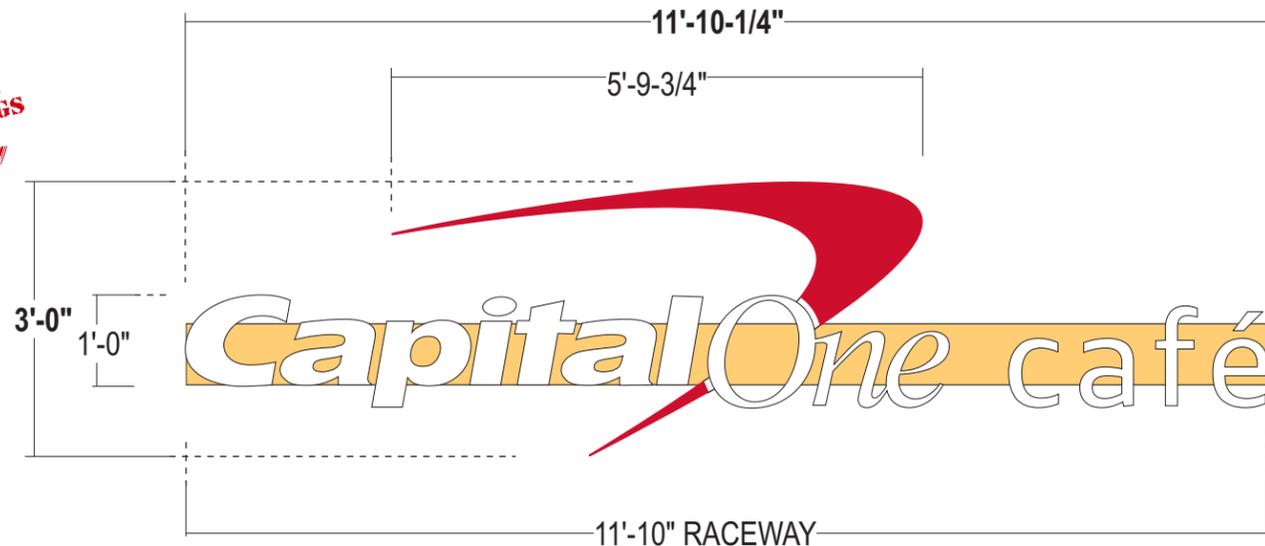

FACES: LETTERS: .177" #7328 modified white acrylic
BOOM: .177" #7328 white acrylic w/ surface applied red translucent vinyl

TRIMCAP: LETTERS: 1" jewelite trimcap to match blue
BOOM: 1" jewelite trimcap to match red

RETURNS: 3-1/2" deep .040 alum. returns pre-finished white interior / exterior painted:
LETTERS: Blue
BOOM: Red

BACKS: .063 alum. insides painted Reflective white;
Boom to connect to "O" with .125" alum. continuous back, painted white

ILLUM.: Principal Sloan 6000k White LED's as required by manufacturer;
Power supplies housed within raceway

RACEWAY: Custom alum. 8"h x 3" deep to house all electrical components;
Painted to match sign band

INSTALL: Letters mechanically fastened to raceway; Raceway bolted flush to mounting platform;
12" standard length of min 3/8" threaded rod will be supplied unless otherwise noted

QUANTITY: (2) TWO SETS REQUIRED


COLOR PALETTE

- Matthews Paint MP 75072 BLUE
- Matthews Paint MP 74163 RED
- BOOM BACKER PANEL: MP 18099 Platinum Sparkle Metallic
- RACEWAY: SW 6396 Different Gold

All paint finishes to be Satin unless otherwise noted

RACEWAY BRACING


Strap detail to be utilized to minimize penetrations in the sign band per the LL.

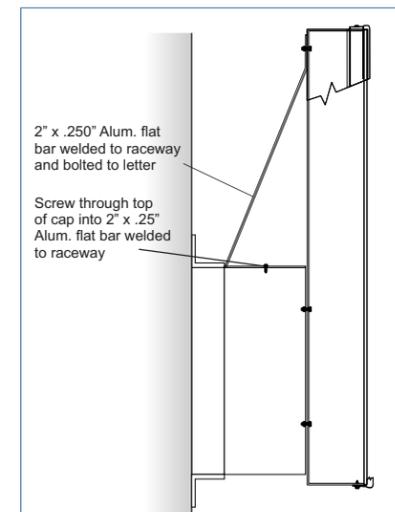

ALL SIGNS TO COMPLY WITH UL 48 AND WILL BE MARKED AS SUCH WITH APPROPRIATE LABORATORY LABELS.
THIS SIGN IS INTENDED TO BE INSTALLED IN ACCORDANCE WITH THE REQUIREMENTS OF ARTICLE 600 OF THE NATIONAL ELECTRICAL CODE AND/OR OTHER APPLICABLE LOCAL CODES. THIS INCLUDES PROPER GROUNDING AND BONDING OF THE SIGN.

THE LOCATION OF THE DISCONNECT SWITCH AFTER INSTALLATION SHALL COMPLY WITH ARTICLE 600.6(A) (1) OF THE NATIONAL ELECTRIC CODE.

Contact PRODUCTION CONTROL for approval on deviation from Stratus standards.

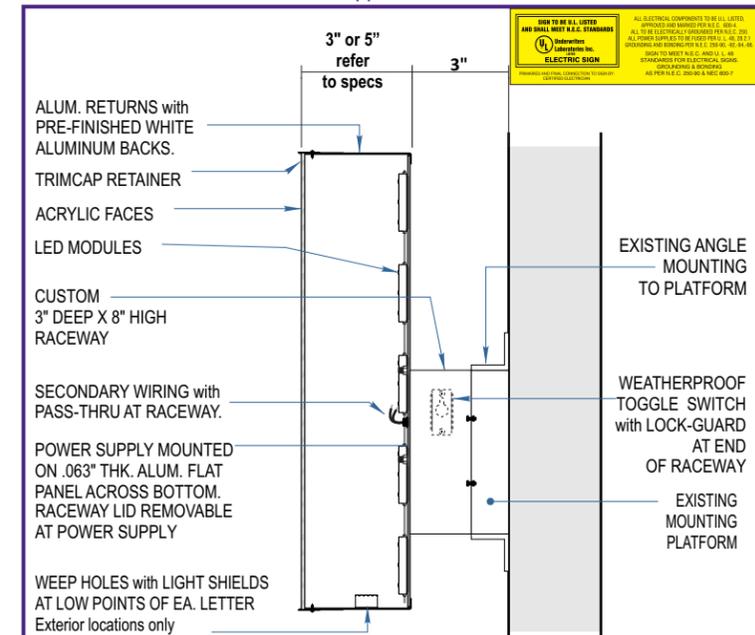

FACE LIT CHANNELS: Custom Raceway

CHL-01

NOT TO SCALE

Stratus

onstratus.com
8959 Tyler Boulevard
Mentor, Ohio 44060
888.503.1569

CLIENT:

ADDRESS: 135 S 17TH ST. SUITE A, PHILADELPHIA, PA 19103

PAGE NO.: 6

ORDER NUMBER: N/A

SITE NUMBER: N/A

ELECTRONIC FILE NAME: K:\ACCOUNTS\C\CapitalOne\2025\PAI135_Philadelphia\135 S 17th St_Philadelphia_R1.cdr

PROJECT NUMBER: 3266

PROJECT MANAGER: TSVETOMIR IVANOV

Rev #	Req #	Date/Artist	Description
Original	555187	09/30/25 KB	
Rev 1	557249	10/08/25 KB	Custom 8" x 3" raceway, LED temp change

Rev #	Req #	Date/Artist	Description