

Welcome to the Manayunk Towpath Boardwalk Public Meeting

MEETING FORMAT

1. Register
2. View presentation
3. Fill out Exit Survey before leaving

MEETING GOALS

- Share details about City plans for upgraded trail
- Gather feedback on project design


REGISTER HERE





MEETING CODE OF CONDUCT

- **Show respect** to City staff and fellow meeting attendees; communicate politely and calmly.
- If you have a long comment, speak to a staff person after the presentation.
- Critique ideas and not individuals; **do not demean** and disparage others.
- Failure to follow these rules will result in being **asked to leave** the building.




Site Layout

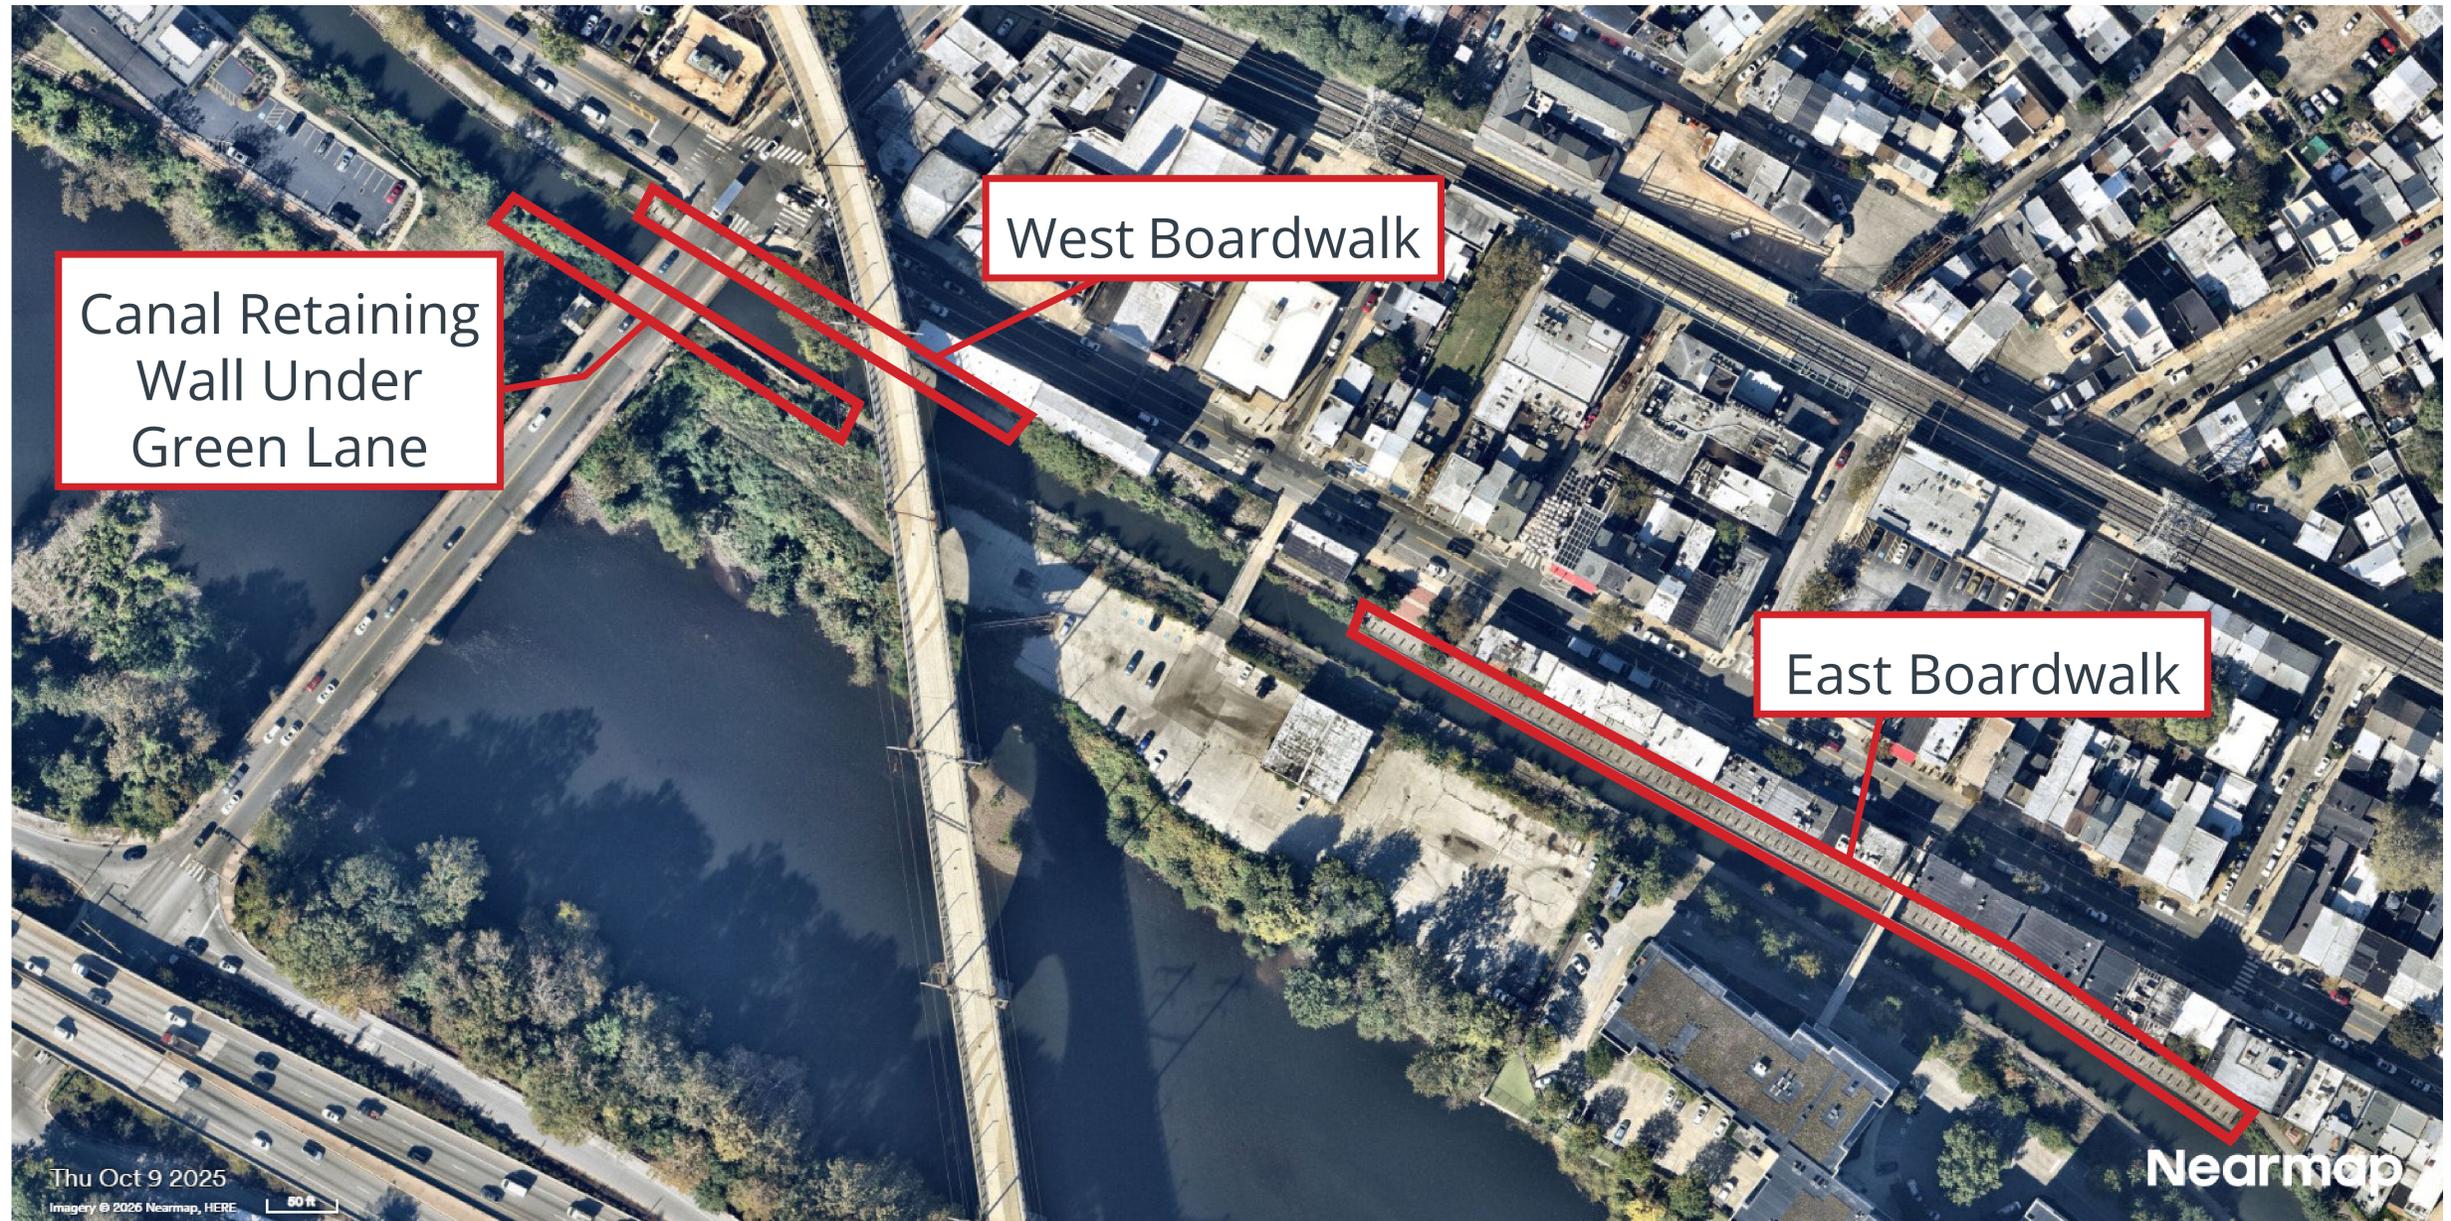

Existing Conditions

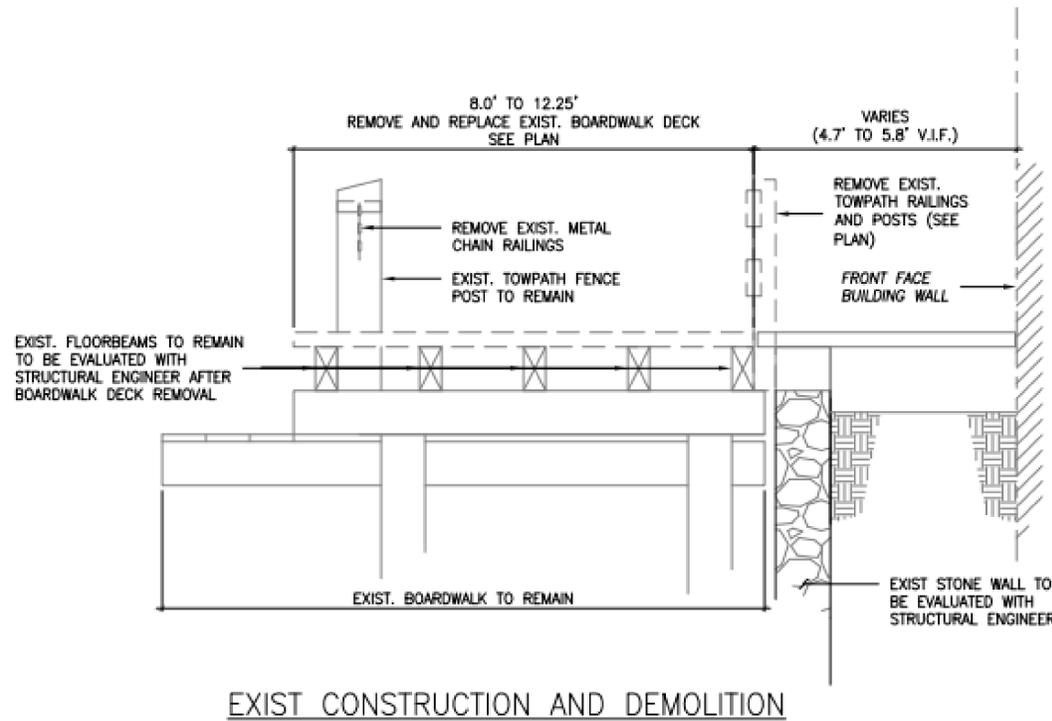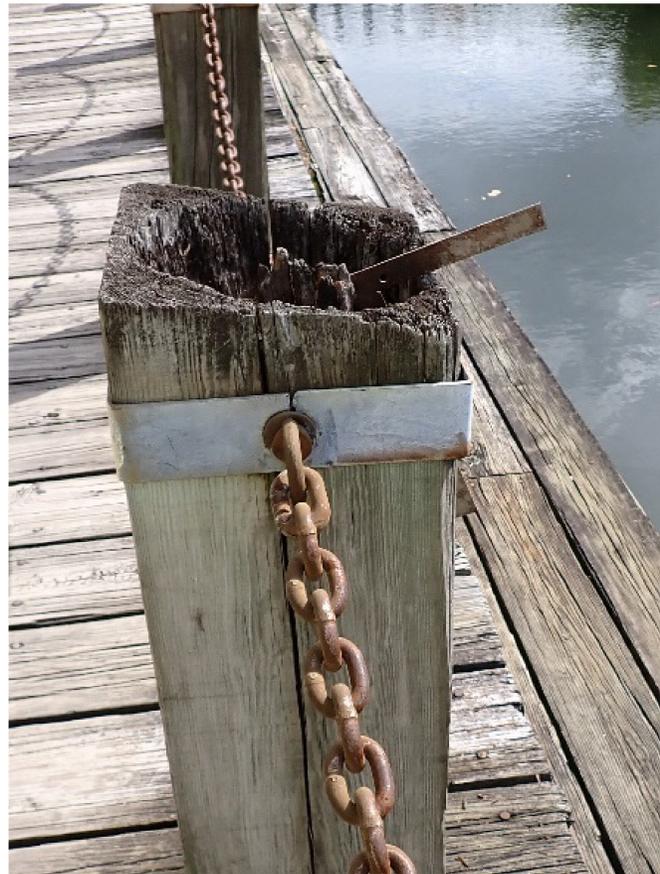


EXIST. CONSTRUCTION AND DEMOLITION

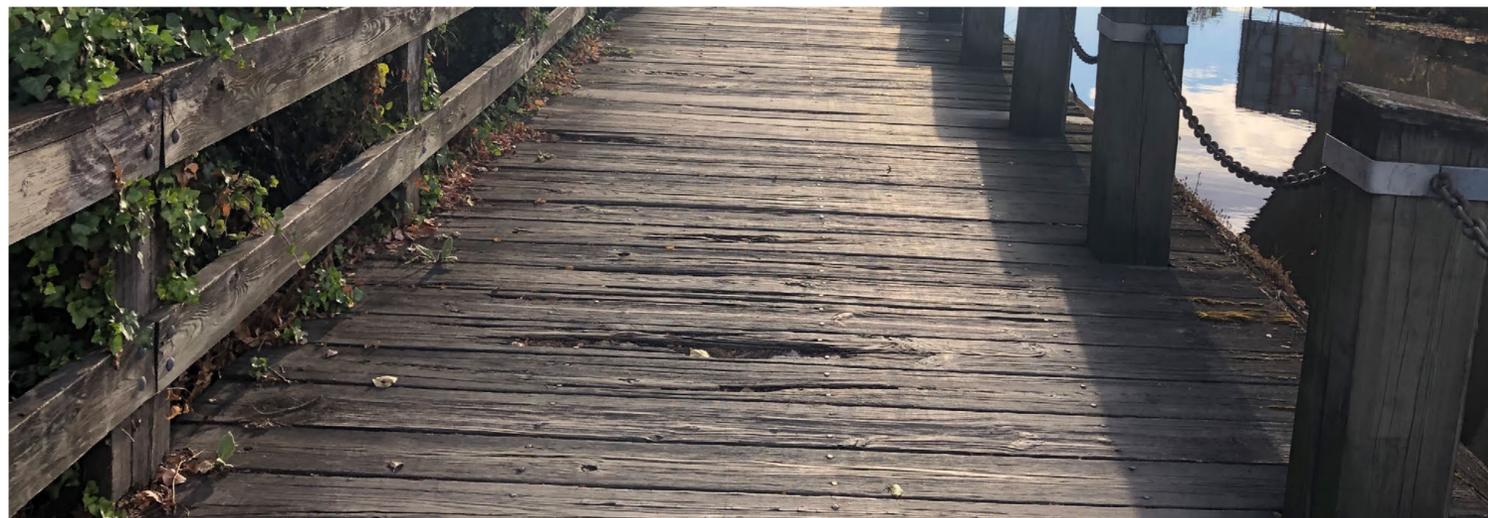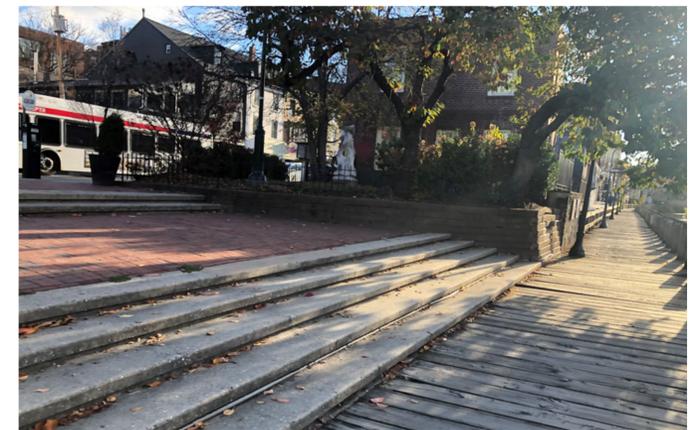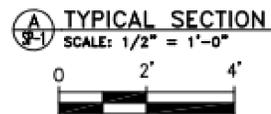


Proposed Work

Alternate 1: Ornamental Metal Fence

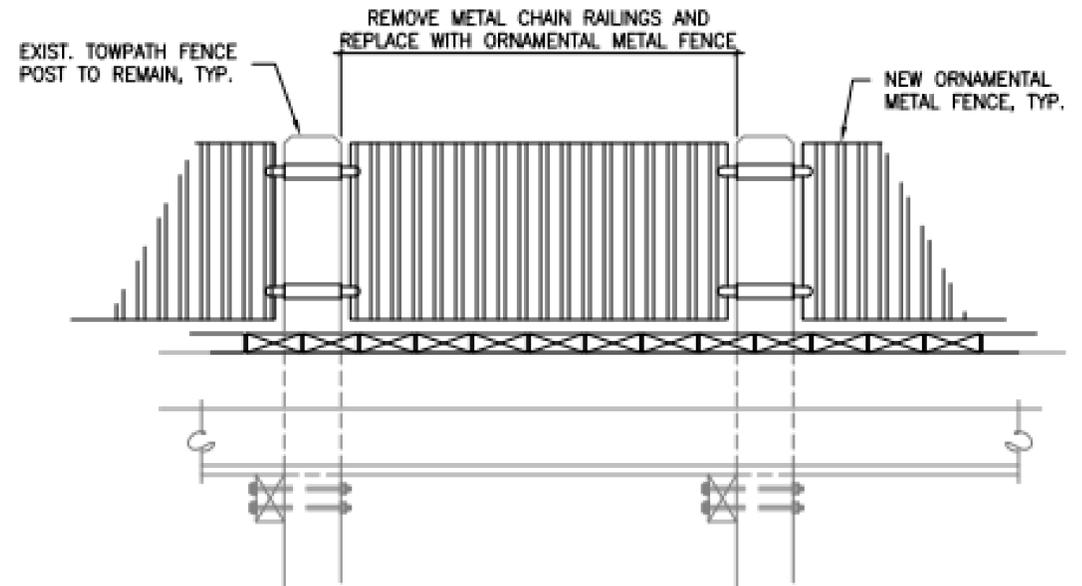

Alternate 2: Replace in Kind

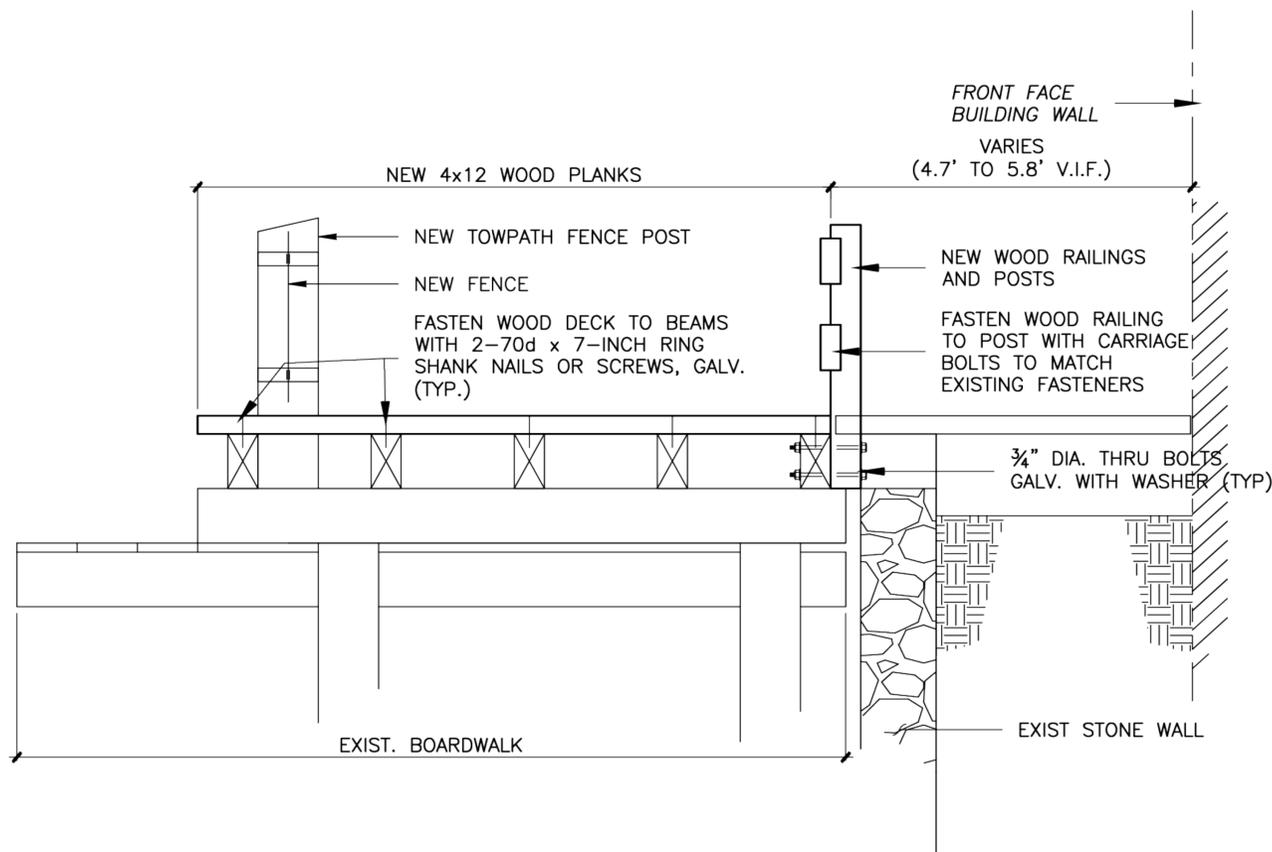

NEW CONSTRUCTION


B TYPICAL SECTION
SP-1 SCALE: 1/2" = 1'-0"



Concrete Retaining Wall




ADA-Compliant Access Ramp

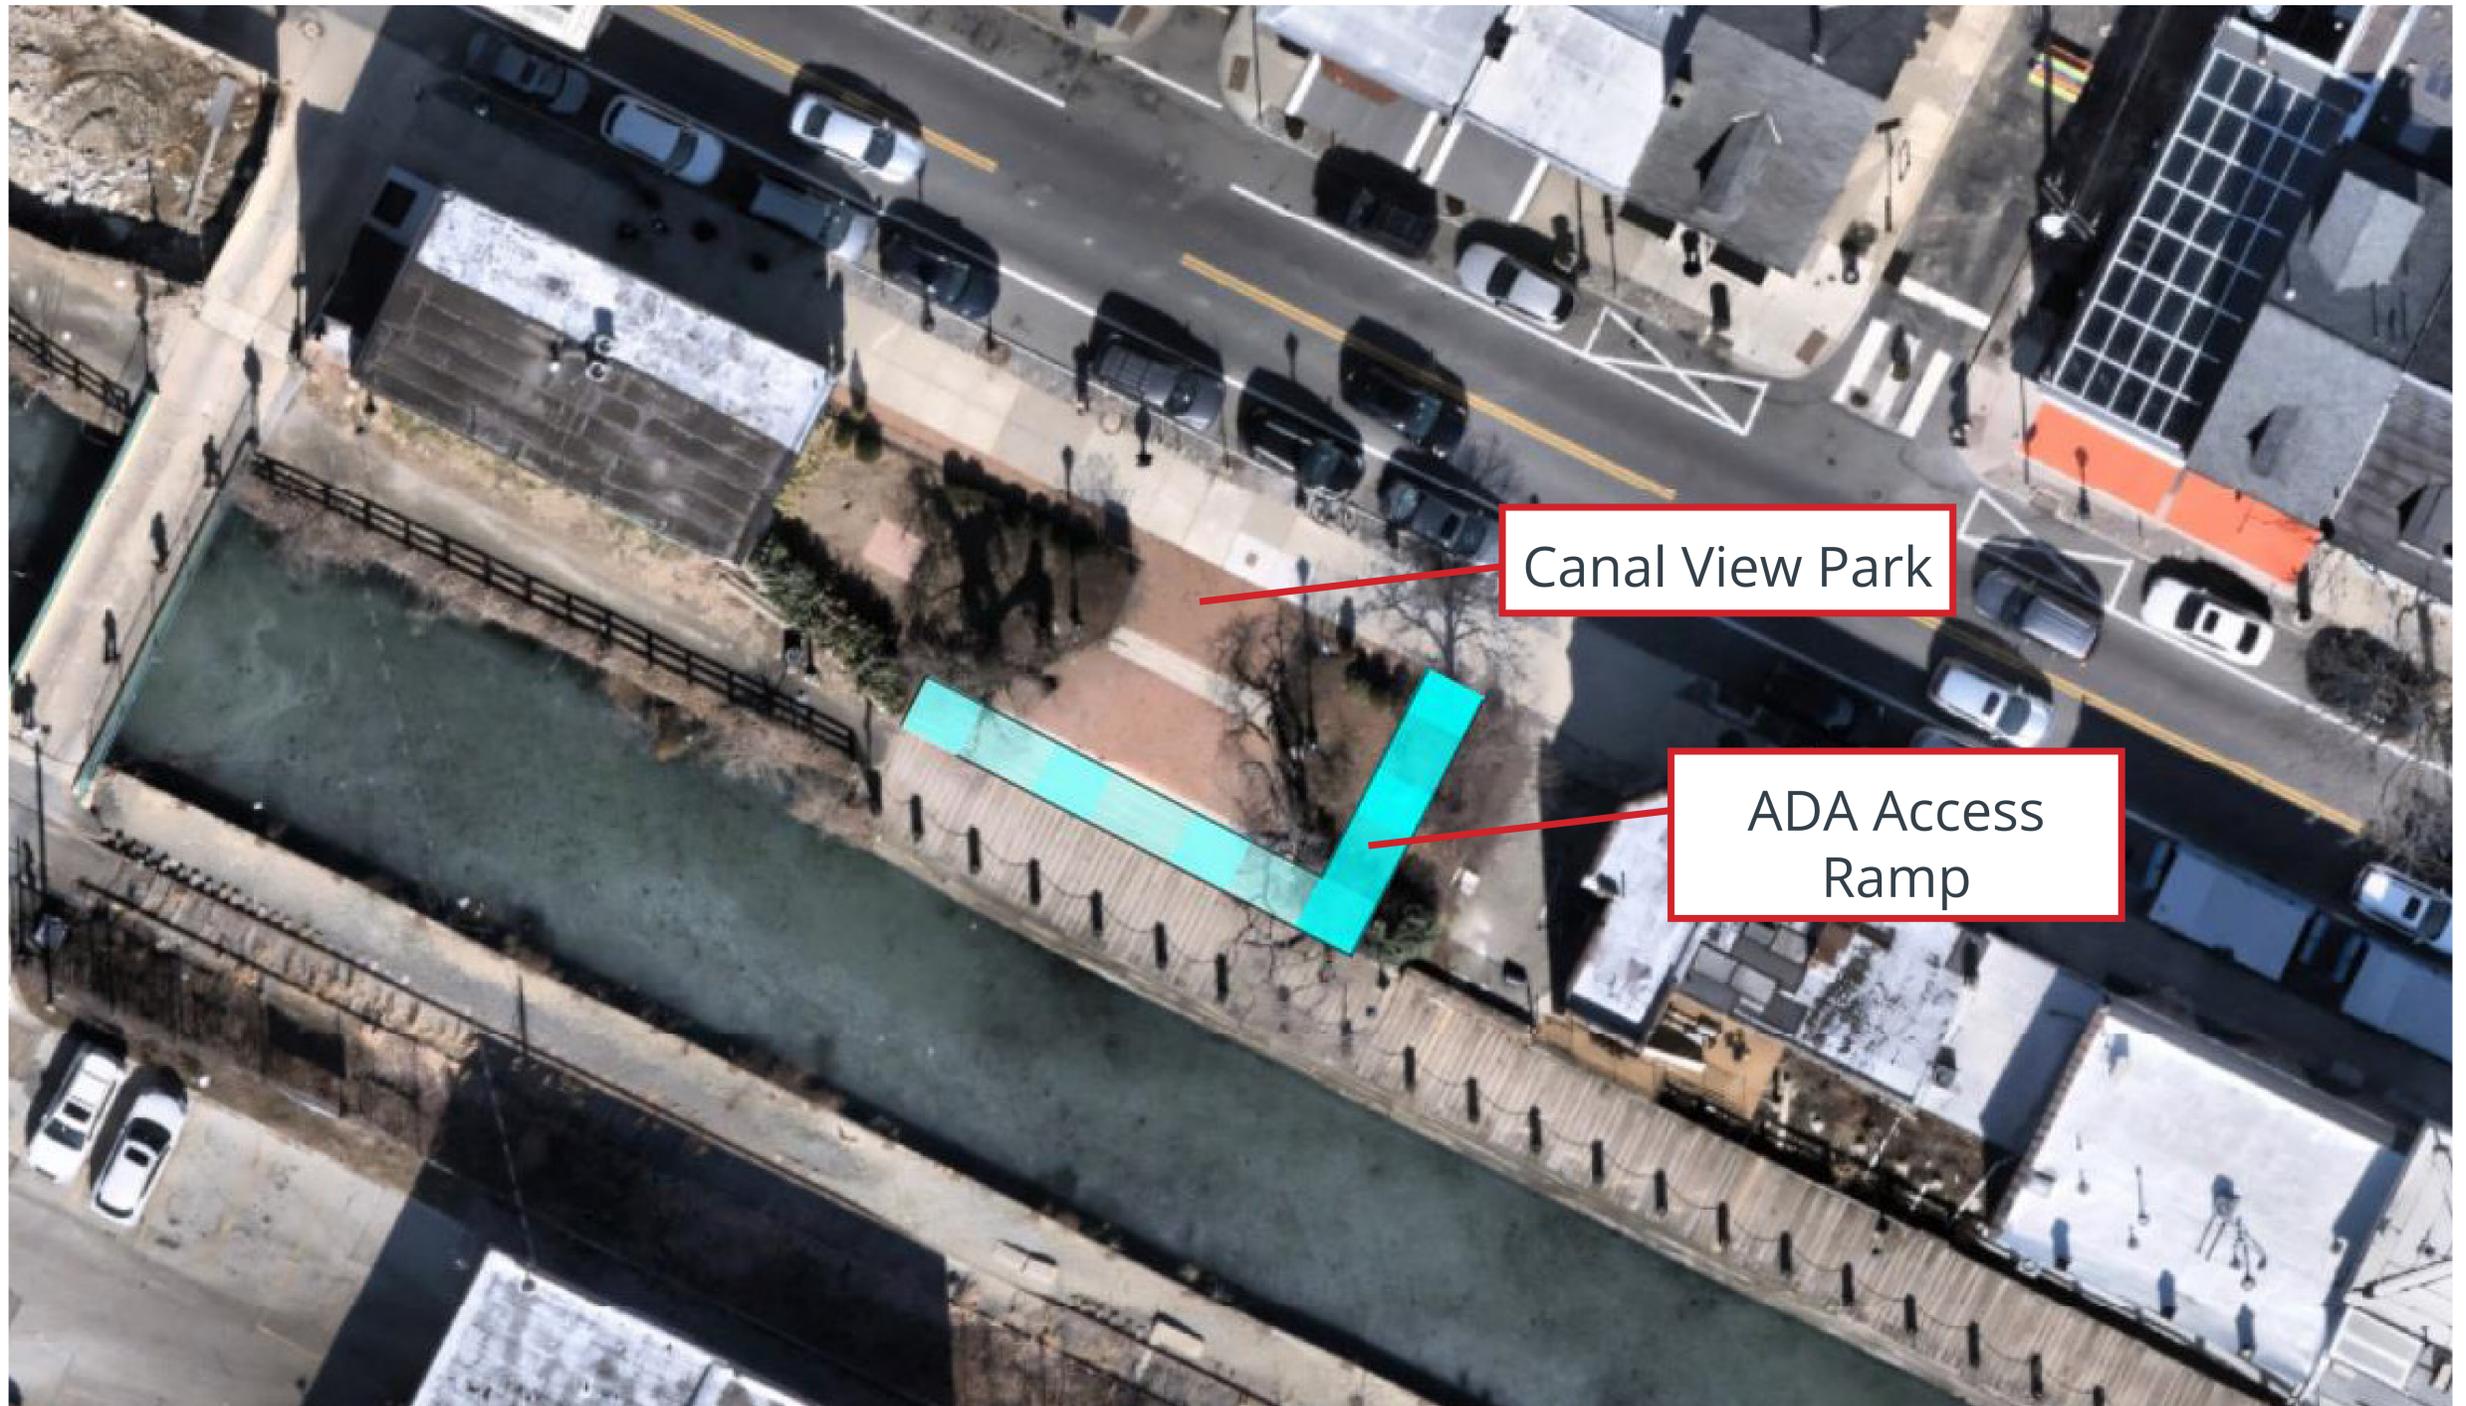

Lighting - Existing Conditions




Existing lighting conditions to be evaluated and upgraded.

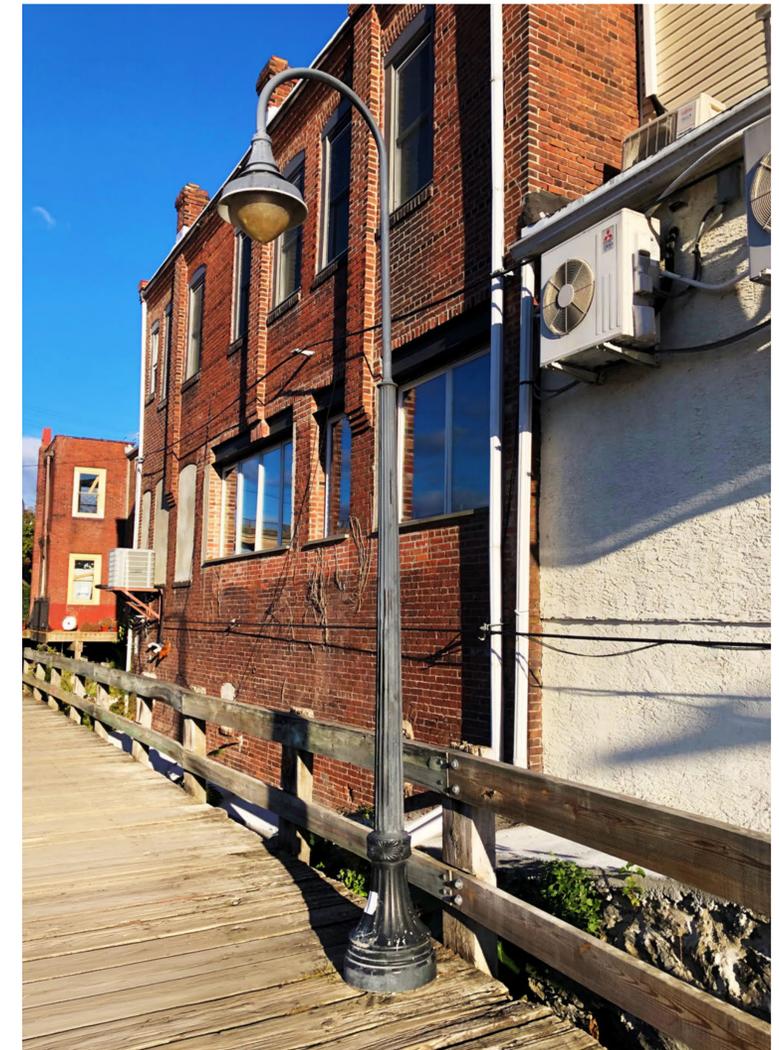

Construction Detour



Stage 1 – West Construction
Towpath Detour follows Main Street between Canal View Park and towpath access ramp northwest of Green Lane.

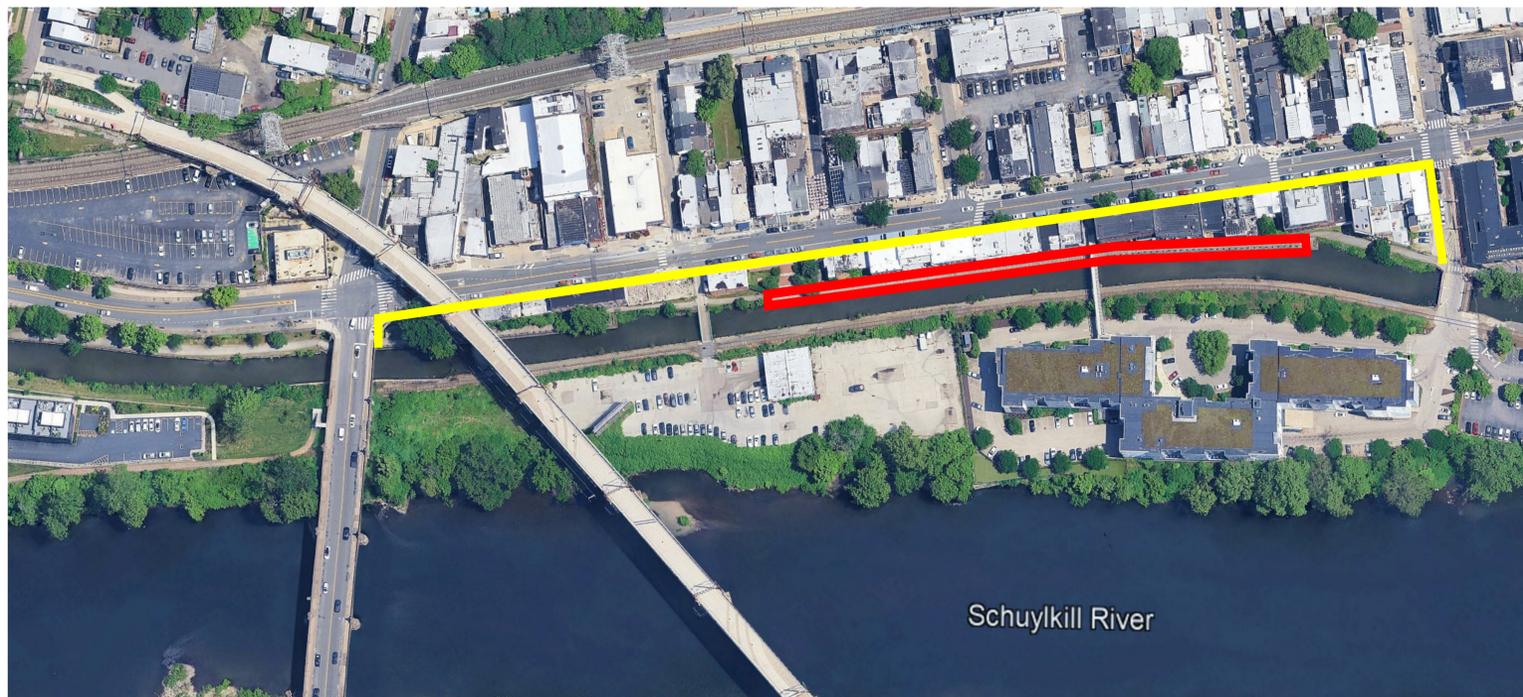

Stage 2 – East Construction
Towpath Detour follows Main Street between Cotton Street and Stairway at Green Lane.

 **Construction Area**
 **Detour**

Timeline

