



SUB-SKETCH "A"
NOT TO SCALE

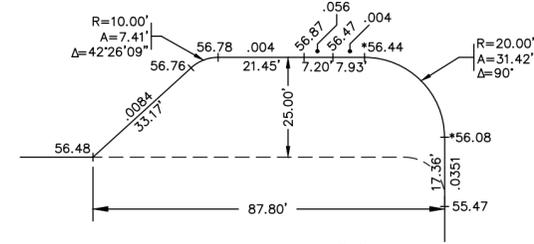

SUB-SKETCH "B"
NOT TO SCALE

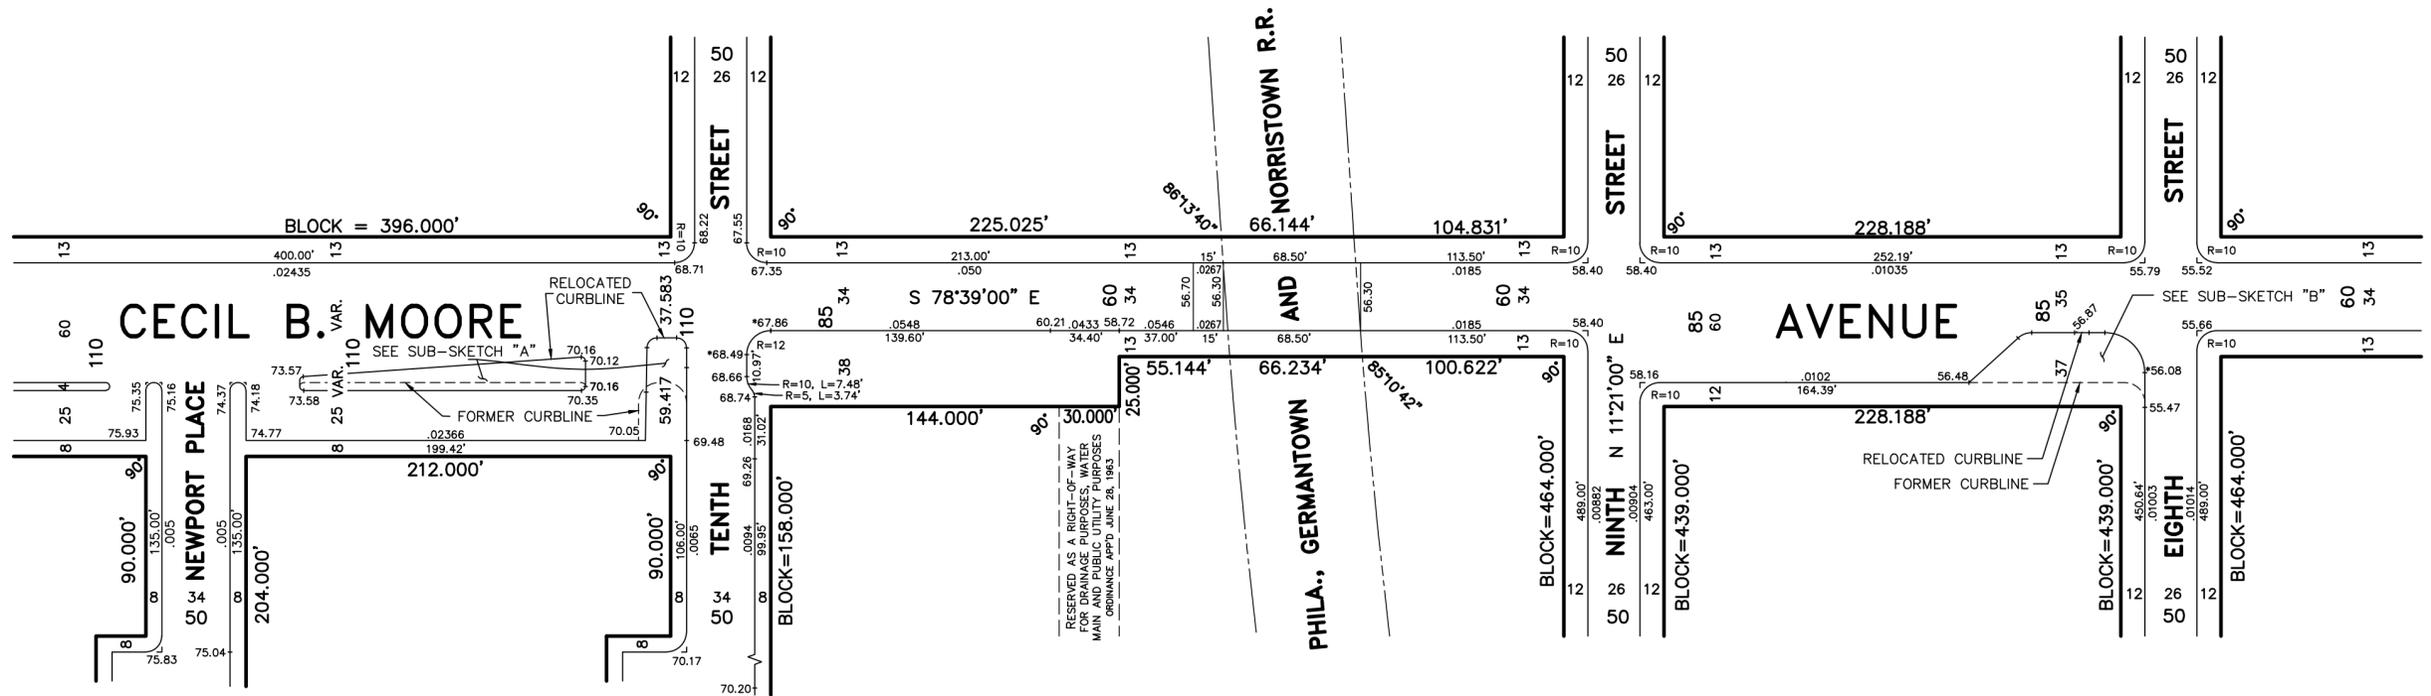

SUPPLEMENTAL PLAN
 RELOCATING PORTIONS OF THE CURBLINES OF
CECIL B. MOORE AVENUE
 FROM
 NEWPORT PLACE TO TENTH STREET
 AND
 NINTH STREET TO EIGHTH STREET
 A GREEN STREETS PROJECT

APPROVED BY THE
BOARD OF SURVEYORS

FEBRUARY XX, 2026

CITY PLAN No. 119

20TH WARD ~ CITY OF PHILADELPHIA

MADE PURSUANT TO SECTION 11-301(6)
OF THE PHILADELPHIA CODE

SCALE: 1" = 60'

NOTE: * INDICATES CURBLINE ELEVATION IS
WITHIN DEPRESSED PORTION OF ADA RAMP. TC
ELEVATION AT THESE PC (OR PT) LOCATIONS
ARE PROJECTED BASED ON 4" CURB REVEAL.

DANIEL P. BURKE, PLS
SURVEYOR & REGULATOR
NINTH SURVEY DISTRICT

VADIM FLEYSH, PE
CHIEF ENGINEER