

Philadelphia Art Commission
One Parkway Building
1515 Arch St., 13th Floor
Philadelphia, PA 19102
artcommission@phila.gov



Art Commission Signage Review Cover Letter

Date: 6/10/26

Name of Business or Entity (to which the sign is accessory): Community College of Phila

Sign Location (Address): 1700 Spring Garden Street On Public Property? Yes No

Is this location in an Overlay Zoning District requiring Art Commission signage review?

Yes (specify): _____ No Unsure

Total Number of Signs: 1 Type(s) of Signs (check all that apply below):

Wall Projecting/Blade Marquee Awning or Canopy Building ID (above 2nd story)

Window Other: _____

Sign Details (if more than four (4), include details in *Additional Description* box below):

#	Sign Type	Dimensions	Mounting Height	Material(s)	Illumination (check if so)
1					<input type="checkbox"/>
2					<input type="checkbox"/>
3					<input type="checkbox"/>
4					<input type="checkbox"/>

Additional Description (optional) (details, background/context, purpose/need, specific requests, etc.):

See attached plans.

Primary Contact for Art Commission

Communications:

Name: _____

Company: _____

Address: _____

Email: _____

Phone: _____

Contact to Receive Art Commission

Decision (if different):

Name: _____

Company: _____

Address: _____

Email: _____

Phone: _____

June 10, 2026

VIA EMAIL

Katherine C. Liss
Philadelphia Art Commission
One Parkway, 13th Floor
1515 Arch Street
Philadelphia, PA 19102

**RE: 1700 Spring Garden Street; Community College of Philadelphia (CCP) –
Sign and Streeter Committee Review; File#134-24**

Dear Katherine:

In July, 2024, the Sign and Streeter Committee reviewed a package of signs from CCP, including one (1) internally illuminated sign located on the rear façade of the West Building. CCP has obtained ZBA approval for the sign, with a revision: the internally illuminated sign on the rear façade has been reduced in size by 10%. The Committee requested we return after ZBA approval for an additional review of the internally illuminated sign.

We now seek the Committee's formal approval of the internally illuminated logo sign on the rear façade of the West Building. Please consider adding this proposal to the review agenda of the June 24, 2026 meeting of the Committee.

You can direct any questions regarding the project or submission package to me at the contact information below.

Sincerely,



Frederick N. Poindexter
Saul Ewing LLP
1735 Market Street, Suite 3400
Philadelphia, PA 19103
215-972-7137
frederick.poindexter@saul.com

Fabrication Information:
PRODUCE FLEXIBLE FACE LOGO

SIGNAGE EXPOSURE: 387.6 FT²
SIGN WEIGHT: 300 LBS MAX PER SECTION

Installation Information:
INSTALL ONTO WALL AS INDICATED

Paint

P1	Satin - PMS 102 C
P2	Satin - PMS 2389 C
P3	Satin - To Match Wall Finish (TBD)

Vinyl

V1	Avery Sunshine Yellow (900-216-T)
V2	Transl. to Match PMS 2389 C

Date / Designer 04.05.24 RP

Community College of Philadelphia\2024
Rebrand\24-2064-CCP_BuildingLogo...

THIS DOCUMENT CONTAINS CONFIDENTIAL AND PROPRIETARY INFORMATION THAT CANNOT BE REPRODUCED OR DIVULGED, IN WHOLE OR IN PART, WITHOUT WRITTEN AUTHORIZATION FROM CITY SIGN SERVICE, INC. © 2024


Revisions

- R1 08.17.24 RP
- R2 05.05.26 RP
- R3 00.00.00 -
- R4 00.00.00 -
- R5 00.00.00 -




424 Caredean Dr.
Horsham PA, 19044
T. 215.442.1323
F. 215.442.1328

Sales: C. Longacre
  UNITED STATES SIGN COUNCIL

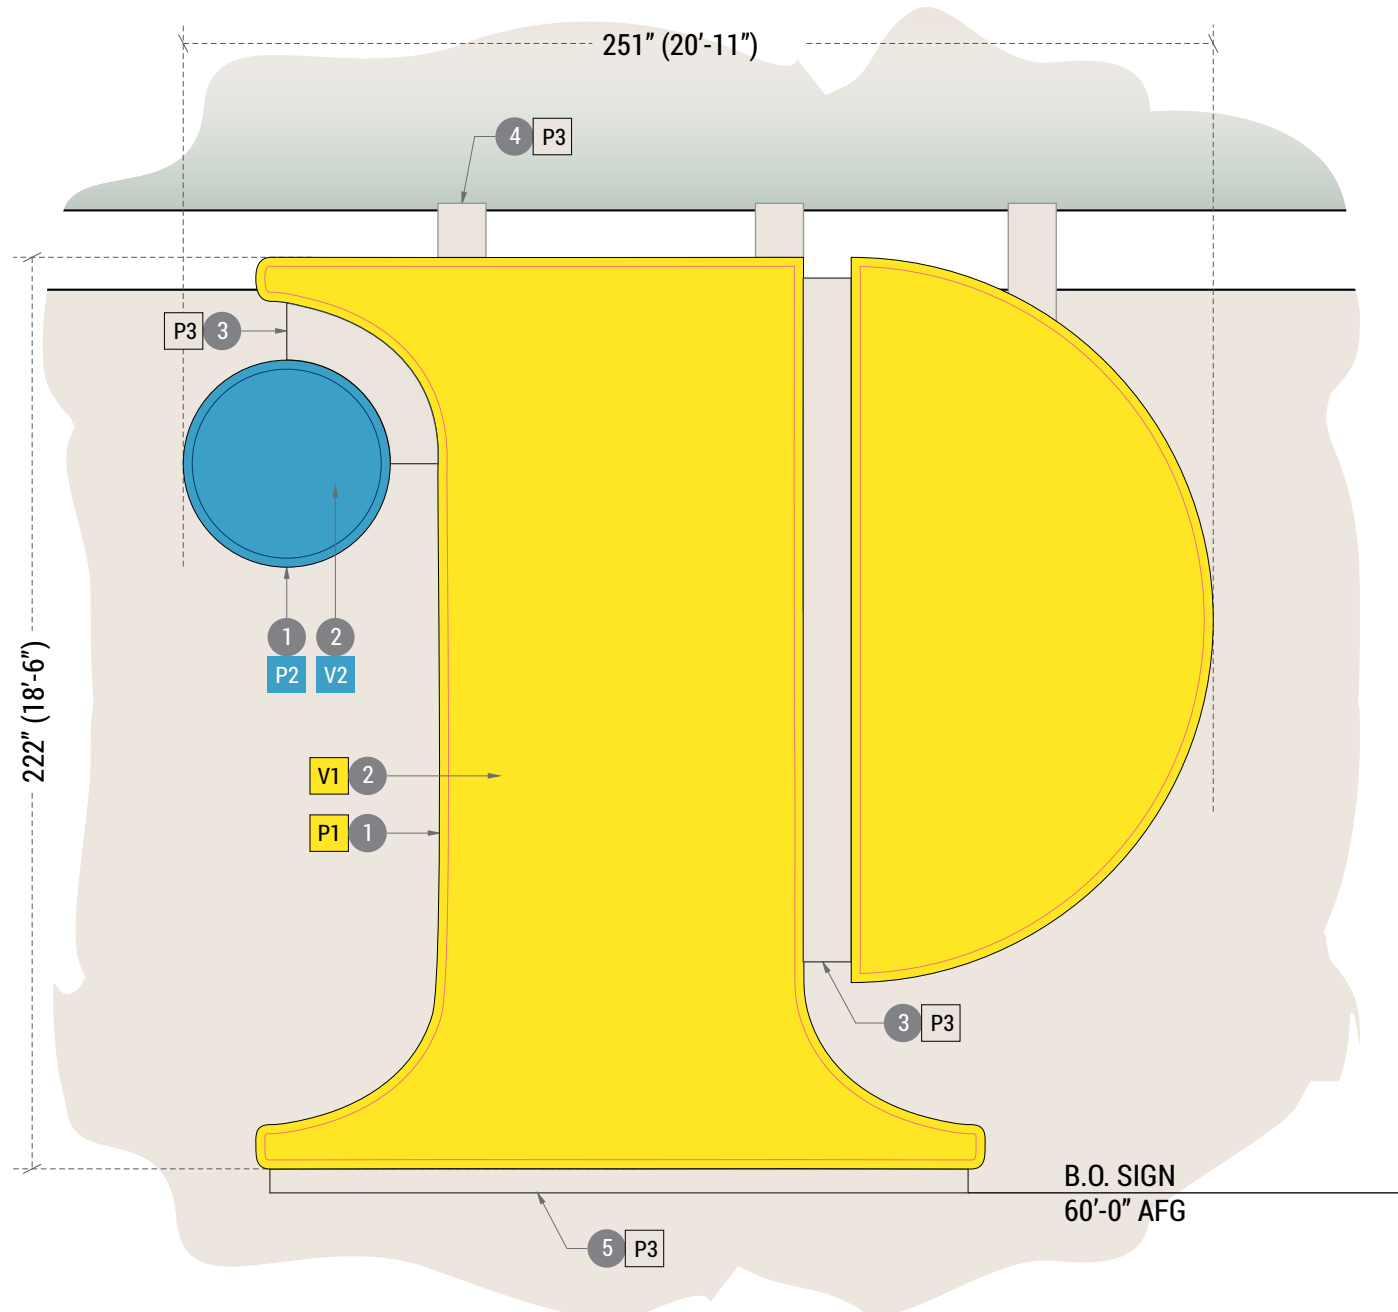

A ENLARGED ELEVATION
SCALE: 1/4"=1'-0"

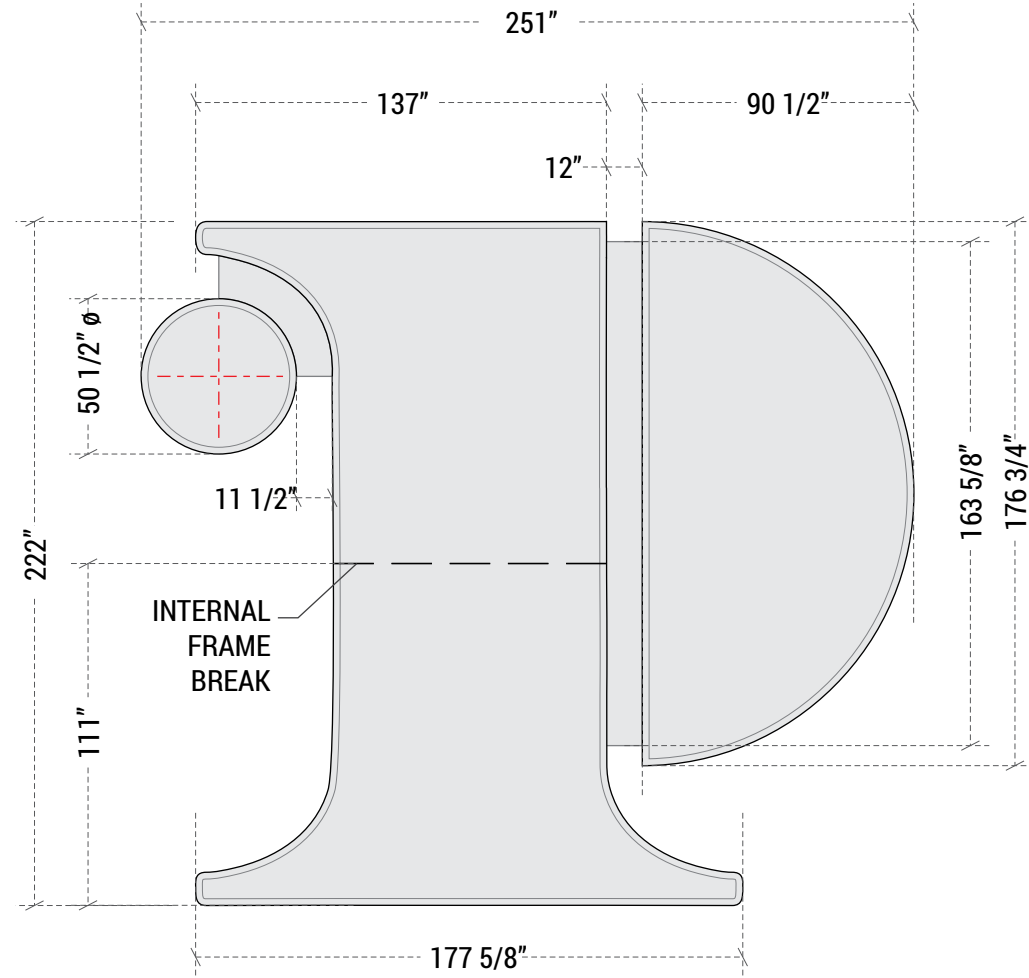

B LOGO DIMENSIONS
SCALE: 3/16"=1'-0"

1. 2" RETRO TENSION FRAME (#2112) WITH 2 3/8" RETRO FRAME COVER (#2115). ALL EXPOSED PAINTED AS INDICATED.
2. STRETCHED FLEXIBLE FACE WITH APPLIED TRANSLUCENT VINYL AS INDICATED.
3. ALUMINUM FRAMED AND SKINNED LETTER CONNECTORS. ALL EXPOSED PAINTED TO MATCH BUILDING COLOR (P3).
4. ALUMINUM MOUNTING STRAPS. ALL EXPOSED PAINTED TO MATCH BUILDING (P3).
5. STRUCTURE ALUMINUM ANGLE LEDGE. ALL EXPOSED PAINTED TO MATCH BUILDING (P3).

B.O. SIGN
60'-0" AFG



Community College of Philadelphia

1700 Spring Garden Street,
Philadelphia, Pennsylvania 19130

Project: 24-2064-CCP

Rendering

Date / Designer 04.05.24 RP

Community College of Philadelphia\2024
Rebrand\24-2064-CCP_BuildingLogo...

THIS DOCUMENT CONTAINS CONFIDENTIAL AND PROPRIETARY INFORMATION THAT CANNOT BE REPRODUCED OR DIVULGED, IN WHOLE OR IN PART, WITHOUT WRITTEN AUTHORIZATION FROM CITY SIGN SERVICE, INC. © 2024

Revisions

- R1 06.19.24 RP
- R2 05.05.26 RP
- R3 00.00.00 -
- R4 00.00.00 -
- R5 00.00.00 -

CITY SIGN INC. Interior / Exterior Sign Manufacturers

424 Caredean Dr.
Horsham PA, 19044
T. 215.442.1323
F. 215.442.1328

Sales: C. Longacre





Community College of Philadelphia

1700 Spring Garden Street,
Philadelphia, Pennsylvania 19130

Project: 24-2064-CCP

Rendering - Night View

Date / Designer 04.05.24 RP

Community College of Philadelphia\2024
Rebrand\24-2064-CCP_BuildingLogo...

THIS DOCUMENT CONTAINS CONFIDENTIAL AND PROPRIETARY INFORMATION THAT CANNOT BE REPRODUCED OR DIVULGED, IN WHOLE OR IN PART, WITHOUT WRITTEN AUTHORIZATION FROM CITY SIGN SERVICE, INC. © 2024

Revisions

- R1 05.22.24
- R2 06.19.24
- R3 05.05.26 RP
- R4 00.00.00 -
- R5 00.00.00 -

CITY SIGN SERVICE INC. Interior / Exterior Sign Manufacturers

424 Caredean Dr.
Horsham PA, 19044
T. 215.442.1323
F. 215.442.1328

Sales: C. Longacre



Community College of Philadelphia

1700 Spring Garden Street,
Philadelphia, Pennsylvania 19130

Project: 24-2064-CCP

Rendering - Sign View Looking Out


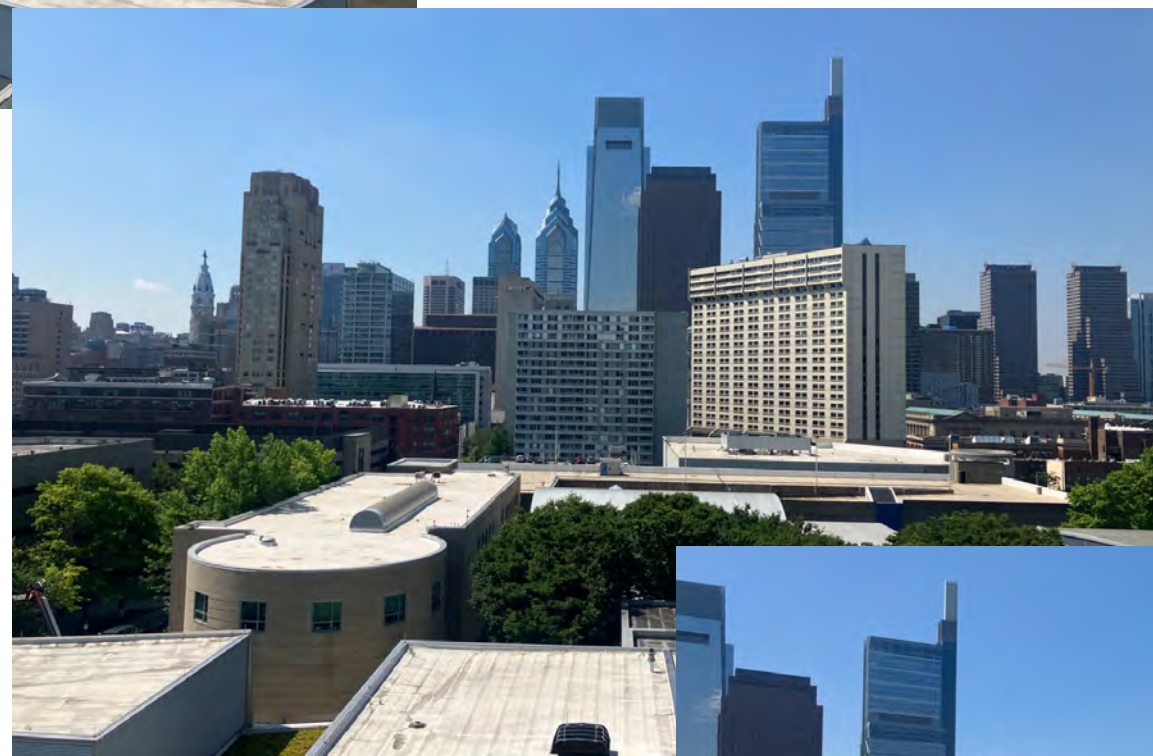


PHOTO LOCATION

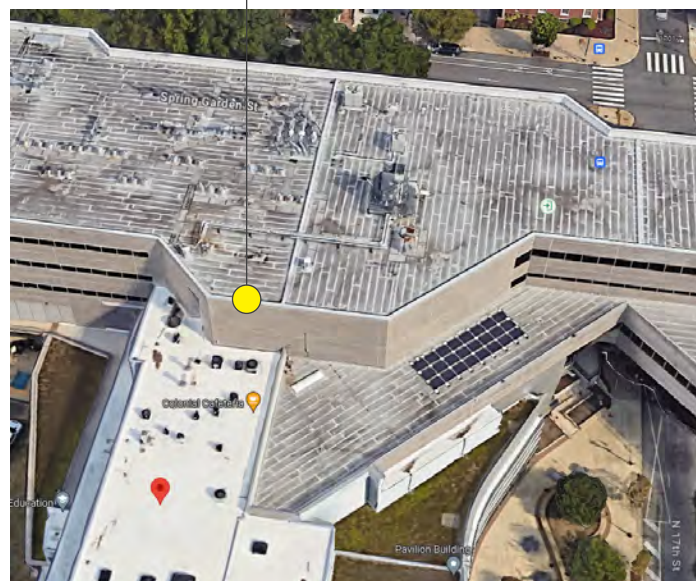

Date / Designer 04.05.24 RP

Community College of Philadelphia\2024
Rebrand\24-2064-CCP_BuildingLogo...

THIS DOCUMENT CONTAINS CONFIDENTIAL AND PROPRIETARY INFORMATION THAT CANNOT BE REPRODUCED OR DIVULGED, IN WHOLE OR IN PART, WITHOUT WRITTEN AUTHORIZATION FROM CITY SIGN SERVICE, INC. © 2024

Revisions

- R1 05.22.24
- R2 06.19.24
- R3 05.05.26 RP
- R4 00.00.00 -
- R5 00.00.00 -



Interior / Exterior
Sign Manufacturers

424 Caredean Dr.
Horsham PA, 19044
T. 215.442.1323
F. 215.442.1328

Sales: C. Longacre



01.2.2



Community College of Philadelphia

1700 Spring Garden Street,
Philadelphia, Pennsylvania 19130

Project: 24-2064-CCP

Plan Location

Date / Designer 04.05.24 RP

Community College of Philadelphia\2024
Rebrand\24-2064-CCP_BuildingLogo...

THIS DOCUMENT CONTAINS CONFIDENTIAL AND PROPRIETARY INFORMATION THAT CANNOT BE REPRODUCED OR DIVULGED, IN WHOLE OR IN PART, WITHOUT WRITTEN AUTHORIZATION FROM CITY SIGN SERVICE, INC. © 2024

Revisions


- R1 05.22.24
- R2 06.19.24
- R3 08.17.24 RP
- R4 05.05.26 RP
- R5 00.00.00 -

CITY SIGN INC. SERVICE
Interior / Exterior Sign Manufacturers

424 Caredean Dr.
Horsham PA, 19044
T. 215.442.1323
F. 215.442.1328

Sales: C. Longacre



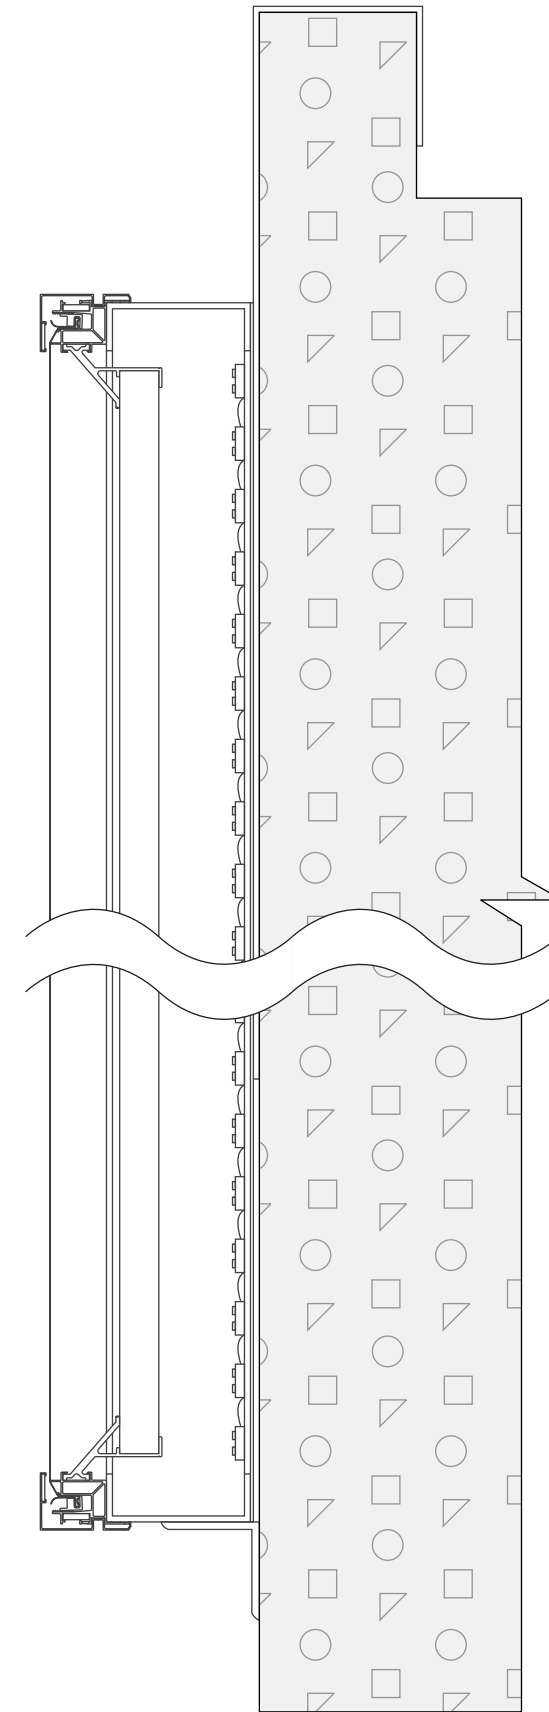

A PROFILE SECTION
SCALE: 1 1/2"=1'-0"

Date / Designer 04.05.24 RP

Community College of Philadelphia\2024
Rebrand\24-2064-CCP_BuildingLogo...

THIS DOCUMENT CONTAINS CONFIDENTIAL AND PROPRIETARY INFORMATION
THAT CANNOT BE REPRODUCED OR DIVULGED, IN WHOLE OR IN PART, WITHOUT
WRITTEN AUTHORIZATION FROM CITY SIGN SERVICE, INC. © 2024

Revisions

- R1 00.00.00 -
- R2 00.00.00 -
- R3 00.00.00 -
- R4 00.00.00 -
- R5 00.00.00 -




Interior / Exterior
Sign Manufacturers

424 Caredean Dr.
Horsham PA, 19044
T. 215.442.1323
F. 215.442.1328

Sales: C. Longacre




*SURVEY REQUIRED BEFORE FABRICATION TO VERIFY PROPOSED DIMENSIONS AND FIELD CONDITIONS

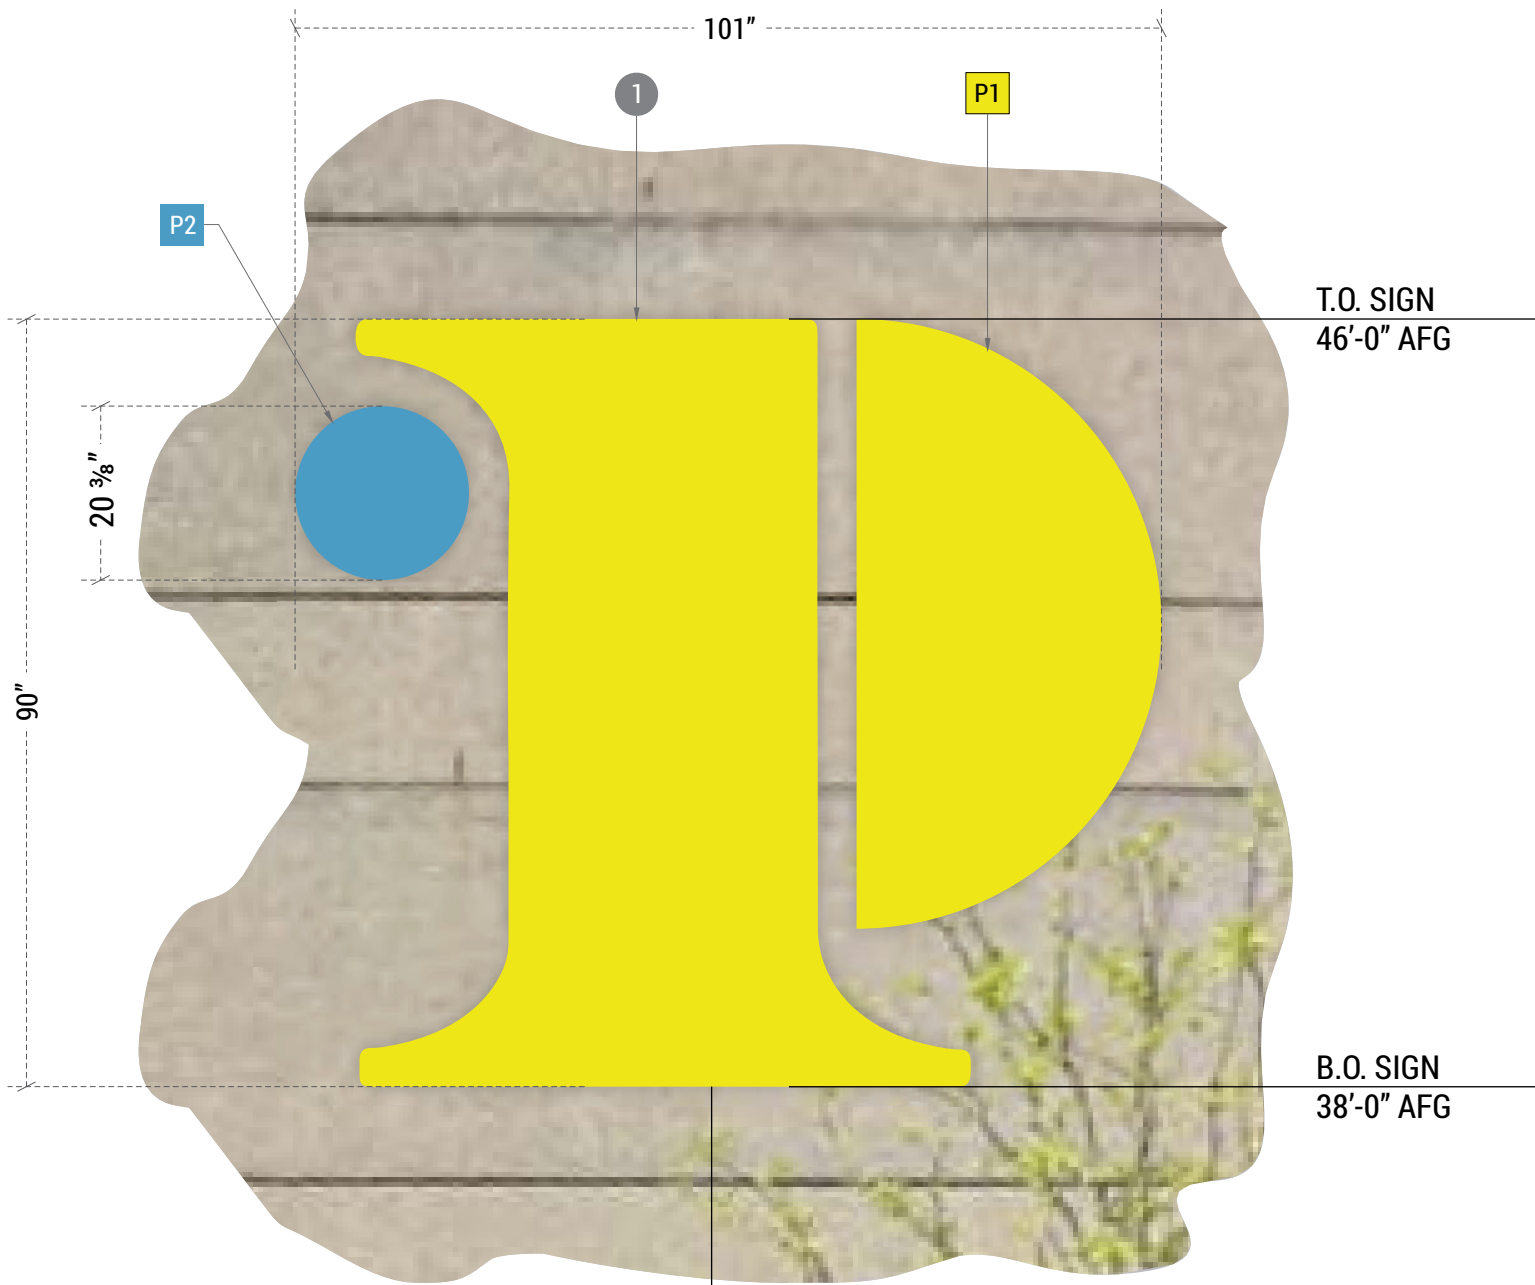

A ENLARGED ELEVATION
SCALE: 1/2"=1'-0"

A
03.1

1. 1" MILLIKEN FRAME WITH STRETCHED FLEXIBLE FACE. EXPOSED ELEMENTS PAINTED AS SPECIFIED.

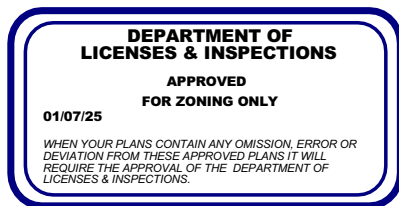

Applied by L&I: Haoying Ye

Community College of Philadelphia

1700 Spring Garden Street,
Philadelphia, Pennsylvania 19130

Project: 24-2068-CCP

Framed Logo Qty: 01

Fabrication Information:
PRODUCE FRAMED AND STRETCHED LOGO

SIGNAGE EXPOSURE: 64 FT²
SIGN WEIGHT: 60 LBS MAX PER SECTION

Installation Information:
INSTALL ONTO WALL AS INDICATED

Paint

P1	Satin - PMS 102 C
P2	Satin - PMS 2389 C

Date / Designer 04.09.24 RP

Community College of Philadelphia\2024
Rebrand\24-2068-CCP_GarageBranding...

THIS DOCUMENT CONTAINS CONFIDENTIAL AND PROPRIETARY INFORMATION THAT CANNOT BE REPRODUCED OR DIVULGED, IN WHOLE OR IN PART, WITHOUT WRITTEN AUTHORIZATION FROM CITY SIGN SERVICE, INC. © 2024

Revisions


- R1 06.18.24 RP
- R2 00.00.00 -
- R3 00.00.00 -
- R4 00.00.00 -
- R5 00.00.00 -



424 Caredean Dr.
Horsham PA, 19044
T. 215.442.1323
F. 215.442.1328

Sales: C. Longacre



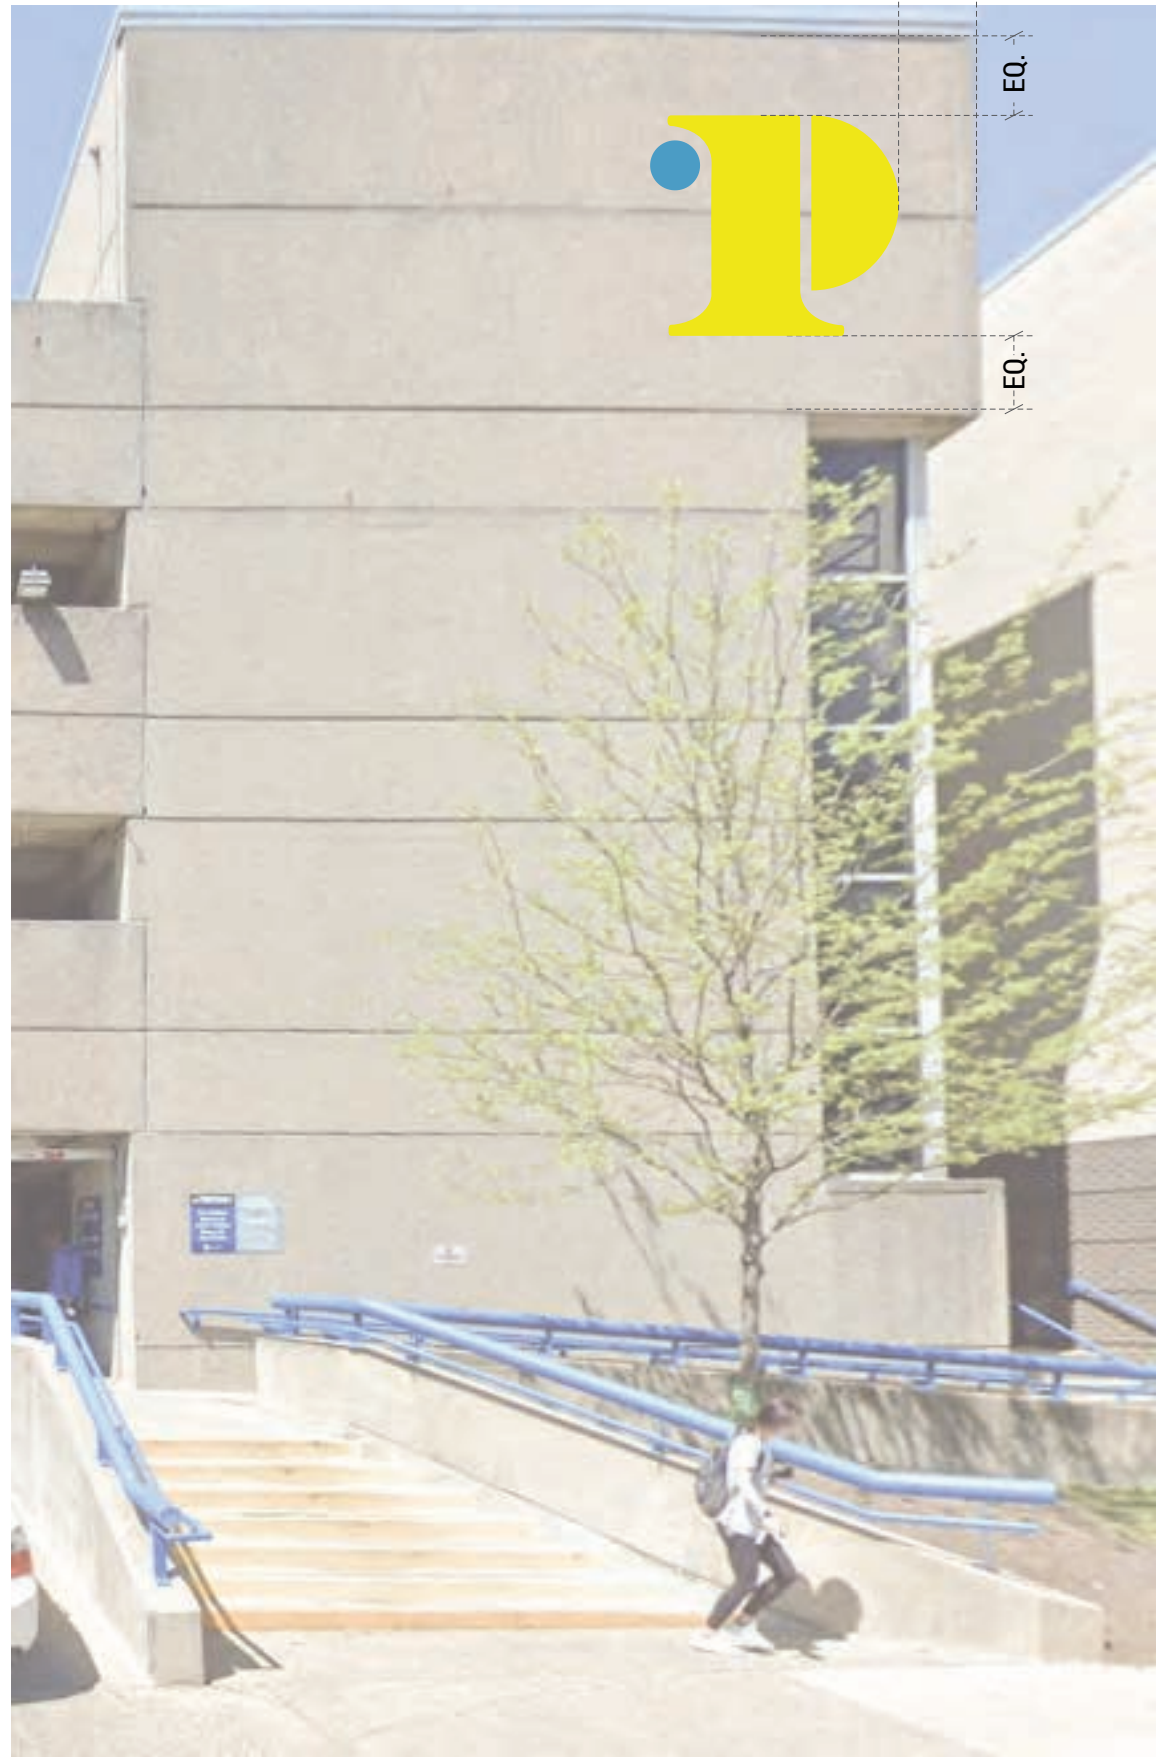

Community College of Philadelphia

1700 Spring Garden Street,
Philadelphia, Pennsylvania 19130

Project: 24-2068-CCP

Renderings

Date / Designer 04.09.24 RP

Community College of Philadelphia\2024
Rebrand\24-2068-CCP_GarageBranding...

THIS DOCUMENT CONTAINS CONFIDENTIAL AND PROPRIETARY INFORMATION THAT CANNOT BE REPRODUCED OR DIVULGED, IN WHOLE OR IN PART, WITHOUT WRITTEN AUTHORIZATION FROM CITY SIGN SERVICE, INC. © 2024

Revisions

- R1 06.18.24 RP
- R2 00.00.00 -
- R3 00.00.00 -
- R4 00.00.00 -
- R5 00.00.00 -


CITY SIGN SERVICE INC. Interior / Exterior Sign Manufacturers

424 Caredean Dr.
Horsham PA, 19044
T. 215.442.1323
F. 215.442.1328

Sales: C. Longacre



***SURVEY REQUIRED BEFORE FABRICATION TO VERIFY PROPOSED DIMENSIONS AND FIELD CONDITIONS**

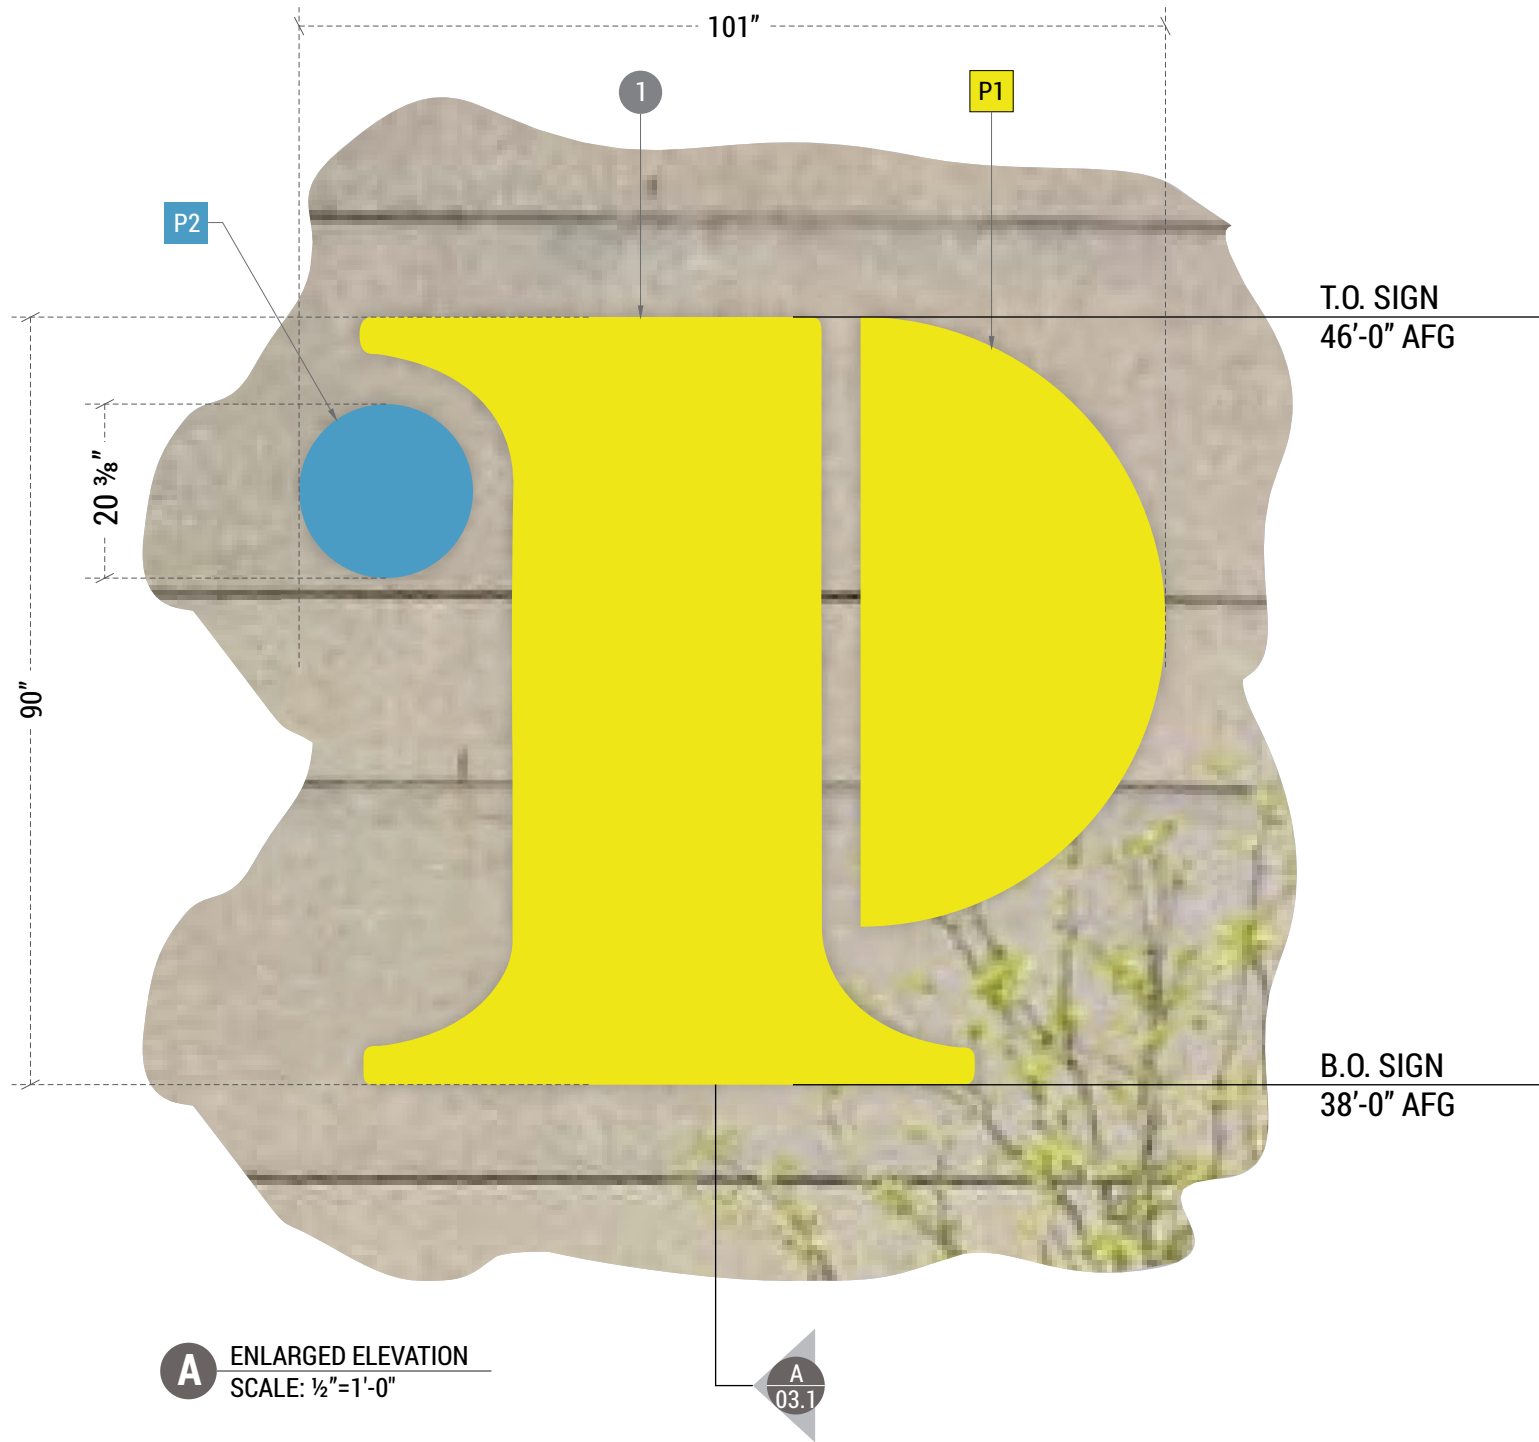

1. 1" MILLIKEN FRAME WITH STRETCHED FLEXIBLE FACE. EXPOSED ELEMENTS PAINTED AS SPECIFIED.



Applied by L&I: Haoying Ye

Community College of Philadelphia

1700 Spring Garden Street,
Philadelphia, Pennsylvania 19130

Project: 24-2068-CCP

Framed Logo Qty: 01

Fabrication Information:
PRODUCE FRAMED AND STRETCHED LOGO

SIGNAGE EXPOSURE: 64 FT²
SIGN WEIGHT: 60 LBS MAX PER SECTION

Installation Information:
INSTALL ONTO WALL AS INDICATED

Paint

P1	Satin - PMS 102 C
P2	Satin - PMS 2389 C

Date / Designer 04.09.24 RP

Community College of Philadelphia\2024
Rebrand\24-2068-CCP_GarageBranding...

THIS DOCUMENT CONTAINS CONFIDENTIAL AND PROPRIETARY INFORMATION THAT CANNOT BE REPRODUCED OR DIVULGED, IN WHOLE OR IN PART, WITHOUT WRITTEN AUTHORIZATION FROM CITY SIGN SERVICE, INC. © 2024

Revisions


- R1 06.18.24 RP
- R2 00.00.00 -
- R3 00.00.00 -
- R4 00.00.00 -
- R5 00.00.00 -



424 Caredean Dr.
Horsham PA, 19044
T. 215.442.1323
F. 215.442.1328

Sales: C. Longacre



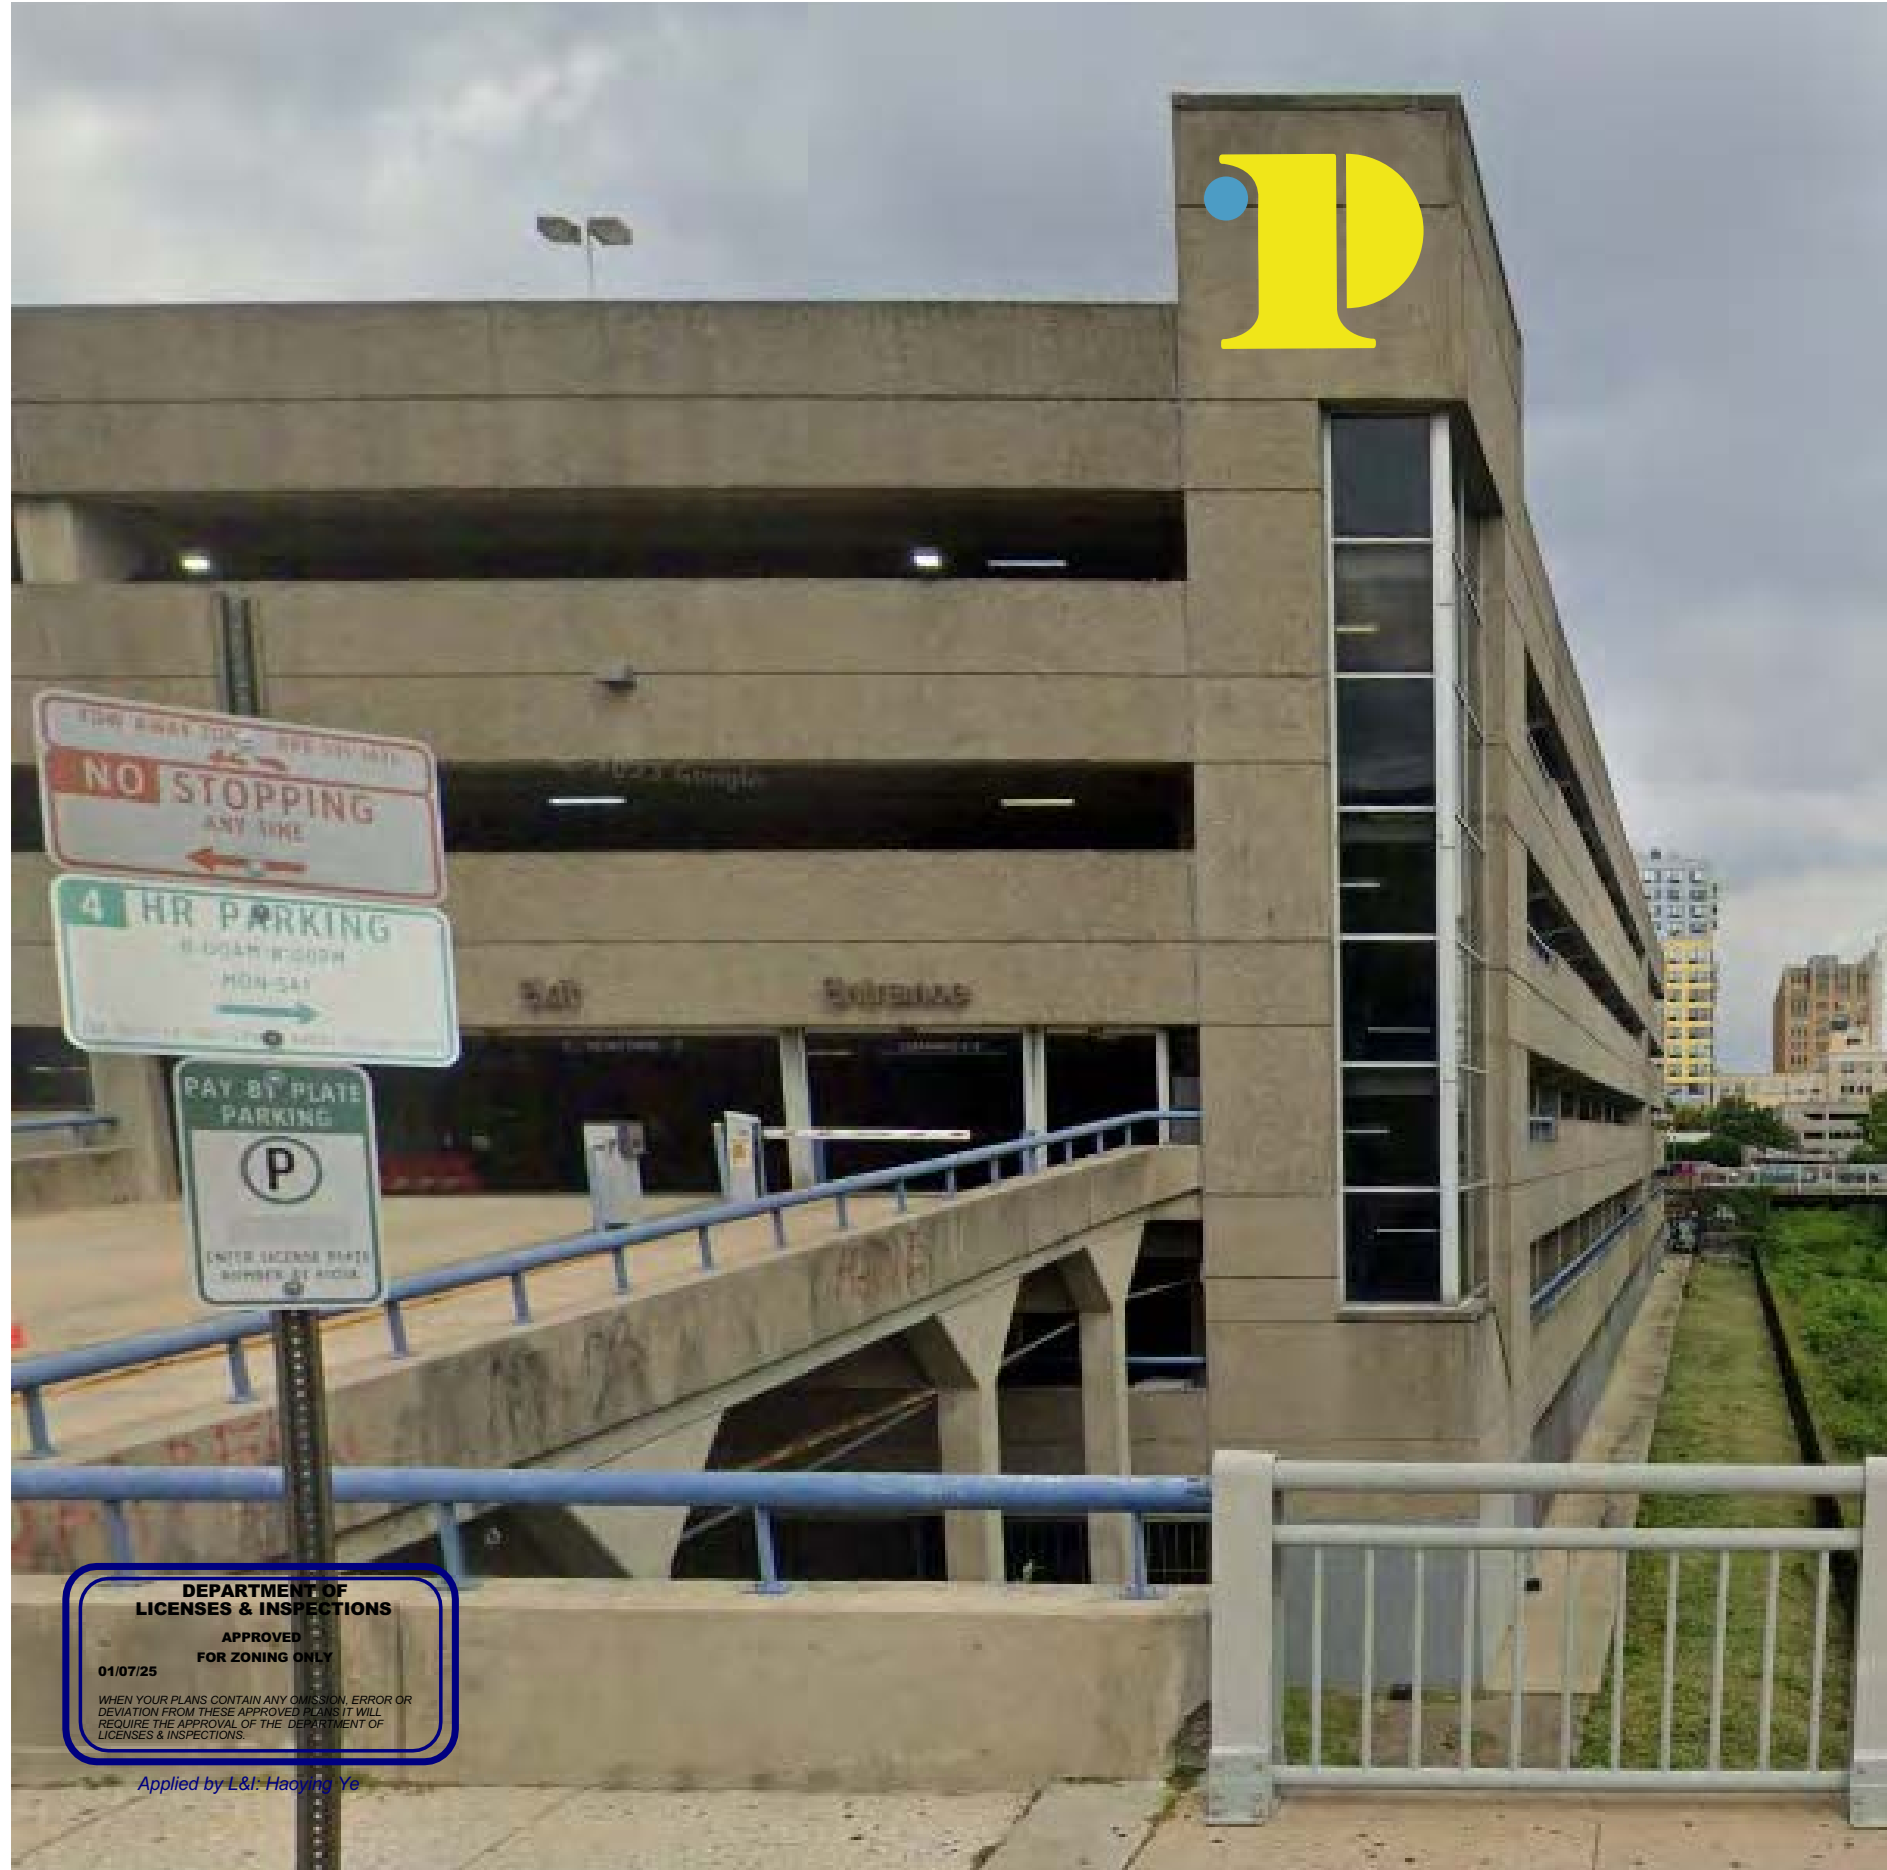

DEPARTMENT OF LICENSES & INSPECTIONS
 APPROVED FOR ZONING ONLY
 01/07/25
 WHEN YOUR PLANS CONTAIN ANY OMISSION, ERROR OR DEVIATION FROM THESE APPROVED PLANS IT WILL REQUIRE THE APPROVAL OF THE DEPARTMENT OF LICENSES & INSPECTIONS.

Applied by L&I: Haoying Ye

Community College of Philadelphia

1700 Spring Garden Street,
 Philadelphia, Pennsylvania 19130

Project: 24-2068-CCP

Rendering

Date / Designer 04.09.24 RP

Community College of Philadelphia\2024 Rebrand\24-2068-CCP_GarageBranding...

THIS DOCUMENT CONTAINS CONFIDENTIAL AND PROPRIETARY INFORMATION THAT CANNOT BE REPRODUCED OR DIVULGED, IN WHOLE OR IN PART, WITHOUT WRITTEN AUTHORIZATION FROM CITY SIGN SERVICE, INC. © 2024

Revisions


- R1 06.18.24 RP
- R2 00.00.00 -
- R3 00.00.00 -
- R4 00.00.00 -
- R5 00.00.00 -

CITY SIGN INC. Interior / Exterior Sign Manufacturers


424 Caredean Dr.
 Horsham PA, 19044
 T. 215.442.1323
 F. 215.442.1328

Sales: C. Longacre
  UNITED STATES SIGN COUNCIL

1. 1" MILLIKEN FRAME WITH STRETCHED FLEXIBLE FACE. EXPOSED ELEMENTS PAINTED AS SPECIFIED.
2. FRAME SECURED FLUSH TO PRE-CAST CONCRETE WALL VIA 5/16" X 3 3/4" SILVER COATED STEEL TAPCON SCREWS AROUND PERIMETER AT 36" OC MAXIMUM. HEADS OF HARDWARE PAINTED OUT TO MATCH FACES AS SPECIFIED.

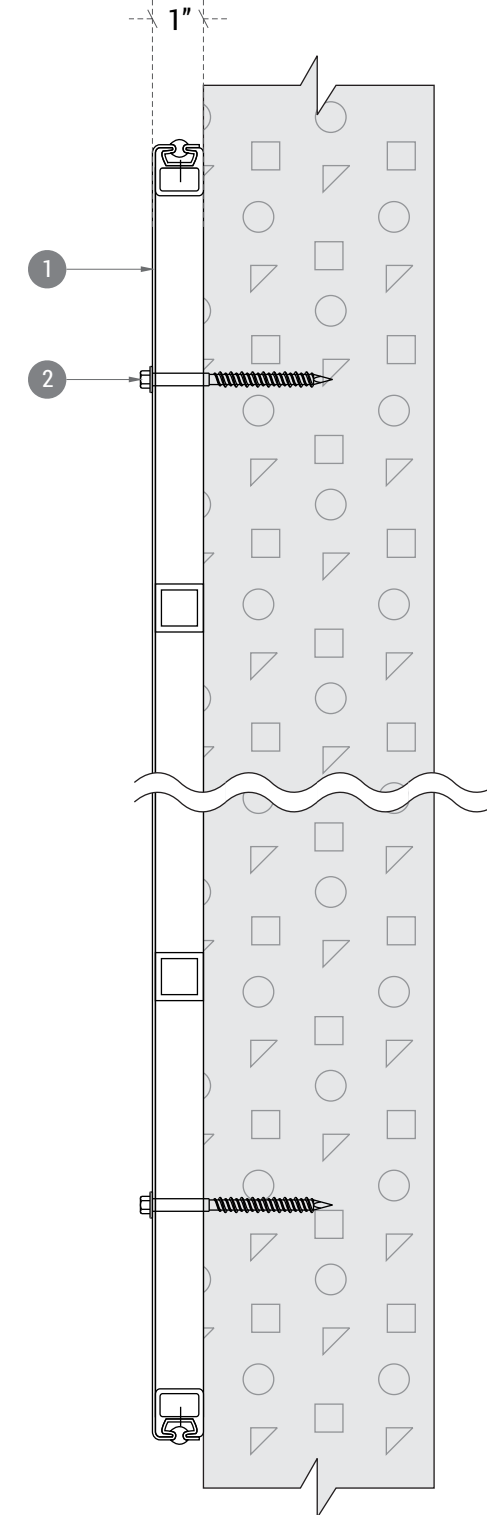

A PROFILE SECTION
SCALE: 3"=1'-0"

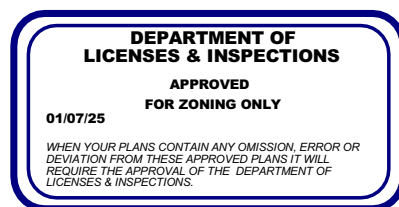

Applied by L&I: Haoying Ye

Date / Designer 04.09.24 RP

Community College of Philadelphia\2024
Rebrand\24-2068-CCP_GarageBranding...

THIS DOCUMENT CONTAINS CONFIDENTIAL AND PROPRIETARY INFORMATION THAT CANNOT BE REPRODUCED OR DIVULGED, IN WHOLE OR IN PART, WITHOUT WRITTEN AUTHORIZATION FROM CITY SIGN SERVICE, INC. © 2024

Revisions

- R1 06.18.24 RP
- R2 00.00.00 -
- R3 00.00.00 -
- R4 00.00.00 -
- R5 00.00.00 -




Interior / Exterior
Sign Manufacturers

424 Caredean Dr.
Horsham PA, 19044
T. 215.442.1323
F. 215.442.1328

Sales: C. Longacre



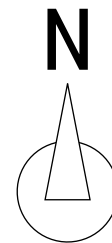

Community College of Philadelphia

1700 Spring Garden Street,
Philadelphia, Pennsylvania 19130

Project: 24-2068-CCP

Sign Locations

Date / Designer 04.09.24 RP

Community College of Philadelphia\2024
Rebrand\24-2068-CCP_GarageBranding...

THIS DOCUMENT CONTAINS CONFIDENTIAL AND PROPRIETARY INFORMATION THAT CANNOT BE REPRODUCED OR DIVULGED, IN WHOLE OR IN PART, WITHOUT WRITTEN AUTHORIZATION FROM CITY SIGN SERVICE, INC. © 2024

Revisions

- R1 06.18.24 RP
- R2 08.17.24 RP
- R3 00.00.00 -
- R4 00.00.00 -
- R5 00.00.00 -

CITY SIGN INC. Interior / Exterior Sign Manufacturers


424 Caredean Dr.
Horsham PA, 19044
T. 215.442.1323
F. 215.442.1328

Sales: C. Longacre



DEPARTMENT OF LICENSES & INSPECTIONS
APPROVED FOR ZONING ONLY
01/07/25
WHEN YOUR PLANS CONTAIN ANY OMISSION, ERROR OR DEVIATION FROM THESE APPROVED PLANS IT WILL REQUIRE THE APPROVAL OF THE DEPARTMENT OF LICENSES & INSPECTIONS.


Applied by L&I: Haoying Ye

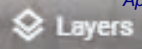

226" (18'-10")


T.O. SIGN
26'-4 1/2" AFG

B.O. SIGN
23'-0" AFG

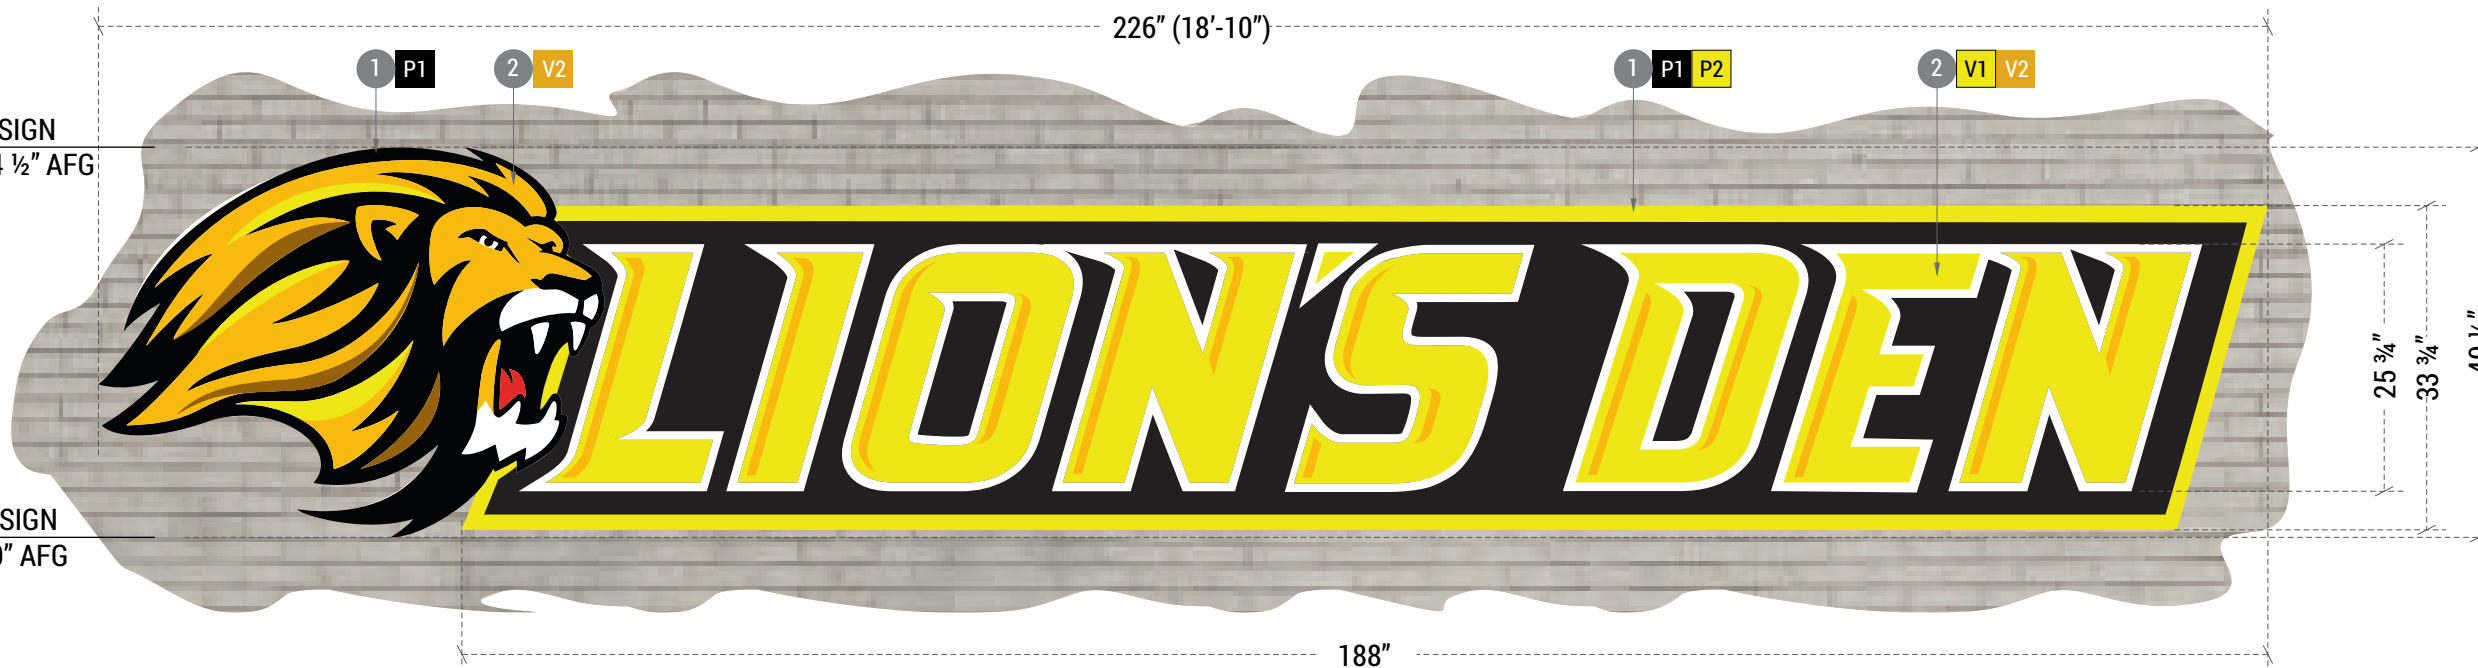

A ENLARGED ELEVATION
SCALE: 5/8"=1'-0"

1. 4" DEEP FABRICATED ALUMINUM CABINET. ALL EXPOSED PAINTED BLACK (P1).
2. 1/2" WHITE ACRYLIC (7328) PUSH-THRU WITH FACE APPLIED VINYL.
3. WHITE LED LIGHTING.
4. 3/8" LAGS AND EXPANSIONS SHIELDS TOP AND BOTTOM AT 48" OC INTO MASONRY WALL.
5. 120 OR 277 V PRIMARY ELECTRIC SERVICE AT SIGN LOCATION (BY OTHERS).
6. SECONDARY LEADS CARRIED THROUGH WALL TO REMOTELY MOUNTED POWER SUPPLIES, CONTAINED WITH UL LISTED HOUSING.

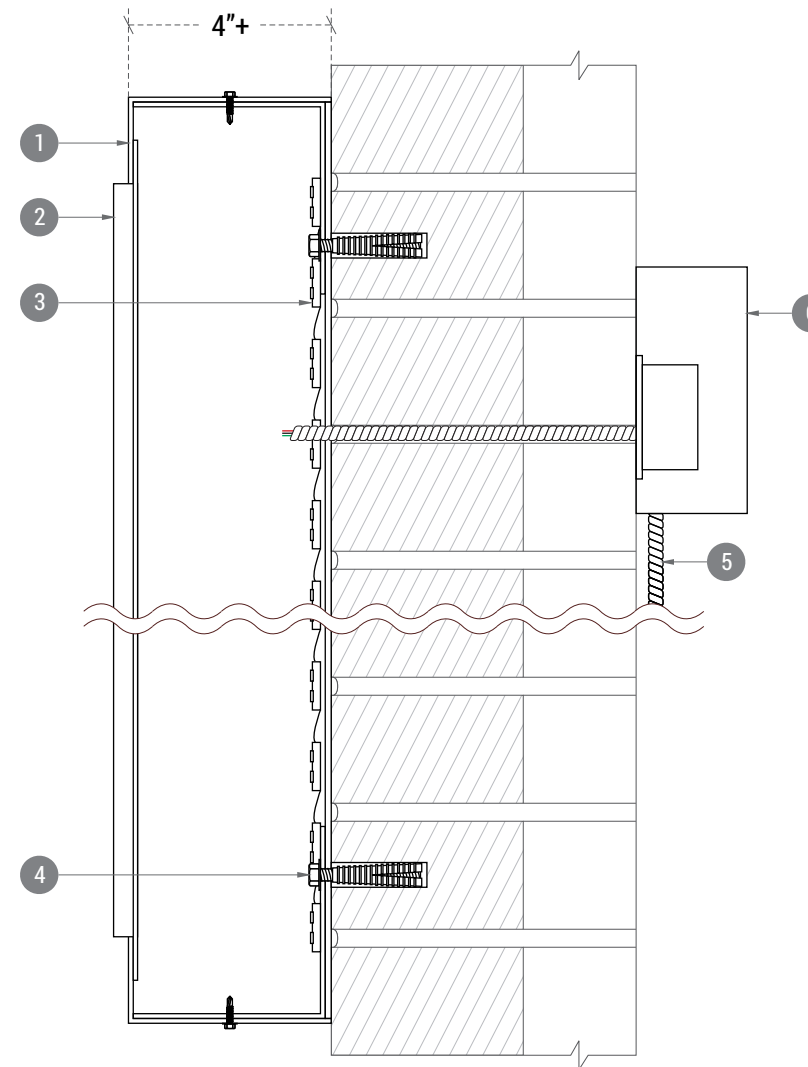

B PROFILE SECTION
SCALE: 3"=1'-0"



Applied by L&I: Haoying Ye

Community College of Philadelphia

1700 Spring Garden Street,
Philadelphia, Pennsylvania 19130

Project: 24-2066-CCP

Internally Illuminated Cabinets

Qty: 01

Fabrication Information:

PRODUCE INTERNALLY ILLUMINATED LIONS HEAD LOGO AND "LION'S DEN" CABINETS

SIGNAGE EXPOSURE: 64 FT²
SIGN WEIGHT: 200 LBS.

Installation Information:

INSTALL ONTO FACADE AS SHOWN

Electrical Information:

360W Max

120/277V

3A Max Draw

Paint

P1 Satin - PMS Black 3C

P2 Satin - PMS 102 C

Vinyl

V1 Avery Sunshine Yellow (900-216-T)

V2 DP Translucent White / Matte Laminate

Date / Designer 04.05.24 RP

Community College of Philadelphia\2024 Rebrand\24-2066-CCP_LionsDen...

THIS DOCUMENT CONTAINS CONFIDENTIAL AND PROPRIETARY INFORMATION THAT CANNOT BE REPRODUCED OR DIVULGED, IN WHOLE OR IN PART, WITHOUT WRITTEN AUTHORIZATION FROM CITY SIGN SERVICE, INC. © 2024

Revisions

R1 04.17.24 RP

R2 06.18.24 RP

R3 00.00.00 -

R4 00.00.00 -

R5 00.00.00 -



Interior / Exterior
Sign Manufacturers

424 Caredean Dr.
Horsham PA, 19044
T. 215.442.1323
F. 215.442.1328

Sales: C. Longacre





**DEPARTMENT OF
LICENSES & INSPECTIONS**

**APPROVED
FOR ZONING ONLY**

01/07/25

WHEN YOUR PLANS CONTAIN ANY OMISSION, ERROR OR
DEVIATION FROM THESE APPROVED PLANS IT WILL
REQUIRE THE APPROVAL OF THE DEPARTMENT OF
LICENSES & INSPECTIONS.

Applied by L&I: Haoying Ye

Date / Designer 04.05.24 RP

Community College of Philadelphia\2024
Rebrand\24-2066-CCP_LionsDen...

THIS DOCUMENT CONTAINS CONFIDENTIAL AND PROPRIETARY INFORMATION
THAT CANNOT BE REPRODUCED OR DIVULGED, IN WHOLE OR IN PART, WITHOUT
WRITTEN AUTHORIZATION FROM CITY SIGN SERVICE, INC. © 2024

Revisions

- R1 04.17.24 RP
- R2 06.18.24 RP
- R3 00.00.00 -
- R4 00.00.00 -
- R5 00.00.00 -

CITY SIGN Interior / Exterior
INC. Sign Manufacturers

424 Caredean Dr.
Horsham PA, 19044
T. 215.442.1323
F. 215.442.1328

Sales: C. Longacre



**DEPARTMENT OF
LICENSES & INSPECTIONS**
**APPROVED
FOR ZONING ONLY**
01/07/25
WHEN YOUR PLANS CONTAIN ANY OMISSION, ERROR OR
DEVIATION FROM THESE APPROVED PLANS IT WILL
REQUIRE THE APPROVAL OF THE DEPARTMENT OF
LICENSES & INSPECTIONS.

PROJECT: 24-2066-CCP
Applied by L&I: Haoying Ye

Date / Designer 04.05.24 RP

Community College of Philadelphia\2024
Rebrand\24-2066-CCP_LionsDen...

THIS DOCUMENT CONTAINS CONFIDENTIAL AND PROPRIETARY INFORMATION
THAT CANNOT BE REPRODUCED OR DIVULGED, IN WHOLE OR IN PART, WITHOUT
WRITTEN AUTHORIZATION FROM CITY SIGN SERVICE, INC. © 2024

Revisions

- R1 04.17.24 RP
- R2 06.18.24 RP
- R3 00.00.00 -
- R4 00.00.00 -
- R5 00.00.00 -




Interior / Exterior
Sign Manufacturers

424 Caredean Dr.
Horsham PA, 19044
T. 215.442.1323
F. 215.442.1328

Sales: C. Longacre



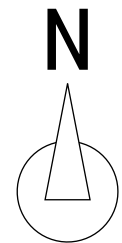

Community College of Philadelphia

1700 Spring Garden Street,
Philadelphia, Pennsylvania 19130

Project: 24-2066-CCP

Plan Location

Date / Designer 04.05.24 RP

Community College of Philadelphia\2024
Rebrand\24-2066-CCP_LionsDen...

THIS DOCUMENT CONTAINS CONFIDENTIAL AND PROPRIETARY INFORMATION THAT CANNOT BE REPRODUCED OR DIVULGED, IN WHOLE OR IN PART, WITHOUT WRITTEN AUTHORIZATION FROM CITY SIGN SERVICE, INC. © 2024

Revisions

- R1 04.17.24 RP
- R2 08.17.24 RP
- R3 00.00.00 -
- R4 00.00.00 -
- R5 00.00.00 -

CITY SIGN INC. Interior / Exterior Sign Manufacturers

424 Caredean Dr.
Horsham PA, 19044
T. 215.442.1323
F. 215.442.1328

Sales: C. Longacre
  UNITED STATES SIGN COUNCIL



DEPARTMENT OF LICENSES & INSPECTIONS
APPROVED FOR ZONING ONLY
01/07/25
WHEN YOUR PLANS CONTAIN ANY OMISSION, ERROR OR DEVIATION FROM THESE APPROVED PLANS IT WILL REQUIRE THE APPROVAL OF THE DEPARTMENT OF LICENSES & INSPECTIONS.

Applied by L&I: Haoying Ye

Layers

Google

*SURVEY REQUIRED BEFORE FABRICATION TO VERIFY PROPOSED DIMENSIONS AND FIELD CONDITIONS

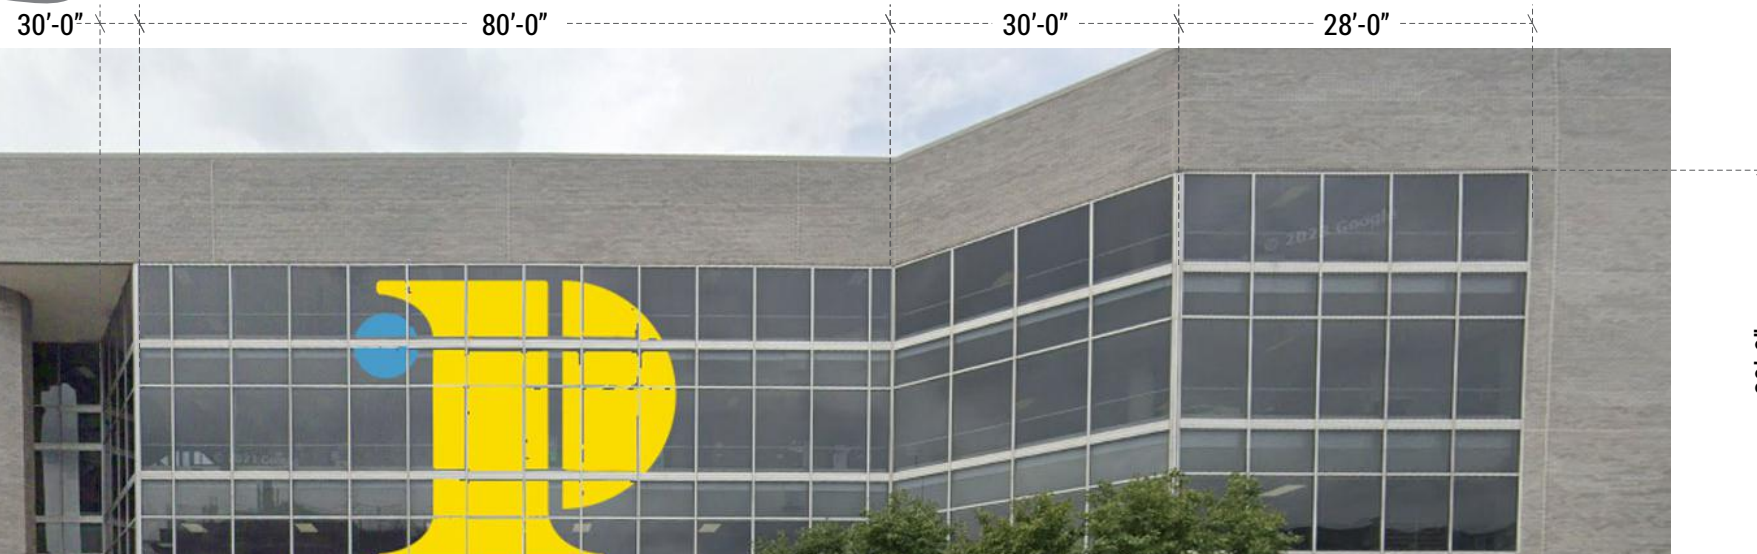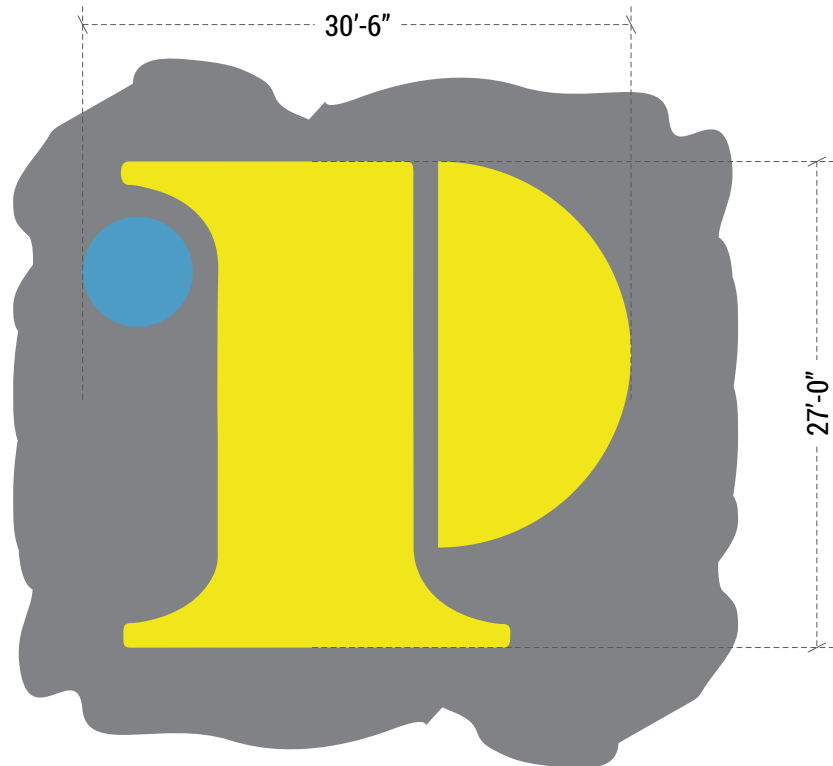

Community College of Philadelphia

1700 Spring Garden Street,
Philadelphia, Pennsylvania 19130

Project: 24-2010-CCP

17th St. Bridge Concept

Fabrication Information:
PRODUCE DIGITALLY PRINTED PERFORATED
FILM (V8)

SIGNAGE EXPOSURE @ 16.33% OF GLASS

Installation Information:
INSTALL ONTO GLASS AREAS AS SHOWN

Vinyl

V7 Dig. Printed 50/50 Perforated

Date / Designer 02.02.24 RP

Community College of Philadelphia\2024
Rebrand\24-2010-CCP
1700SpringGarden\24-2010-CCP.cdr

THIS DOCUMENT CONTAINS CONFIDENTIAL AND PROPRIETARY INFORMATION
THAT CANNOT BE REPRODUCED OR DIVULGED, IN WHOLE OR IN PART, WITHOUT
WRITTEN AUTHORIZATION FROM CITY SIGN SERVICE, INC. © 2024

Revisions

- R1 03.19.24 RP
- R2 00.00.00 -
- R3 00.00.00 -
- R4 00.00.00 -
- R5 00.00.00 -

CITY SIGN INC. Interior / Exterior Sign Manufacturers

424 Caredean Dr.
Horsham PA, 19044
T. 215.442.1323
F. 215.442.1328

Sales: C. Longacre
  UNITED STATES SIGN COUNCIL

PROPOSED SIGNAGE

Fabrication Information:
PRODUCE FLEXIBLE FACE LOGO

SIGNAGE EXPOSURE: 408 FT²
SIGN WEIGHT: 300 LBS MAX PER SECTION

Installation Information:
INSTALL ONTO WALL AS INDICATED

Paint

P1	Satin - PMS 102 C
P2	Satin - PMS 2389 C
P3	Satin - To Match Wall Finish (TBD)

Vinyl

V1	Avery Sunshine Yellow (900-216-T)
V2	Transl. to Match PMS 2389 C

Date / Designer 04.05.24 RP

Community College of Philadelphia\2024
Rebrand\24-2064-CCP_BuildingLogo...

THIS DOCUMENT CONTAINS CONFIDENTIAL AND PROPRIETARY INFORMATION THAT CANNOT BE REPRODUCED OR DIVULGED, IN WHOLE OR IN PART, WITHOUT WRITTEN AUTHORIZATION FROM CITY SIGN SERVICE, INC. © 2024


Revisions

- R1 08.17.24 RP
- R2 00.00.00 -
- R3 00.00.00 -
- R4 00.00.00 -
- R5 00.00.00 -




424 Caredean Dr.
Horsham PA, 19044
T. 215.442.1323
F. 215.442.1328

Sales: C. Longacre
  UNITED STATES SIGN COUNCIL

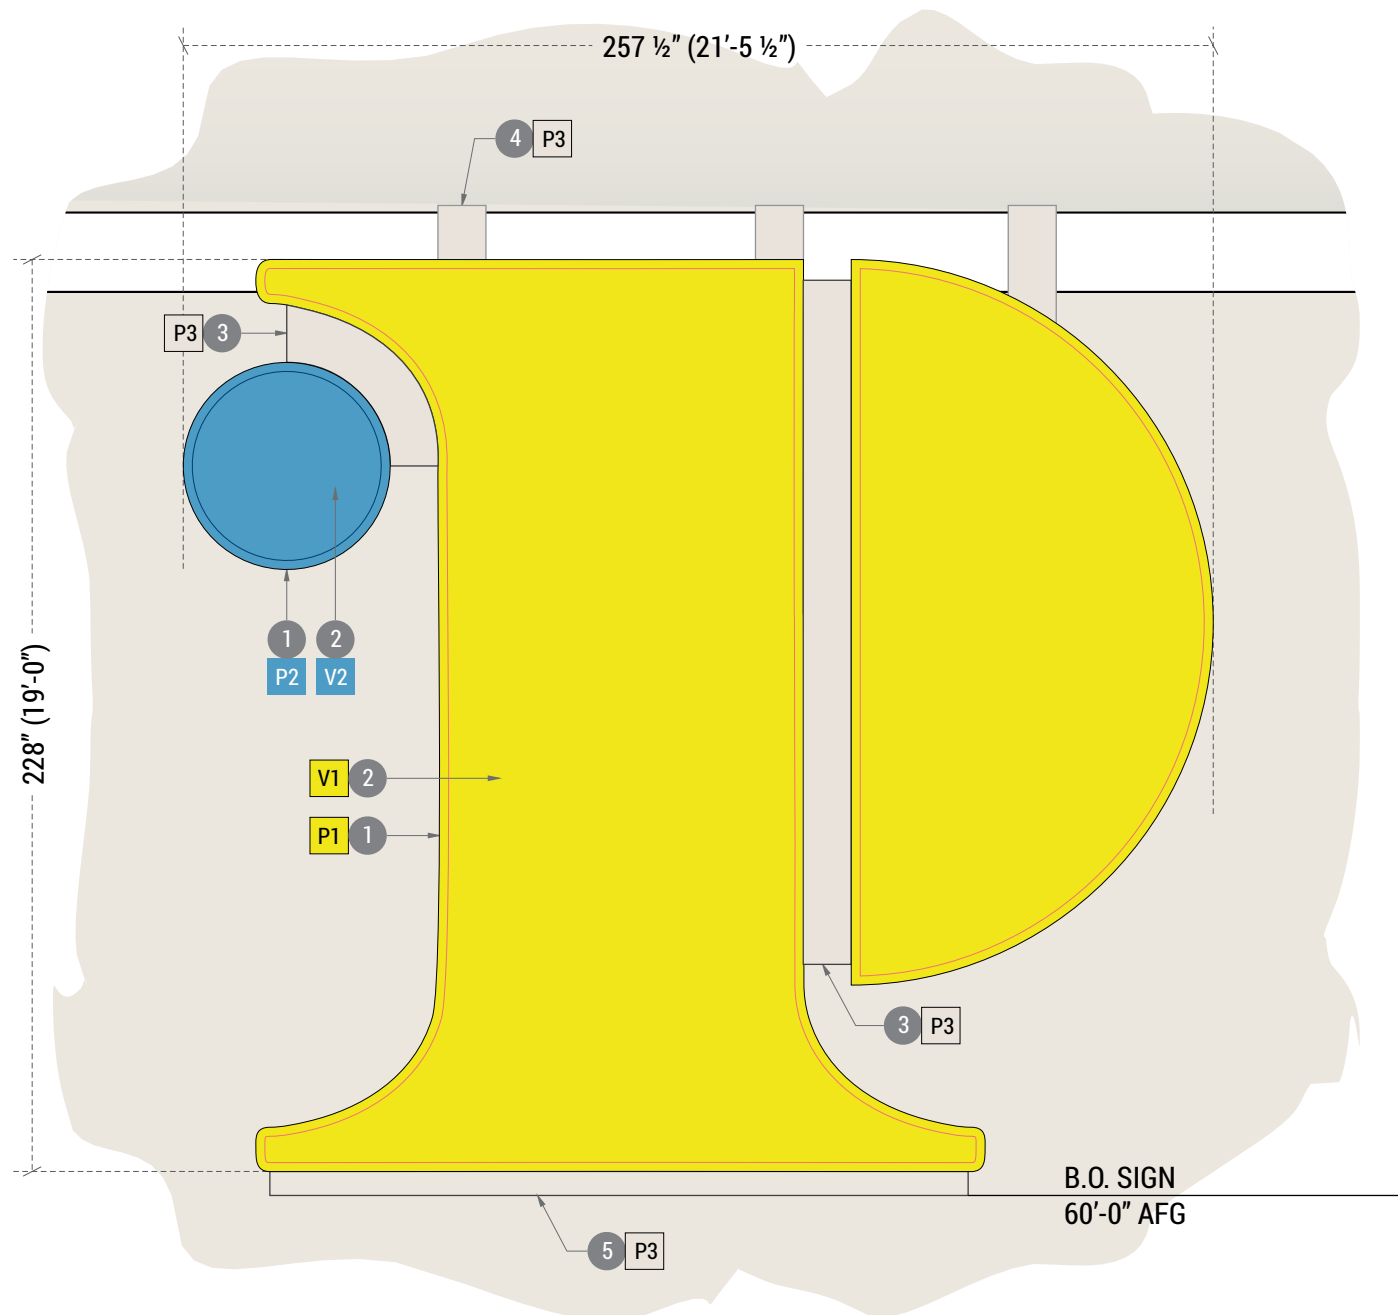

A ENLARGED ELEVATION
SCALE: 1/4"=1'-0"

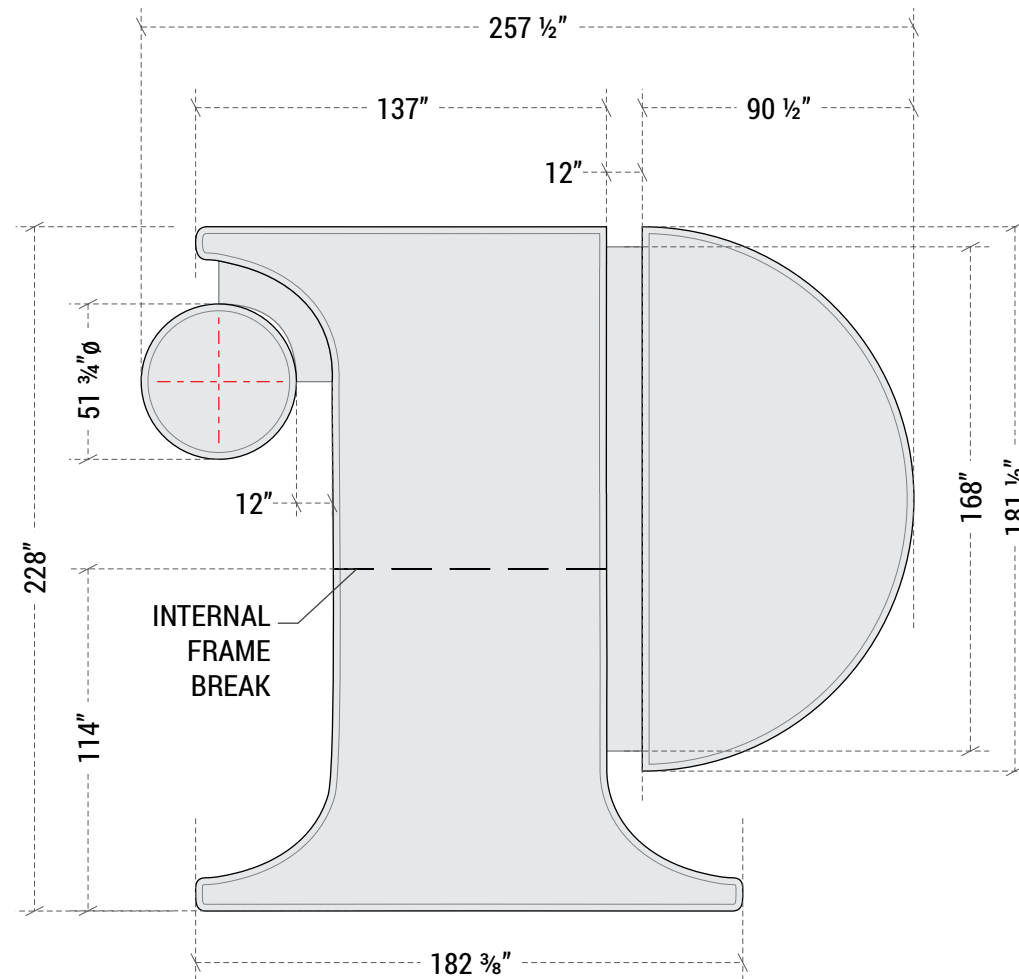

B LOGO DIMENSIONS
SCALE: 3/16"=1'-0"

1. 2" RETRO TENSION FRAME (#2112) WITH 2 3/8" RETRO FRAME COVER (#2115). ALL EXPOSED PAINTED AS INDICATED.
2. STRETCHED FLEXIBLE FACE WITH APPLIED TRANSLUCENT VINYL AS INDICATED.
3. ALUMINUM FRAMED AND SKINNED LETTER CONNECTORS. ALL EXPOSED PAINTED TO MATCH BUILDING COLOR (P3).
4. ALUMINUM MOUNTING STRAPS. ALL EXPOSED PAINTED TO MATCH BUILDING (P3).
5. STRUCTURE ALUMINUM ANGLE LEDGE. ALL EXPOSED PAINTED TO MATCH BUILDING (P3).

B.O. SIGN
60'-0" AFG



Community College of Philadelphia

1700 Spring Garden Street,
Philadelphia, Pennsylvania 19130

Project: 24-2064-CCP

Rendering

Date / Designer 04.05.24 RP

Community College of Philadelphia\2024
Rebrand\24-2064-CCP_BuildingLogo...

THIS DOCUMENT CONTAINS CONFIDENTIAL AND PROPRIETARY INFORMATION THAT CANNOT BE REPRODUCED OR DIVULGED, IN WHOLE OR IN PART, WITHOUT WRITTEN AUTHORIZATION FROM CITY SIGN SERVICE, INC. © 2024

Revisions

- R1 06.19.24 RP
- R2 00.00.00 -
- R3 00.00.00 -
- R4 00.00.00 -
- R5 00.00.00 -

CITY SIGN INC. Interior / Exterior Sign Manufacturers

424 Caredean Dr.
Horsham PA, 19044
T. 215.442.1323
F. 215.442.1328

Sales: C. Longacre





Community College of Philadelphia

1700 Spring Garden Street,
Philadelphia, Pennsylvania 19130

Project: 24-2064-CCP

Rendering - Night View

Date / Designer 04.05.24 RP

Community College of Philadelphia\2024
Rebrand\24-2064-CCP_BuildingLogo...

THIS DOCUMENT CONTAINS CONFIDENTIAL AND PROPRIETARY INFORMATION THAT CANNOT BE REPRODUCED OR DIVULGED, IN WHOLE OR IN PART, WITHOUT WRITTEN AUTHORIZATION FROM CITY SIGN SERVICE, INC. © 2024

Revisions

- R1 05.22.24
- R2 06.19.24
- R3 00.00.00 -
- R4 00.00.00 -
- R5 00.00.00 -

CITY SIGN INC. Interior / Exterior Sign Manufacturers

424 Caredean Dr.
Horsham PA, 19044
T. 215.442.1323
F. 215.442.1328

Sales: C. Longacre
  UNITED STATES SIGN COUNCIL

Community College of Philadelphia

1700 Spring Garden Street,
Philadelphia, Pennsylvania 19130

Project: 24-2064-CCP

Rendering - Sign View Looking Out


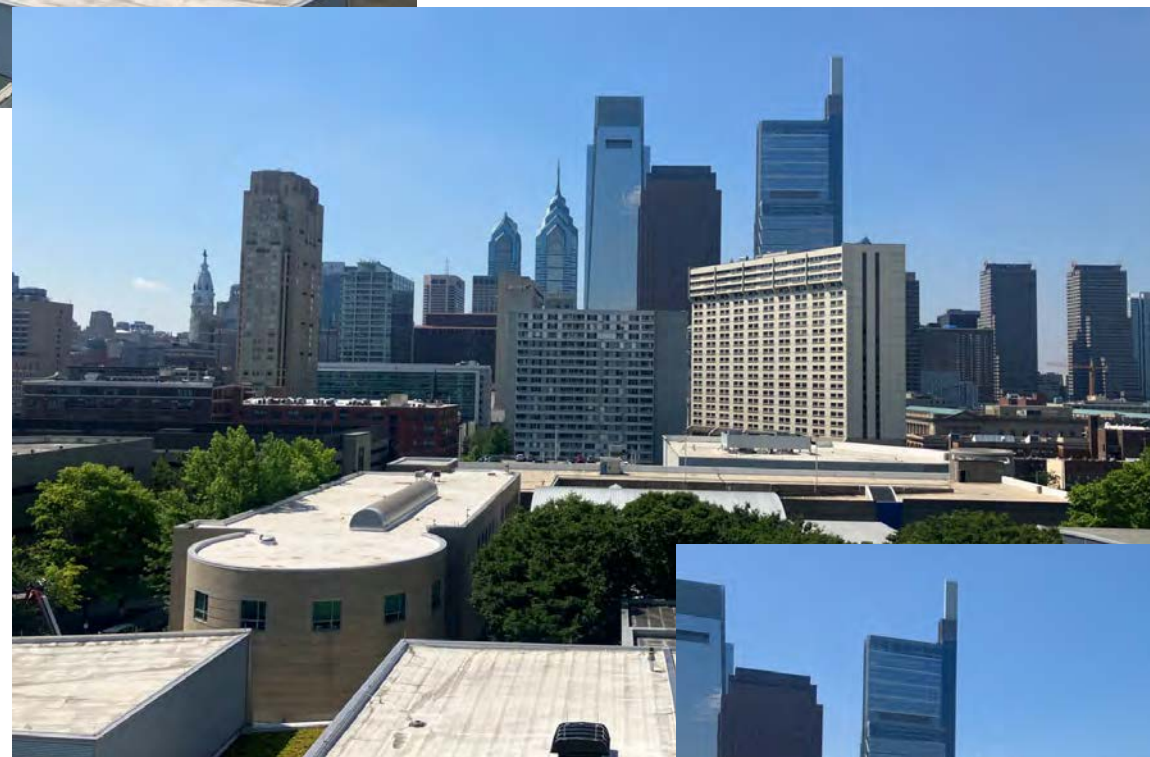


PHOTO LOCATION

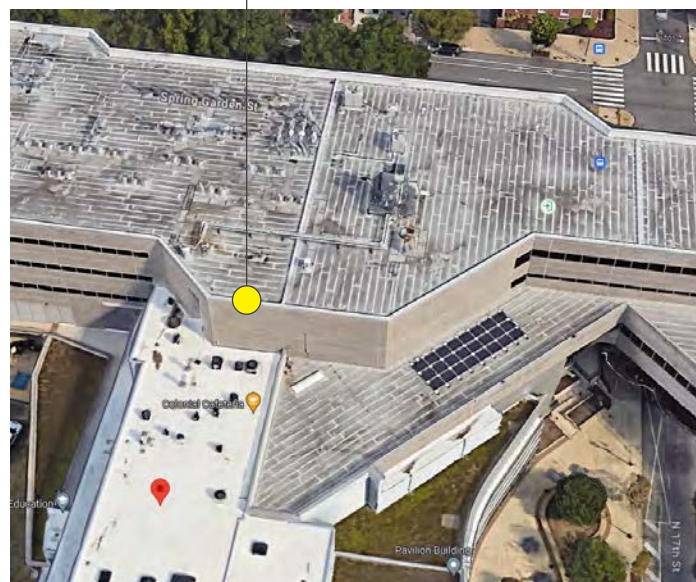

Date / Designer 04.05.24 RP

Community College of Philadelphia\2024
Rebrand\24-2064-CCP_BuildingLogo...

THIS DOCUMENT CONTAINS CONFIDENTIAL AND PROPRIETARY INFORMATION THAT CANNOT BE REPRODUCED OR DIVULGED, IN WHOLE OR IN PART, WITHOUT WRITTEN AUTHORIZATION FROM CITY SIGN SERVICE, INC. © 2024

Revisions

- R1 05.22.24
- R2 06.19.24
- R3 00.00.00 -
- R4 00.00.00 -
- R5 00.00.00 -




424 Caredean Dr.
Horsham PA, 19044
T. 215.442.1323
F. 215.442.1328

Sales: C. Longacre



01.2.2

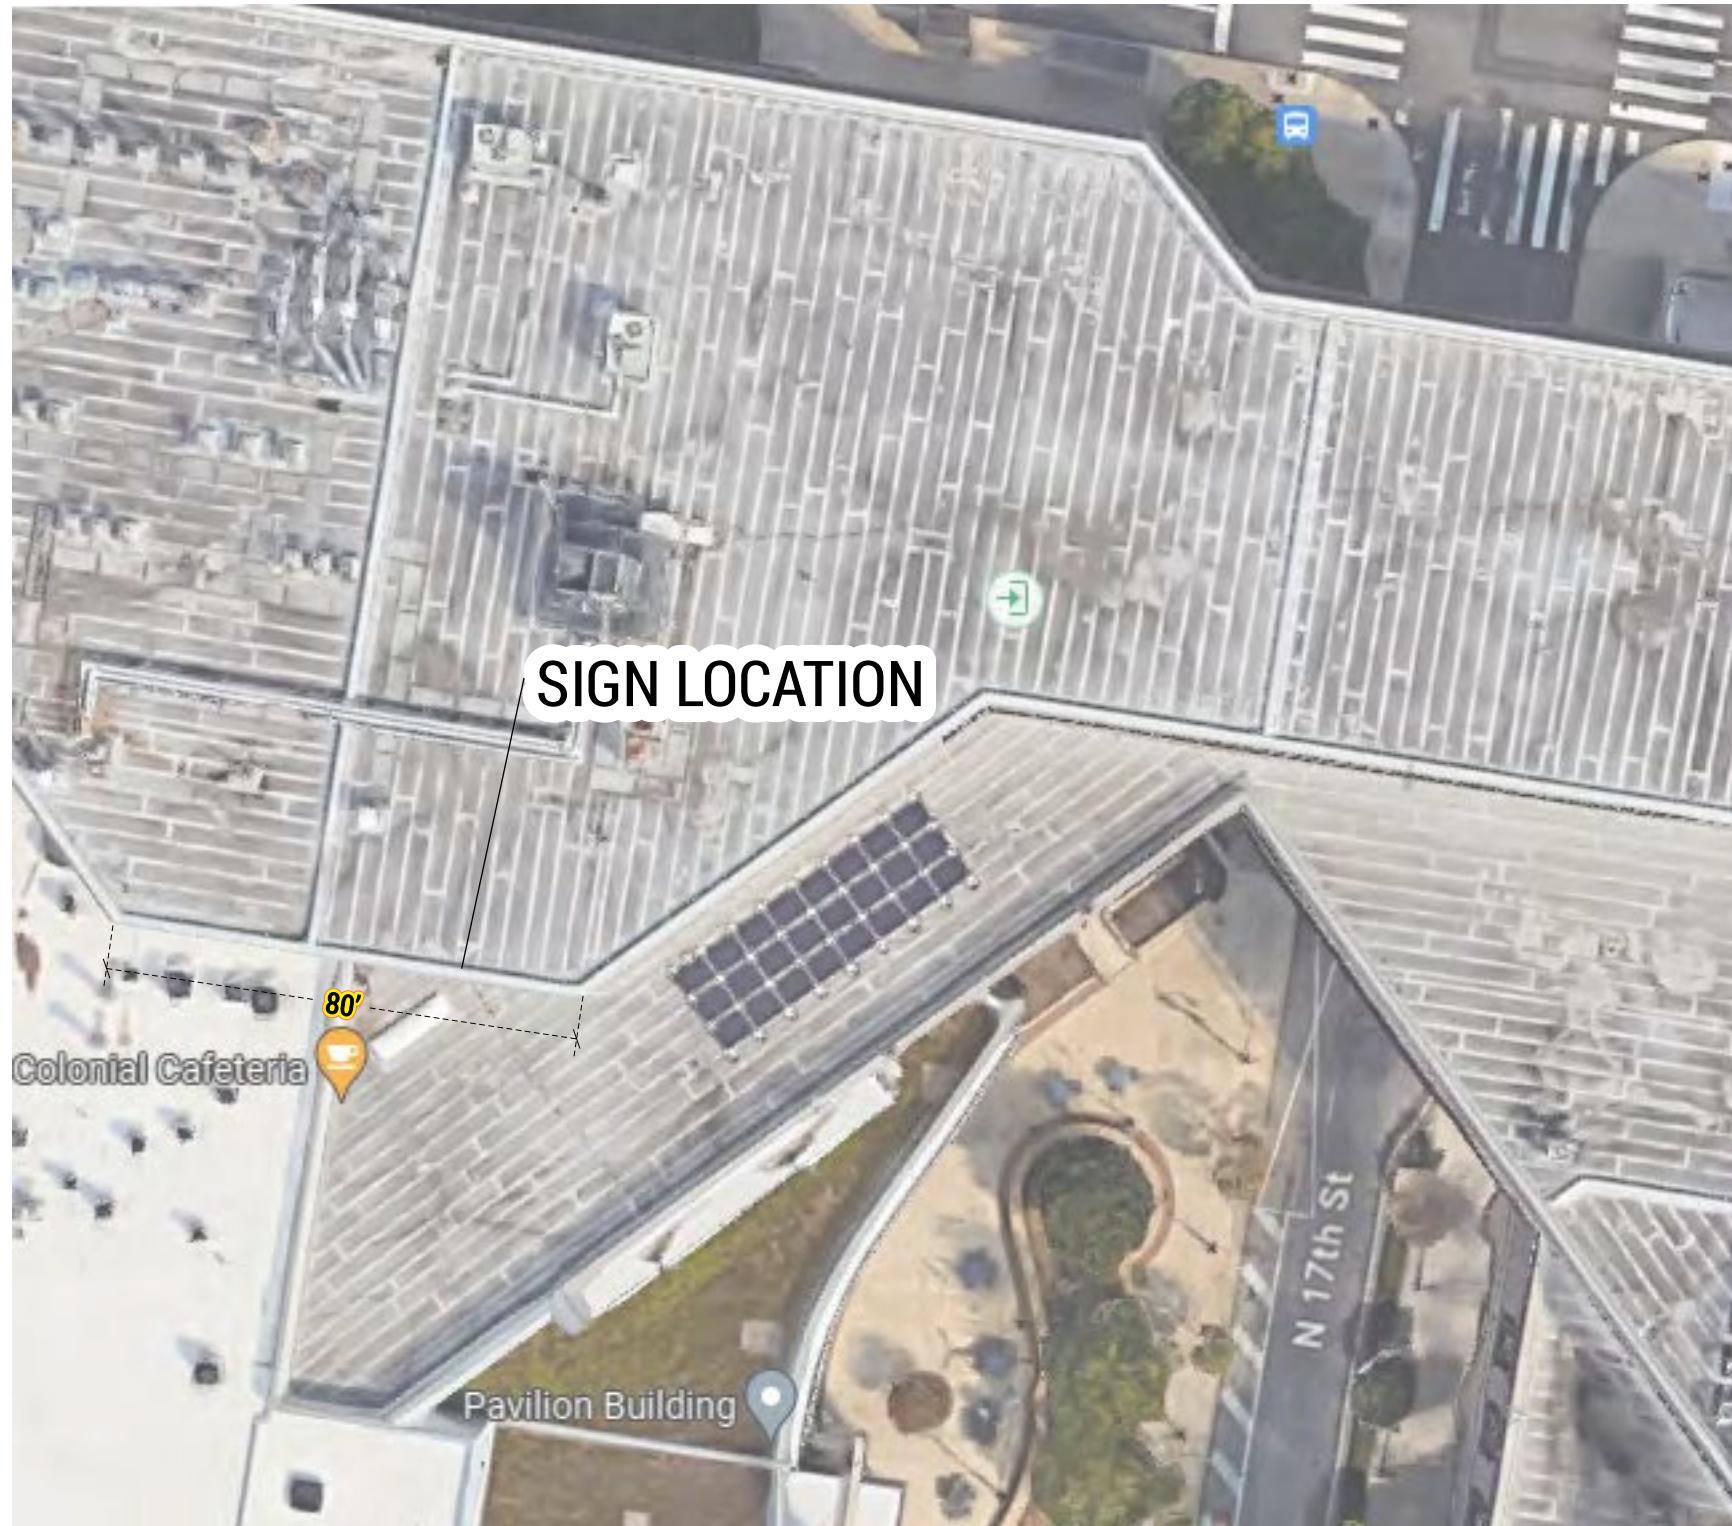

Date / Designer 04.05.24 RP

Community College of Philadelphia\2024
Rebrand\24-2064-CCP_BuildingLogo...

THIS DOCUMENT CONTAINS CONFIDENTIAL AND PROPRIETARY INFORMATION THAT CANNOT BE REPRODUCED OR DIVULGED, IN WHOLE OR IN PART, WITHOUT WRITTEN AUTHORIZATION FROM CITY SIGN SERVICE, INC. © 2024

Revisions


- R1 05.22.24
- R2 06.19.24
- R3 08.17.24 RP
- R4 00.00.00 -
- R5 00.00.00 -

CITY SIGN INC. Interior / Exterior Sign Manufacturers

424 Caredean Dr.
Horsham PA, 19044
T. 215.442.1323
F. 215.442.1328

Sales: C. Longacre



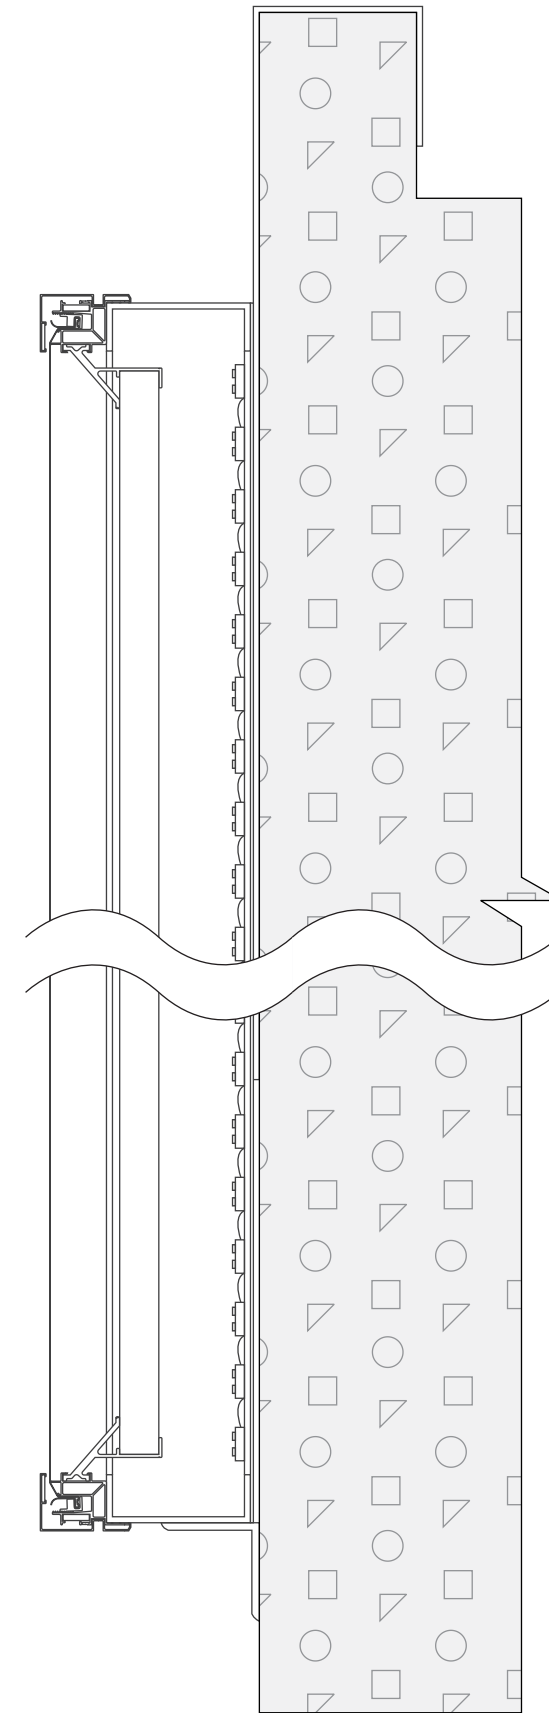

A PROFILE SECTION
SCALE: 1 1/2"=1'-0"

Date / Designer 04.05.24 RP

Community College of Philadelphia\2024
Rebrand\24-2064-CCP_BuildingLogo...

THIS DOCUMENT CONTAINS CONFIDENTIAL AND PROPRIETARY INFORMATION
THAT CANNOT BE REPRODUCED OR DIVULGED, IN WHOLE OR IN PART, WITHOUT
WRITTEN AUTHORIZATION FROM CITY SIGN SERVICE, INC. © 2024

Revisions

- R1 00.00.00 -
- R2 00.00.00 -
- R3 00.00.00 -
- R4 00.00.00 -
- R5 00.00.00 -



Interior / Exterior
Sign Manufacturers

424 Caredean Dr.
Horsham PA, 19044
T. 215.442.1323
F. 215.442.1328

Sales: C. Longacre





COMMUNITY COLLEGE OF PHILADELPHIA





78'-0" (GLASS)

73'-0"

33'-0" (GLASS)

10'-0"



COMMUNITY COLLEGE OF PHILADELPHIA



COMMUNITY COLLEGE OF PHILADELPHIA

Fabrication Information:
PRODUCE FLEXIBLE FACE LOGO

SIGNAGE EXPOSURE: 387.6 FT²
SIGN WEIGHT: 300 LBS MAX PER SECTION

Installation Information:
INSTALL ONTO WALL AS INDICATED

Paint

P1	Satin - PMS 102 C
P2	Satin - PMS 2389 C
P3	Satin - To Match Wall Finish (TBD)

Vinyl

V1	Avery Sunshine Yellow (900-216-T)
V2	Transl. to Match PMS 2389 C

Date / Designer 04.05.24 RP

Community College of Philadelphia\2024
Rebrand\24-2064-CCP_BuildingLogo...

THIS DOCUMENT CONTAINS CONFIDENTIAL AND PROPRIETARY INFORMATION THAT CANNOT BE REPRODUCED OR DIVULGED, IN WHOLE OR IN PART, WITHOUT WRITTEN AUTHORIZATION FROM CITY SIGN SERVICE, INC. © 2024


Revisions

- R1 08.17.24 RP
- R2 05.05.26 RP
- R3 00.00.00 -
- R4 00.00.00 -
- R5 00.00.00 -




424 Caredean Dr.
Horsham PA, 19044
T. 215.442.1323
F. 215.442.1328

Sales: C. Longacre
  UNITED STATES SIGN COUNCIL

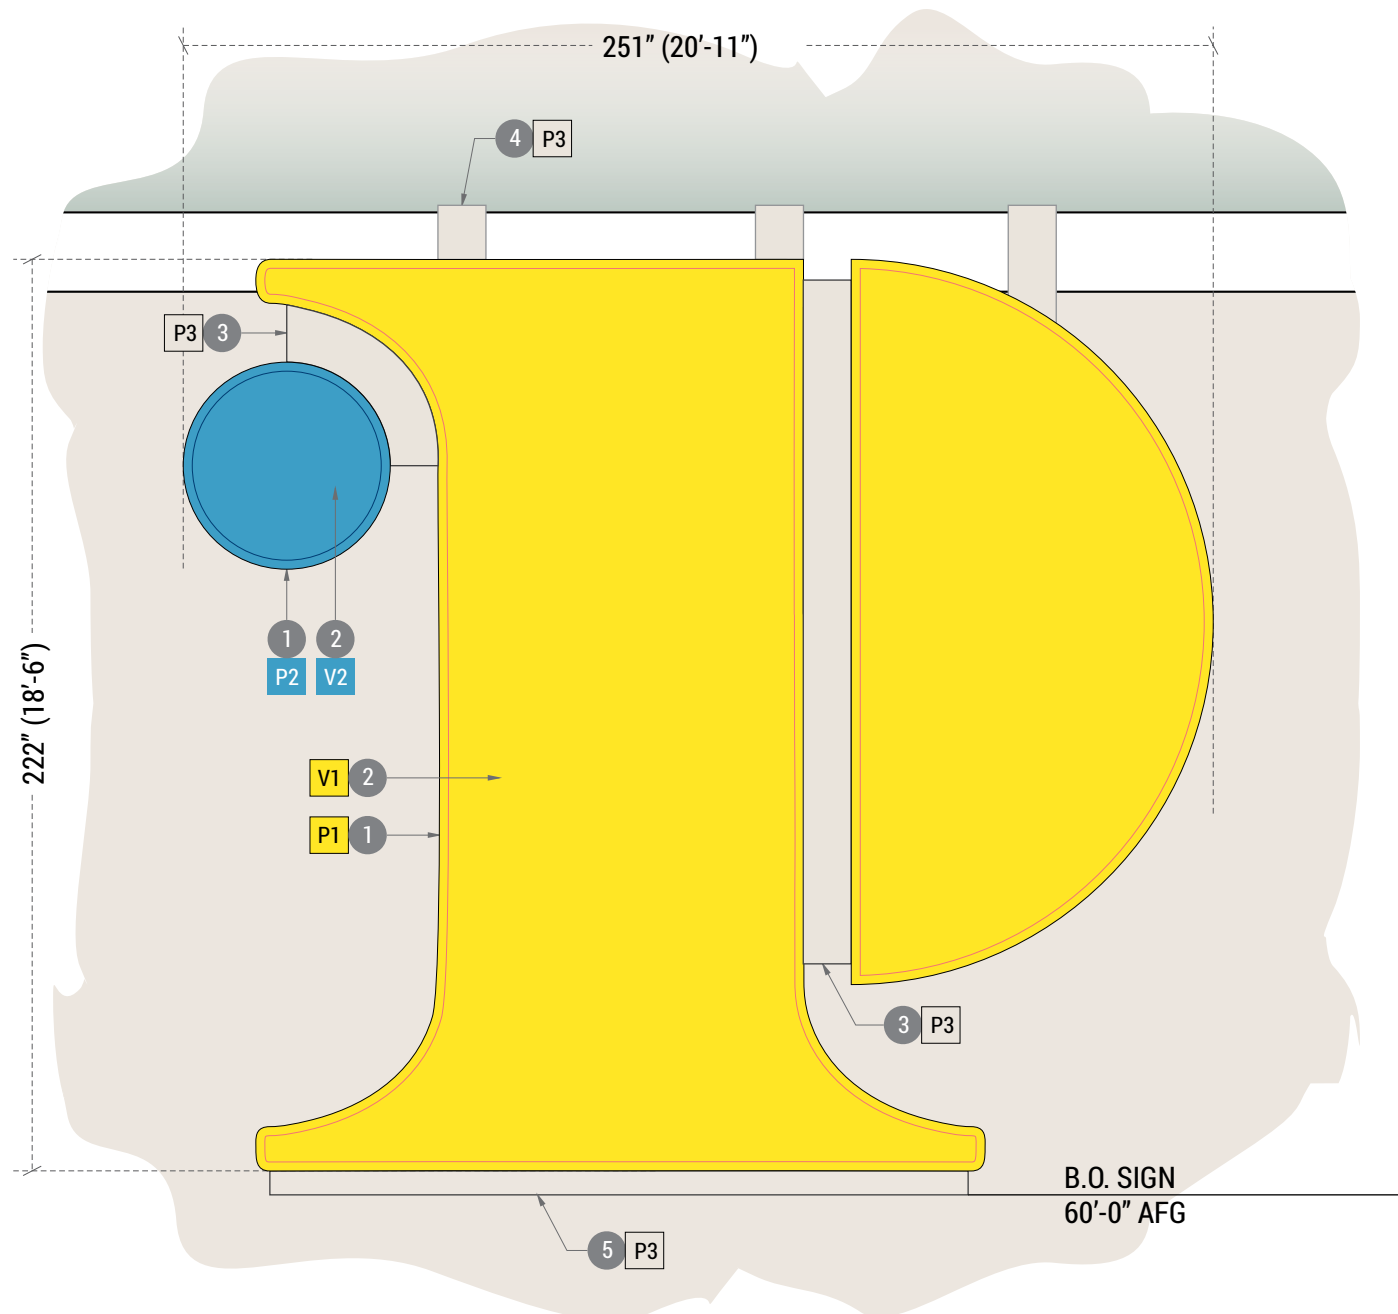

A ENLARGED ELEVATION
SCALE: 1/4"=1'-0"

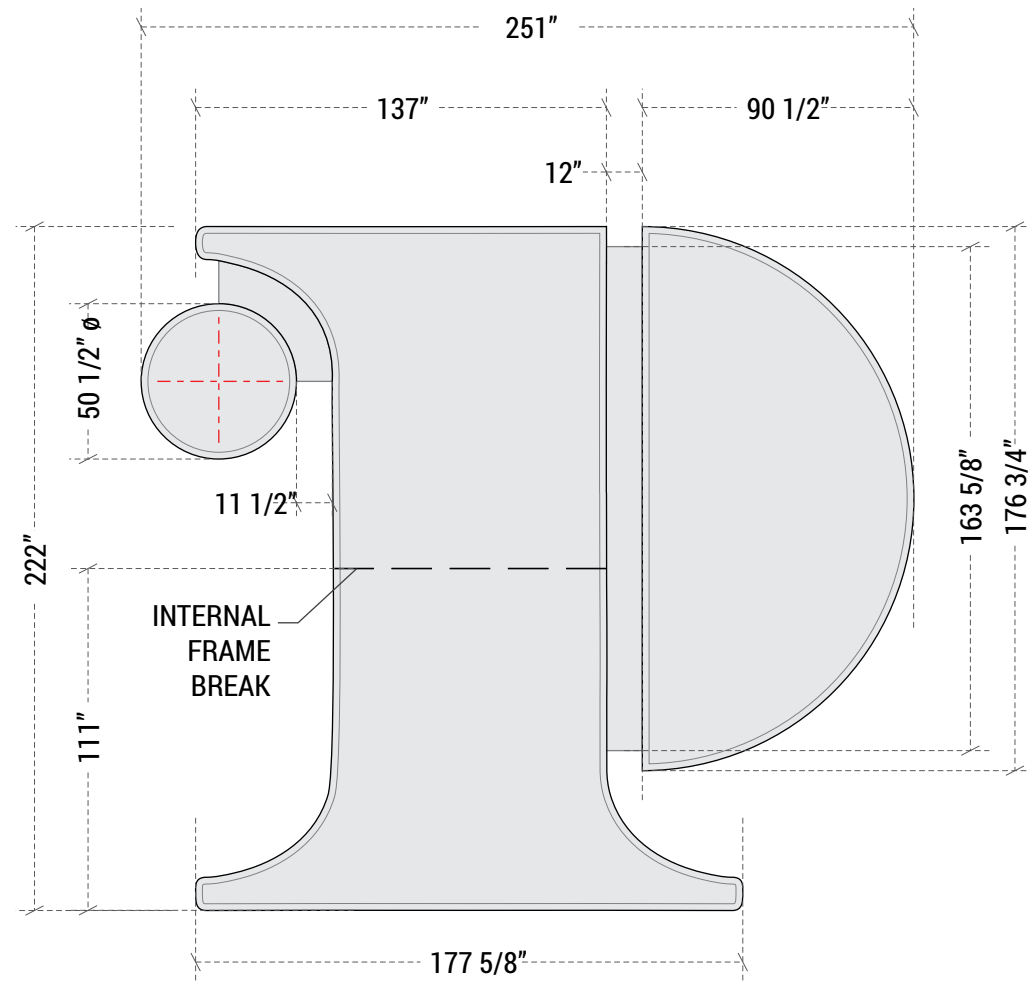

B LOGO DIMENSIONS
SCALE: 3/16"=1'-0"

1. 2" RETRO TENSION FRAME (#2112) WITH 2 3/8" RETRO FRAME COVER (#2115). ALL EXPOSED PAINTED AS INDICATED.
2. STRETCHED FLEXIBLE FACE WITH APPLIED TRANSLUCENT VINYL AS INDICATED.
3. ALUMINUM FRAMED AND SKINNED LETTER CONNECTORS. ALL EXPOSED PAINTED TO MATCH BUILDING COLOR (P3).
4. ALUMINUM MOUNTING STRAPS. ALL EXPOSED PAINTED TO MATCH BUILDING (P3).
5. STRUCTURE ALUMINUM ANGLE LEDGE. ALL EXPOSED PAINTED TO MATCH BUILDING (P3).



Community College of Philadelphia

1700 Spring Garden Street,
Philadelphia, Pennsylvania 19130

Project: 24-2064-CCP

Rendering

Date / Designer 04.05.24 RP

Community College of Philadelphia\2024
Rebrand\24-2064-CCP_BuildingLogo...

THIS DOCUMENT CONTAINS CONFIDENTIAL AND PROPRIETARY INFORMATION THAT CANNOT BE REPRODUCED OR DIVULGED, IN WHOLE OR IN PART, WITHOUT WRITTEN AUTHORIZATION FROM CITY SIGN SERVICE, INC. © 2024

Revisions

- R1 06.19.24 RP
- R2 05.05.26 RP
- R3 00.00.00 -
- R4 00.00.00 -
- R5 00.00.00 -

CITY SIGN INC. Interior / Exterior Sign Manufacturers

424 Caredean Dr.
Horsham PA, 19044
T. 215.442.1323
F. 215.442.1328

Sales: C. Longacre





Community College of Philadelphia

1700 Spring Garden Street,
Philadelphia, Pennsylvania 19130

Project: 24-2064-CCP

Rendering - Night View

Date / Designer 04.05.24 RP

Community College of Philadelphia\2024
Rebrand\24-2064-CCP_BuildingLogo...

THIS DOCUMENT CONTAINS CONFIDENTIAL AND PROPRIETARY INFORMATION THAT CANNOT BE REPRODUCED OR DIVULGED, IN WHOLE OR IN PART, WITHOUT WRITTEN AUTHORIZATION FROM CITY SIGN SERVICE, INC. © 2024

Revisions

- R1 05.22.24
- R2 06.19.24
- R3 05.05.26 RP
- R4 00.00.00 -
- R5 00.00.00 -

CITY SIGN INC. Interior / Exterior Sign Manufacturers

424 Caredean Dr.
Horsham PA, 19044
T. 215.442.1323
F. 215.442.1328

Sales: C. Longacre
  UNITED STATES SIGN COUNCIL

Community College of Philadelphia

1700 Spring Garden Street,
Philadelphia, Pennsylvania 19130

Project: 24-2064-CCP

Rendering - Sign View Looking Out


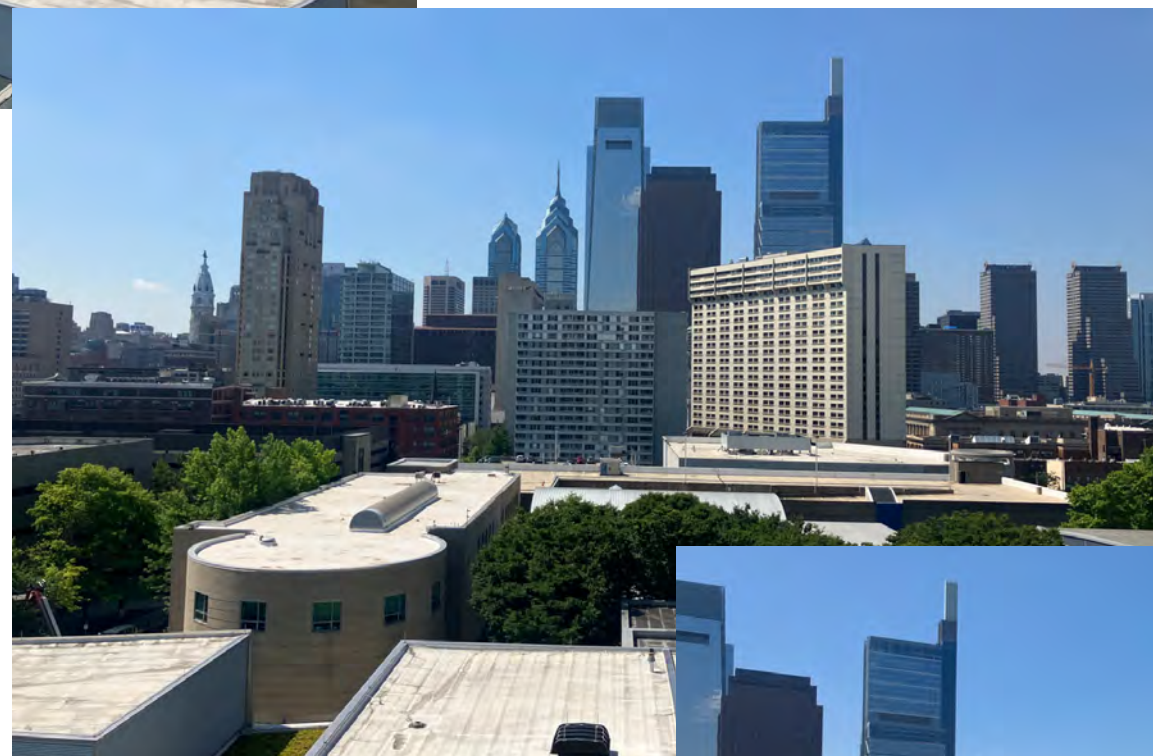


PHOTO LOCATION

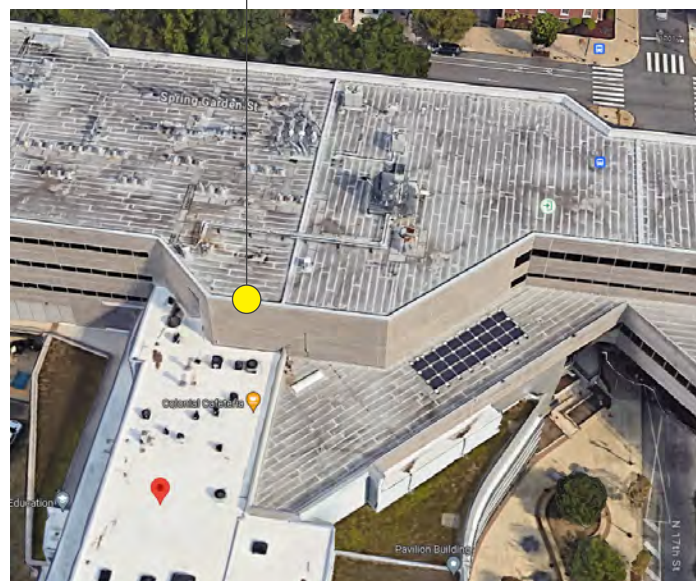

Date / Designer 04.05.24 RP

Community College of Philadelphia\2024
Rebrand\24-2064-CCP_BuildingLogo...

THIS DOCUMENT CONTAINS CONFIDENTIAL AND PROPRIETARY INFORMATION THAT CANNOT BE REPRODUCED OR DIVULGED, IN WHOLE OR IN PART, WITHOUT WRITTEN AUTHORIZATION FROM CITY SIGN SERVICE, INC. © 2024

Revisions

- R1 05.22.24
- R2 06.19.24
- R3 05.05.26 RP
- R4 00.00.00 -
- R5 00.00.00 -



Interior / Exterior
Sign Manufacturers

424 Caredean Dr.
Horsham PA, 19044
T. 215.442.1323
F. 215.442.1328

Sales: C. Longacre



01.2.2



Community College of Philadelphia

1700 Spring Garden Street,
Philadelphia, Pennsylvania 19130

Project: 24-2064-CCP

Plan Location

Date / Designer 04.05.24 RP

Community College of Philadelphia\2024
Rebrand\24-2064-CCP_BuildingLogo...

THIS DOCUMENT CONTAINS CONFIDENTIAL AND PROPRIETARY INFORMATION THAT CANNOT BE REPRODUCED OR DIVULGED, IN WHOLE OR IN PART, WITHOUT WRITTEN AUTHORIZATION FROM CITY SIGN SERVICE, INC. © 2024

Revisions


- R1 05.22.24
- R2 06.19.24
- R3 08.17.24 RP
- R4 05.05.26 RP
- R5 00.00.00 -

CITY SIGN INC. SERVICE
Interior / Exterior Sign Manufacturers

424 Caredean Dr.
Horsham PA, 19044
T. 215.442.1323
F. 215.442.1328

Sales: C. Longacre



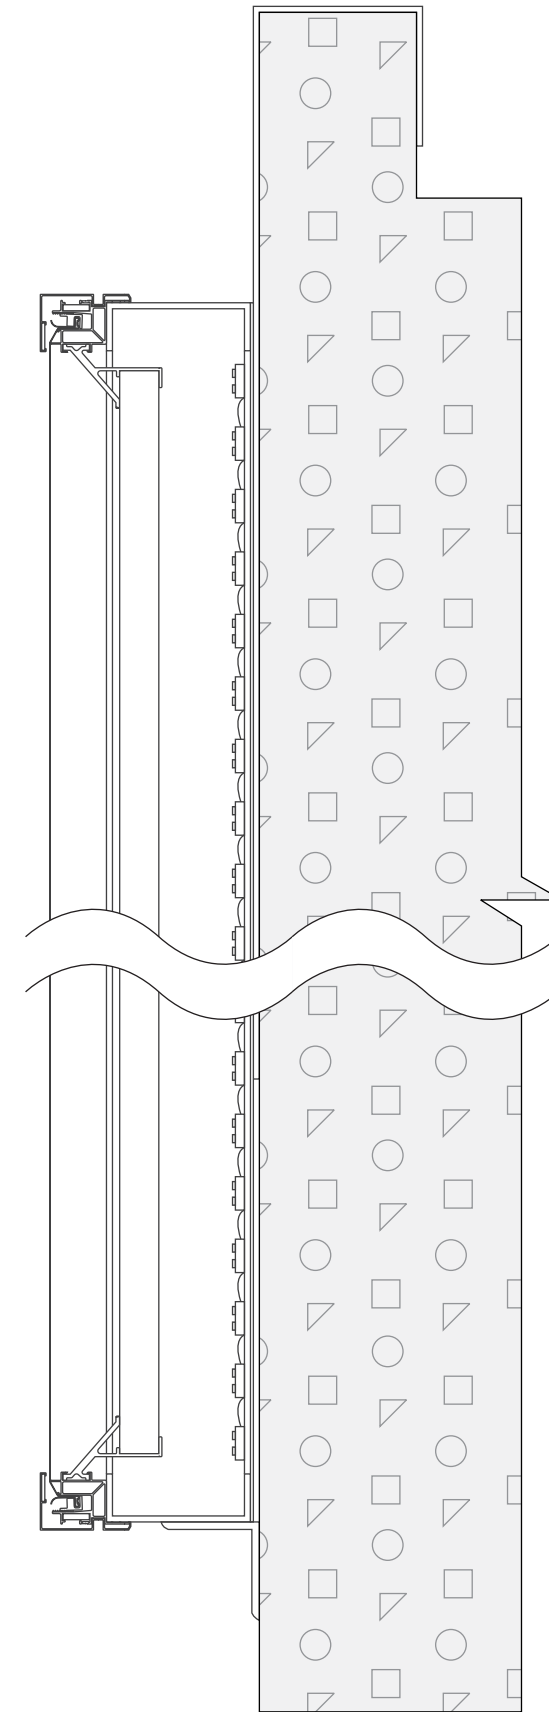

A PROFILE SECTION
SCALE: 1 1/2"=1'-0"

Date / Designer 04.05.24 RP

Community College of Philadelphia\2024
Rebrand\24-2064-CCP_BuildingLogo...

THIS DOCUMENT CONTAINS CONFIDENTIAL AND PROPRIETARY INFORMATION
THAT CANNOT BE REPRODUCED OR DIVULGED, IN WHOLE OR IN PART, WITHOUT
WRITTEN AUTHORIZATION FROM CITY SIGN SERVICE, INC. © 2024

Revisions

- R1 00.00.00 -
- R2 00.00.00 -
- R3 00.00.00 -
- R4 00.00.00 -
- R5 00.00.00 -



Interior / Exterior
Sign Manufacturers

424 Caredean Dr.
Horsham PA, 19044
T. 215.442.1323
F. 215.442.1328

Sales: C. Longacre

