

Existing Intersection Area

Existing Bus Boarding Island on Erie



23 Bus Inching By on Germantown Ave.



Existing Broad Street Crossing at Erie Ave.



Existing Germantown Avenue Crosswalk



Existing Bus Shelter on Triangle



Existing Trolley Pole



Route 23 Creating Traffic Backup



Butler Street

3700 BLOCK

Erie Avenue

3600 BLOCK

Venango Street

1400 BLOCK

1300 BLOCK



15th Street

Broad Street

13th Street




CONCEPTUAL DRAFT

Ideas for Erie Avenue Carlisle Street to Old York Road




EXAMPLE OF:
Expanded bus zone with striping

EXAMPLE OF: Expanded bus boarding area with bike path behind

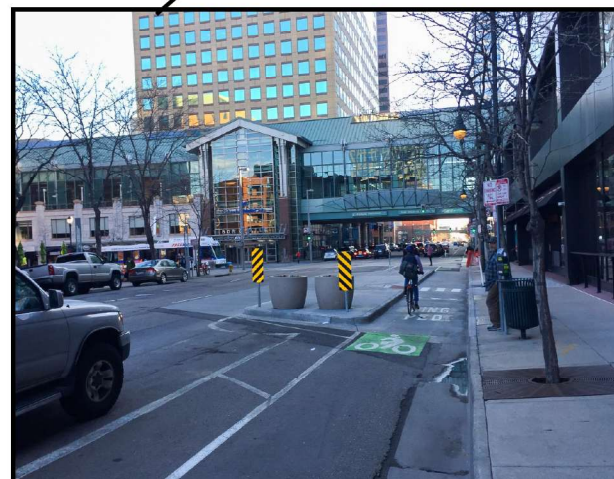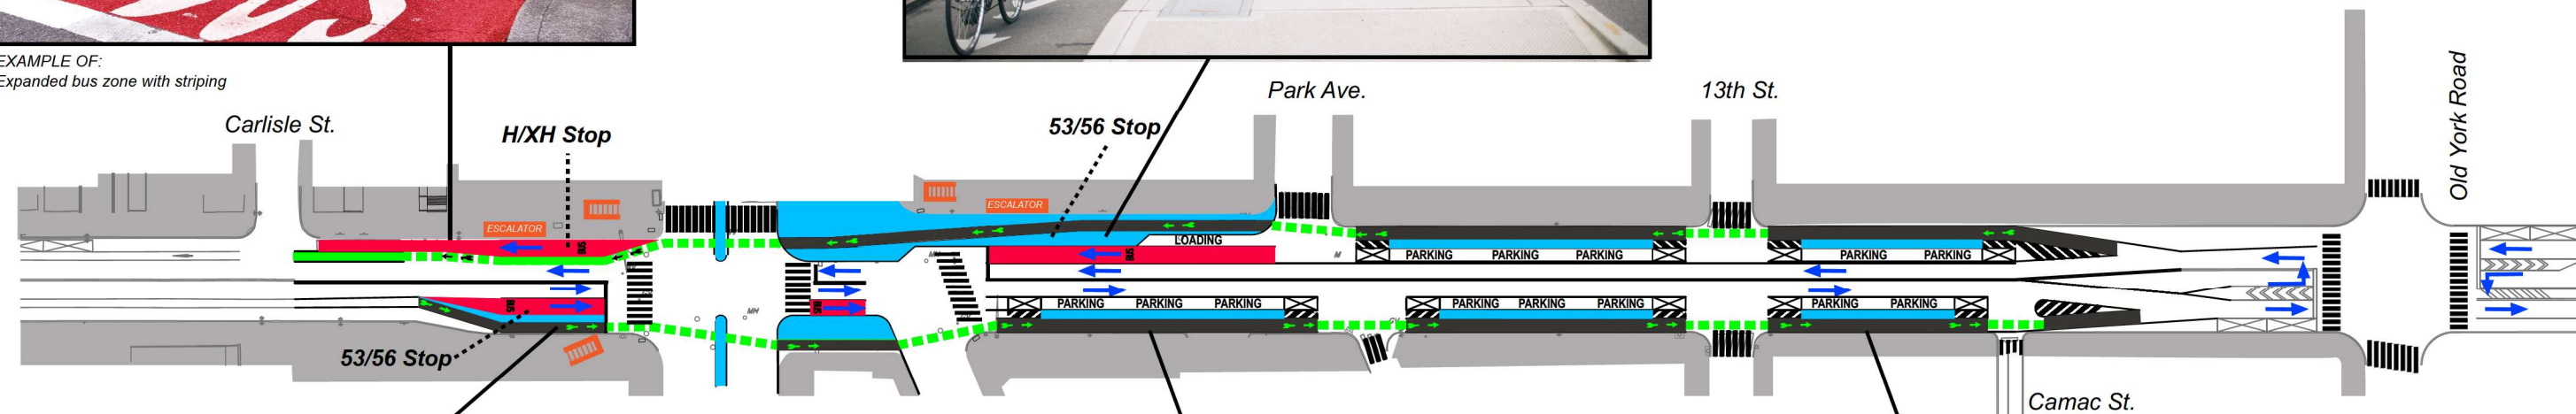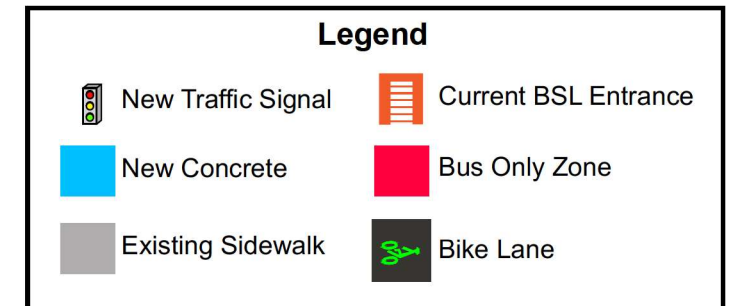


EXAMPLE OF:
Expanded bus boarding area with bike path behind

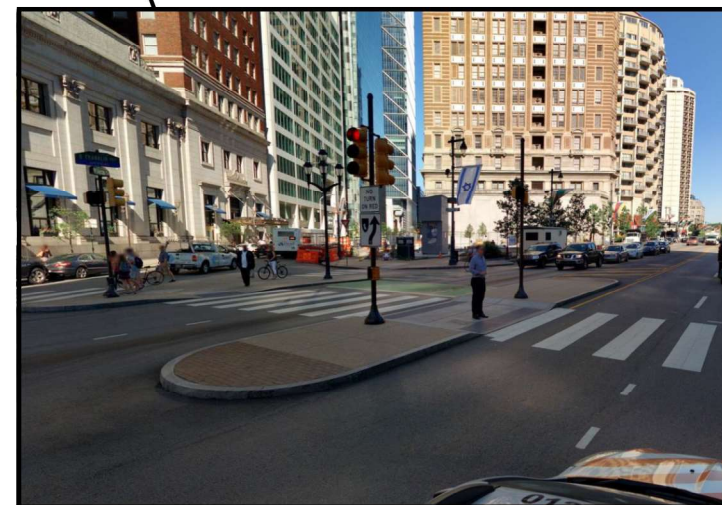

EXAMPLE OF: Expanded pedestrian median tips for safe refuge




EXAMPLE OF: Sidewalk level bike path

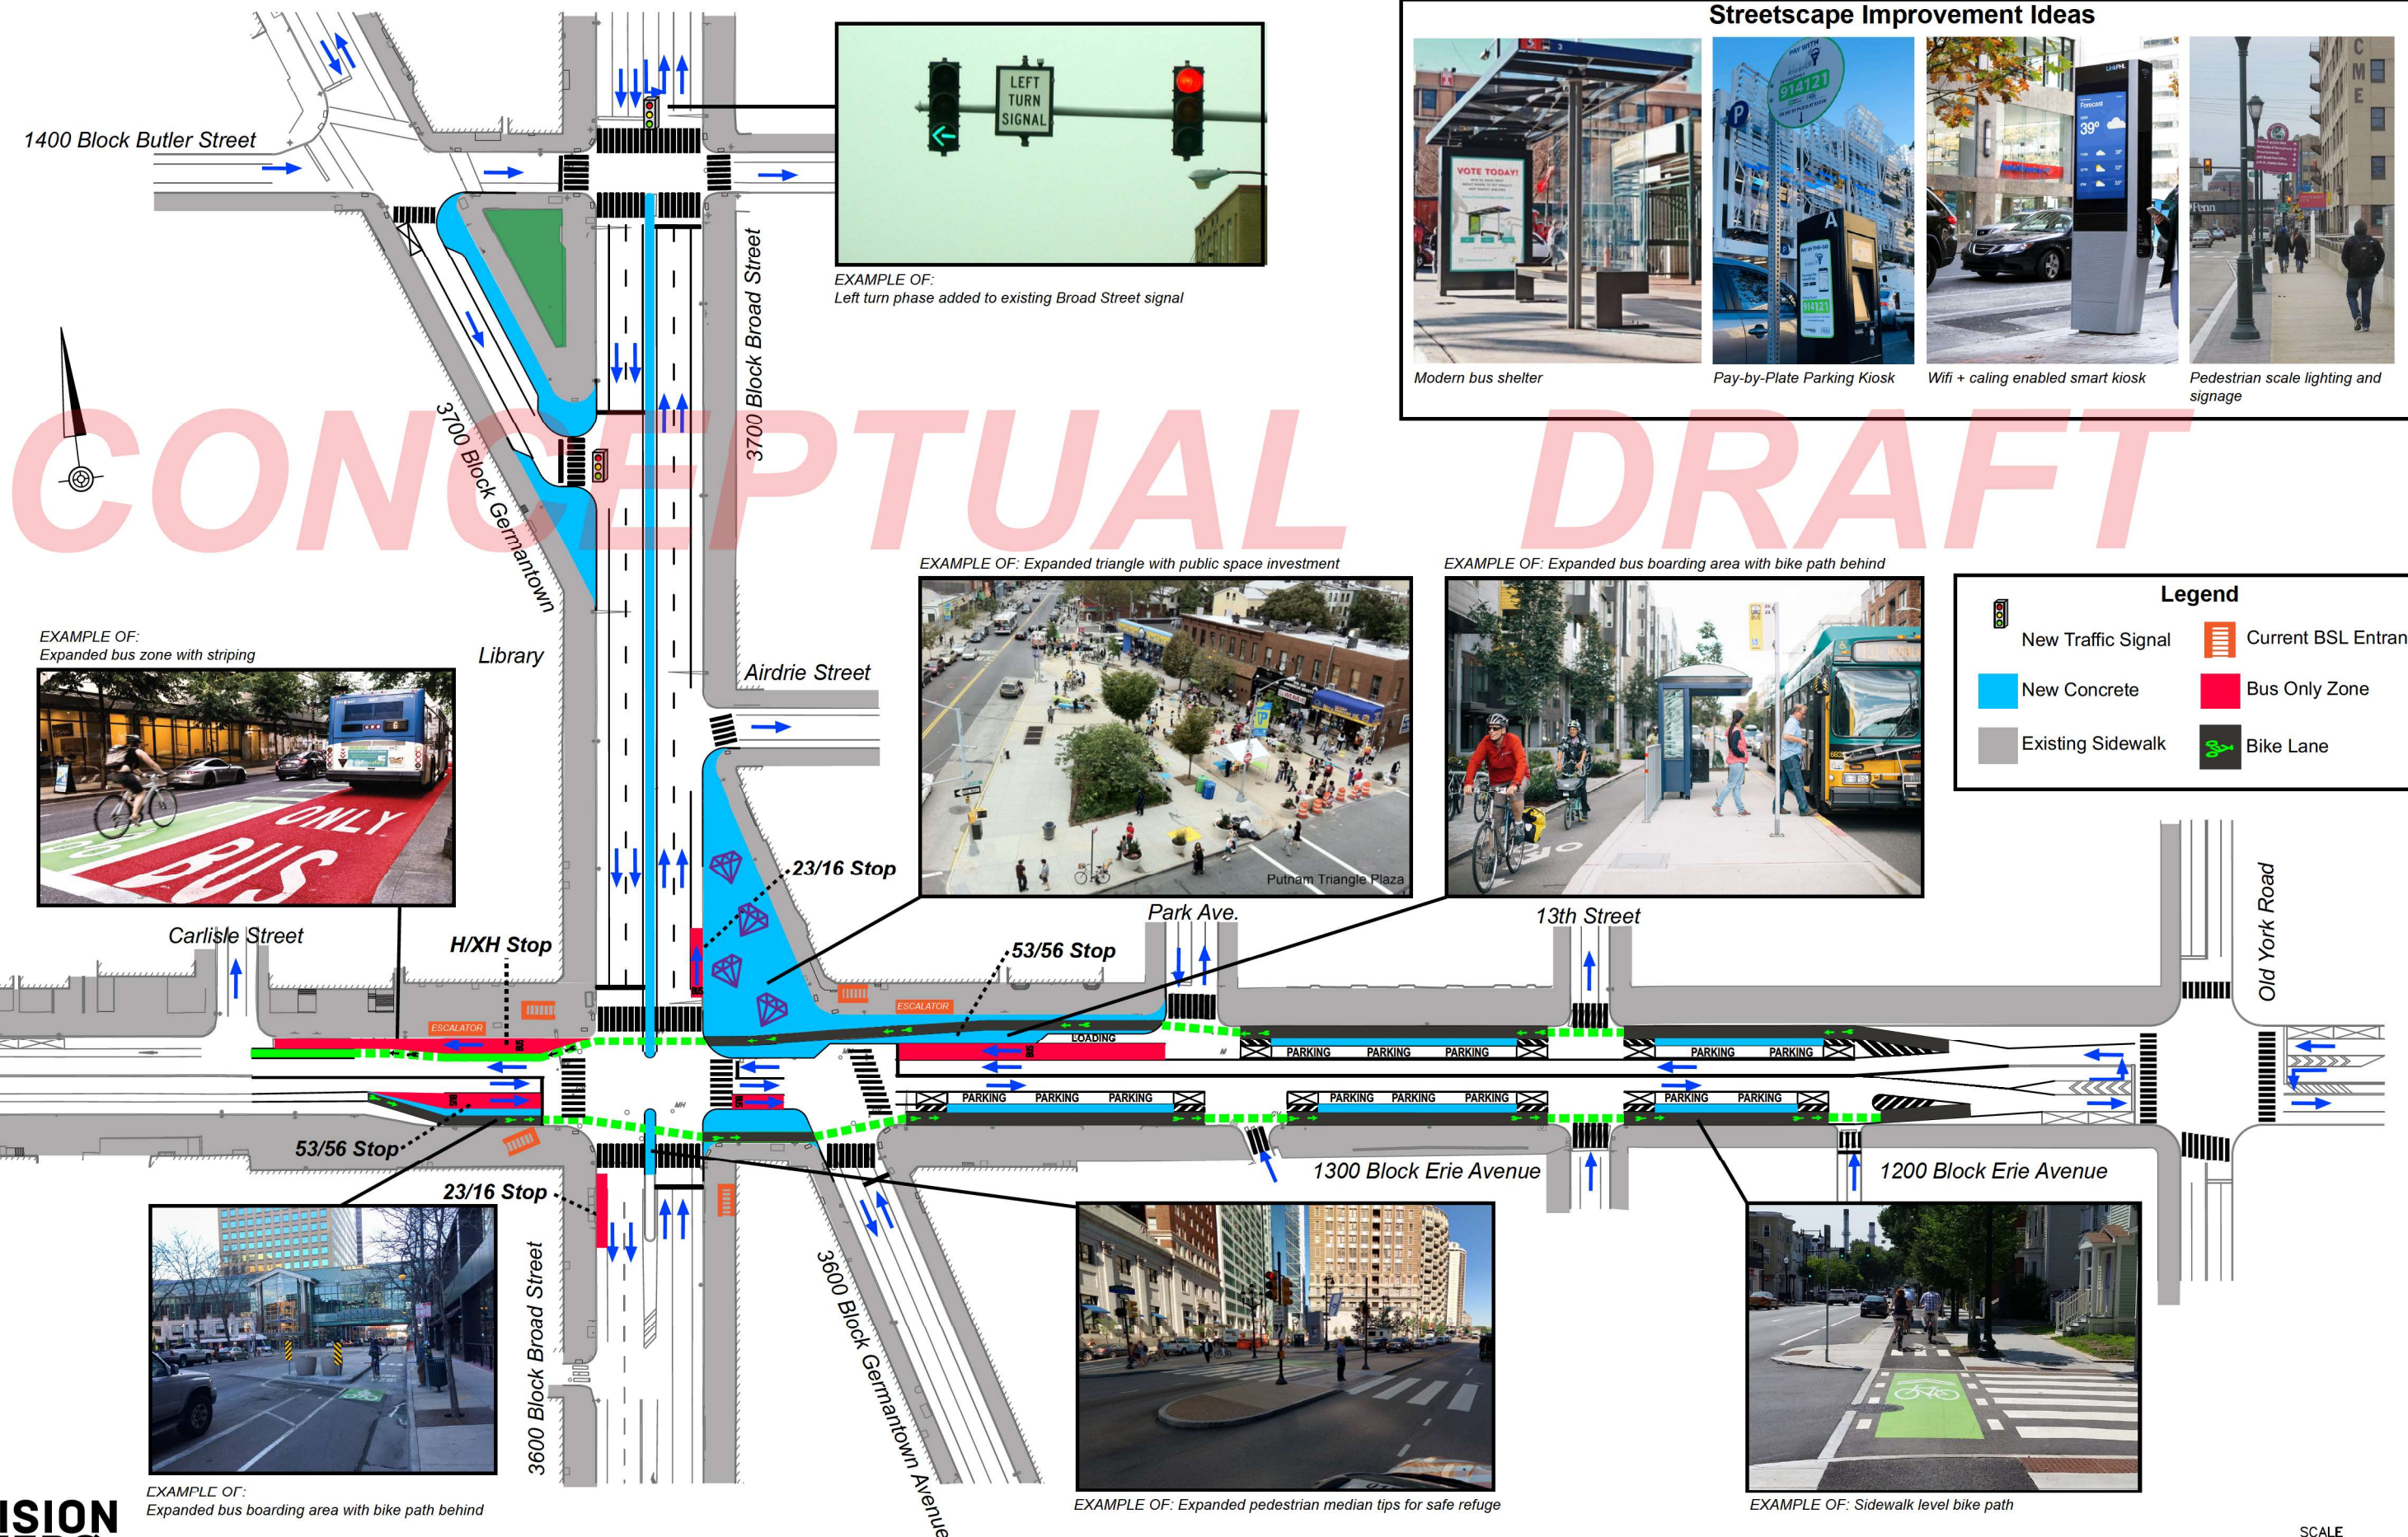

EXAMPLE OF:
Left turn phase added to existing Broad Street signal

Streetscape Improvement Ideas

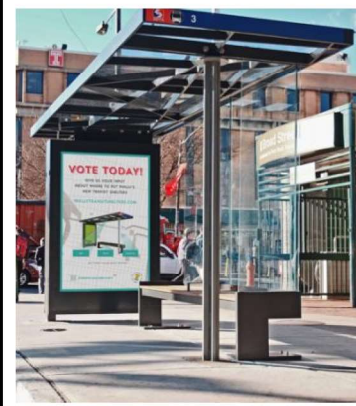

Modern bus shelter



Pay-by-Plate Parking Kiosk



Wifi + calling enabled smart kiosk



Pedestrian scale lighting and signage

EXAMPLE OF:
Expanded bus zone with striping



EXAMPLE OF: Expanded triangle with public space investment




EXAMPLE OF: Expanded bus boarding area with bike path behind



Legend	
	New Traffic Signal
	Current BSL Entrance
	New Concrete
	Existing Sidewalk
	Bus Only Zone
	Bike Lane

EXAMPLE OF:
Expanded bus boarding area with bike path behind

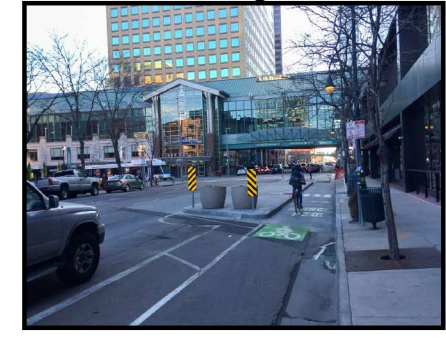

EXAMPLE OF: Expanded pedestrian median tips for safe refuge



EXAMPLE OF: Sidewalk level bike path



Ideas for Route 23

