
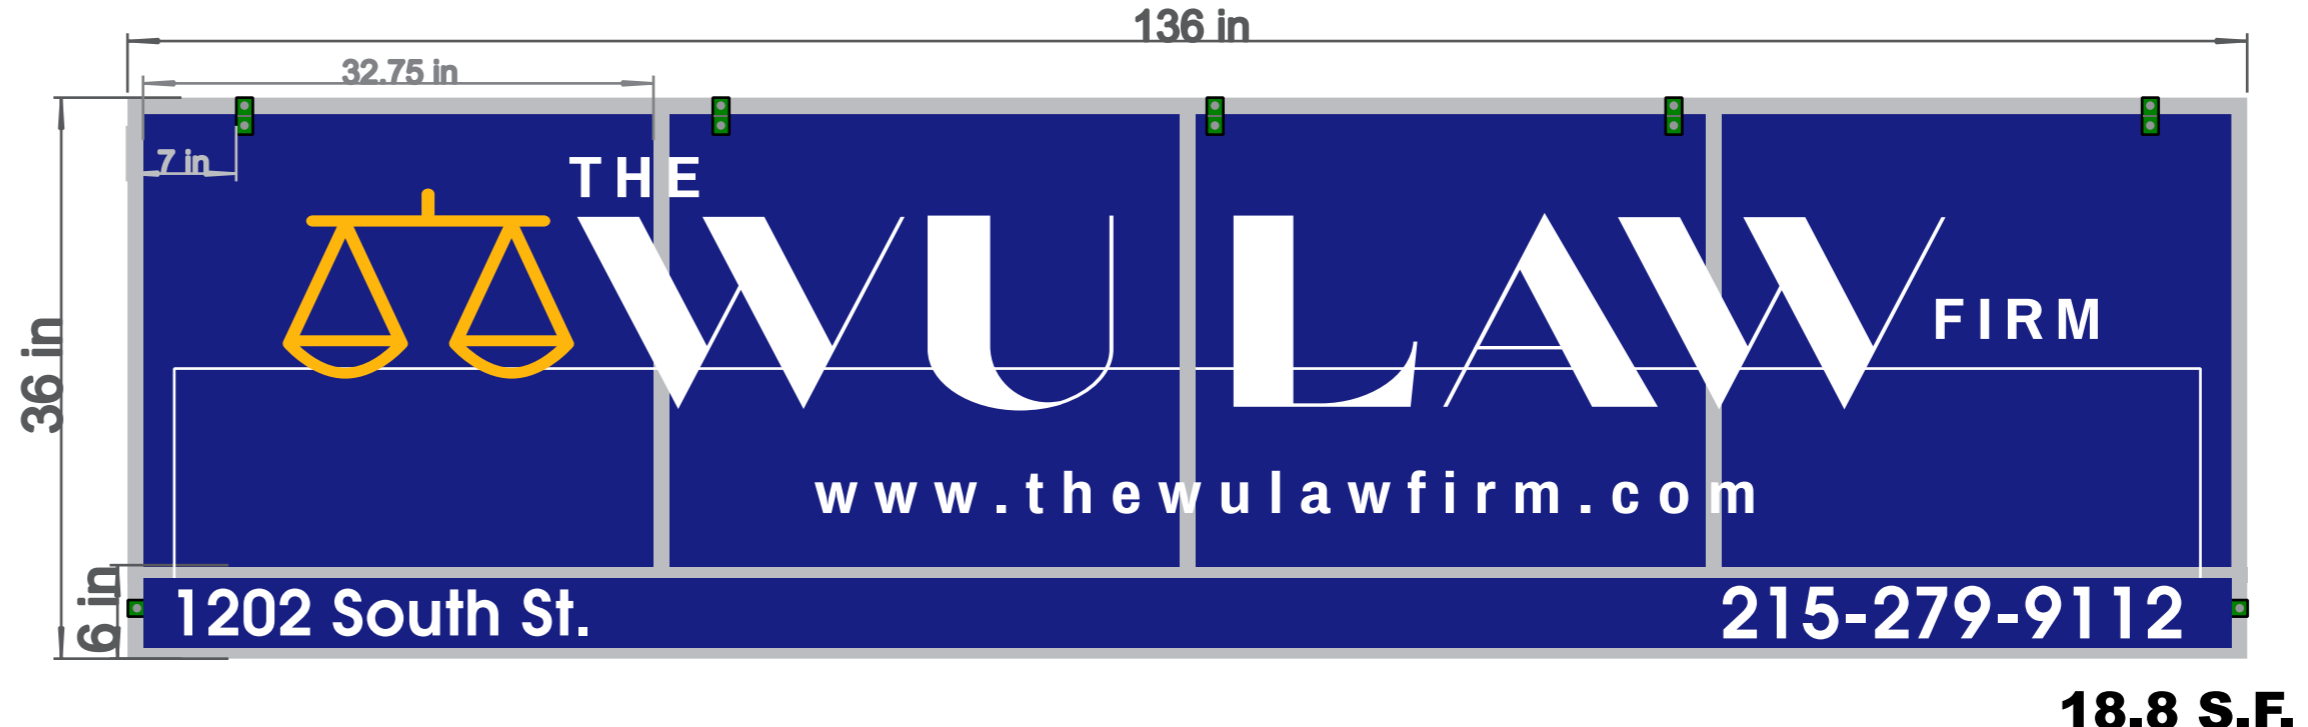


(1202 South St, Philadelphia, PA 19146)

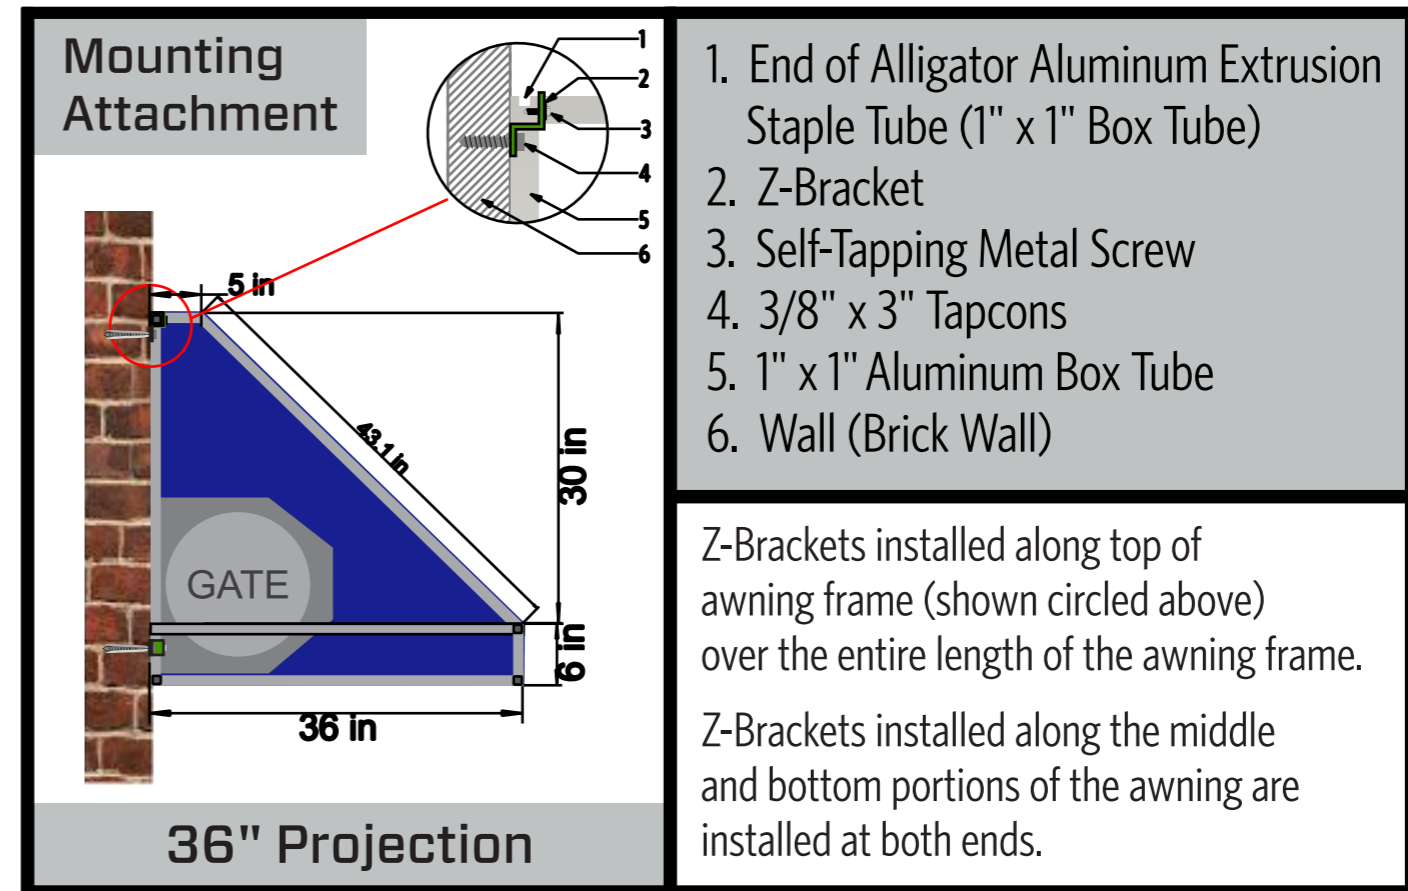

Front Elevation

Non-Illuminated Awning (Glen Raven Vinyl Material (Dark Blue 2675)
White Lettering with Yellow Gold Logo

PREPARED BY / SIGN CONTRACTOR:

Signarama
The way to grow your business.
Production Documents
101 E Luzerne St Philadelphia, PA 19124
215-333-3337 | F: 215-333-7442
www.signaramaphilly.com | design@signaramaphilly.com

Date: 12-30-2020

NOTES:


PREPARED FOR:

Wu & Hung Law, LLC
1202 South St.
Philadelphia, PA 19146
732-709-3446
www.wuhuglaw.com

PROPOSED PROJECT:

THE WU LAW FIRM
www.thewulawfirm.com

This design and drawing submitted for your review and approval is the exclusive property of SIGN A RAMA. It may not be reproduce, copied, exhibited or utilized for any purpose, in part or in whole by any individual inside or outside without written consent of SIGN A RAMA. DESIGN FEES MAY OCCUR AFTER THREE PROOFS. Colors in the proof and final product may vary due to printing or vinyl discrepancies. Please review the following carefully. Check all spelling and numbers for order accuracy. Sign a rama is not responsible for errors or omissions after the job has been approved by the client and in production! Changes requested after proof has been approved will incur additional charges.

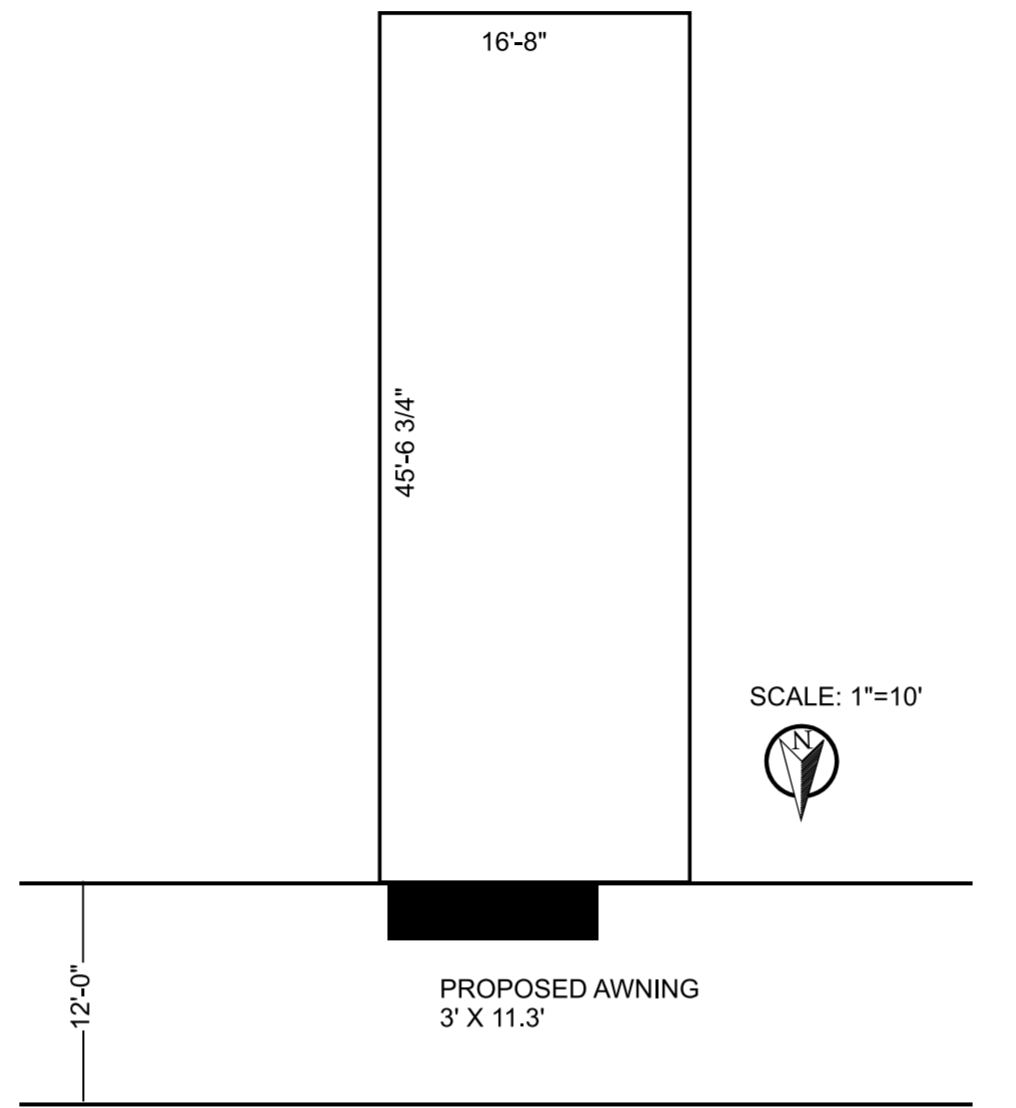

SOUTH STREET (12' - 27' - 12')