



CUSTOM FINISHERS
Your Sign, Your Brand, Our Passion.

7205 Hibbs Lane Levittown, PA 19057
phone: 215.269.7500 fax: 215.269.7954

CUSTOMER:
BEYOND HELLO
JOB NUMBER:
SANSOM ST

LOCATION:
1201 - 1211
WALNUT ST
PHILADELPHIA PA 19107


DATE:
02-20-2021

REVISION:
1 March 1, 2021 4:33 PM

SHEET:
Z-BH-1201-WALNUT-ST-AKA-1206-SANSOM-ST.PDF
SHEET - 1



ENGINEER SEAL:

NOTES:

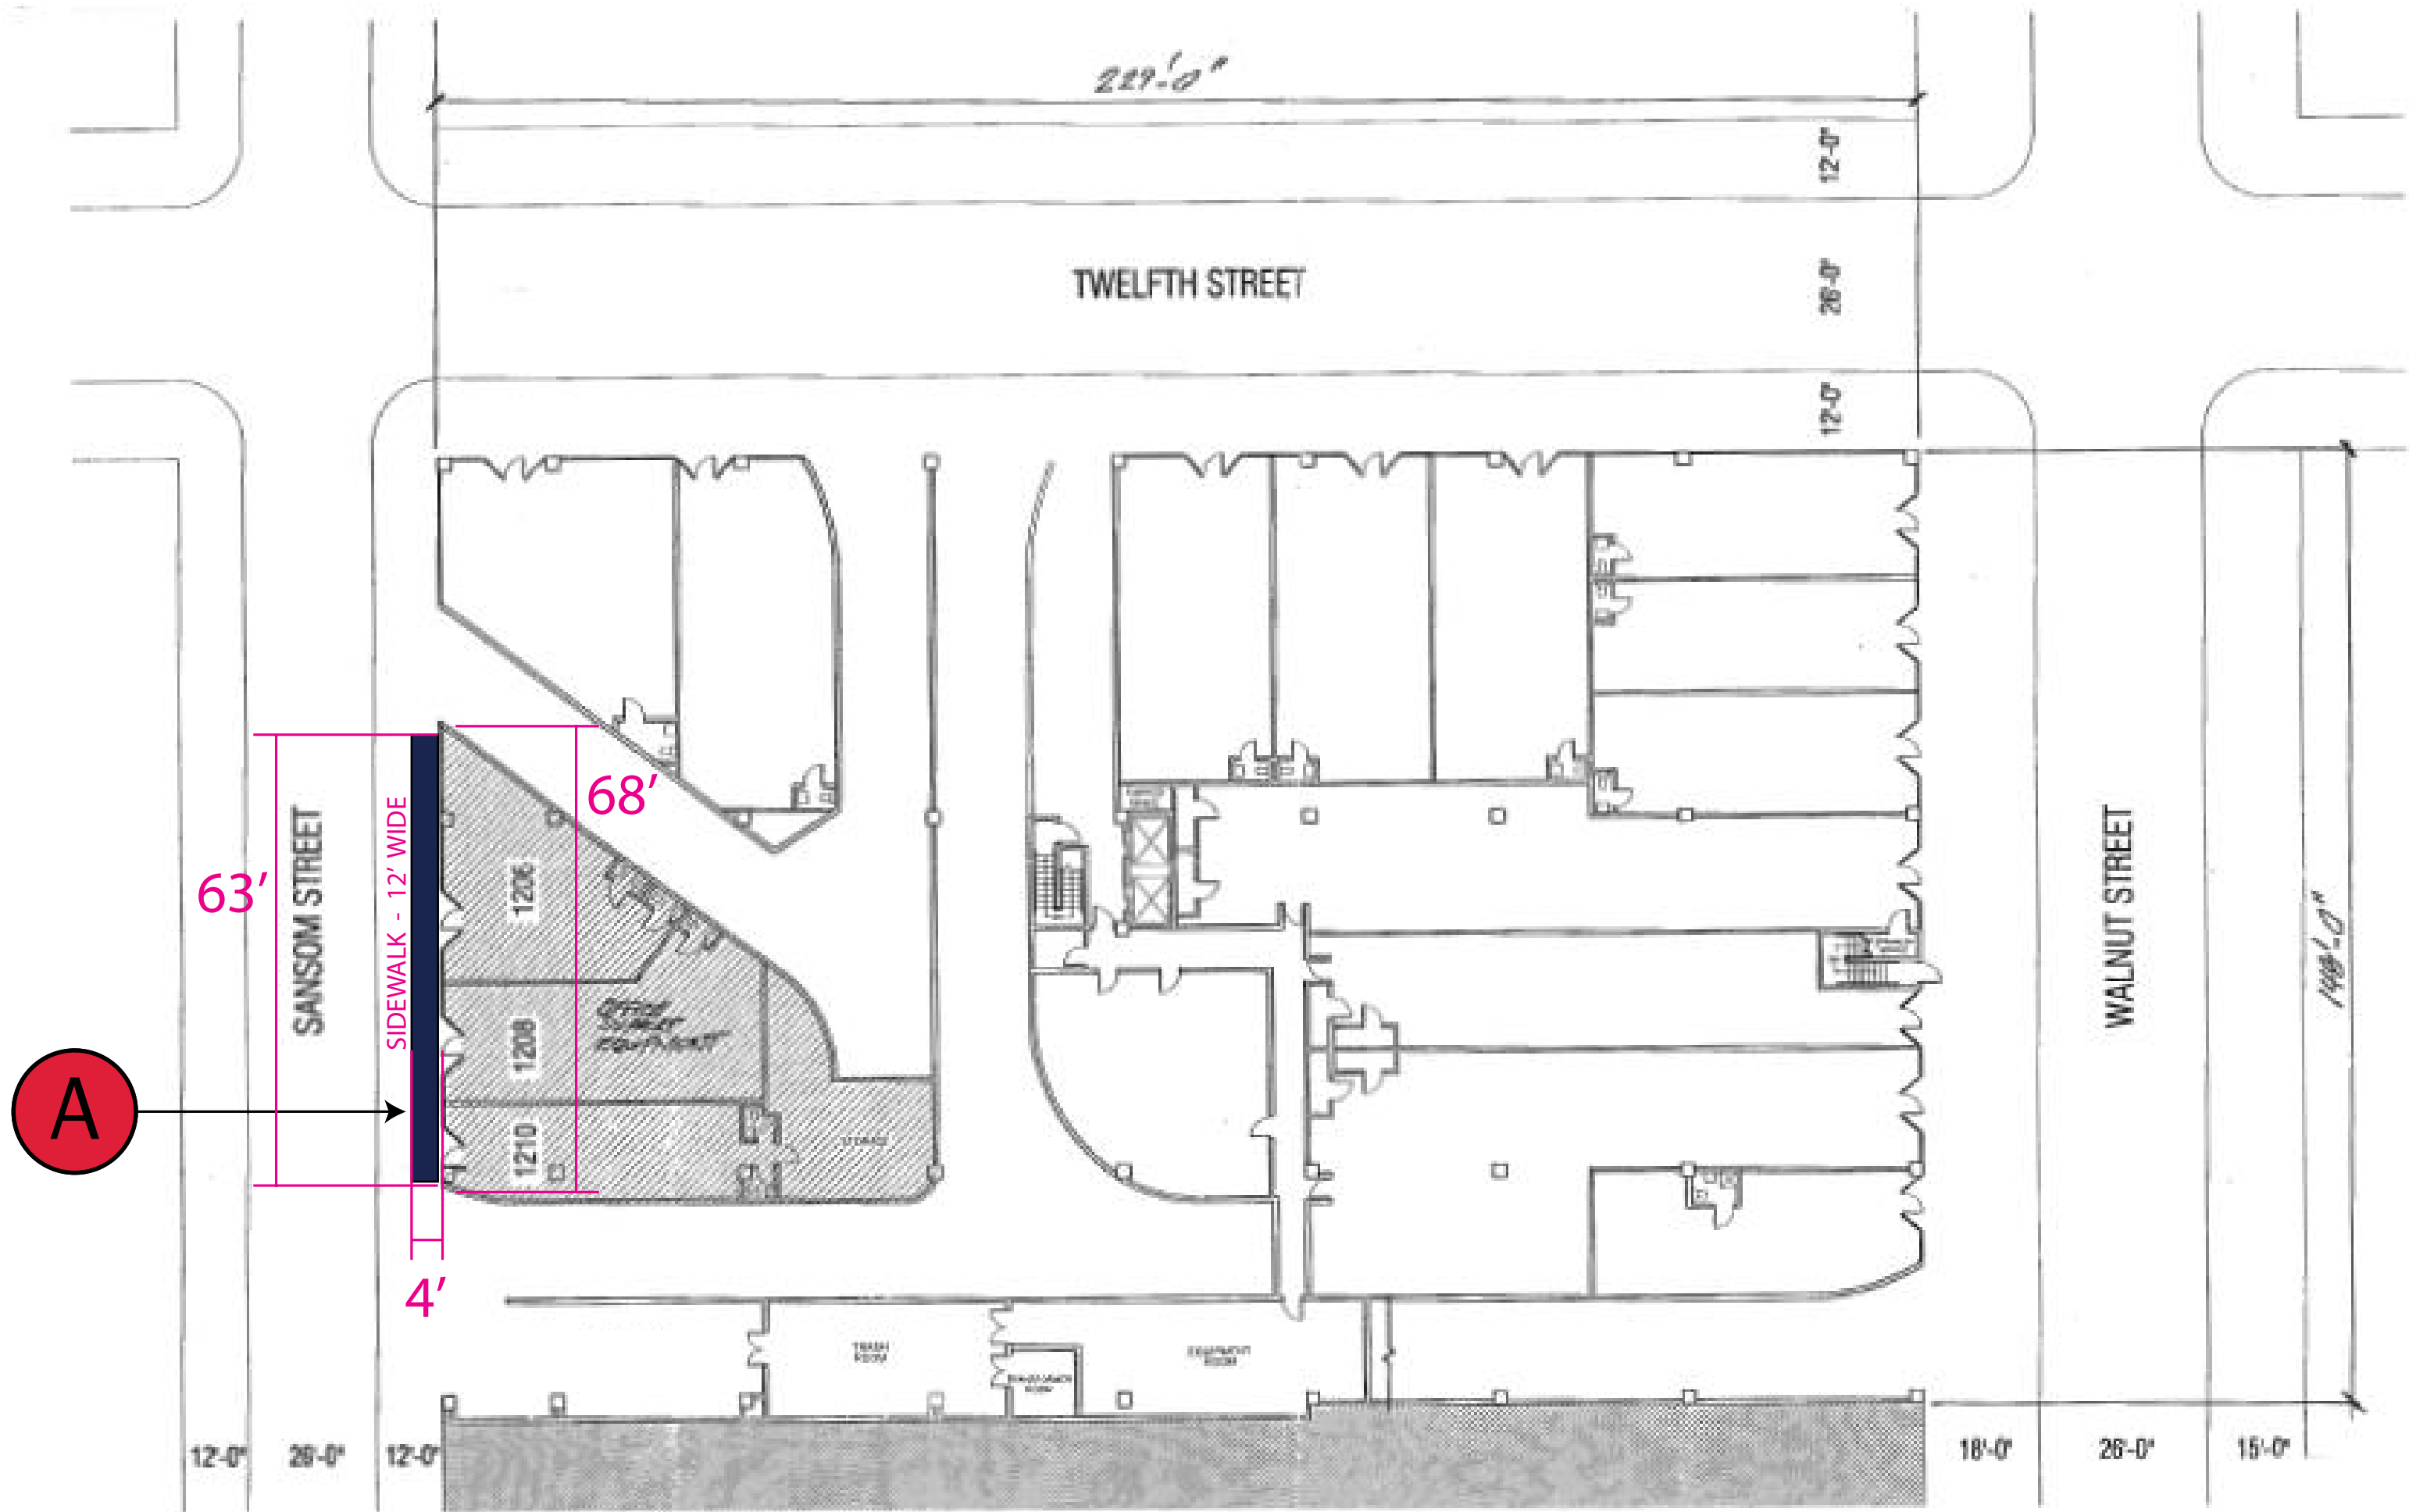


1206, 1208 & 1210 SANSOM TENANT SPACE
GROUND FLOOR PLAN / SITE PLAN

1"=30'-0" 12WFED1, T.C.C.

 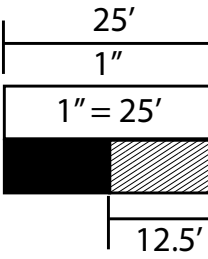

AWNING

228 75 00 FT

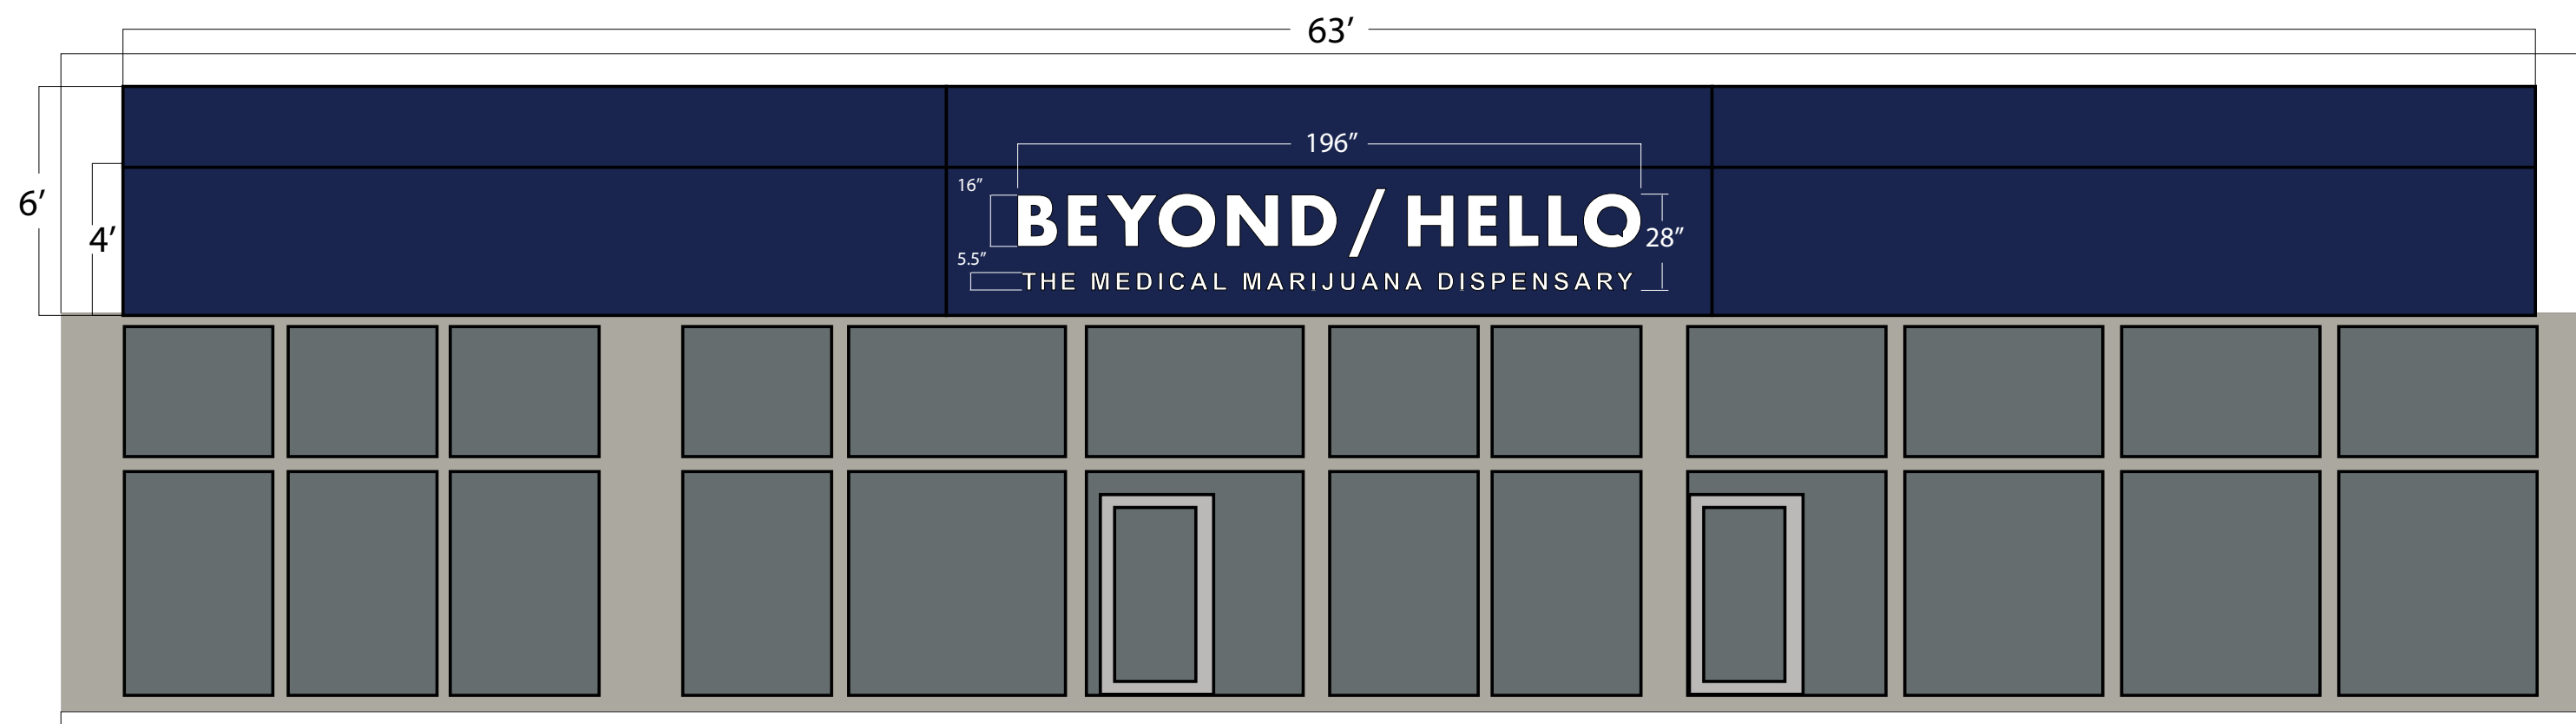

- A AWNING WITH APPLIED VINYL GRAPHICS
NON-ILLUMINATED ALUMINUM STRUCTURE CANOPY
WITH ALUMINUM CLAD SKINS & PAINTED FACADE
WITH VINYL GRAPHICS
INSTALLED OVER EXISTING ROLL UP GATE



- A EXISTING



**CUSTOM
FINISHERS**
Your Sign, Your Brand, Our Passion.

7205 Hibbs Lane Levittown, PA 19057
phone: 215.269.7500 fax: 215.269.7954

CUSTOMER:

BEYOND HELLO

JOB NUMBER:

SANSOM ST

LOCATION:

1201 - 1211
WALNUT ST
PHILADELPHIA PA 19107

DATE:

02-20-2021


REVISION:

1 March 1, 2021 4:30 PM


SHEET:

A-BH-1201-WALNUT-ST-AKA-1206-SANSOM-ST.PDF
SHEET - 1


ENGINEER SEAL:

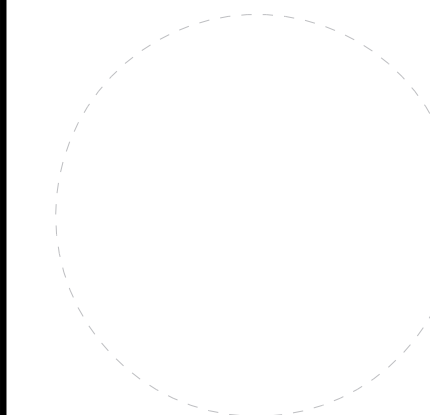

NOTES:

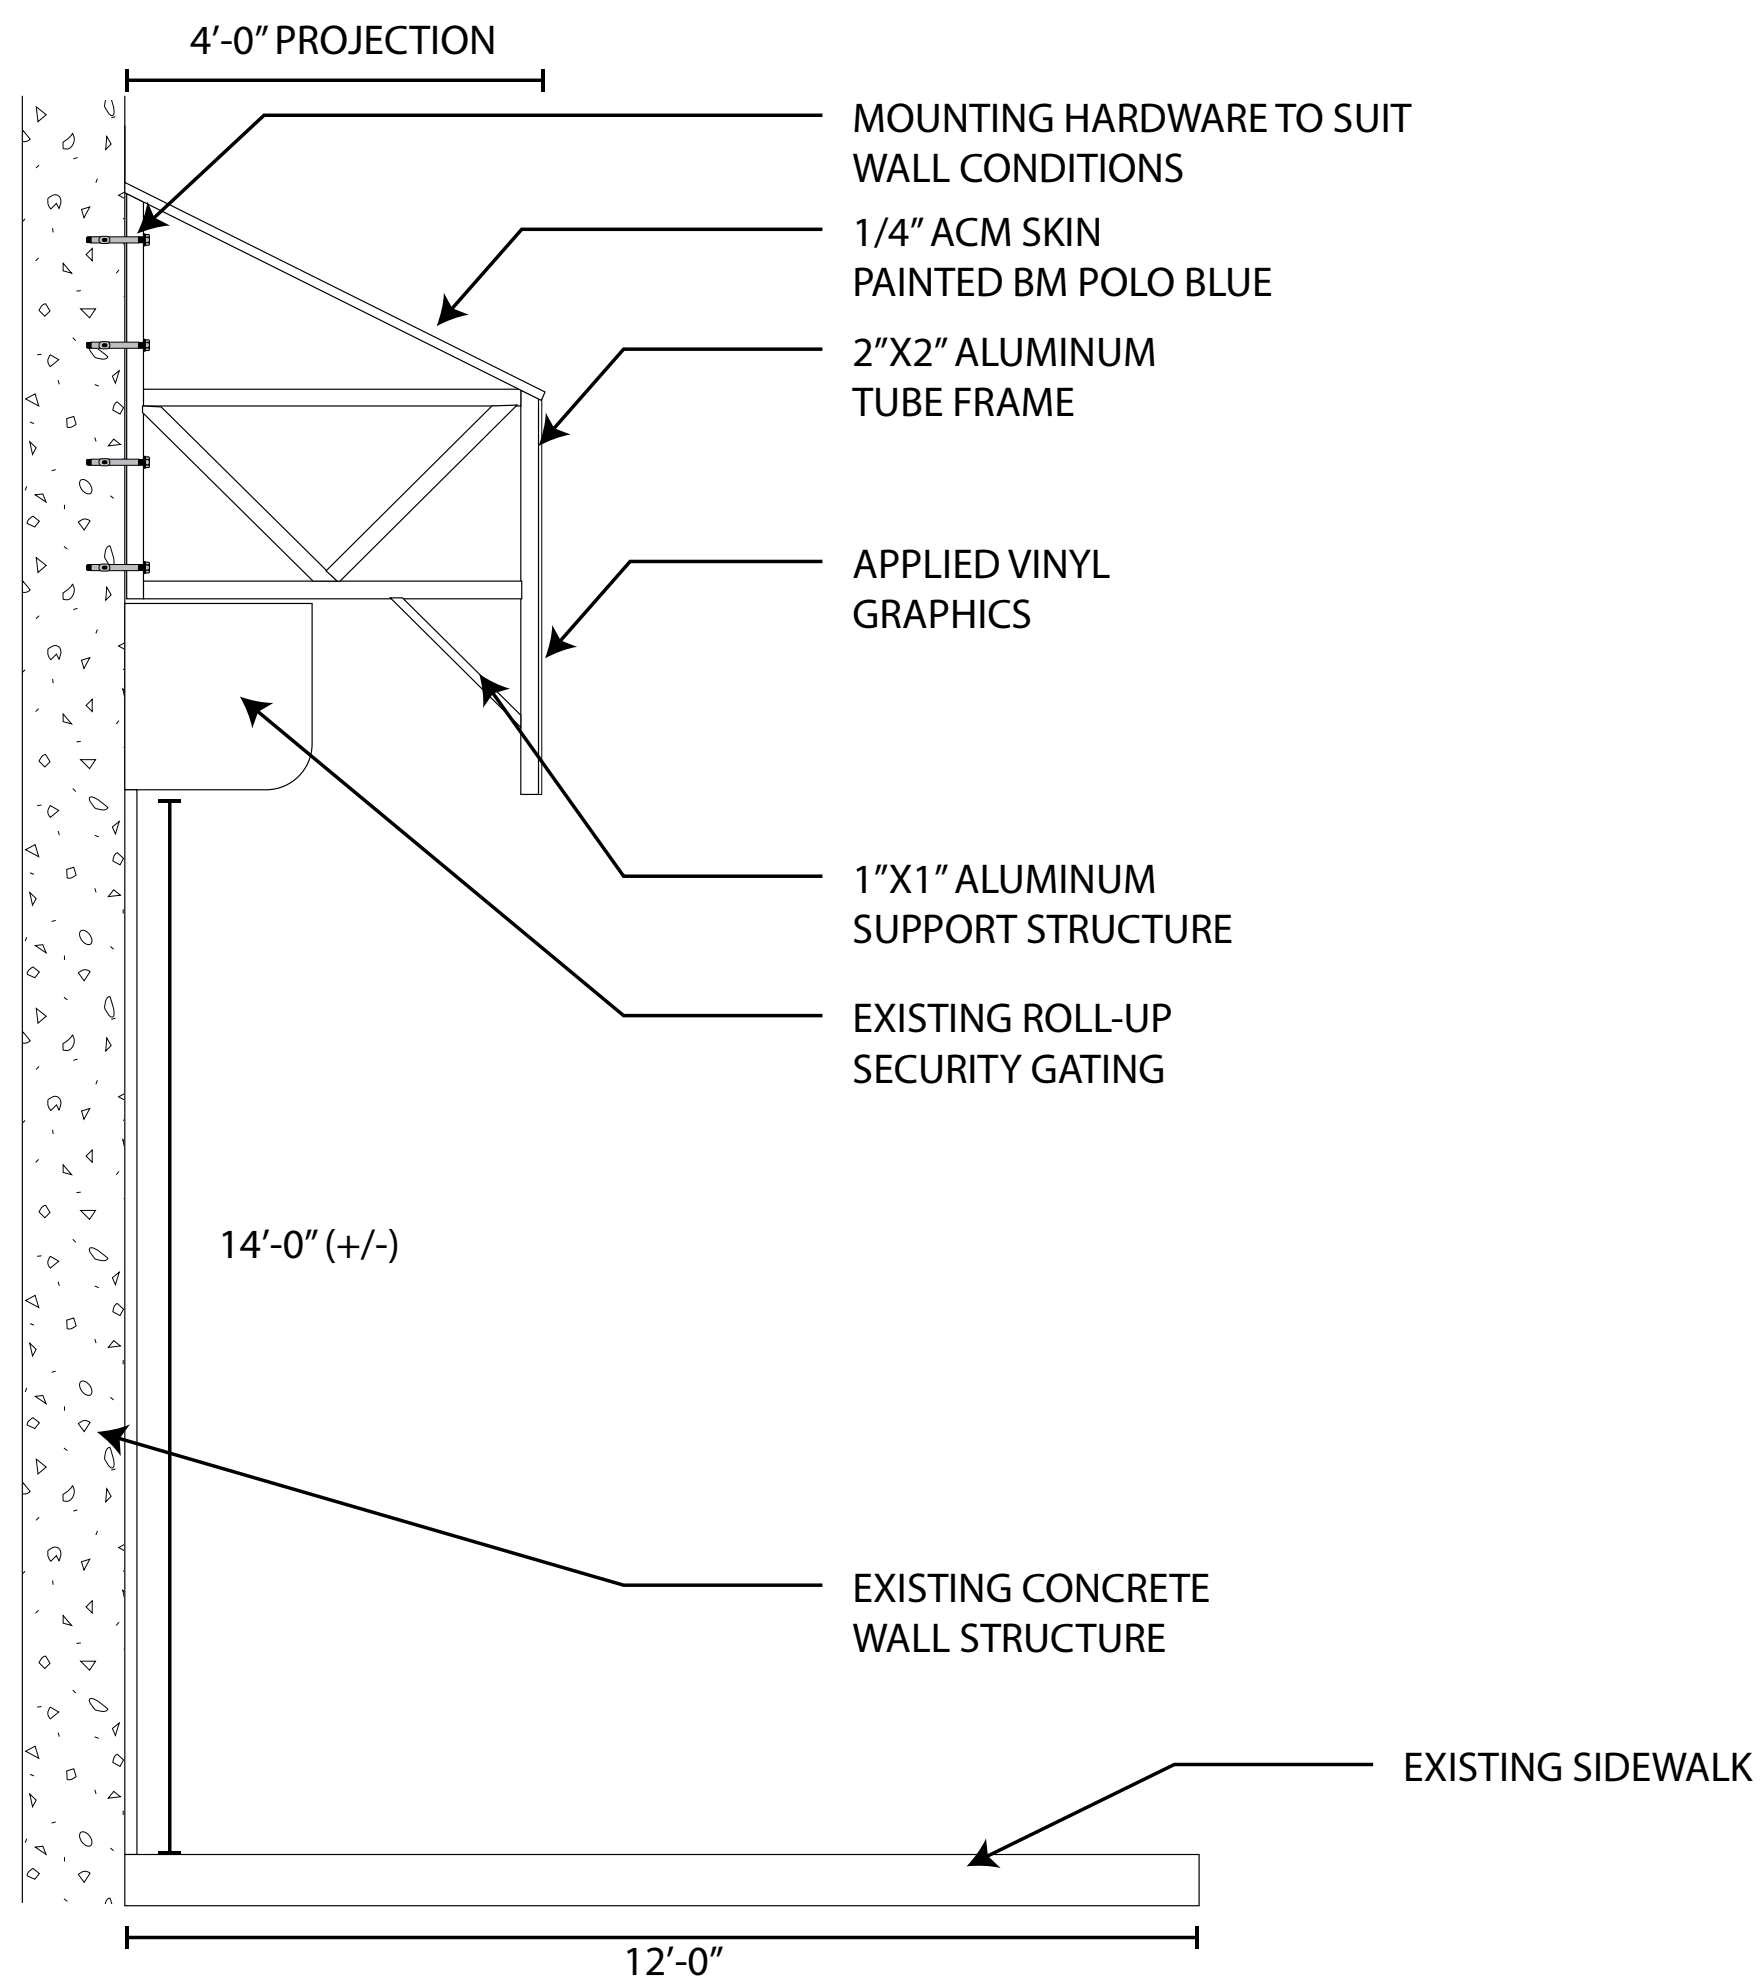

A AWNING DETAIL
PROJECTED VIEW OF AWNING
OVER EXISTING SIDEWALK

 

**CUSTOM
FINISHERS^{INC}**
Your Sign, Your Brand, Our Passion.

7205 Hibbs Lane Levittown, PA 19057
phone: 215.269.7500 fax: 215.269.7954

CUSTOMER:

BEYOND HELLO

JOB NUMBER:

SANSOM ST

LOCATION:

1201 - 1211

WALNUT ST

PHILADELPHIA PA 19107

DATE:

02-20-2021


REVISION:

1 March 1, 2021 4:30 PM


SHEET:

A-BH-1201-WALNUT-ST-AKA-1206-SANSOM-ST.PDF
SHEET - 2

ENGINEER SEAL:

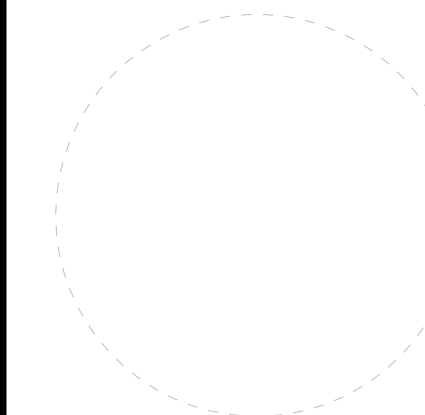

NOTES:

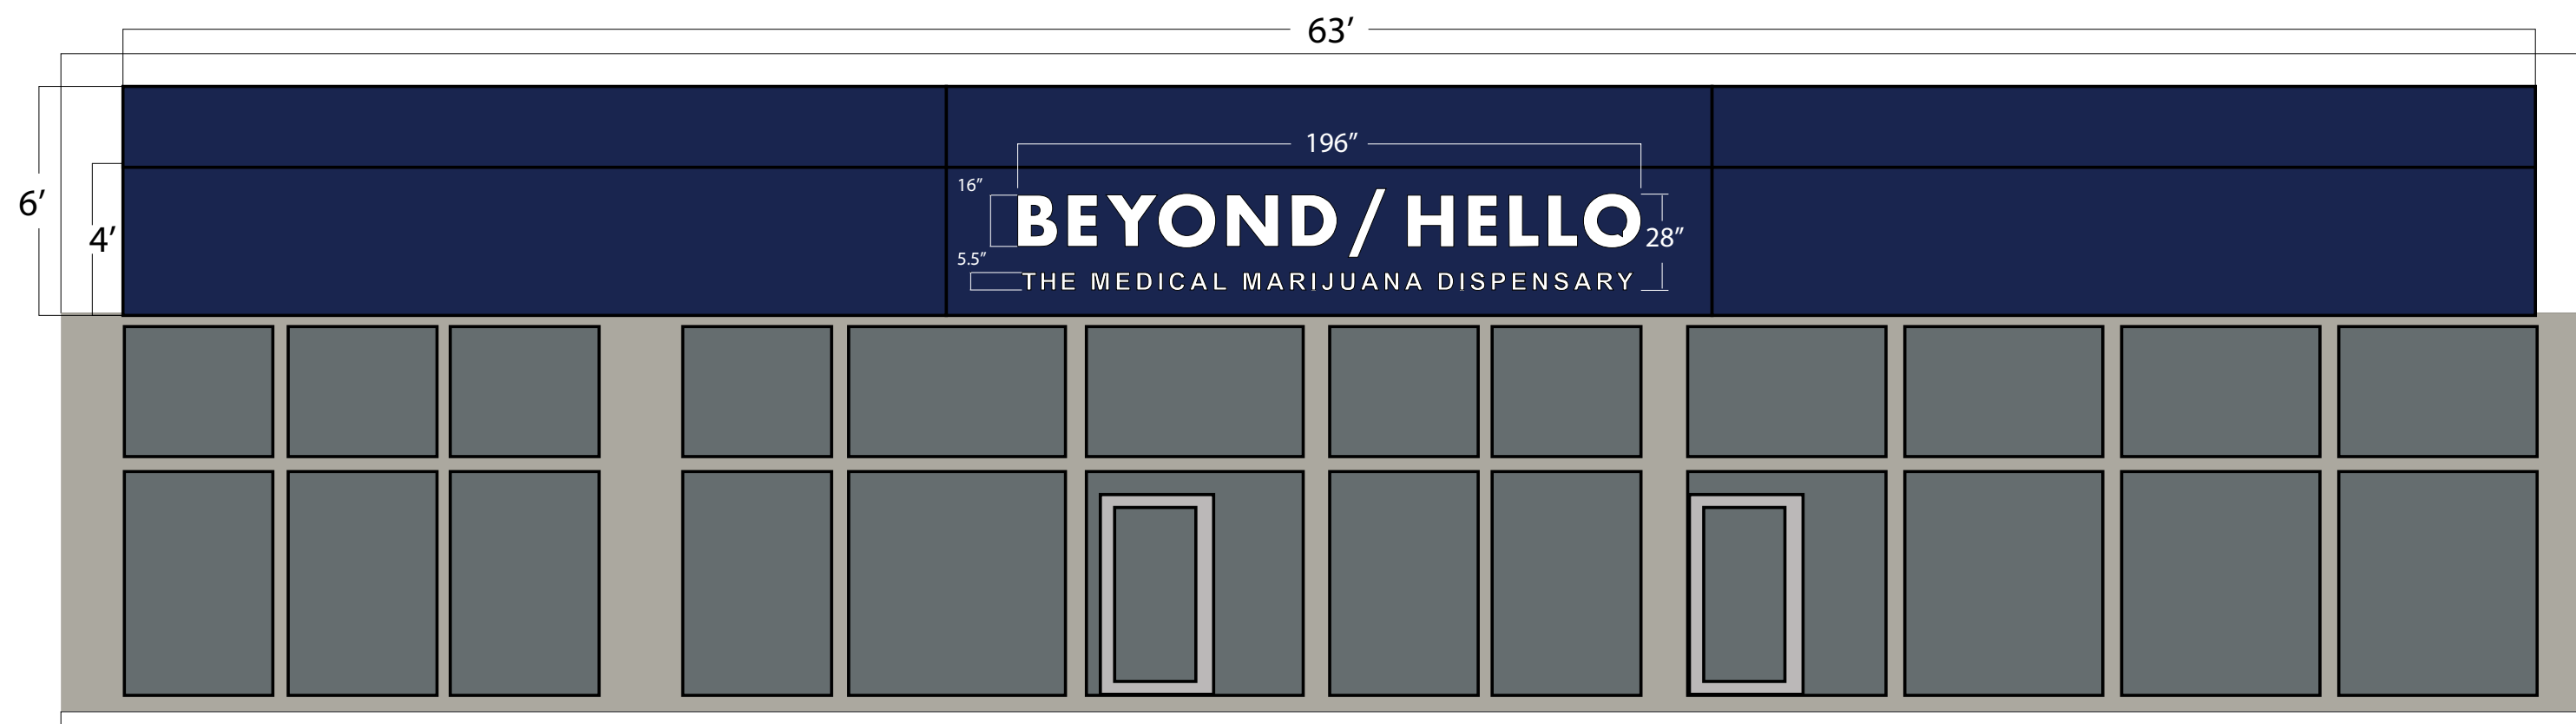

- A AWNING WITH APPLIED VINYL GRAPHICS
NON-ILLUMINATED ALUMINUM STRUCTURE CANOPY
WITH ALUMINUM CLAD SKINS & PAINTED FACADE
WITH VINYL GRAPHICS
INSTALLED OVER EXISTING ROLL UP GATE



- A EXISTING



**CUSTOM
FINISHERS^{INC}**
Your Sign, Your Brand, Our Passion.

7205 Hibbs Lane Levittown, PA 19057
phone: 215.269.7500 fax: 215.269.7954

CUSTOMER:

BEYOND HELLO

JOB NUMBER:

SANSOM ST

LOCATION:

1201 - 1211
WALNUT ST
PHILADELPHIA PA 19107

DATE:

02-20-2021


REVISION:

1 March 1, 2021 4:30 PM


SHEET:

A-BH-1201-WALNUT-ST-AKA-1206-SANSOM-ST.PDF
SHEET - 1


ENGINEER SEAL:

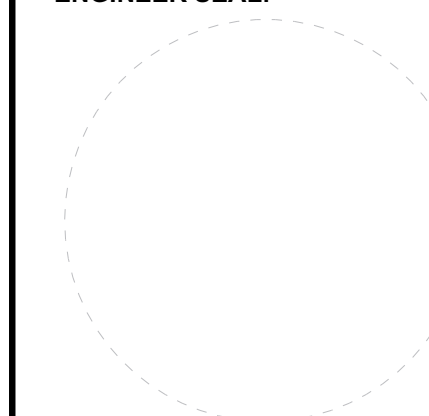

NOTES:

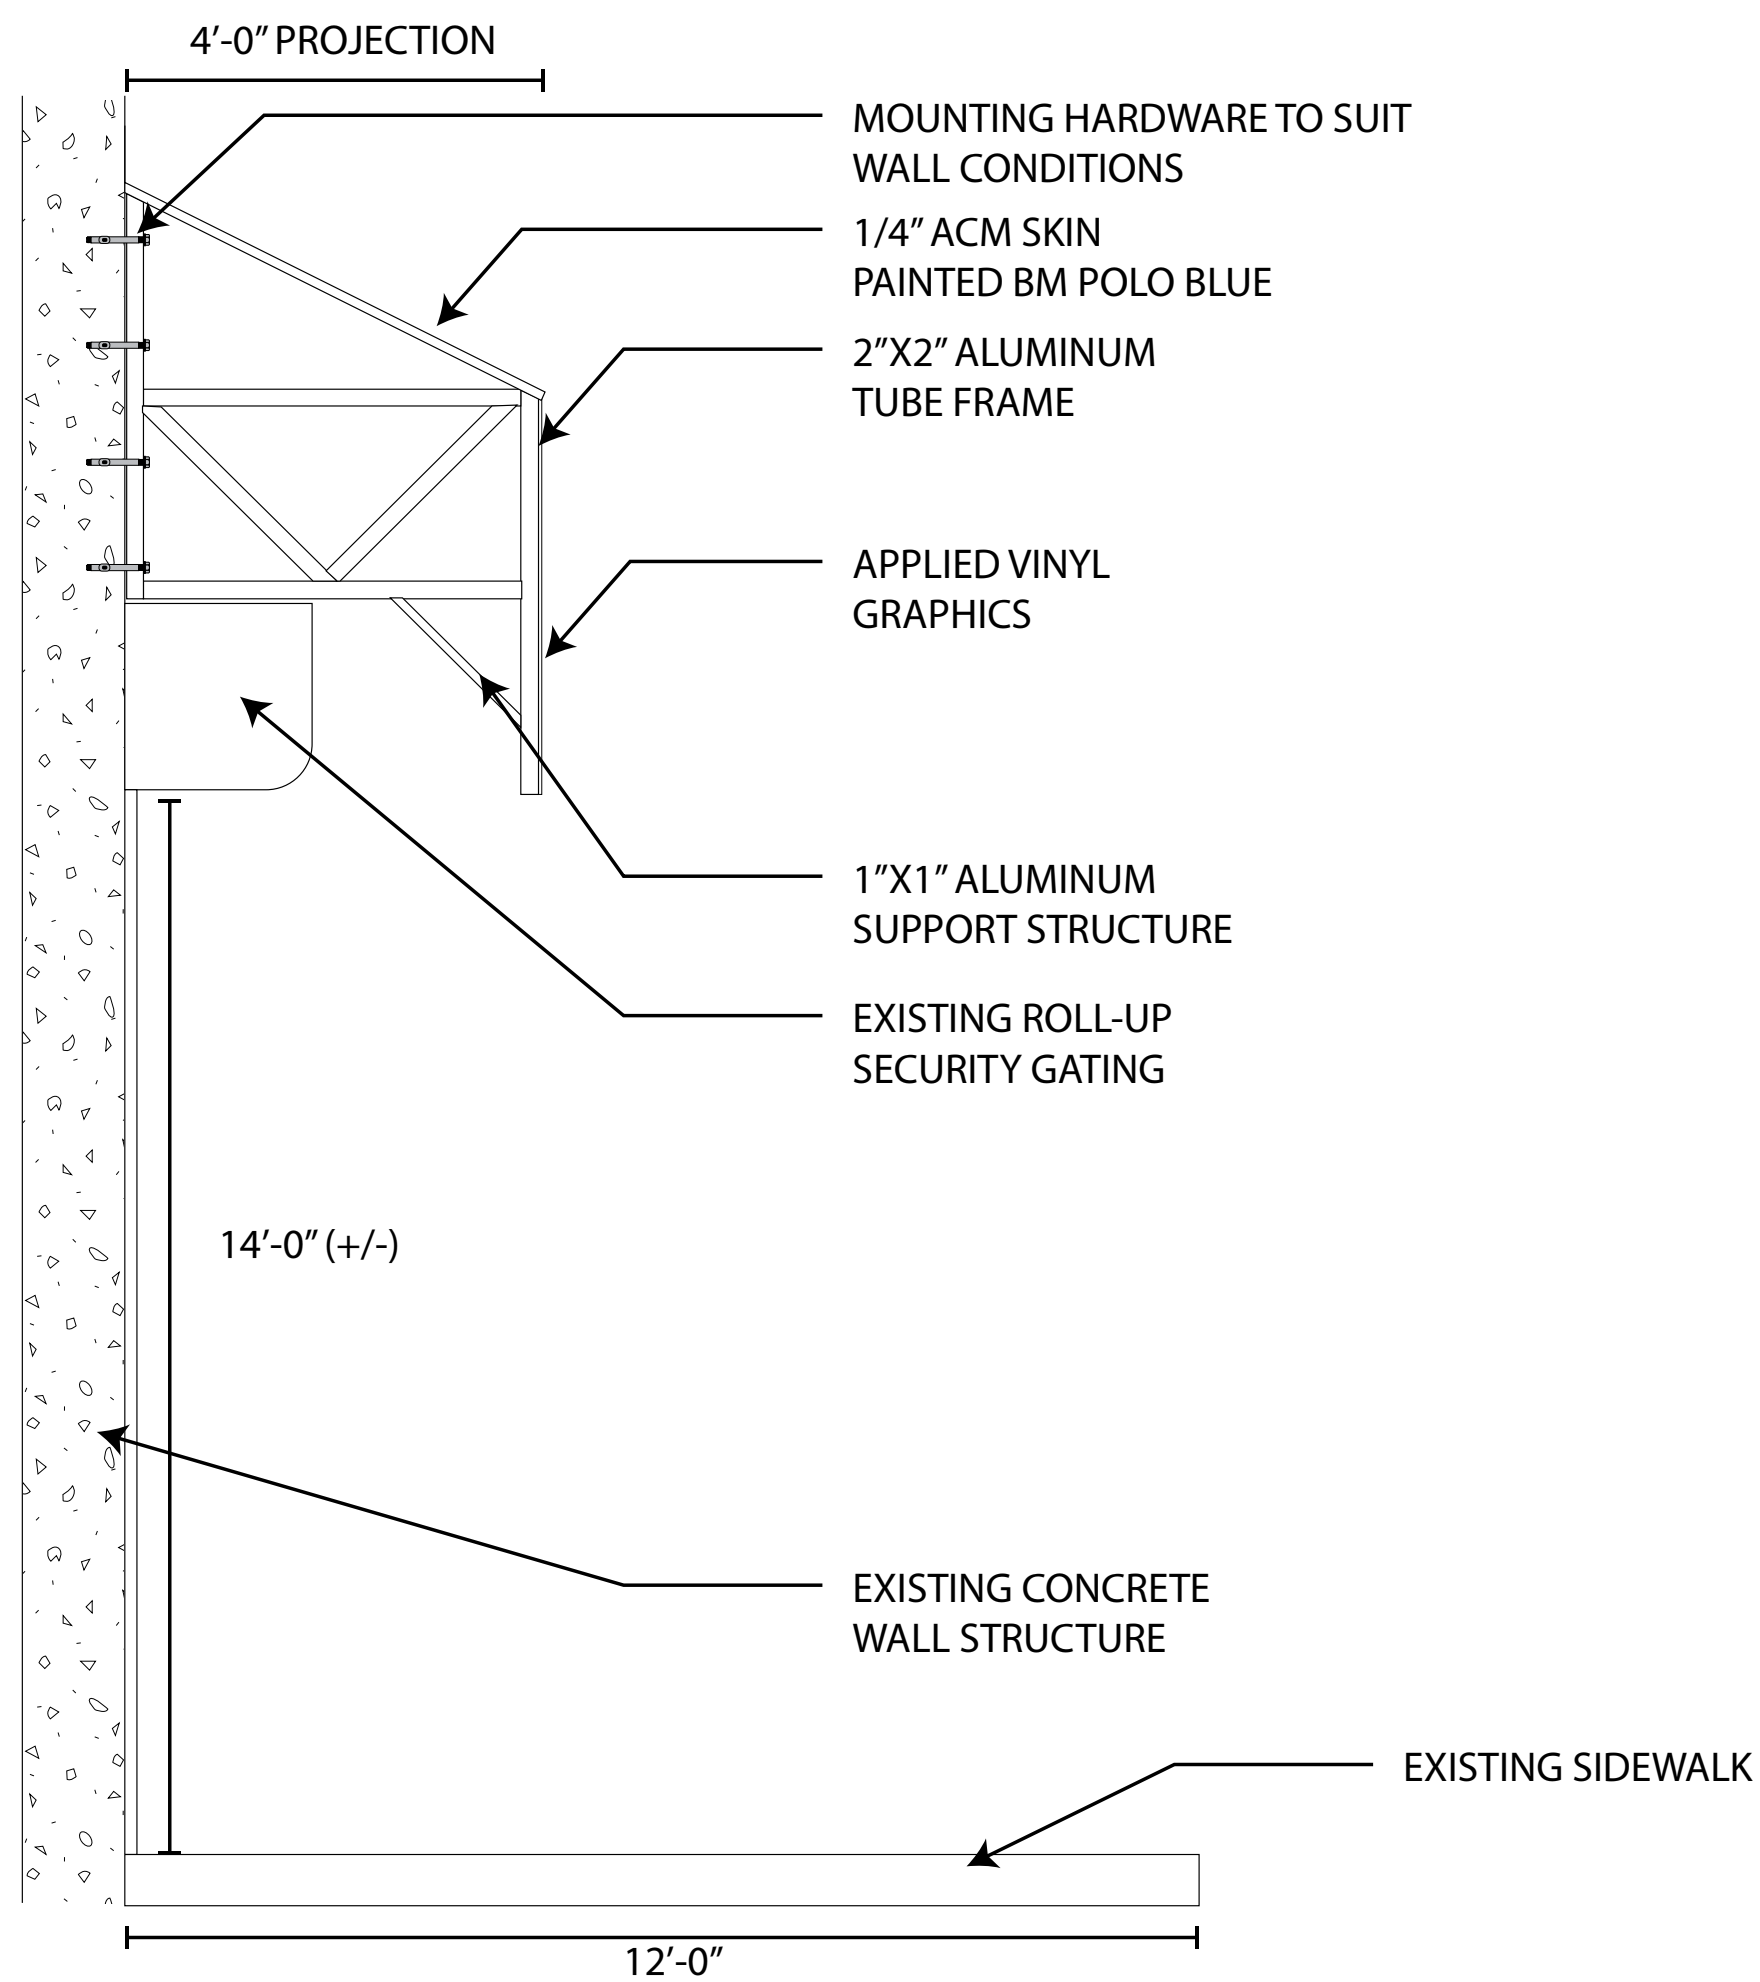

A AWNING DETAIL
PROJECTED VIEW OF AWNING
OVER EXISTING SIDEWALK

 

**CUSTOM
FINISHERS**
Your Sign, Your Brand, Our Passion.
7205 Hibbs Lane Levittown, PA 19057
phone: 215.269.7500 fax: 215.269.7954


CUSTOMER:
BEYOND HELLO
JOB NUMBER:
SANSOM ST

LOCATION:
1201 - 1211
WALNUT ST
PHILADELPHIA PA 19107
DATE:
02-20-2021

REVISION:
1 March 1, 2021 4:30 PM

SHEET:
A-BH-1201-WALNUT-ST-AKA-1206-SANSOM-ST.PDF
SHEET - 2

ENGINEER SEAL:

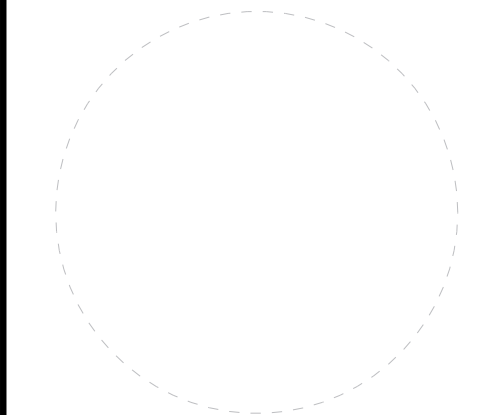

NOTES: