




STUDIO III
ARCHITECTURE


763 SOUTH 17TH STREET
PHILADELPHIA PA 19146
215 983 6182
info@studio111architecture.com

312-318
race street

existing conditions- basement level

EC-B
date 6 may 2020

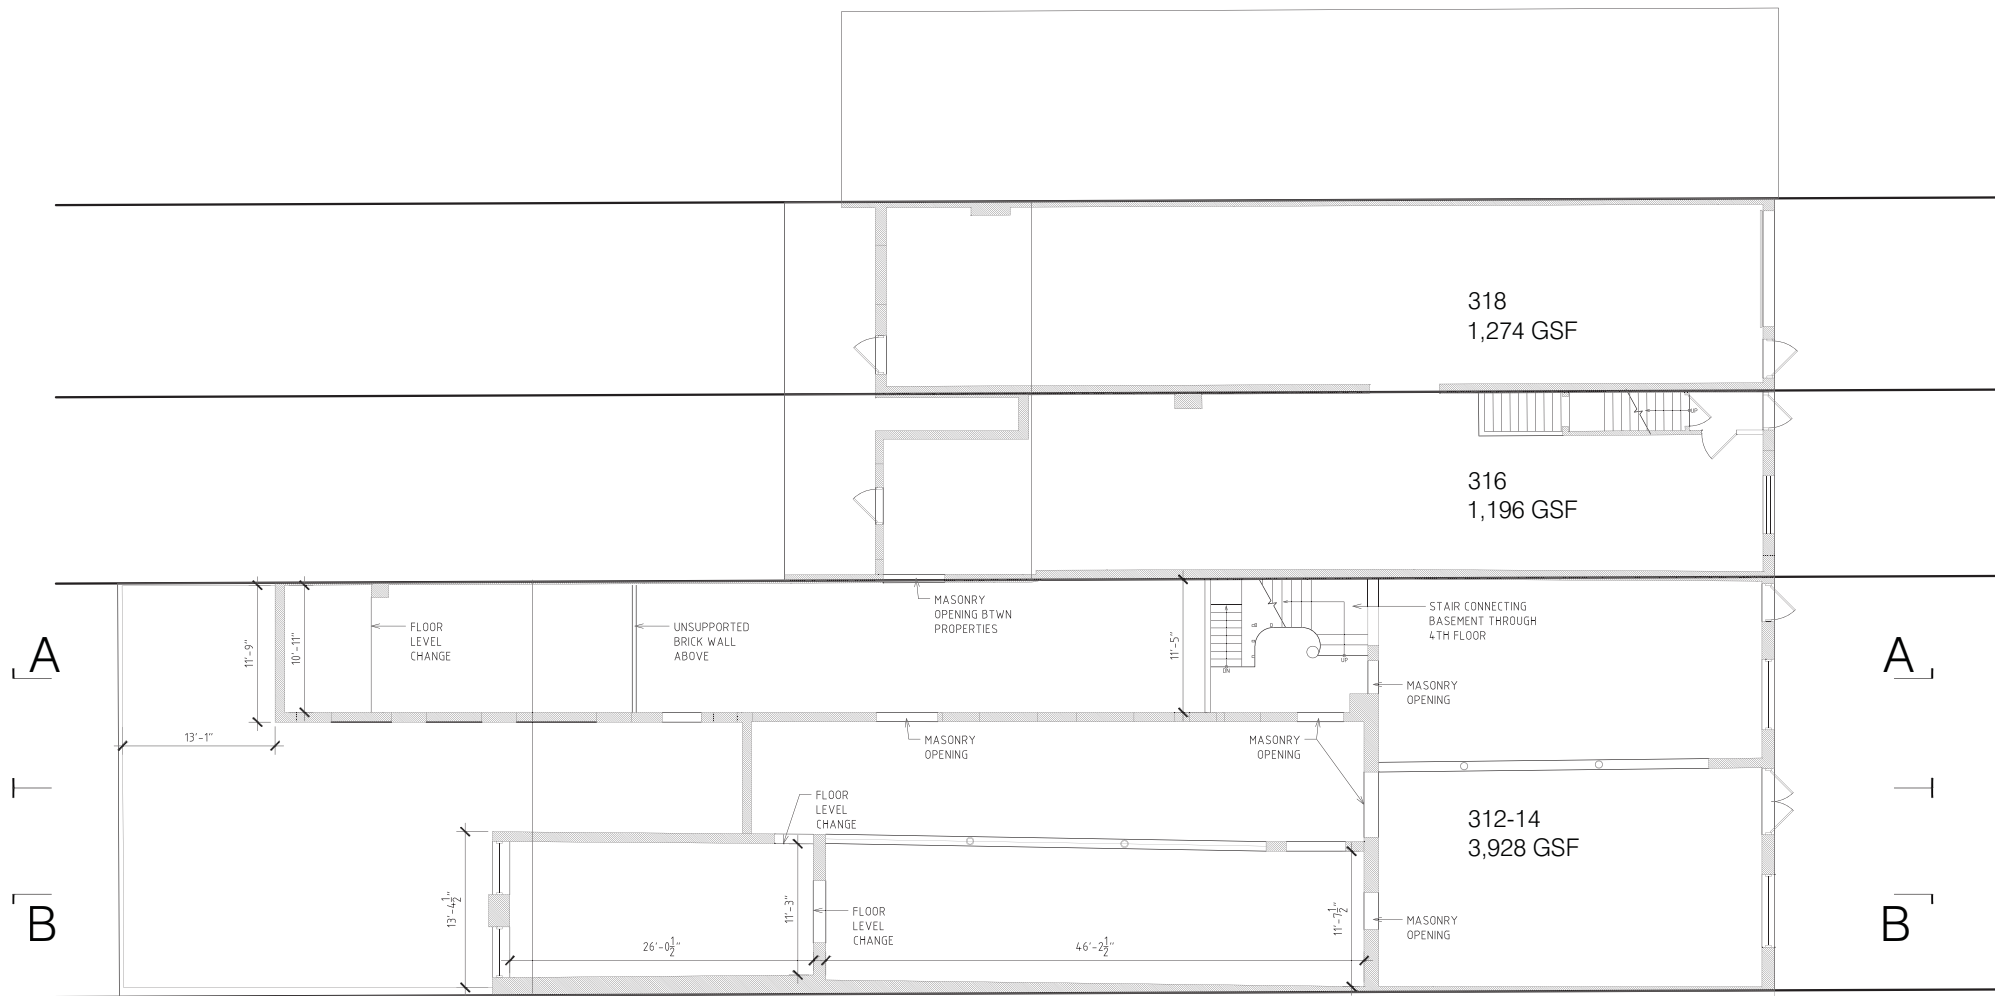

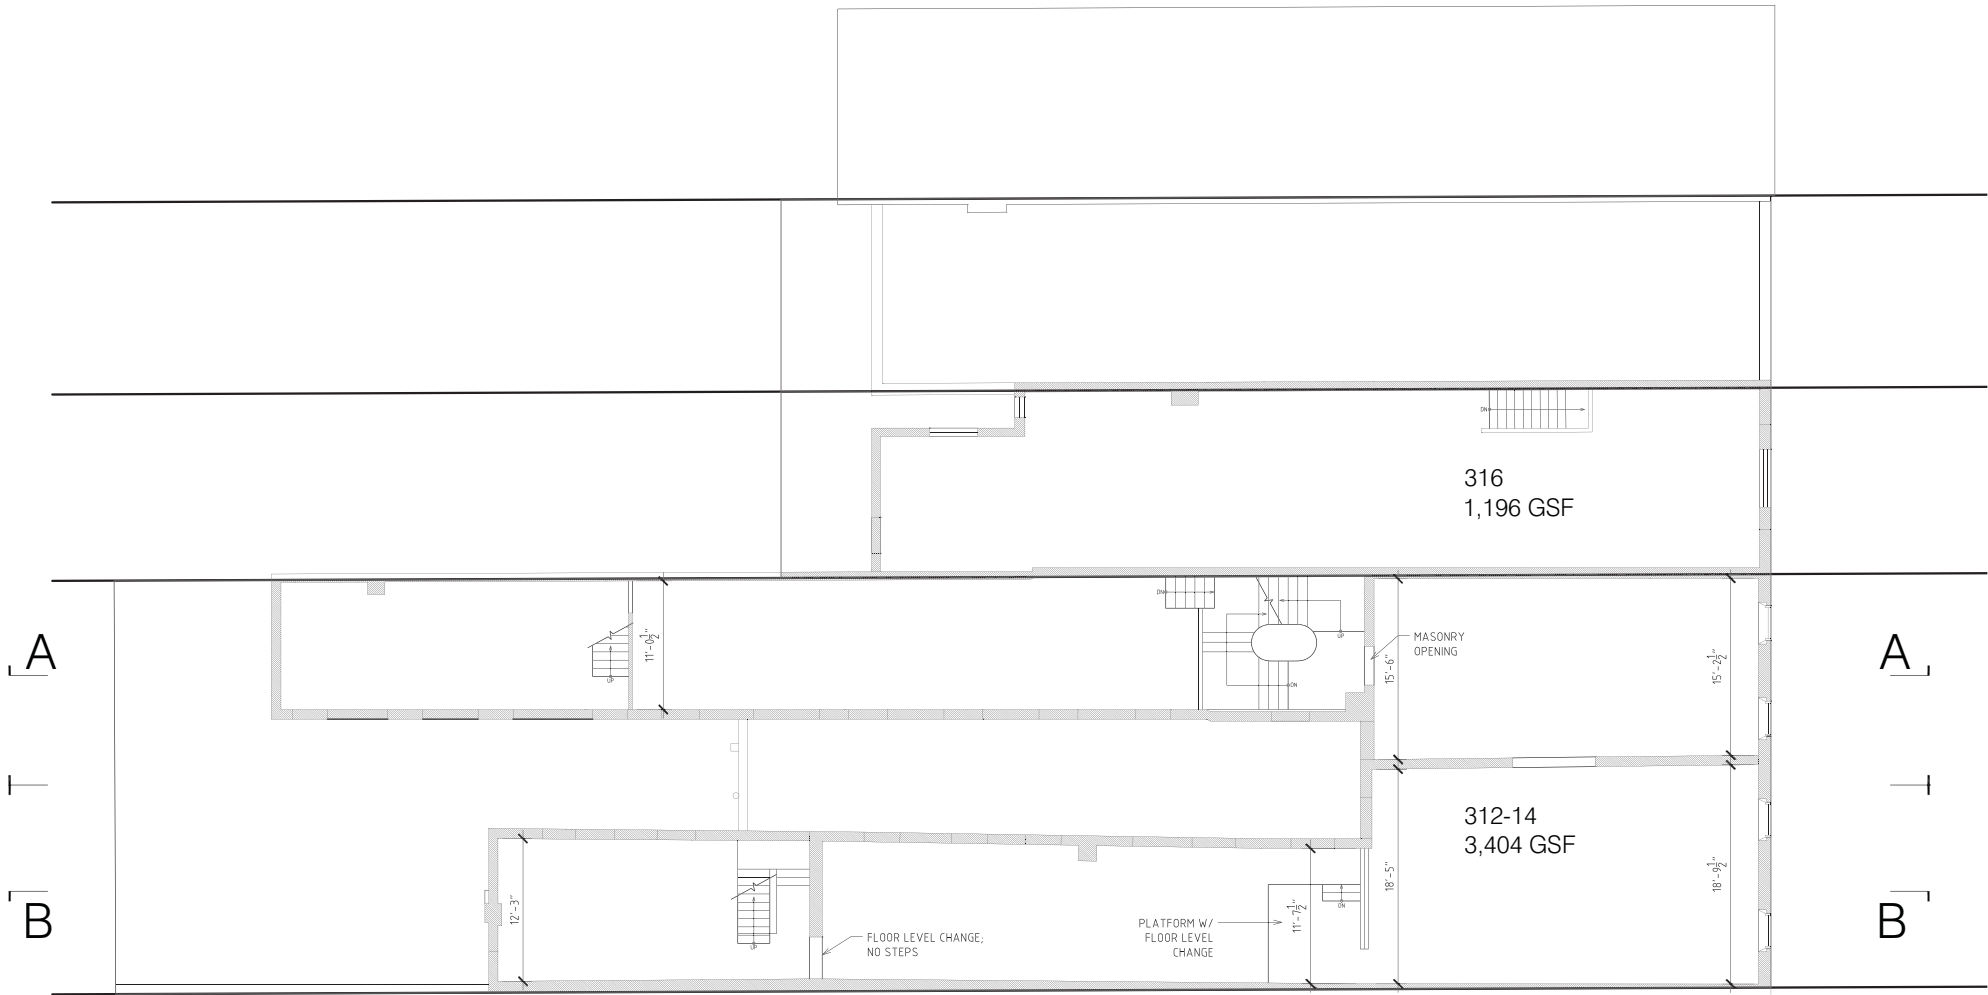


STUDIO III
ARCHITECTURE

763 SOUTH 17TH STREET
PHILADELPHIA, PA 19146
215 983 6182
info@studio111architecture.com

312-318
race street

existing conditions- second floor level

EC-2
date 6 may 2020

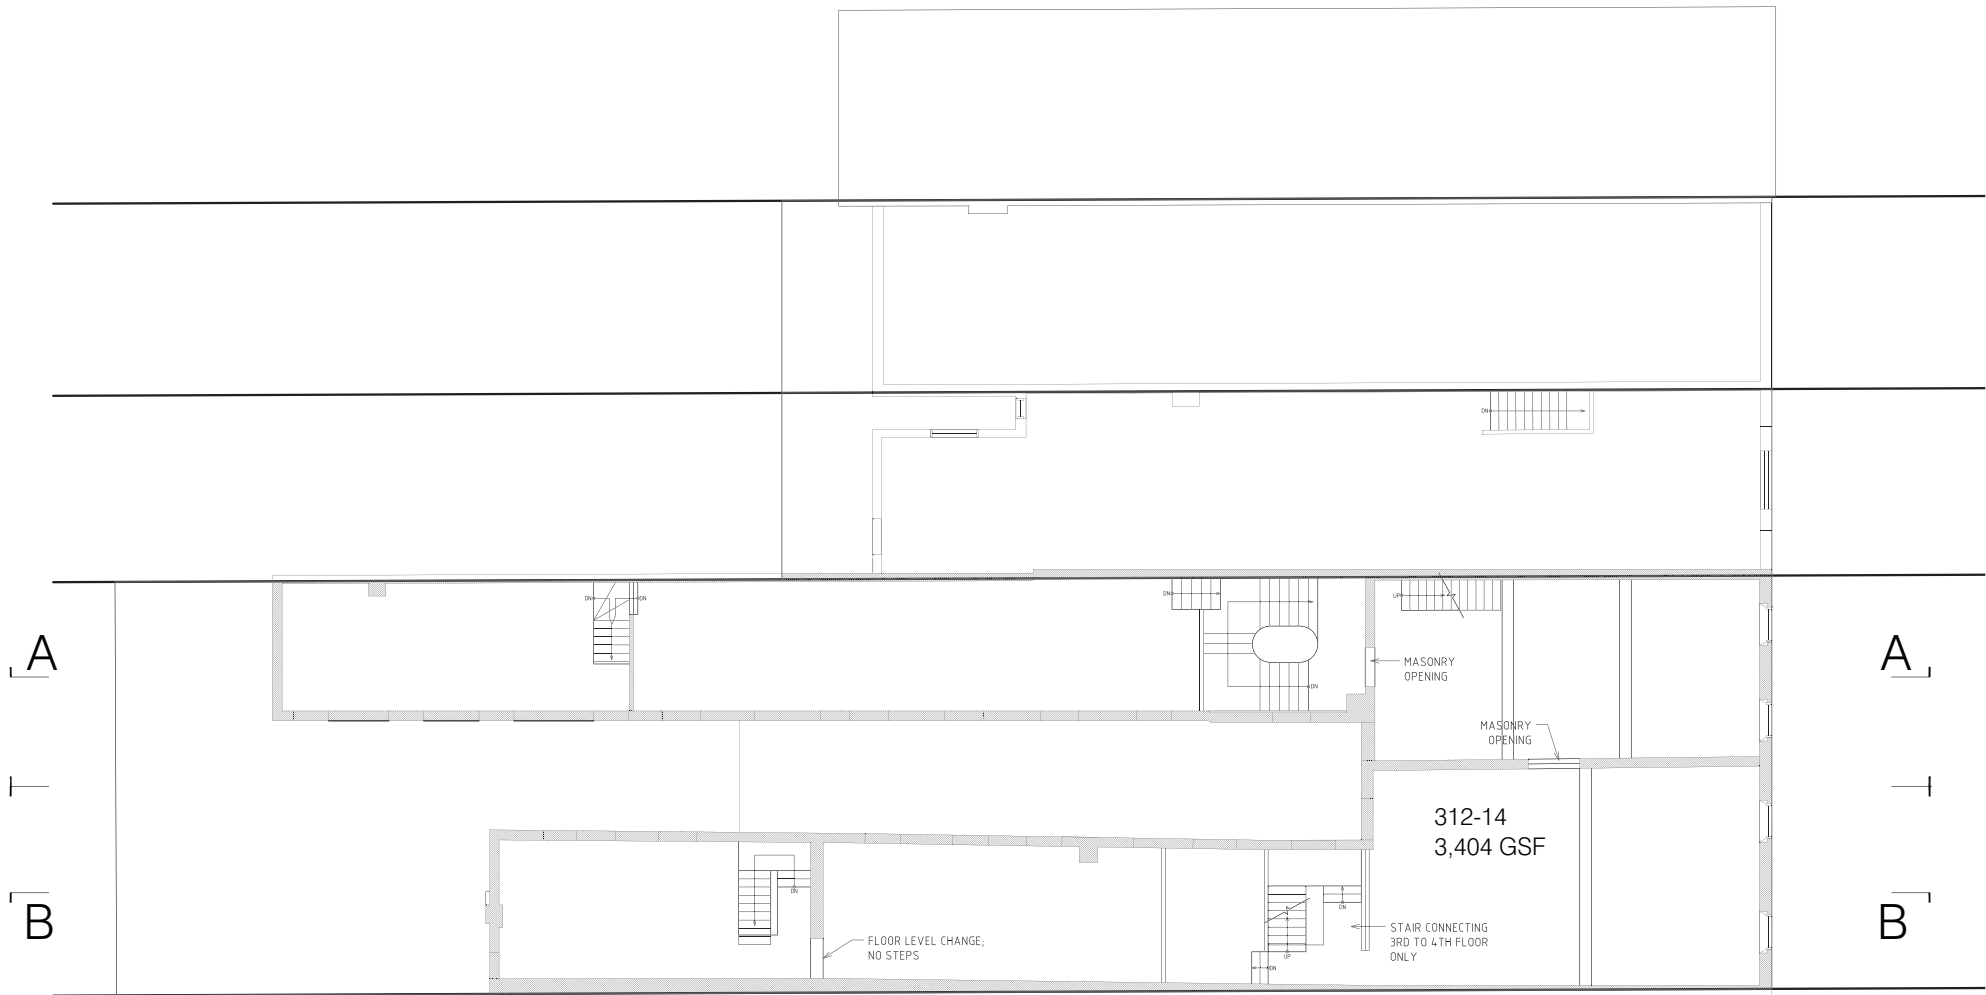


STUDIO III
ARCHITECTURE

763 SOUTH 17TH STREET
PHILADELPHIA, PA 19146
215 983 6182
info@studio111architecture.com

312-318
race street

existing conditions- third floor level

EC-3
date 6 may 2020

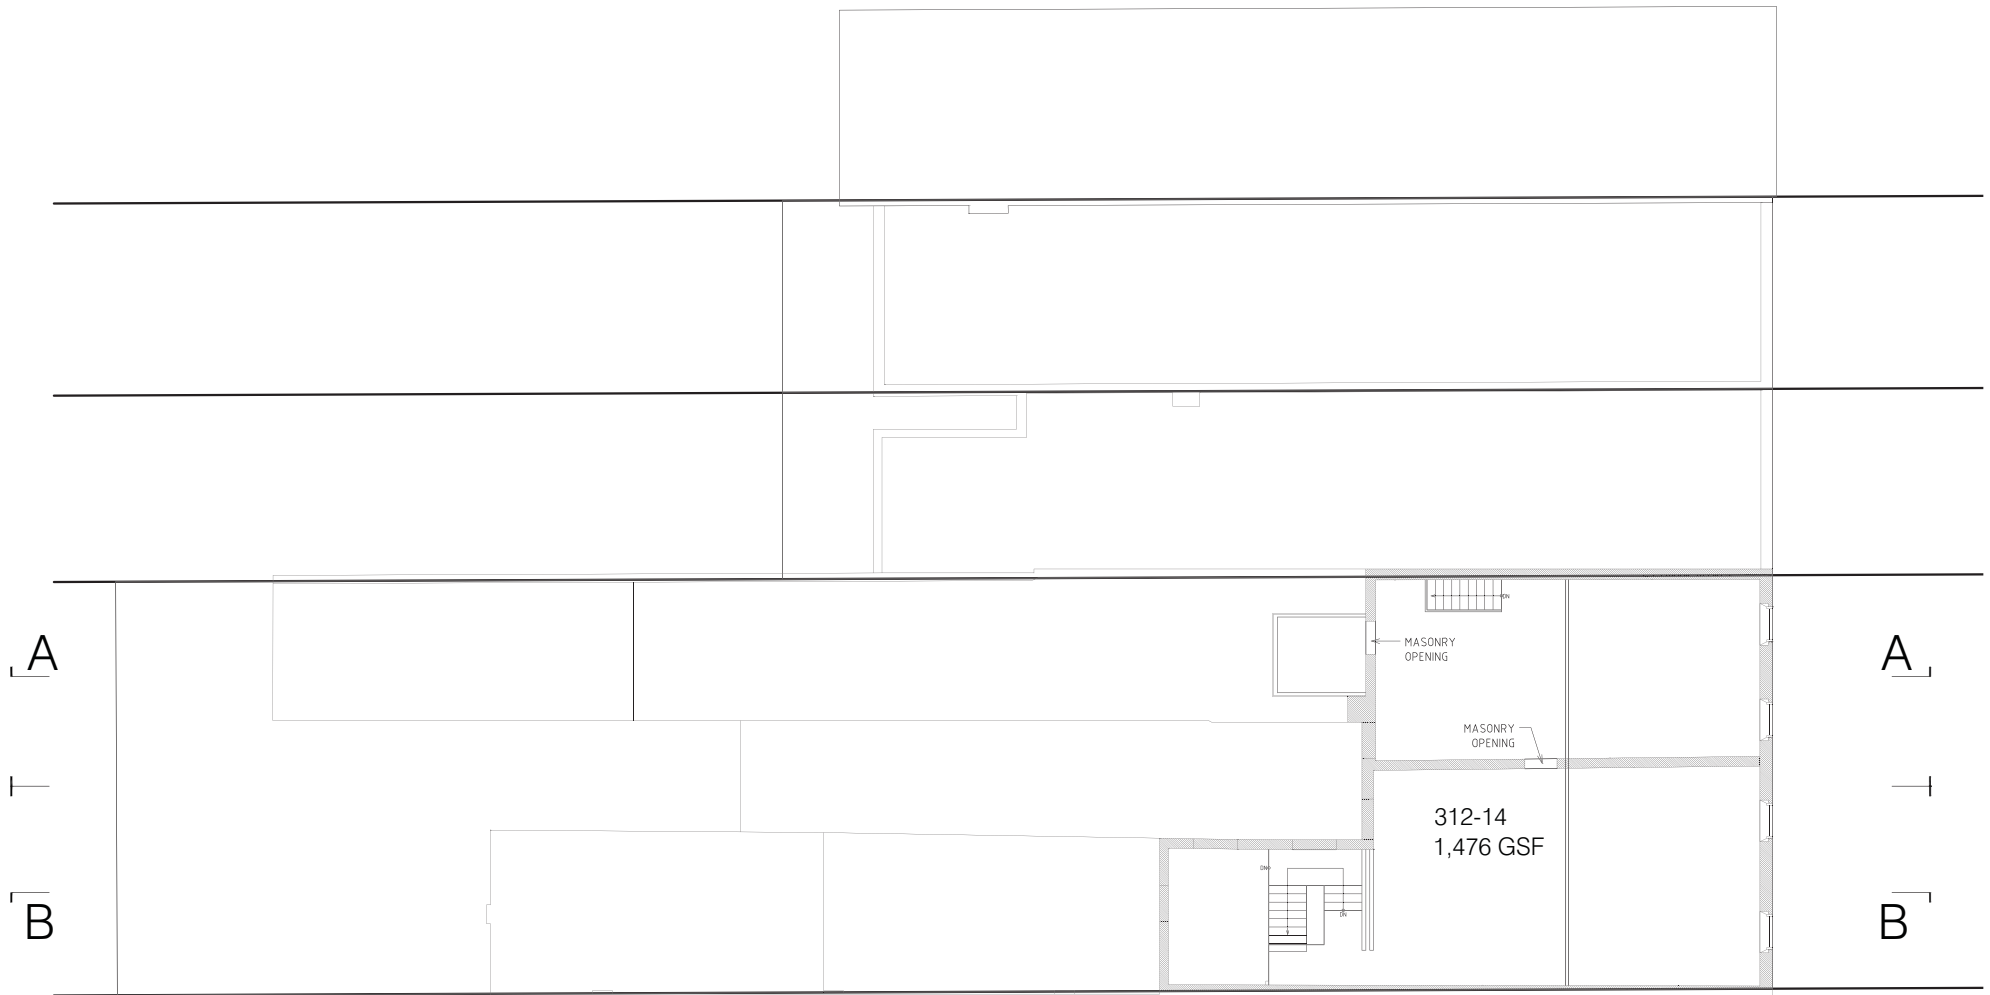


STUDIO III
ARCHITECTURE

763 SOUTH 17TH STREET
PHILADELPHIA, PA 19146
215 983 6182
info@studio111architecture.com

312-318
race street

existing conditions- fourth floor level

EC-4
date 6 may 2020

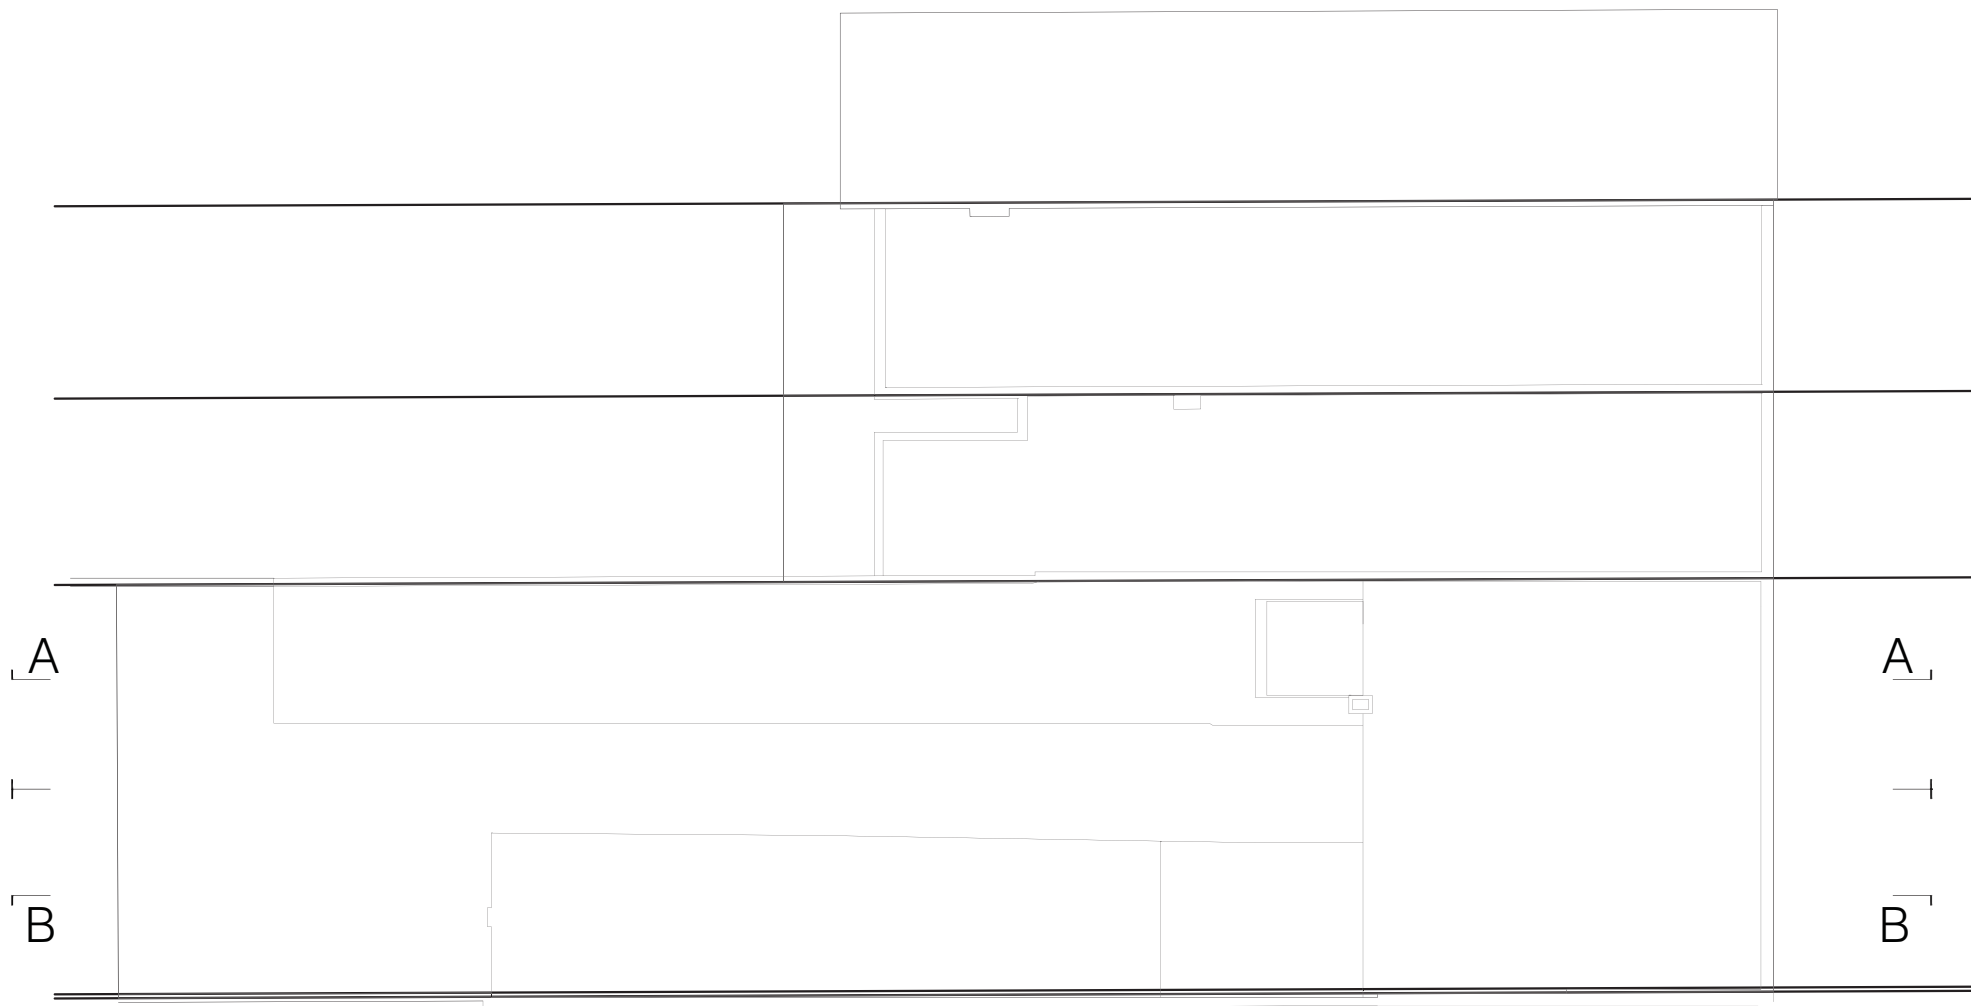


STUDIO III
ARCHITECTURE

763 SOUTH 17TH STREET
PHILADELPHIA PA 19146
215 983 6182
info@studio111architecture.com

312-318
race street

existing conditions- roof

EC-R
date 6 may 2020

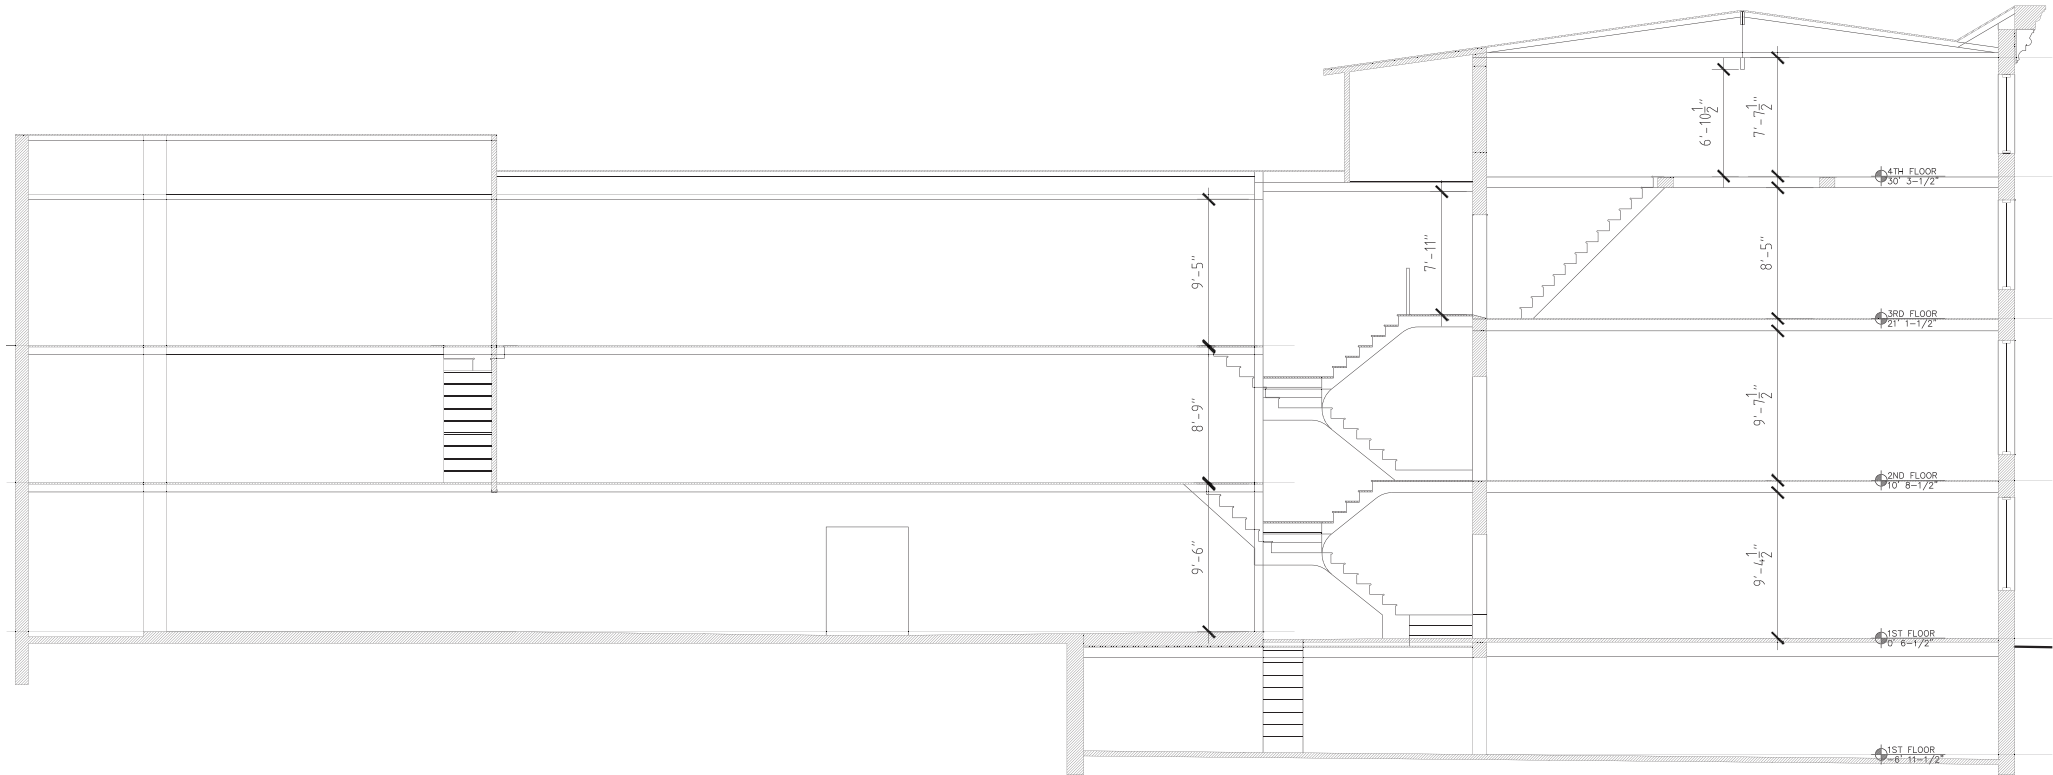

STUDIO III
ARCHITECTURE

763 SOUTH 17TH STREET
PHILADELPHIA, PA 19146
215 983 6182
info@studio111architecture.com

312-318
race street

existing conditions-

EC-AA
date 6 may 2020

