




SIGN 1

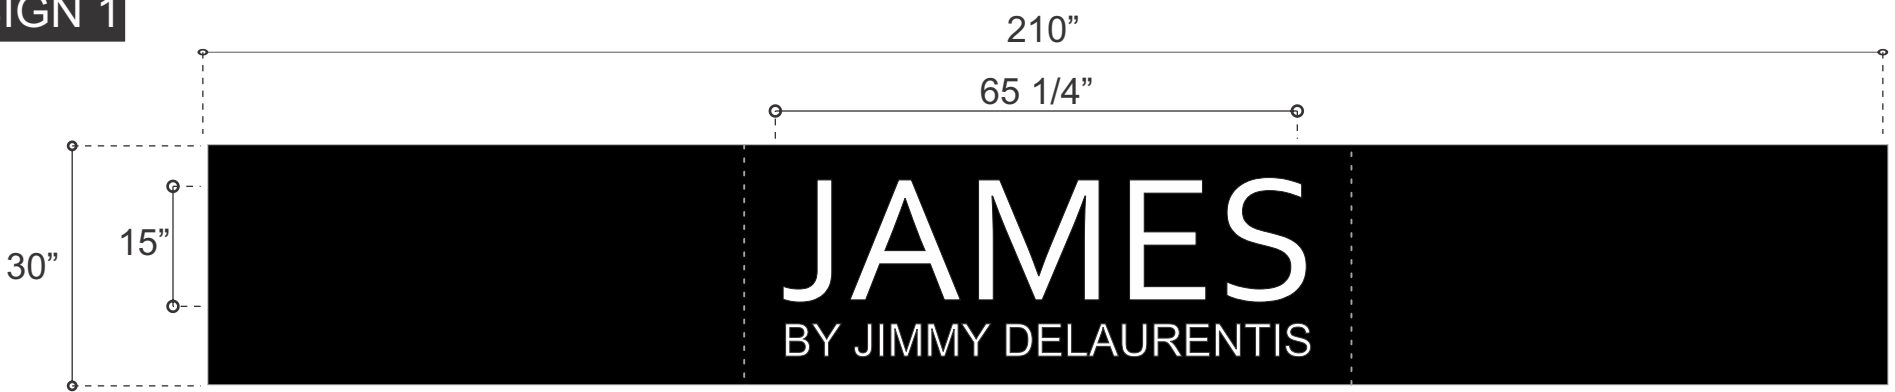


A Front View
1.0 Scale= 1/2" = 1'-0"

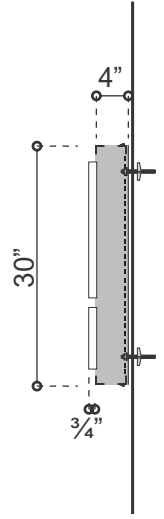

B Side Section View
2.0 Scale= 1/2" = 1'-0"

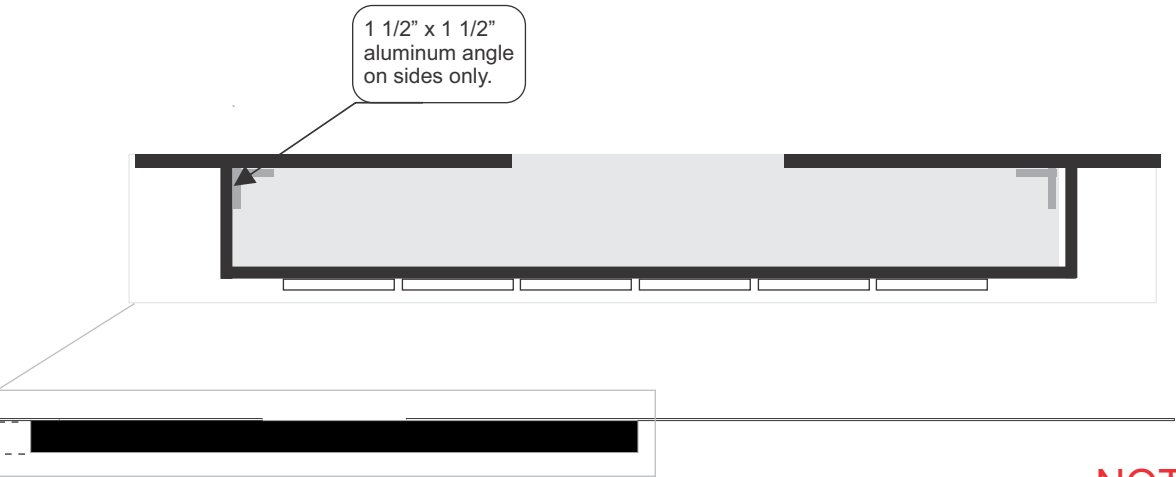

C Top View
1.0 Scale= 1/2" = 1'-0"

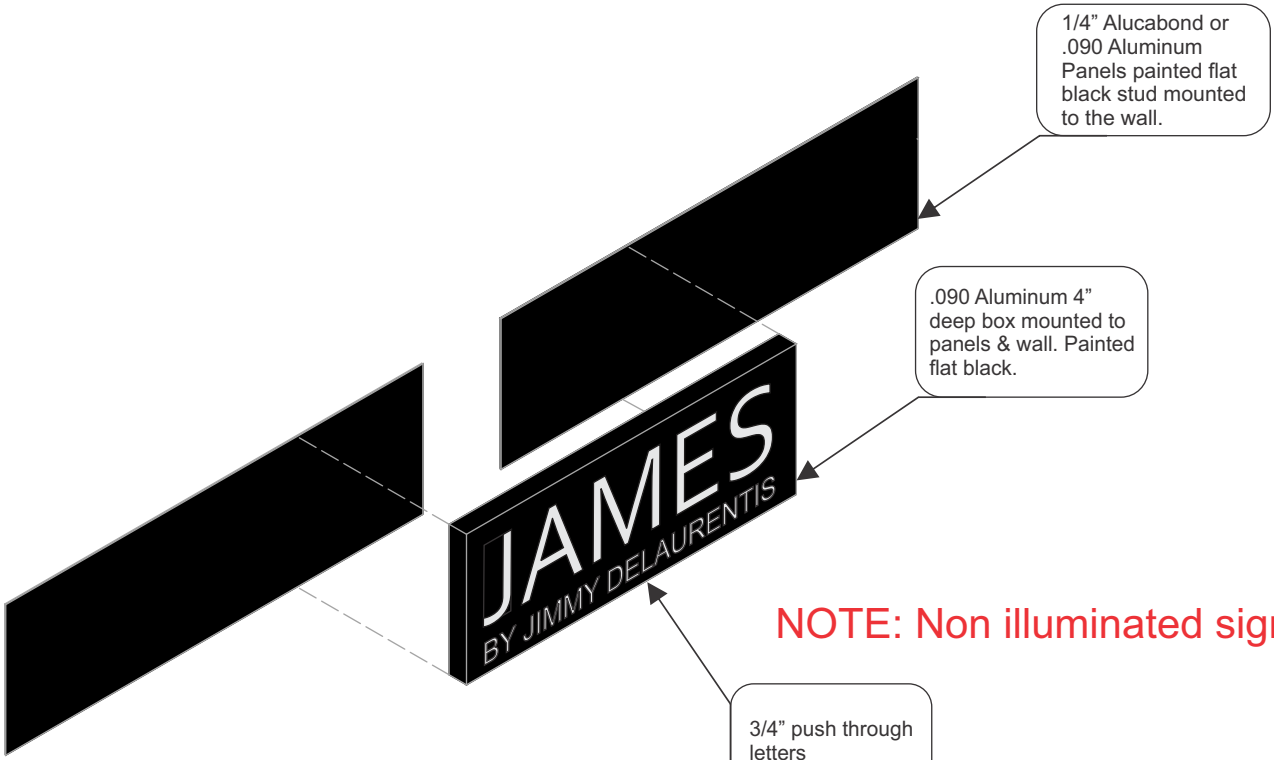

D Exploded SW Isometric
1.0 NOT TO SCALE

NOTE: existing signs and window graphics to be removed at installation



Project Manager Designer
Dave Martino Payton Sucharski

618 Grant Rd, Folcroft, PA 19032

James
114 S. 19th St.

Material List

A	.080" Routed Aluminum Face
B	3/4" Acrylic Push Through 1/2"
C	4" Deep Cabinet - Aluminum Faces
D	Hanley White LED'S (PE-2)
E	Hanley LED Transformer (60 W)

Print Department

☐ ☐

Paint Department

☐ ☐

Date: _____ Approved ☐
Approved as noted ☐
Resubmit with revisions ☐


Reviewed By: _____

This design/engineering is to remain the exclusive property of Martino Signs Inc. until approved and accepted through purchase by client named on drawing.

Revisions

3	8/15/2023	PS
---	-----------	----

Project # 230321 #
Design Drawing 1.0

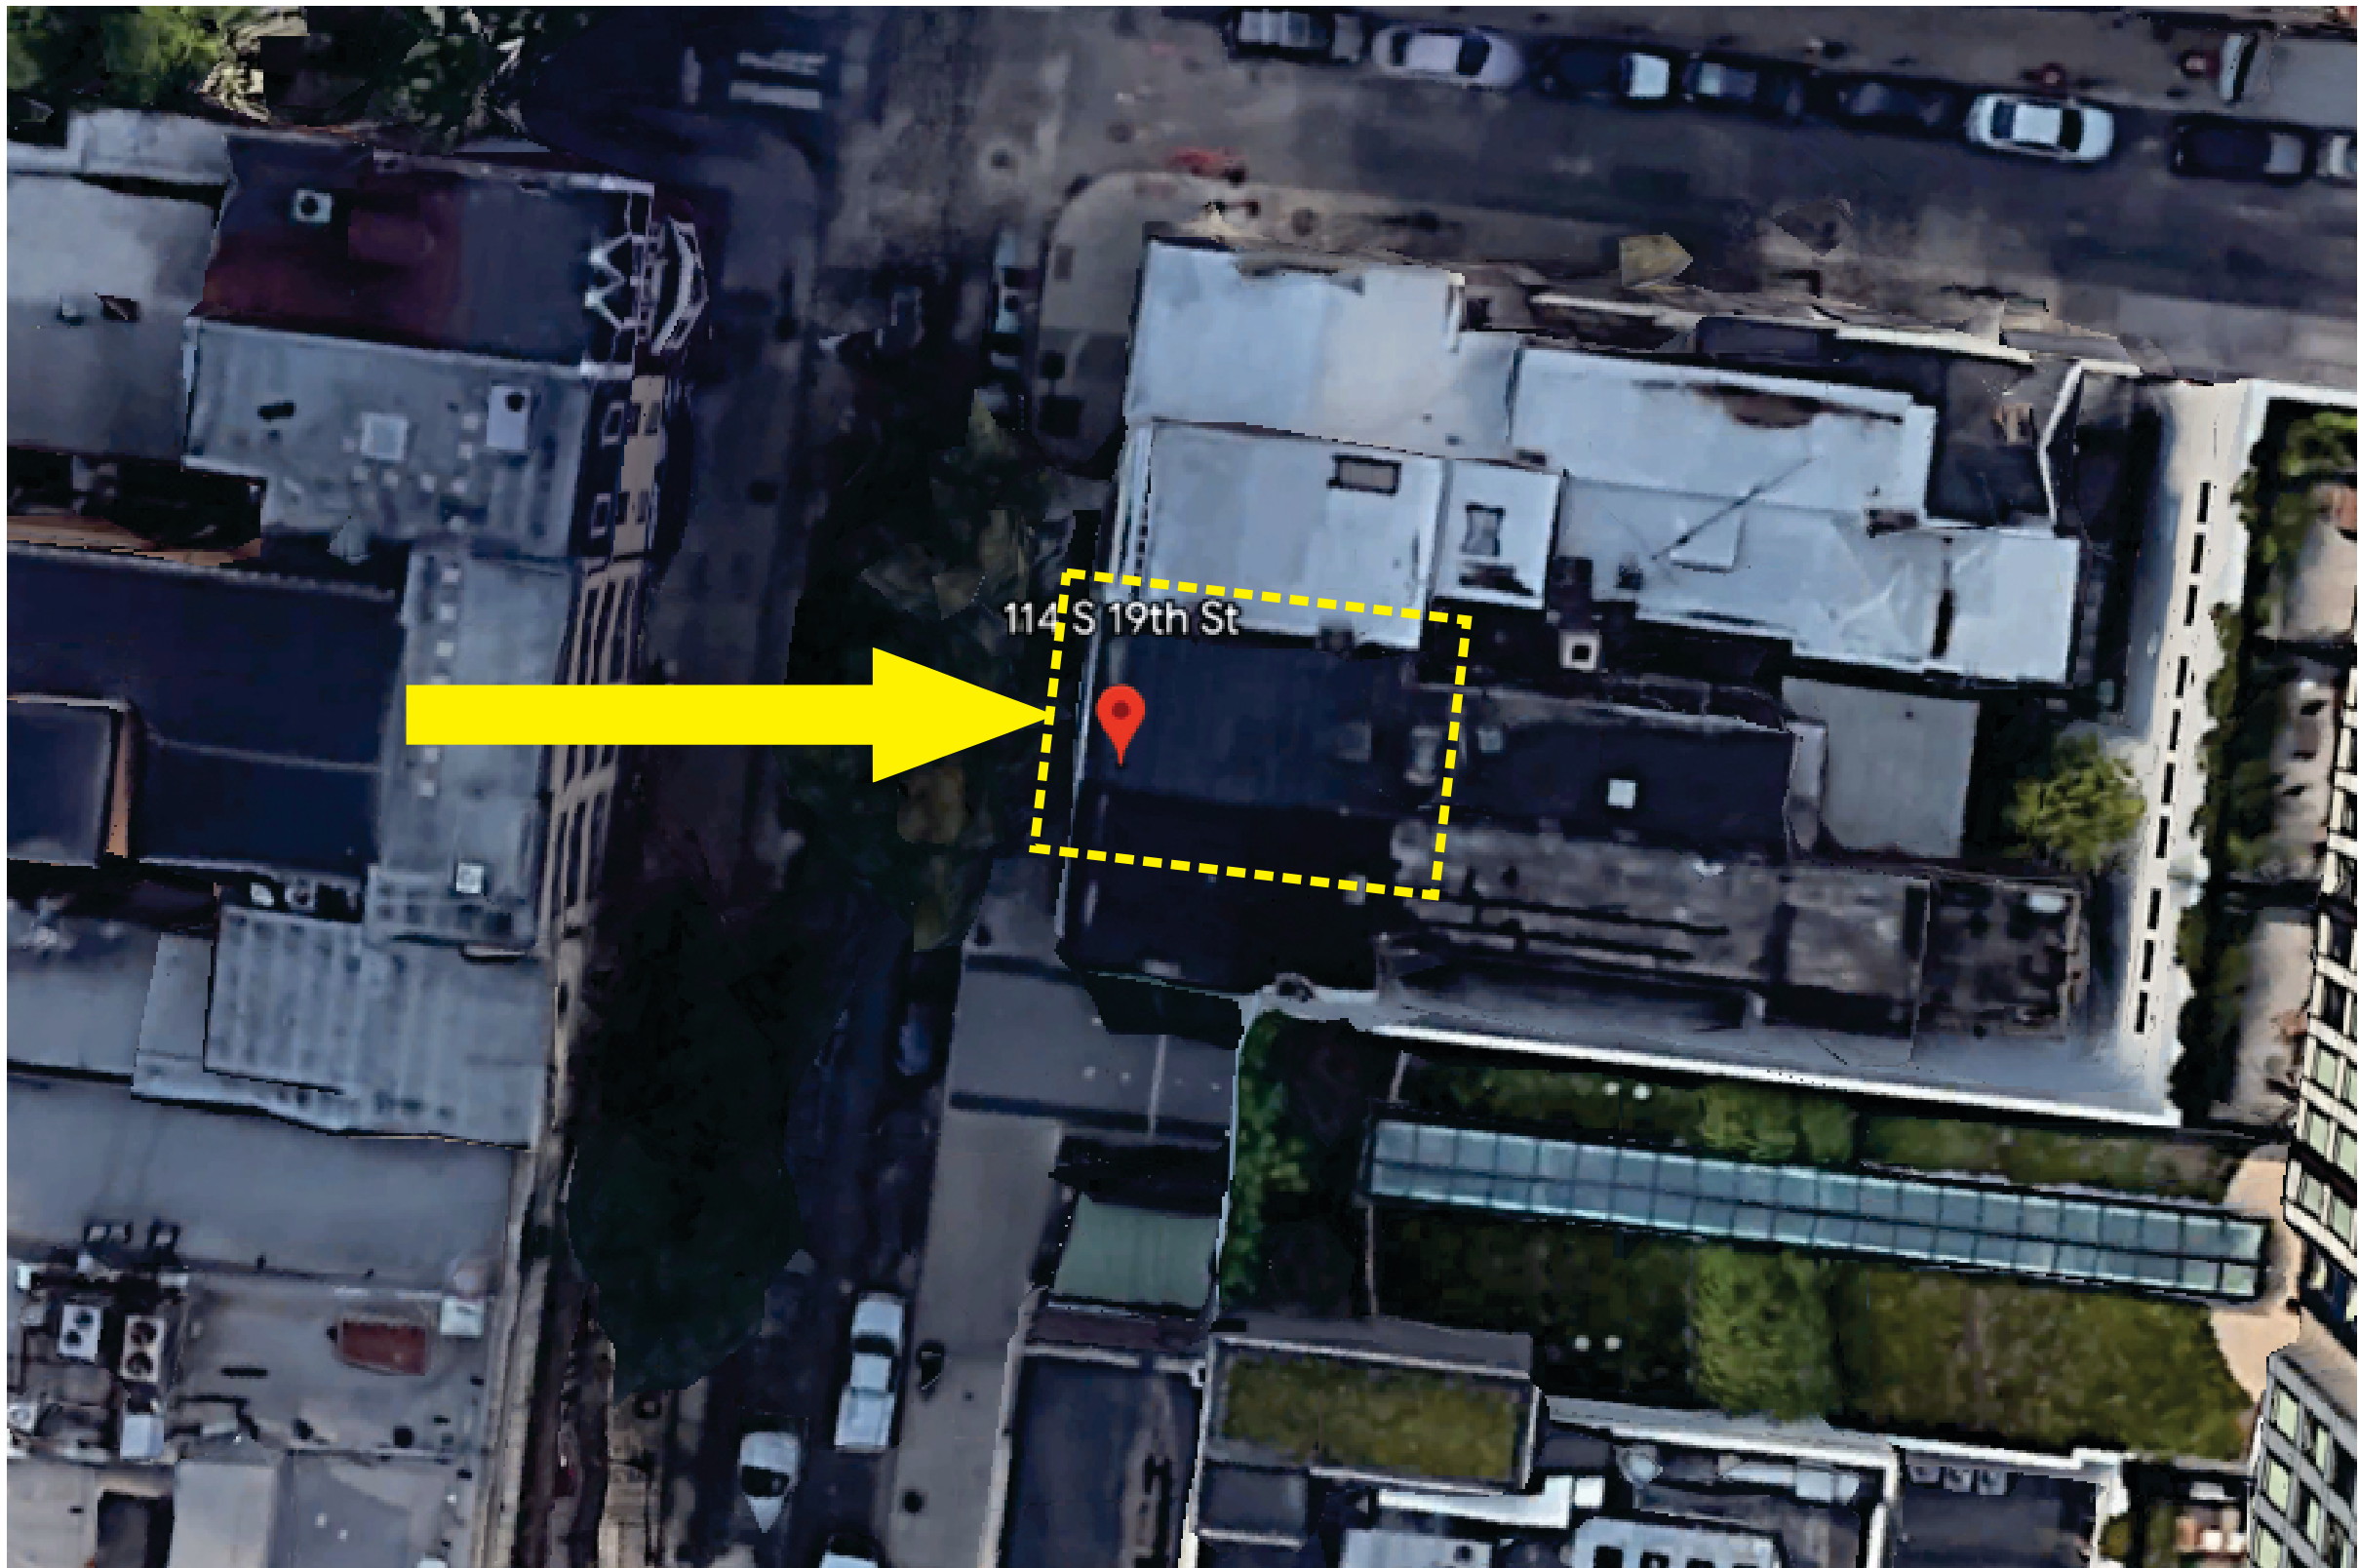

610-622-SIGN
www.martinosigns.com

Project Manager
Dave Martino

Designer
Payton Sucharski

618 Grant Rd, Folcroft, PA 19032

James

114 S 19th St,
Philadelphia, PA 19103

Site Map

Date: _____ Approved ☐
Approved as noted ☐
Resubmit with revisions ☐

Reviewed By: _____

This design/engineering is to remain the exclusive property of Martino Signs Inc. until approved and accepted through purchase by client named on drawing.

Revisions
0 _____ PS

Project # _____
Design Drawing #1.0

JE SUIS JOLIE
FINE LINGERIE

HARRISON RICHARDS
Lease Retail Space
302-332-3853

PAY WITH

waterUP

Parking Zone #

9191

OR PAY BY PLATE

WE'RE
RELOCATING
ALMOST


EVERYTHING
50%-70% OFF

**WE'RE
RELOCATING!**
ALL DAY LONG

ALMOST
EVERYTHING
50%-79% OFF

**WE'RE
RELOCATING!**

ALMOST
EVERYTHING
50%-70% OFF



1

114

JE SUIS JOLIE

FINE LINGERIE

HARRISON RICHARDS
Lease Retail Space
302-332-3853

WE'RE
MOVING!!!
around the corner
SUMMER 2023
Contacting property for location

WE'RE
MOVING!!!
around the corner
SUMMER 2023
Contacting property for location

WE'RE
RELOCATING!
MOVING BLONDIEST SALE!
ALMOST
EVERYTHING
50%-70% OFF

WE'RE
RELOCATING!
MOVING BLONDIEST SALE!
ALMOST
EVERYTHING
50%-70% OFF

SALE

— MONNE PERELE • HANKY PANKY • SPANX —
— COSABELLA • PJ SALVAGE • HANKU —

— BRA FITTING SPECIALIST —
— LARRY BRAS SIZES A • CUP —
— AL • BORDELLE • L • HAMMEL —
— WACOAL —

