


STREET

BROAD

69
113

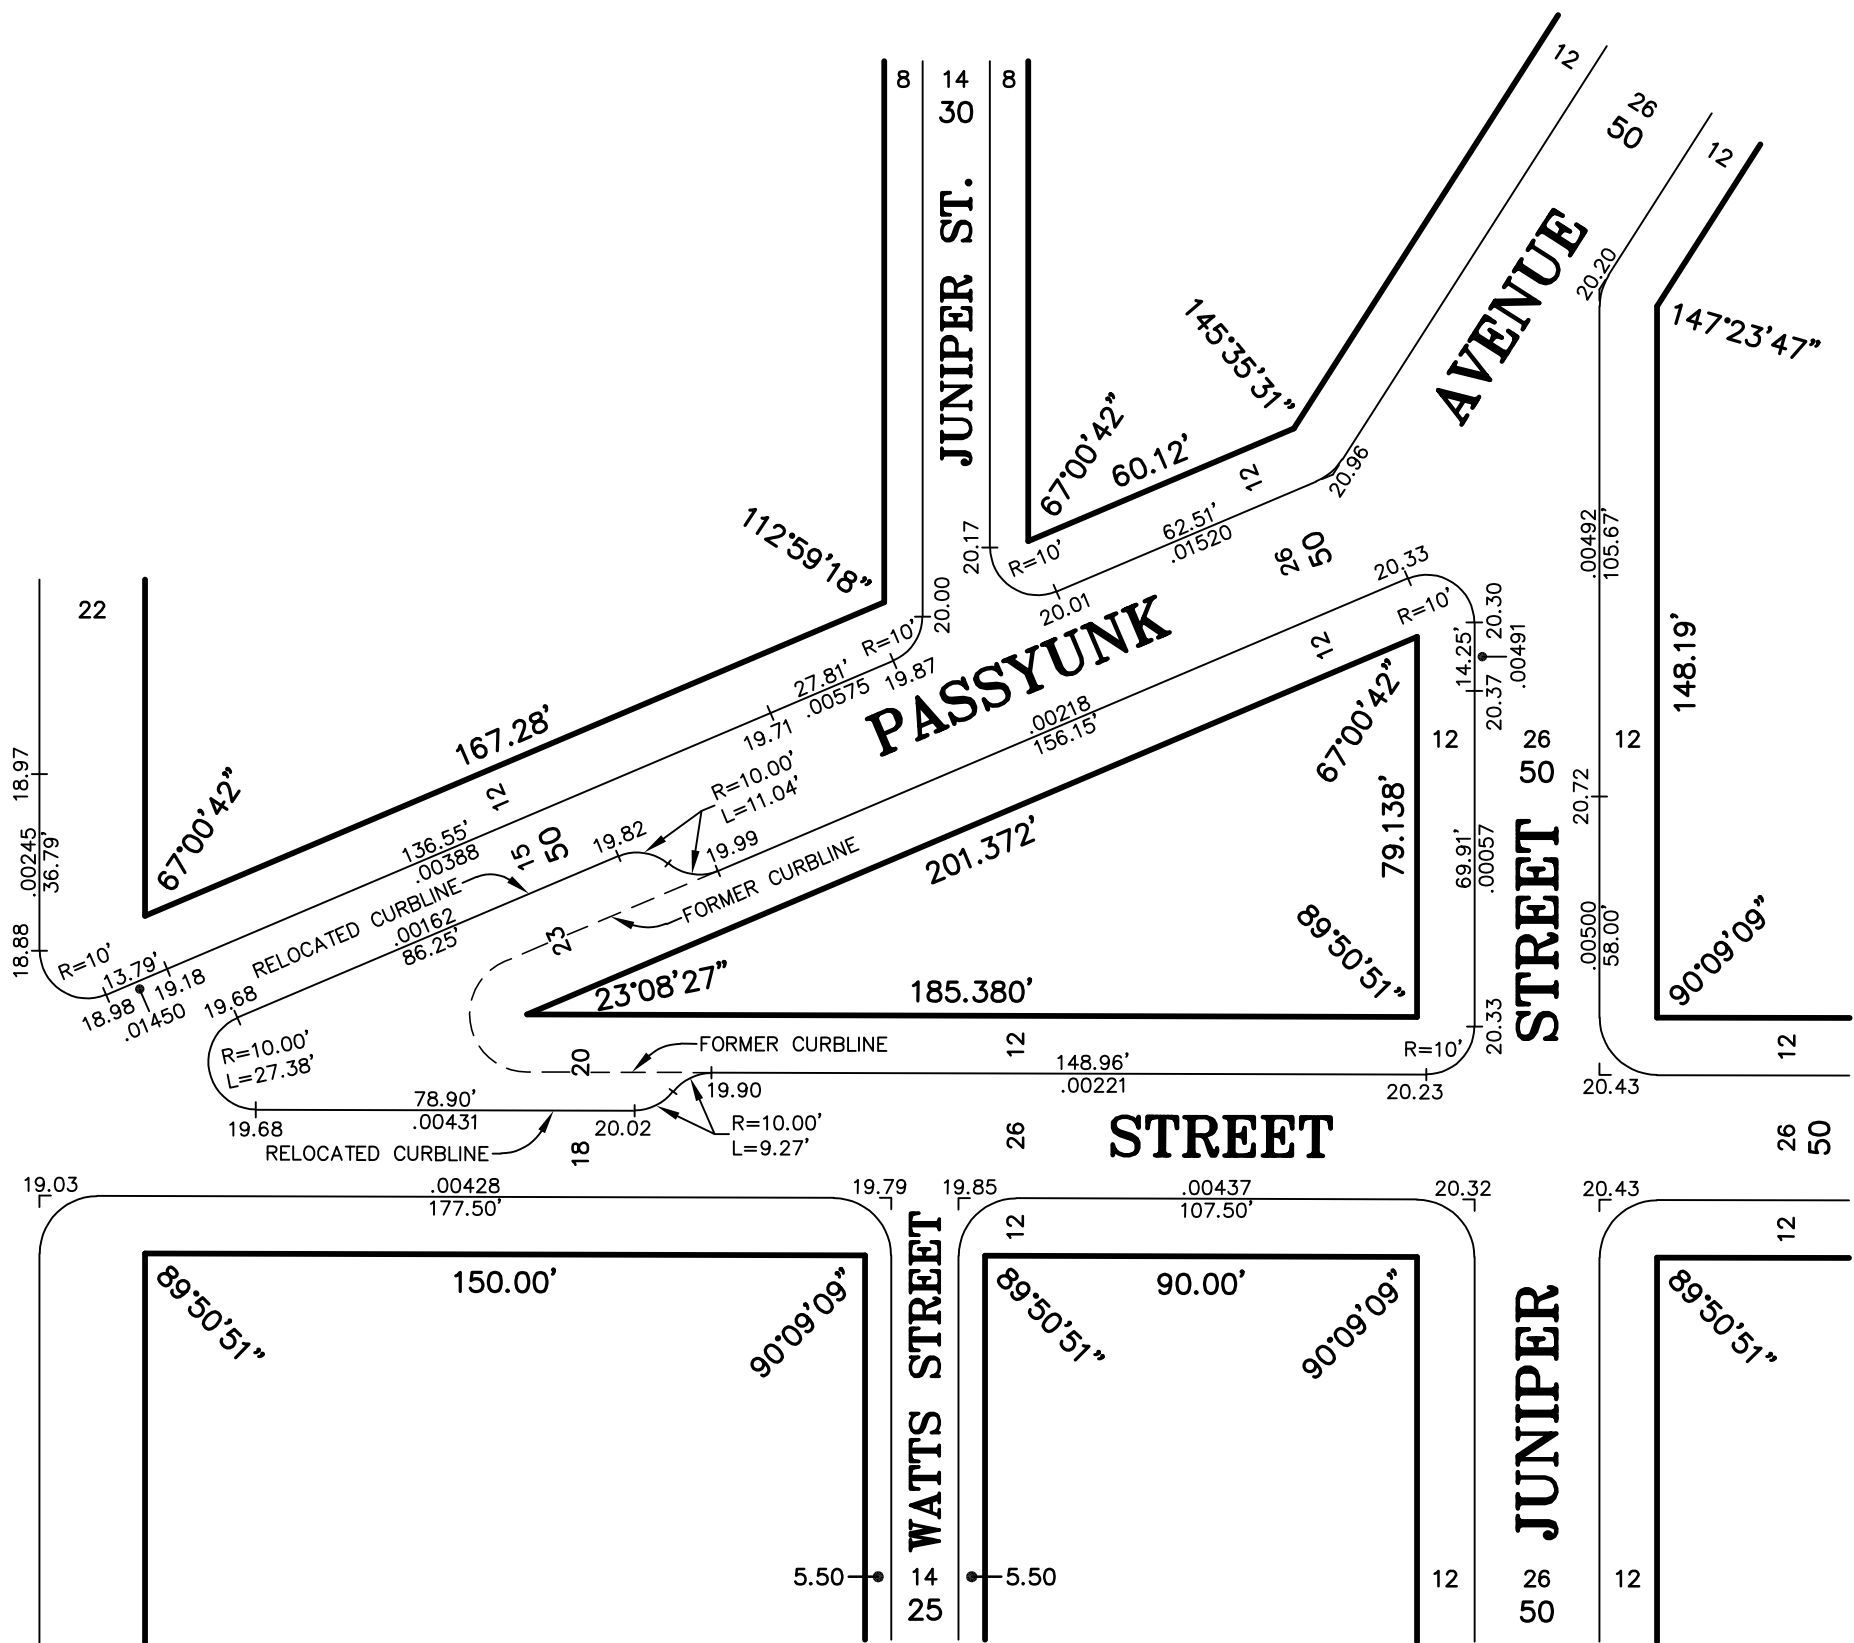

APPROVED BY THE
BOARD OF SURVEYORS
_____, 2023

SUPPLEMENTAL PLAN
RELOCATING PORTIONS OF THE CURBLINES OF
PASSYUNK AVENUE AND MCKEAN STREET,
EACH FROM **BROAD STREET TO JUNIPER STREET**

CITY PLAN No. 21-S

39th WARD ~ CITY OF PHILADELPHIA
MADE PURSUANT TO SECTION 11-301(6) OF THE PHILADELPHIA CODE
SCALE: 1" = 40'

CHRISTIAN PETROWSKY, PLS
SURVEYOR & REGULATOR
SECOND SURVEY DISTRICT

VADIM L. FLEYSH, PE
CHIEF ENGINEER